



ELEVATION

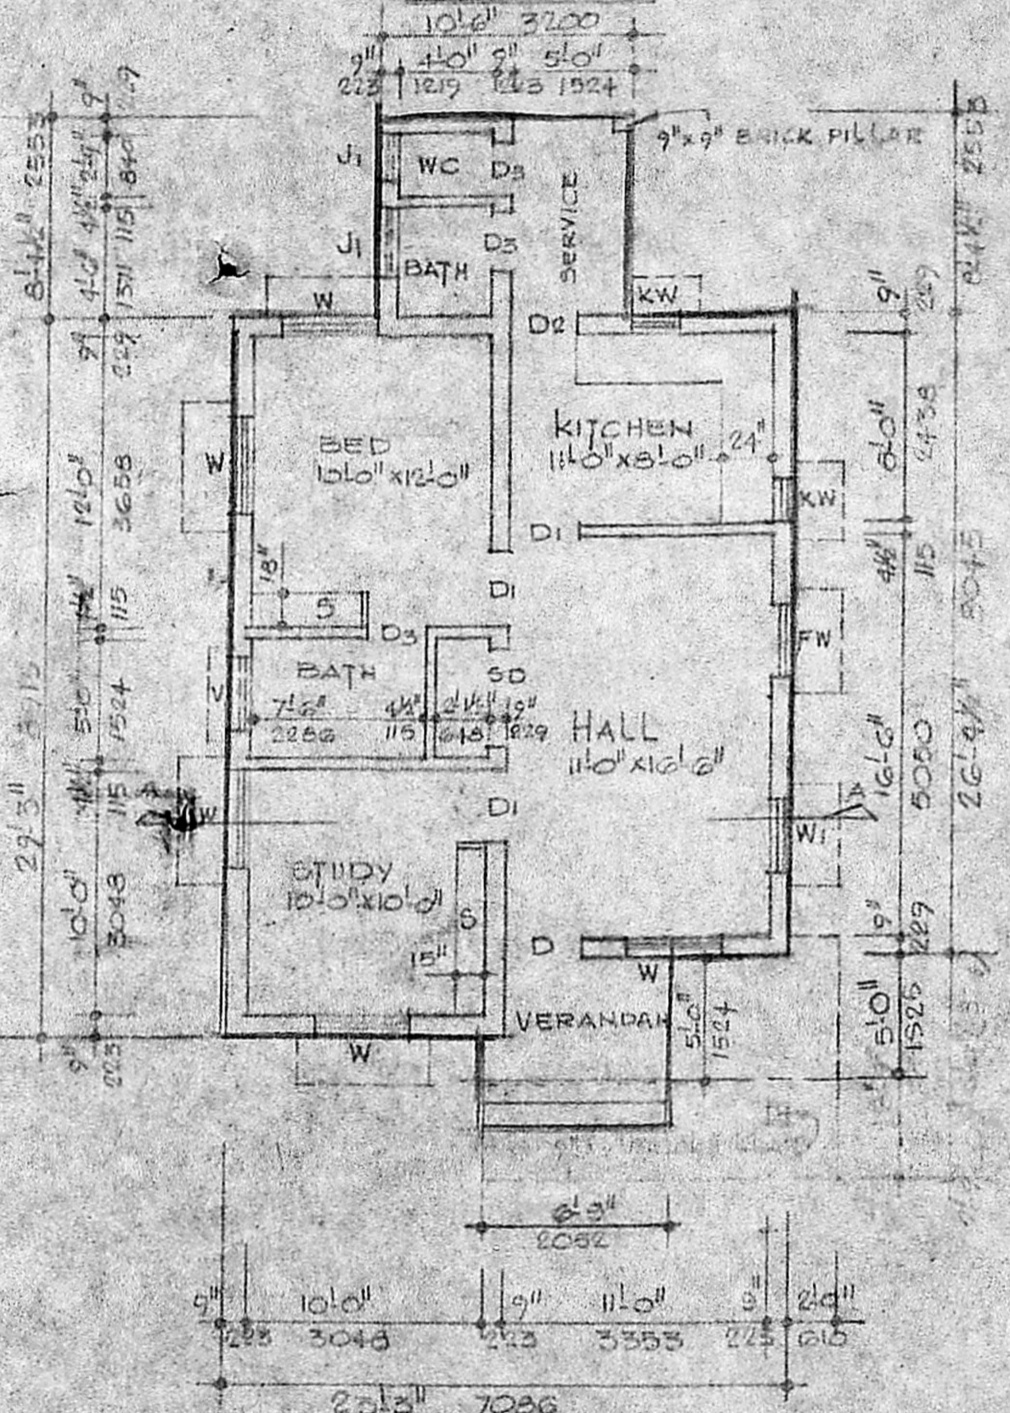

PLAN SCALE 1" = 8'-0"

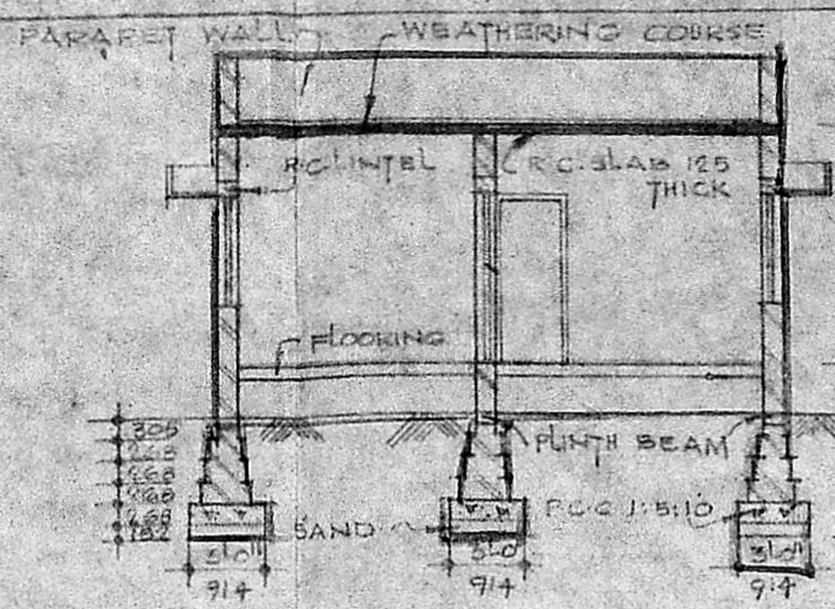


SECTION ON A-A
SCALE 1" = 8'-0"


B.P. WORK IN CEMENT MORTAR

BRICK WORK IN MUD MORTAR


PLAN & SECTION OF 4'-0" Ø WELL

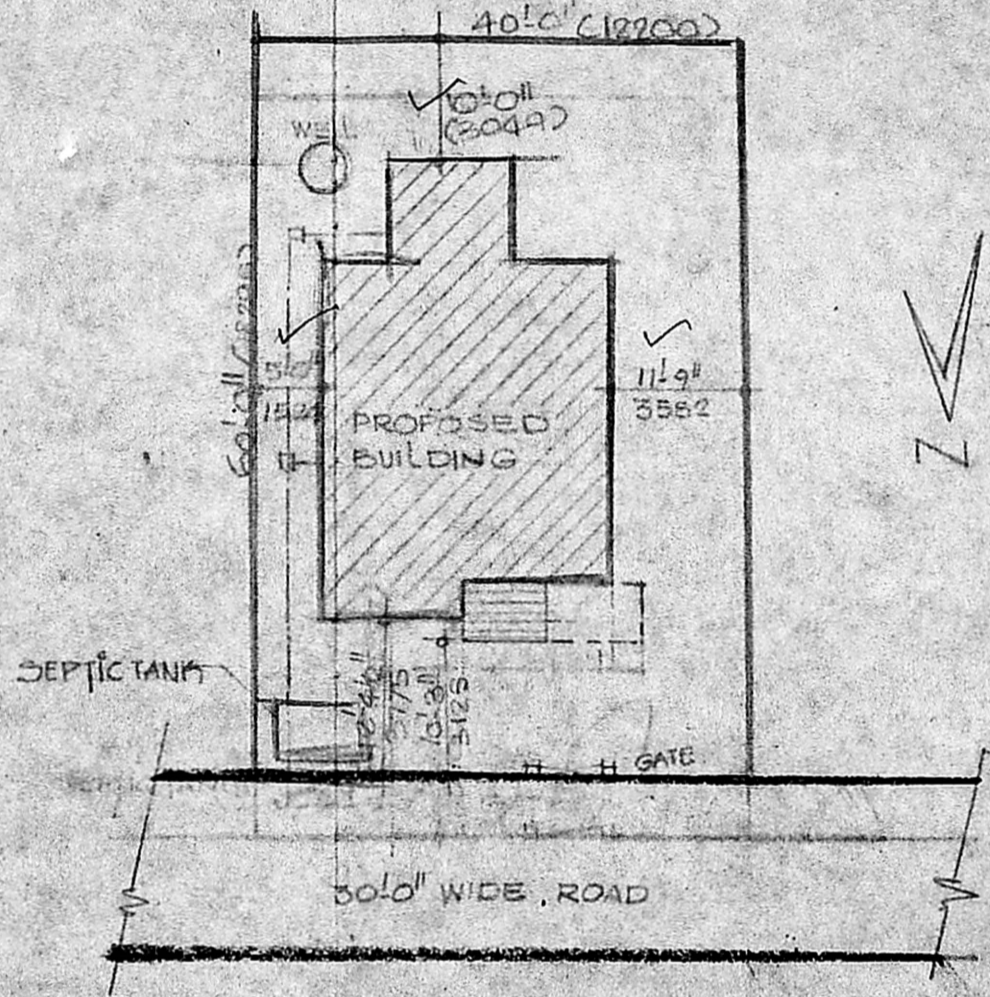

SITE PLAN [1" = 16'-0" or 1:200]

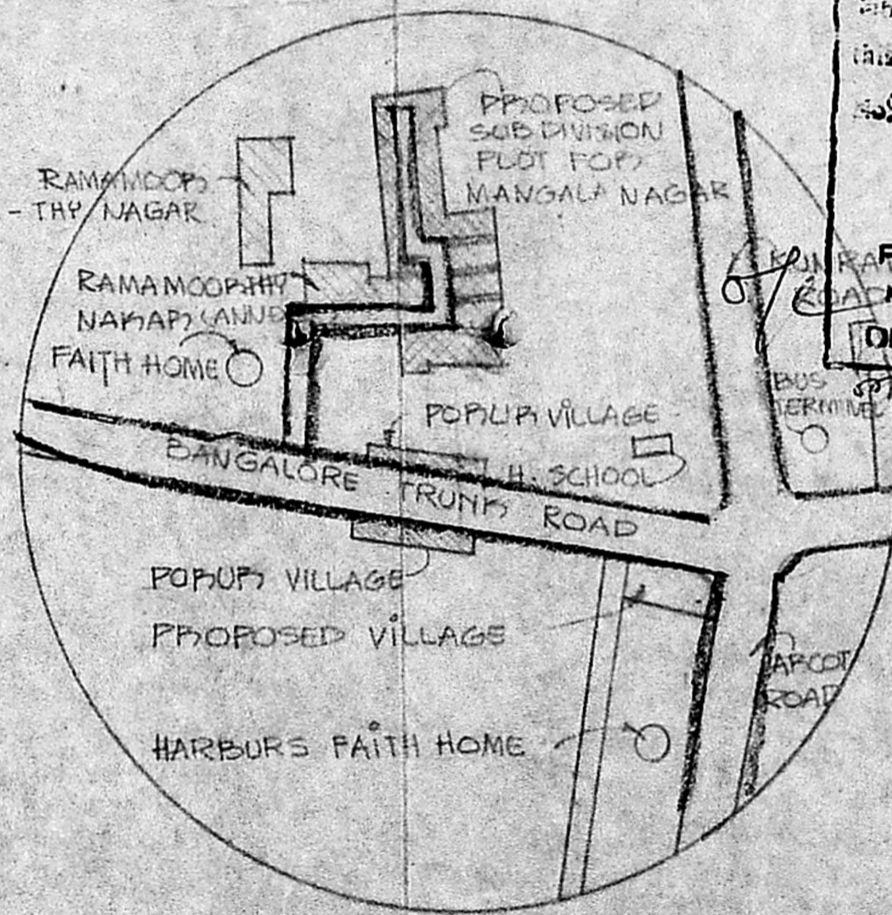


TOPO PLAN (NTS)

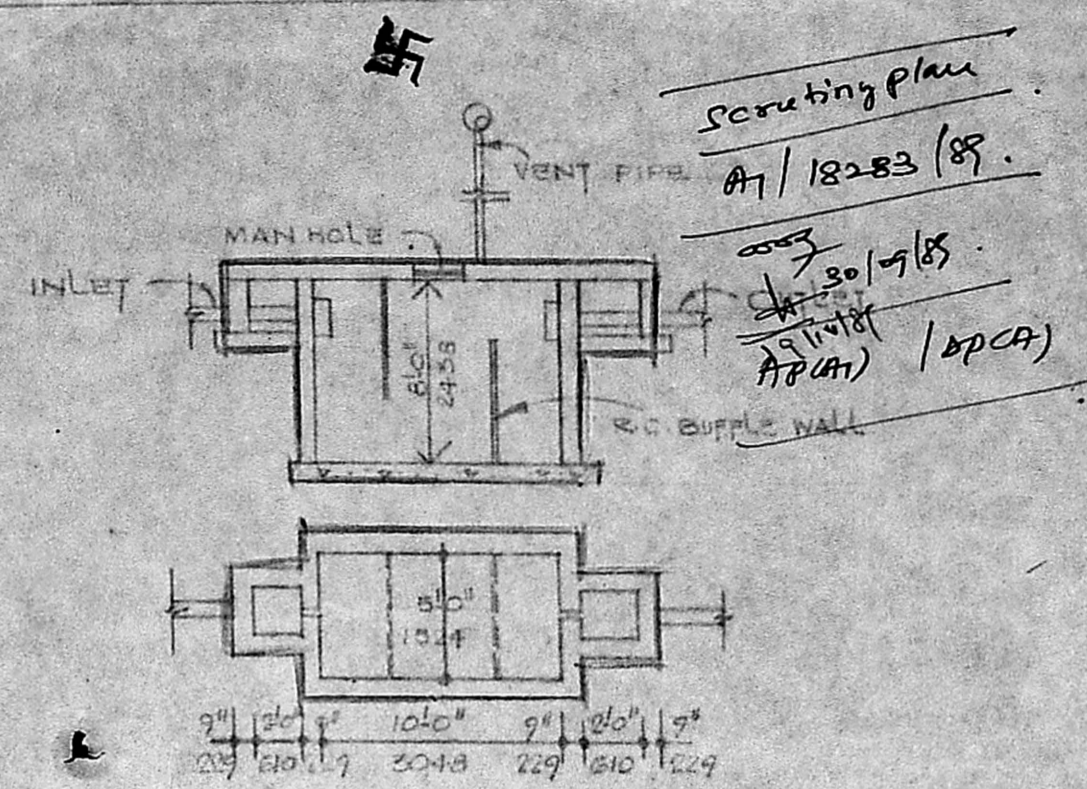

PLAN AND SECTION OF 4'-0" Ø WELL

Planning Permit No A/1198/85
APPROVED
Subject to the conditions in this office letter.
A/18283/85/12/12/85

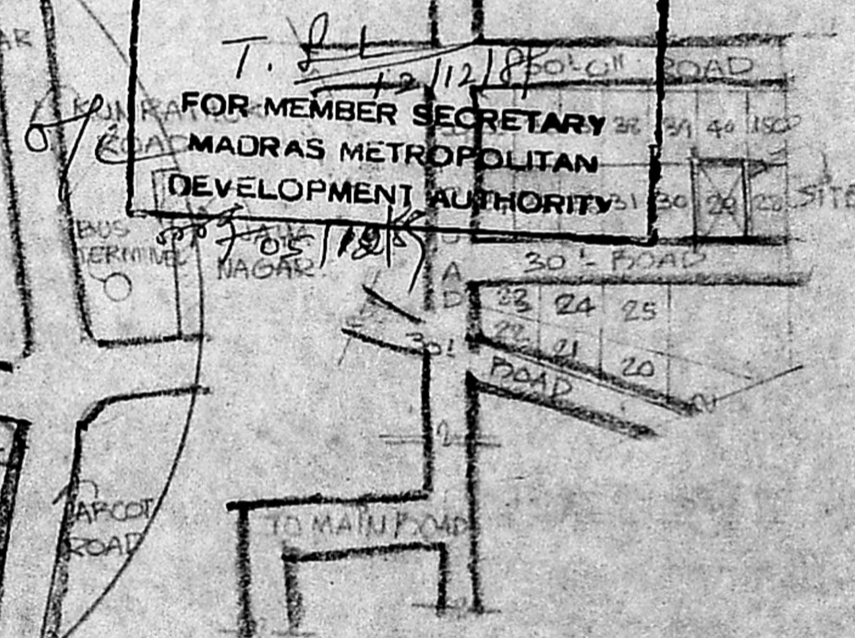

KEY PLAN (NTS)
SCALE: 1" = 8'-0" (1:200), 1" = 16'-0" (1:400)

PUNTH AREA = 71.4 M²

SCALE 1:100 (1" = 5'-0") DATE 2-12-85

PROPOSED RESIDENTIAL BUILDING IN PLOT NO. 29, MANGALA NAGAR V.NO. 98, PORUR VILLAGE, SAIDAPET TALUK, CHENGALPATTU DISTRICT.
S.NO. 221, 223, 224/1A & 2, 225/1, 249/1 & 2, 250/1 & 2, 251/1A, 1B & 2, 255/1 (PART) LA NO.
FOR Mrs. M. K. KOMALAVALLI

SPECIFICATIONS	
FOUNDATION	R.C.C. 1:1.5:10, R.C.C. 1:2:4 BRICK WORK IN CM 1:6
SUPER STRUCTURE	BRICK WORK IN CM 1:6
FLOORING	R.C.C. 1:3:6 & HYDRAULIC PRESSED MOSAIC TILES.
ROOF	R.C.C. 1:2:4
W. COURSE	3" AVE THICK BRICK JELLY LIME CONCRETE AND TWO COURSES OF AKR TILES
PLASTERING	WALL PLASTERING IN CM 1:3, CEILING IN CM 1:3
JOINERY	BEST INDIAN TEAK WOOD.

SCHEDULE OF JOINERY		
TYPE	DESCRIPTION	SIZES
D	T.W. PANELLLED DOOR	3'3" x 7'0" (942 x 2134)
Dg	T.W. - DO -	3'0" x 7'0" (914 x 2134)
DI	T.W. FLUSH DOOR	3'0" x 7'0" (914 x 2134)
Dz	T.W. PANELLLED DOOR	2'6" x 7'0" (782 x 2134)
W	T.W. GLAZED WINDOW	4'0" x 4'6" (1219 x 1371)
WI	- DO -	2'0" x 4'6" (610 x 1371)
KW	- DO -	9'4" x 13'7" (2865 x 4177)
FW	- DO -	2'0" x 3'-0" (610 x 914)
Y	T.W. VENTILATOR	3'0" x 7'0" (914 x 2134)
J1	R.C. JALY	3'0" x 2'-0" (914 x 610)
		2'0" x 2'-0" (610 x 610)

NOTES
S - SHELVES, W.C. - WATER CLOSET
PROPOSED COLOUR [diagonal lines]
ROAD COLOUR [horizontal lines]
SITE BOUNDARY [dashed line]
OWNER

G. KRISHNAN,
CONSULTING CIVIL ENGINEER,
LICENSED SURVEYOR,
CORPORATION OF MADRAS,
LICENCE NO. 32,
D-B, Nuckamur Street,
Nallakuppam,
West Mambalam, MADRAS-44

LICENSED SURVEYOR