



NO.	DESCRIPTION	QTY	UNIT
1.	PANELLER DECK	25	SQ. FT.
2.	...	25	SQ. FT.
3.	...	25	SQ. FT.
4.	...	25	SQ. FT.
5.	...	25	SQ. FT.
6.	...	25	SQ. FT.
7.	...	25	SQ. FT.
8.	...	25	SQ. FT.
9.	...	25	SQ. FT.
10.	...	25	SQ. FT.

*Roofing plan  
Verified with floor plan  
and found old  
Lumber Room above  
Plot 106*

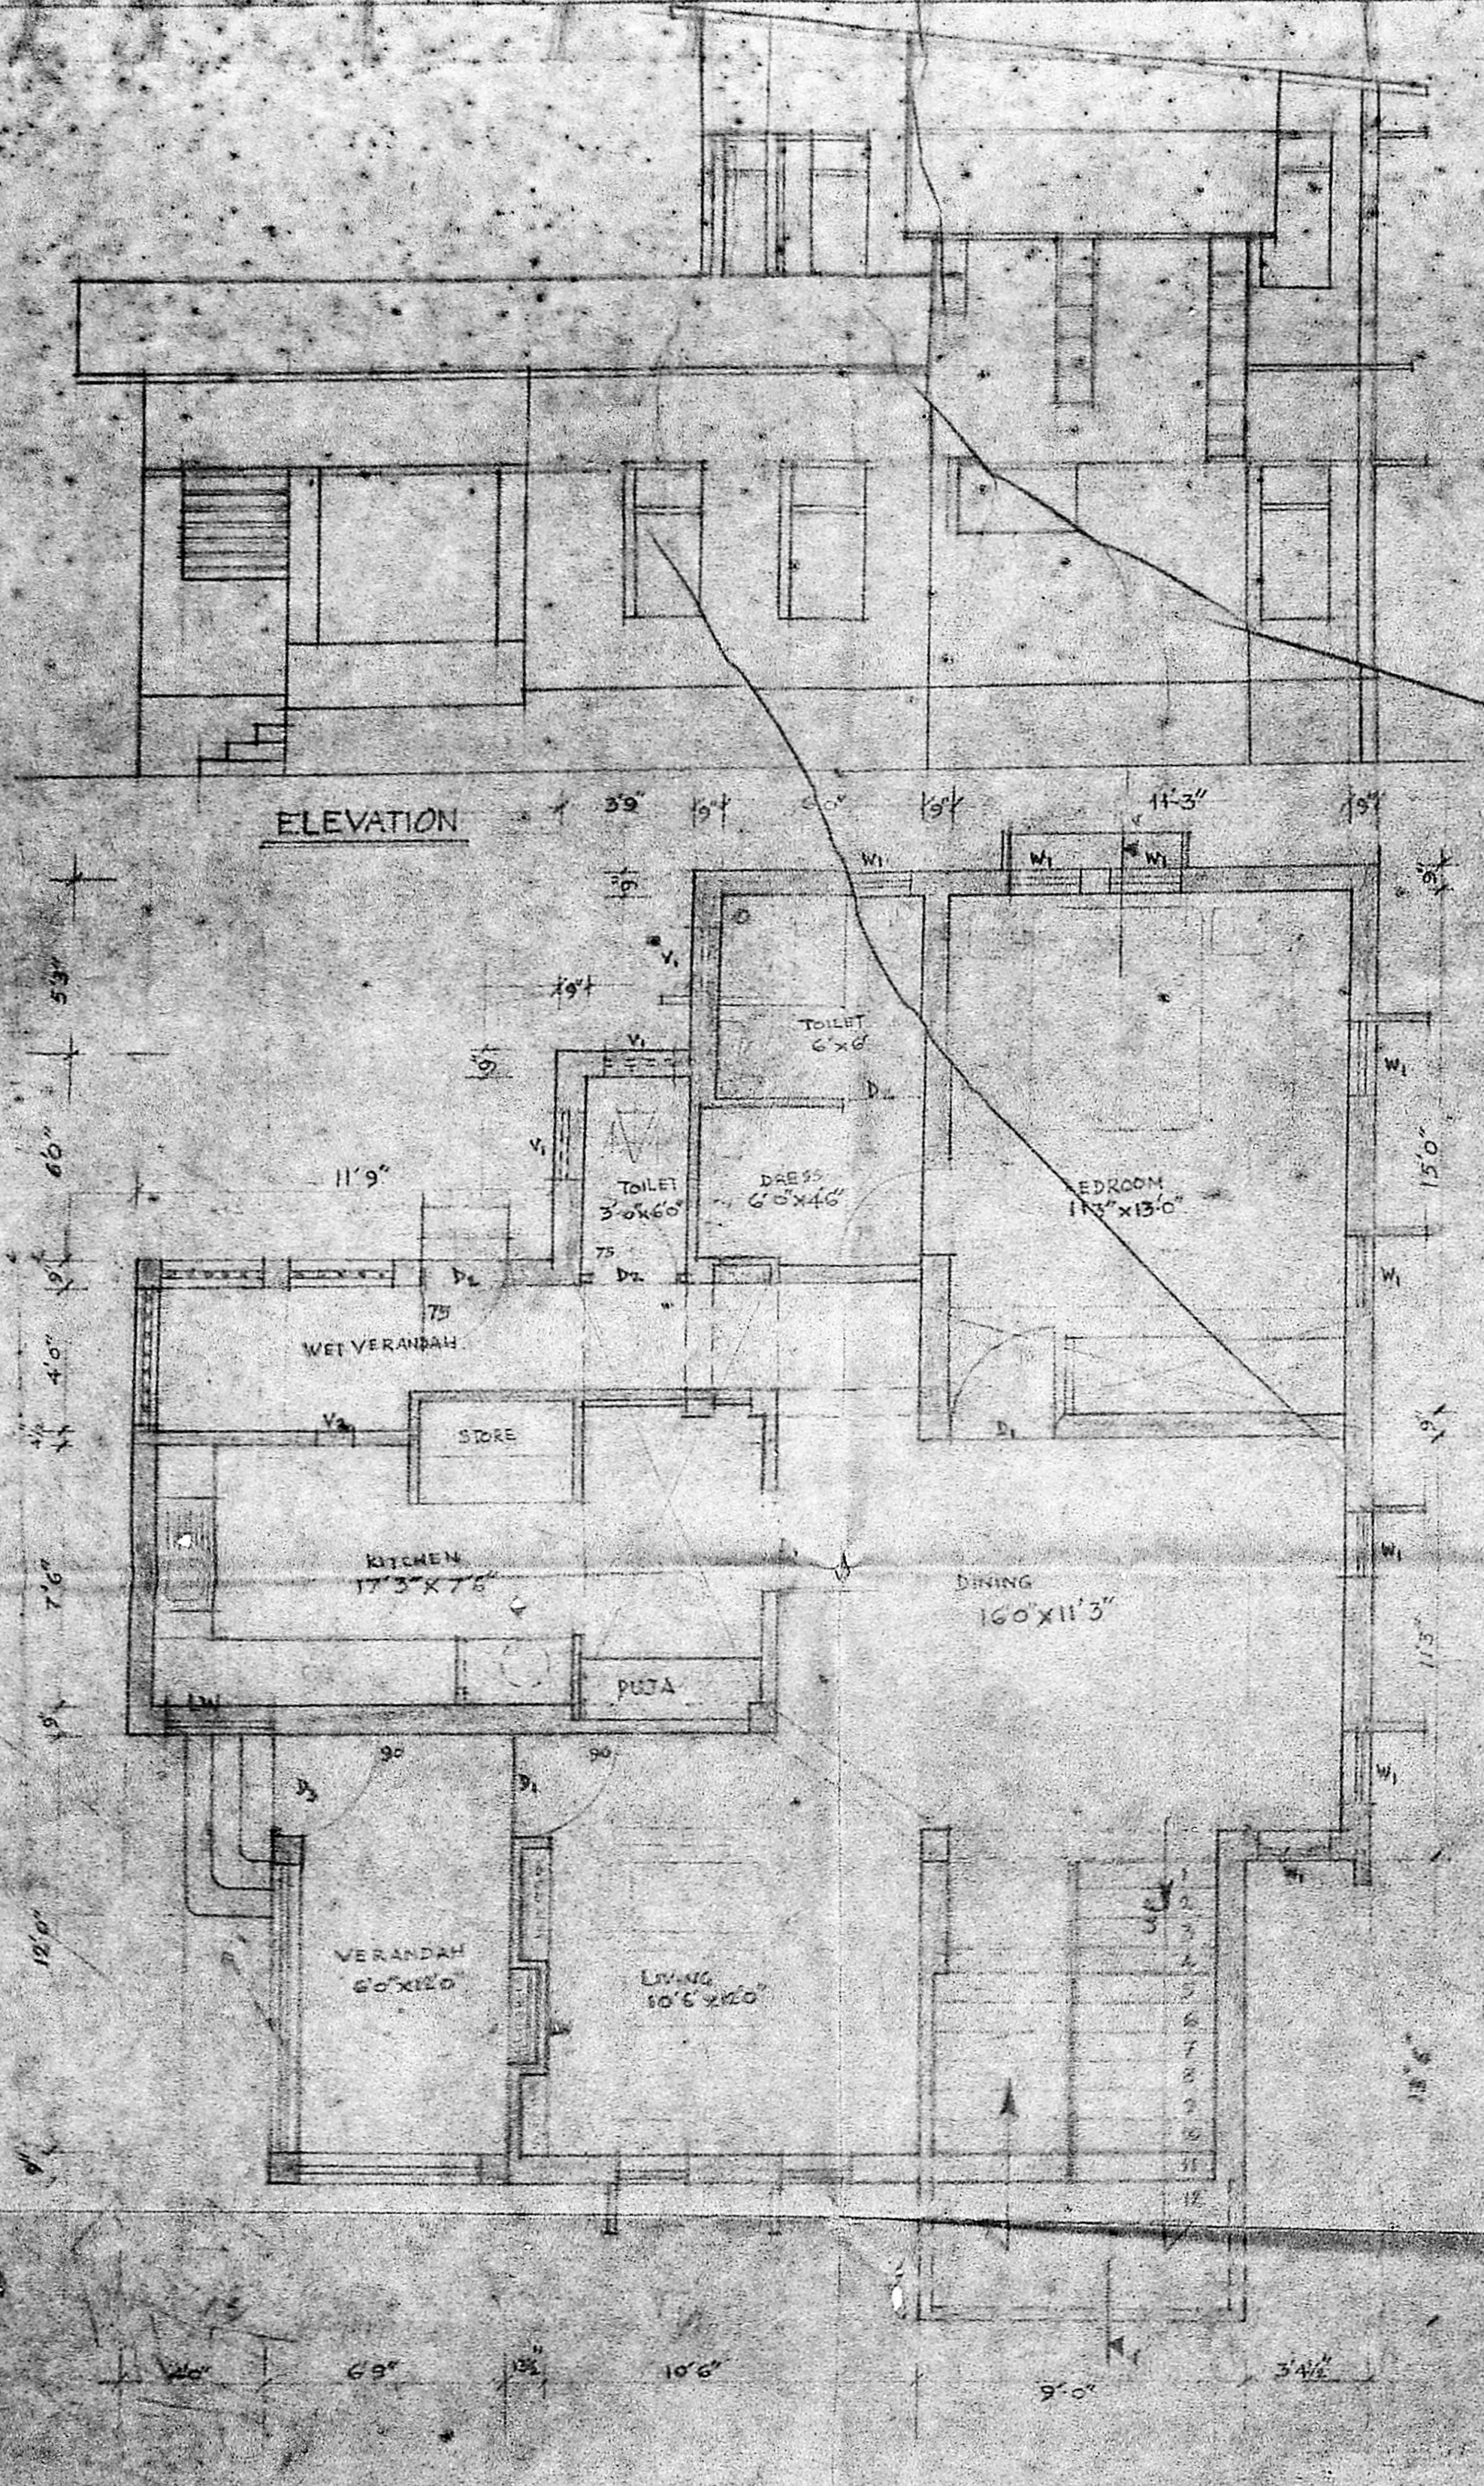

GROUND FLOOR


SCALE 1:50

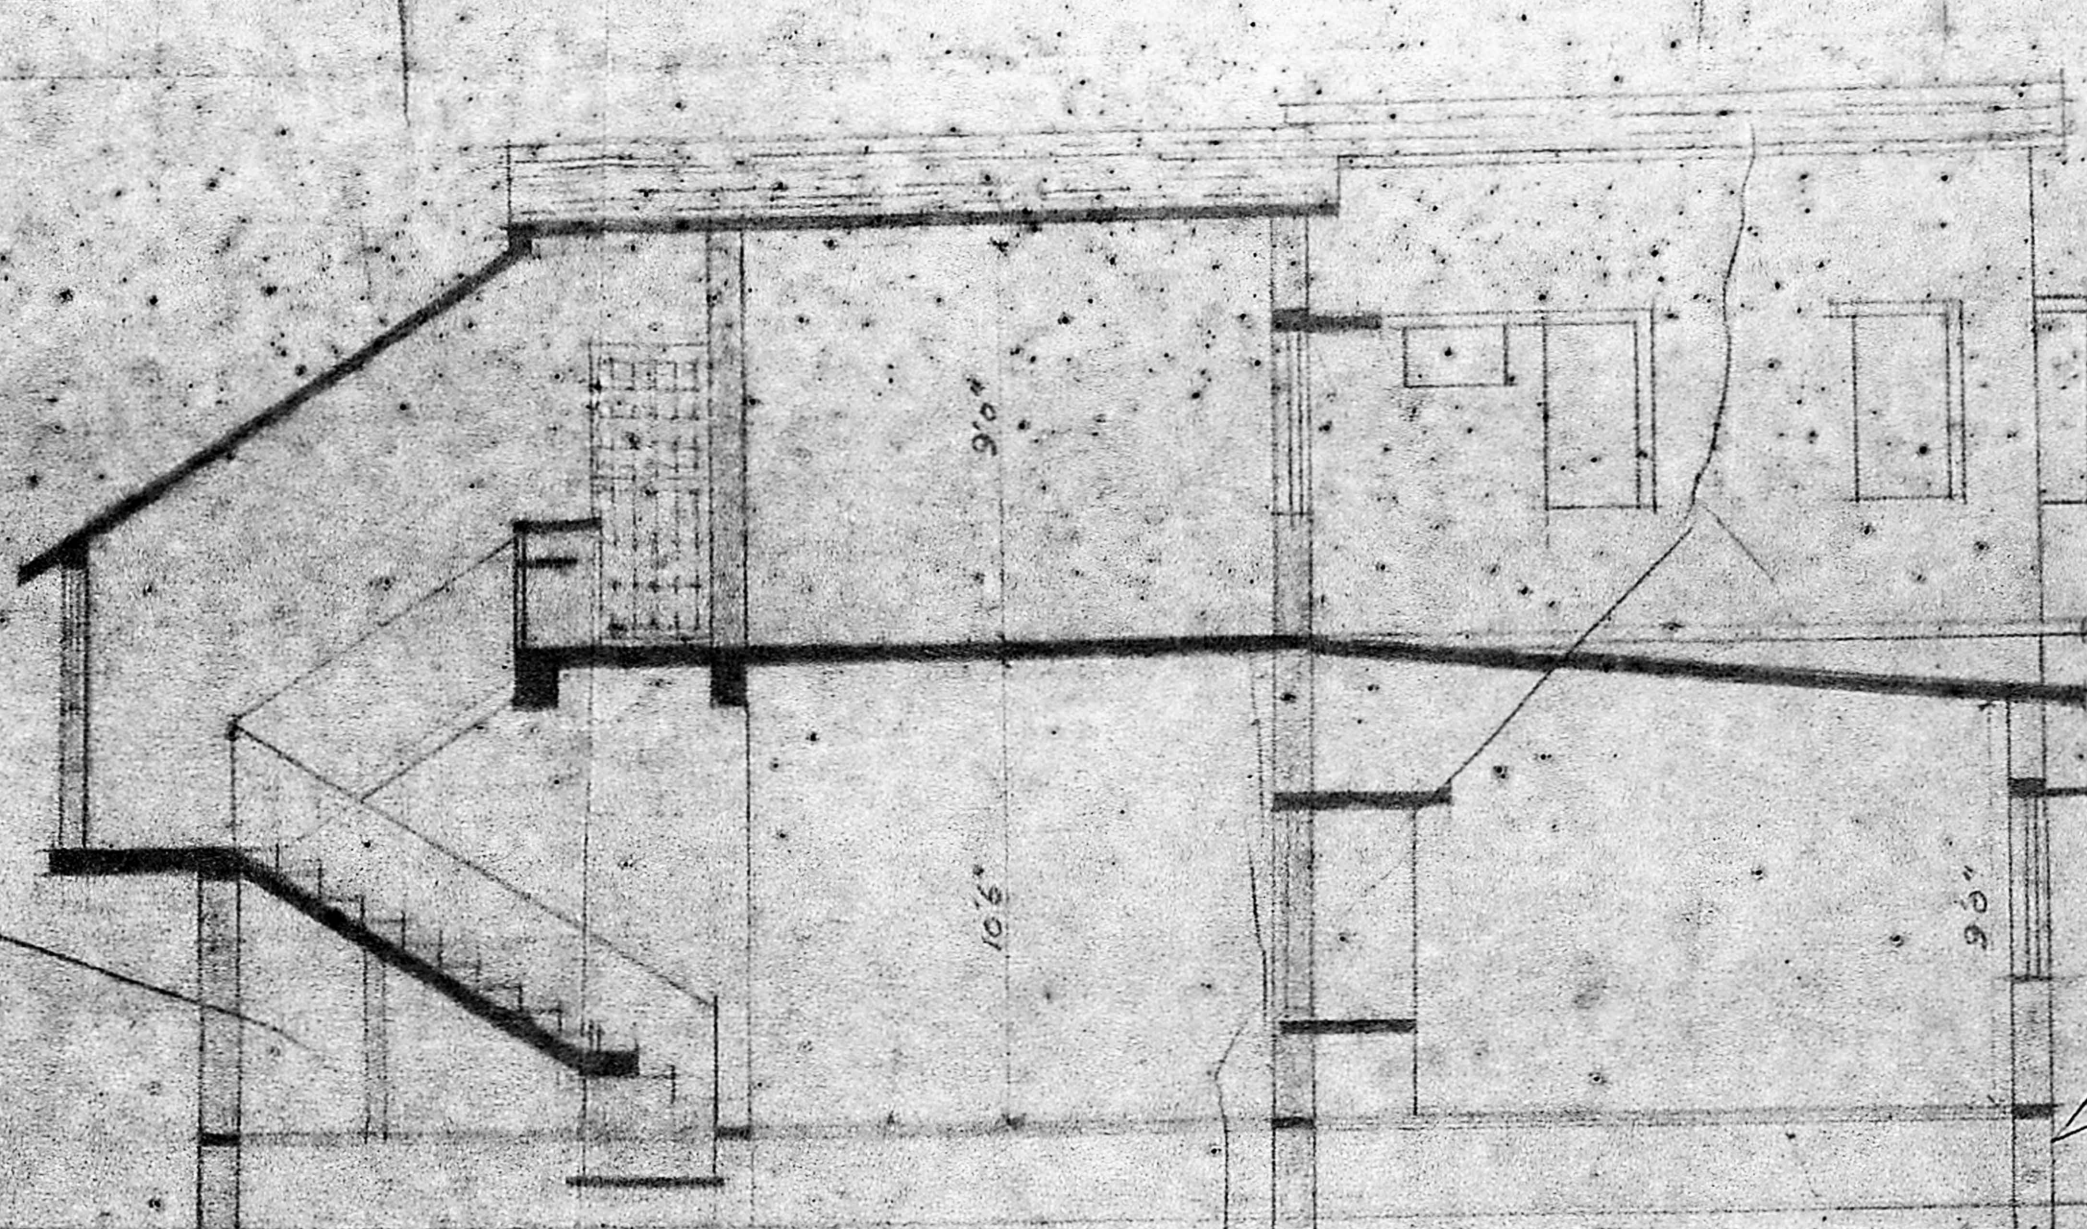


SECTION AA

Planning Permit No. A/109/90  
**APPROVED**  
SUBJECT TO THE CONDITIONS IN  
THIS OFFICE LETTER.  
No. A/2085/90 DATED 25.06.90  
*S. Jaya* 26.1.90  
FOR MEMBERS OF THE  
MADRAS METROPOLITAN  
DEVELOPMENT AUTHORITY  
MADRAS 60 003

26/6/90

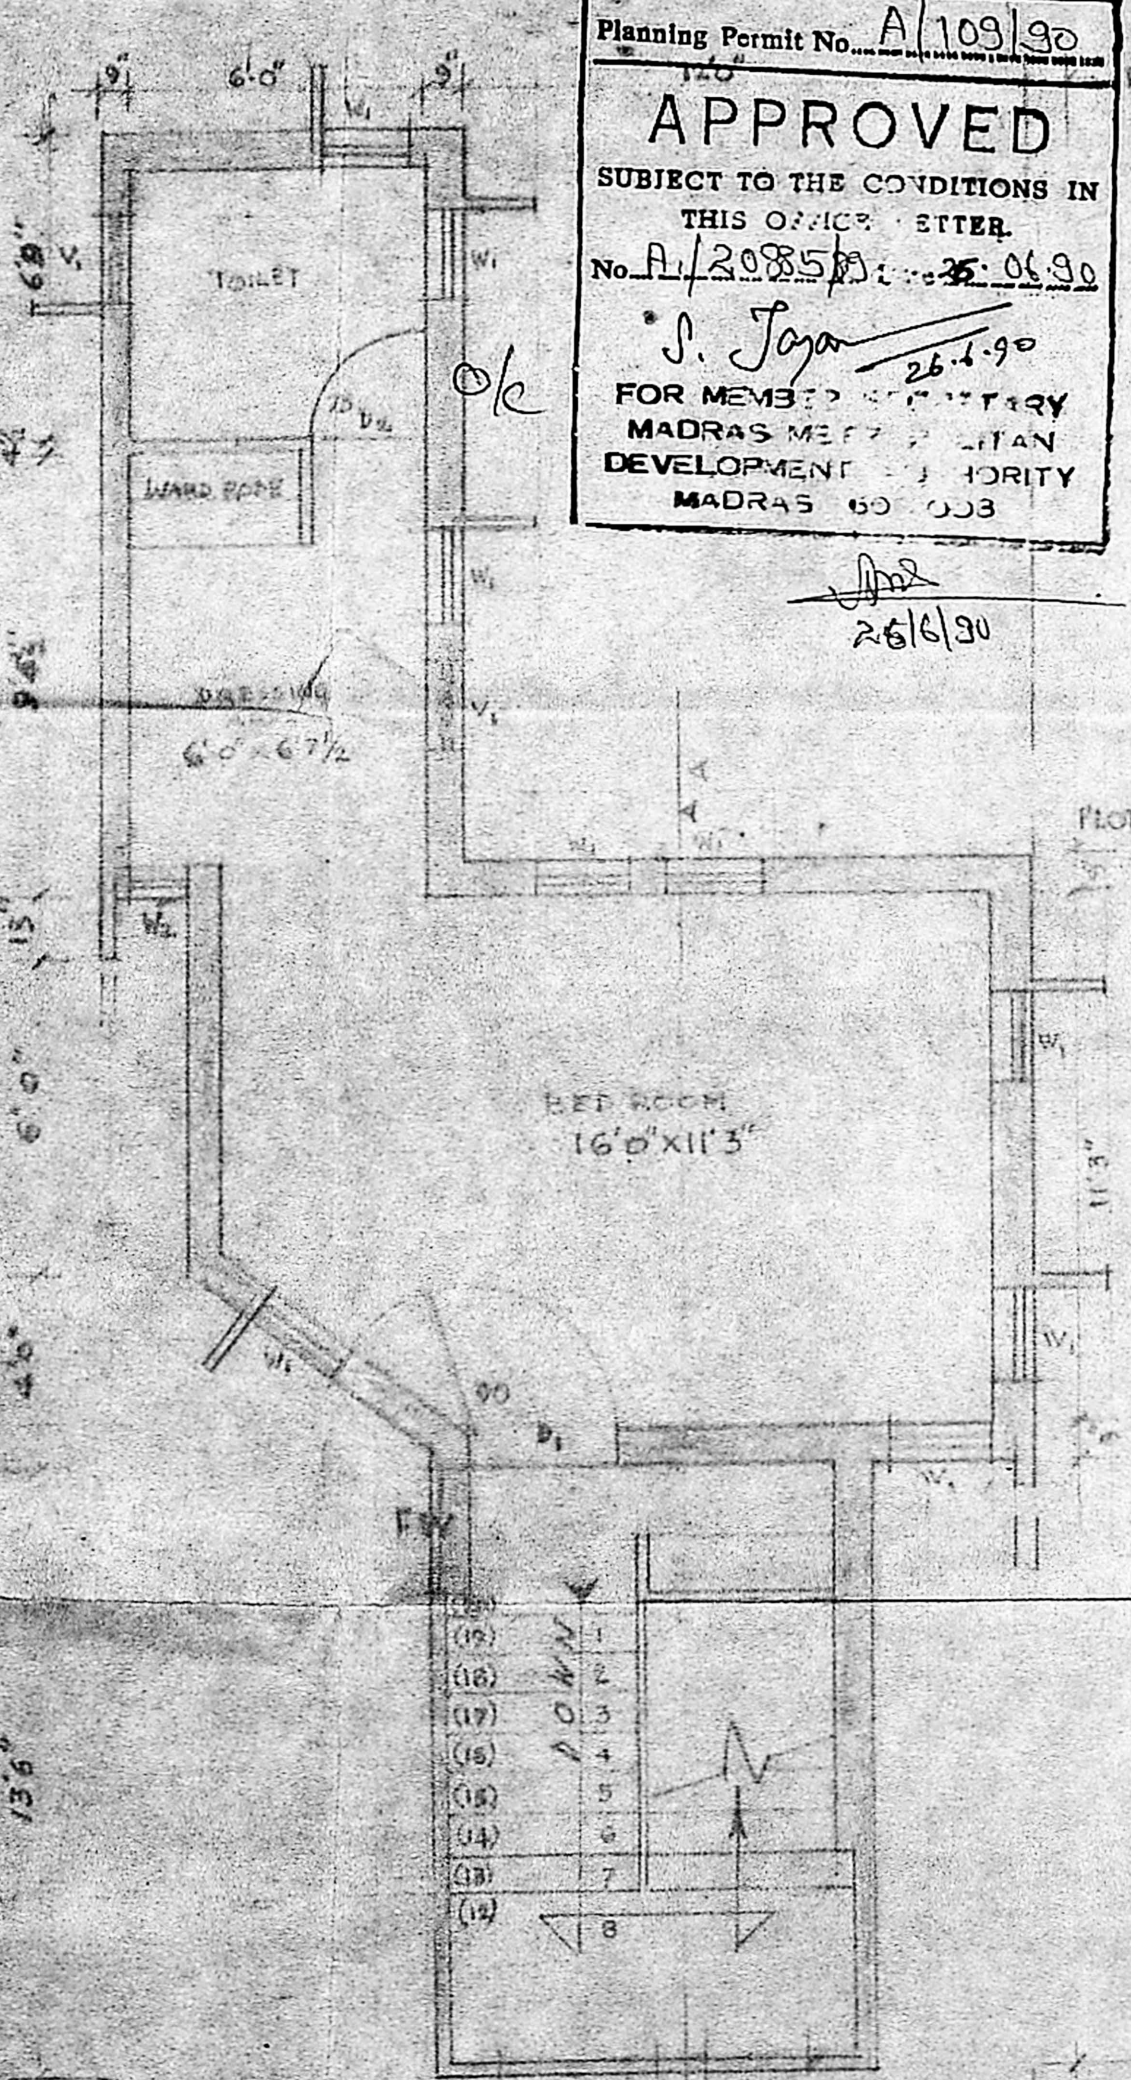


FIRST FLOOR

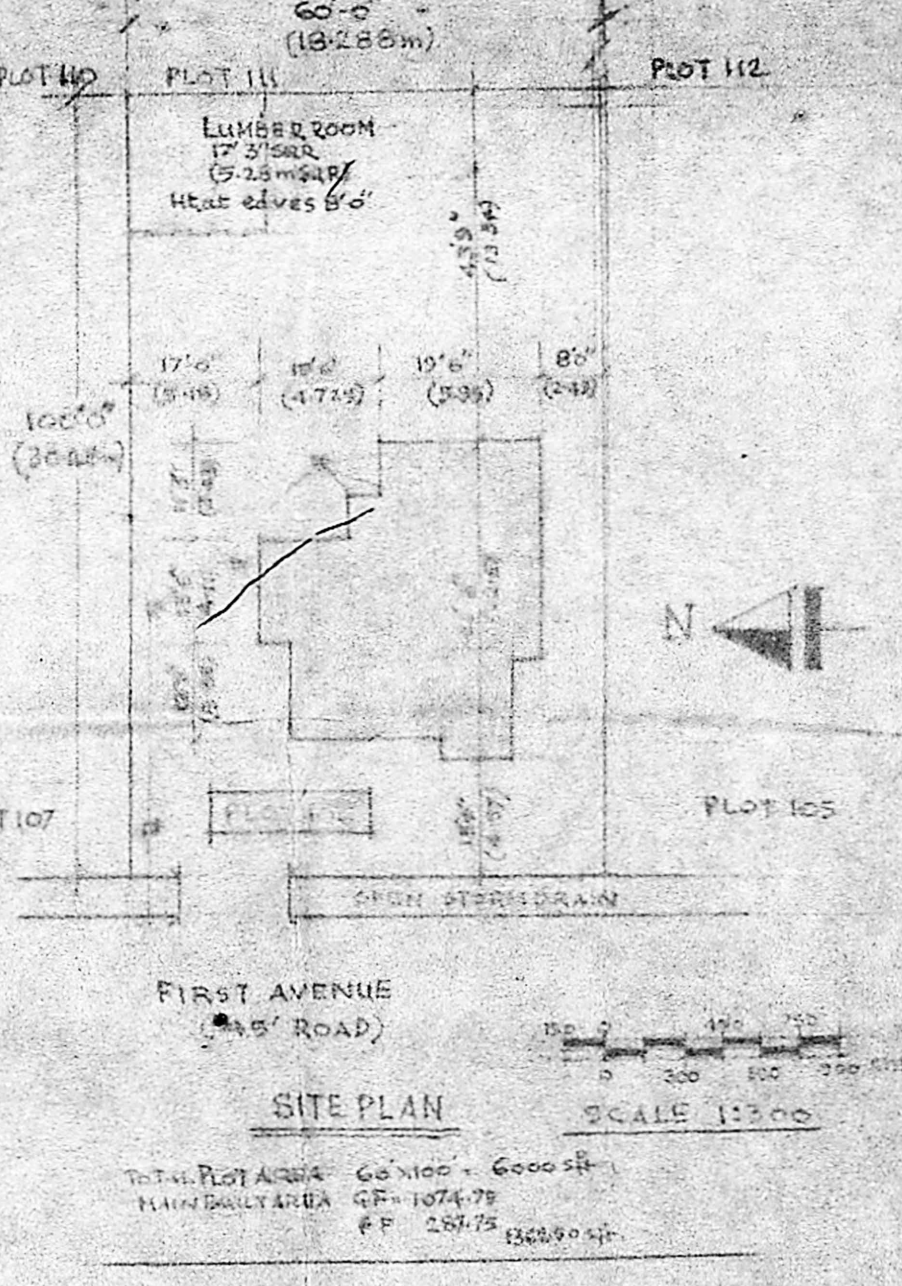

SITE PLAN

SCALE 1:300

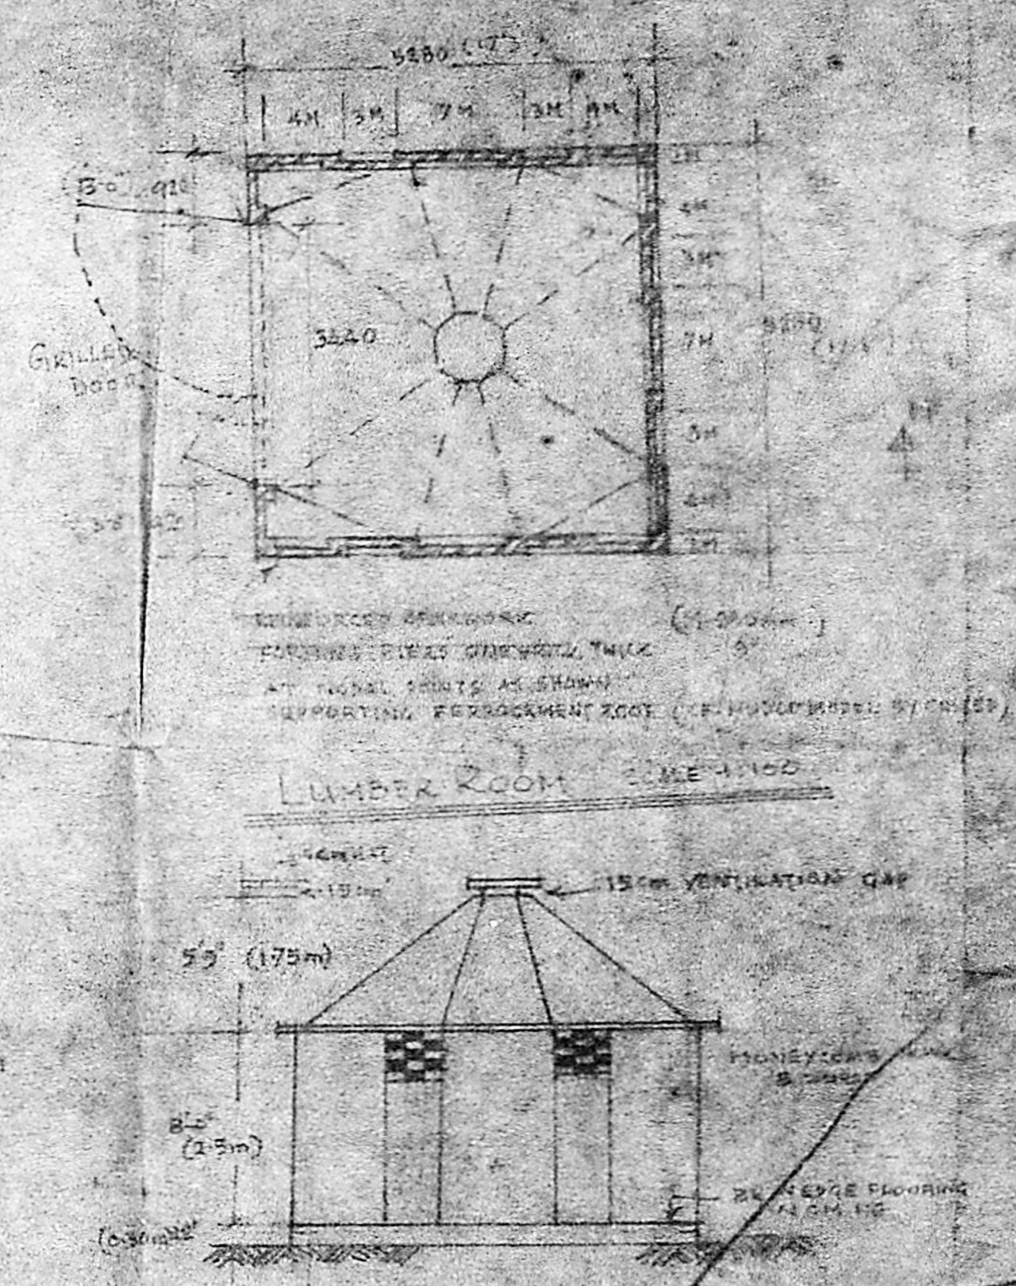

SIDE ELEVATION

SCALE 1:100

*Brahma*  
B. GANESAN, D.C.E.  
LICENCED SURVEYOR [1-3-24]  
No. 28, Brahmin St.  
MADRAS 60 003

NO.	REVISION
1	...
2	...
3	...
4	...
5	...
6	...
7	...
8	...
9	...
10	...

RESIDENCE OF BRIG. A.D. VENKATESAN  
ON PLOT 106 / TNA DEPT. SER. (SOUTH) COLONY SEC.  
NO. 106/106