

- JOINERY:
- D DOOR 100 x 195
 - DI " 90 x 195
 - D2 " 75 x 195
 - W WINDOW 120 x 120
 - WI " 120 x 60
 - V VENTILATOR 60 x 60
 - C CUB BOARD 90 x 180
 - G.D. GRILLED DOOR 120 x 195




Planning Permit No. **A/353/190**

APPROVED


SUBJECT TO THE CONDITIONS IN THIS OFFICE LETTER.

Date of issue: 28/3/20
No. A/2828/28-3-20


SPECIFICATION: PCC 1:4:8 OVER SAND FILLING. BR. WORK IN CM 1:6 PLINTH BEAM IN RCC 1:2:4. ALL OPENINGS ARE SPANNED WITH RCC 1:2:4 ROOF SLAB WITH RCC 1:2:4 AS PER ISI. WEATHERING COURSE OVER SLAB LAID TO SLOPE FLOORING WITH PCC 1:4:8 OVER SAND FILLING. WHITE WASH INSIDE, COLOUR WASH OUTSIDE. PLASTERING FOR WALLS IN CM 1:3 1/2 INK. WOODWORK ARE OF BEST QUALITY AND ARE PAINTED TWO COATS OVER A COAT OF PRIMER.

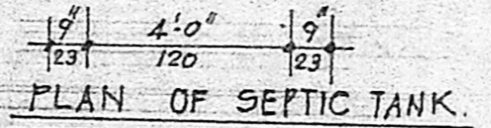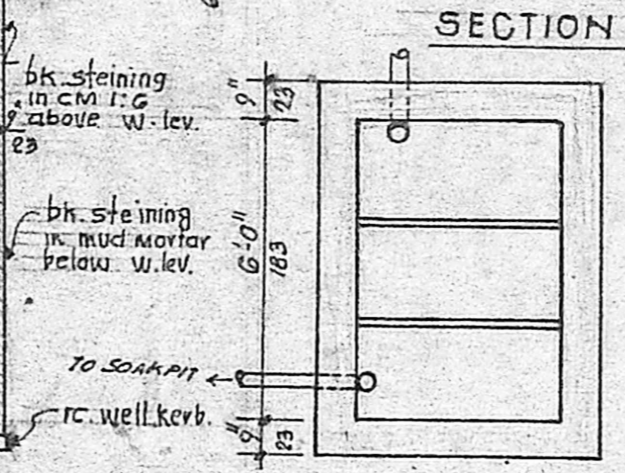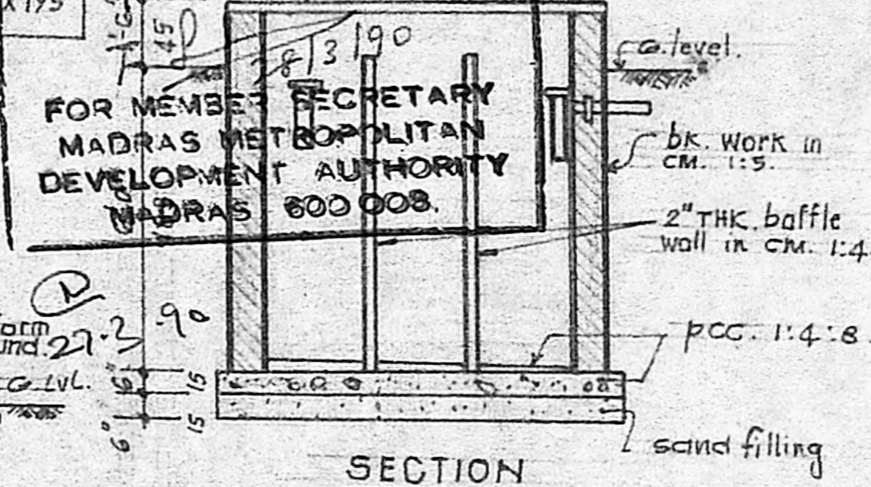

Plot Area	PRO. BLDG
Plinth Area	Road
Carpet Area	Boundary

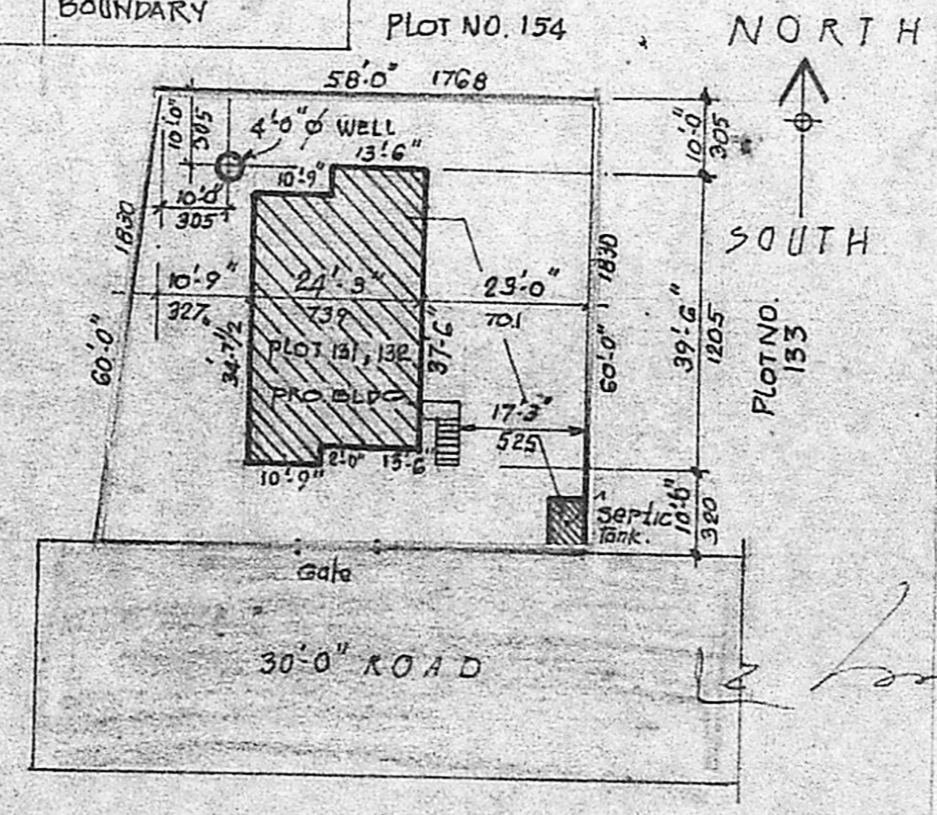

SITE PLAN
(1" = 32'-0")

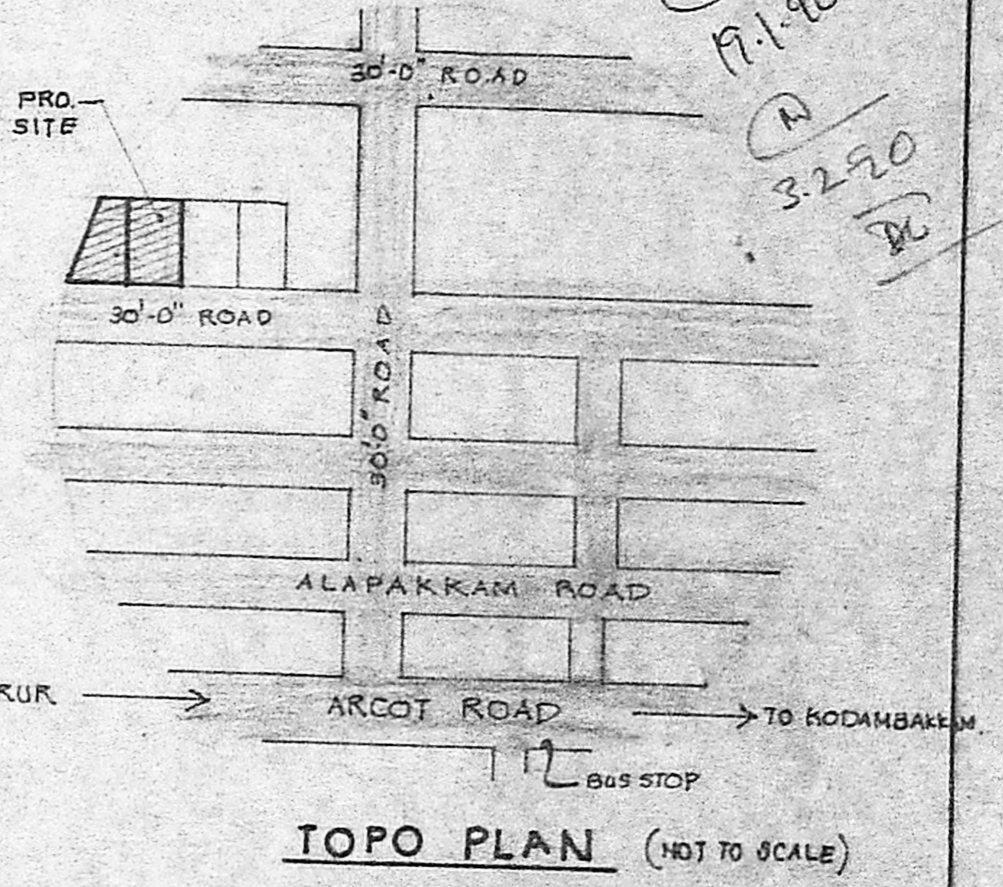


PLAN SHOWING THE DWELLING HOUSE IN PLOT NO 131 & 132 OF SURVEY NO 356 OF MADURAVOYAL VILLAGE. SAIDAPET TALUK. CHINGLEPUT DISTRICT FOR MR. C. JAYARAMAN.

SCALE: 1:100 = 1" = 8'-0" 5-5-89


OWNER

M. K. SRINIVASAN I.C.E.
CONSULTING ENGINEER,
LICENSED SURVEYOR
CORPORATION OF MADRAS
Licence No: 22.
29, RANGANATHAN STREET,
Opp: to Mambalam Fly Station,
T. NAGAR, MADRAS-17
Phone: Off: 444603 Res: 44144


SIGNATURE

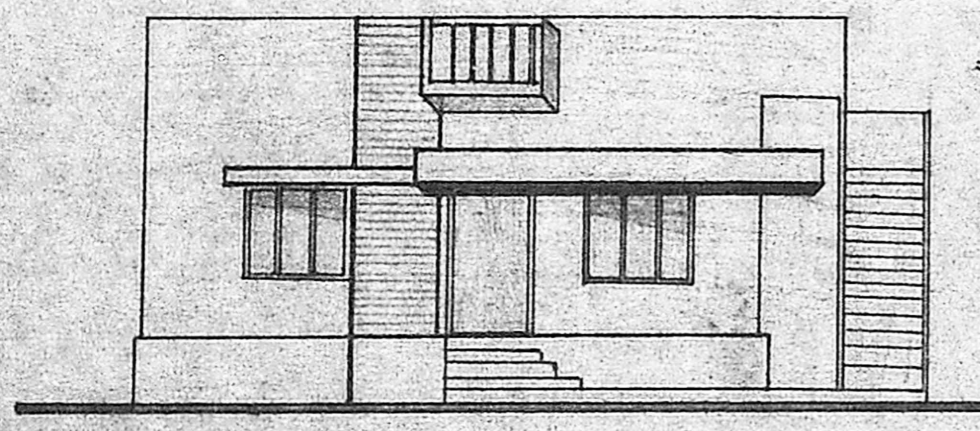


FRONT ELEVATION

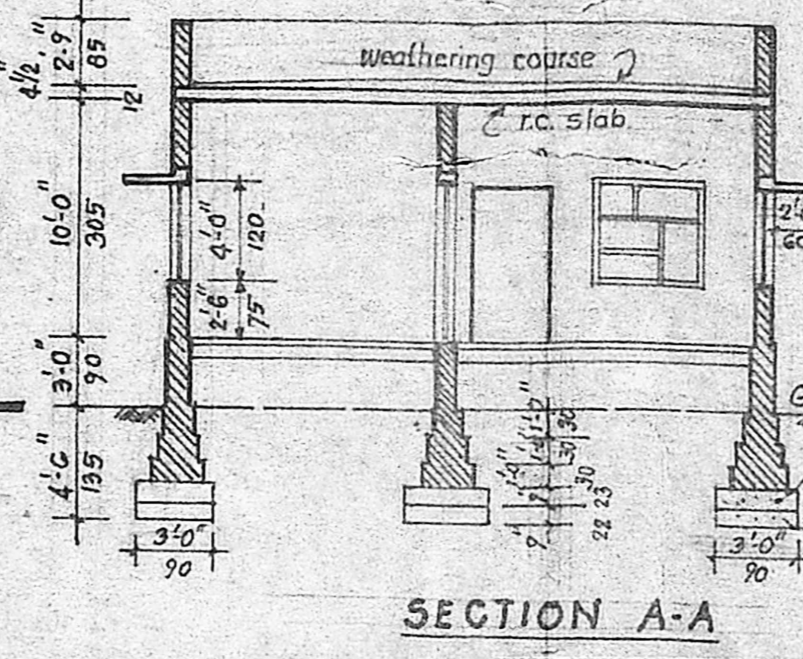

SECTION A-A

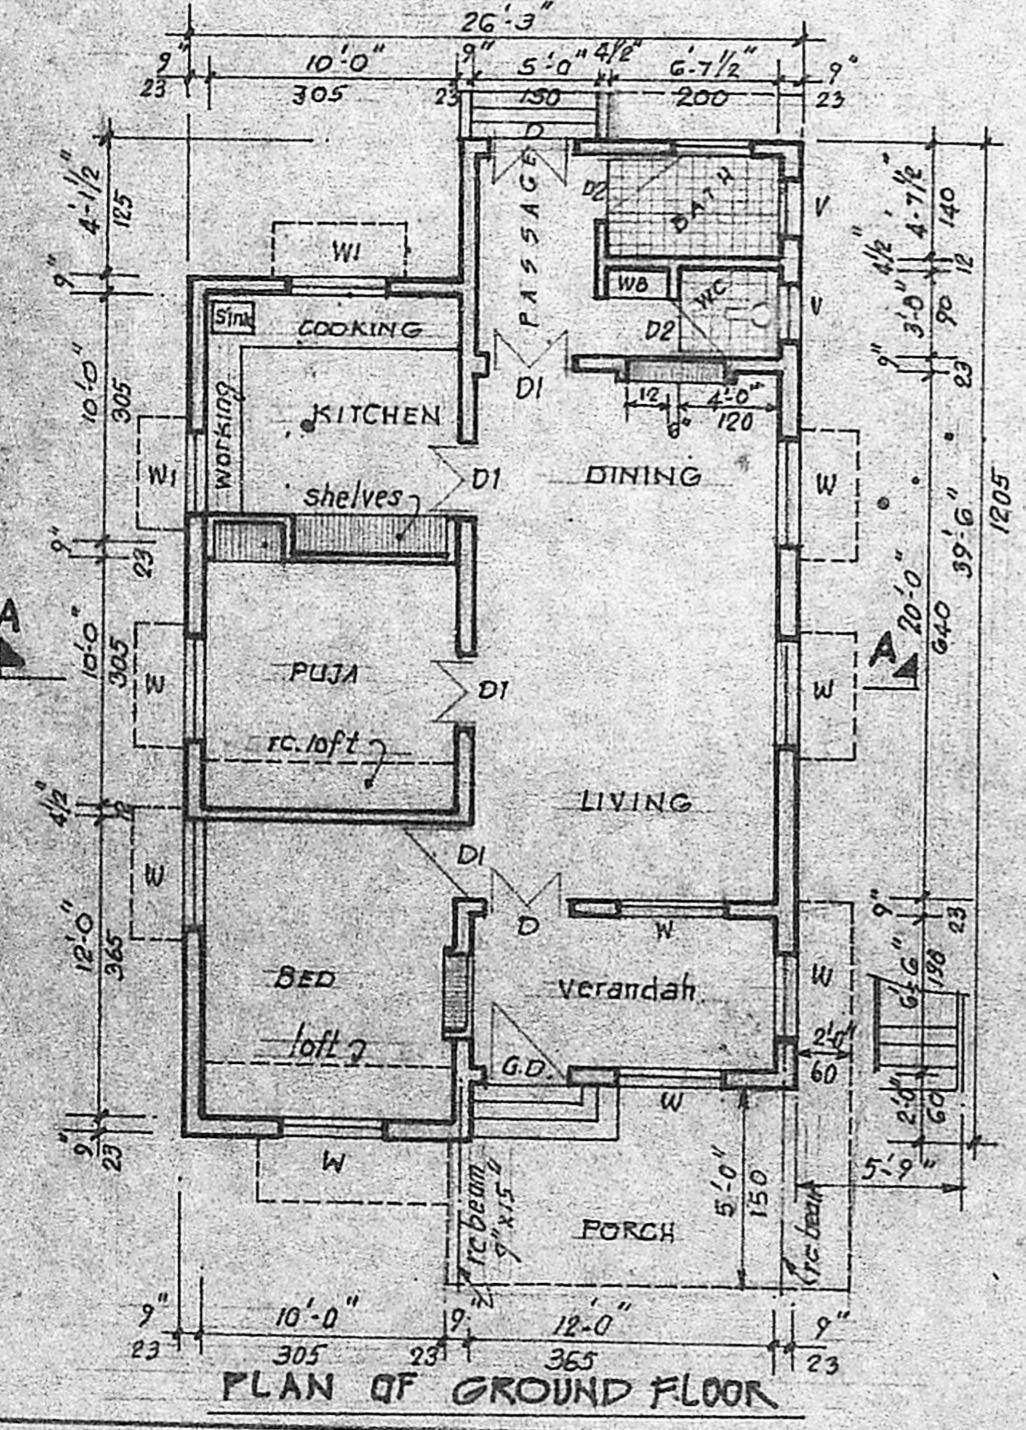

PLAN OF GROUND FLOOR

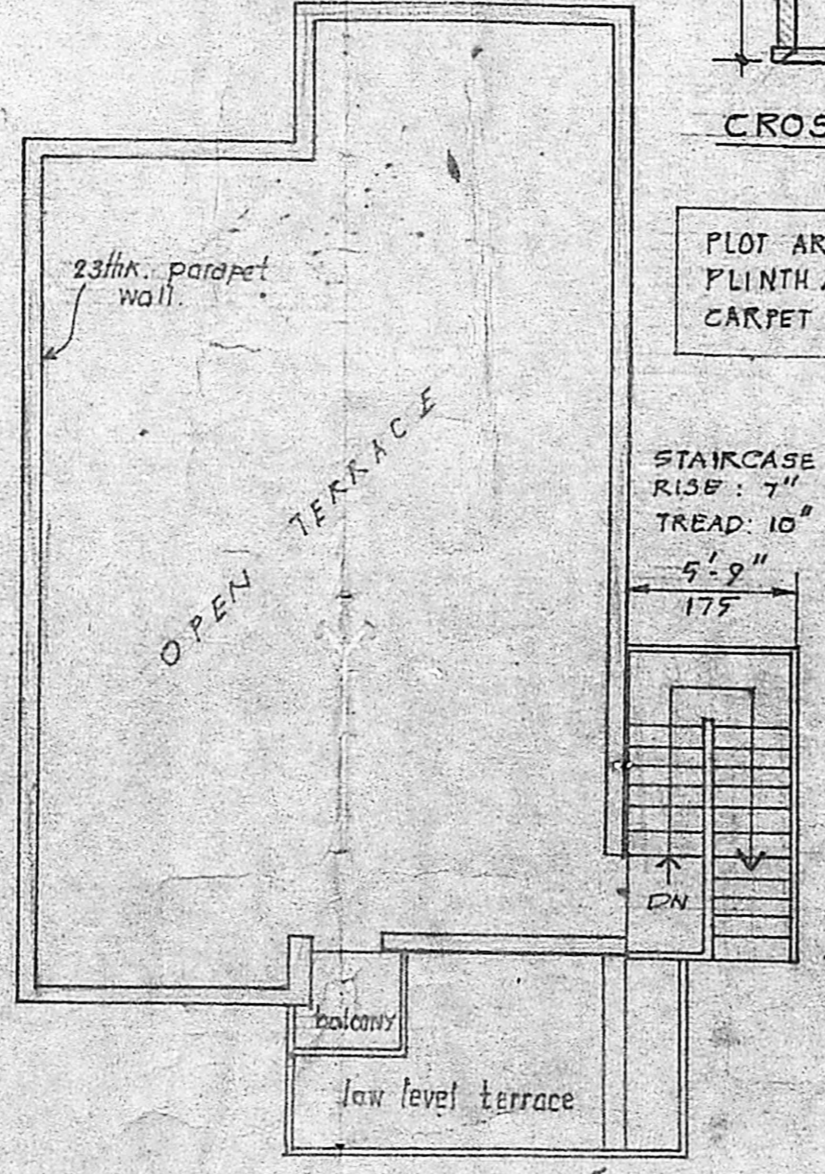

PLAN OF FIRST FLOOR