



FRONT ELEVATION

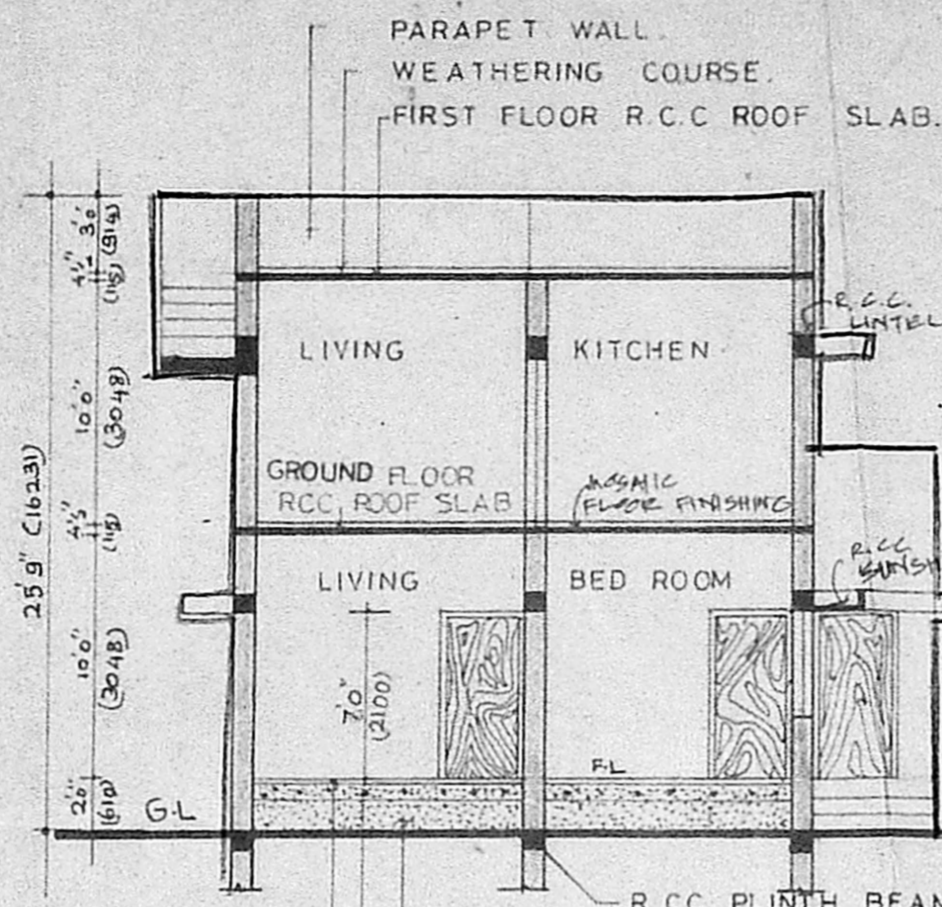

SECTION ON XY

Planning No. A/72/18  
**APPROVED**  
 Subject to the conditions in this office letter No. A/14/028/18 dated 5/08/18  
 01/08/18  
**FOR MEMBER SECRETARY  
 MADRAS METROPOLITAN  
 DEVELOPMENT AUTHORITY**


conditions:-  
 Not to claim any compensation for the superstructure in the event of land required for Inner Circular Corridor project.  
 03/08/18  
**FOR MEMBER SECRETARY  
 MADRAS METROPOLITAN  
 DEVELOPMENT AUTHORITY**

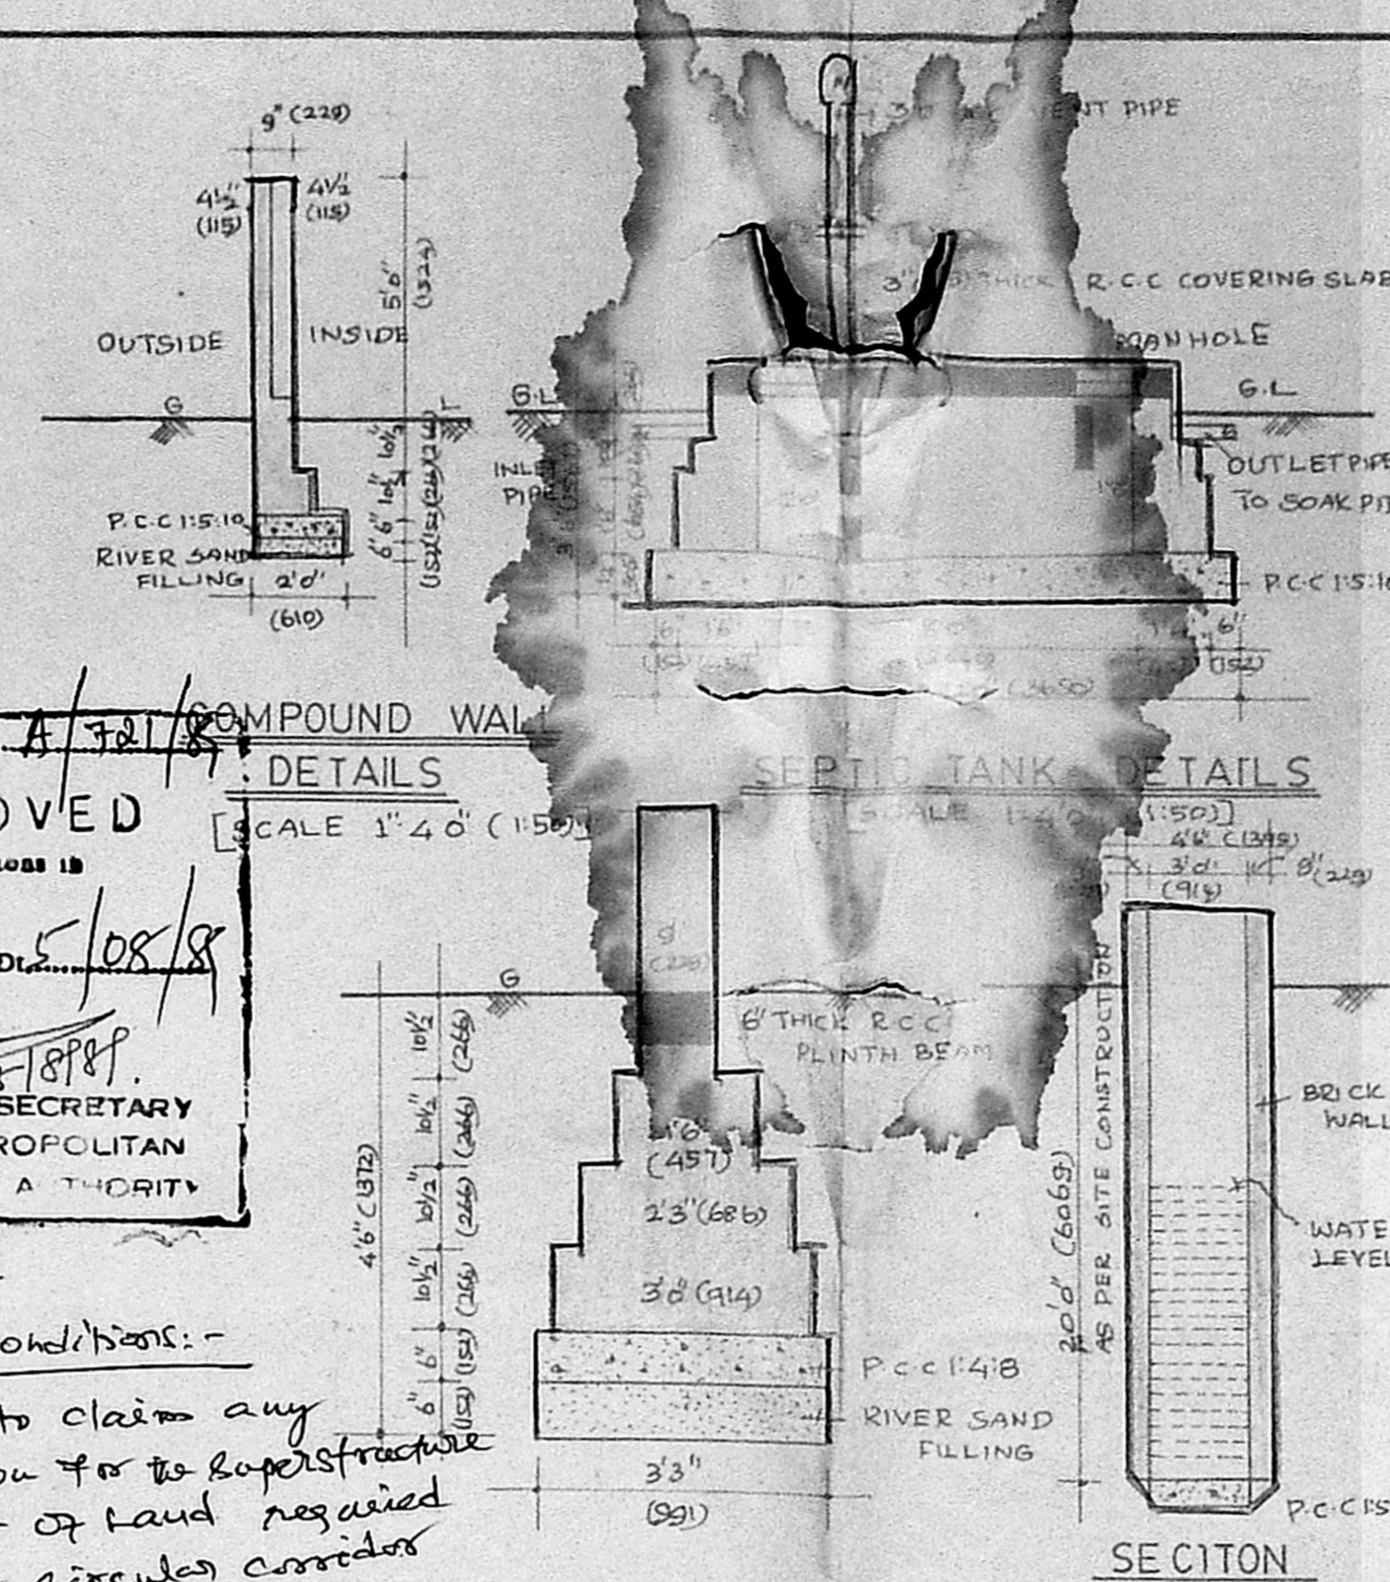


FOUNDATION DETAILS




PLAN WELL DETAILS

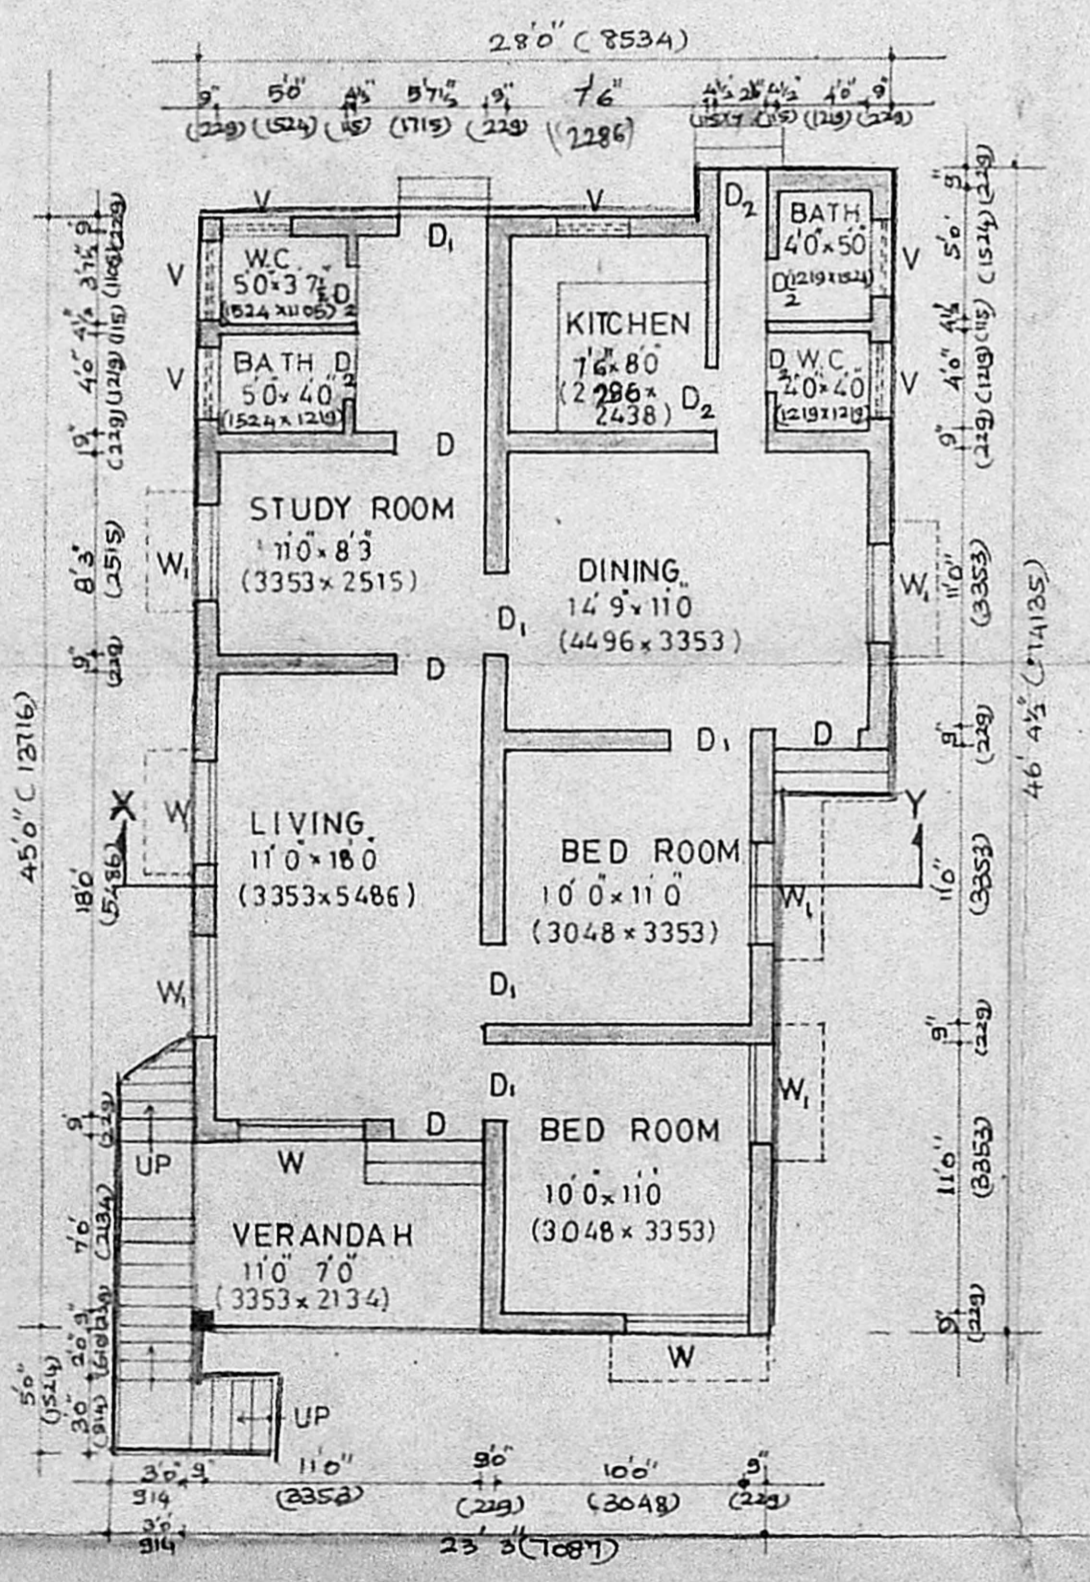


GROUND FLOOR PLAN

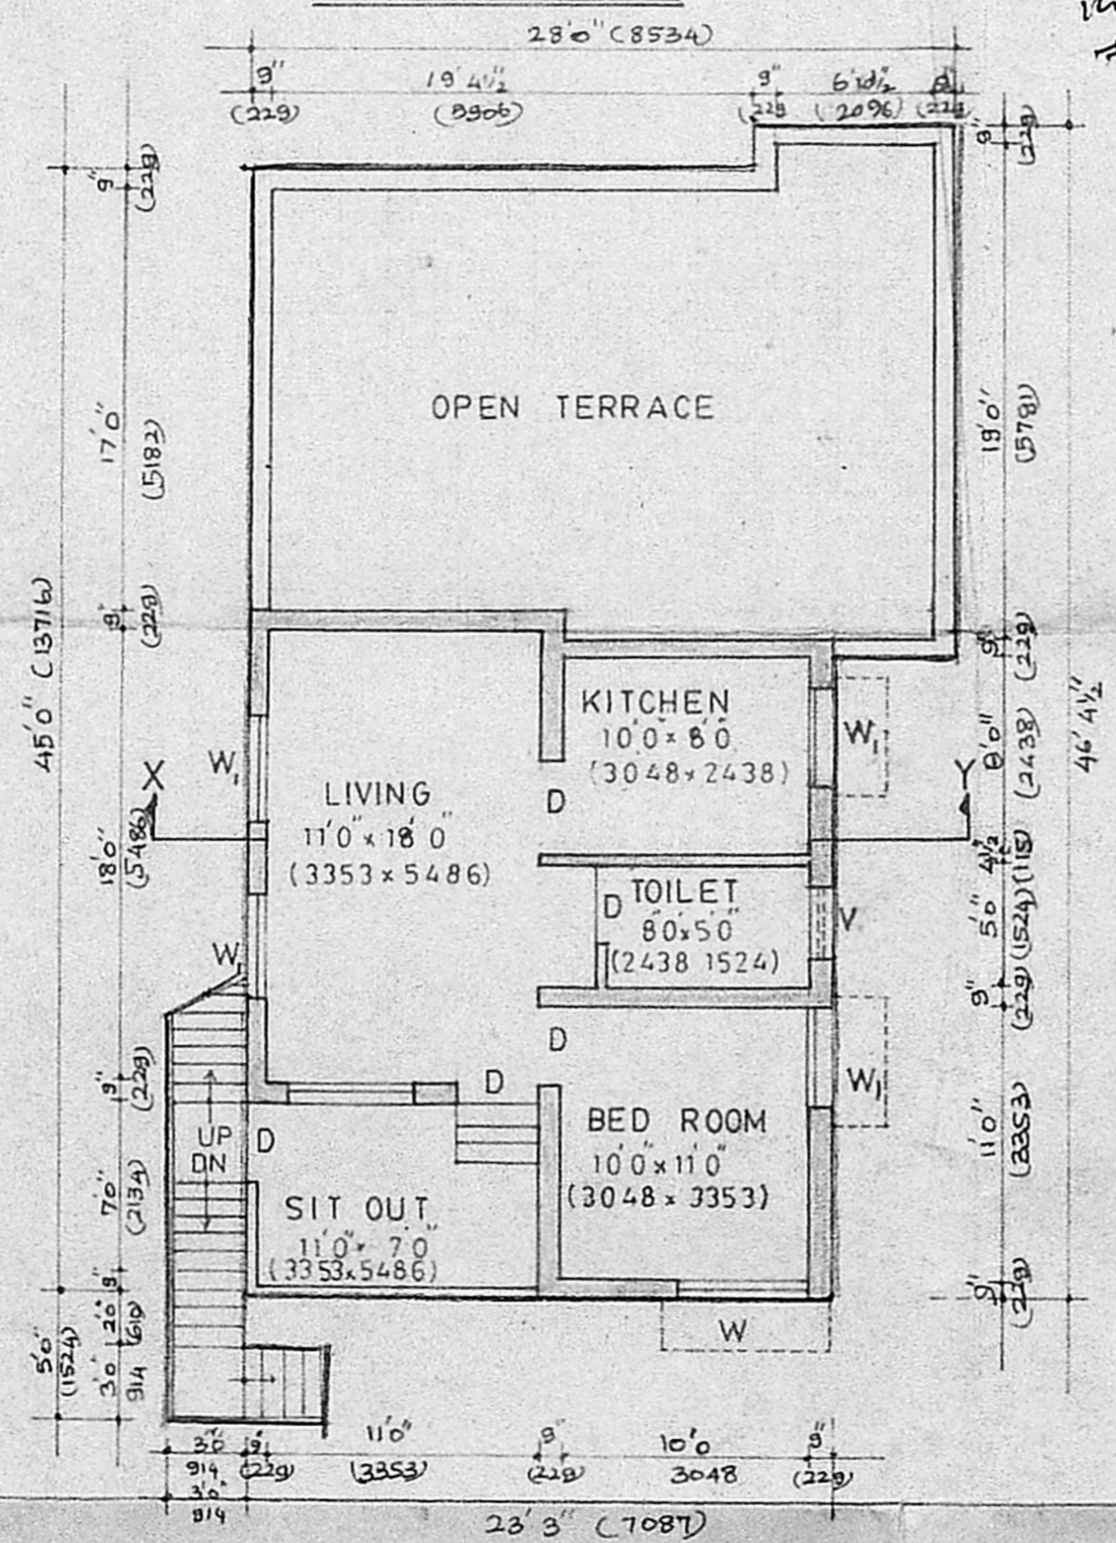

FIRST FLOOR PLAN

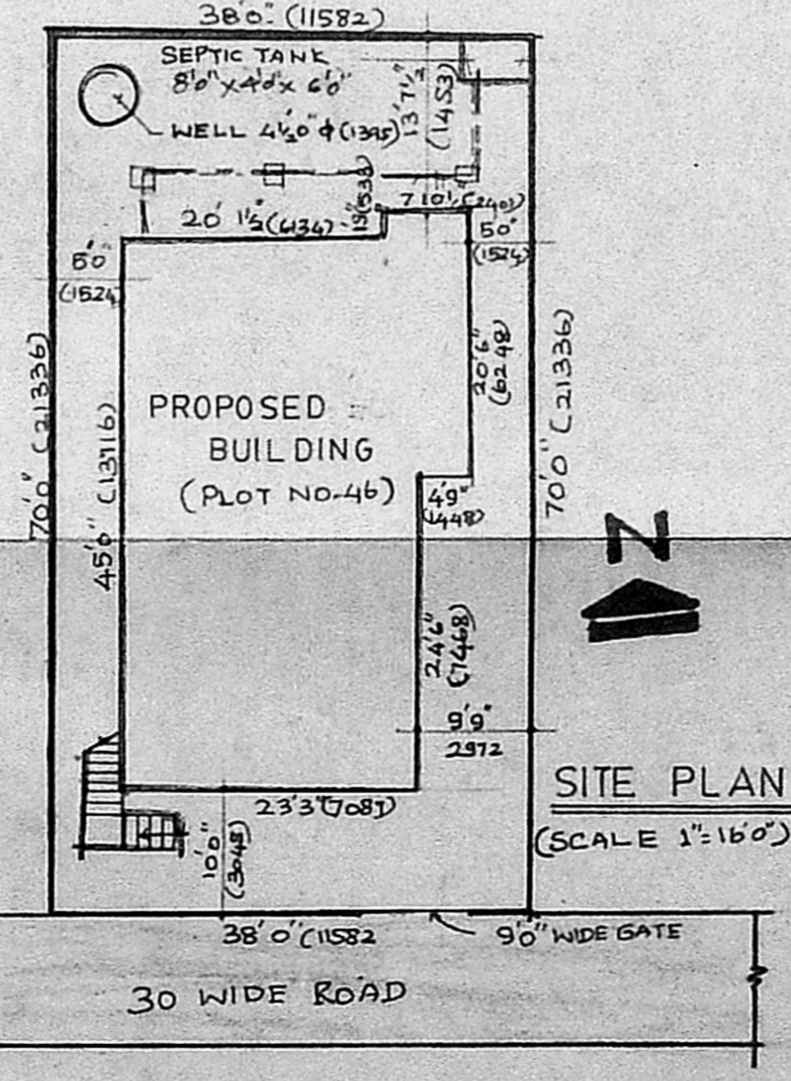

SITE PLAN (SCALE 1"=150')

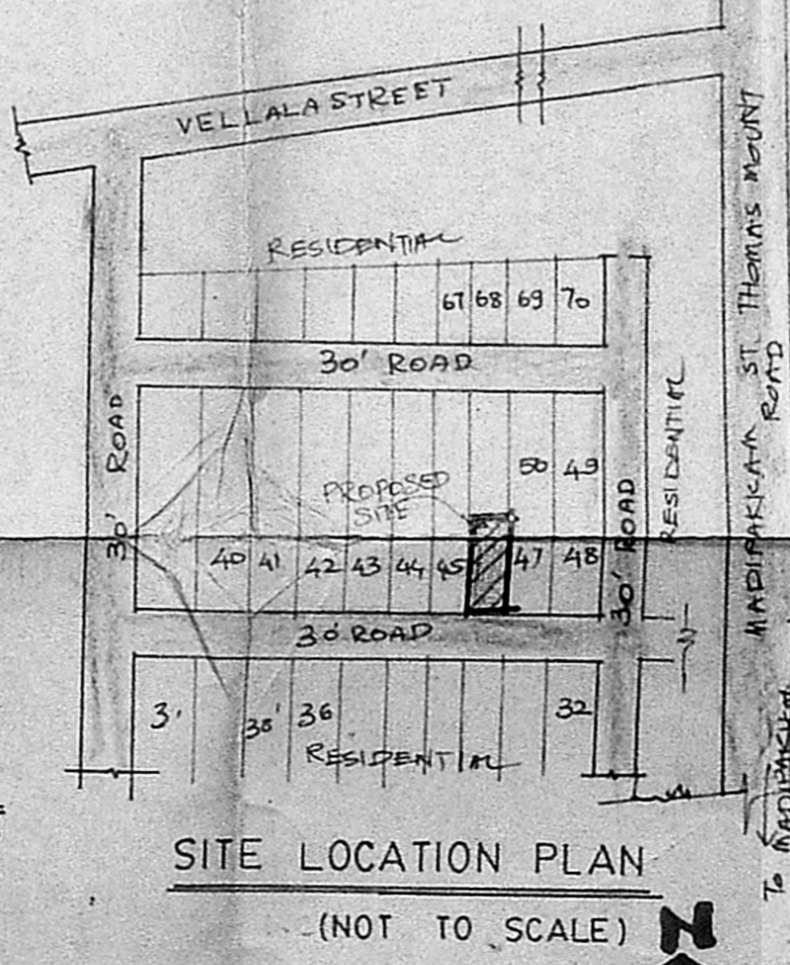

SITE LOCATION PLAN (NOT TO SCALE)

REFERENCE:  
 PROPOSED ROAD  
 BOUNDARY LINE SEWAGE LINE

SCHEDULE OF JOINERY:

D	PANELLED DOOR	36 x 70 (1050 x 2100)
D1	PANELLED DOOR	33 x 70 (1000 x 2100)
D2	PANELLED DOOR	26 x 70 (760 x 2100)
D3	PANELLED DOOR	20 x 66 (600 x 1980)
W	GLAZED WINDOW	50 x 46 (1520 x 1380)
W1	GLAZED WINDOW	40 x 46 (1050 x 1380)
V	LOUVERED VENTILATOR	36 x 26 (1050 x 760)

SPECIFICATIONS:  
 FOUNDATION: BRICK FOUNDATION IN CM (1:5) OVER 6" (152) TK P.C.C (1:5:10) OVER 6" (152) TK SAND FILLING  
 BASEMENT: BRICK WORK IN CM (1:5) OVER 6" (152) TK R.C.C PLINTH BEAM (1:2:4).  
 SUPER STRUCTURE: BRICK WORK IN CM (1:5) PLASTERED IN CM (1:6) 1/2" (12) TK  
 ROOF: IN R.C.C ROOF (1:2:4) 4" (100) (155)  
 FLOORING: APPROVED MOSAIC TILED FLOOR FINISH OVER 4" (100) TK P.C.C (1:5:10) OVER 6" (152) TK SAND FILLING  
 WEATHERING COURSE: ONE COURSE PRESSED FLAT TILES SETS IN CM (1:6) OVER B.J.L.C (1:2) LAID TO SLOPE

AREA OF STATEMENT:  
 PLOT AREA: 2660 sq ft (247.21 m<sup>2</sup>)  
 GROUND FLOOR AREA: 1090.0 sq ft (101.3 m<sup>2</sup>)  
 FIRST FLOOR AREA: 610.0 sq ft (56.69 m<sup>2</sup>)  
 TOTAL BUILT UP AREA: 1700.0 sq ft (157.99 m<sup>2</sup>)

PROJECT TITLE:  
 PROPOSED RESIDENCE IN PLOT NO 46, JEEVAN NAGAR, ADAMBAKKAM VILLAGE, NO.136 PYMASH NO.632, 634, 635, S.NOS.72/1 TO 8, SAIDAPET TK, CHENGALEPUT DISTRICT.

job no: 47      drg no: 1  
 scale: 1"=80'      date: 25.07.89  
 drawn: S. K. S.      checked: P. L. S.

ALL DIMENSIONS GIVEN IN BRACKETS ARE MM.

ARCHITECTS:  
**ABHINAV CREATORS**  
 75.A, JEEVAN NAGAR, ADAMBAKKAM, MADRAS 88.

P. TAPAN KUMAR (A.I.A.)  
 LICENSED SURVEYOR: R. L. S.

**R. Mohan Rao, M.E.**  
 LICENSED SURVEYOR  
 CORPORATION OF MADRAS  
 REG. NO. 14  
 AMBATTUR TOWN SHIP  
 ALANDUR MUNICIPALITY  
 CIVIL ENGINEER & CONTRACTOR  
 Office: 15, MADLEY ROAD  
 NAGAR, MADRAS 600 017

APPLICANT:  
 J. Balakrishnan