



BW in cm 1:6 mix & 1/2" h. cm 1:4 plastering


RCC roof slab 1:2:4 mix & weathering course

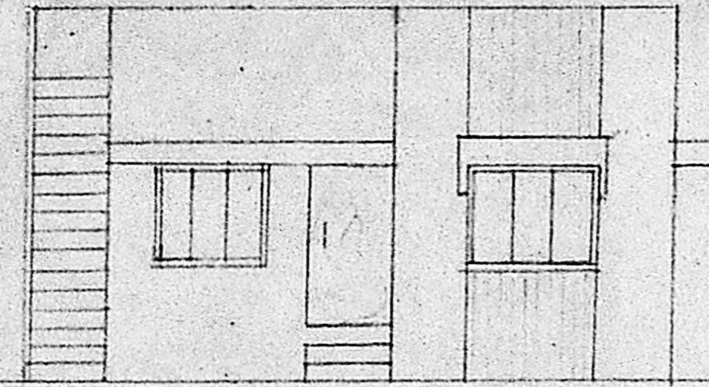


ELEVATION -

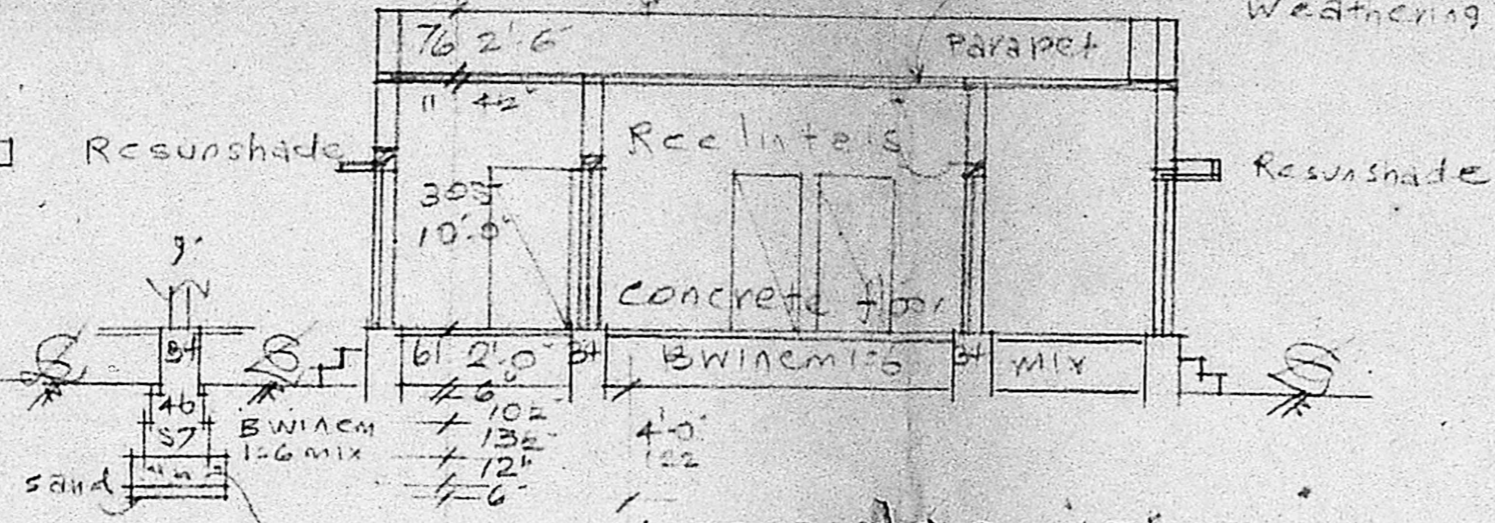


SECTION ON AB

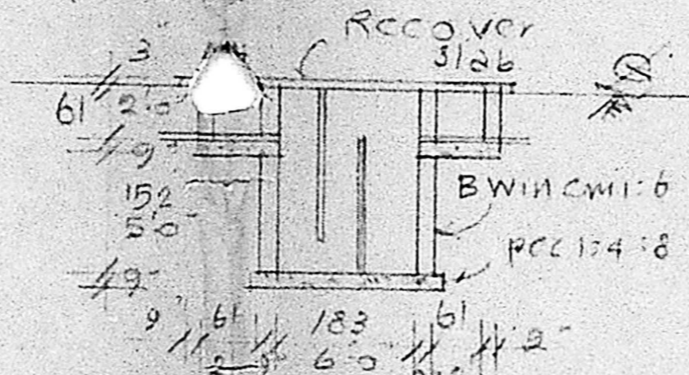

SEC. OF SEP. TANK

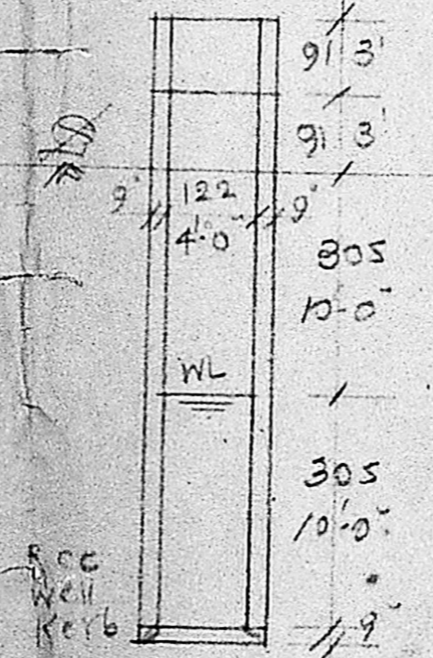

SEC. OF WELL

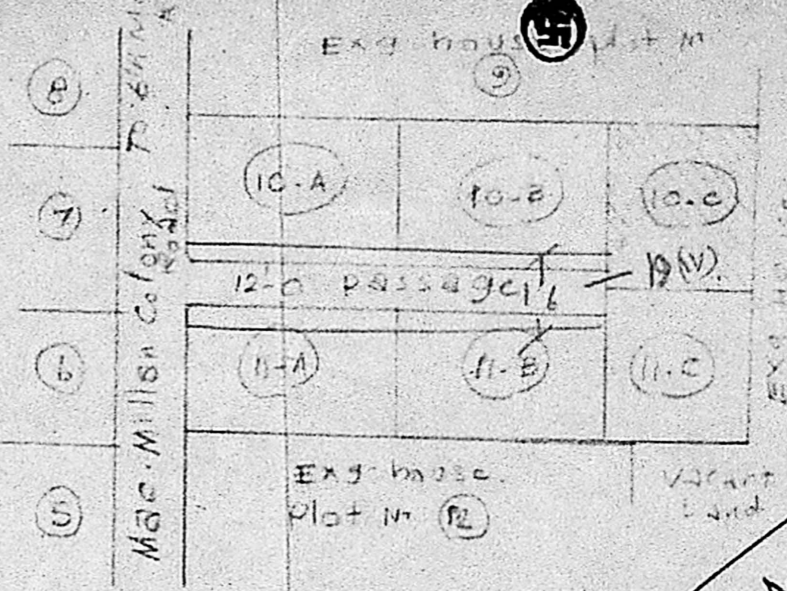

KEYPLAN (NTS)

Scrutinized plan.  
A/5274/89

20/4/89 17/5/89

PLAN OF PRO. BUILDING AT PLOT NO 10-C OF LAYOUT IN SURVEY NO 94/1, OF ULLAGARAM VILLAGE, SAIDAPET TS, CHENGLEPET DT, MADRAS. FOR MR. R. VASUDEVAN. Scale - (1" = 8'0") 1:100

REFERENCE

D DOOR	9'3" x 6'6"	99 x 198	W Window	3'0" x 4'6"	91 x 137
DI "	2'6" x 6'6"	76 x 198	WI "	5'0" x 4'6"	152 x 137
V VENTILATOR	3'0" x 2'0"	9 x 61			

Planning Form No. A/502/89  
**APPROVED**  
subject to the conditions in the plan letter.  
A/5274/89 Dt. 10/7-89  
T. Vasudhavan  
FOR MEMBER SECRETARY  
MADRAS METROPOLITAN  
DEVELOPMENT AUTHORITY

**R.K. SRINIVASAN, L.A.E.**  
CONSULTING ENGINEER  
LICENSED SURVEYOR  
CORPORATION OF MADRAS.  
Licence No. 22  
80, RANGANATHAN STREET,  
Opp. to Mambalam Rly. Sta.  
NAGAR MADRAS-17.  
ENGR 210/44189

214.81 = 65'

20'3" 618

EXG HOUSE plot No. 10

35'0" 1067

PRO well 4'0"


5'0" 152

vacant land

N

SITE PLAN

Scale: (1" = 24'0") 1:300

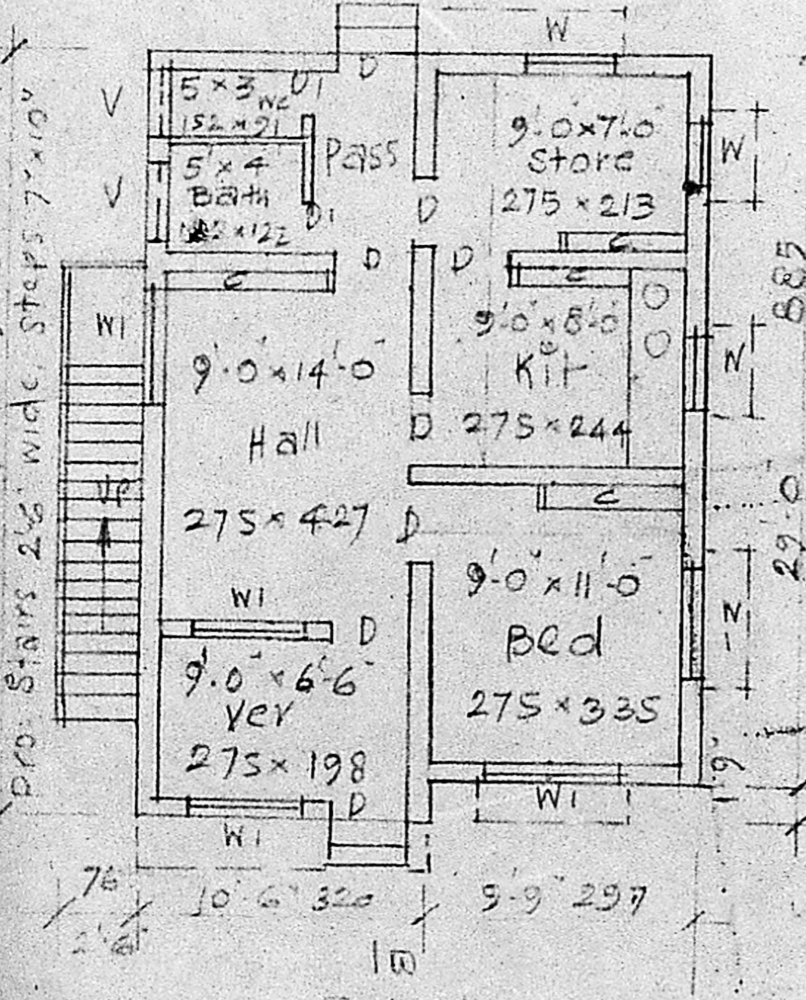

PLAN

OWNER