



ELEVATION.

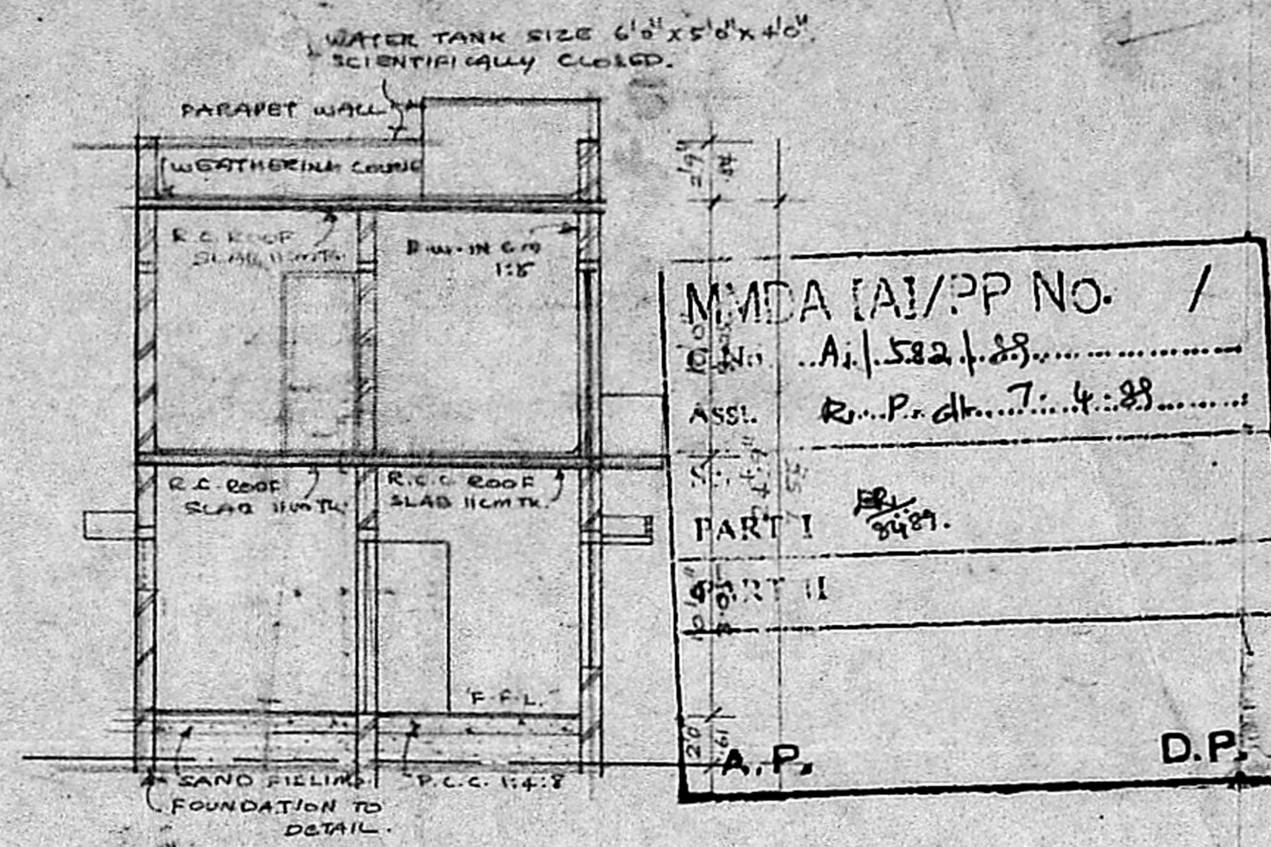


SECTION ON A.A.

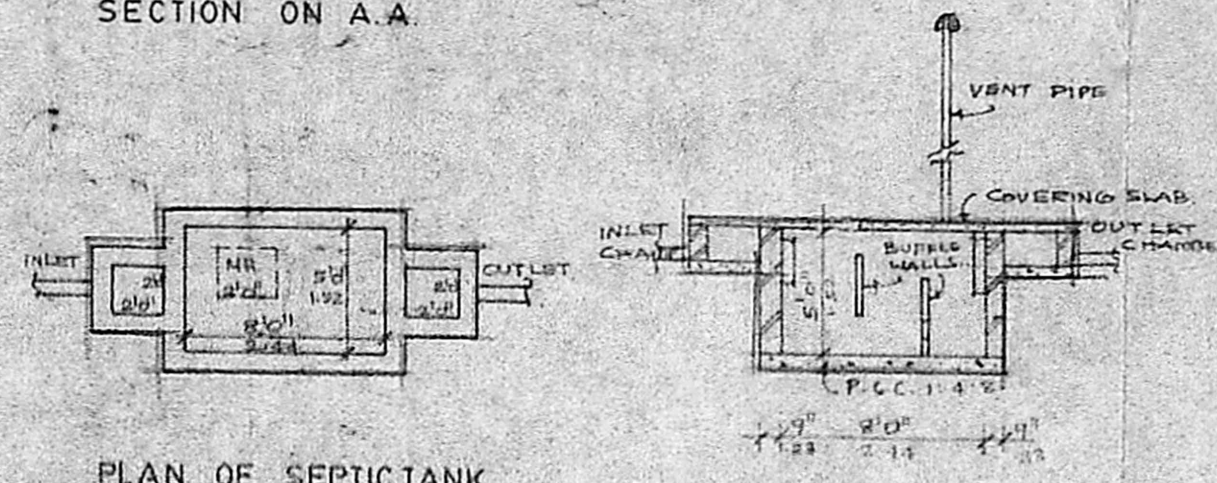


PLAN OF SEPTICTANK

SECTION

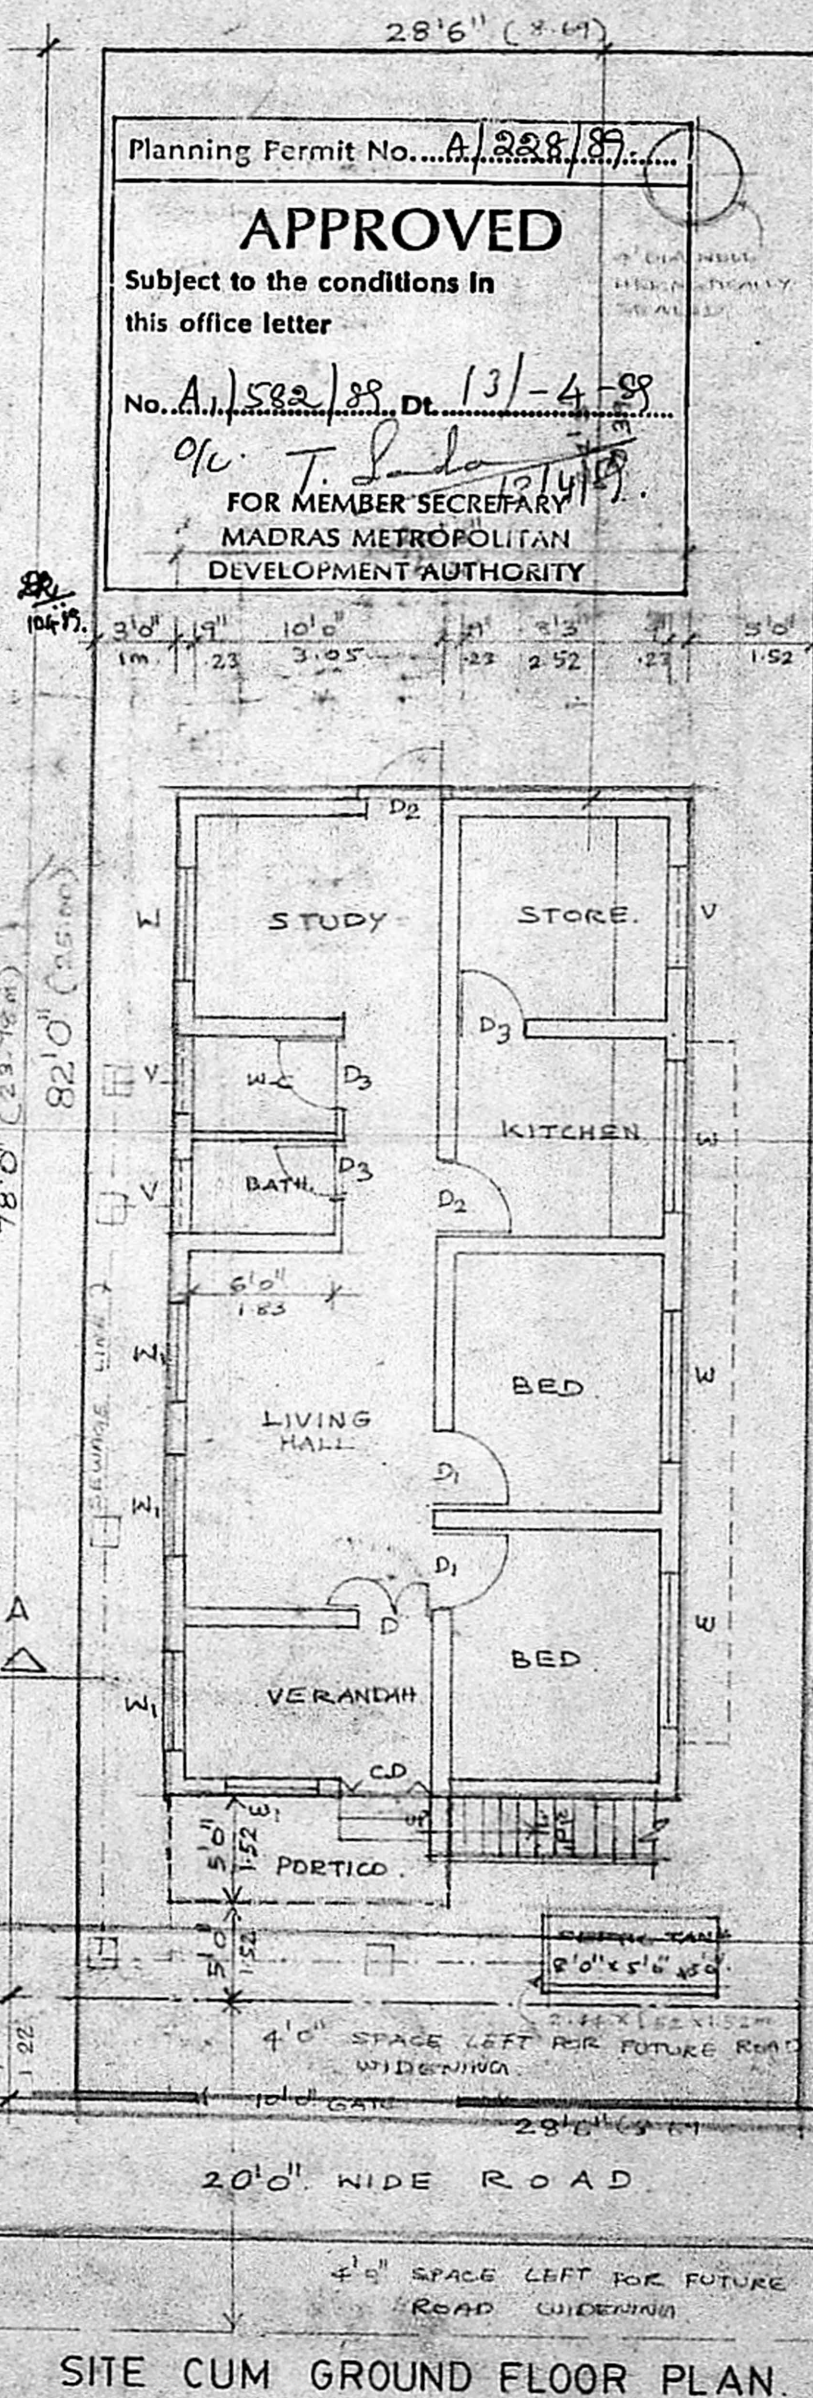


SITE CUM GROUND FLOOR PLAN.

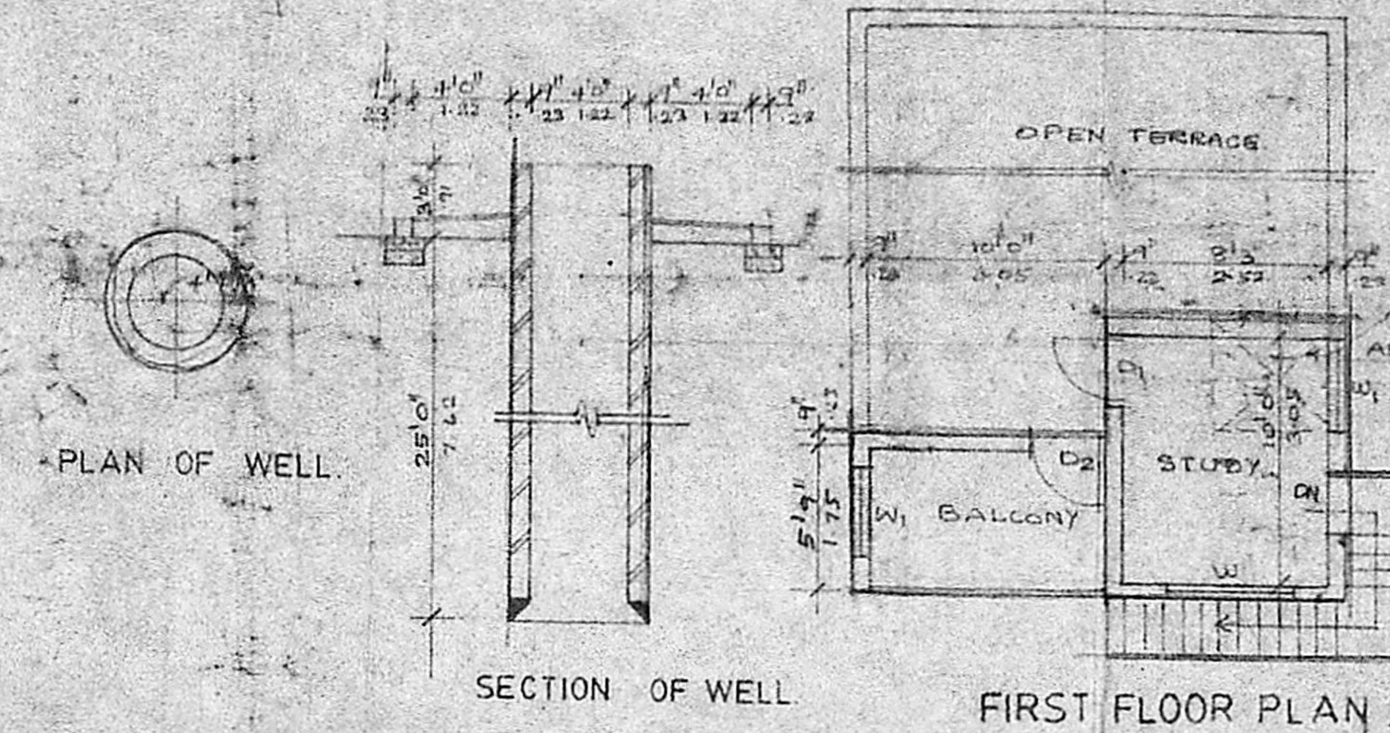


PLAN OF WELL.

SECTION OF WELL

FIRST FLOOR PLAN.

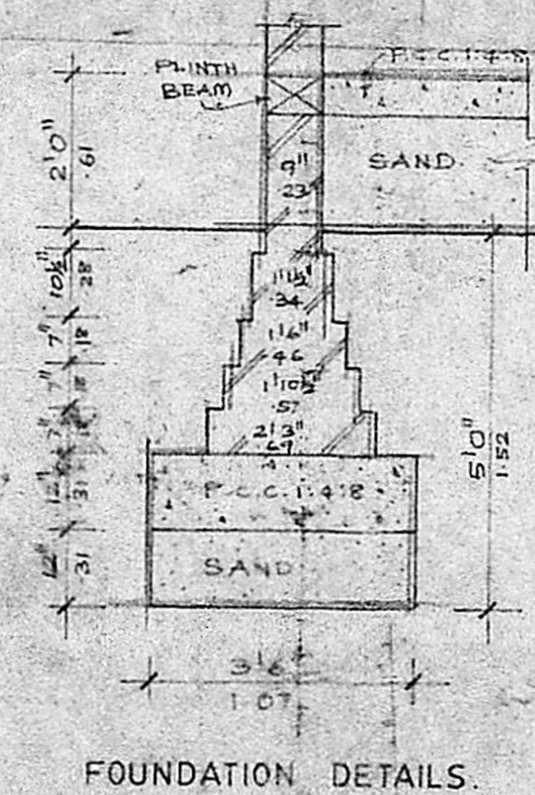


FOUNDATION DETAILS.

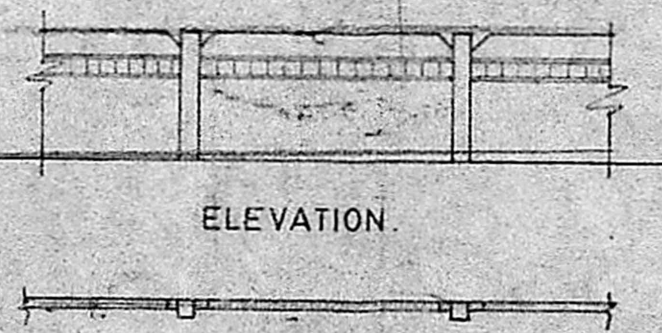

ELEVATION.

SECTION.

PLAN OF COMPOUND WALL.

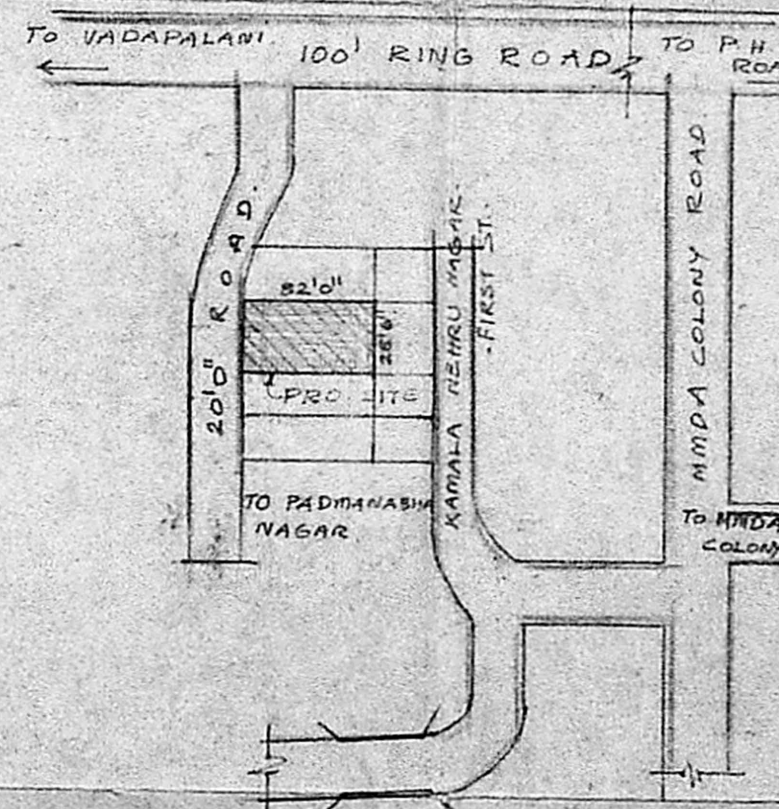

KEY PLAN (NOT TO SCALE)

Schedule of joinery

Type	Size	Description
CD	4'0" x 7'0"	COLLAPSIBLE DOOR
D	4'0" x 7'0"	T.W. PANELLLED DOOR
D <sub>1</sub>	3'3" x 7'0"	- DO -
D <sub>2</sub>	3'0" x 7'0"	- DO -
D <sub>3</sub>	2'7" x 7'0"	- DO -
W	6'0" x 5'0"	T.W. GLAZED WINDOW
W <sub>1</sub>	4'0" x 5'0"	- DO -
V	4'0" x 2'0"	T.W. GLAZED VENTILATOR

Specifications

S.No.	Description
1.	ORDINARY FOUNDATION
2.	SAND FILLING IN BASEMENT
3.	P.C.C. 1:4:8 IN FLOORING
4.	MOSAIC FLOORING IN C.M. 1:3
5.	BRICKWORK IN C.M. 1:3 IN BASEMENT, SUPER STRUCTURE, PARAPET WALL ETC.
6.	R.C.C. ROOF SLAB, LINTELS, BEAMS ETC. IN R.C.C. 1:2:4.
7.	PLASTERING IN C.M. 1:4
8.	WEATHERING COURSE WITH BRICKJELLY IN CM WITH TWO COURSE OF FLATTILES LAID TO SLOPE
9.	ALL WOOD WORKS ARE IN TEAK WOOD
10.	TWO COATS OF PAINTING OVER ONE COAT OF PRIMER.
11.	TWO COATS OF COLOUR OR WHITE WASH

PROPOSED CONSTRUCTION OF DWELLING HOUSE FOR MR. M. SELVARAJ. AT PLOT IN T.S. NO. 37 BLOCK NO. 1 OF PULIYUR VILLAGE NO. 109. KAMALA NEHRU NAGAR MADRAS 92. DN NO. 77. SCALE 1" = 8'0" (1:100)

colour index

PROPOSED COLOURED THUS	
ROAD COLOURED THUS	
BOUNDARY COLOURED THUS	



OWNER'S SIGNATURE

Licensed surveyor.

V. SRINIVASULU, L.C.E.  
Asst. Executive Engineer (Retd)  
Consulting Civil Engineer,  
REGD. No. 270.  
CLASS I LICENSED SURVEYOR  
CORPORATION OF MADRAS  
No. 60, Valluvar Road,  
ARUMBAKKAM, MADRAS-100