

PLAN SHOWING THE PRO. CONSTRUCTION OF A RESIDENCIAL. BUILDING AT PLOT NO. 59 R.SNO.72/2. OF ERNAVOOR. VILLAGE GIRIJA NAGAR.

THIRUVOTTIYUR. MUNICIPALITY (BETHEL NAGAR)


SCALE 1 INCH - 8 FEET

ONE PLAN APPD. BY M.M.D.A IN R.C.A/13802/87. DT. 24.2.89.



NAME OF OWNER. P SINGARAVELAN.

PT. OF LAY OUT.


SUB DIVIDED. BEFORE 5.8.1975.

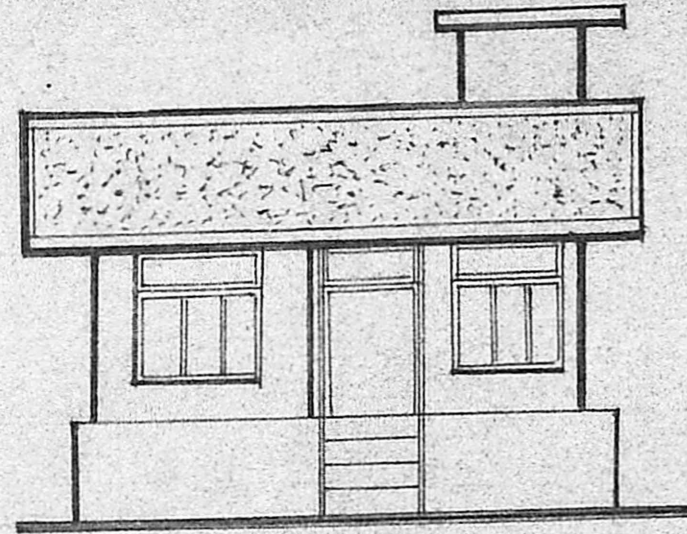


ELEVATION

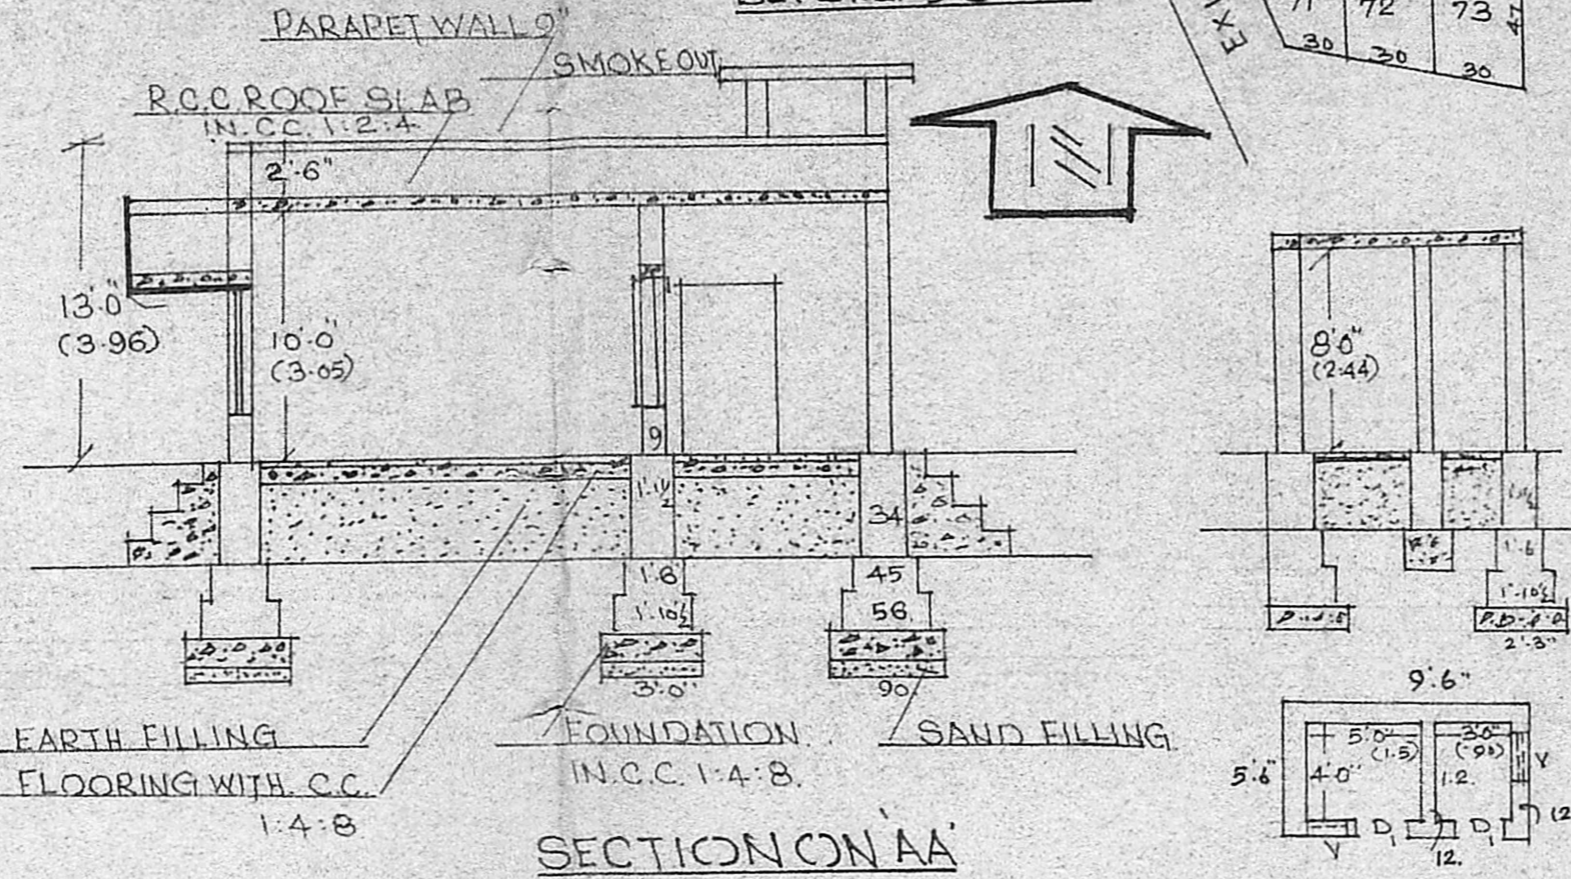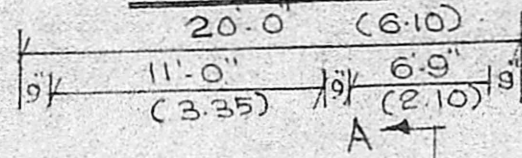


SECTION ON AA

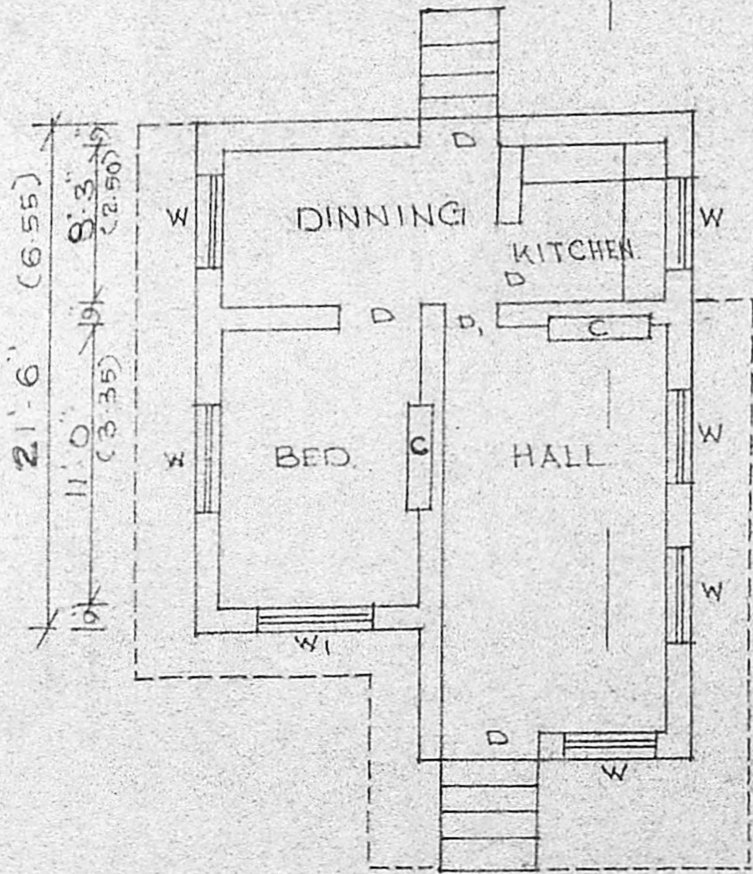


GROUND PLAN

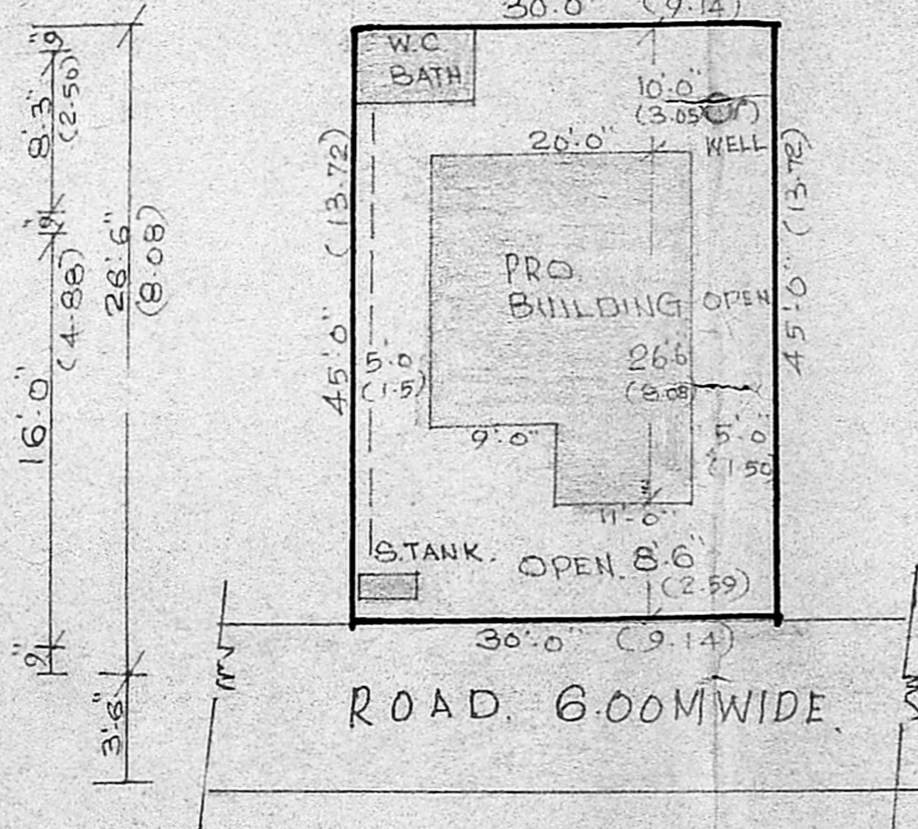

SITE PLAN SCALE 1"=16'

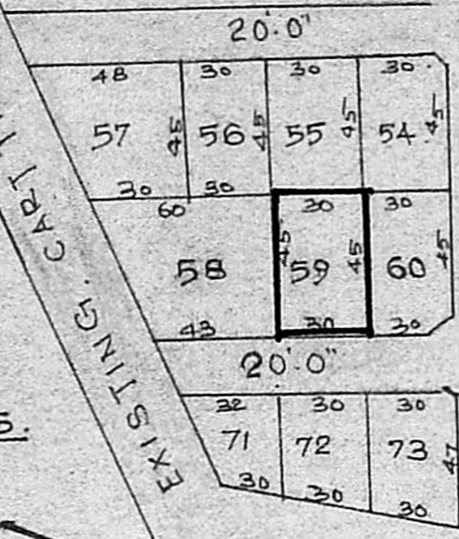

PLAN AND SEC. OF W.C. AND BATH

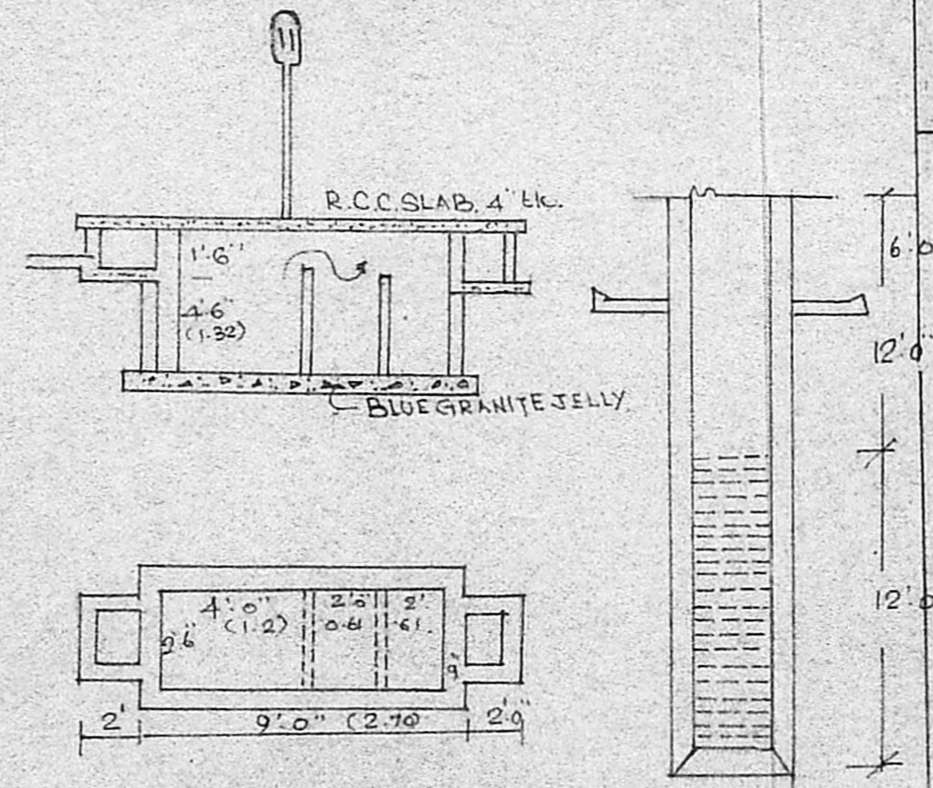

PLAN AND SECTION OF SEPTIC TANK.

C/S OF WELL

REFERENCE: -
 D - DOOR. 3'3"X6'6" 1.00X1.95
 DI - DOOR. 2'6"X6'0" 0.75X1.80
 W - WINDOW. 3'0"X4'0" 0.90X1.20
 WI - WINDOW. 3'6"X5'0" 1.05X1.50
 V - VENTILATOR 3'0"X2'0" 0.90X0.60
 C - CUP BOARD. 3'6"X6'0" 0.90X1.80
 AREA OF THE SITE. 1350 OR. 125 M²
 PRO. CONSTRUCTION. 485.5 35 M²
 PLOT COVERAGE. 35%
 F.S.I. 0.35
 PLOT BOUNDARY SHOWN. —
 PRO SHOWN. —
 ROADS SHOWN. —
 W.C. AND BATH - 52 OR. 5 M²

Singarvelan
 OWNER
 M. Balasubramanian, D.C.E.
 LICENSED SURVEYOR.
 THIRUVOTTIYUR MUNICIPALITY.
 OFF: No. 125, T H Po. d.
 KALADIPET, MADRAS-600 019.
 No. 40-A Vasantha Nagar 4th St.,
 KALADIPET, MADRAS-600 019.
 LICENSED SURVEYOR

Planning Permit No. A/527/89
APPROVED
 subject to the conditions in
 this office letter.
 No. A/6834/K9 Dt. 16/6/89
T. Sankar
 16/6/89.
 FOR MEMBER SECRETARY
 MADRAS METROPOLITAN
 DEVELOPMENT AUTHORITY