




ELEVATION

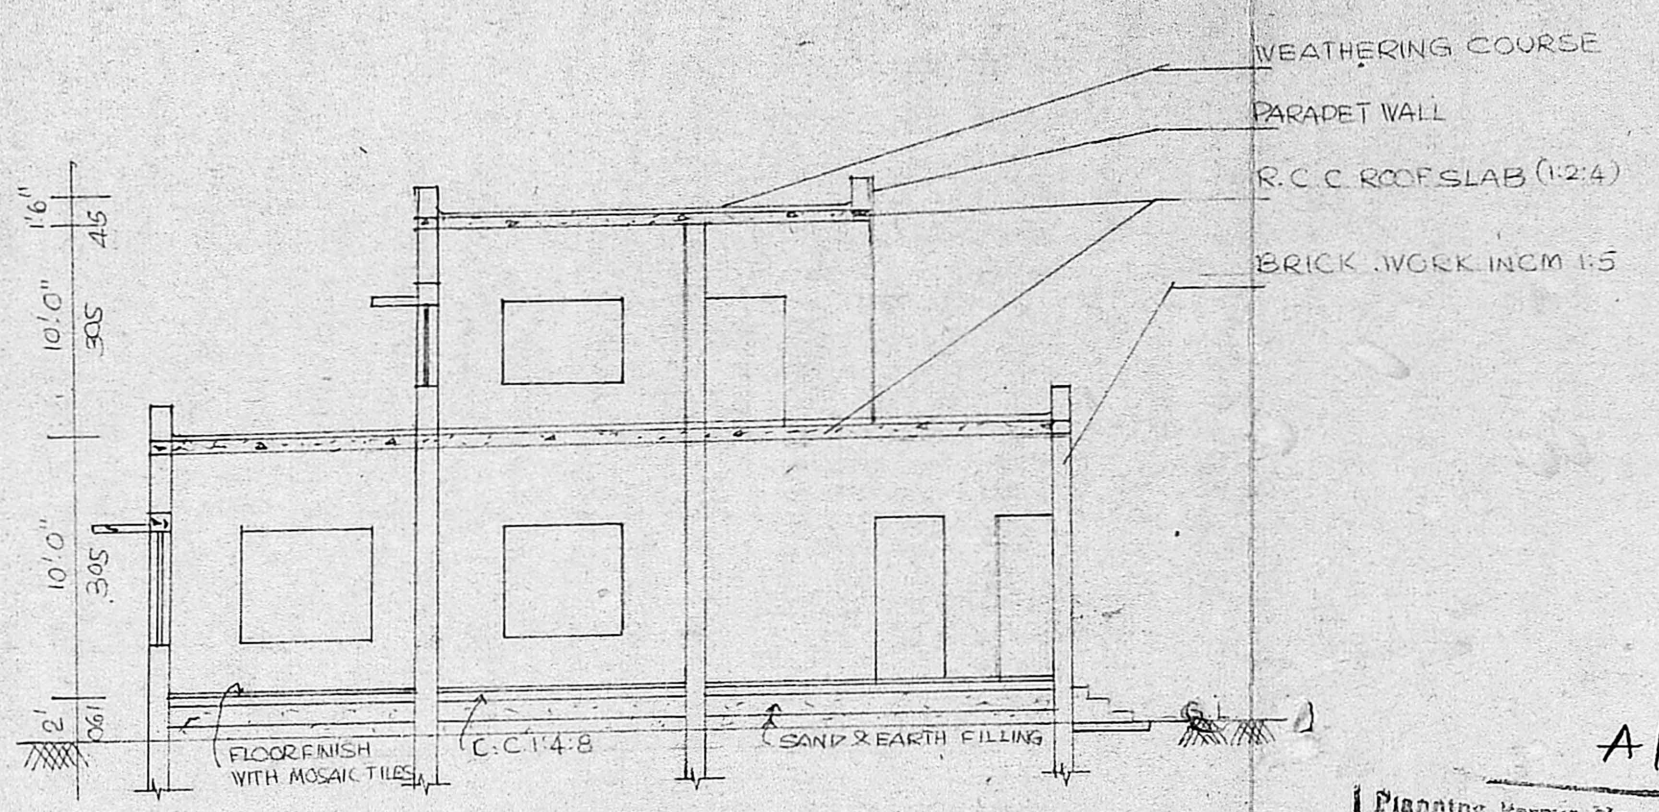

SECTION 'AA'

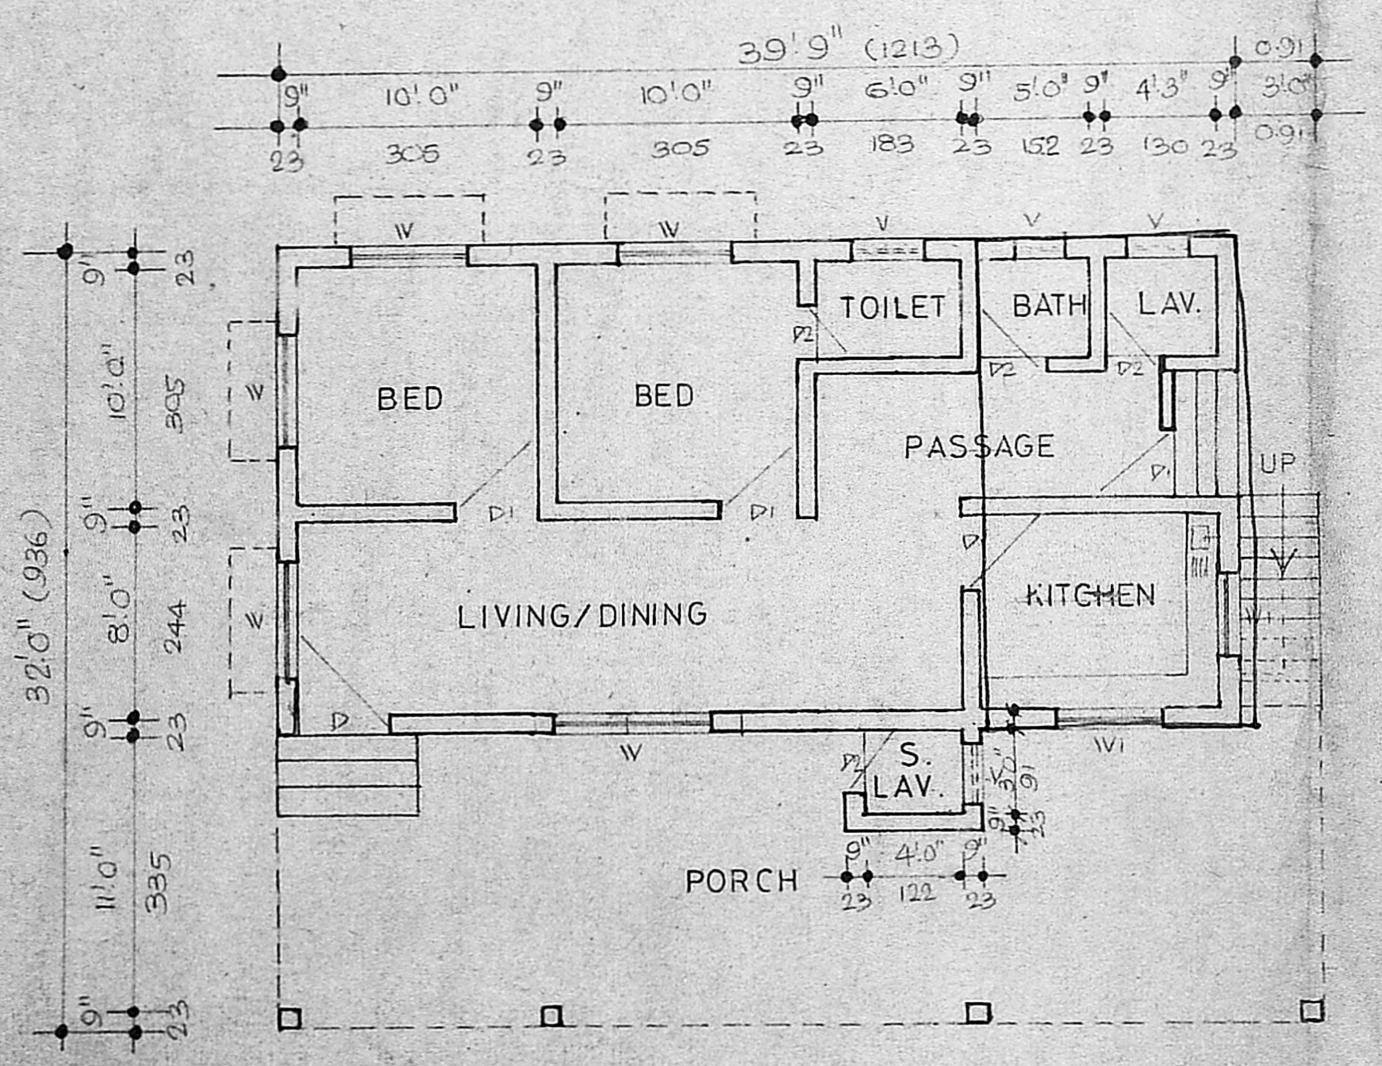


GROUND FLOOR PLAN

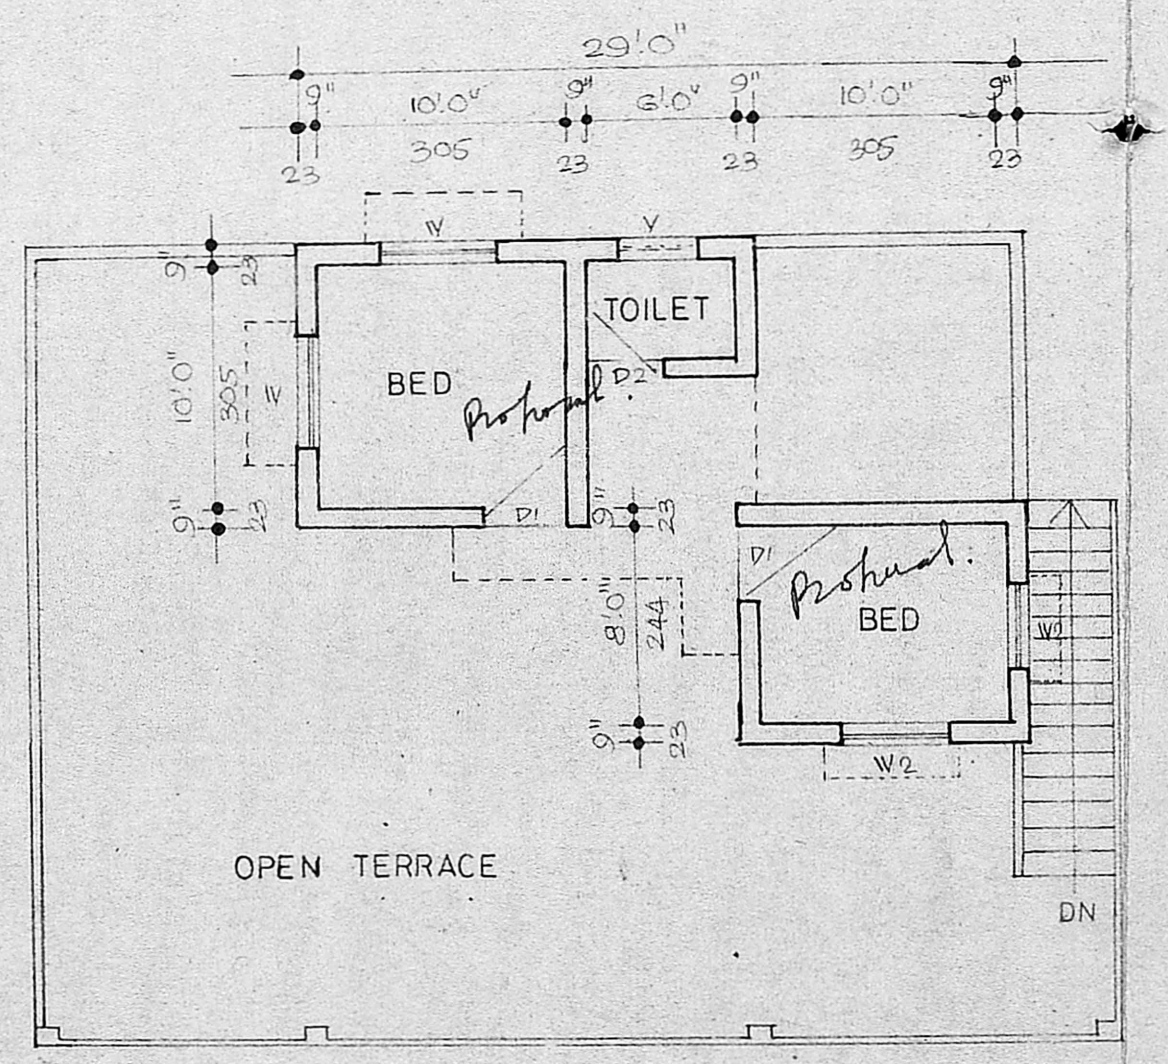


FIRST FLOOR PLAN

Planning Form No. **A/544/89**
APPROVED
 Subject to the conditions in
 this office letter
 No. **A/7964/89** dt. **7/7-89**
 FOR MEMBER SECRETARY
 MADRAS METROPOLITAN
 DEVELOPMENT AUTHORITY


SITE PLAN
SCALE 1:300

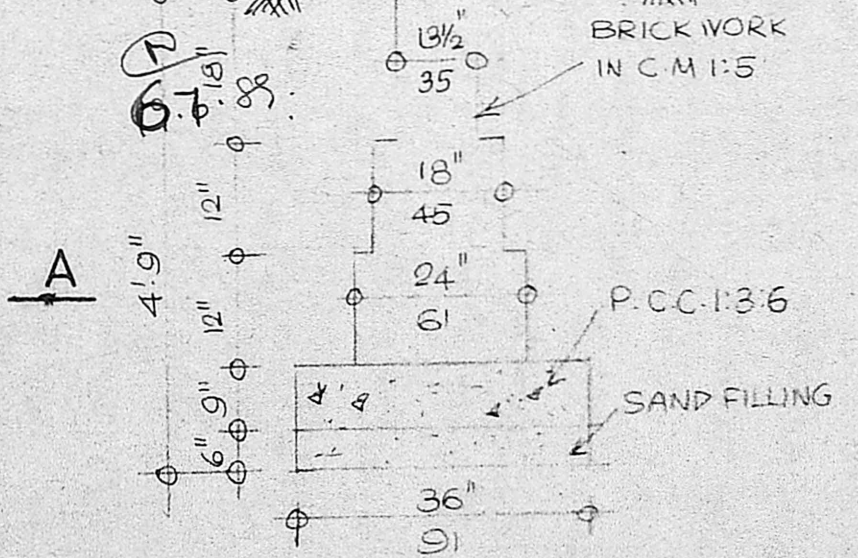

FOUNDATION DETAILS
SCALE NTS

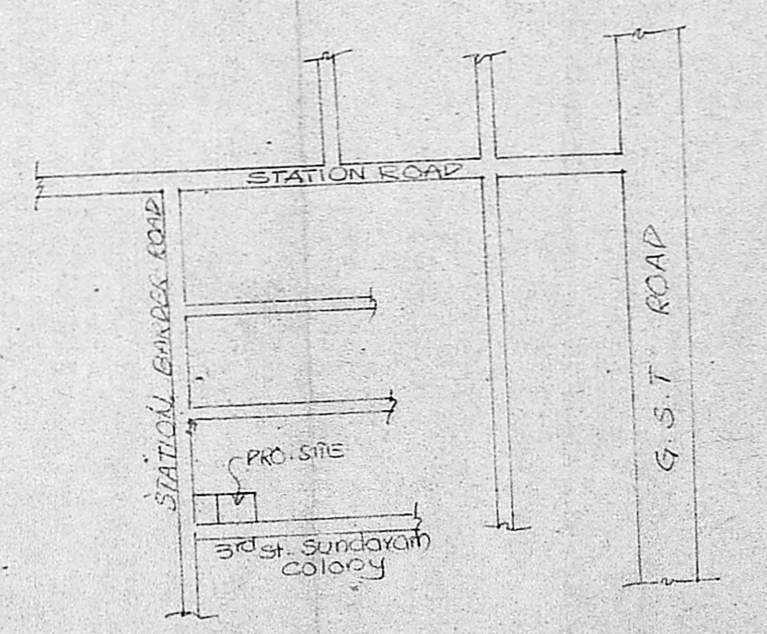

KEY PLAN
SCALE NTS

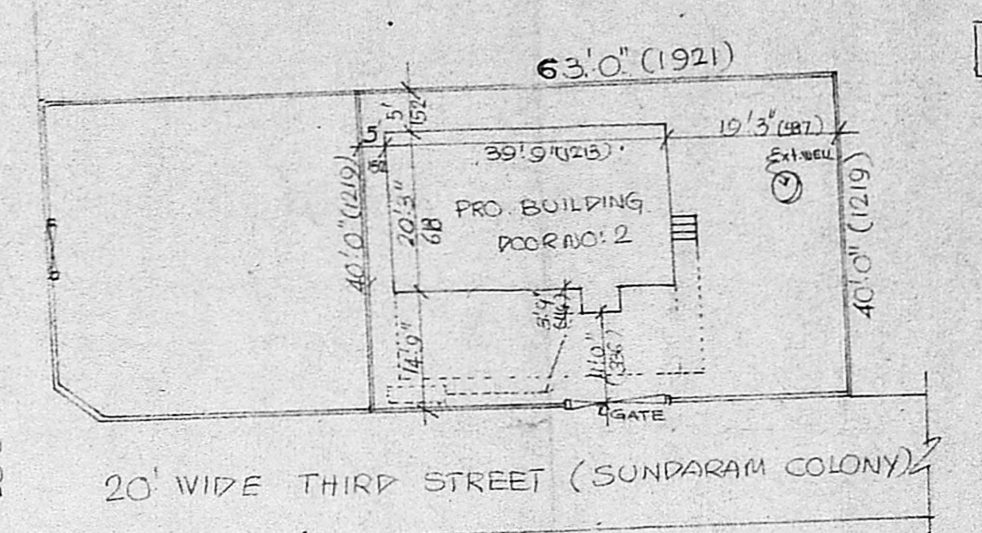

JOINERY DETAIL

D	DOOR	FLUSH	3'6" x 7'0"	1.05 x 210
D1	DO	DO	3'0" x 7'0"	91 x 210
D2	DO	PANNELED	2'6" x 7'0"	75 x 210
W	WINDOW	GLAZED	6'0" x 4'0"	180 x 120
W1	DO	DO	4'6" x 3'0"	135 x 91
W2	DO	DO	4'6" x 4'0"	135 x 120
V	VENTILATOR	GLAZED	3'0" x 2'0"	91 x 61

C No. **A/7964/89**
 Assl. **6.7.89**
 Scrutiny **P**
 PART I
 PART II
A.P. **D.P.**

AREA DETAILS:

PLOT EXTENT	9520 SFT (284 M ²)
EXT. BUILDING AREA G-FLOOR	6455 SFT (60 M ²)
DO FIRST FLOOR	2725 SFT (25 M ²)
PRO. BUILDING AREA G-FLOOR	2405 SFT (22 M ²)
DO FIRST FLOOR	1325 SFT (12 M ²)

COLOUR INDEX:

SITE BOUNDARY	[Symbol]
EXT. BUILDING	[Symbol]
PRO. BUILDING	[Symbol]

OWNER **K. Sundaravalli**
K. Krishnarajan, L.C.E.
 Licensed Surveyor
 MADRAS CORPORATION &
 TAMBARAM MUNICIPALITY
 LICENSE No. 48 (Ind. Class)

PROPOSED ADDITION AND ALTERATION IN THE EXG. BUILDING AT NO. 237/A/1A/1A CHITHALAPAKKAM VILLAGE TAMBARAM SANITORIUM MADRAS

SCALE 1:100 (1"=8'0")