


PLAN SHOWING THE PROPOSED CONSTRUCTION OF A RESIDENCIAL BUILDING AT PLOT NO. 22 & 23 R.S. NO. 72/2 OF ERNAVOOR VILLAGE GIRIJA NAGAR (BETHEL NAGAR) THIRUVOTTIYUR MUNICIPALITY


SCALE 1 INCH - 8 FEET ONE PLAN APPD. BY MMDA IN R.C.A/13802/87 DT. 24.2.89

NAME OF OWNER - K.K AHMED KUTTI HAJI

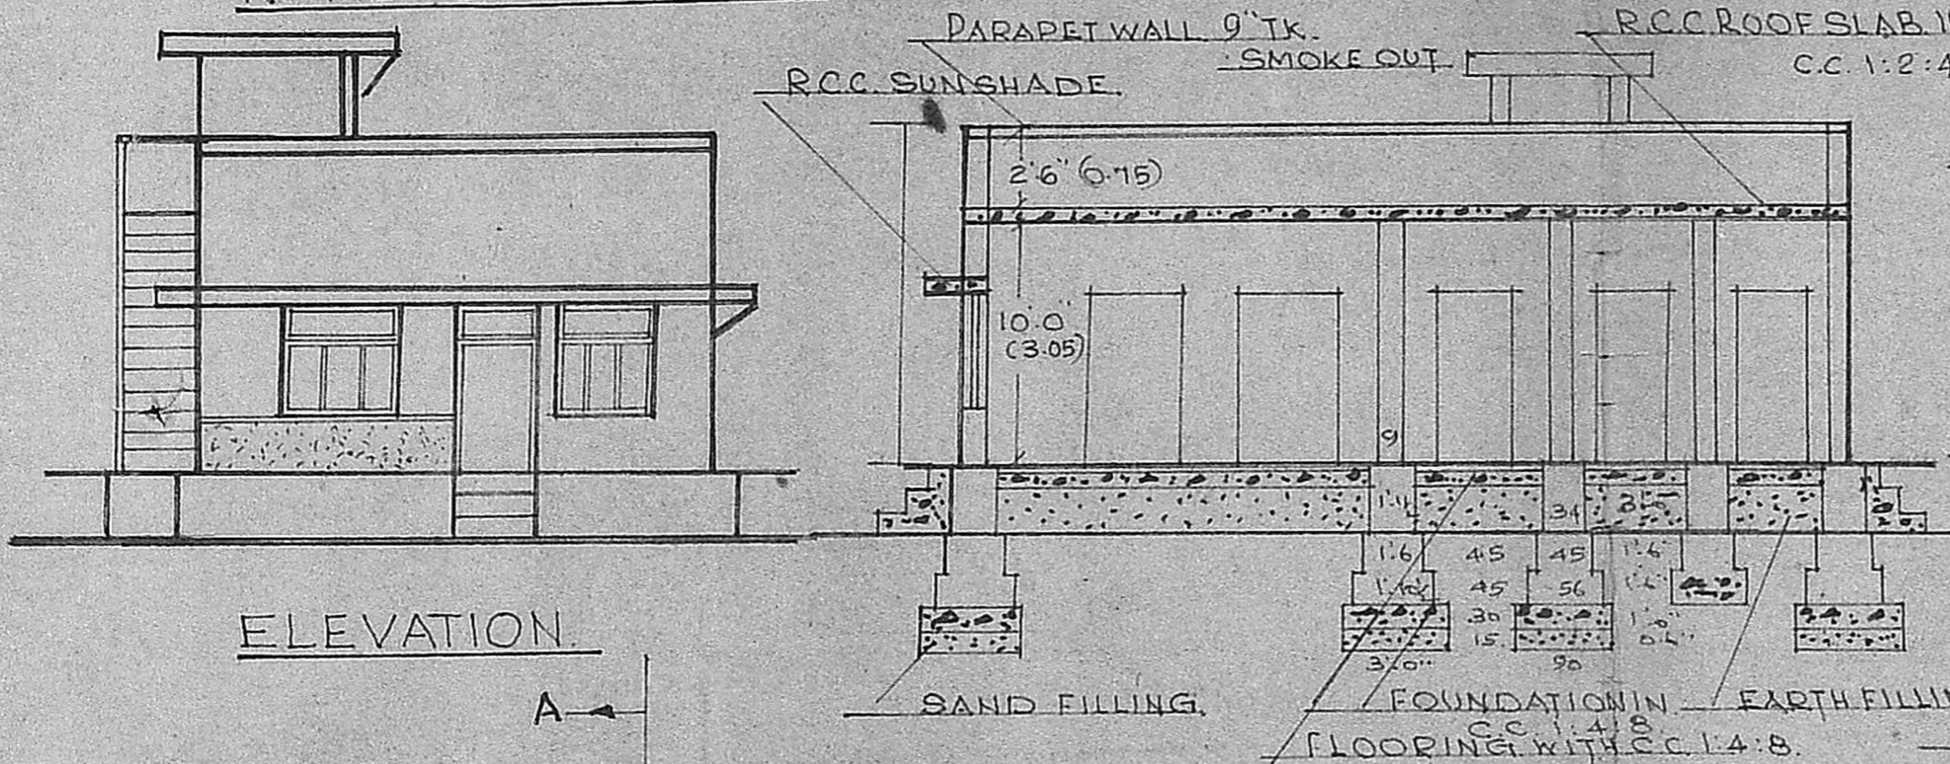


ELEVATION


SECTION ON 'AA'

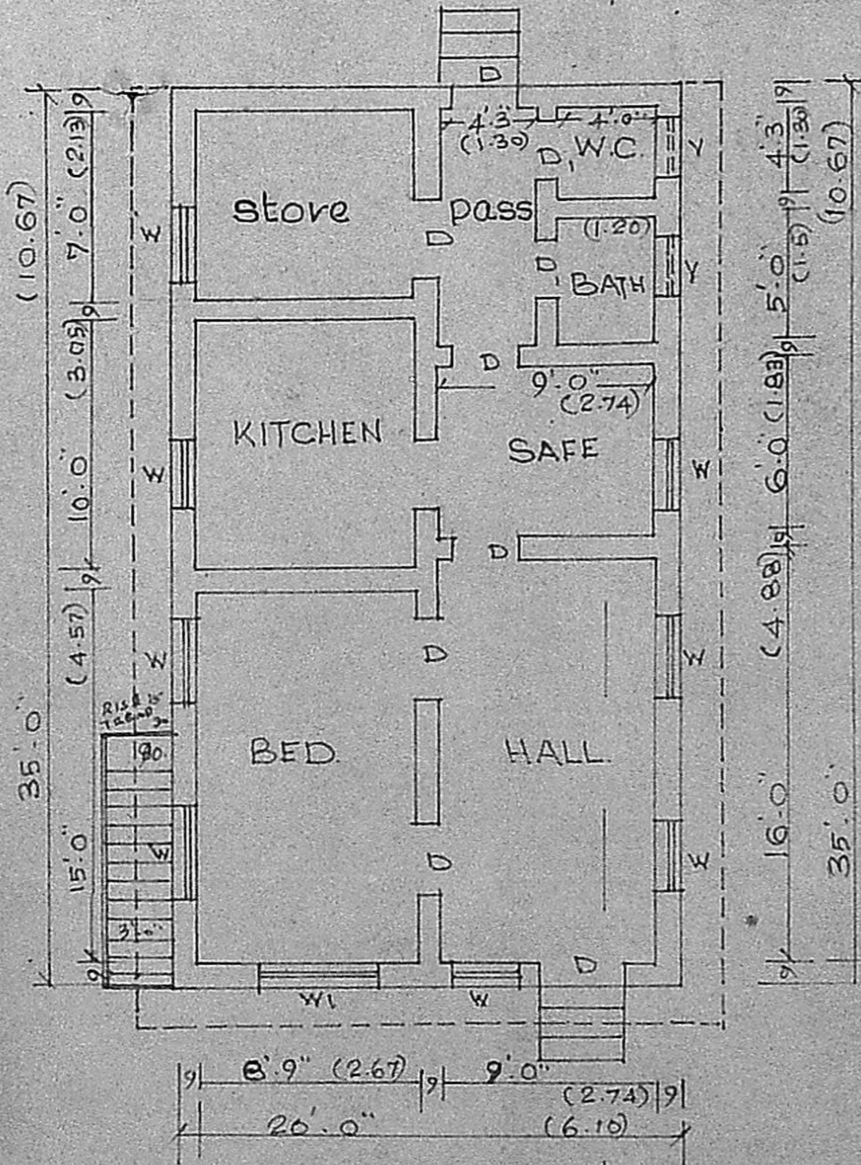

PLAN OF G FLOOR

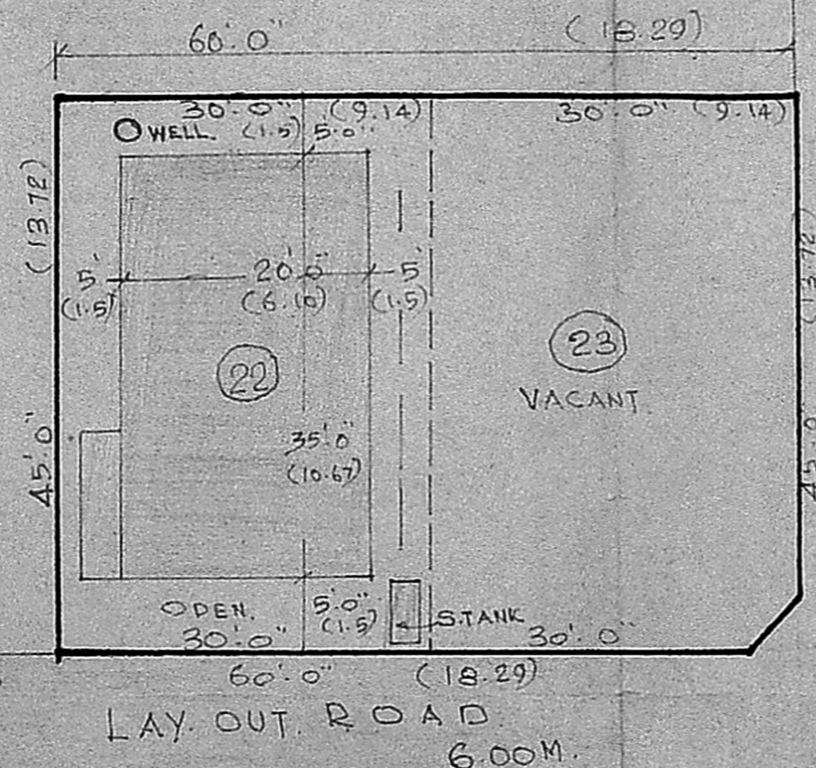


SITE PLAN SCALE 1"=16'

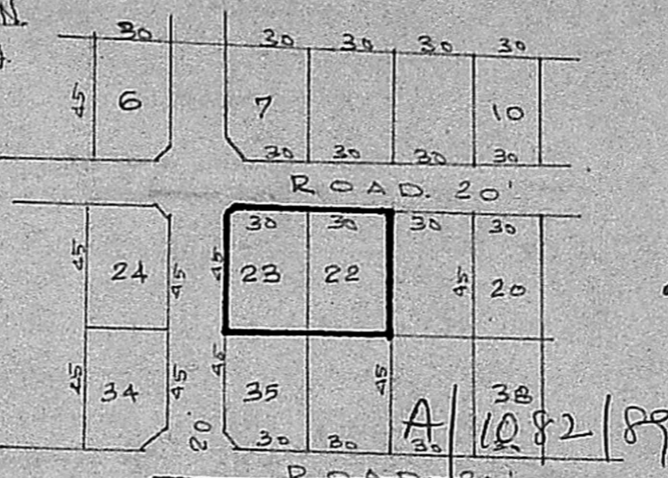

KEY PLAN (P.F. TO PAYOUT) SCALE 1"=66'

Planning Permit No. **APPROVED**
 Subject to the conditions in this office letter. **A/13619/89**
 FOR MEMBER SECRETARY
 MADRAS METROPOLITAN DEVELOPMENT AUTHORITY

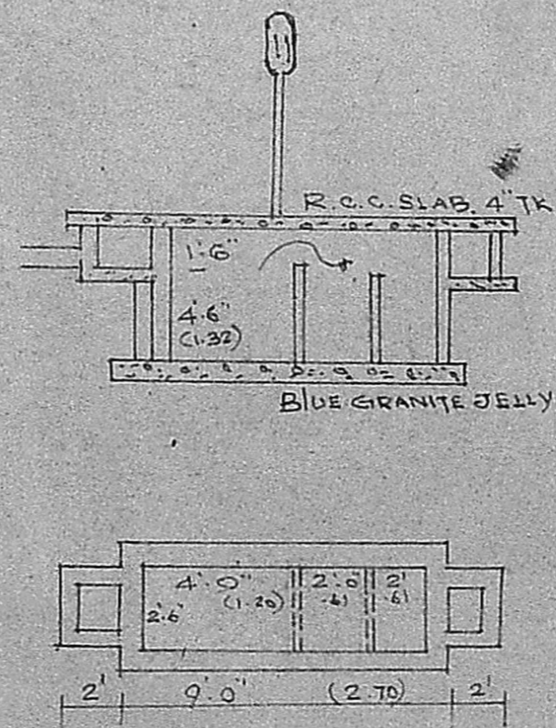

PLAN AND SEC OF SEPTIC TANK

C/S OF WELL

- REFERENCE -
 D - DOOR 3'3" X 6'6"
 D1 - DOOR 2'6" X 6'0"
 W - WINDOW 3'6" X 5'0"
 W1 - WINDOW 4'0" X 5'0"
 V - VENTILATOR 3'0" X 2'0"

AREA OF THE SITE 2700
 PRO. BUILDING 700 OR 65
 PLOT COVERAGE 26%
 F.S.I. 0.26

- PLOT BOUNDARY
 PRO. SHOWN
 EX. ROADS

16.16.87

APPLICANT: -
K. Ragothaman
 K. RAGOTHAMAN,
 LICENSED SURVEYOR
 THIRUVOTTIYUR MUNICIPALITY,
 40-D, NELLIKARAN STREET,
 THIRUVOTTIYUR, MADRAS-600 019.
 LICENSED SURVEYOR.

21/9/87
 21.9.87