




ELEVATION

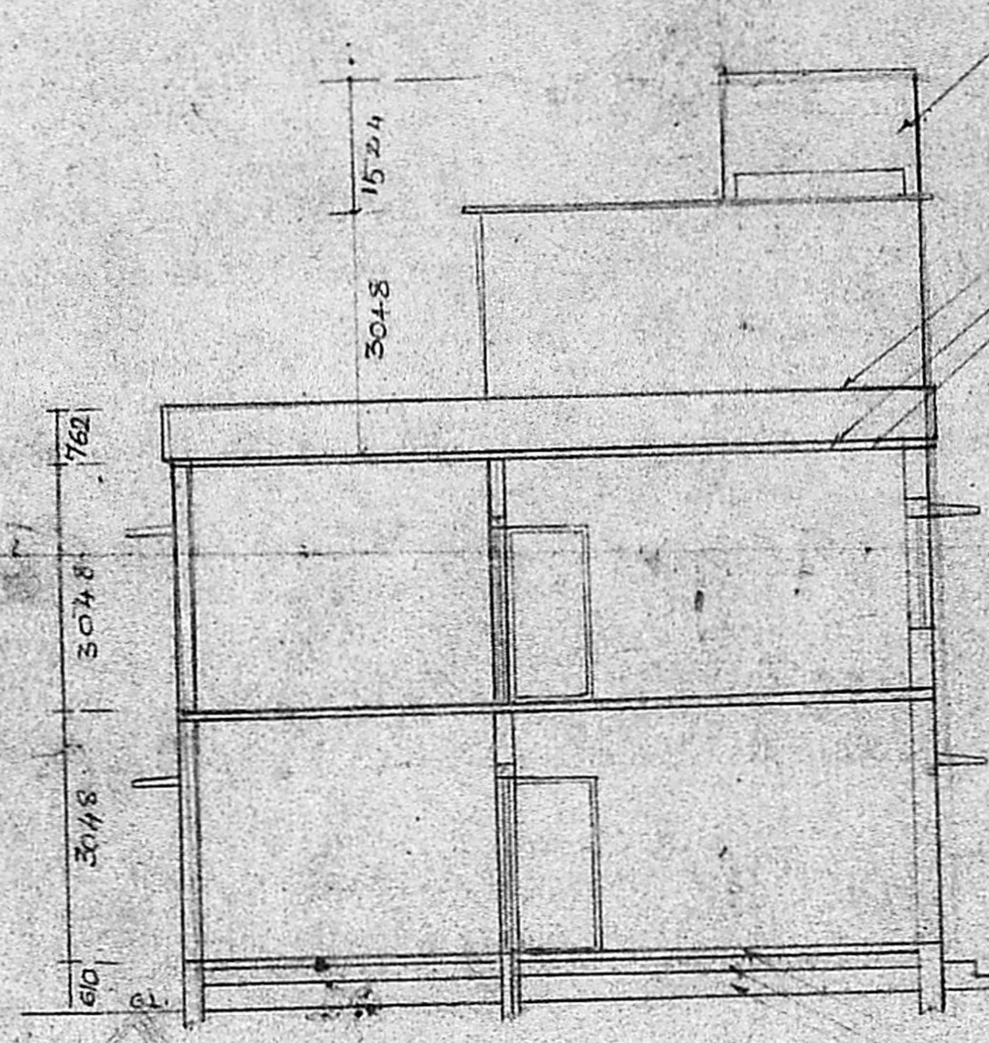


SECTION ON XY

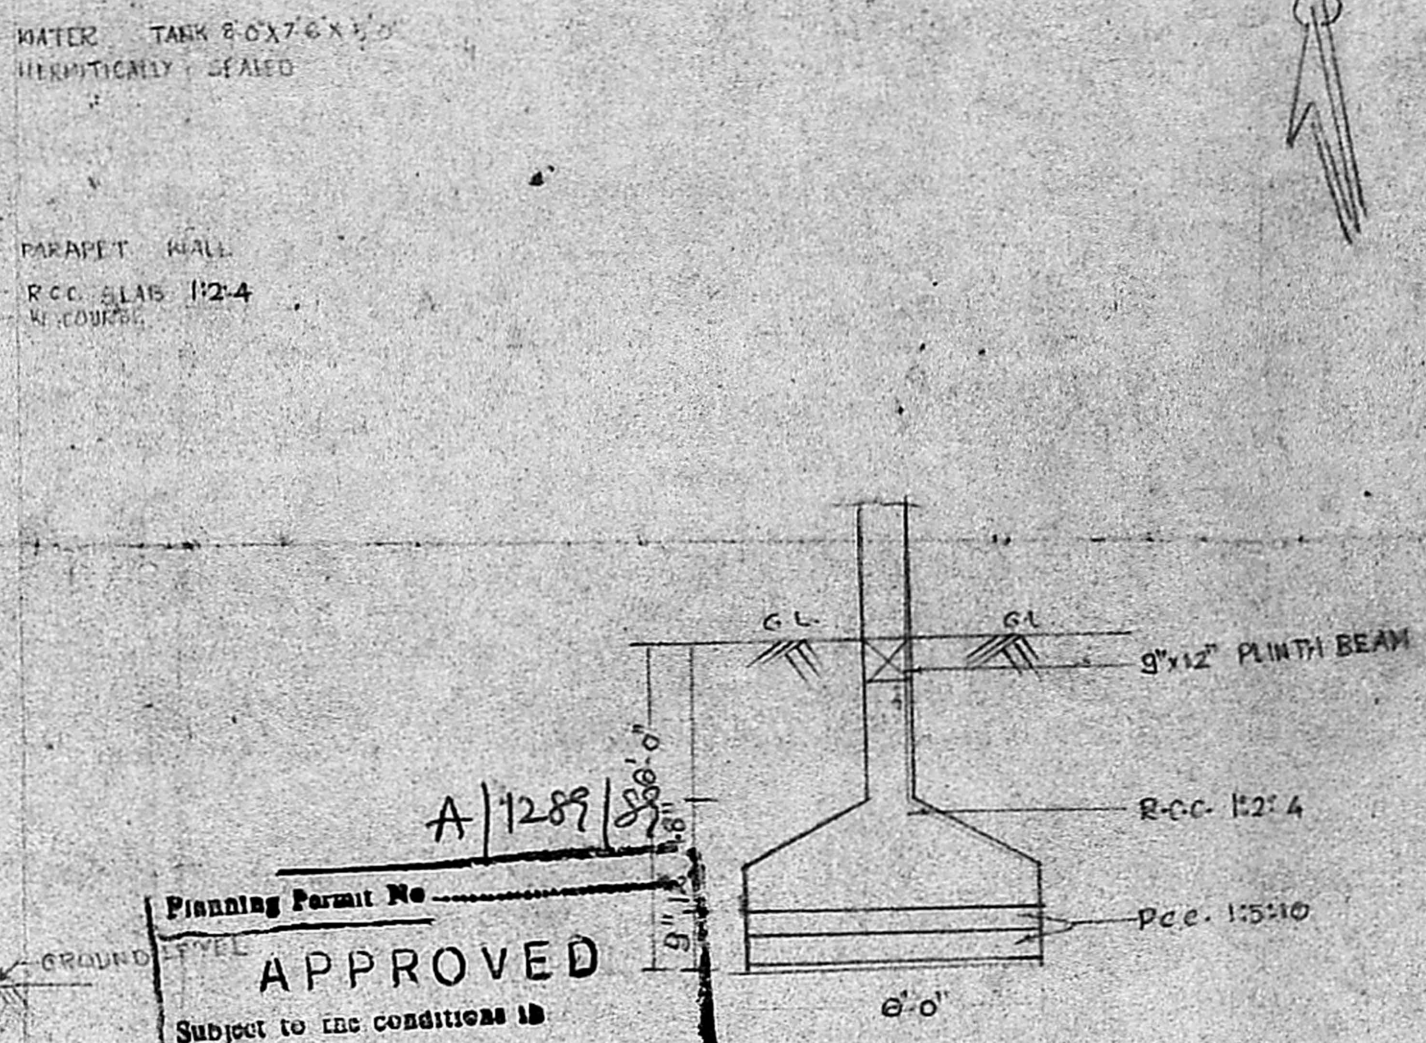


Planning Permit No. A/1289
APPROVED
 Subject to the conditions in this office letter.
 A/15794/18 4-12-88
 FOR MEMBER SECRETARY
 MADRAS METROPOLITAN
 DEVELOPMENT AUTHORITY

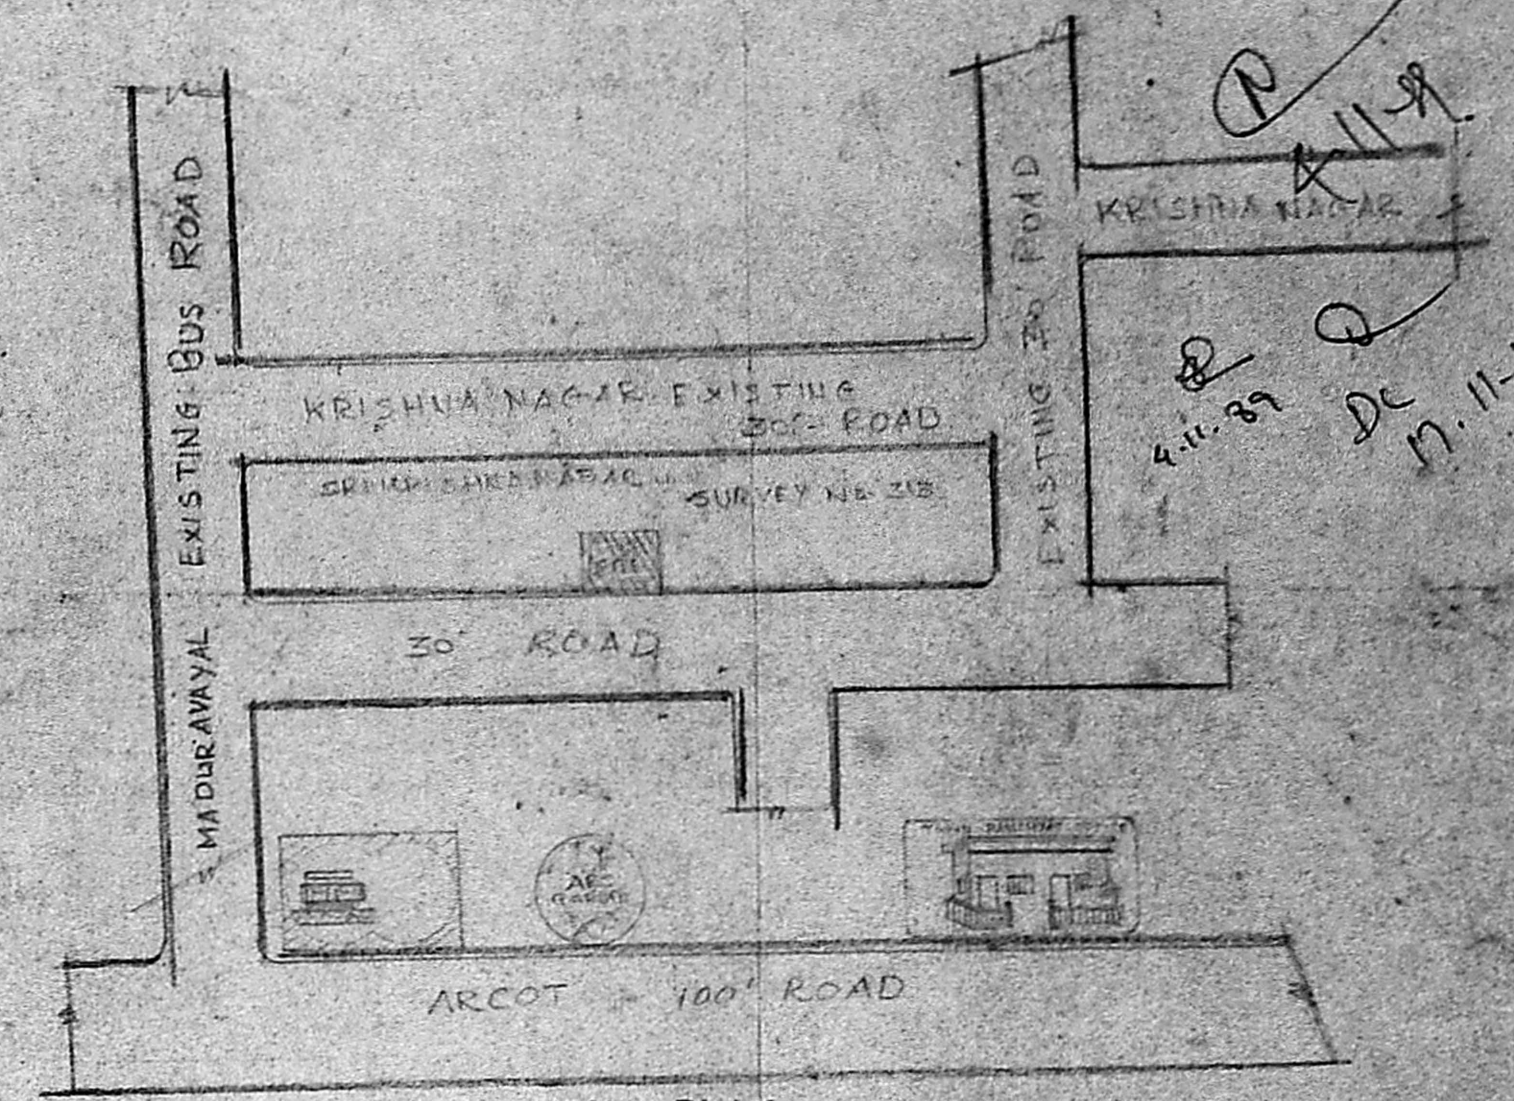


KEY PLAN

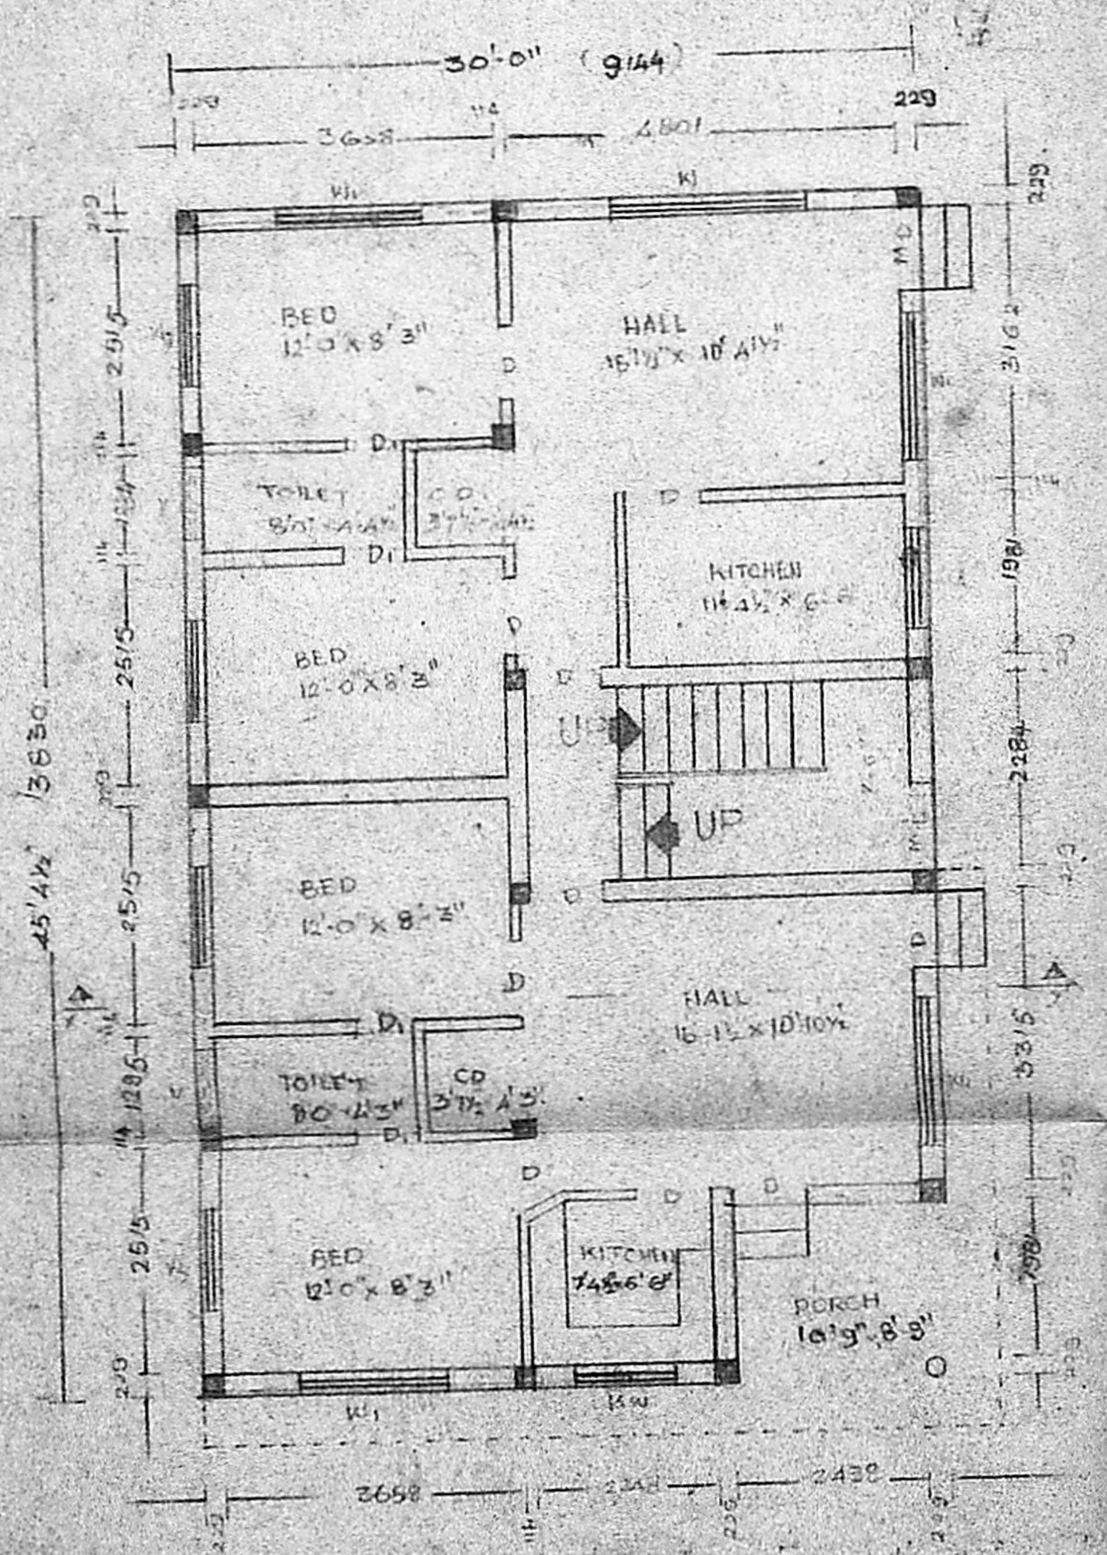


GROUND FLOOR PLAN

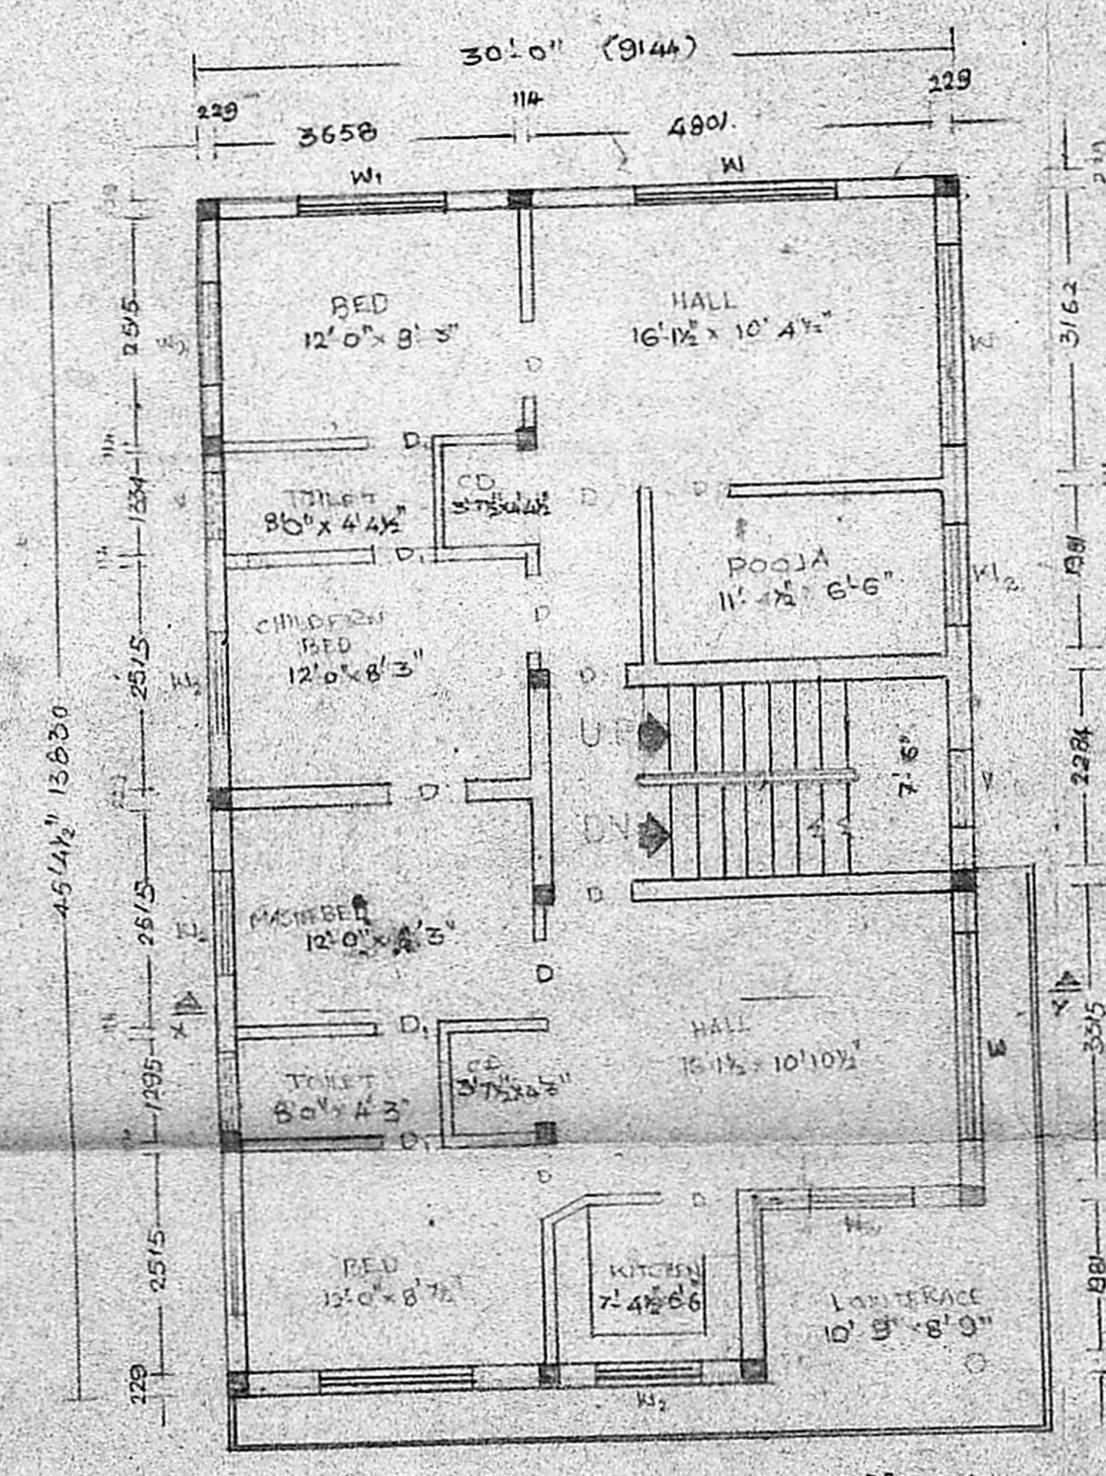


FIRST FLOOR PLAN

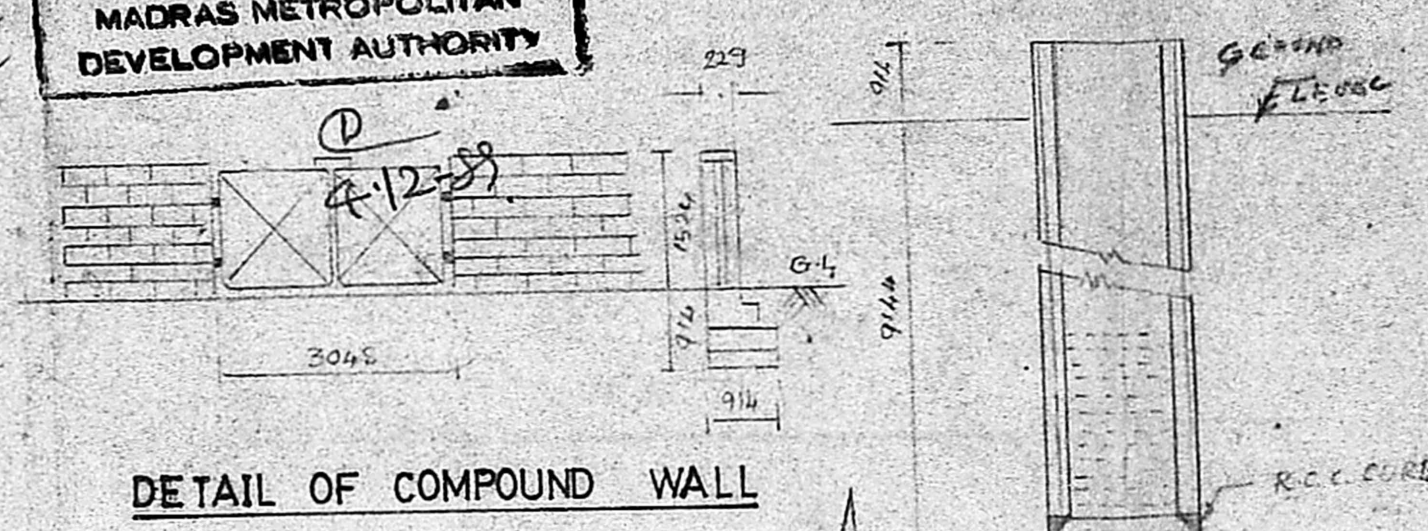


DETAIL OF COMPOUND WALL

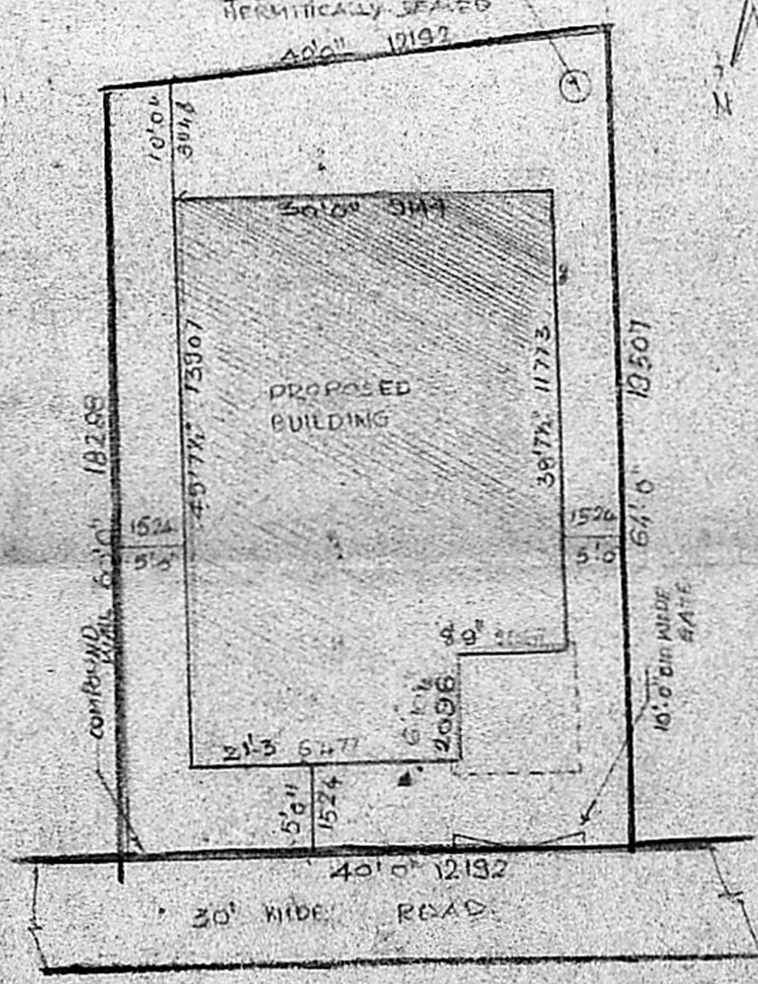

SITE PLAN SCALE 1:16'-0"

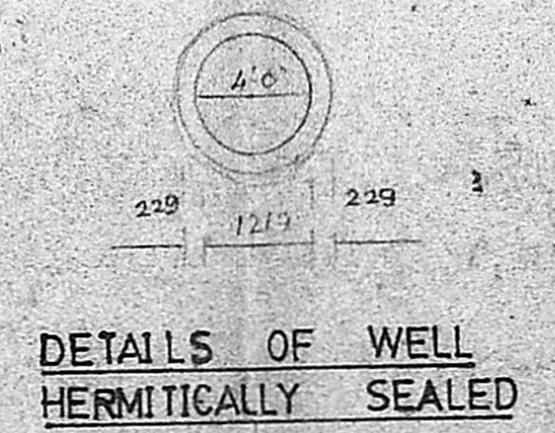

DETAILS OF WELL HERMETICALLY SEALED

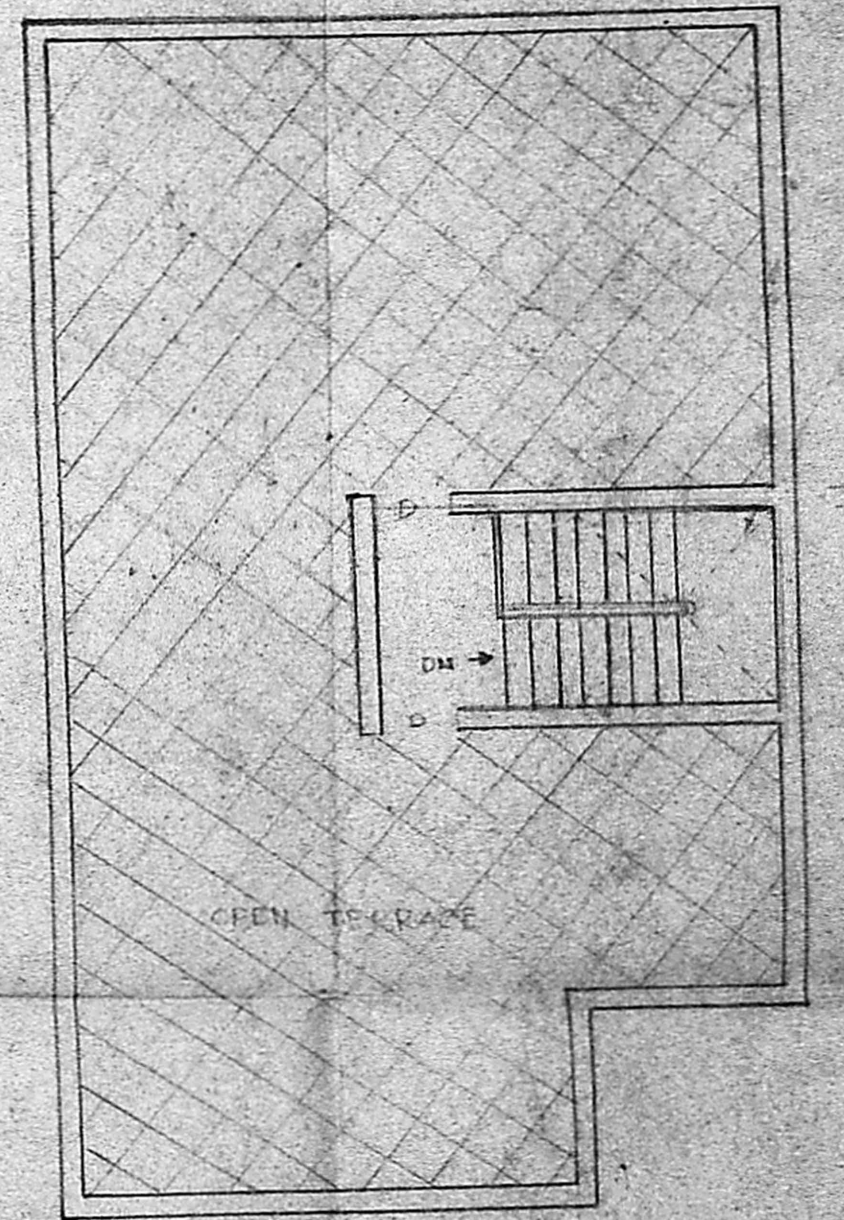

TERRACE FLOOR PLAN

PROPOSED BUILDING AT SNO 35 1/2 PLOT NO. 5
 ALAPPANAKKAM, MADHAVAYAL VILLAGE,
 SAIDAPET TALUK,
 CHENNAI DIST.

FOR MRS. DURGAM DEVI

SPECIFICATION

| | |
|----------------|--|
| FOUNDATION | P.C.C. 1:4:5 BK WORK 14 CM 15. R.C.C. 1:2:4 FOR COLUMN |
| SUPERSTRUCTURE | 5 W IN CM 16 |
| FLOORING | P.C.C. 1:4:5 WITH MOSAIC TILES |
| PLASTERING | CM 1:3:6 |
| ROOF | R.C.C. 1:2:4 MIX |
| KITCHEN | BK JELLY W. LM WITH PRESSED TERRAZO |
| JOINERY | BEST GOOD TR. WOOD |

JOINERY

| | |
|----------------|-------------|
| M.O. MAIN DOOR | 1066 x 2133 |
| D. DOOR | 914 x 2133 |
| D. DOOR | 782 x 2133 |
| W. WINDOW | 2432 x 1371 |
| W. WINDOW | 1822 x 1271 |
| W. WINDOW | 1212 x 1371 |
| W. WINDOW | 1822 x 1066 |
| V. VENTILATOR | 314 x 813 |

| | | |
|------------|---------|--|
| PRO COLOR | SHOWN | |
| SITE COLOR | SHOWN | |
| ROAD COLOR | SHOWN | |
| SCALE | 1-8'-0" | |
| DATE | 10-3-88 | |

L. D. Durgam
 OWNED BY
 LICENSED SURVEYOR
 S. CHOCKALINGAM B.E. M.F.
 I CLASS LICENSED SURVEYOR
 NO (213)
 CORPORATION OF MADRAS

ARCHITECTS
 KRINIVASA ENTERPRISES
 22 NAICKHALL STREET
 WEST MAMBALAM
 MADRAS 58
 PHONE 422346