




FRONT ELEVATION

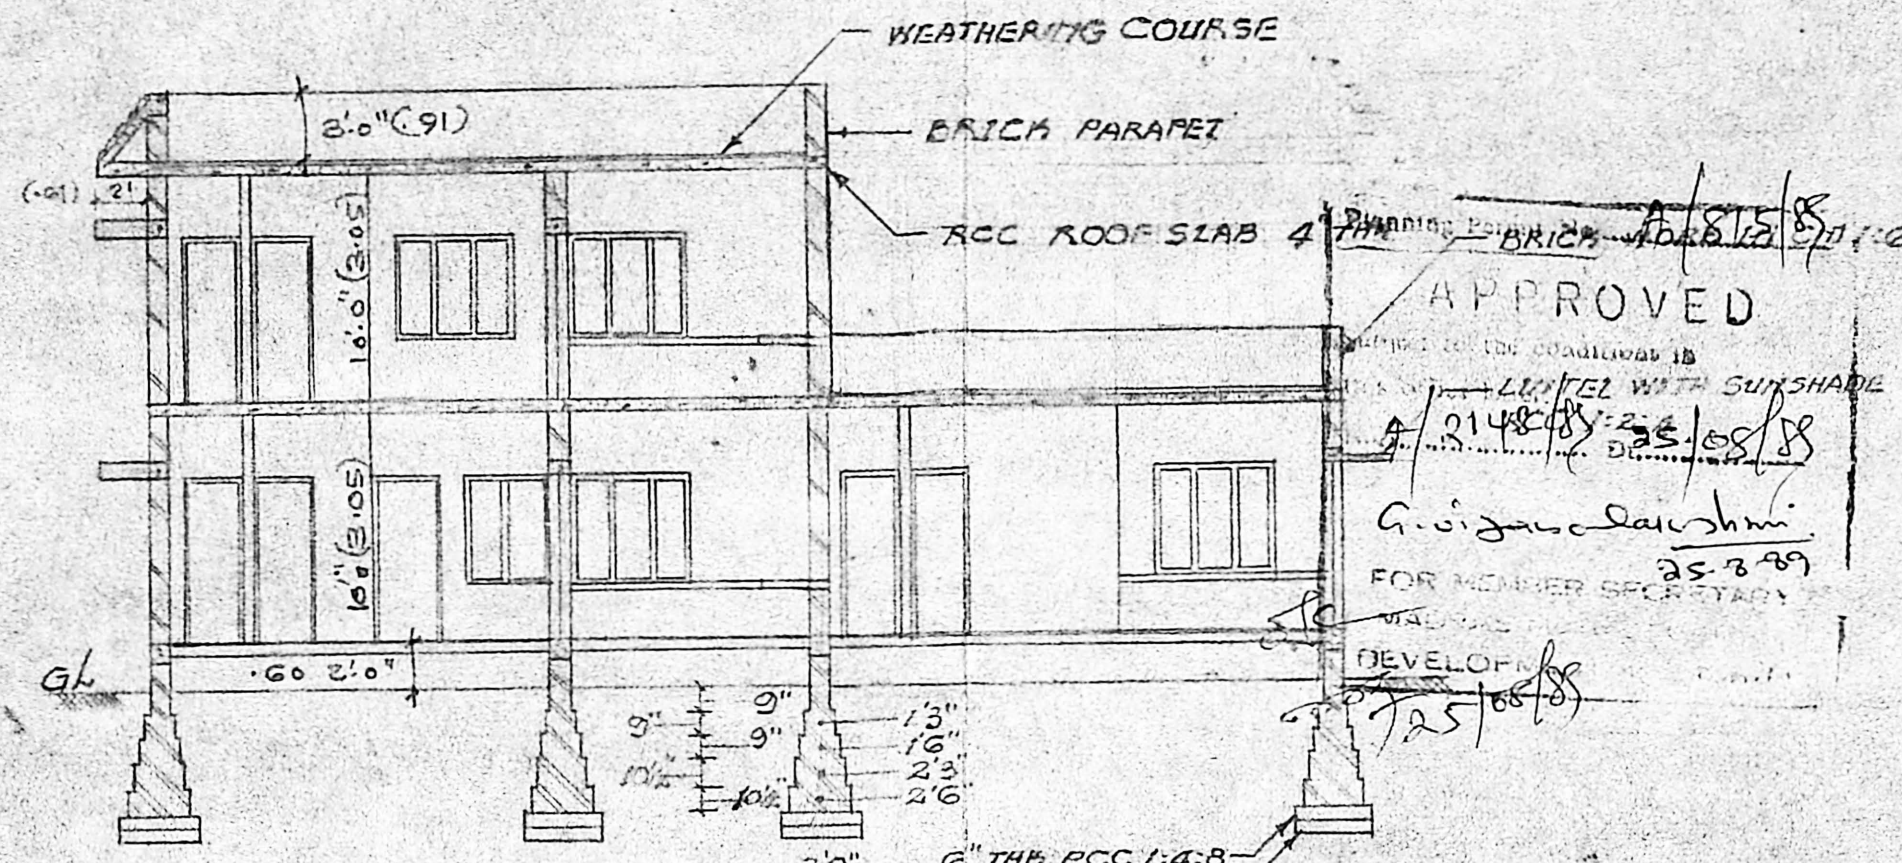

SECTION AB


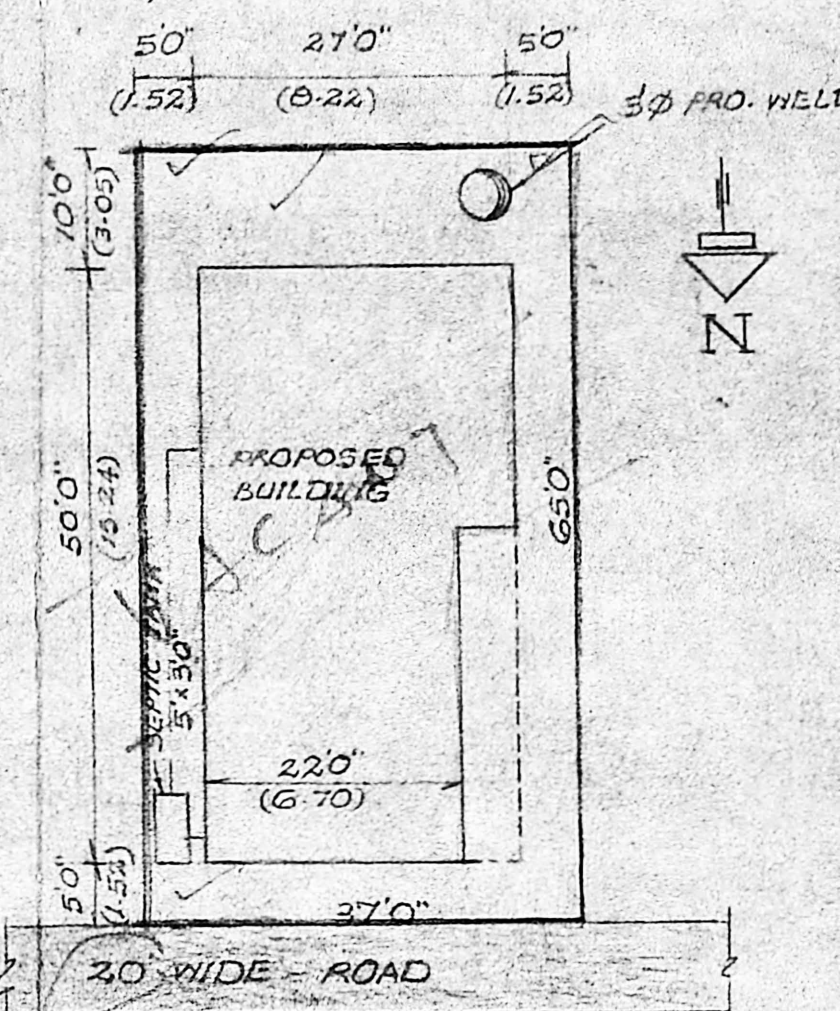


SITE PLAN
SCALE: 1/16

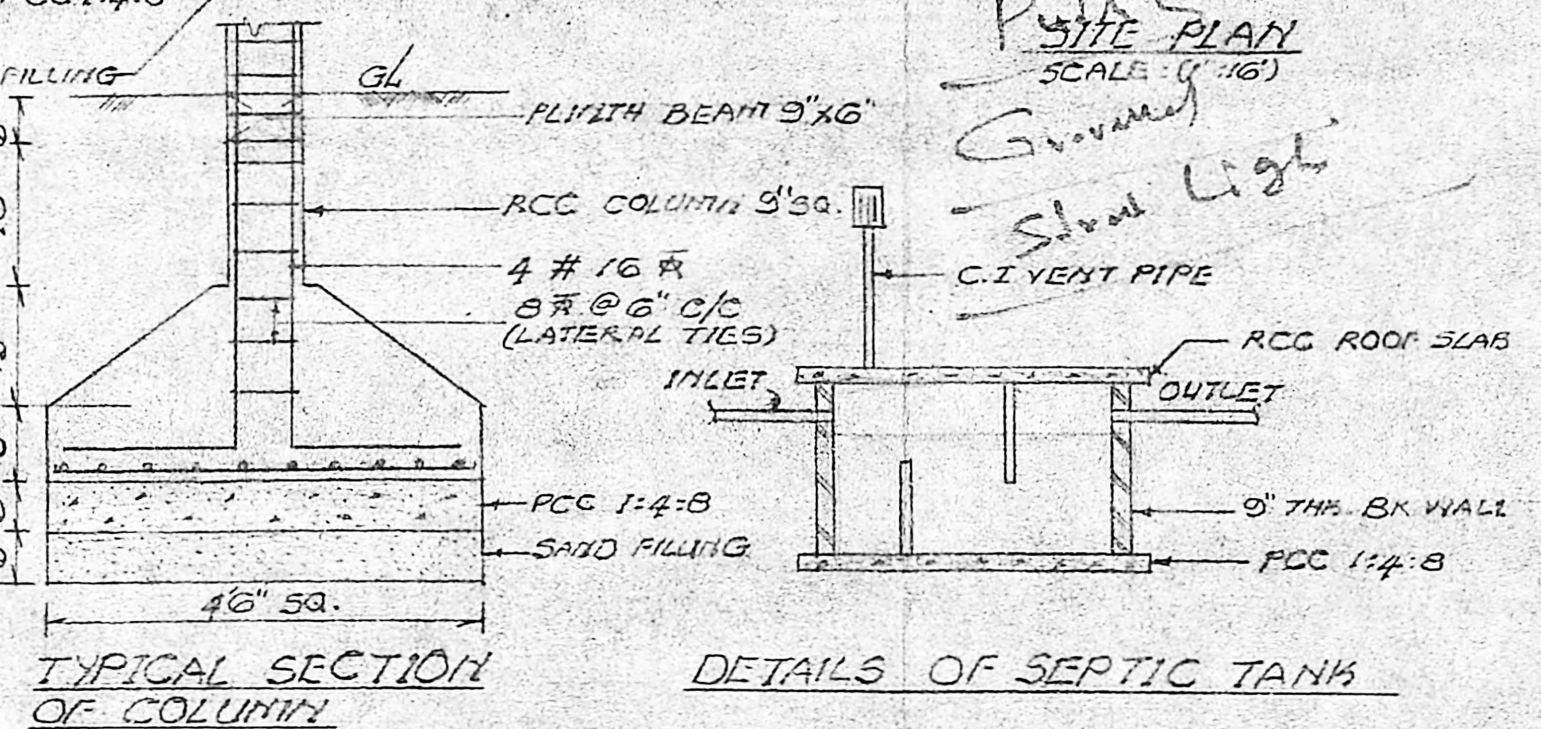


TYPICAL SECTION OF COLUMN


DETAILS OF SEPTIC TANK

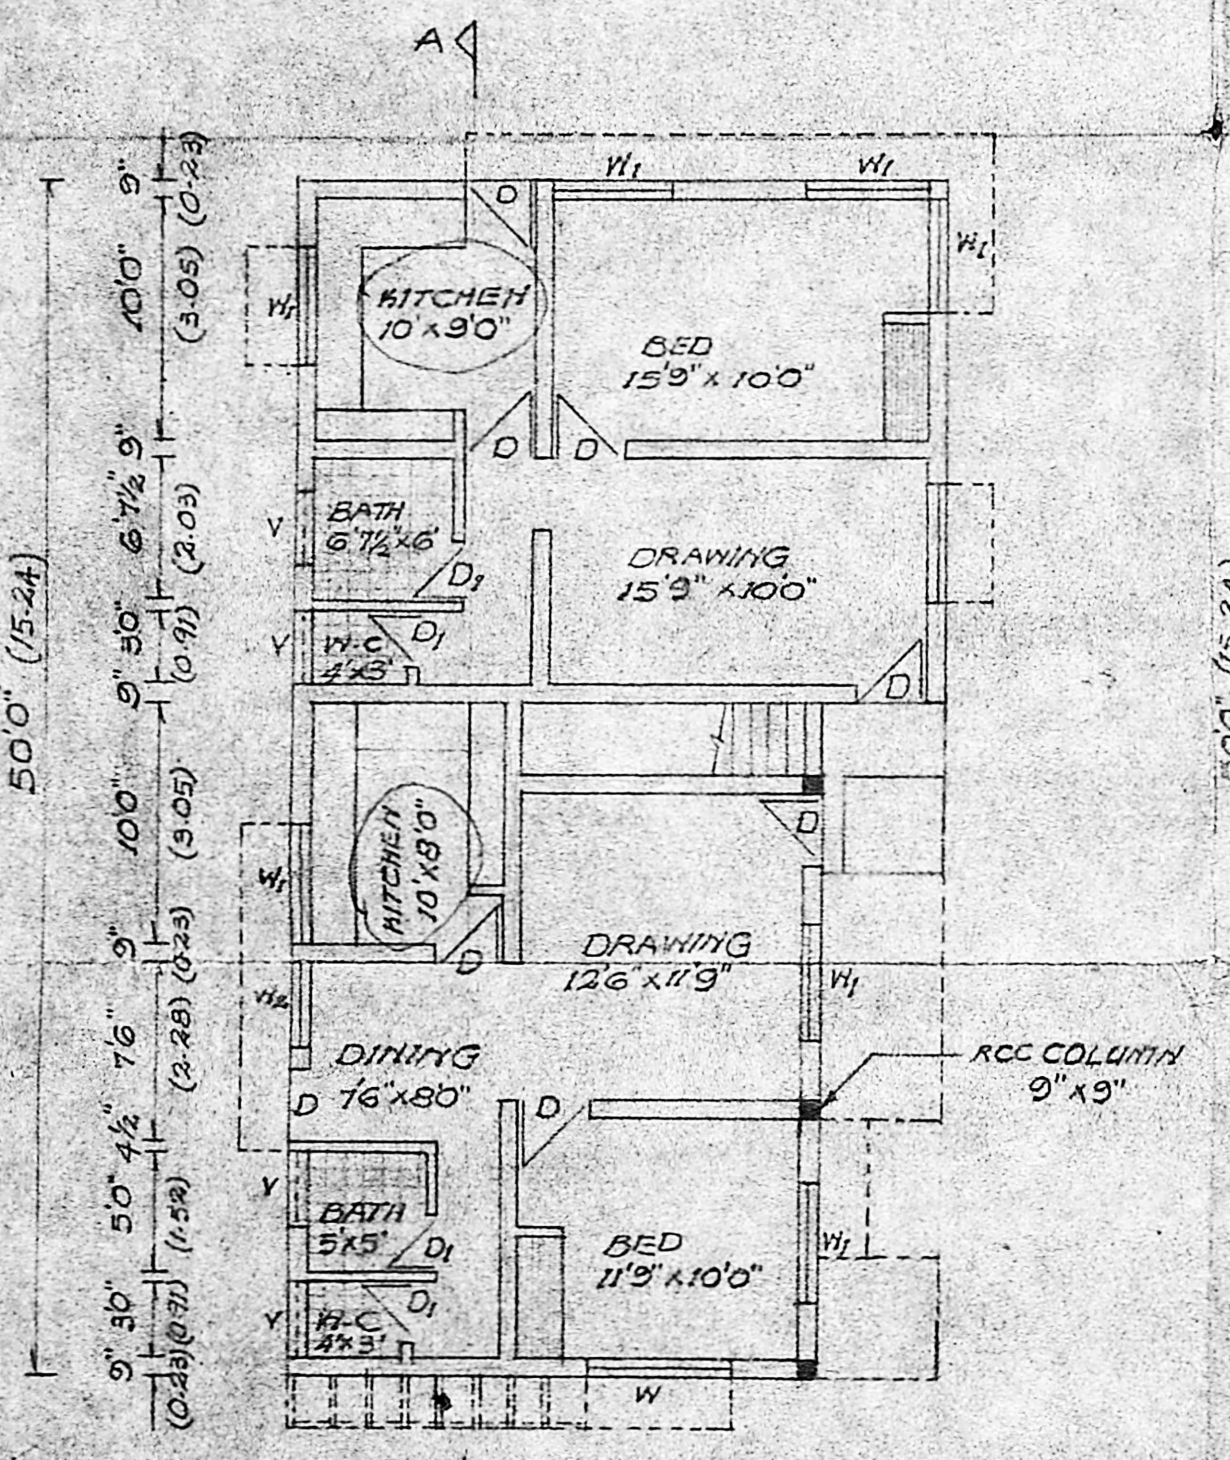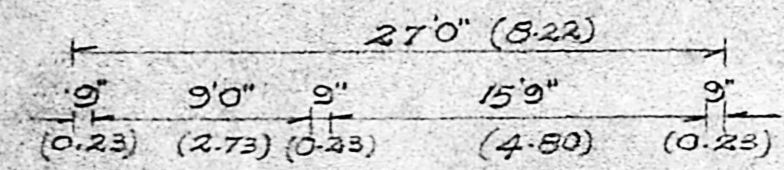

GROUND FLOOR PLAN

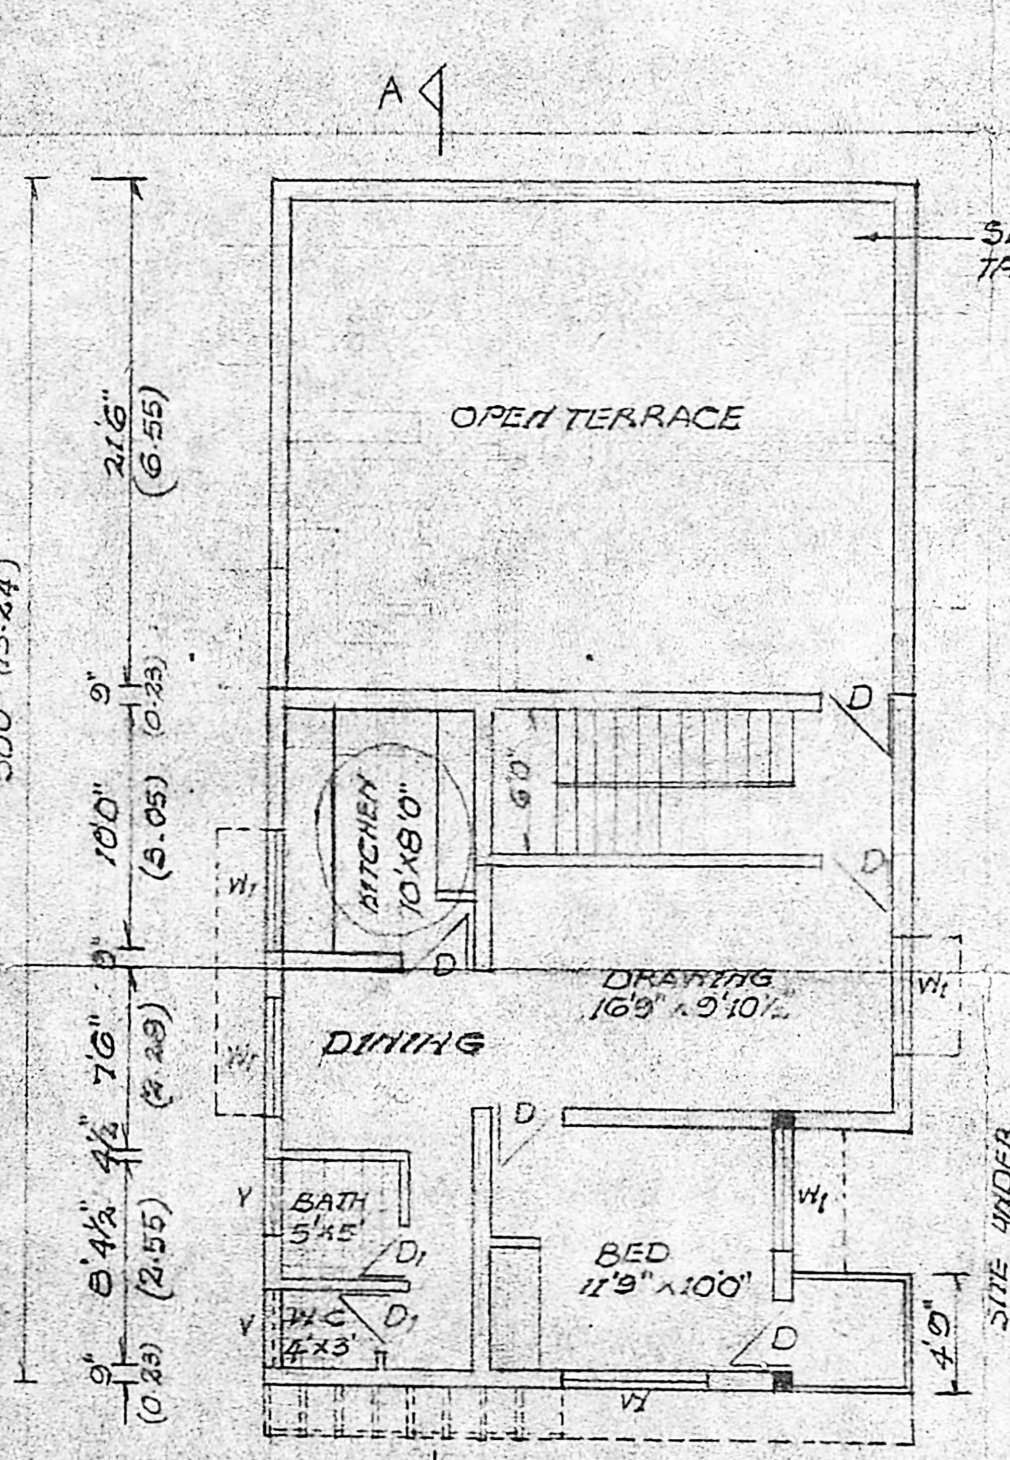


FIRST FLOOR PLAN

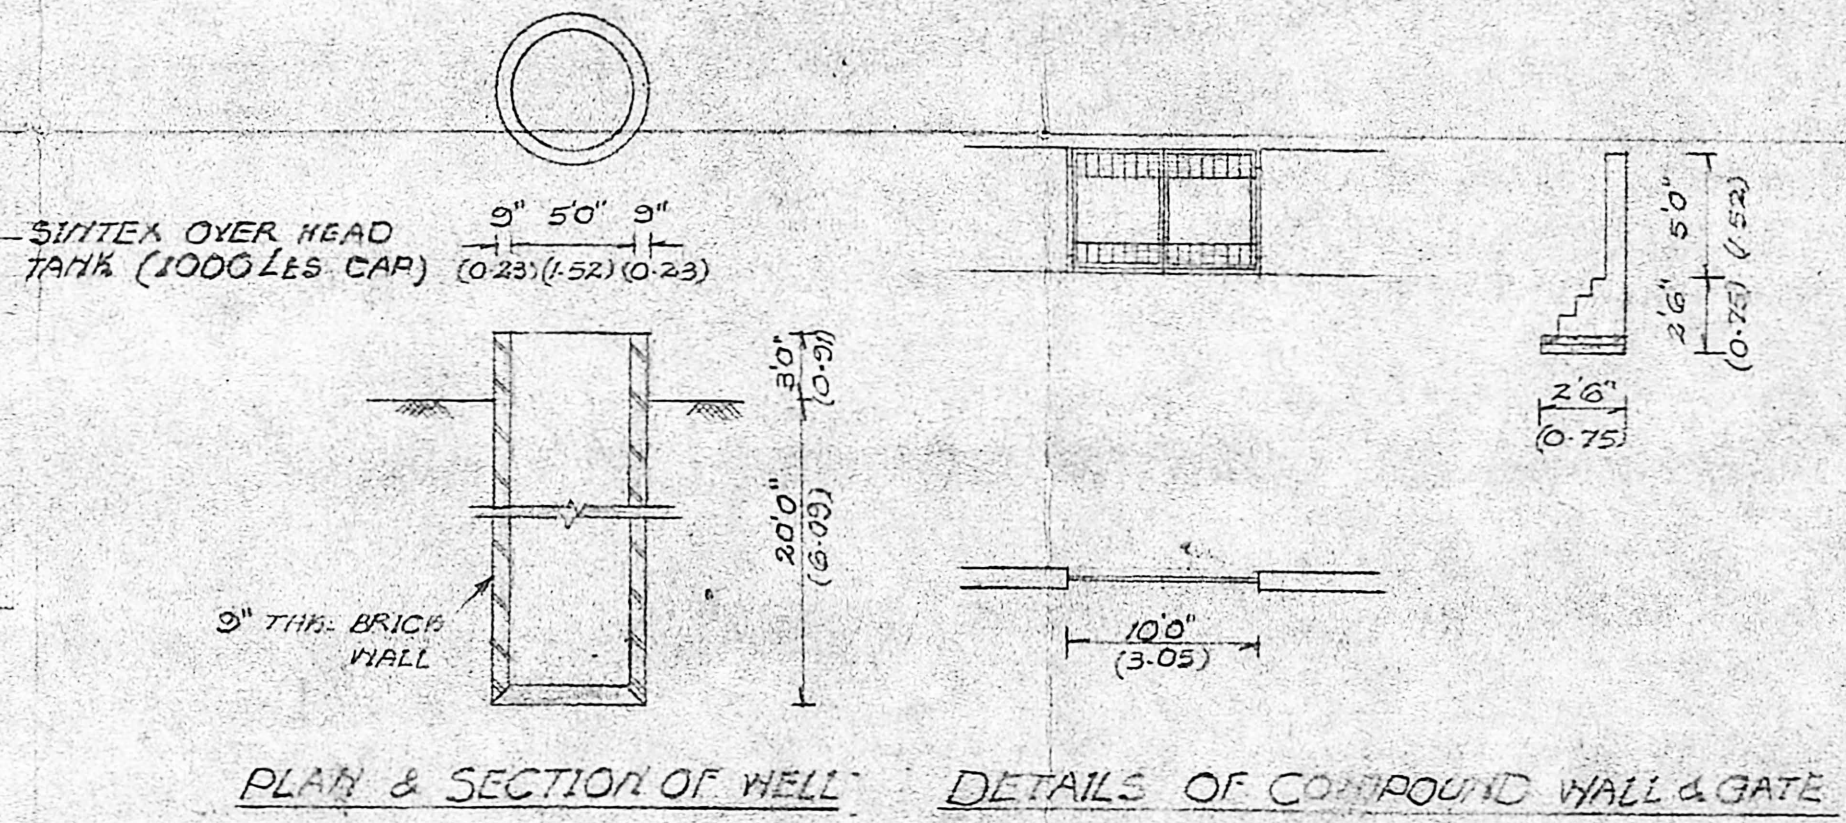

PLAN & SECTION OF WELL

DETAILS OF COMPOUND WALL & GATE

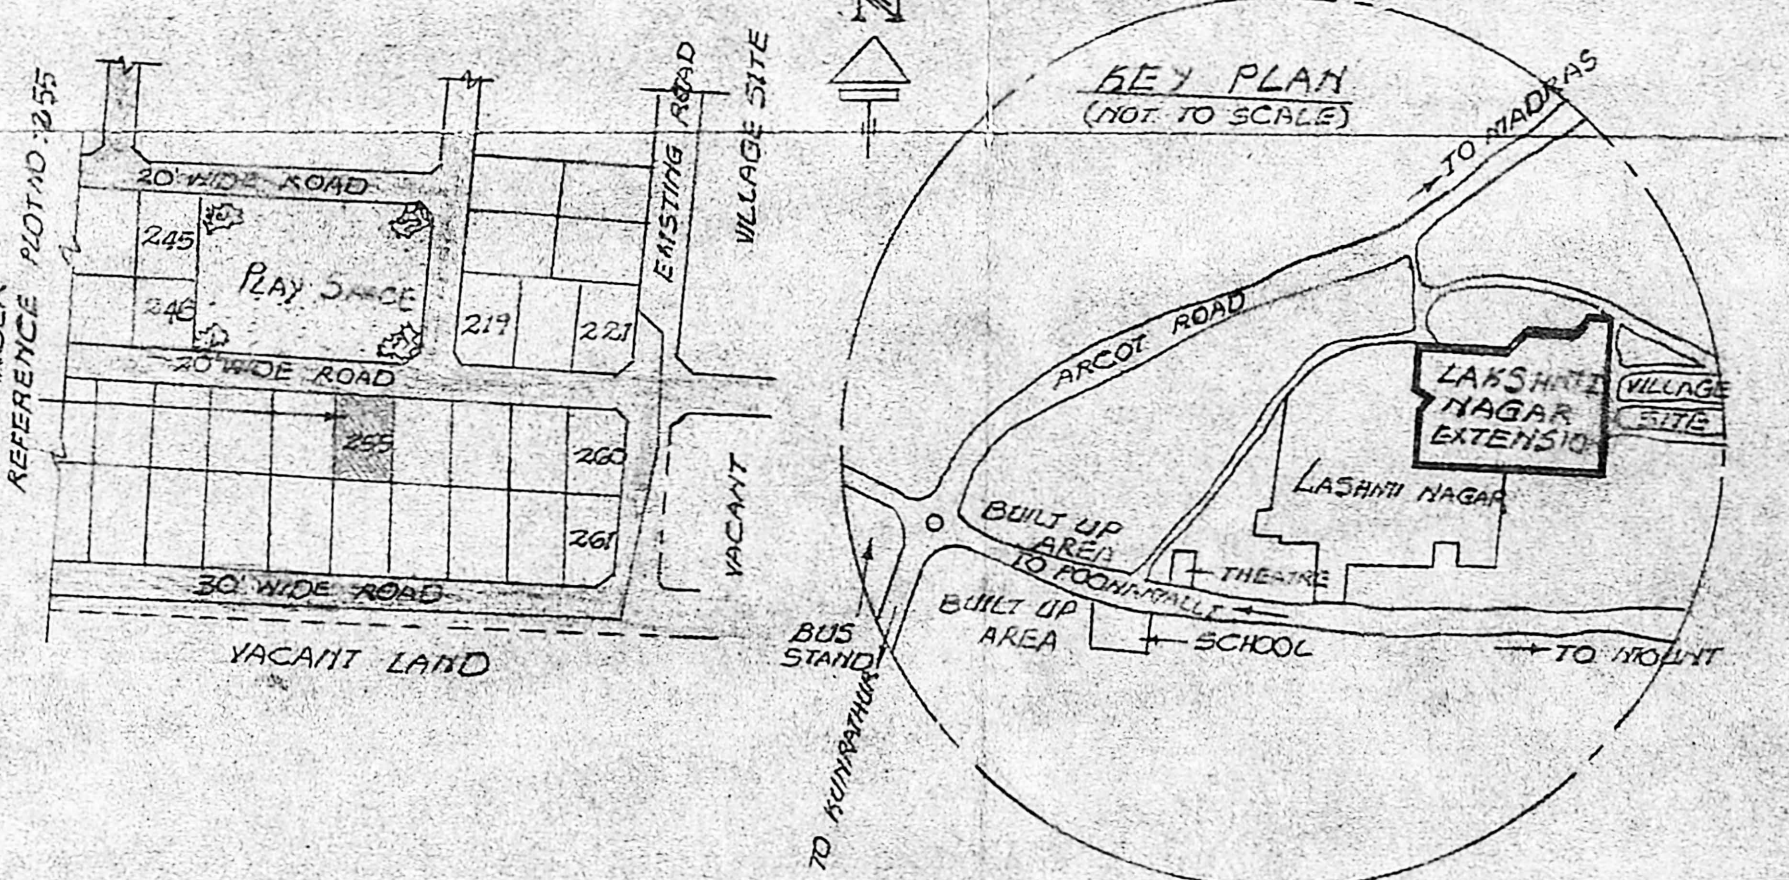

KEY PLAN
(NOT TO SCALE)

SPECIFICATION:
 INDEPENDENTLY RCC FOOTING FOR RCC COLUMNS IN CC 1:2:4 USING 3/4" GRANITE JELLY.
 RCC 1:4:8 WITH 1/2" JELLY FOR BRICK WORKS.
 SUPER STRUCTURE: BRICK WORK IN CM 1:2:4 RCC 1:2:4 FOR SUNSHADES, BEAMS, LITTELS, SLABS ETC.
 FLOORS & ROOFS: RCC 1:2:4 @ (15CM) THICK SLABS
 FLOORING: FCC 1:4:8 OVER SAND MAT AND MOSAIC TILES LAID ON TOP TO SLOPE.
 WEATHERING COURSE: BRICK JELLY IN LIME MORTAR 1:3:5, 3" THK. AVERAGE SLOPES LAID ON TOP TO SLOPE WITH NECESSARY WATER PROOFING ARRANGEMENTS
 JOINERY: BEST INDIAN TEAK WOOD
 REF. NO. P.P.A/655/98

SCHEDULE OF JOINERY

TYPE	DESCRIPTION	SIZES
D	FLUSH/PANELLED DOOR	36" x 10" (0.91 x 2.13)
D ₁	PANELLED DOOR	26" x 10" (0.75 x 2.13)
W	GLAZED WINDOW	6'0" x 4'6" (1.83 x 1.35)
W ₁	"	5'0" x 4'6" (1.52 x 1.35)
W ₂	"	3'6" x 4'6" (1.05 x 1.35)
V	VENTILATOR	3'0" x 2'0" (0.91 x 0.61)

NOTE:
 SCALE: (1:100) 1" = 8'0"
 DIMENSIONS GIVEN WITHIN BRACKETS ARE IN METRES
 PROPOSALS ARE SHOWN THUS
 BOUNDARIES ARE SHOWN THUS
 ROADS ARE SHOWN THUS

PLINTH AREA DETAILS:

	SQ. FT.	SQ. M.
GROUND FLOOR	1320.00	123
FIRST FLOOR	635.00	56
TOTAL	1955.00	179

D.C. RULES:

	REQUIRED	PROVIDED
FRONT SET BACK	10'0" (3.05)	5'0" (1.52)
REAR SET BACK	5'0" (1.52)	10'0" (3.05)
SIDE SET BACK (EAST)	5'0" (1.52)	5'0" (1.52)
SIDE SET BACK (WEST)	5'0" (1.52)	5'0" (1.52)
EXTENT OF LAND:	1615 SQ. FT.	2405 SQ. FT.
	150 SQ. M.	223 SQ. M.
PLOT COVERAGE:	45.1%	54.8%

PLAN SHOWING THE PROPOSED BUILDING IN PLOT NO: 255 LAKSHMI NAGAR EXTENSION, PORUR MADRAS. 600 104.

L.K. SRINIVASAN, L.C.E.
 CONSULTING ENGINEER,
 LICENSED SURVEYOR
 CORPORATION OF MADRAS,
 LICENSE No. 22
 20, BANGALURU STREET,
 LAKSHMI NAGAR EXTENSION,
 PORUR, MADRAS - 600 104.

Handwritten signature/initials.

Handwritten symbol.