


PLAN SHOWING THE PRO CONSTRUCTION OF A BUILDING FOR
 RESIDENCE IN PLOT NO. 16 & 17 OF 73/16 OF ERNAVOOR VILLAGE
 (WARD NO. B. BLOCK NO. 3 T.SNO. 36/29) BETHEL NAGAR (BAJANA KOIL ST)
 THIRUVOTTIYUR MUNICIPALITY. SCALE 1 INCH = 8 FEET
 ONE BUILDING PLAN APPD BY M.M.D.A IN D.DIS. A/8950/86 dt 7.8.86
 (Plot No.)

Planning Permit No. A/314/80


APPROVED
 SUBJECT TO THE CONDITIONS IN
 THIS OFFICE LETTER.
 No. A/23508/89 dt 20/03/80
 C.R. Vimala
 20/3/80
 FOR MEMBER SECRETARY
 MADRAS METROPOLITAN
 DEVELOPMENT AUTHORITY
 mg MADRAS. 600 008.
 20/03/80

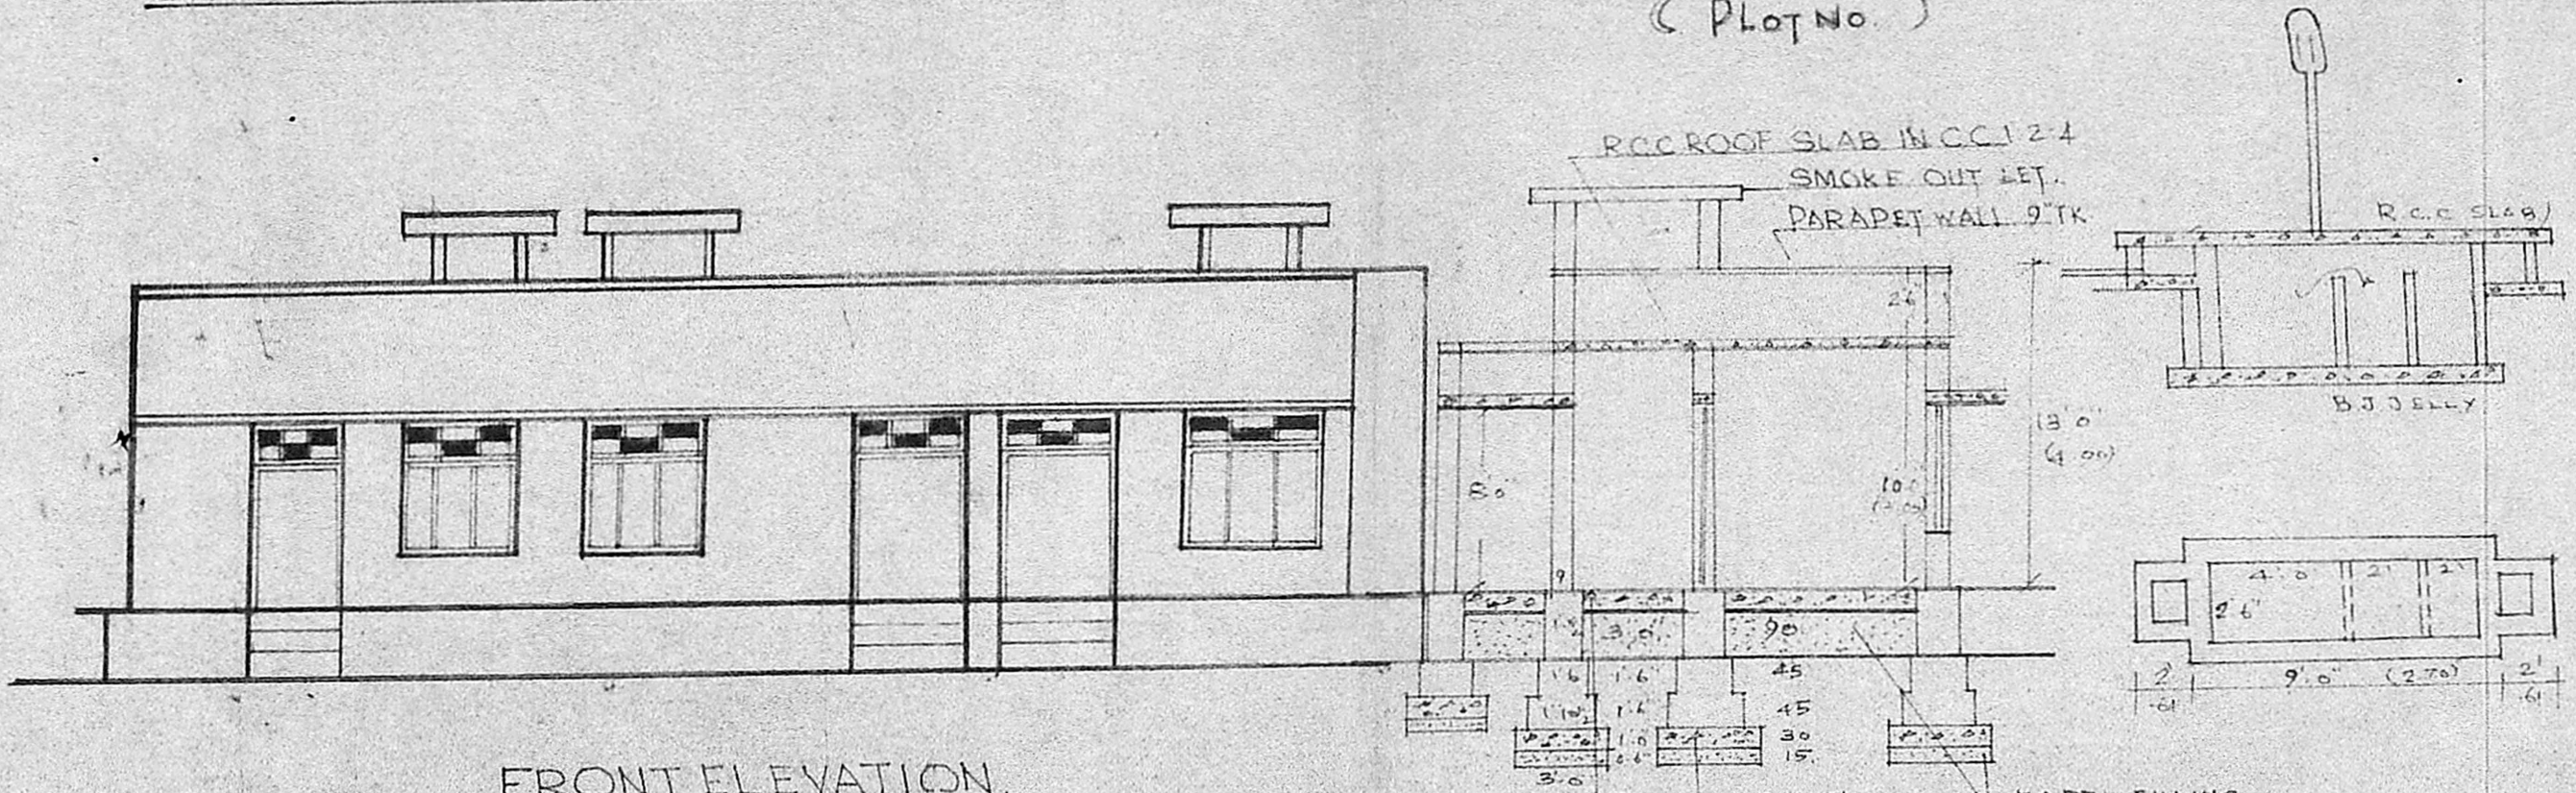


FRONT ELEVATION.

FLOORING WITH C.C. EARTH FILLING.
 FOUNDATION IN SAND FILLING
 C.C. 1:4:8.
 SECTION ON AA PLAN AND SEC.
 OF SEPTIC TANK.

- REFERENCE: Revised plan 8x16
 D - DOOR 36x60 mg
 DI - DOOR 26x60 20/03/80
 W - WINDOW 36x50
 WI - WINDOW 30x50
 Y - VENTILATOR 30x20
 AREA OF THE SITE 2087 OR 194M²
 (AS PER SURVEY RECORD)
 PRO. BUILDING. 992 OR 92M²
 PLOT COVERAGE. 48/ F.S.L.O 48

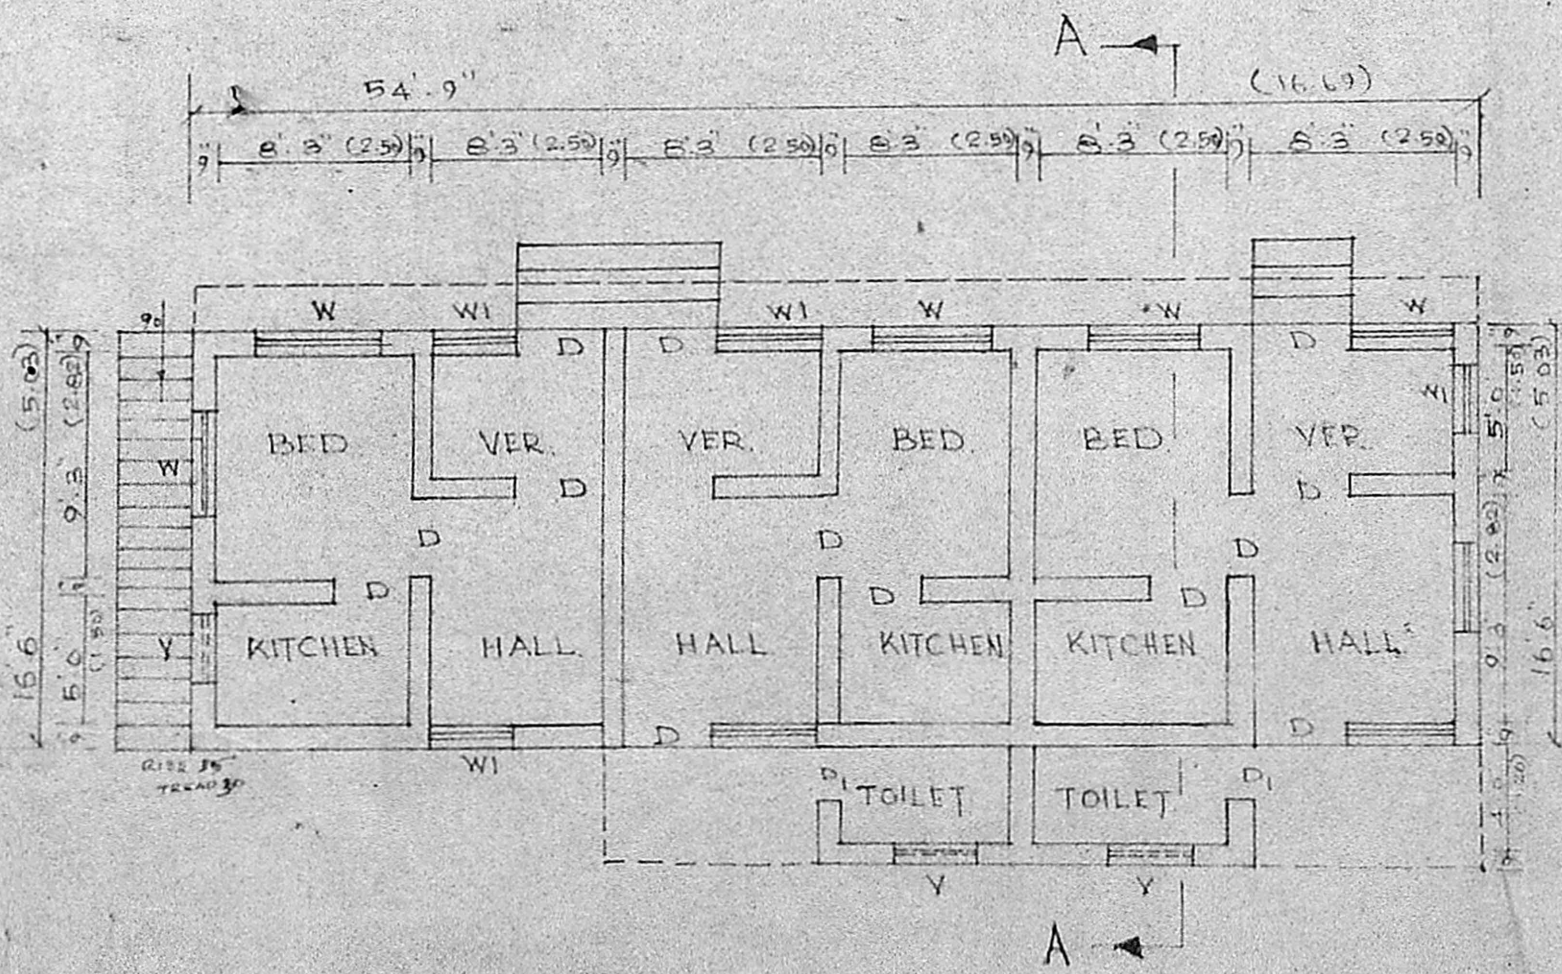

PLAN OF G FLOOR.

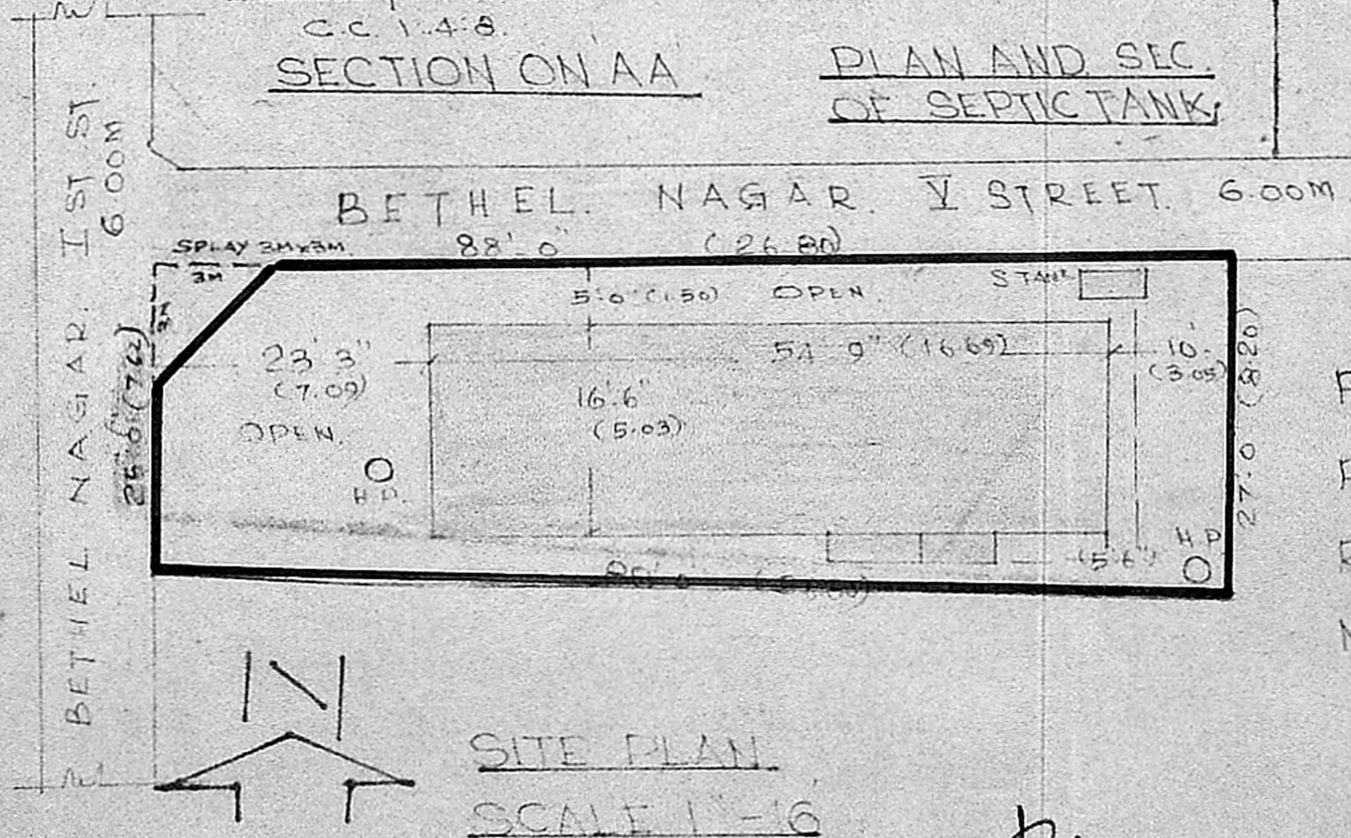

SITE PLAN
 SCALE 1" = 16'

- PLOT BOUNDARY
 PRO. BUILDING
 ROAD S.
 MPL. ROADS

K. RAGOTHAMAN
 LICENSED SURVEYOR
 THIRUVOTTIYUR MUNICIPALITY,
 40-D, NELLIKARAN STREET,
 THIRUVOTTIYUR, MADRAS-600 019.

M.C. Mammen