




ELEVATION

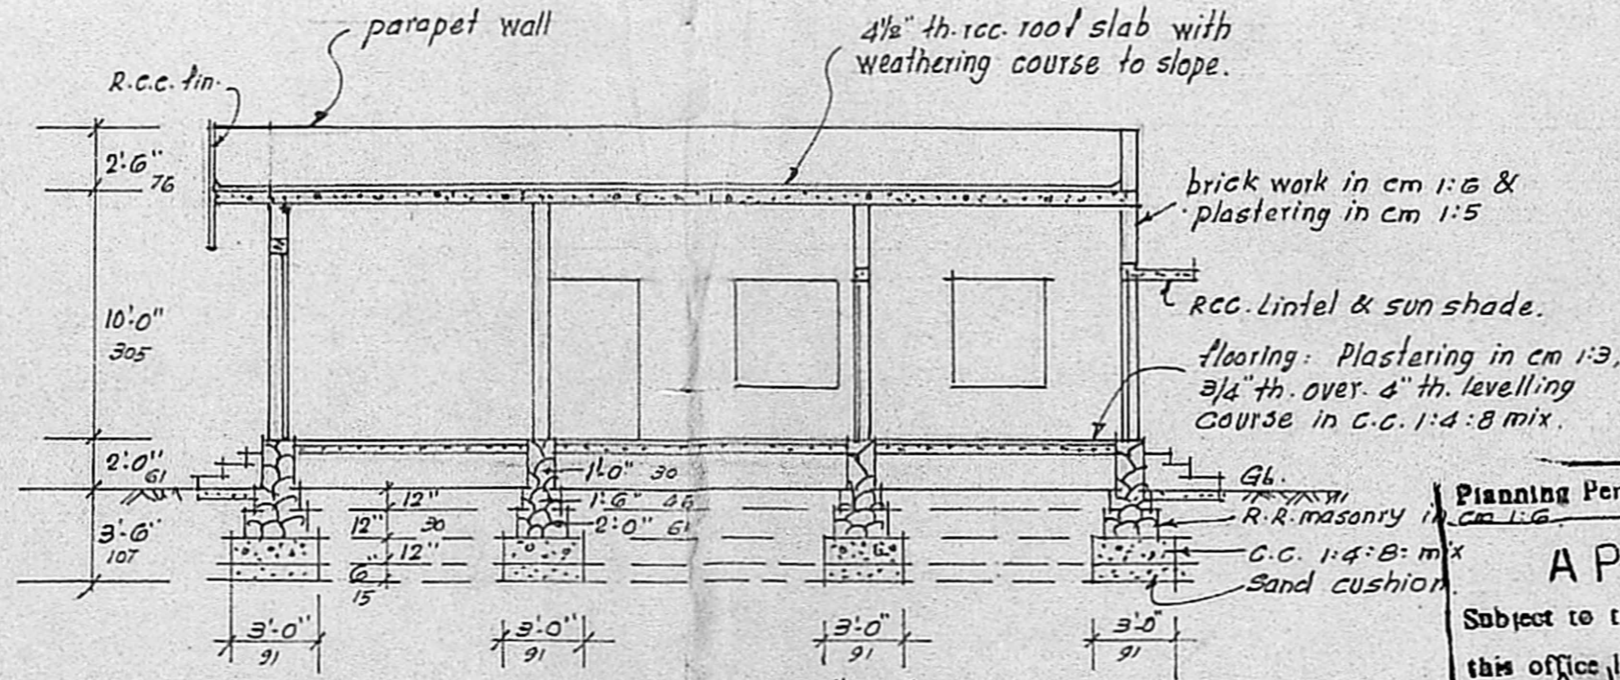

SECTION ON "A-B"

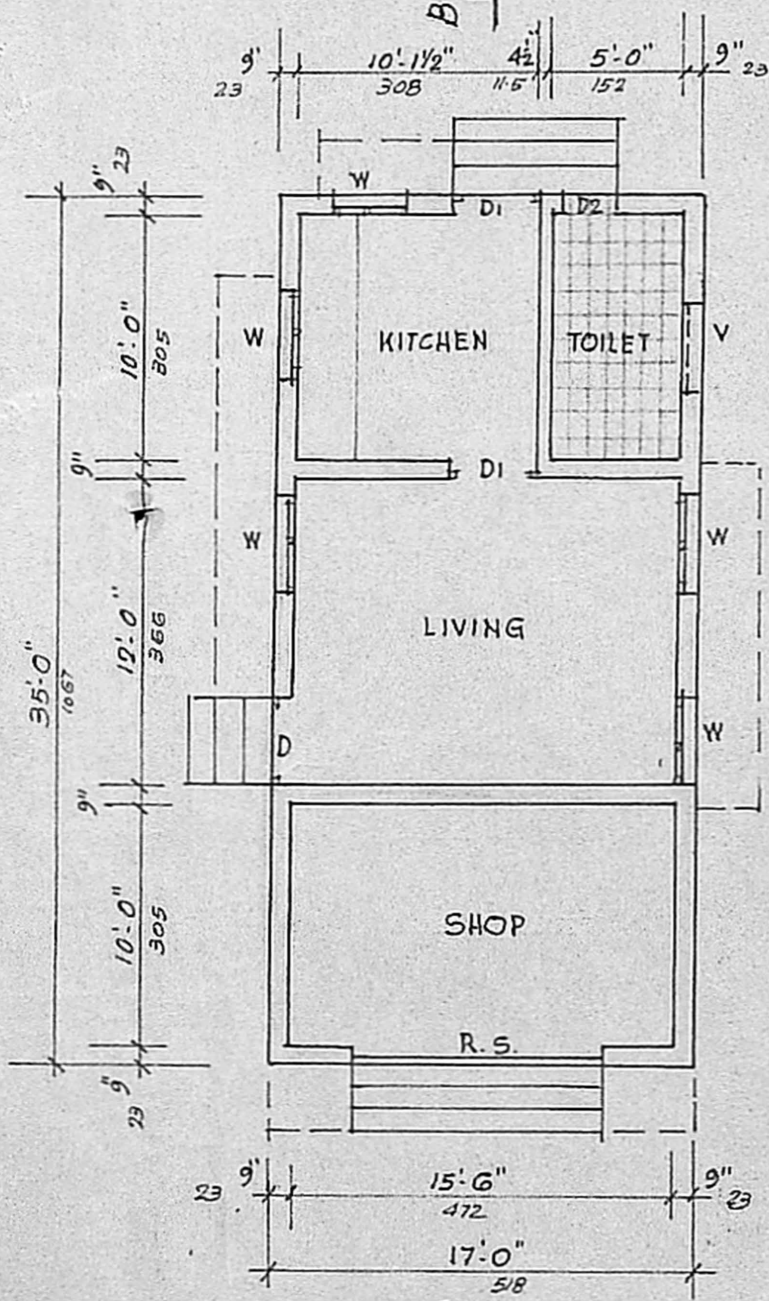

PLAN

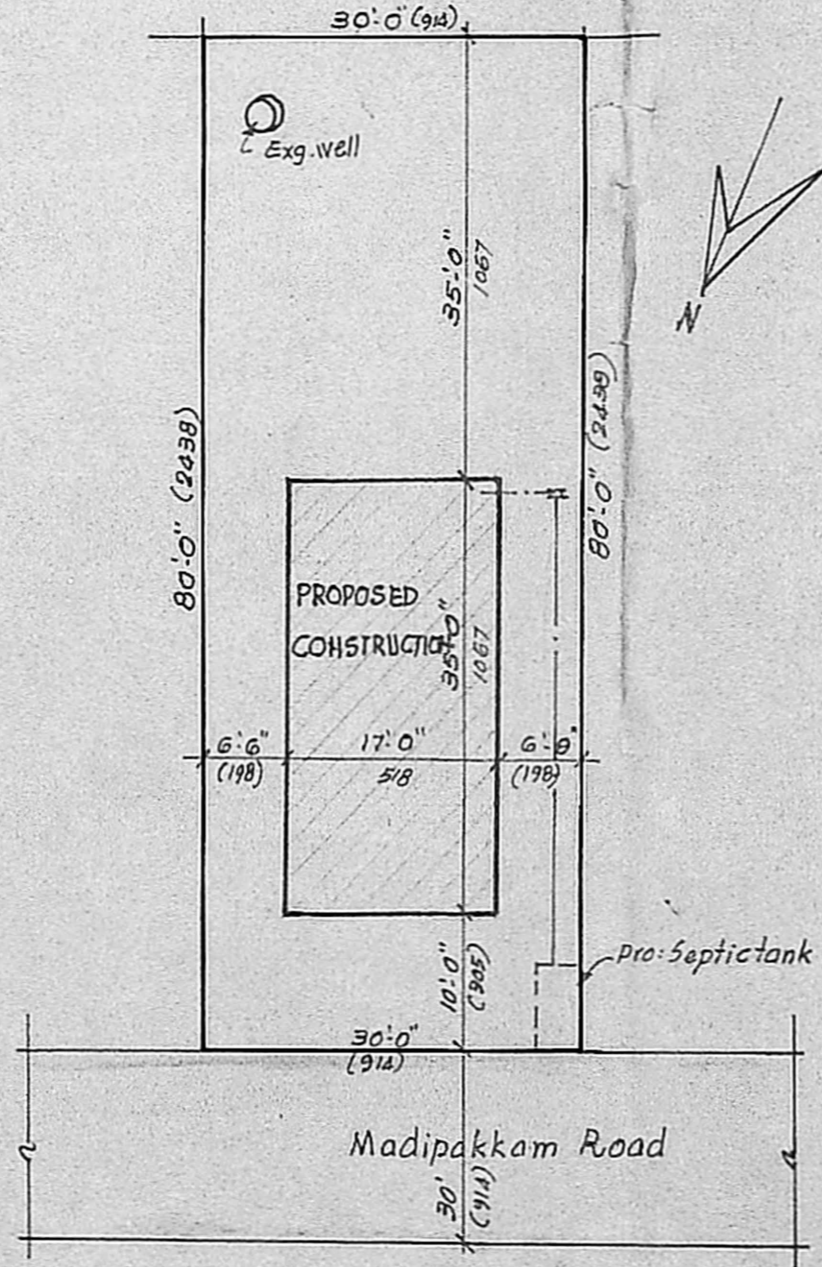

SITE PLAN


SCALE :- 1:200

Planning Permit No. A/1560/89
APPROVED
 Subject to the conditions in this office letter.


SCHEDULE OF JOBERIES

R.S.	ROLLING SHUTTER	8'-0" x 8'-0"
D.	DOOR	3'-3" x 6'-6"
D1	FOR MEMBER SECRETARY	3'-0" x 6'-6"
D2	DEVELOPMENT	12'-6" x 6'-6"
W.	WINDOW	3'-0" x 4'-6"
V.	VENTILATOR	2'-0" x 2'-0"


23-6-89

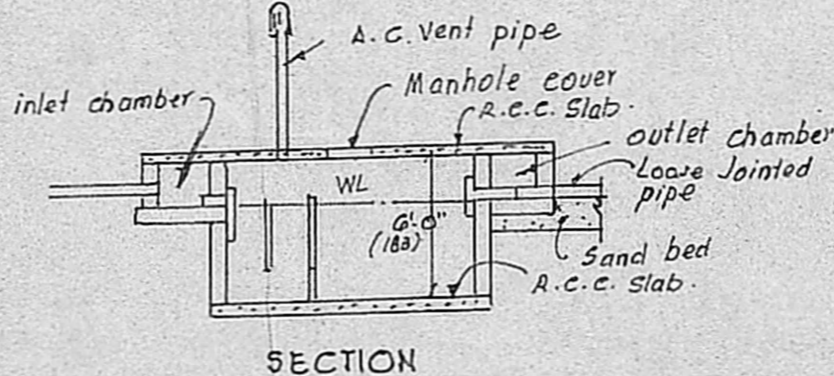

SECTION

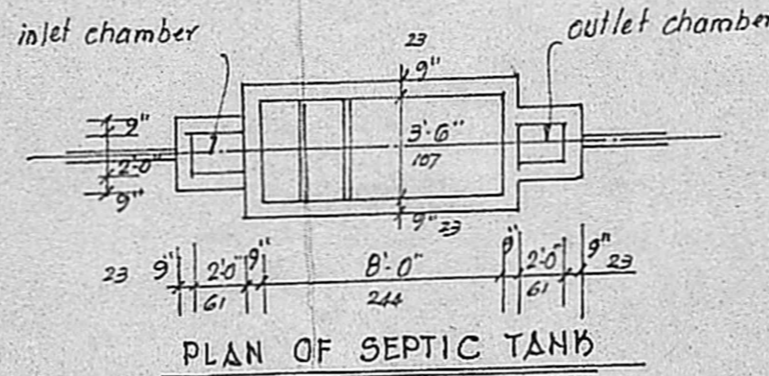

PLAN OF SEPTIC TANK

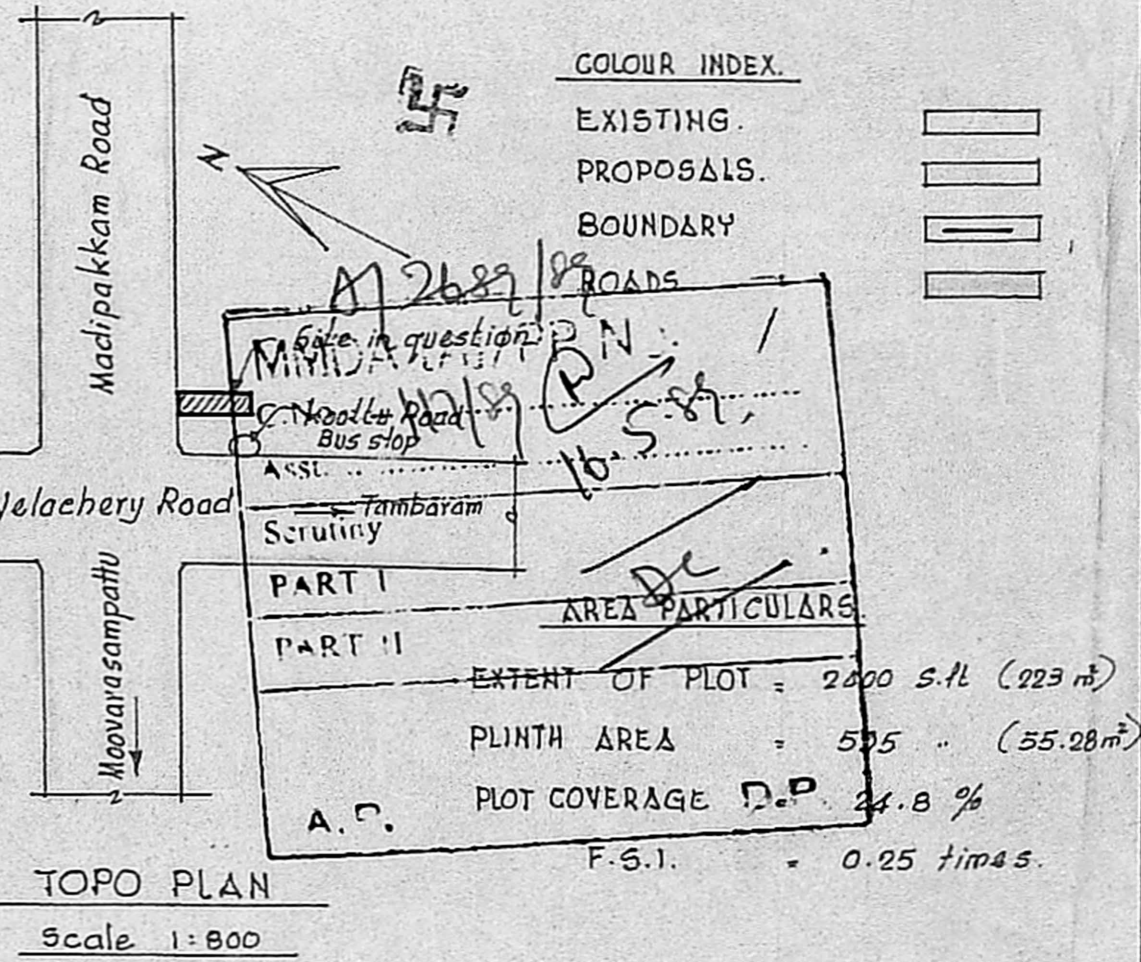

TOPO PLAN
Scale 1:800

PLAN SHOWING THE CONSTRUCTION OF A BUILDING AT PLOT No. 2, S.No. 1 OF 157- MOOVARASAMPATTU VILLAGE, SAIDAPET TALUK, CHENGALPATTU DIST. ST. THOMAS MOUNT PANCHAYAT UNION.

SCALE : 1" = 8'-0" (1: 100)

OWNER... *Shankamani B*
 LICENSED SURVEYOR....
V. VENKATESAN, B.E., M.Sc., M.I.E.,
 LICENSED SURVEYOR.
ALANDUR MUNICIPALITY
 No. 3, Paper Mills Road, First Floor,
 PERAMBUR, MADRAS-600 011