



BW in cm: 6 mix & 1/2" m- cm: 4, plastering Rec roof slab 1:2:4 mix & weathering course

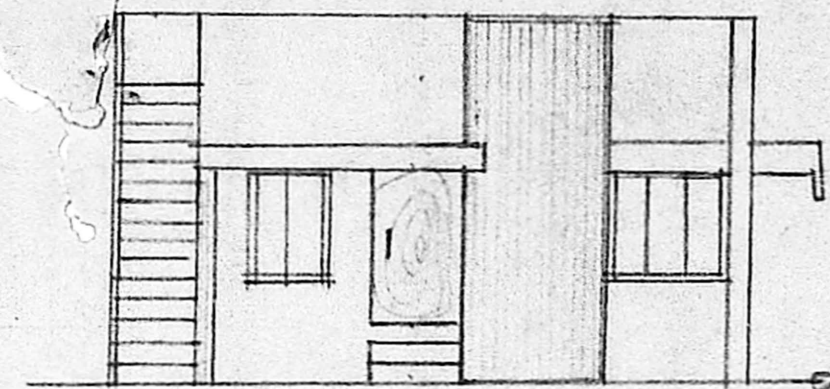


ELEVATION-

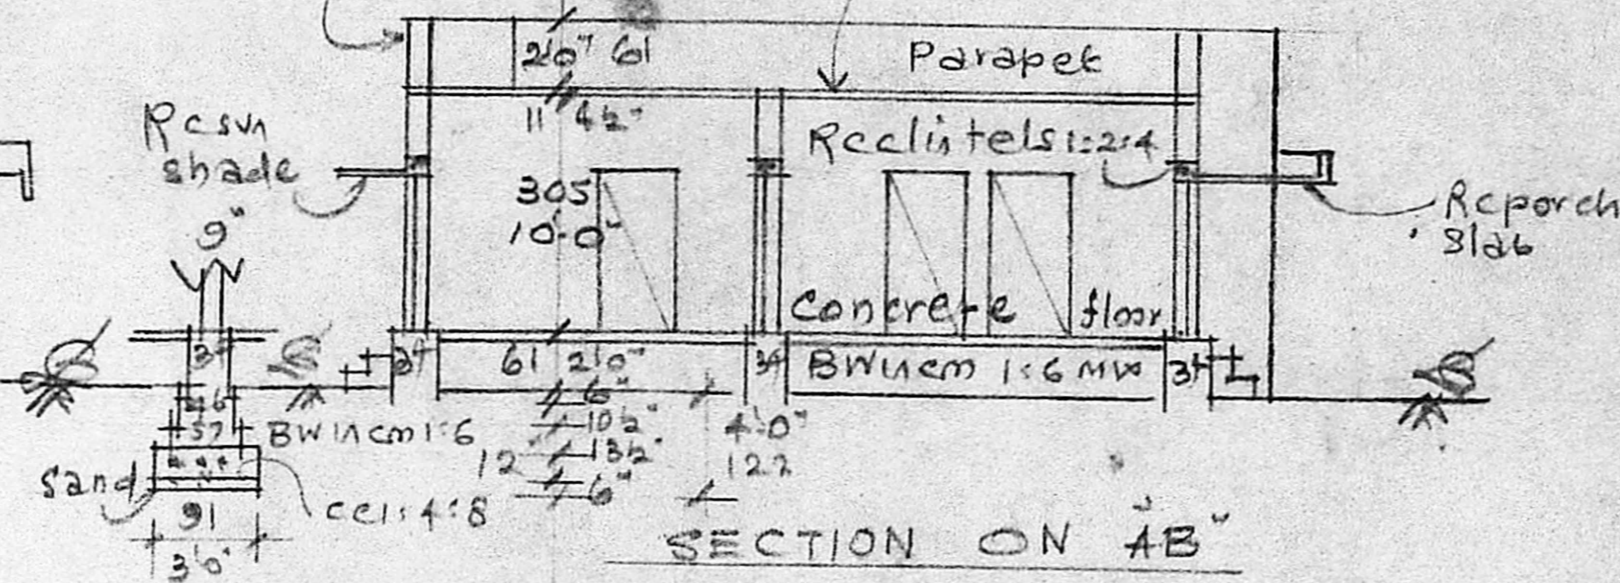


SECTION ON AB

KEY PLAN OF LAYOUT


PPD/LO. NO 40/87

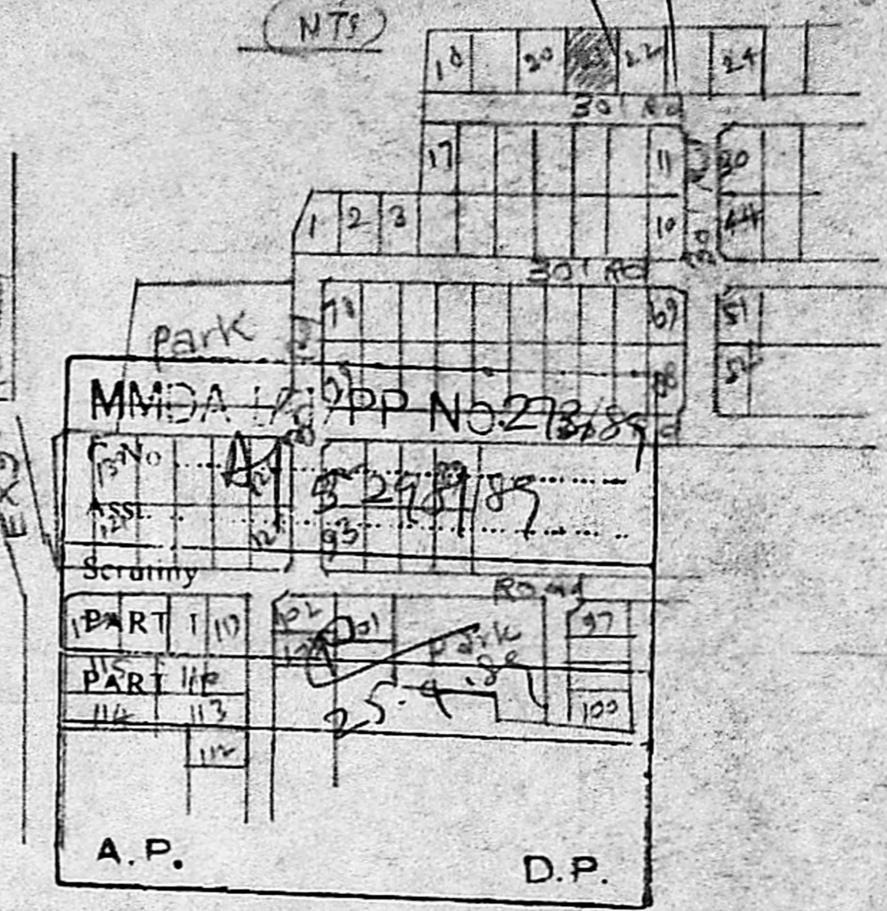

MMDA PPD NO 278/87	
Plot No	41
ASST.	93
Scrammy	
PART I NO	97
PART II NO	102
112	113
114	115
A.P.	D.P.

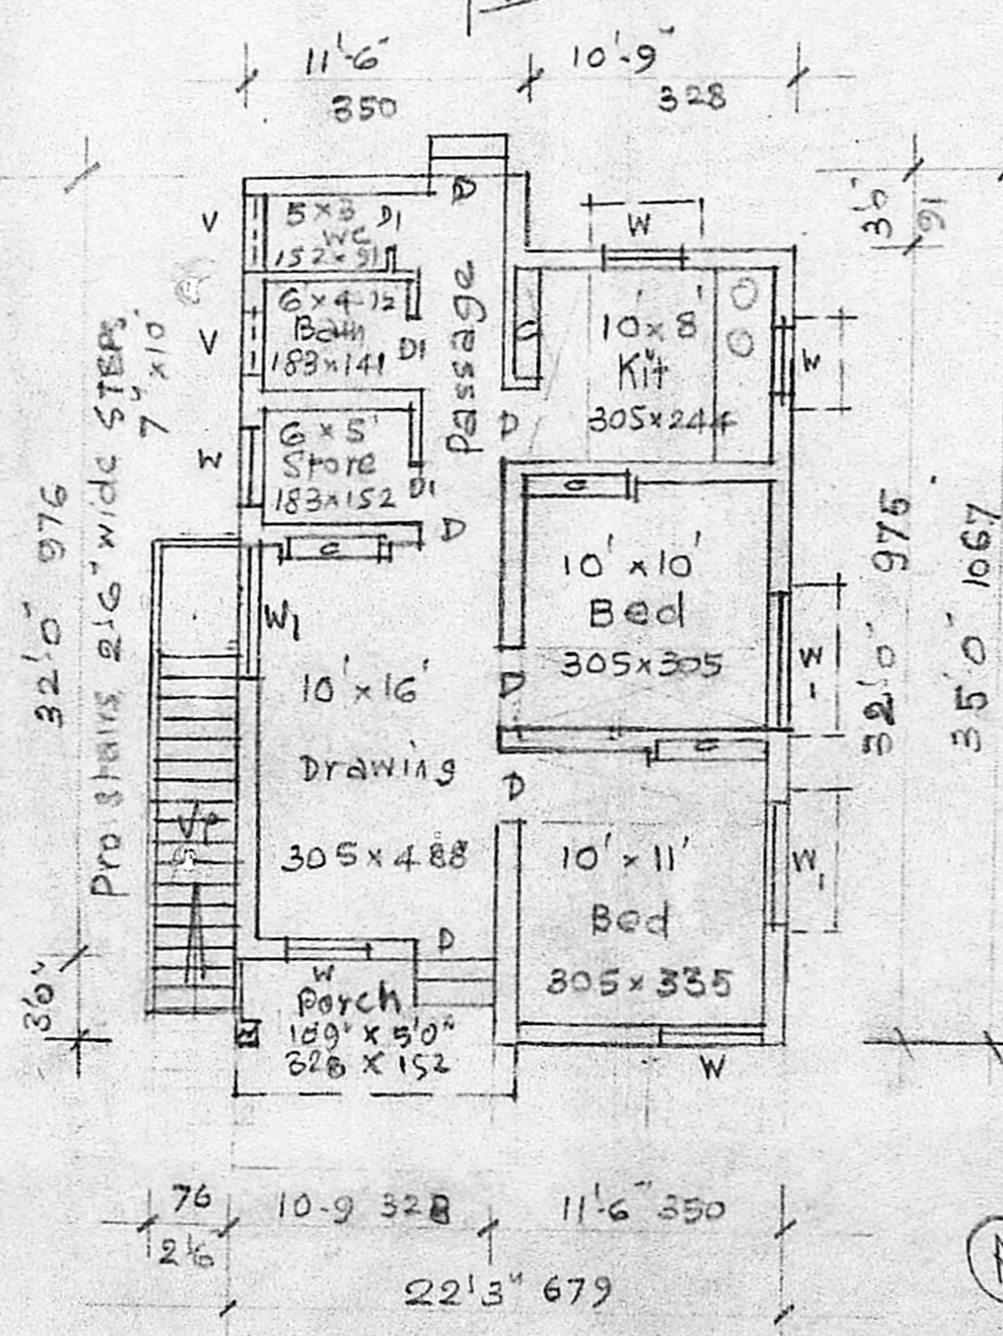

PLAN-

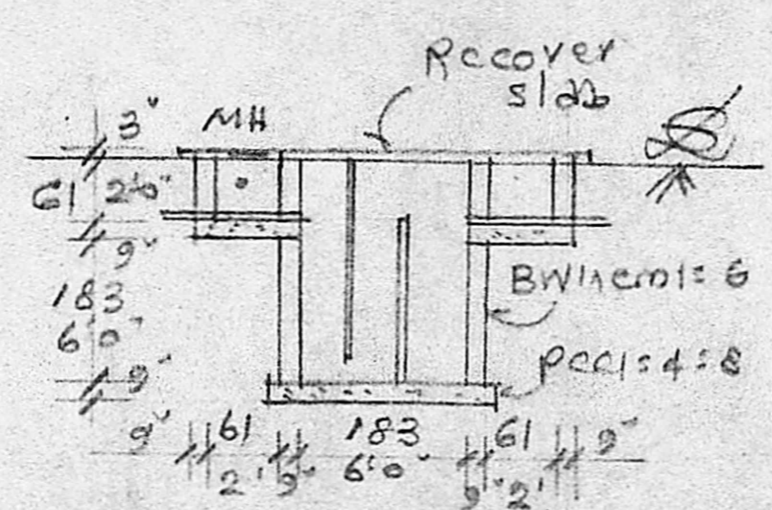

SEC. OF SEP. TANK-

Planning Permit No. A/582/89


APPROVED

Subject to the conditions in the office.


No. A/5298/89 Dt. 4-7-89

G.O: Jayalalitha, METRO NAGAR LAYOUT PPD/LO. NO. 40/87, IN S.N? FOR MEMBER SECRETARY, 91 MADRAS METROPOLITAN DEVELOPMENT AUTHORITY, SAIDAPET TS, CHENGLE PET DT. MADRAS, FOR

Mr. O. JAGGIAH. Scales (1"=8'-0") 1:100

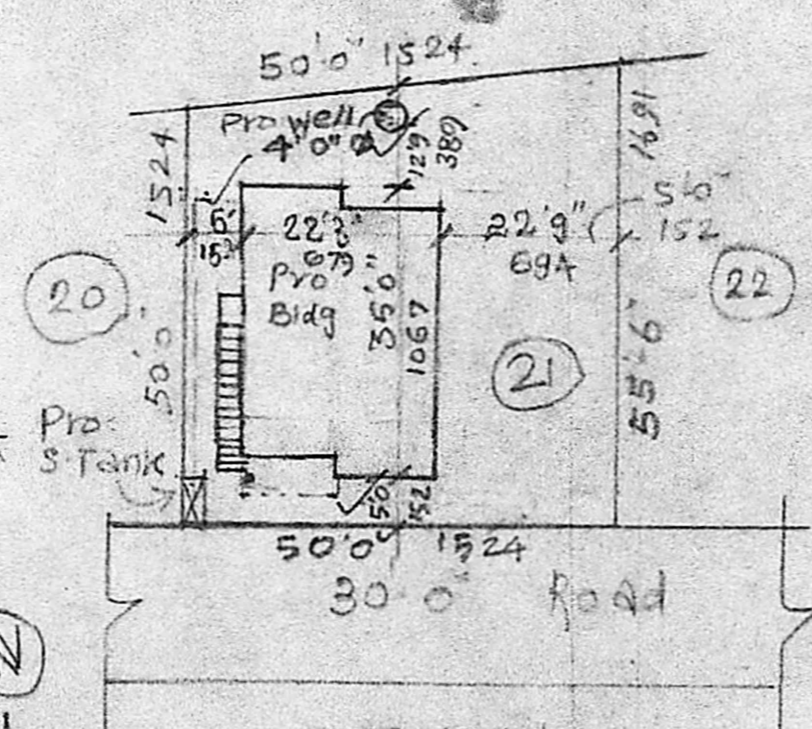

SITE PLAN Scales (1"=24'-0") 1:300

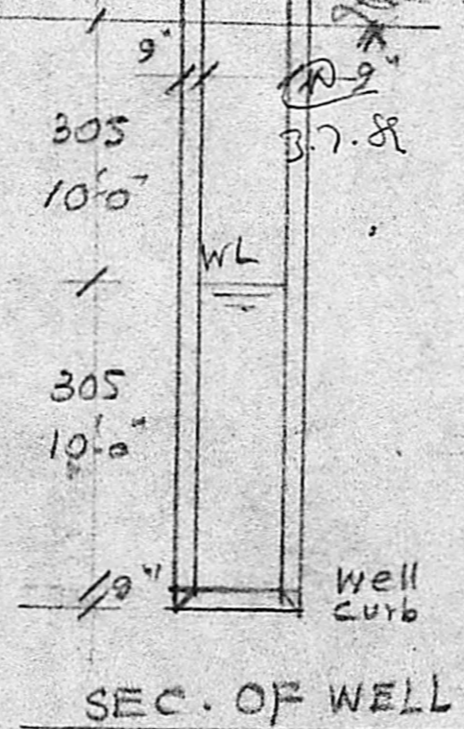

SEC. OF WELL

REFERENCE

D DOOR	3'-3" x 6'-6" 99 x 198	W window	3'-0" x 4'-6" 91 x 137
DI "	2'-6" x 6'-6" 76 x 198	WI "	5'-0" x 4'-6" 152 x 137
V Ventilator	2'-0" x 2'-0" 91 x 61		
PLOT AREA	2638 sq ft / 245 m ²		
PLINTH AREA	714 sq ft / 66.3 m ²		
OPEN SPACE	1924 sq ft / 178.7 m ²		

Phone: 421988

A. ARUNACHALAM, D.C.E.
CONSULTING CIVIL ENGINEER & CONTRACTOR,
MADRAS CORPORATION LICENSED SURVEYOR,
ALANDU - MUNICIPALITY,
AMBATUR TOWNSHIP,
LICENCE NO: 9
2, KANAKA PARK, NICHAYO-D,
BALIGAN M. MADRAS 600 092

Owner