




FRONT ELEVATION

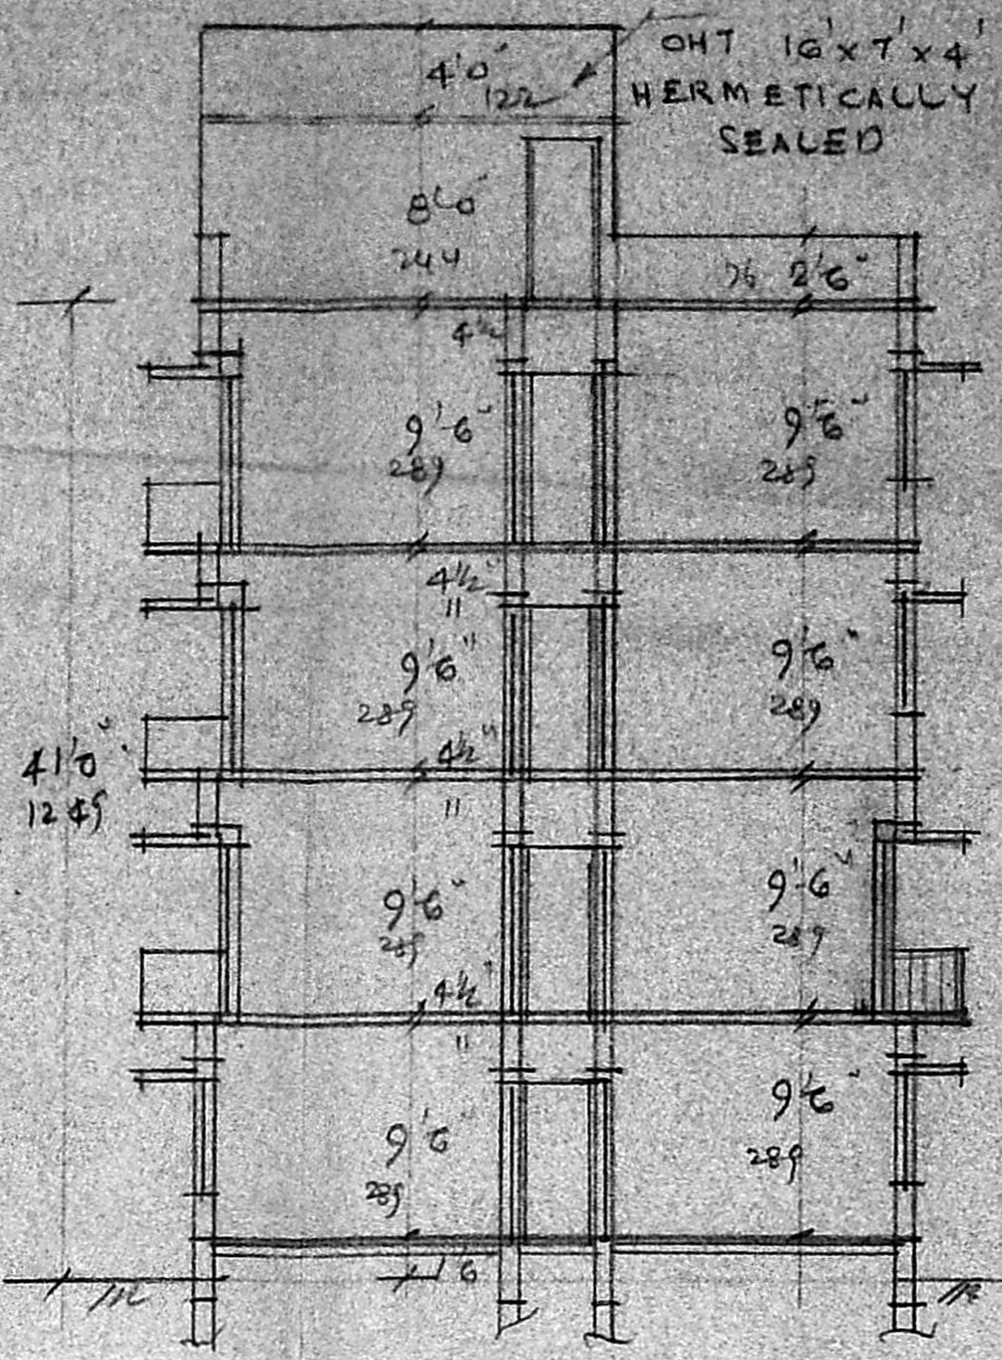


SECTION ON AA

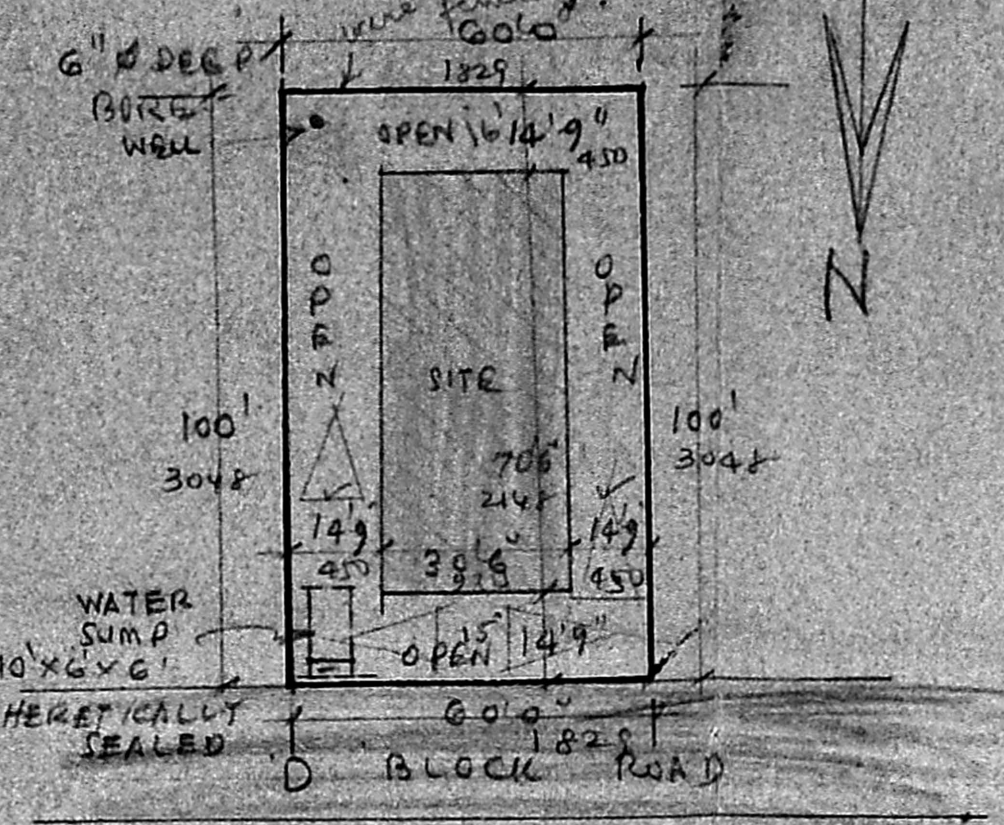

SITE PLAN SCALE 1"=33'0"

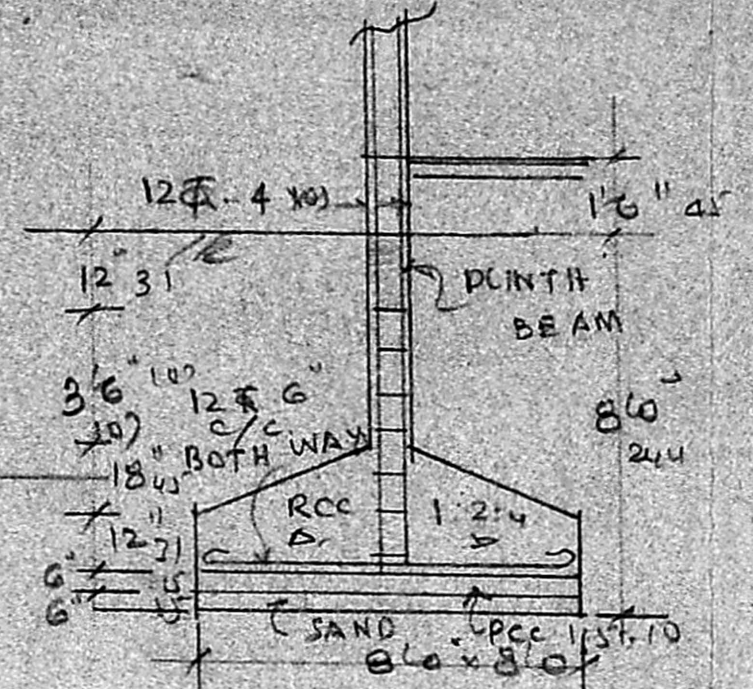

DETAILS OF COLUMN SCALE 1"=4'0" (1:150)

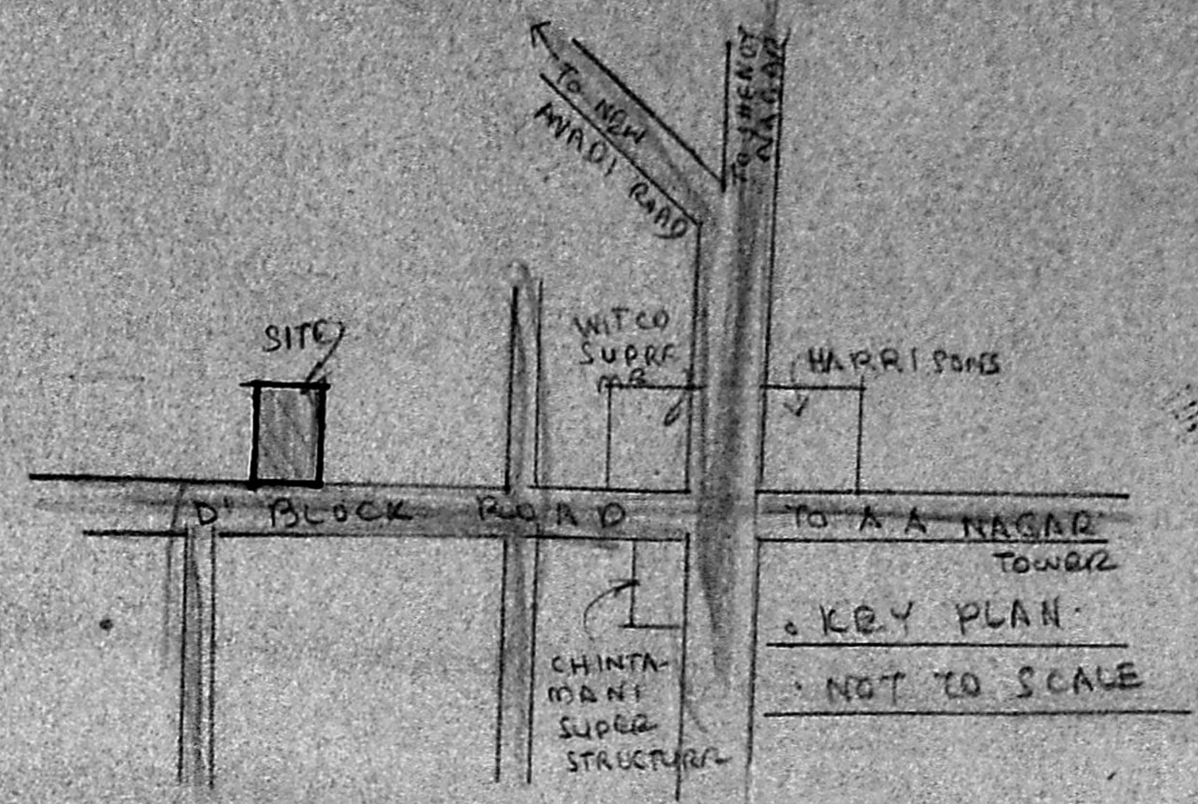

KEY PLAN NOT TO SCALE


MVA B/L NO. /
 C.No. 131/16284/87
 A.P. DP

SPECIFICATION


FOUNDATION: RCC COL. 8"x8" IN 1:2:4. SUPER STRUCTURE: RCC COL. 9"x9" AND BRICK WORK IN CM. 1:1. G. TIE BEAM, LINTEL, BEAM, LINTEL, BEAM, SUNSHADE AND ROOF IN RCC 1:2:4. PLASTERING WITH CM. 1:4, 12 mm THICK FOR CEILING AND WALLS. FLOORING WITH MOSAIC TILES. WHITE AND COLOUR WASH TWO COATS.

JOINERY


Fw1. FRENCH DOOR	6'0" x 7'0" 183x213	W1. WINDOW	6'0" x 4'6" 183x137
Fw2. " "	4'0" x 7'0" 122x213	W2. " "	3'0" x 4'6" 91x137
D1. DOOR	3'3" x 7'0" 100x213	V. VENTILATOR	3'0" x 2'0" 91x61
D2. " "	3'0" x 7'0" 91x213	DOOR OPEN	2'6" x 7'0" 76x213
D3. " "	2'6" x 7'0" 76x213	S. RCC SALLY	5'0" x 4'6" 152x137

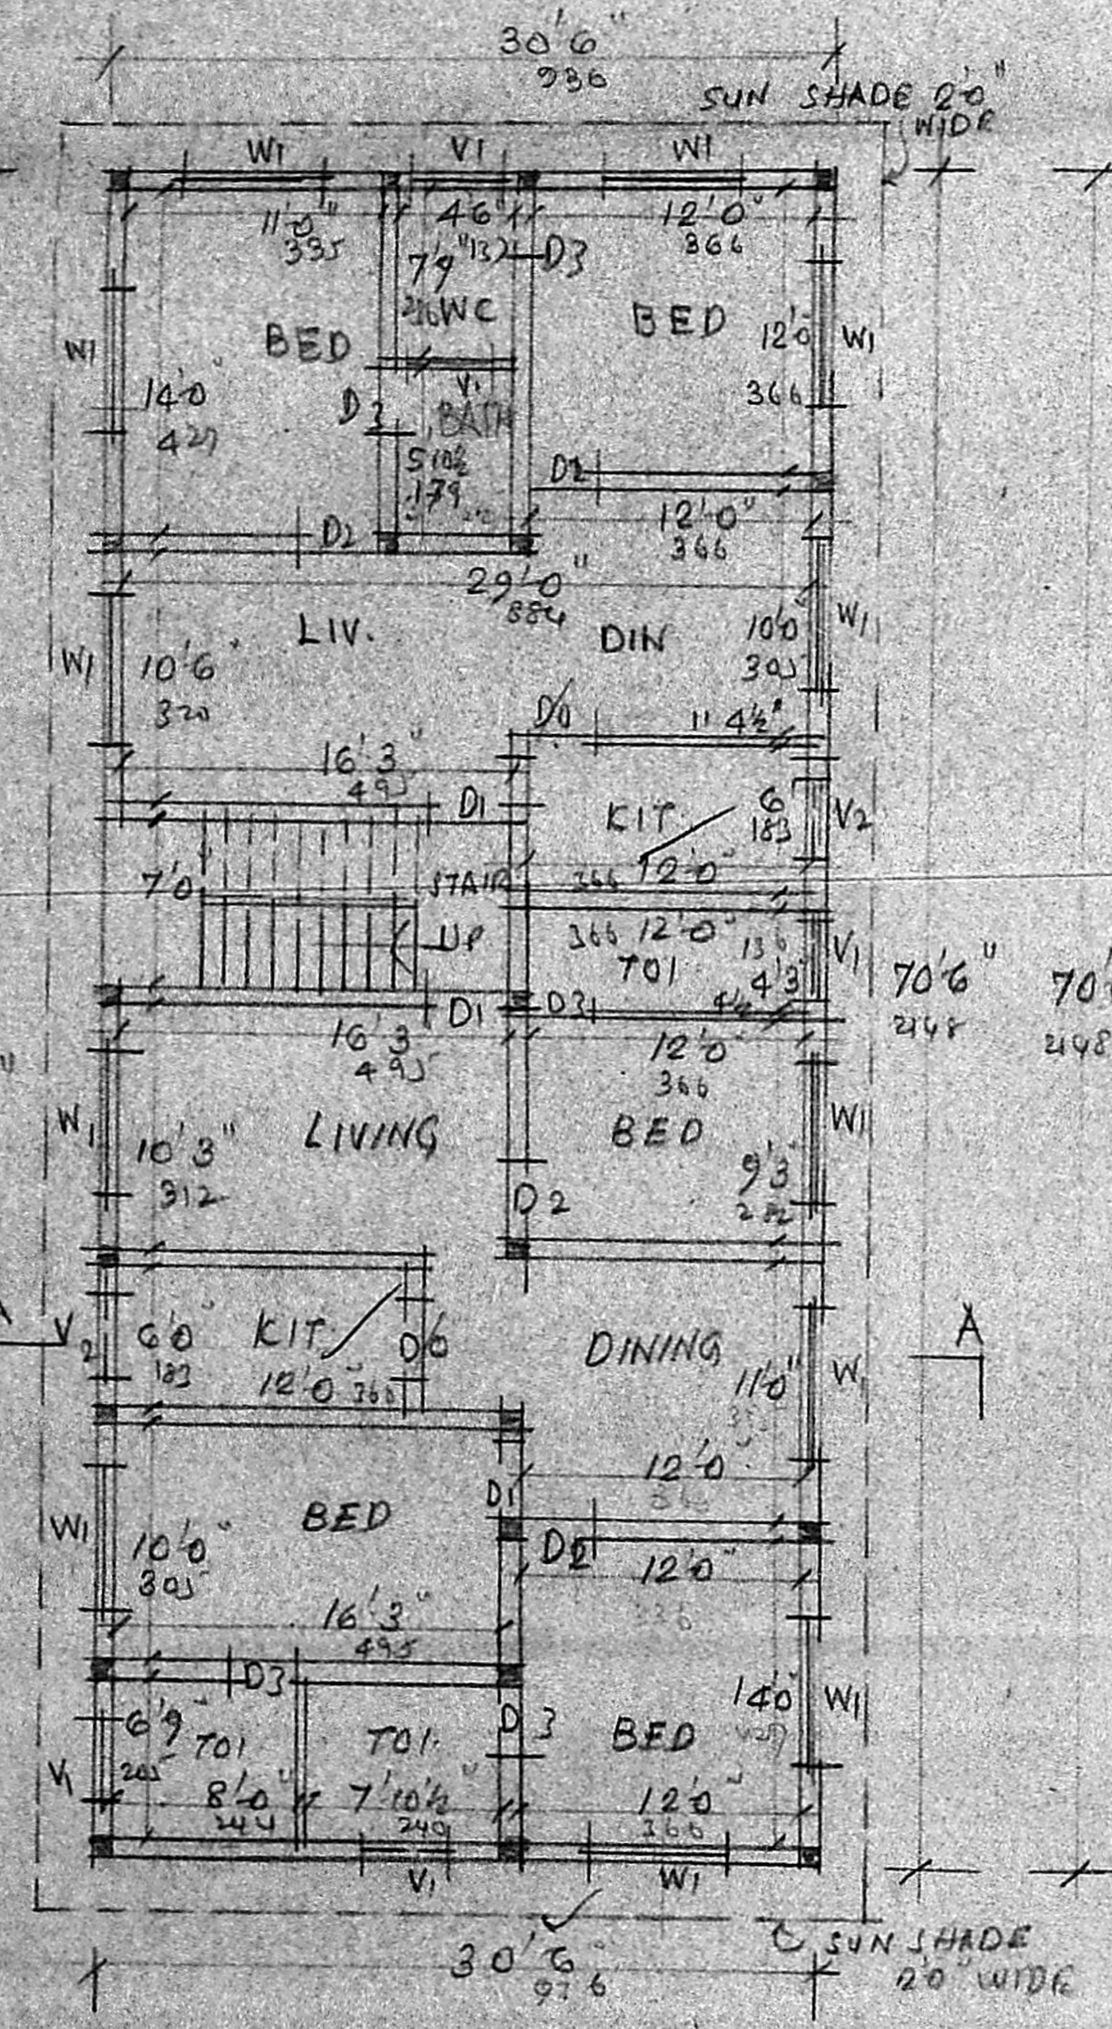


PLAN OF GROUND FLOOR

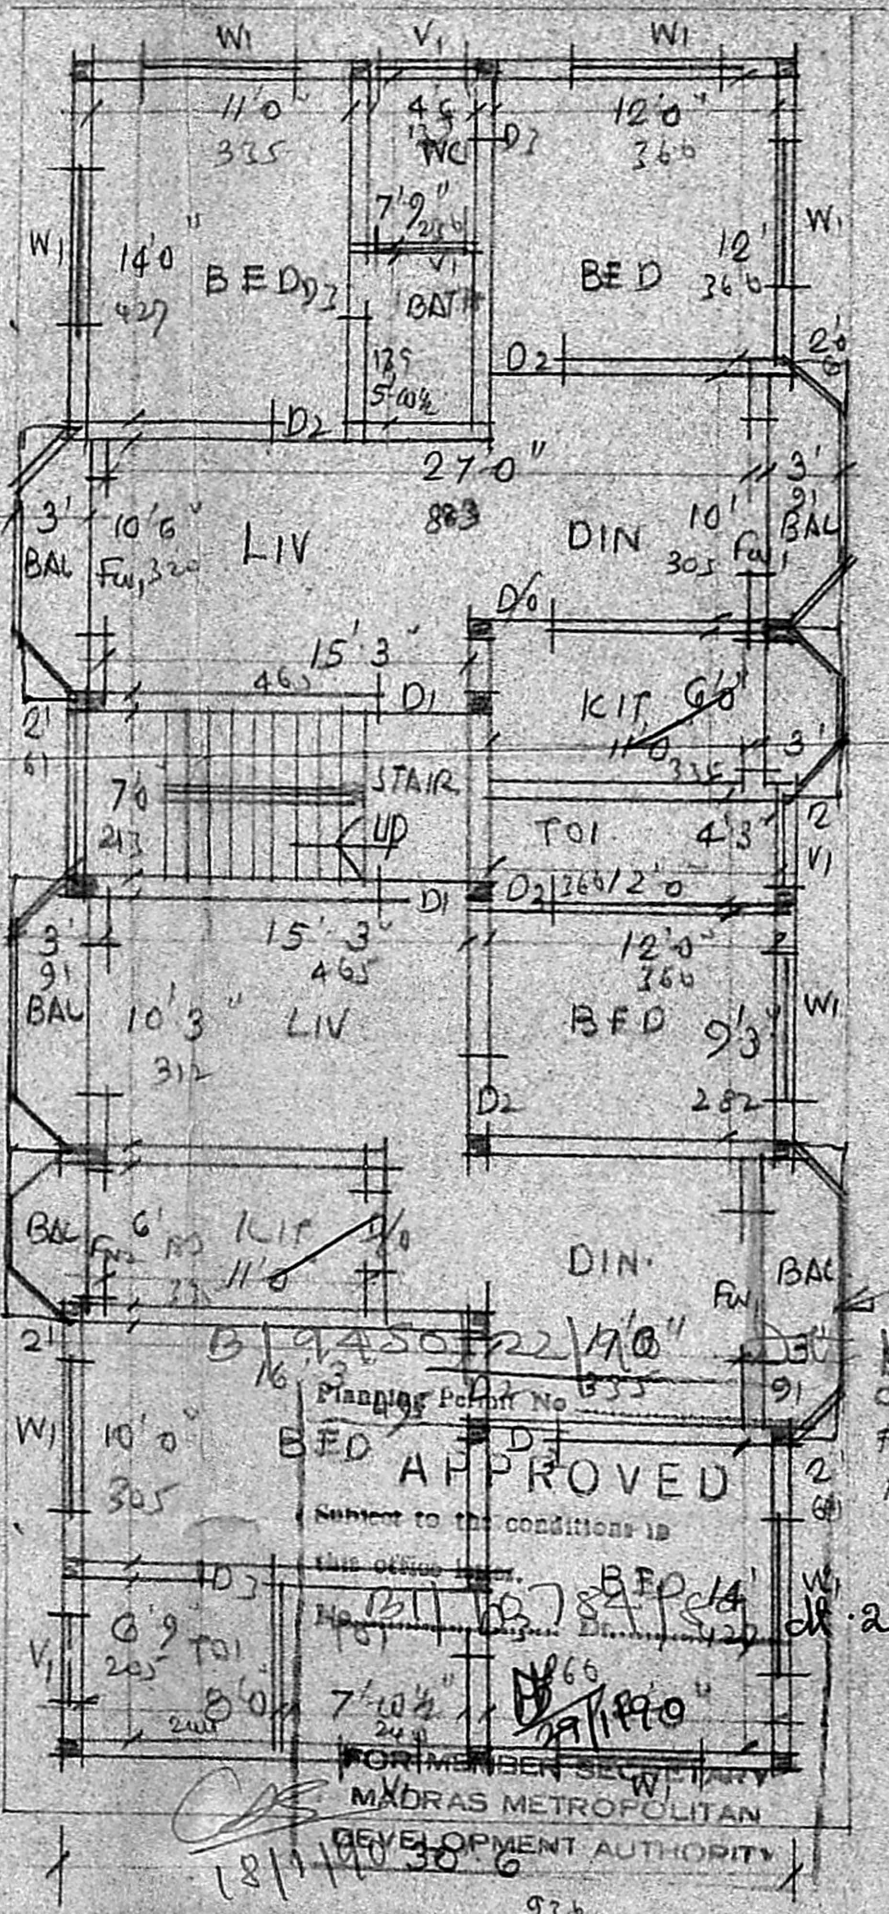

PLAN OF FIRST FLOOR

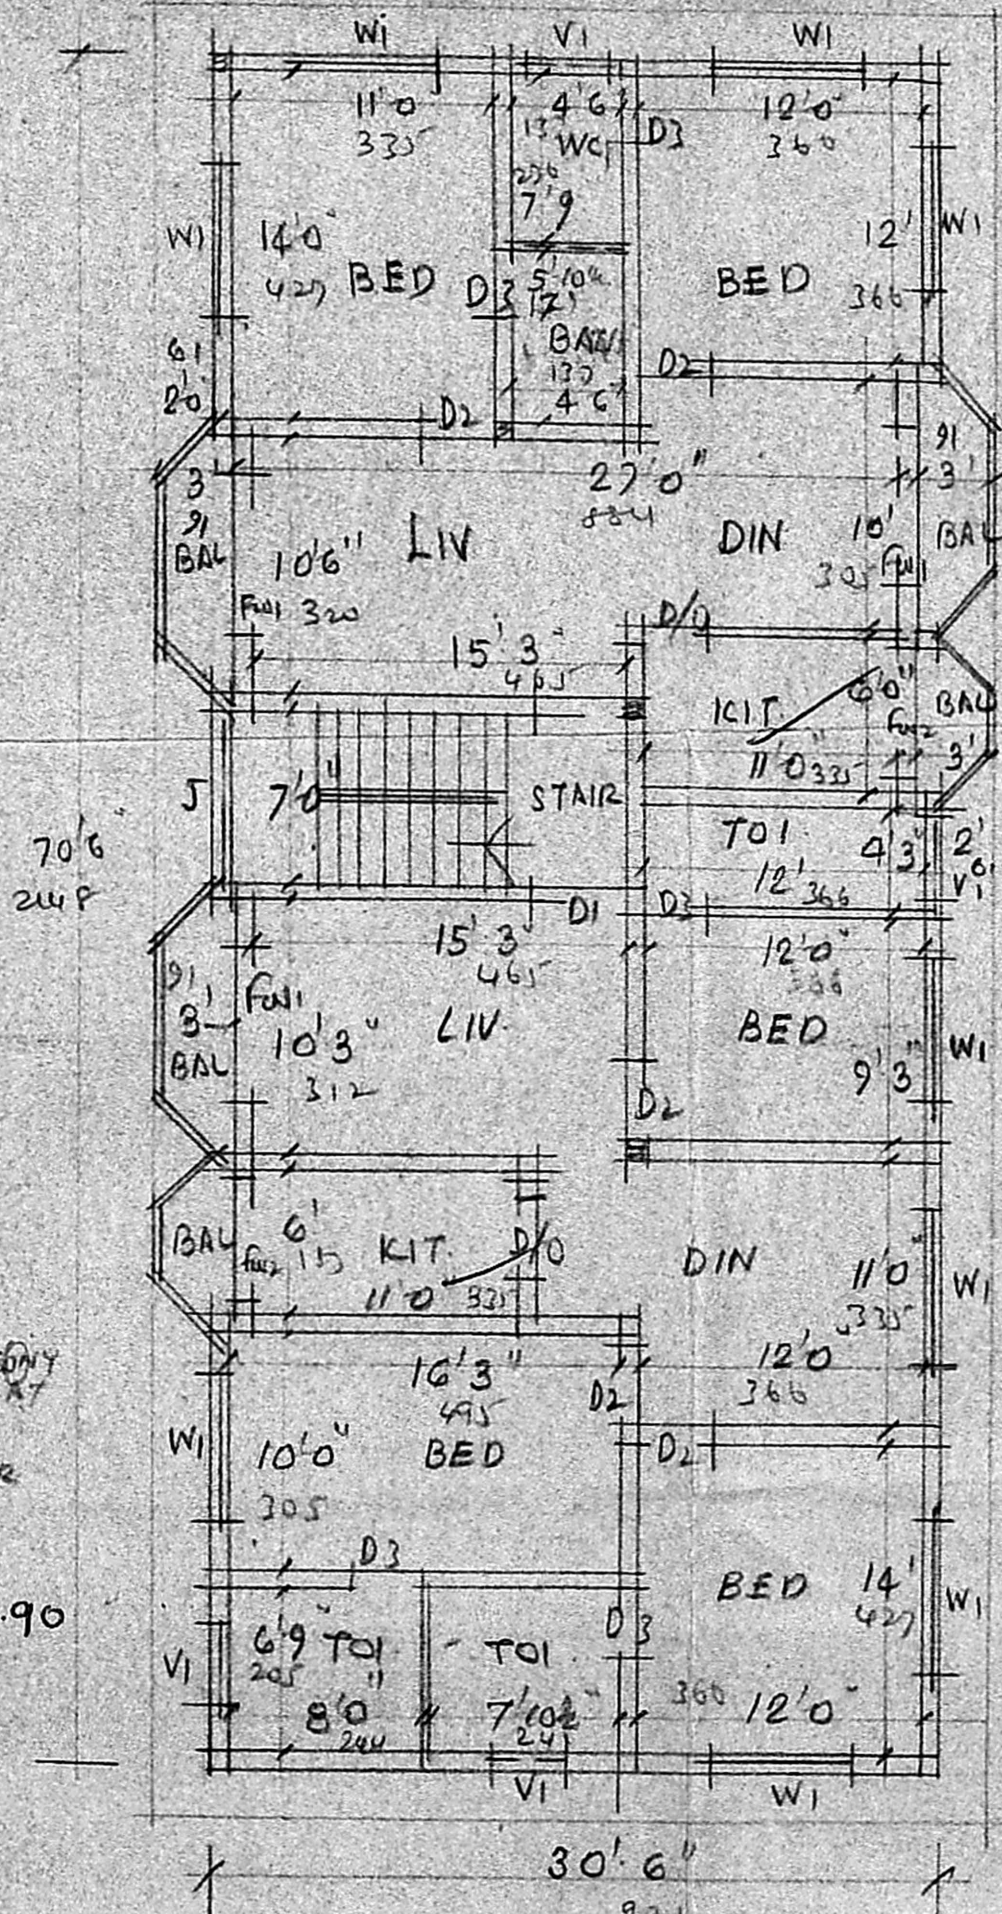

TYPICAL FLOOR PLAN OF SECOND AND THIRD FLOOR

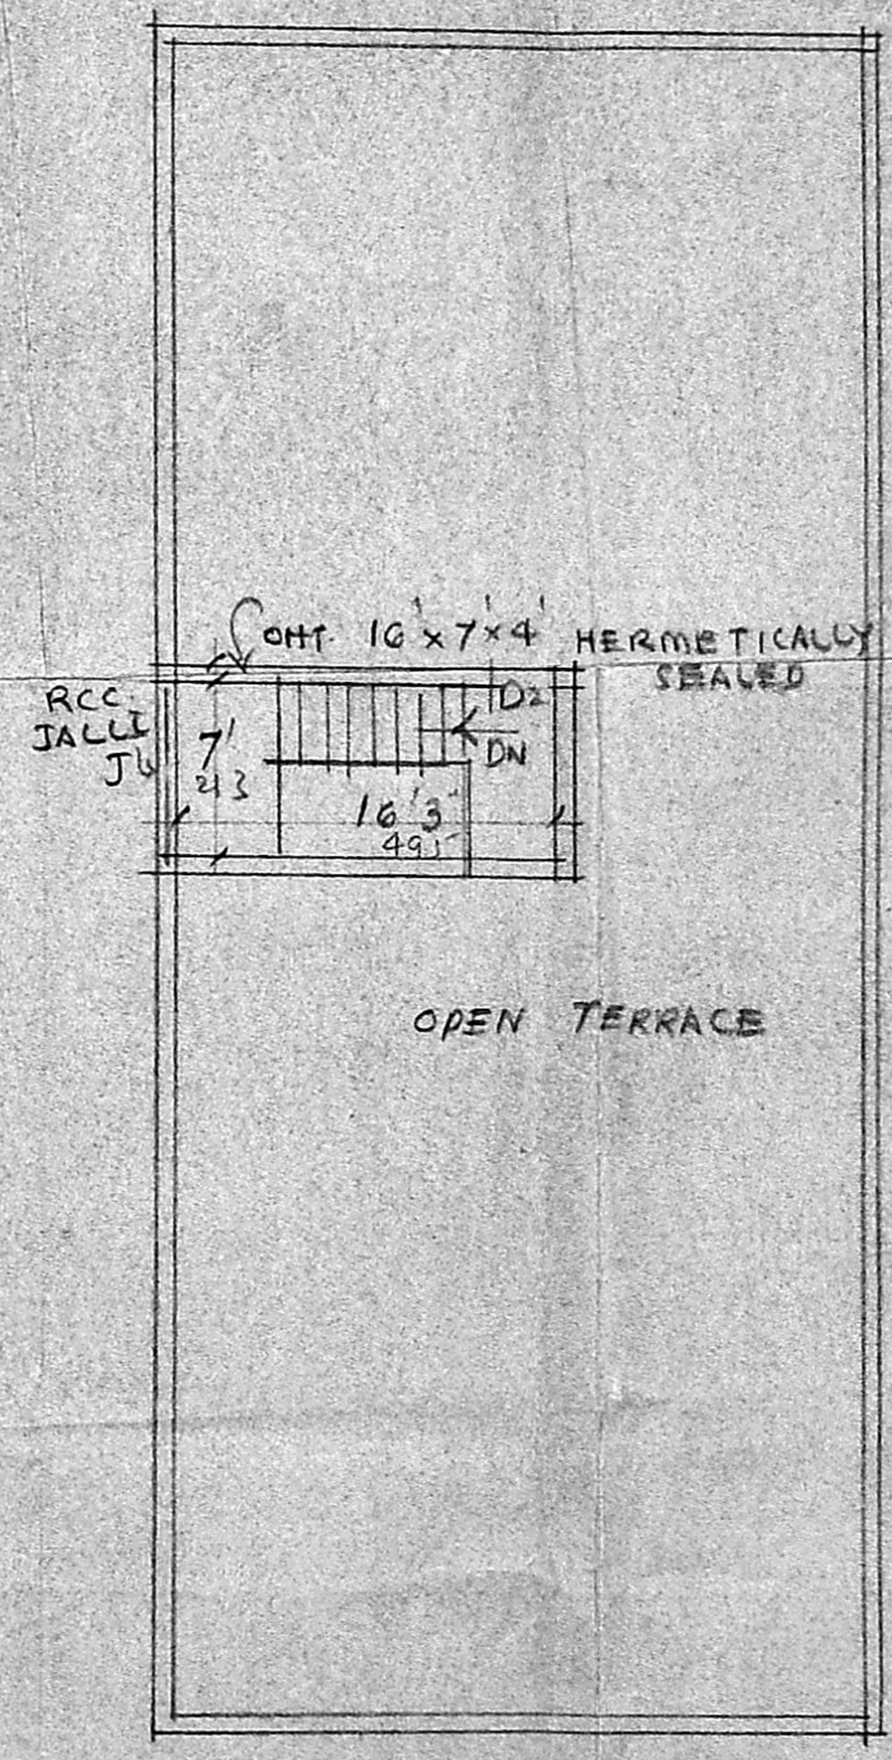

TERRACE PLAN

COLOUR INDEX
 PROPOSED IN ———
 ROAD IN ———
 BOUNDARY IN ———

REVISED PLAN TO SANCTIONED
 PPA No 1001/88 & BA No 1001/88
 AT PLOT No 700 D BLOCK
 T.S. No 22 BLOCK G. (S.M. 1)
 PERIARUDRAL VILLAGE FOR
 DWELLING FLATS AT
 ANNA NAGAR DIVISION 73
 SCALE 1"=8'0" (1:100)

S. Somadeva BE (CIVIL)
 CONSULTING ENGINEER
 C.I. L.S.M. 16.
 L. SURVEYOR

OWNER
 (S. HARIKUMAR)
 POWER AGENT OF DJSURAN