

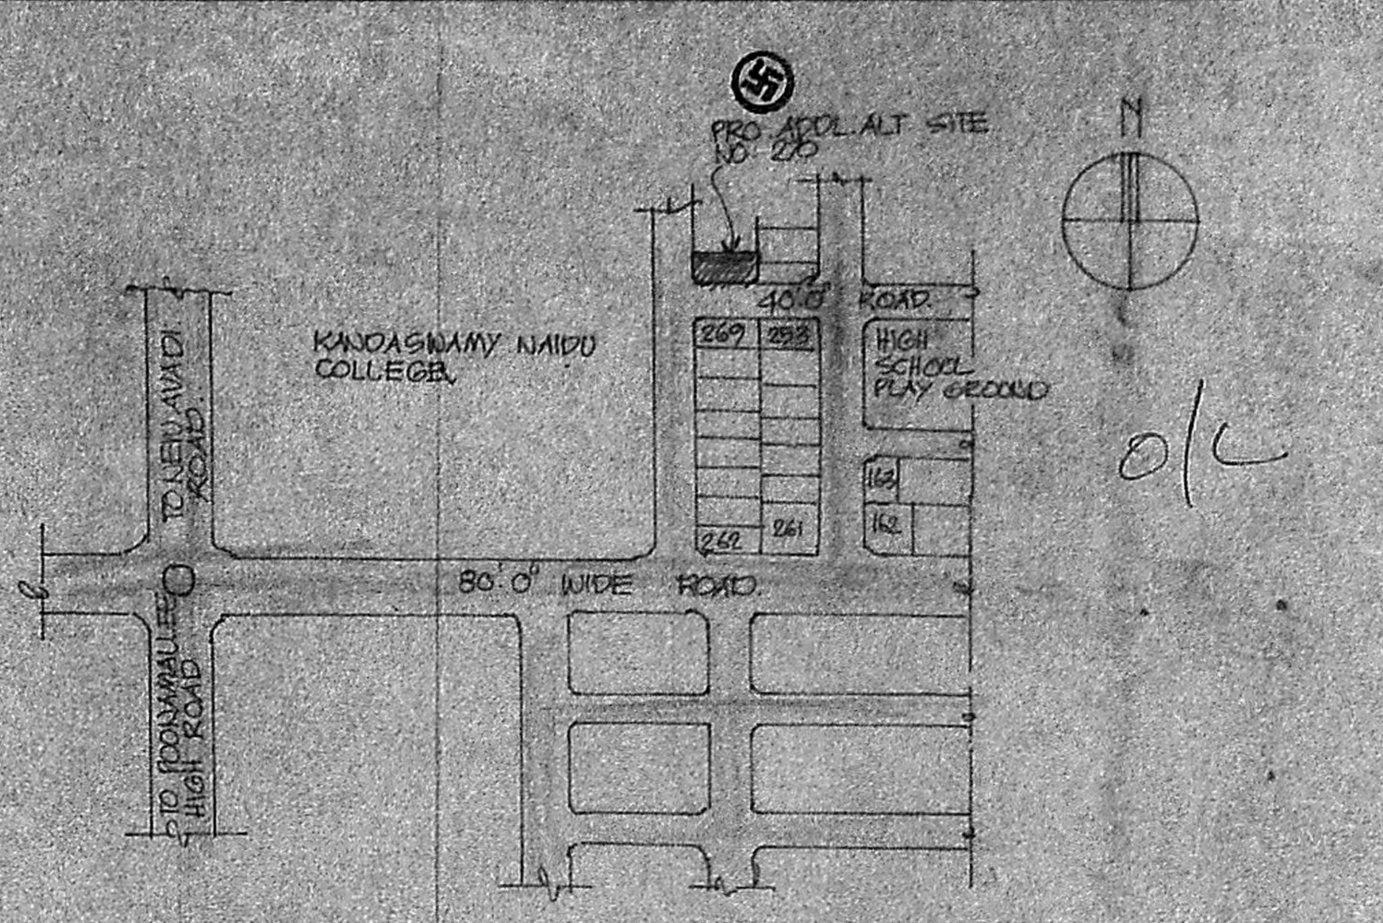



FOUNDATION DETAIL

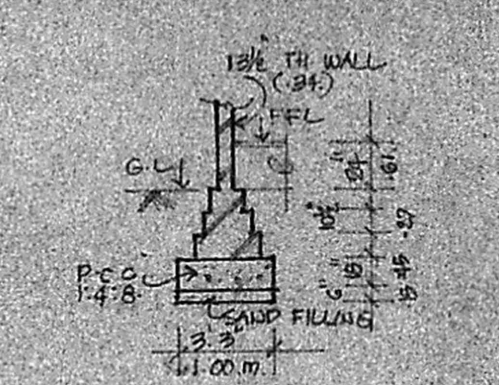


KEY PLAN  
NOT TO SCALE

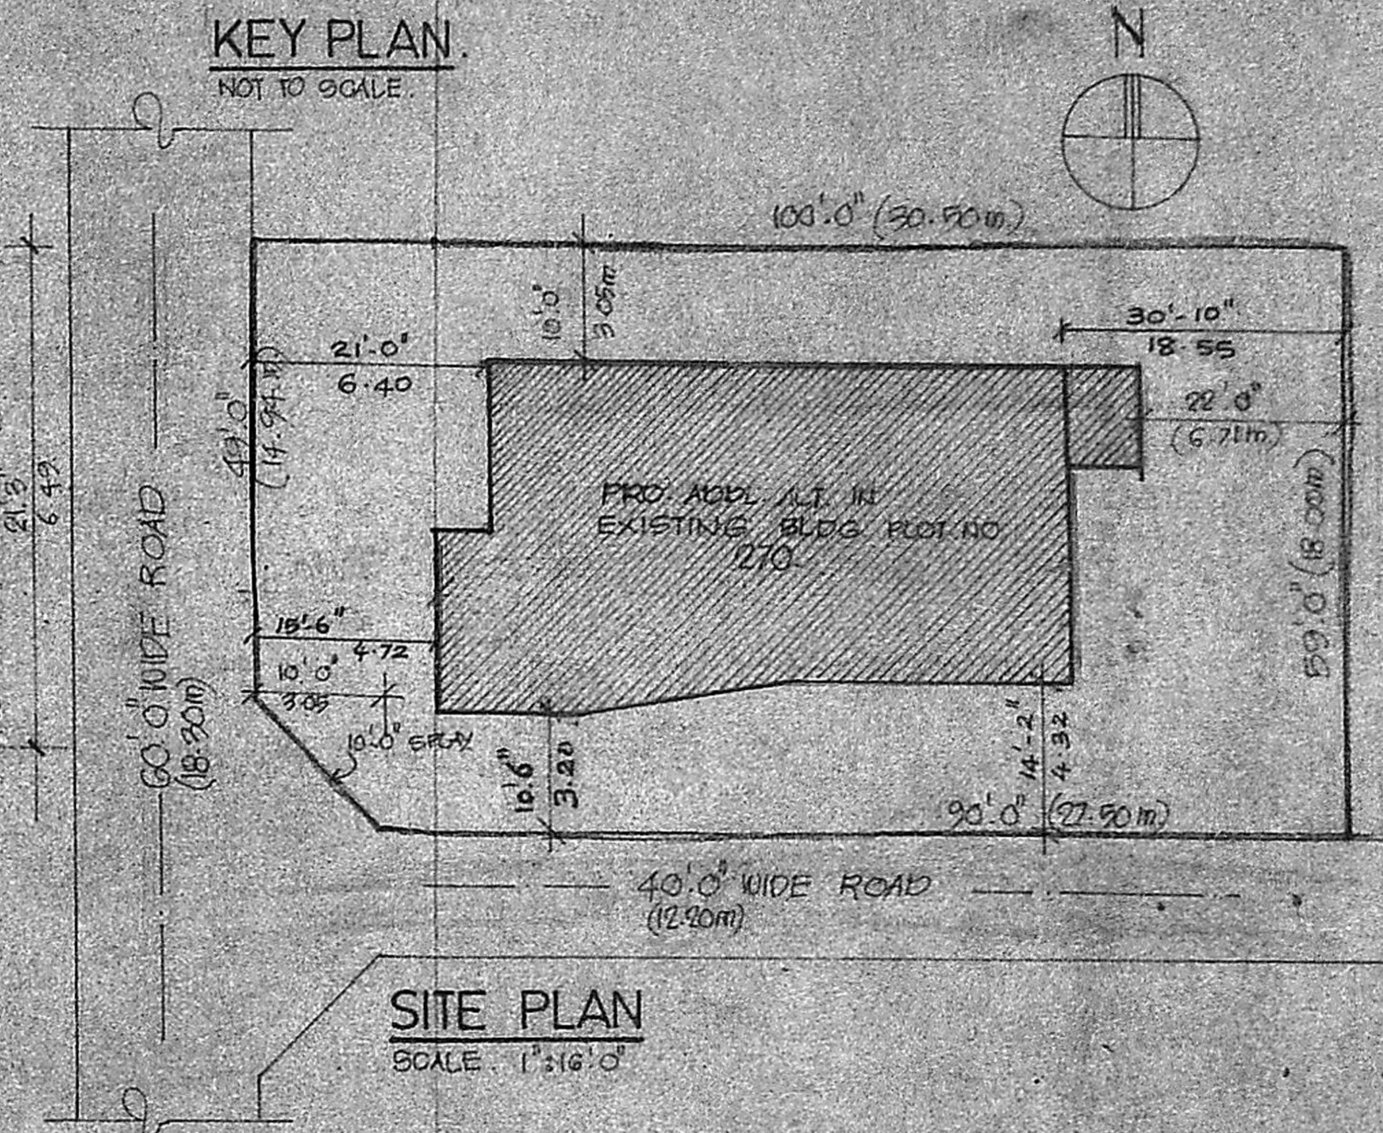


SITE PLAN  
SCALE 1"=16'0"

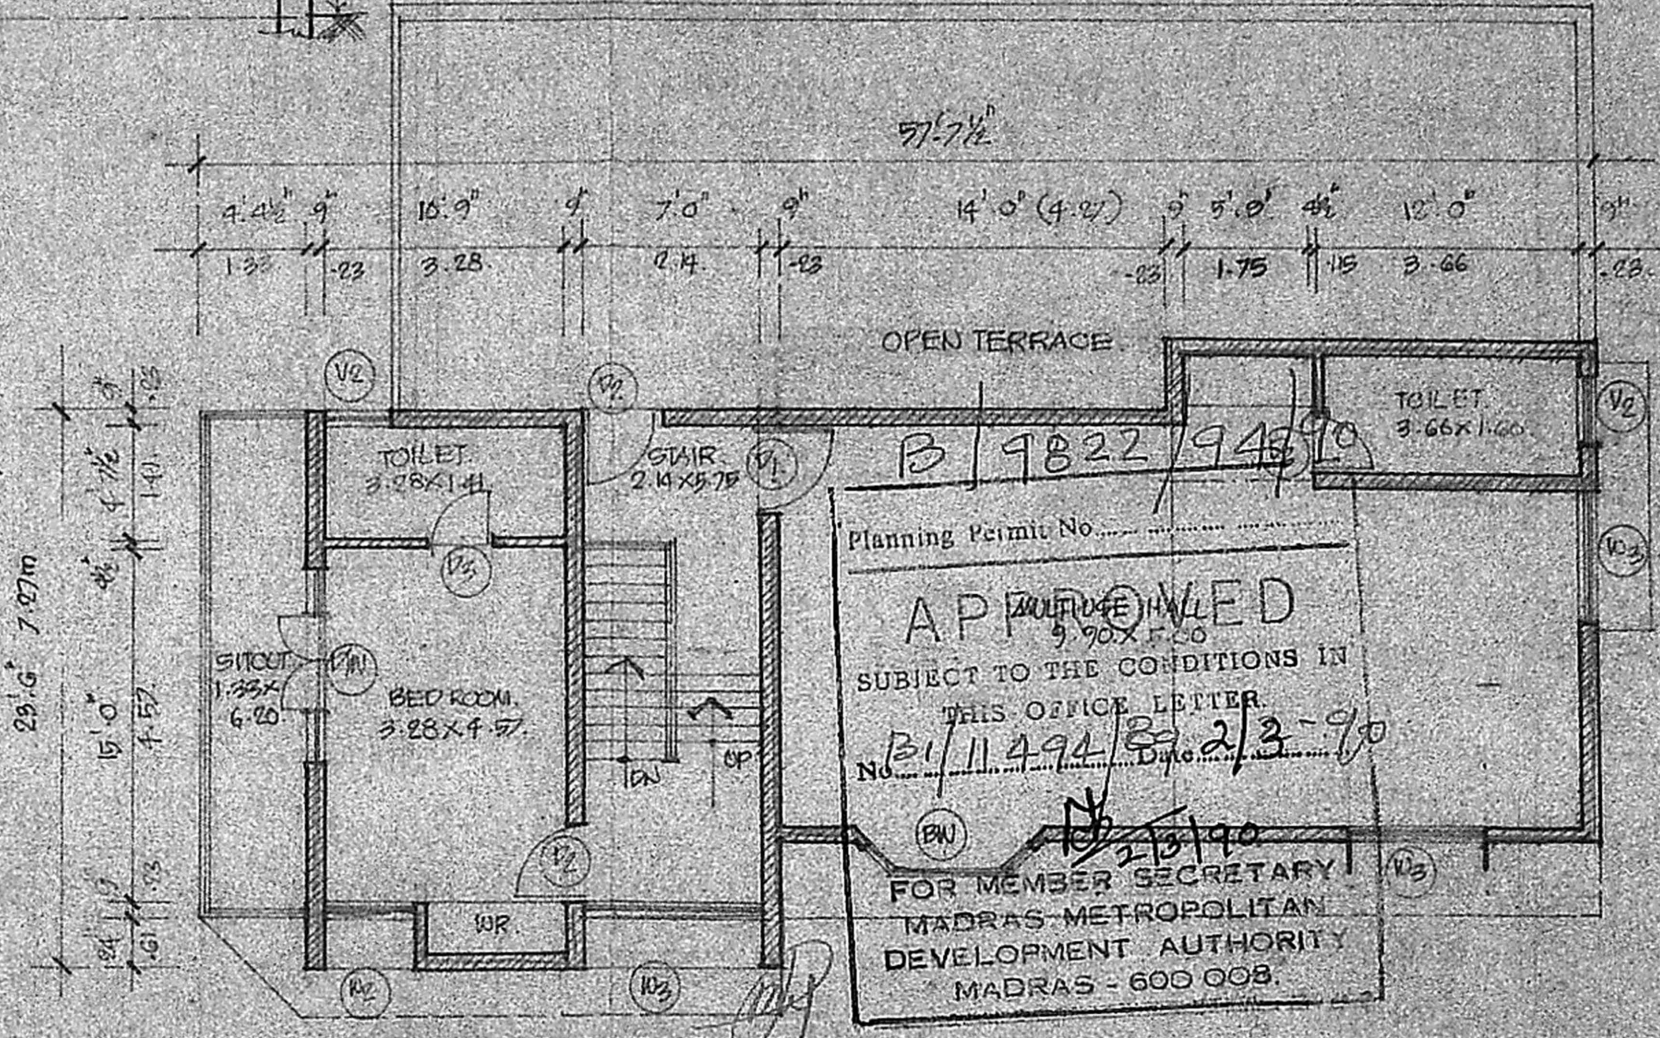


SECOND FLOOR PLAN

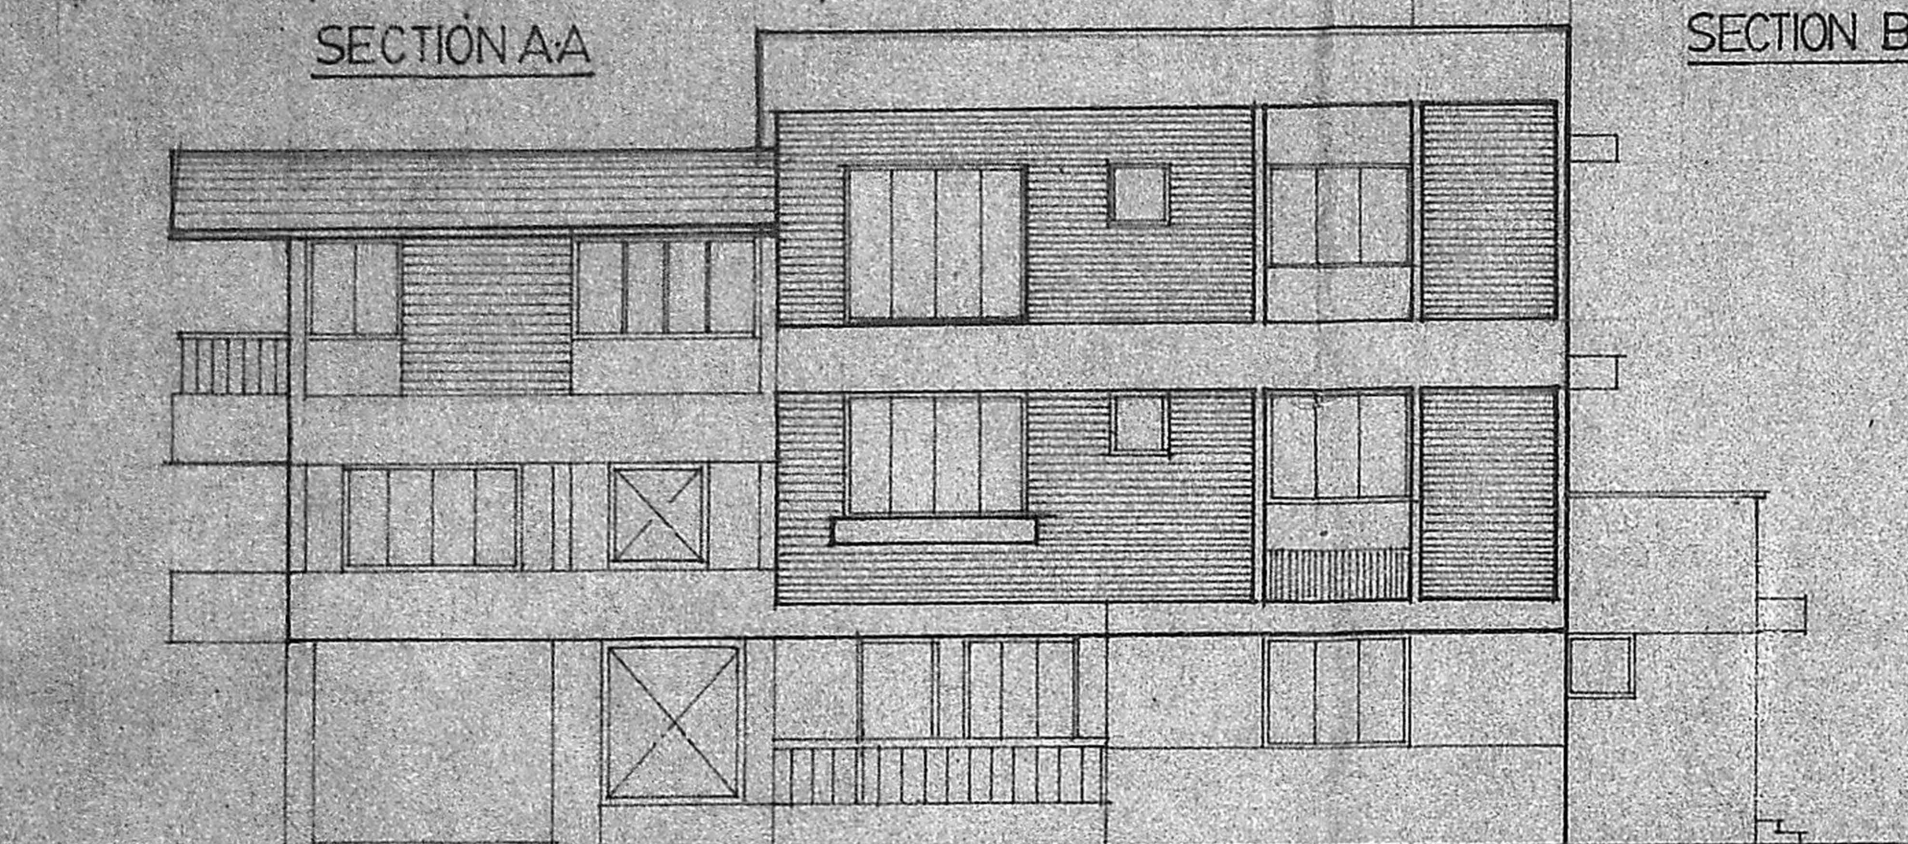

ELEVATION

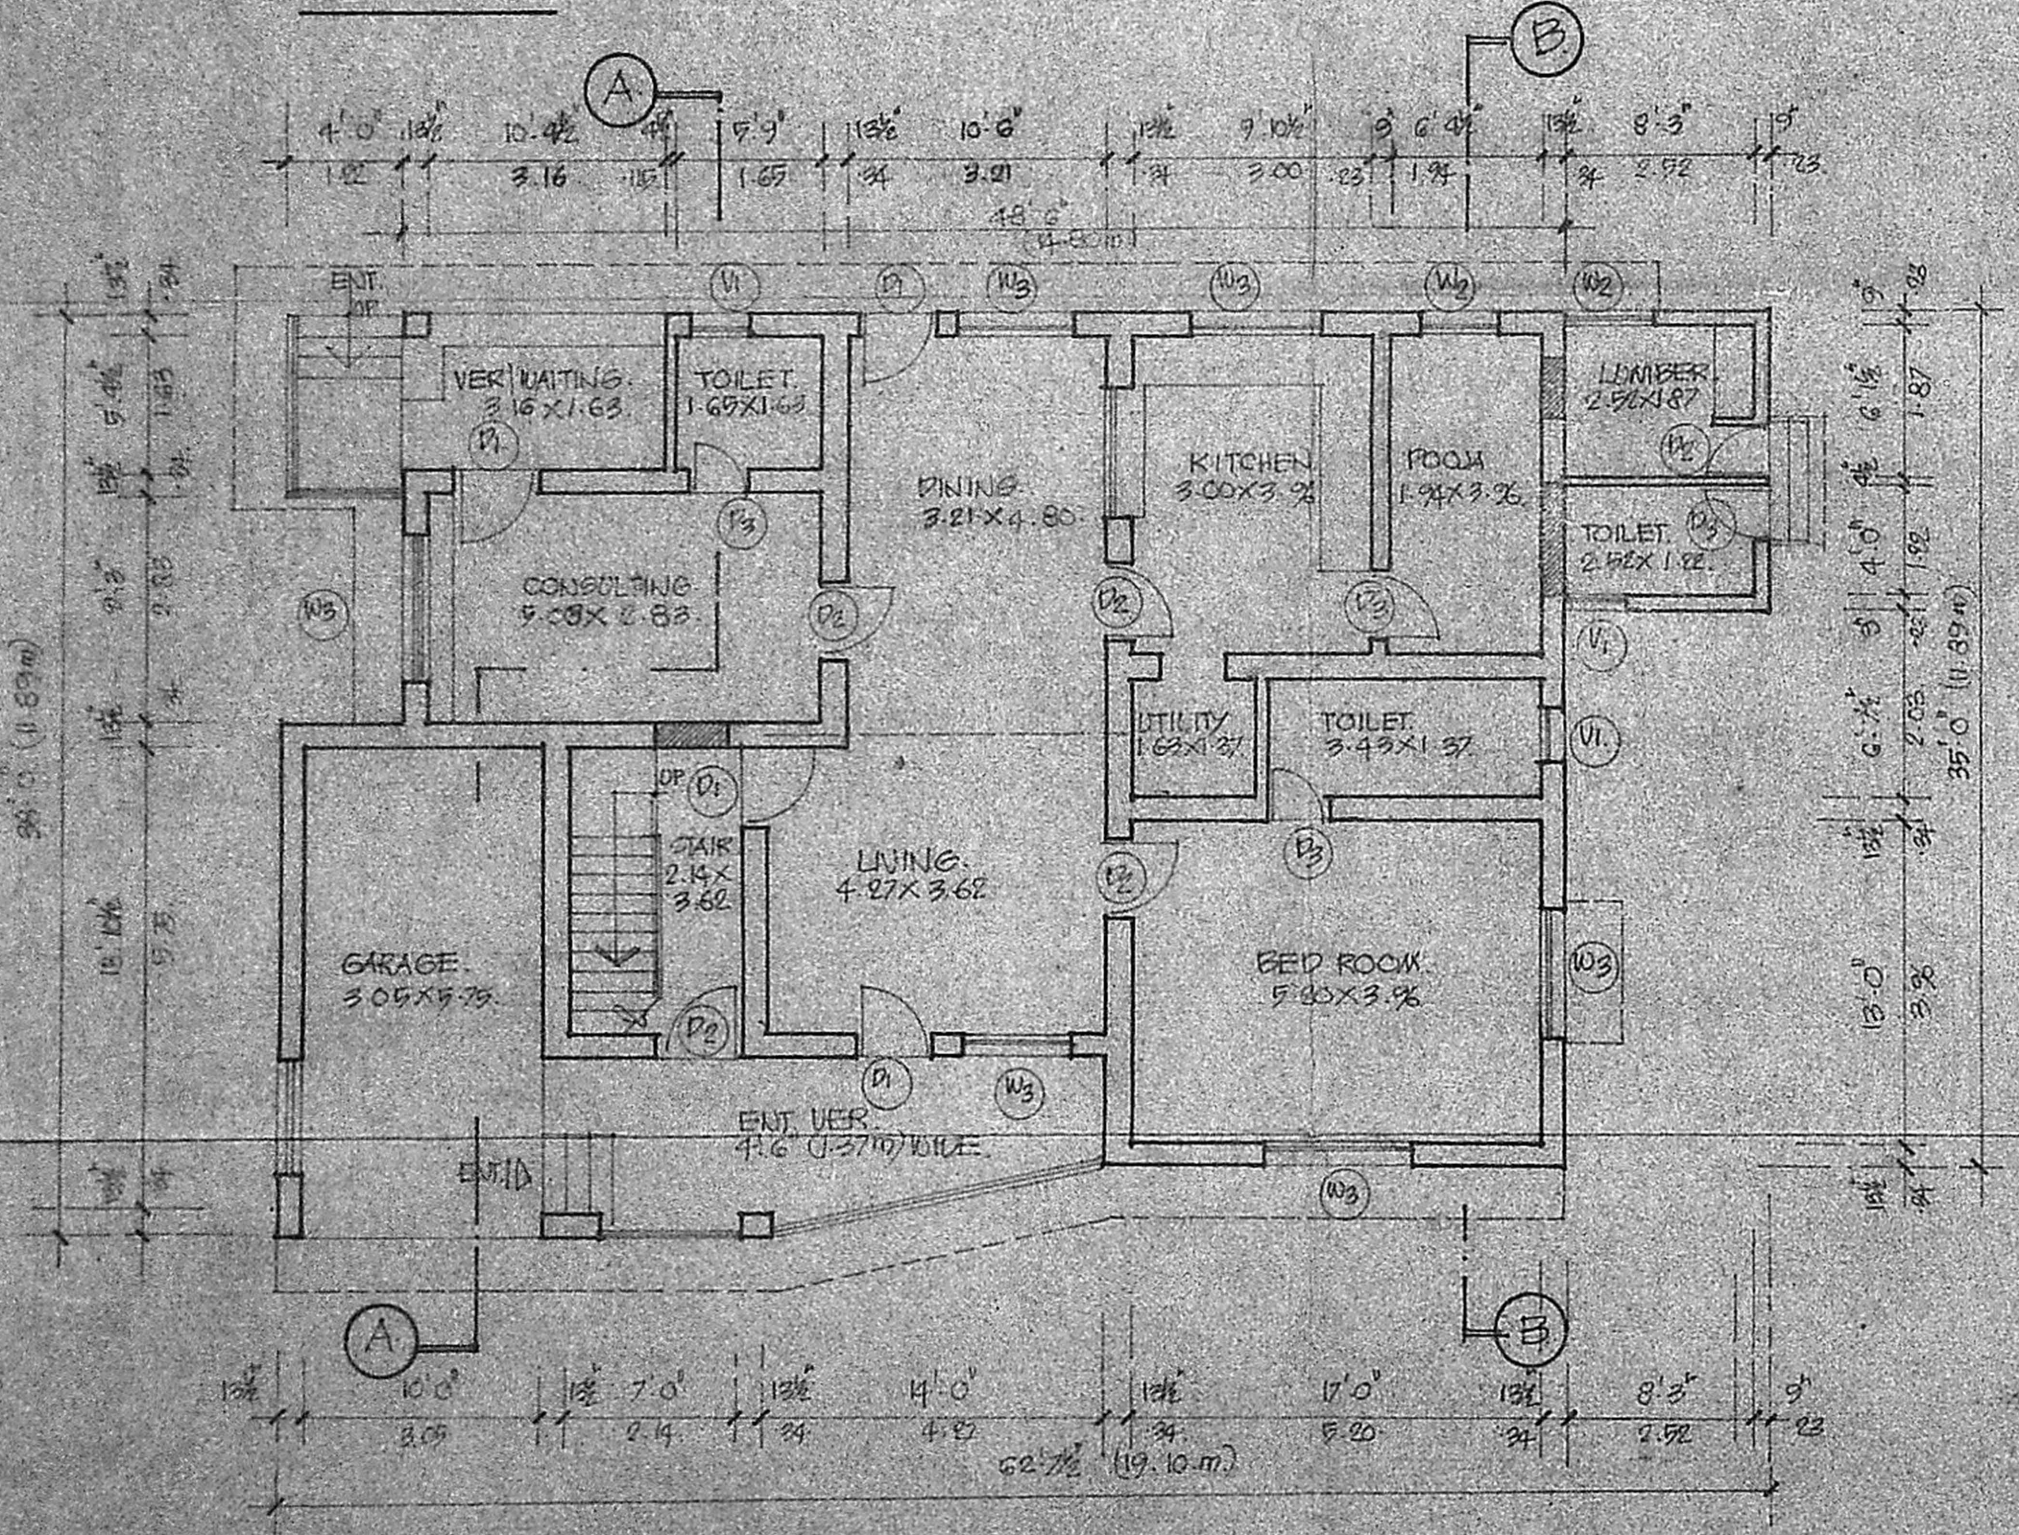

GROUND FLOOR PLAN

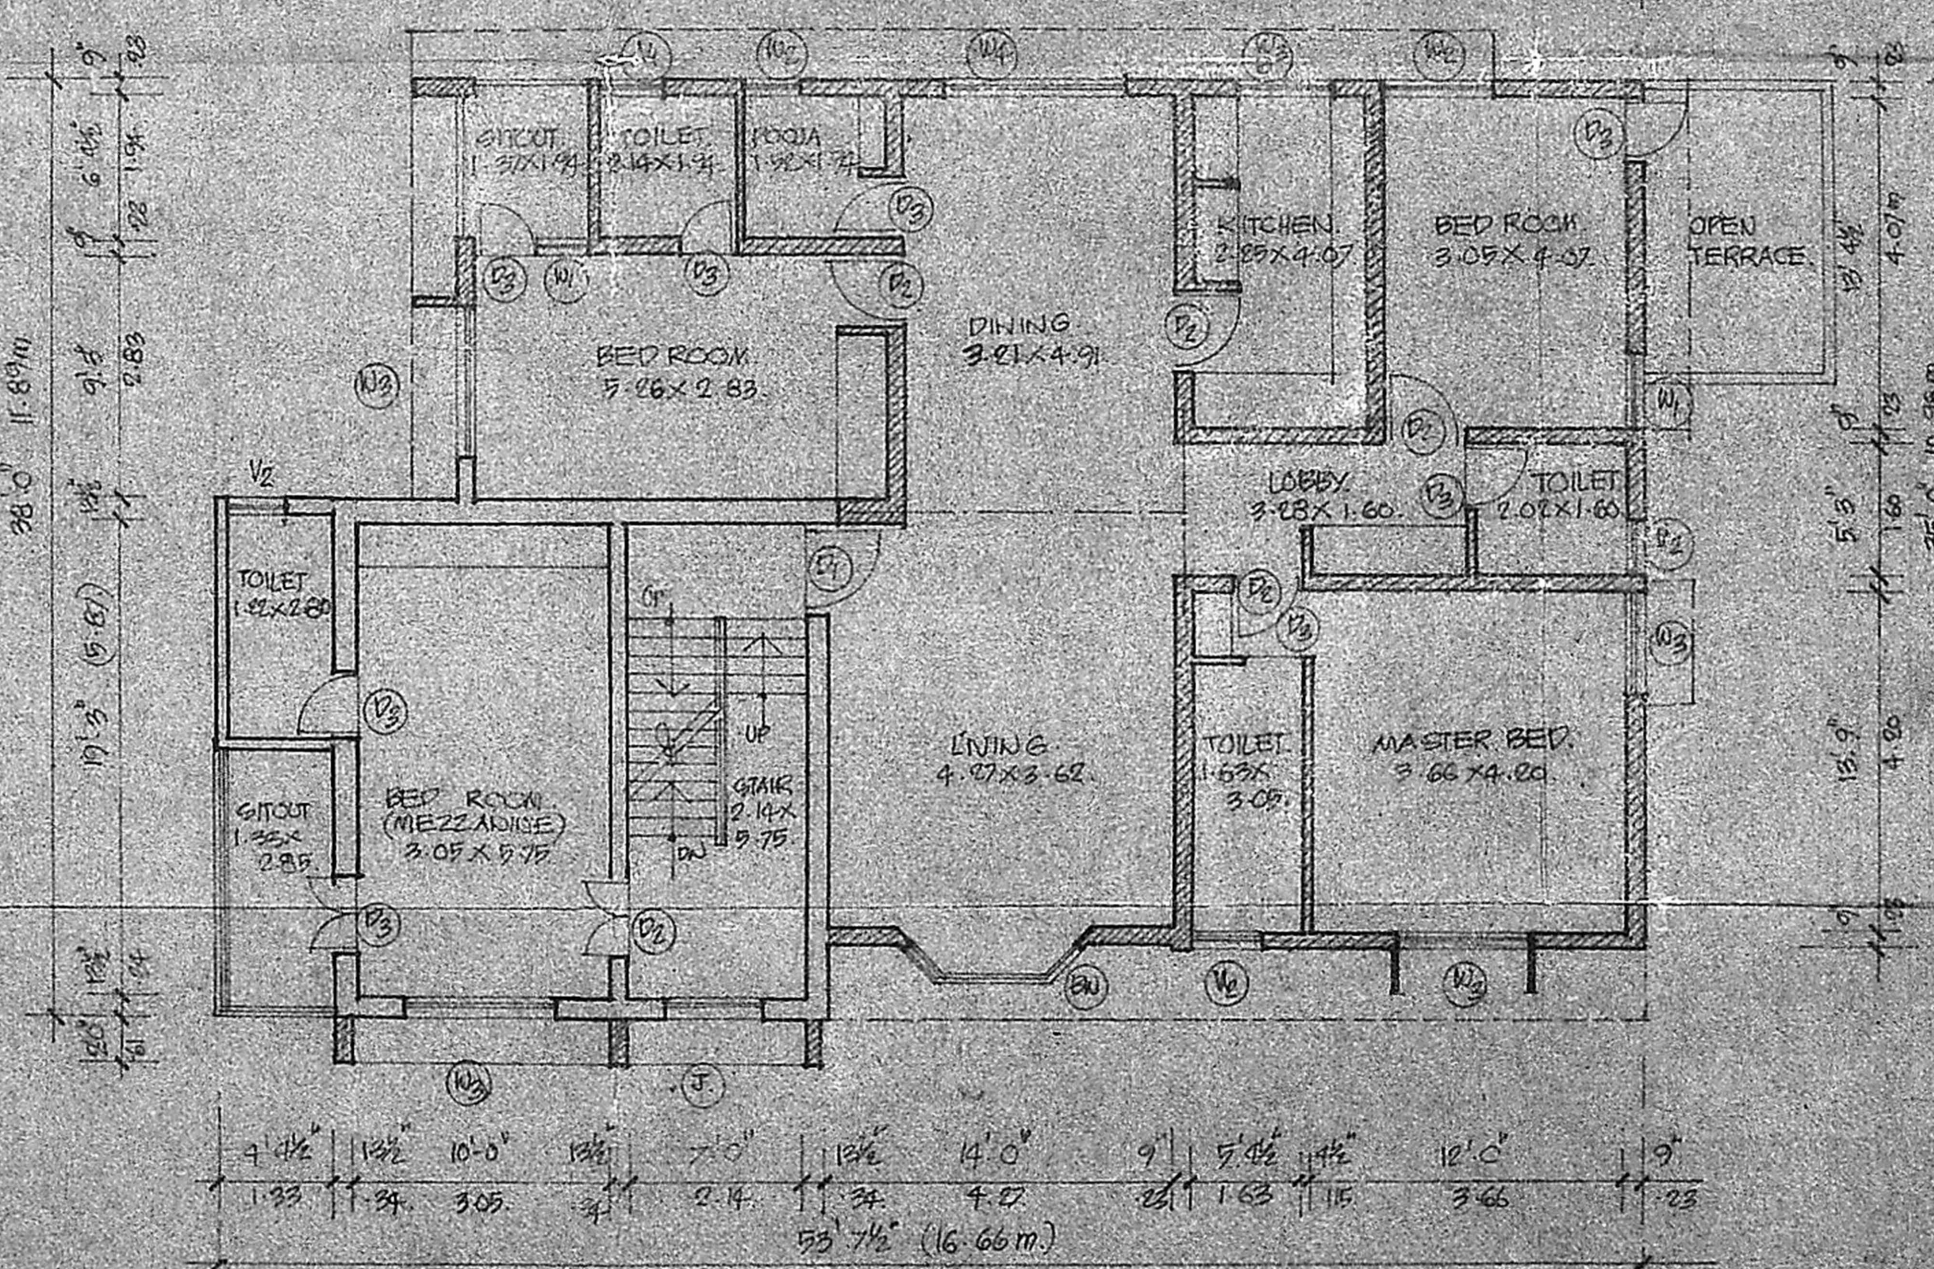

FIRST FLOOR PLAN

PROPOSED ADDITIONAL AND ALTERATIONS IN THE EXISTING GROUND FLOOR BLDG. ON SITE NO. 270. AT ANNA NAGAR MADRAS. FOR DR. A. UMAPATHY.

SCHEDULE OF JOINERY		INDEX
DOORS	D1: 3'6" x 7'0" 1.07 x 2.10	PRO. WORK
	D2: 3'0" x 7'0" 0.91 x 2.10	EXISTING WORK
	D3: 2'6" x 7'0" 0.75 x 2.10	EXISTING WORK
WINDOWS	W1: 2'0" x 4'0" 0.61 x 1.22	EXISTING WORK
	W2: 4'0" x 4'0" 1.22 x 1.22	EXISTING WORK
	W3: 6'0" x 4'0" 1.83 x 1.22	EXISTING WORK
	W4: 4'0" x 3'0" 1.22 x 0.91	EXISTING WORK
WINDU/ROCK	W10: 8'0" x 7'0" 2.44 x 2.10	EXISTING WORK
BAY WINDOW	B10: 8'0" x 5'0" 2.44 x 1.52	EXISTING WORK
VENTILATOR	V1: 3'0" x 2'0" 0.91 x 0.61	EXISTING WORK
	V2: 2'0" x 2'0" 0.61 x 0.61	EXISTING WORK

REFERENCE	AREA STATEMENT
SCALE: 1"=8'0" (1:24)	SITE EXTENT: 100' x 100'
DATE: 8 MAR 89	EXISTING GROUND FLOOR: 1800 sq.ft
DRAWN: M. V. S.	PRO. GROUND FLOOR: 108 sq.ft
CHECK:	EXISTING FIRST FLOOR: 1320 sq.ft
	PRO. FIRST FLOOR: 1320 sq.ft
	PRO. SECOND FLOOR: 1080 sq.ft
	PRO. TOTAL PLINTH AREA: 2708 sq.ft

V. SRINIVASALU, L.C.E.  
Asst. Executive Engineer (Retd)  
Consulting Civil Engineer,  
REGD. No. 270.  
CLASS I LICENSED SURVEYOR  
CORPORATION OF MADRAS  
No. 60, Vanavur Road,  
CHUMBAKKAM MADRAS-16

V. SRINIVASALU (C.E.), CLASS I LICENSED SURVEYOR  
REGD. NO. 270  
CORPORATION OF MADRAS  
NO. 60, VALLUVAR ROAD, ARUMBALAKA  
MADRAS-600 035  
LICENSED SURVEYOR