



ELEVATION

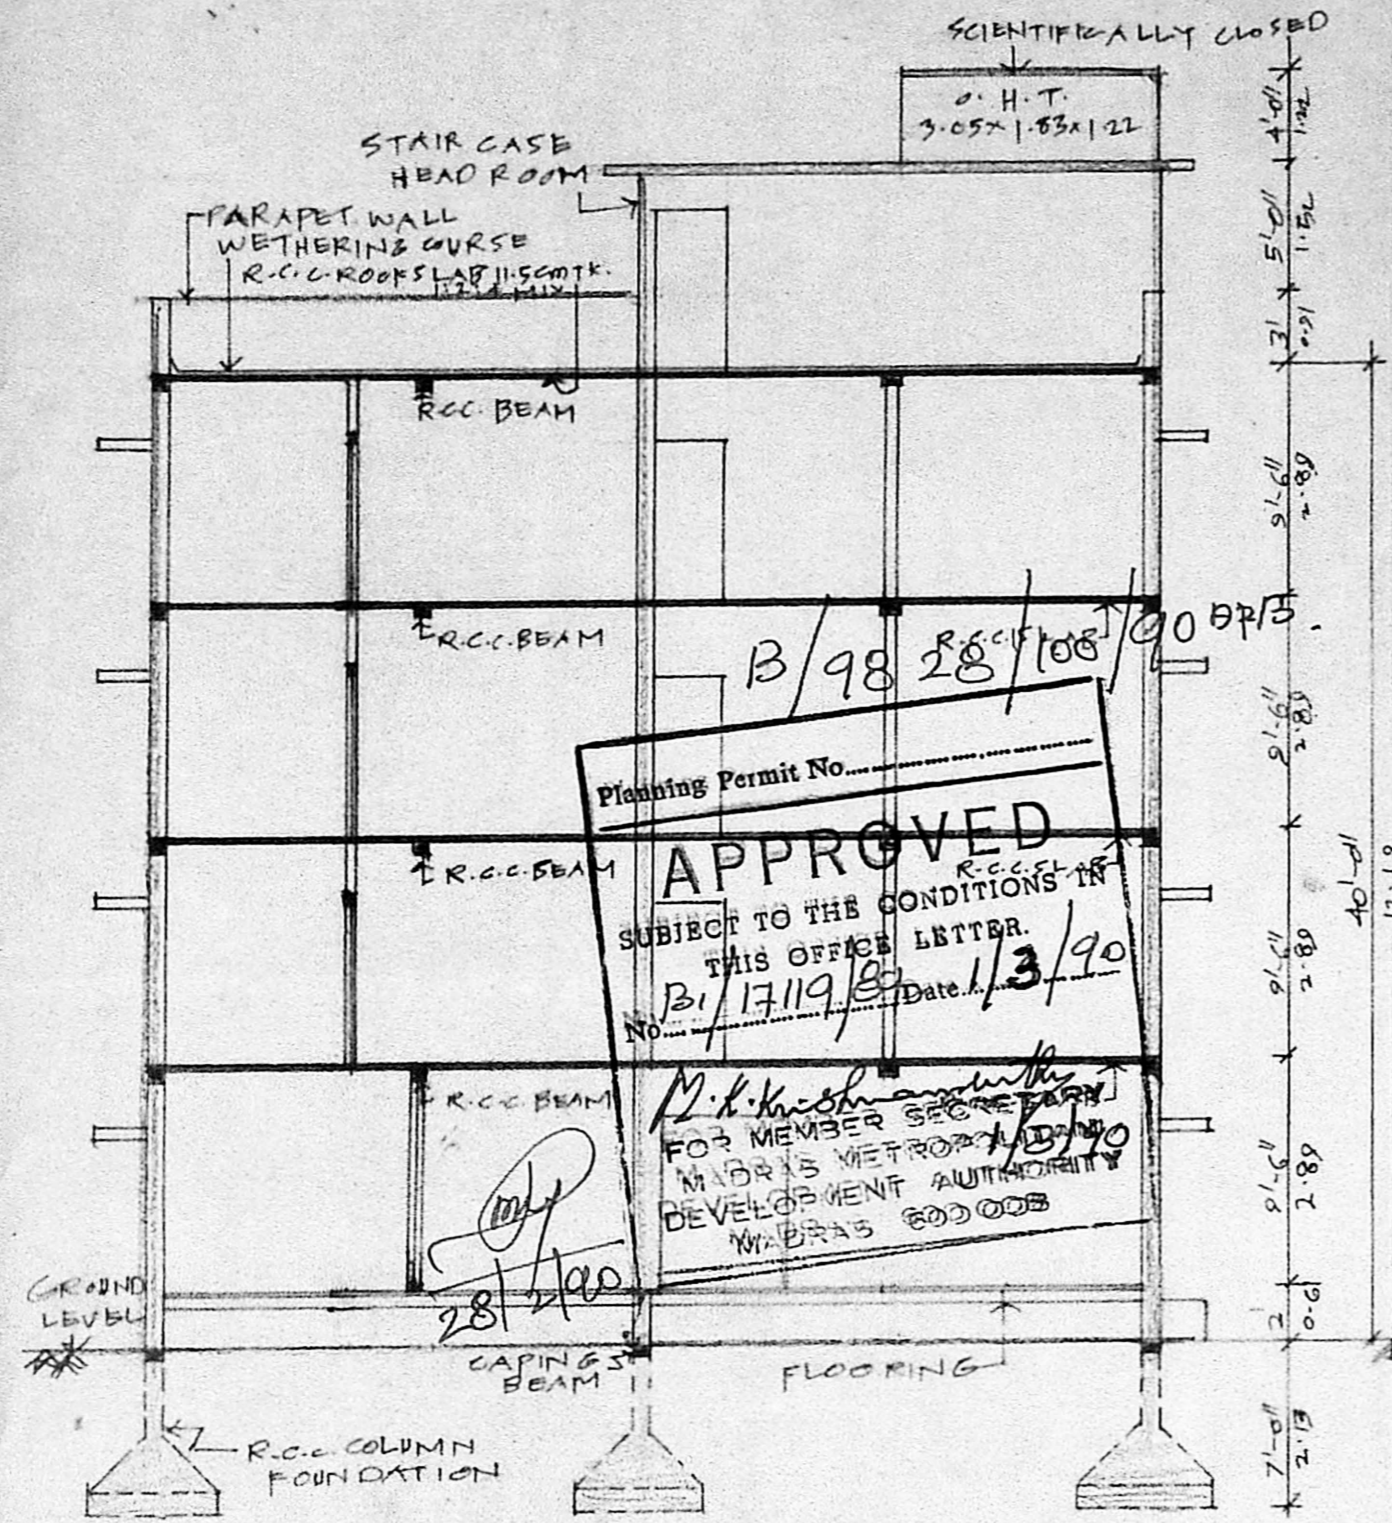


SECTION 'AA'

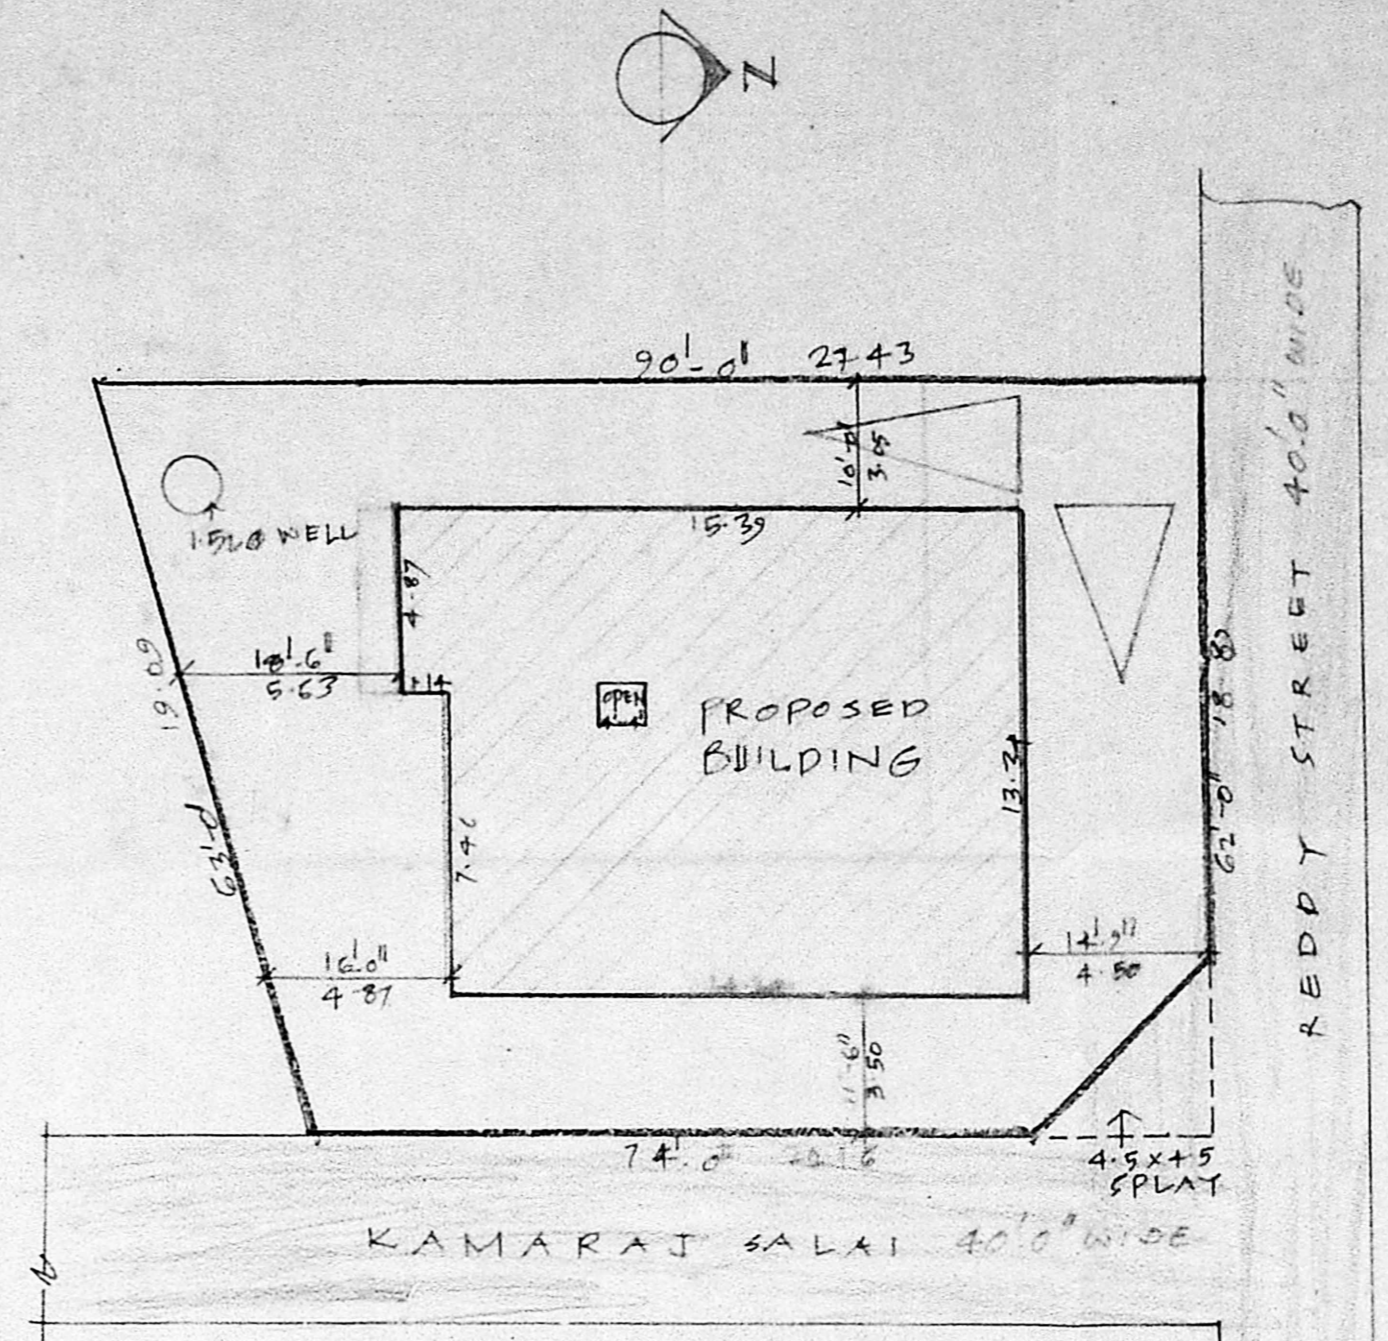

SITE PLAN

SCALE 1:200

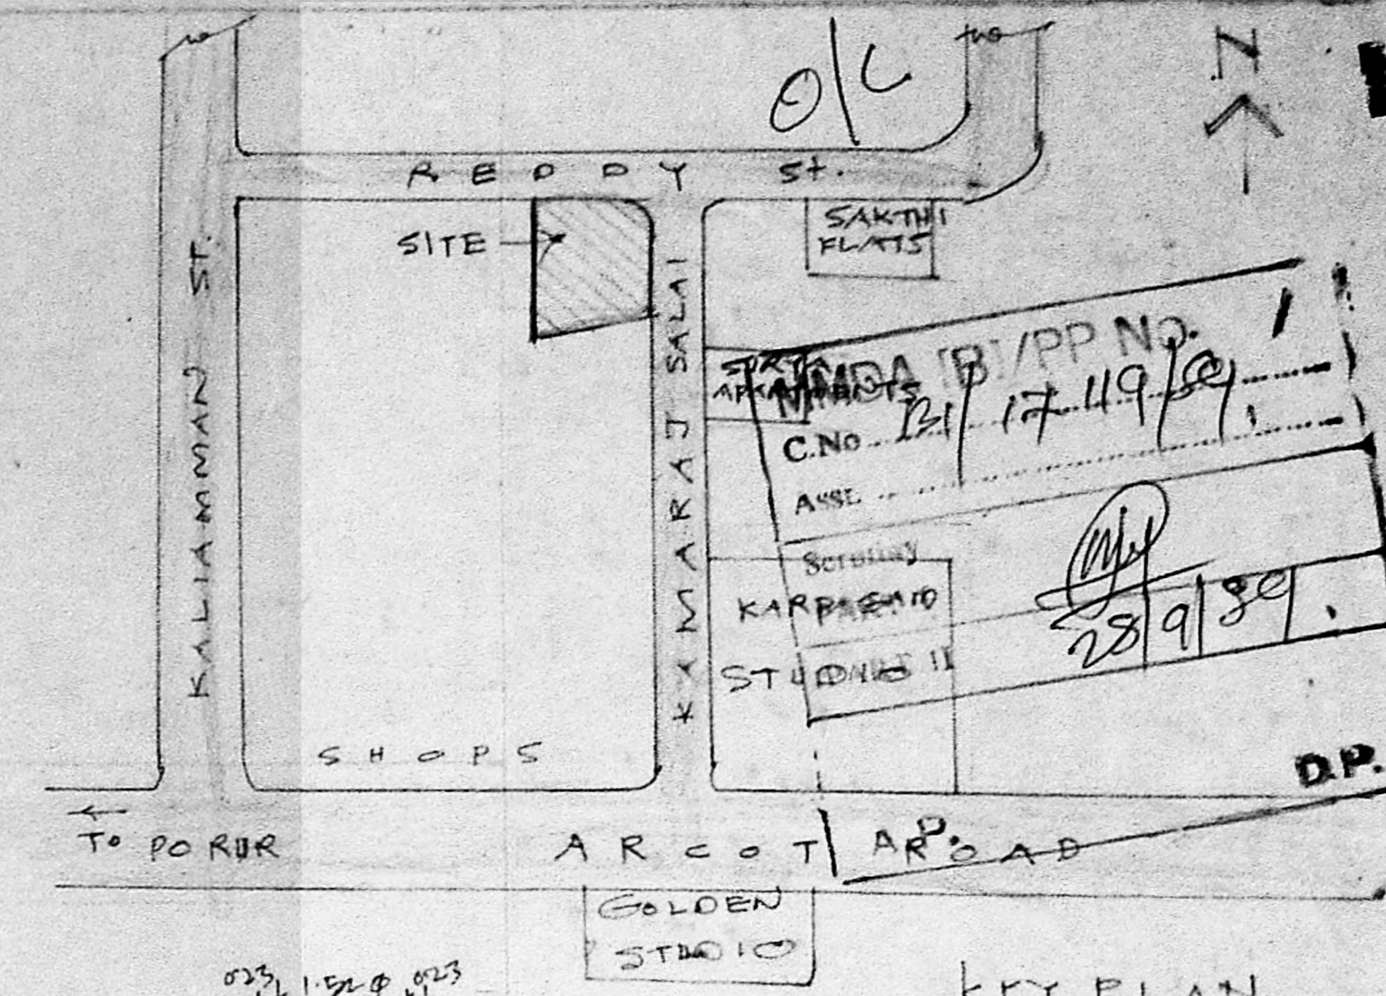

KEY PLAN

JOINERY DETAILS:-

D	DOOR	1'00 x 2'00
D1	DOOR	0'91 x 2'00
D2	DOOR	0'76 x 2'00
W	WINDOW	1'22 x 1'37
W1	WINDOW	1'06 x 1'37
V	VENTILATOR	0'76 x 0'61

AREA STATEMENT	Sq. Ft.	Sq. M.
PLOT EXTENT	5178	481.22
GROUND FLOOR	1937	180.00
FIRST FLOOR	1937	180.00
SECOND FLOOR	1937	180.00
THIRD FLOOR	1937	180.00
TOTAL	7748	720.00

PROPOSED WORK  
 EXISTING ST.  
 PLOT OUTLINE

PLAN SHOWING THE PROPOSED  
 NURSING HOME/RESIDENTIAL FLATS  
 BUILDING AT IN S. No. 91 OF  
 VIRUGAMBAKKAM VILLAGE,  
 MADRAS.

SCALE (1" = 8'-0") 1:100


M. V. S. S.

SIGNATURE OF OWNER:


*K. Venugopal*

K. VENUGOPAL  
 LICENSED SURVEYOR CLASS I  
 CORPORATION OF MADRAS


SIGNATURE OF LICENSED SURVEYOR:

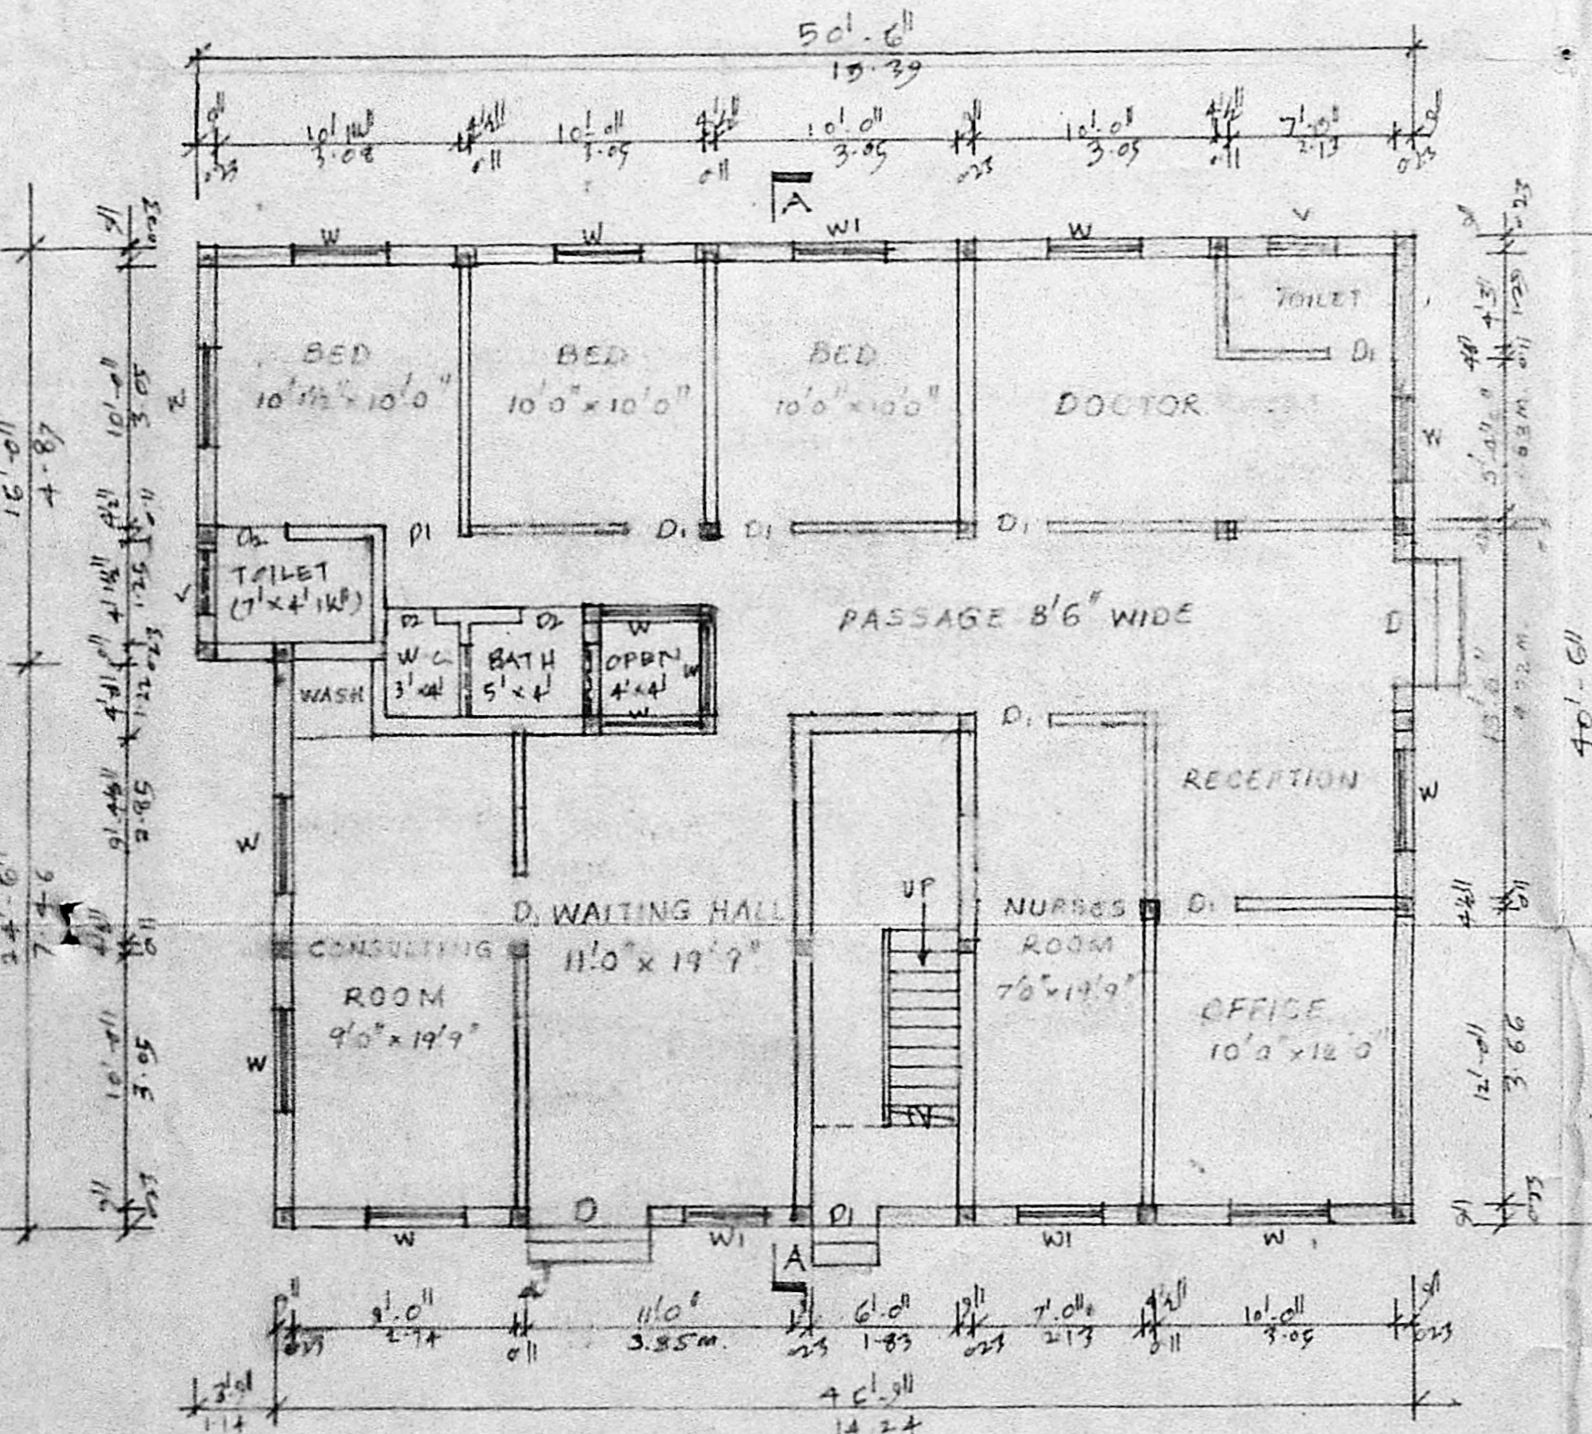

GROUND FLOOR PLAN

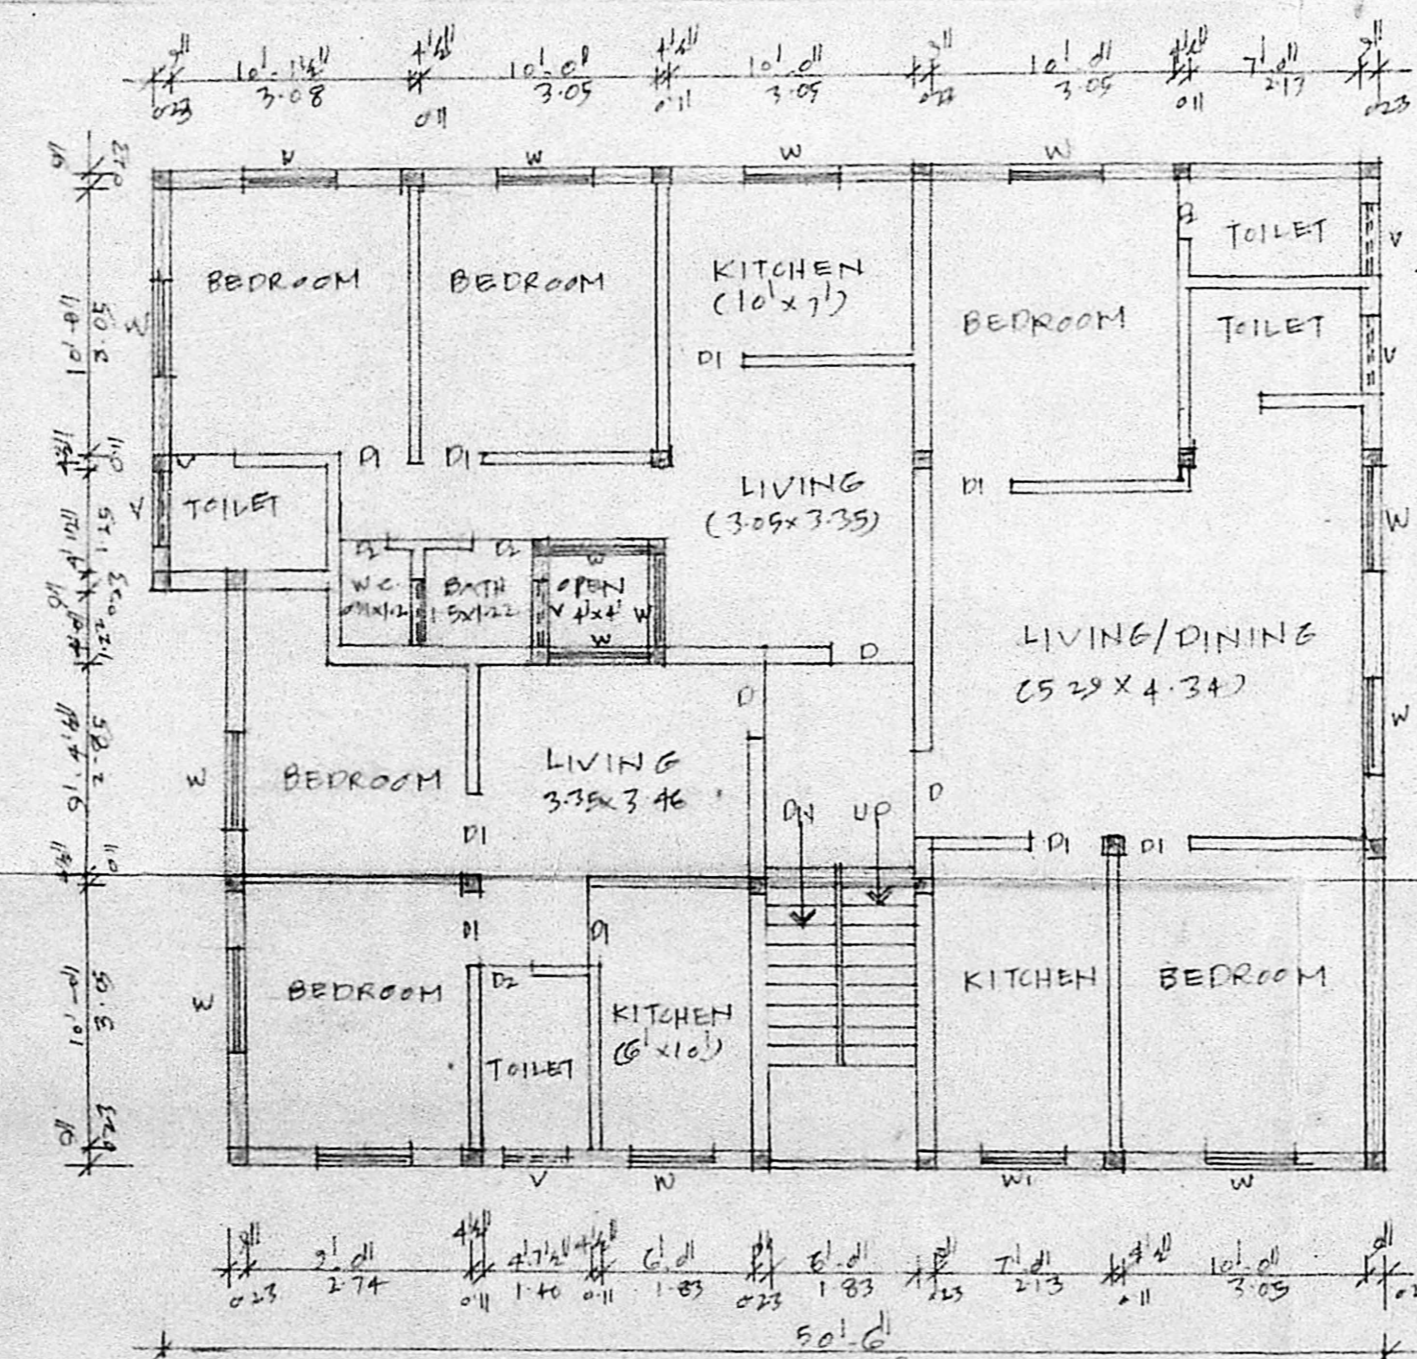


TYPICAL FIRST SECOND & THIRD FLOOR PLAN

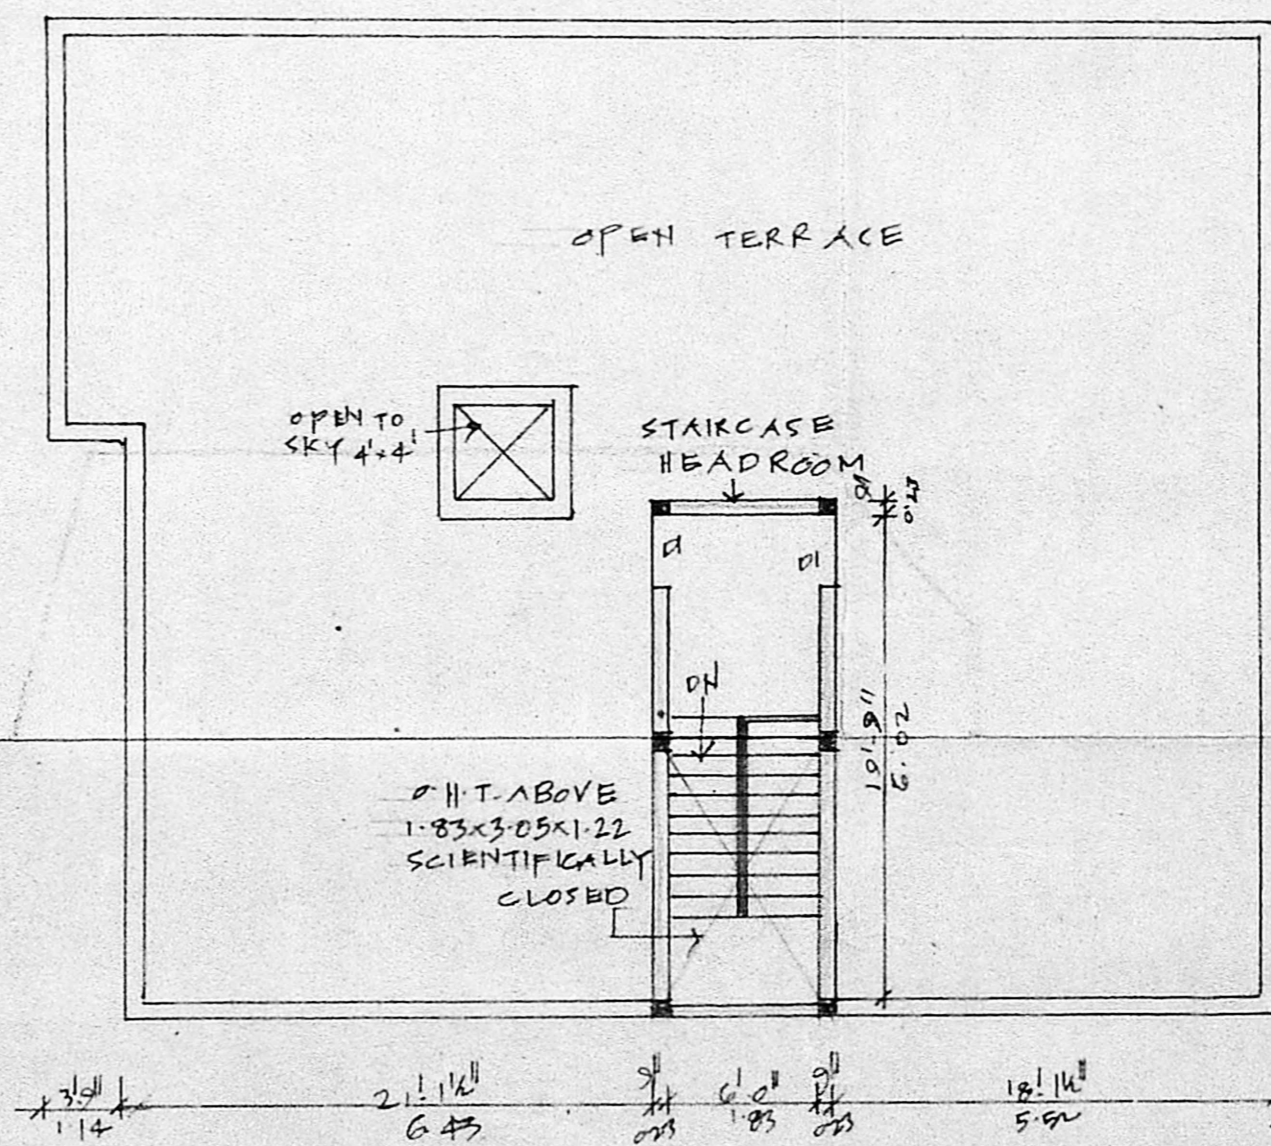

TERRACE FLOOR PLAN



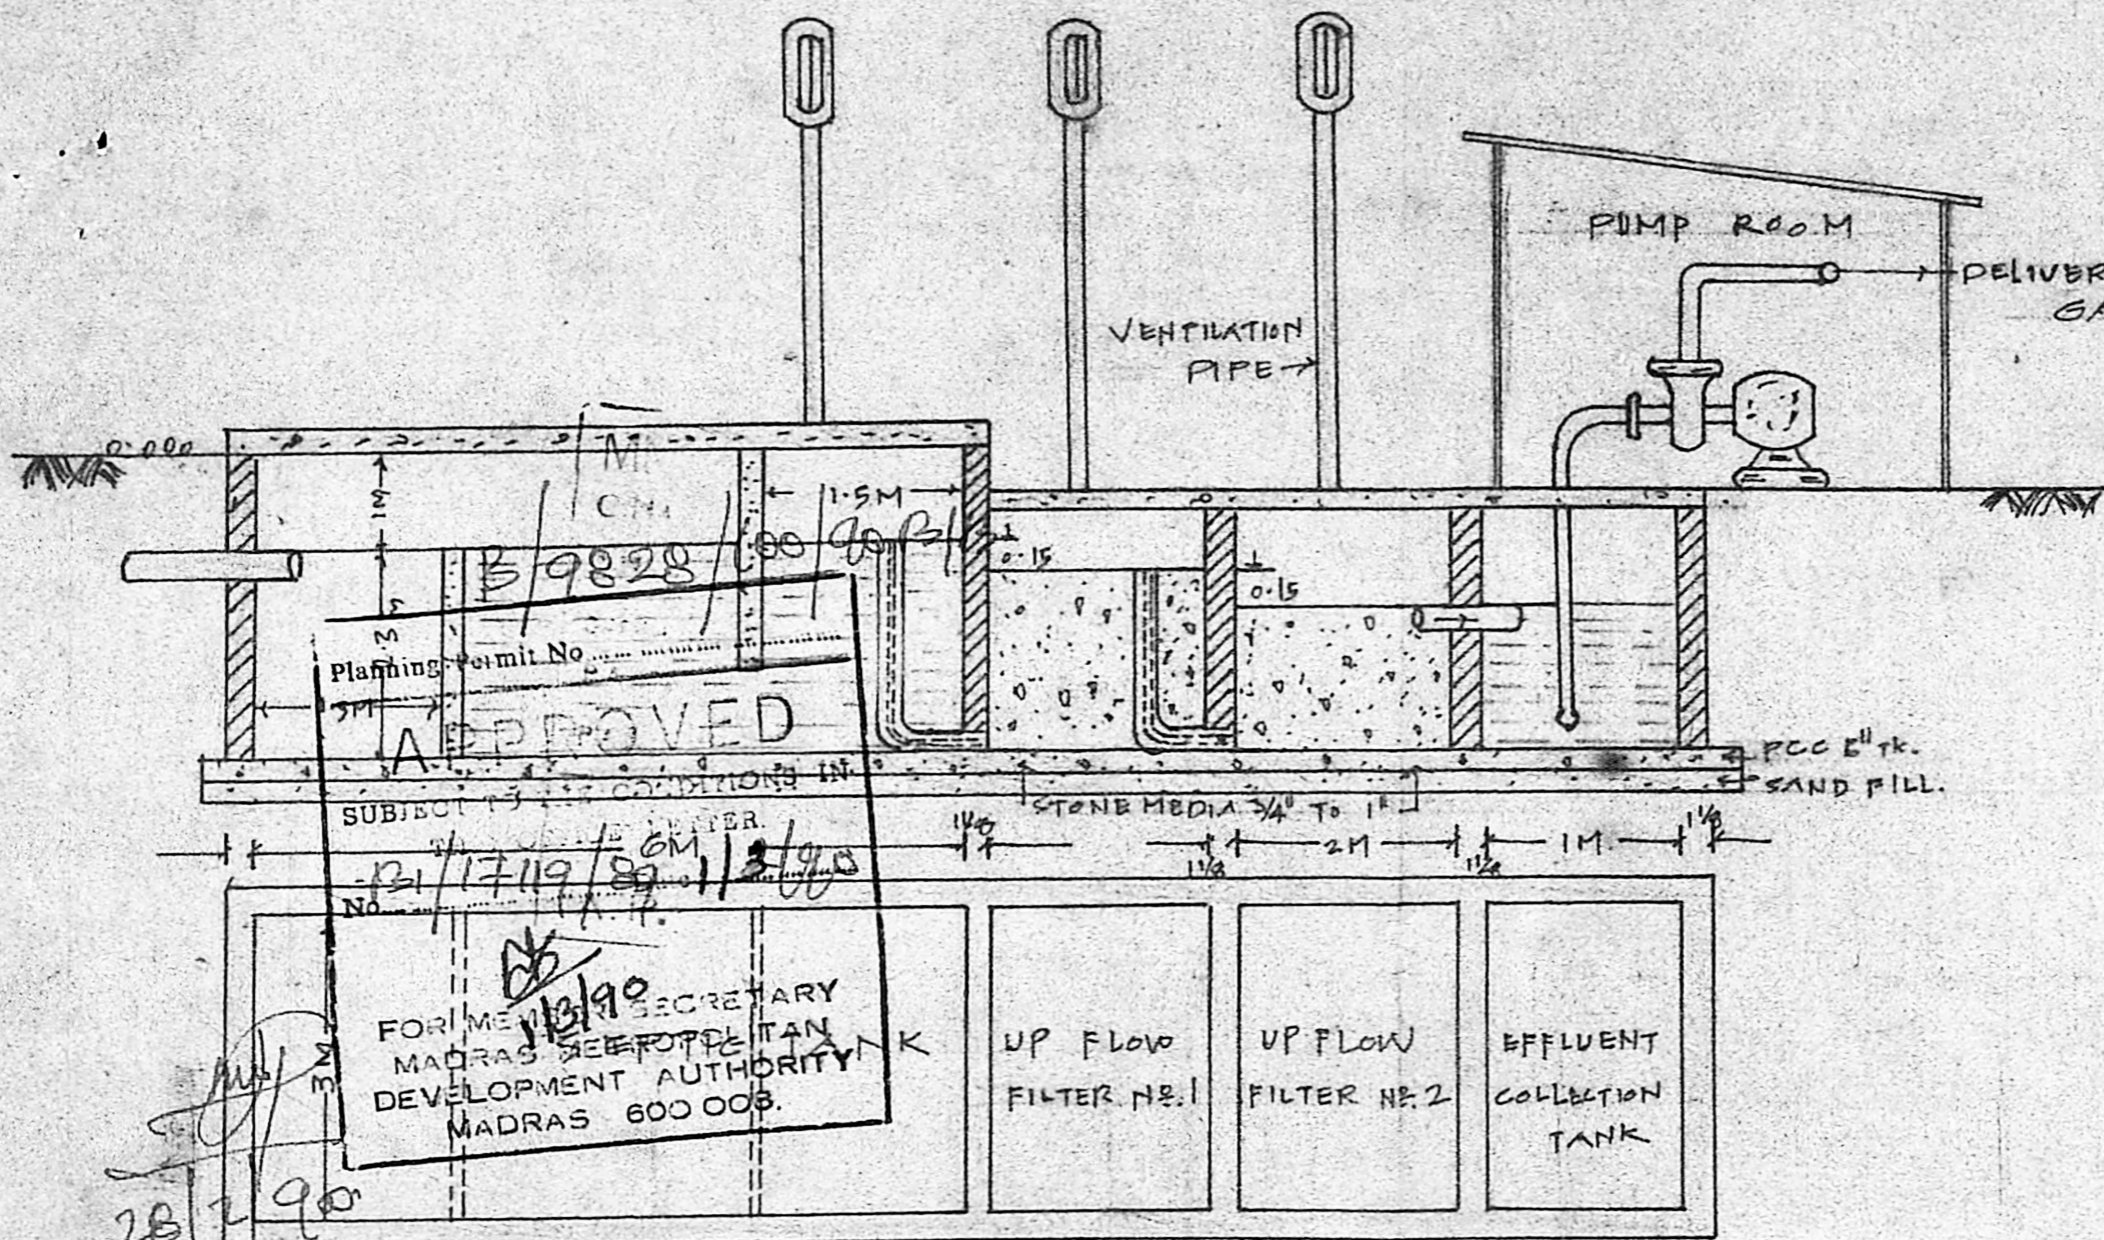

DA B/PP No. B/17119/89  
 28/11/89  
 D.P.

B.O.D. of RAW SEWAGE 300M G/L INLET

B.O.D. of FINAL EFFLUENT 18M G/L OUTLET

DETAIL OF SEPTIC TANK

SCALE 1:75

DRAWING SHOWING THE DETAIL OF SEPTIC TANK FOR THE PROPOSED NURSING HOME/RESIDENTIAL FLATS AT IN S.No 91 OF VIRUGAMBAKKAM VILLAGE, MADRAS.

X श्री  
 X M. V. V. V.

SIGNATURE OF OWNER:

*K. Venugopal*  
 K. VENUGOPAL  
 AEE (Retd)  
 CONSULTING CIVIL ENGINEER  
 LICENSE SURVEYOR CLASS I  
 CORPORATION OF MADRAS  
 3, NEELAKANDAN STREET  
 NUNGAMBAKKAM LAKE AREA  
 MADRAS-600 034

SIGNATURE OF LICENSED SURVEYOR: