




TERRACE FLOOR PLAN

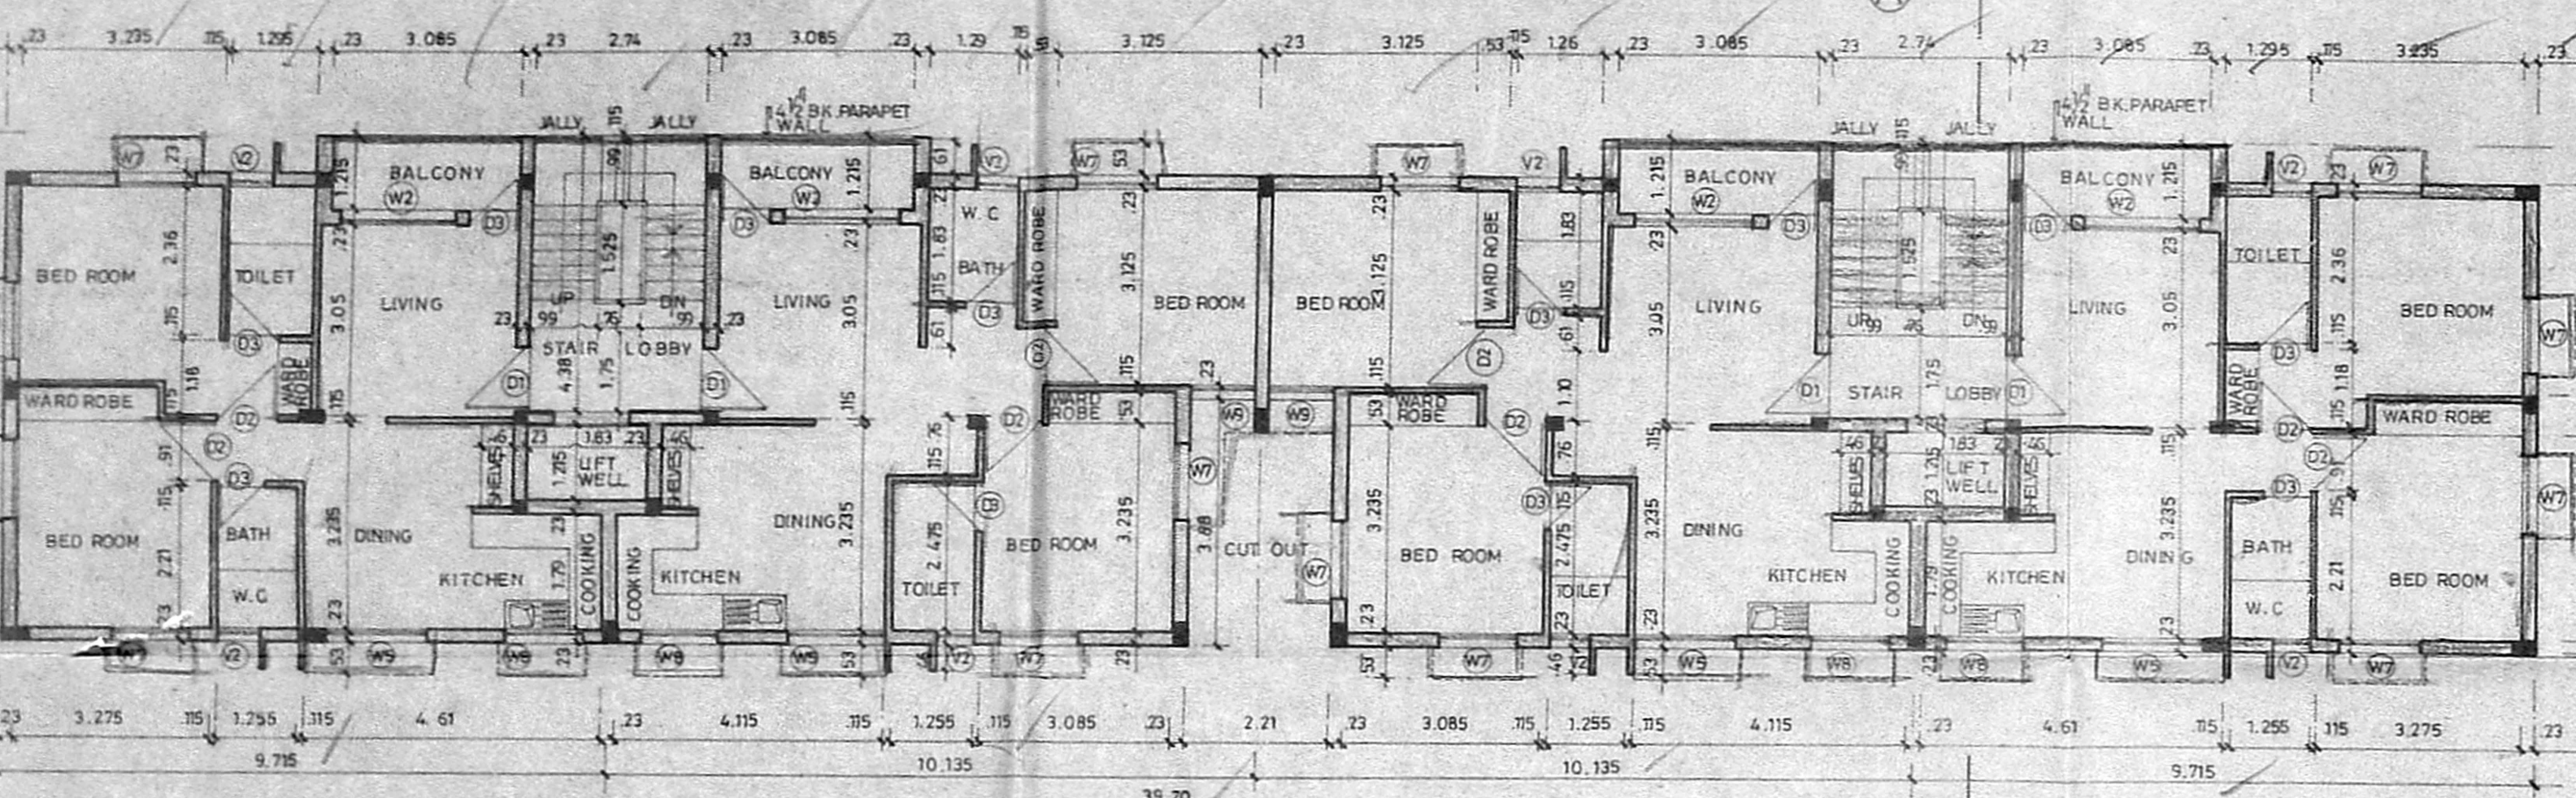


TYPICAL FLOOR PLAN

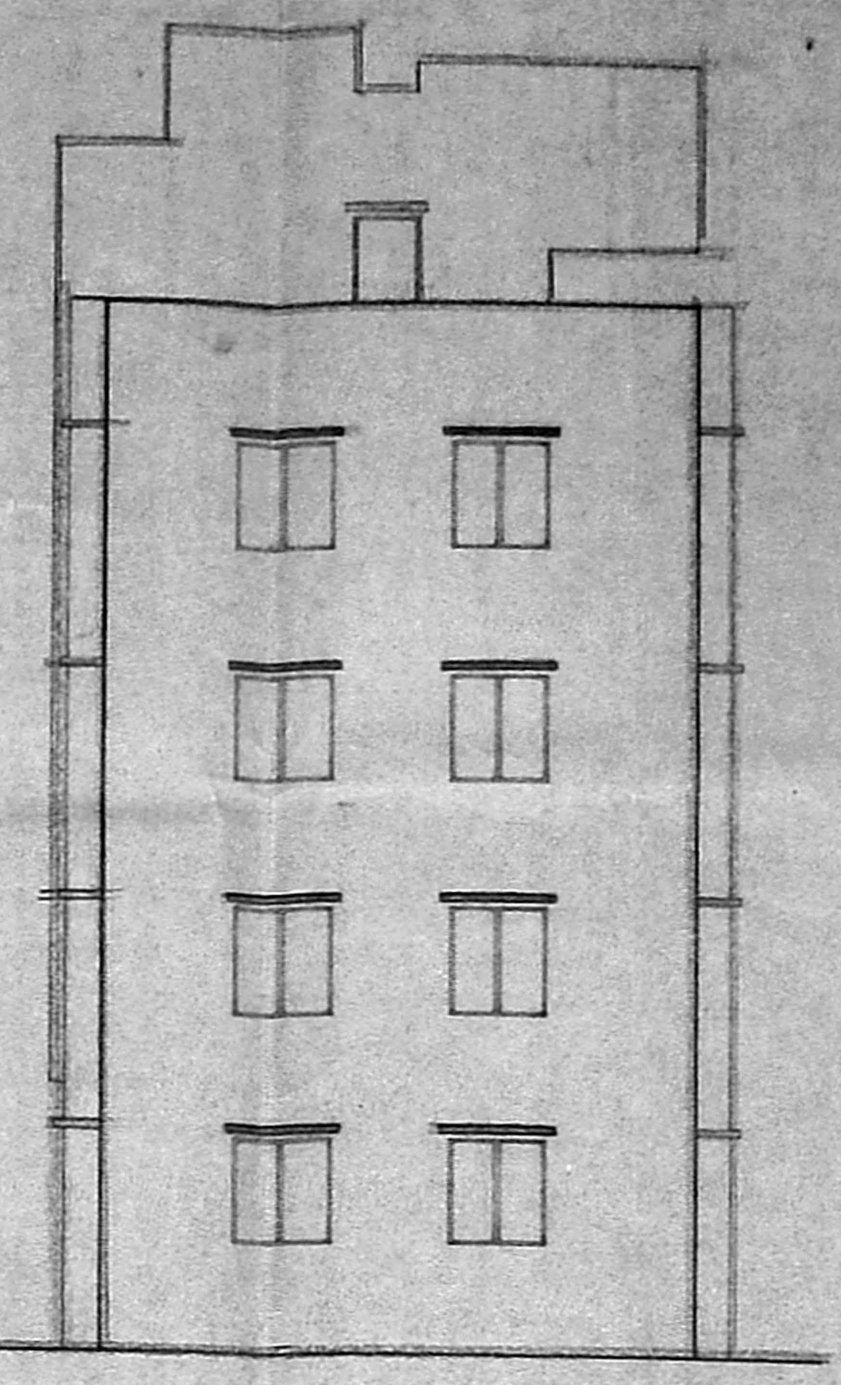


FRONT ELEVATION

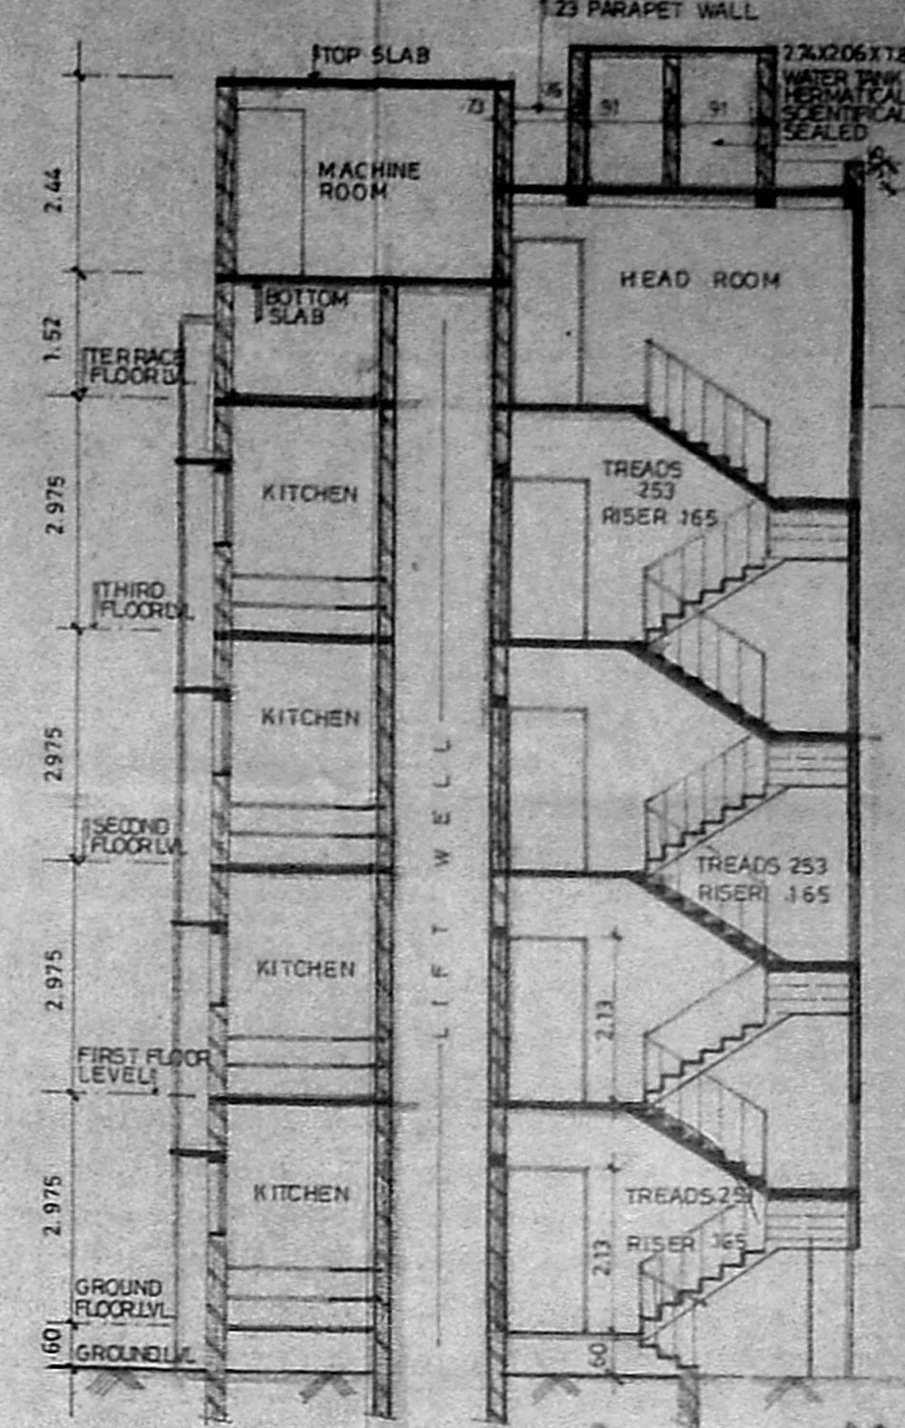

SECTION ON AA

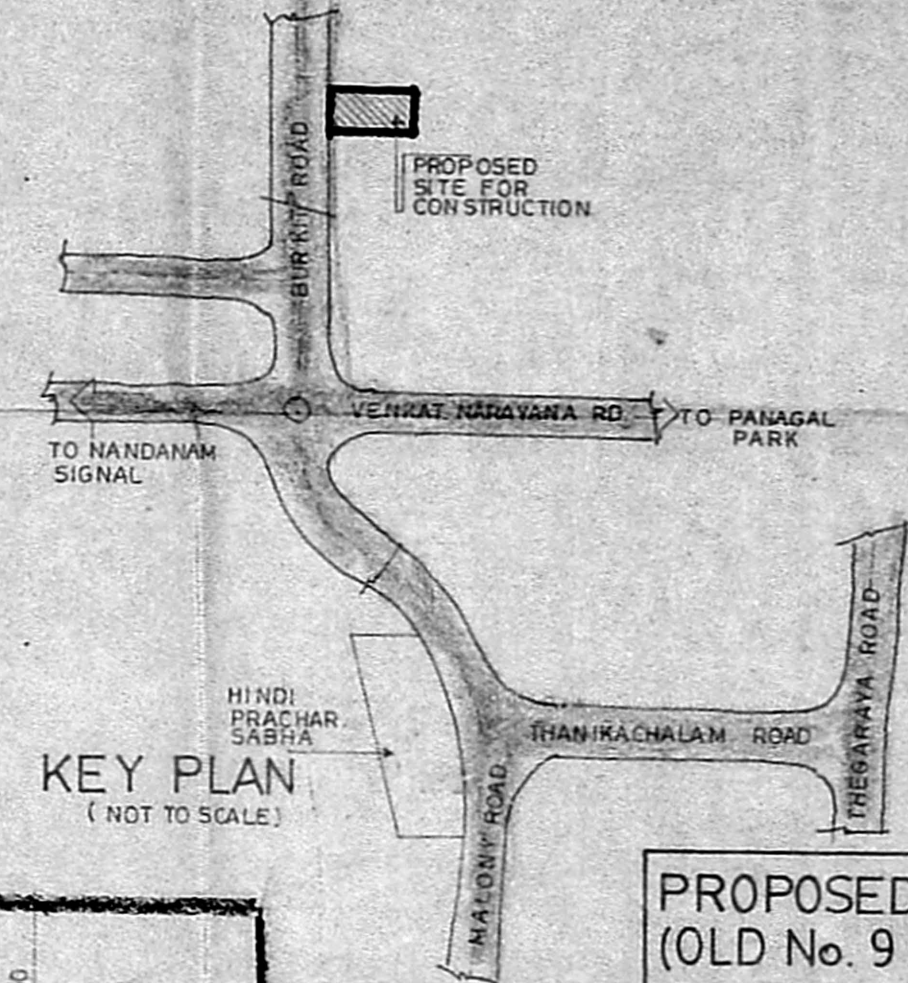


KEY PLAN (NOT TO SCALE)

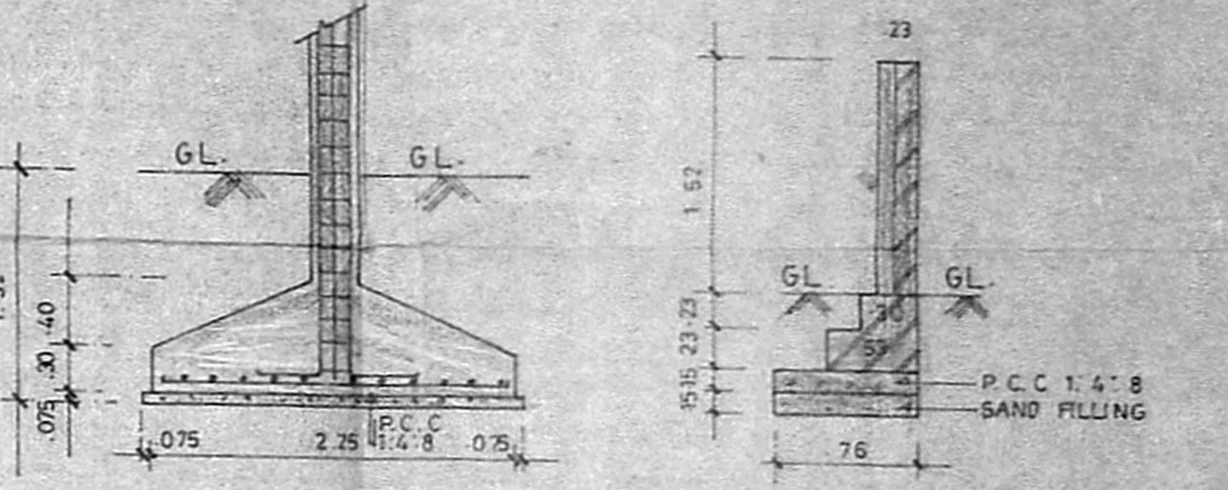

SECTION OF FOUNDATION AND COMPOUND WALL SCALE 1:50

MMDA (B1/PP No. 21/AS.5.21/89)
 Scrutiny PART I
 PART II
 A.P. D.P.

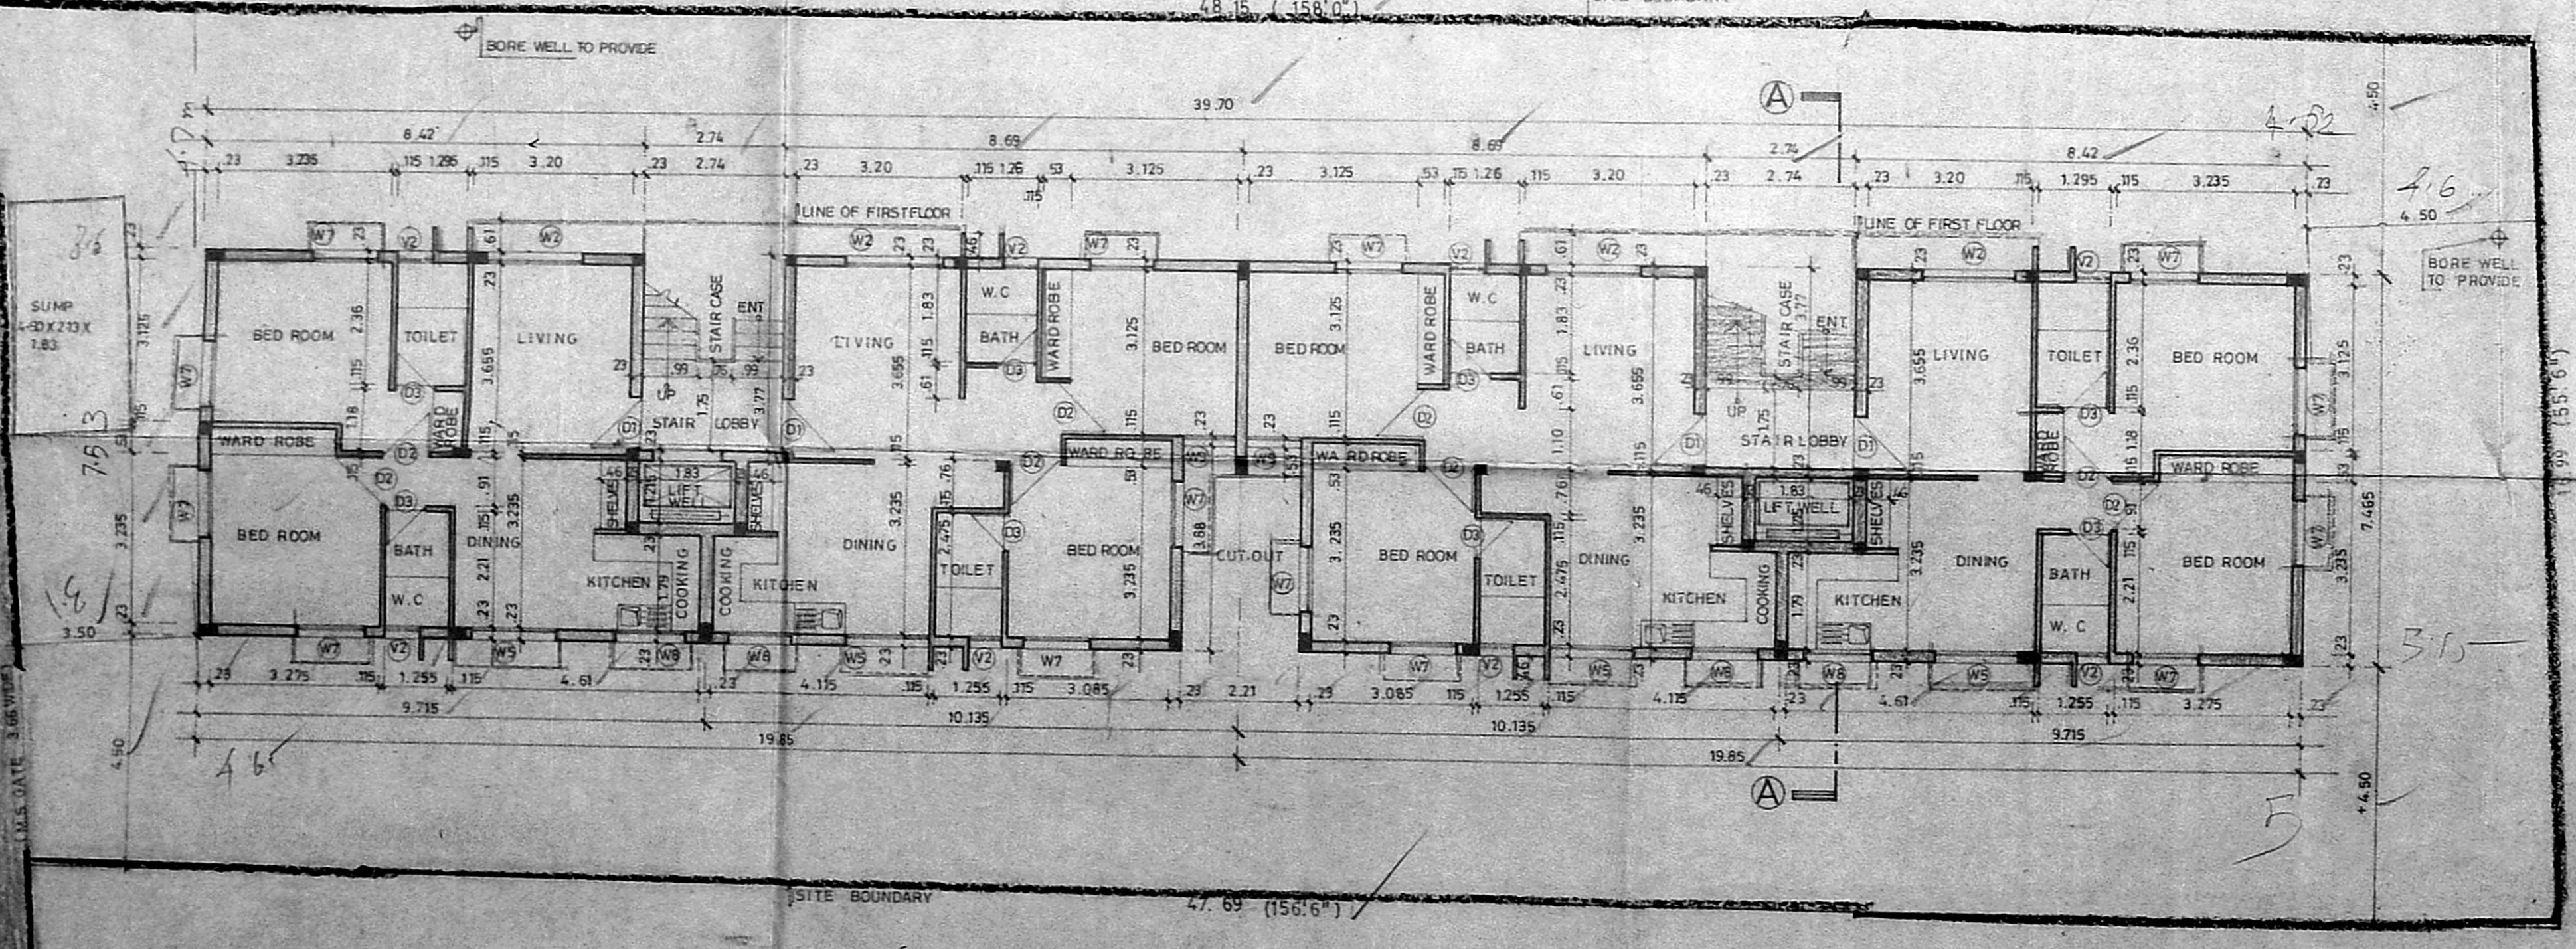

SITE CUM GROUND FLOOR PLAN

PROPOSED FLATS AT DOOR No.57 (OLD No. 9 D) BURKIT ROAD T.NAGAR MADRAS-17. PLOT No. T.S No. 5842 OLD RS No.140/1 BLOCK No.131 MAMBALAM GUNDIY TALUK CORPORATION REVENUE DIVISION No.140

S.No.	SPECIFICATION
1.	P.C.C 1:4:8
2.	SAND FILLING IN FOUNDATION
3.	BRICK WORK IN CEMENT MORTOR 1:5
4.	R.C.C M-15 FOR SLAB AND LINTEL
5.	PLASTERING IN CEMENT MORTOR 1:6 EXT. AND 1:4 INT.
6.	MOSAIC FLOORING
7.	WEATHERING COURSE

COLOUR INDEX		AREA STATEMENT	
PROPOSED CONSTRUCTION		PLOT AREA	922.85 M ²
BOUNDARY OF SITE		PROPOSED CONSTRUCTION	1195.7098 M ²

CODE	DESCRIPTION	SIZE
D1	T/W FRAMED FLUSH DOOR	1.00 2.13
D2	C/W FRAMED FLUSH DOOR	0.91 2.13
D3	C/W FRAMED FLUSH DOOR	0.76 2.13
W2	STEEL GLAZED WINDOW	1.77 1.93
W5	STEEL GLAZED WINDOW	1.47 1.37
W7	STEEL GLAZED WINDOW	1.17 1.37
W8	STEEL GLAZED WINDOW	1.17 0.87
V2	STEEL GLAZED VENTILATOR (LOUVERED)	0.61 0.91
J	R.C.C JALLY	0.99 1.15
W9	STEEL GLAZED WINDOW	0.97 1.37

APPROVED
 Subject to the conditions in this office letter
 V. B. 14357/EN
 No. 25/7/89
 CHARTERED CIVIL ENGINEER
 LICENSED SURV FOR MEMBER SECRETARY
 L.S. No. 423/89
 MADRAS METROPOLITAN DEVELOPMENT AUTHORITY
 LICENSED SURVEYOR
 DESIGNERS & DEVELOPERS:
 ALBERT FOUNDATIONS (P) LTD.
 No.1 KAMALABAI STREET
 T. NAGAR,
 MADRAS - 17.