




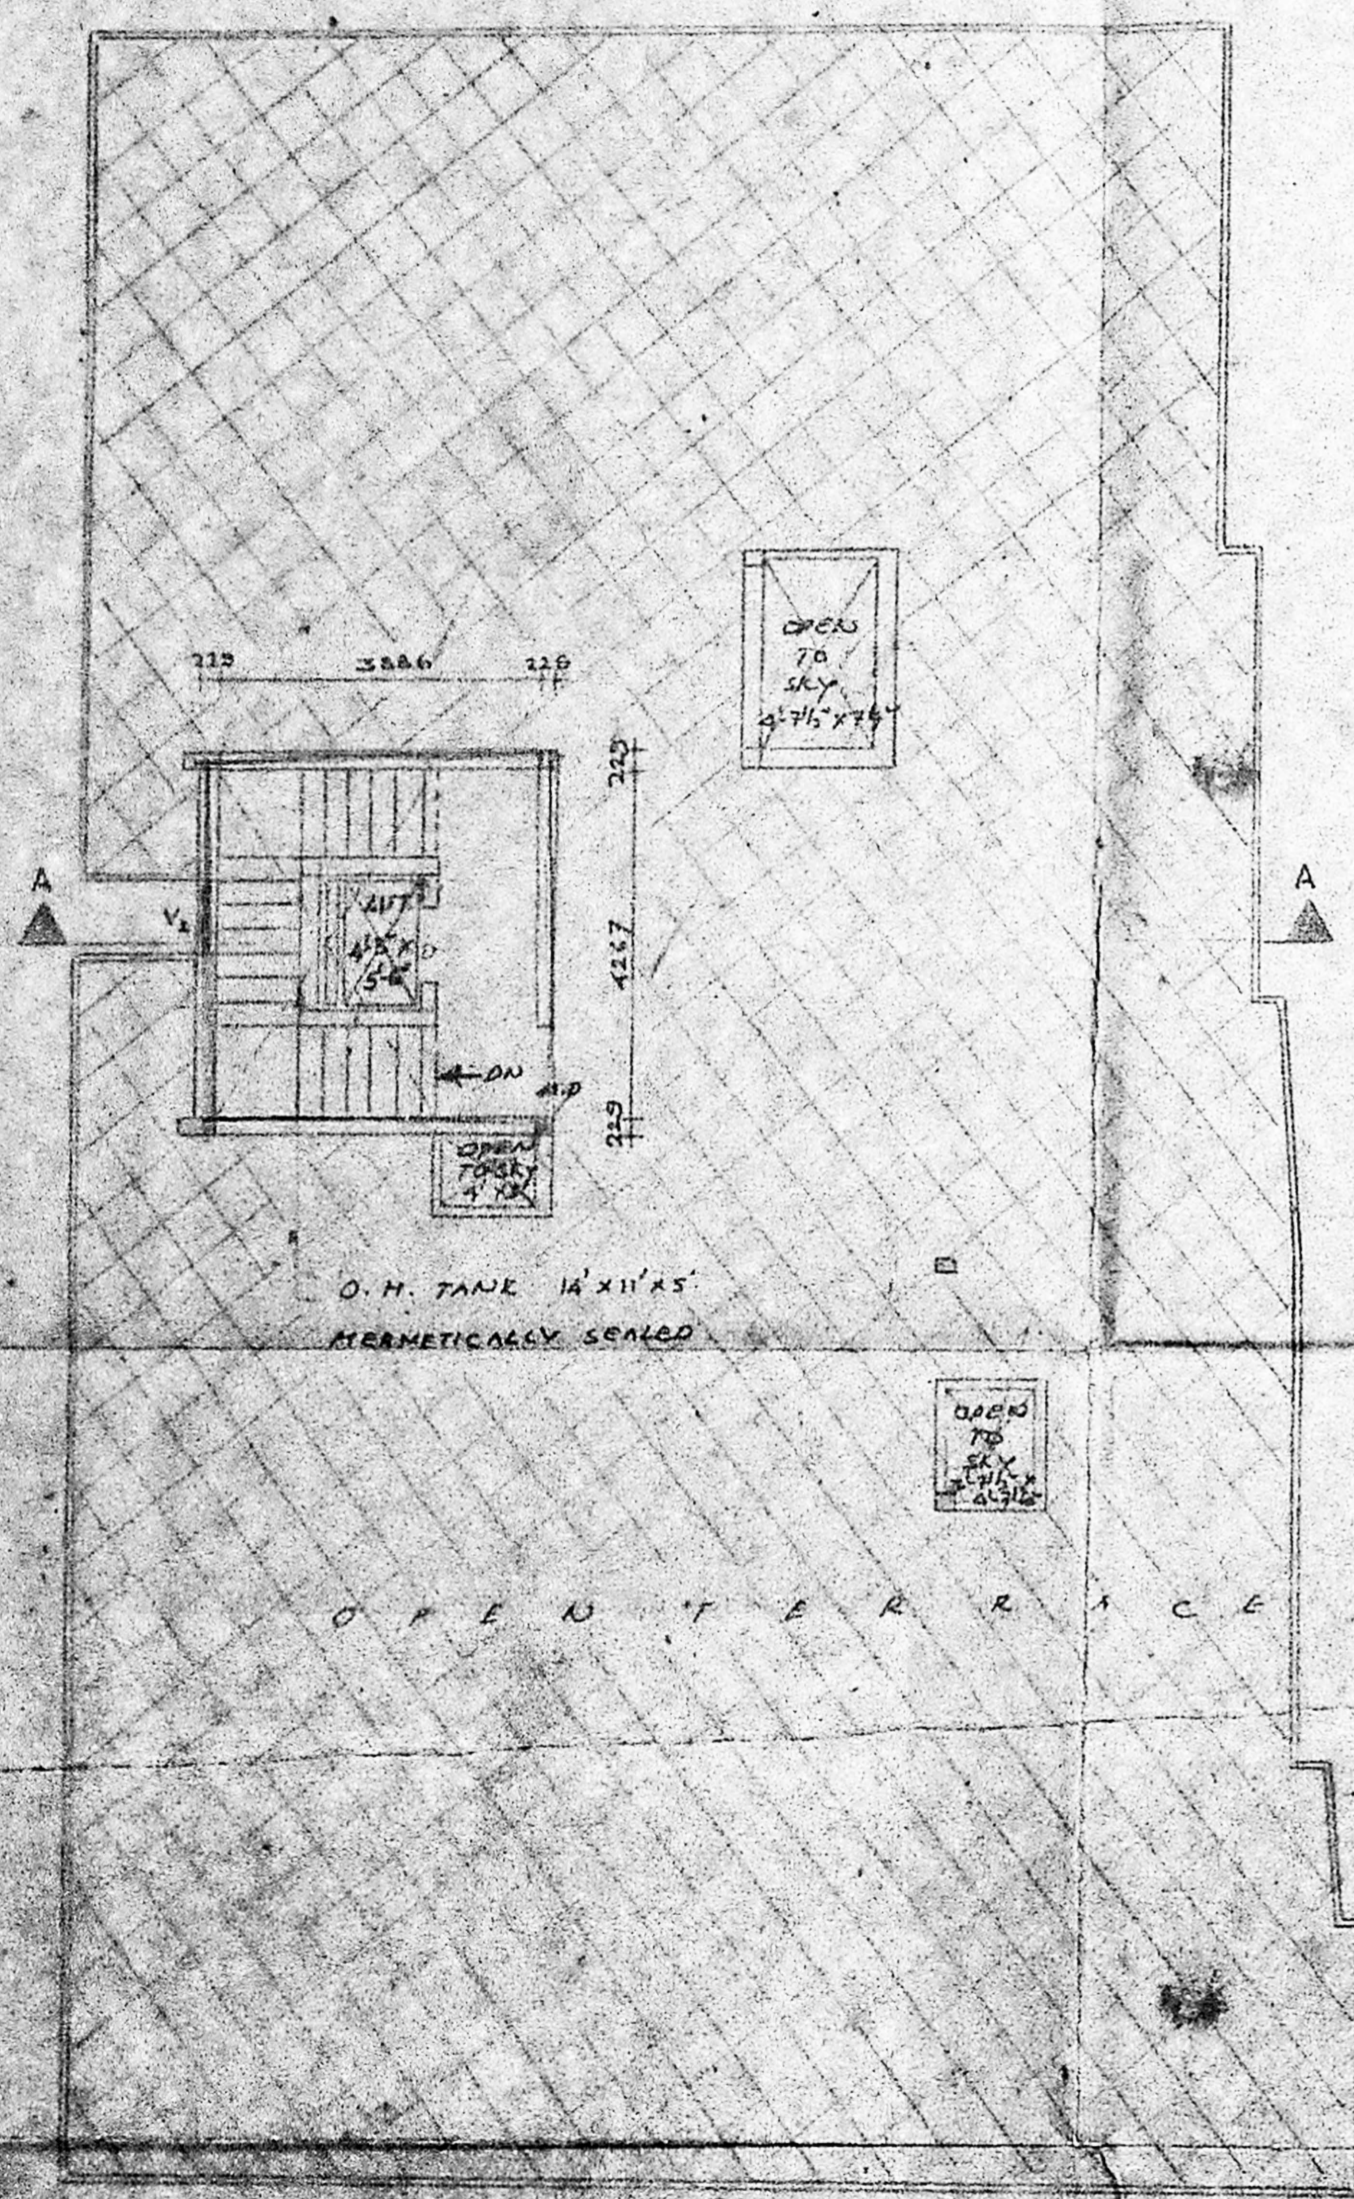
REVISED PLAN
 PROPOSED BUILDING AT OLD DOOR
 NO-11, NEW DOOR NO: 19 AT 1st MAIN RD
 UNITED INDIA COLONY RS NO 560 &
 896 MADRAS - 24

FOR MRS JAYANTHI REDDY & OTHERS


PROPOSED COLOR SHOWN 
 ROAD COLOR SHOWN 
 SITE COLOR SHOWN 
 SCALE: 1" = 8'-0" ; 1" : 100
 DATE: 7.6.88

OWNER
 M. Jayanthi Reddy
 S. Subramanian
 REGISTERED ARCHITECT
 CLASS II SURVEYOR
 CORPORATION OF MADRAS
 RA 39

LICENSED SURVEYOR
 ARCHITECT'S
 M. Audishatah
 SRINIVASA ENTERPRISES
 23, NAICKAMAR STREET
 MADRAS 600 033
 PHONE 433 848



TERRACE FLOOR PLAN

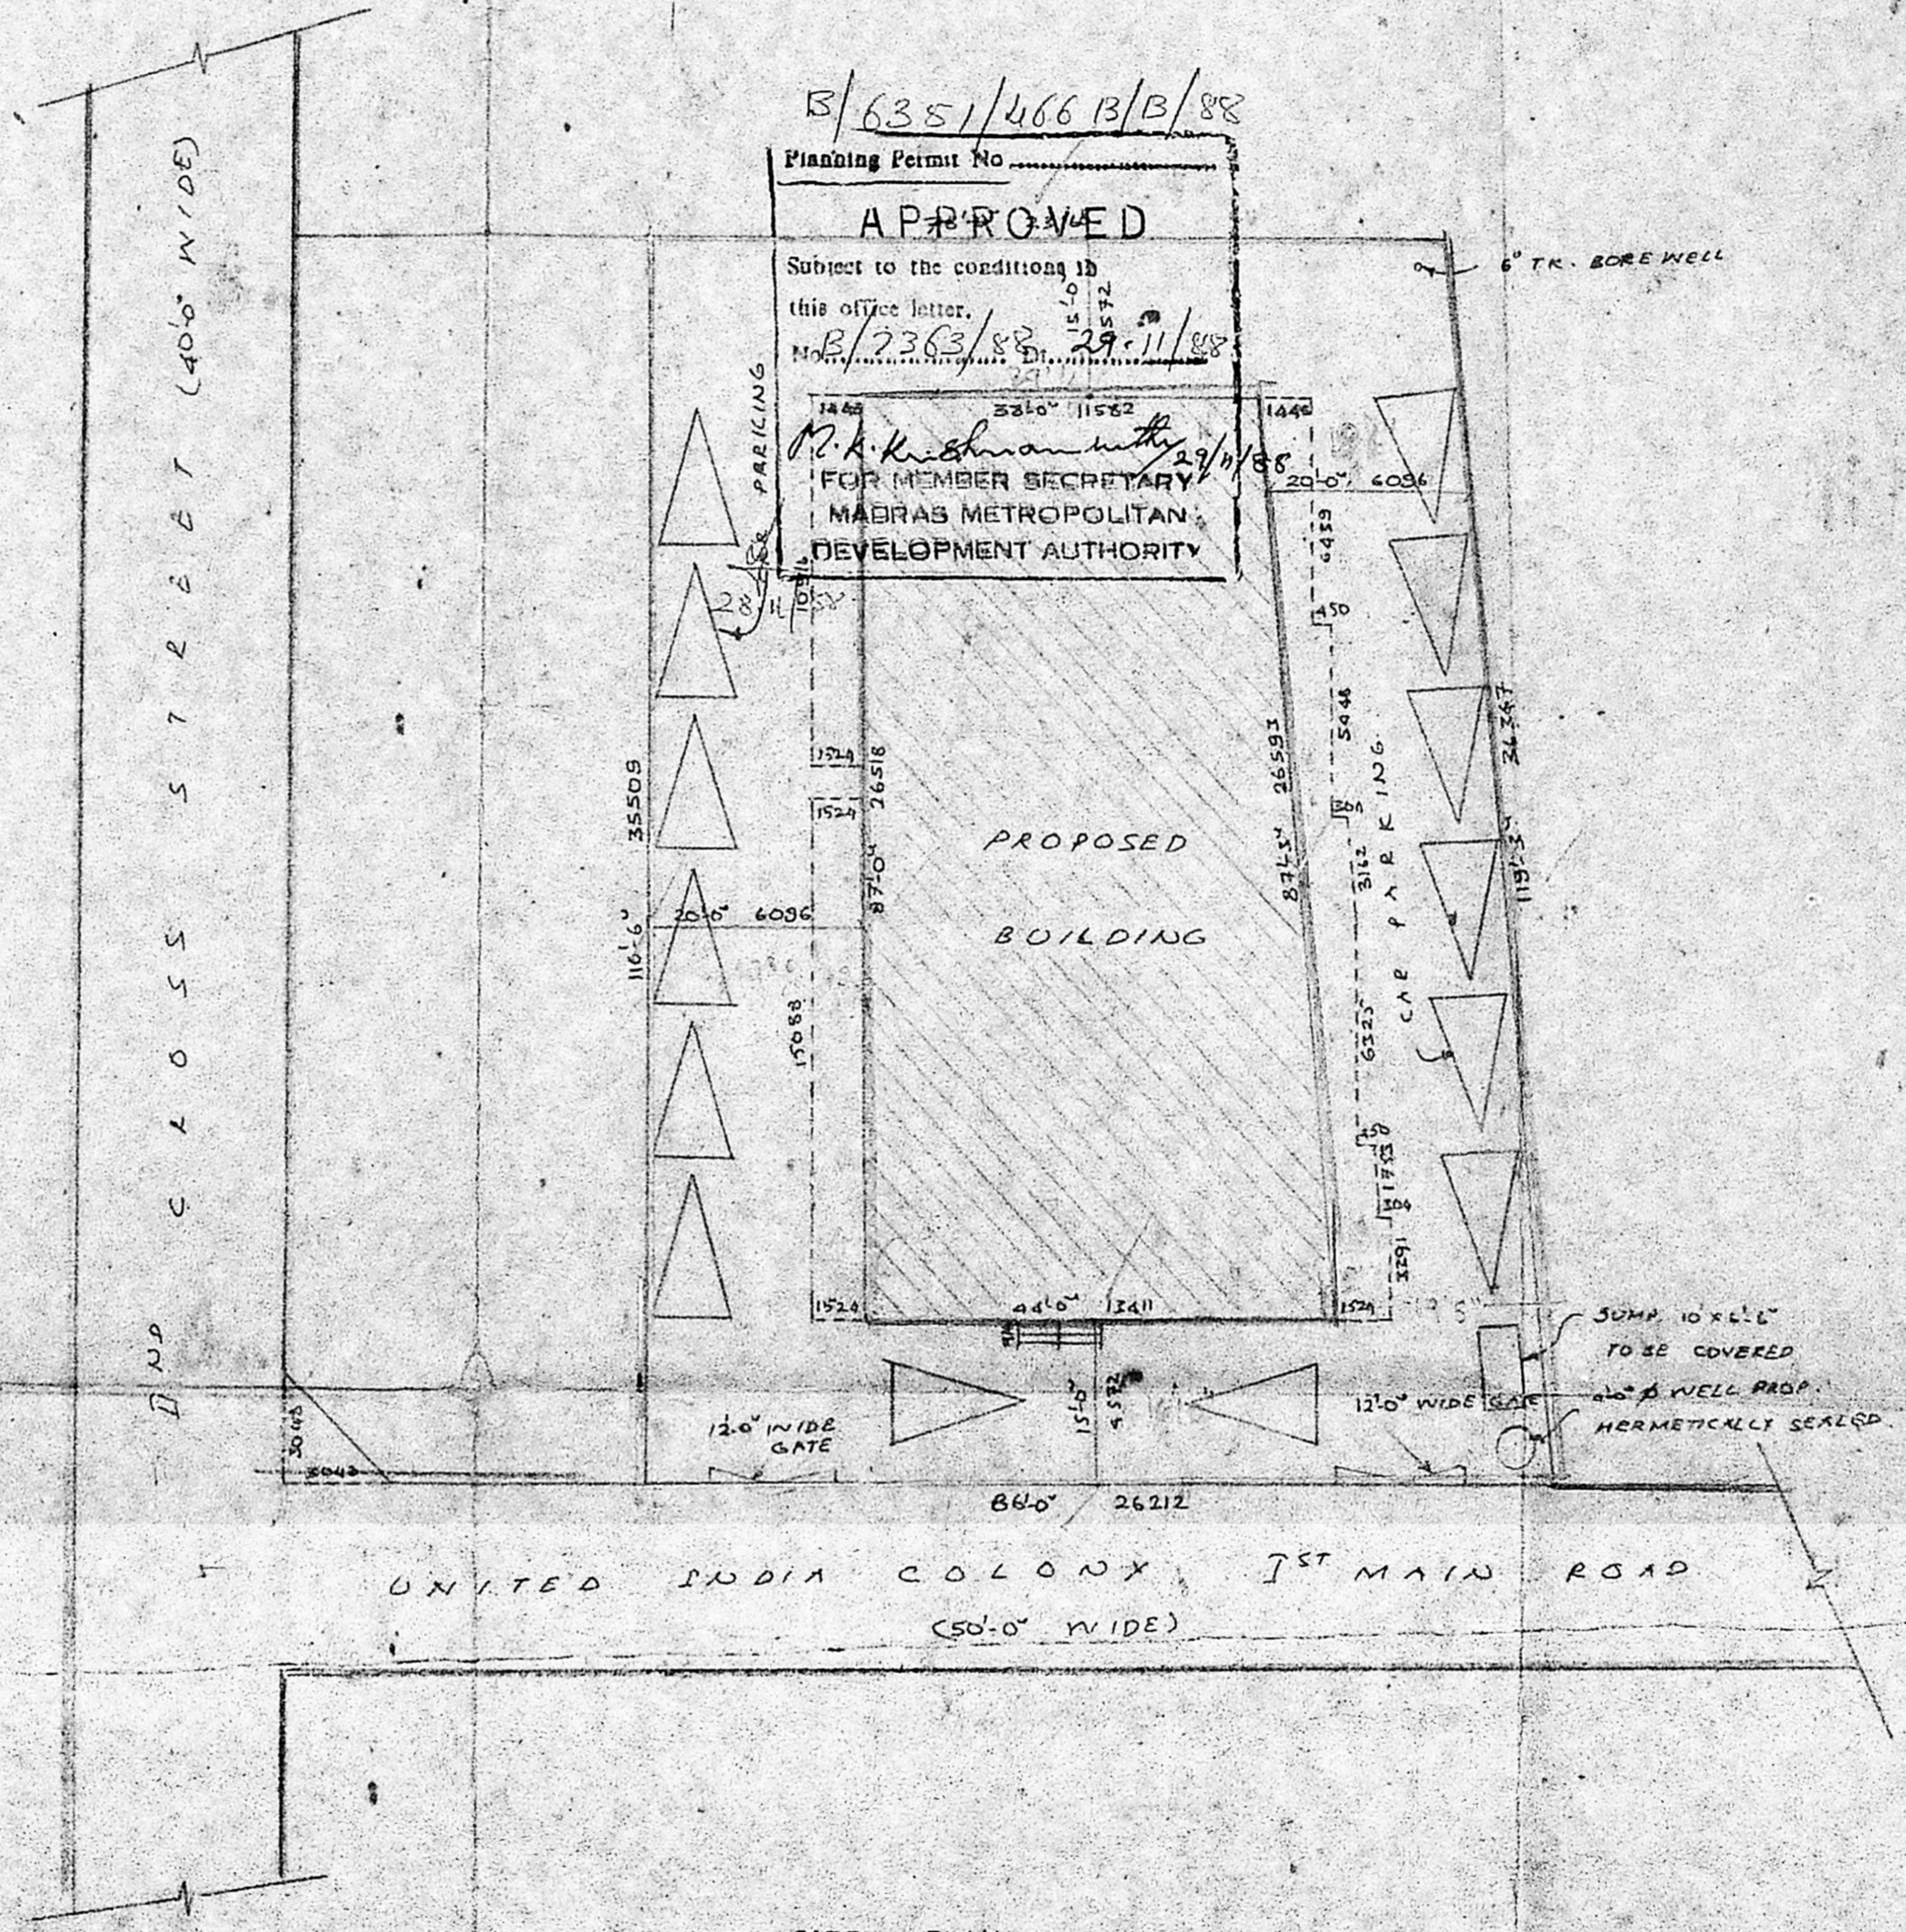

SITE PLAN
 Scale: 1" = 16'-0"

B/6351/466 B/B/88
 Planning Permit No.
APPROVED
 Subject to the conditions in
 this office letter.
 B/2363/88 Dt. 29.11.88
 P. K. Krishnamoorthy
 FOR MEMBER SECRETARY
 MADRAS METROPOLITAN
 DEVELOPMENT AUTHORITY

DND COLONN STREET (400' WIDE)

UNITED INDIA COLONY 1ST MAIN ROAD
 (50'-0" WIDE)