



PLAN SHOWING THE PRO. ADDITIONAL CONSTRUCTION TO AN EXISTING FLAT No. L-2/2 'AG' BLOCK ANAGAR MADRAS.

DIVISION No. 75, SCALE: 1"=80' OR 1"=100'


**SPECIFICATION:**  
 FOUNDATION: FOUNDATION CONCRETE USING 1:2:4 R.C.C. WITH 12MM Ø 4 NOS. MAIN RODS & 6MM Ø STIRRUPS 150MM C/C.  
 BRICK WORK: BRICKS FOR FOUNDATION, BASEMENT & SUPERSTRUCTURE.  
 PLASTERING: PLASTERING IN 1:3:6 12MM THICK FOR WALLS & CEILING.  
 LINTEL & SUNSHADE: R.C.C. LINTEL 1:2:4 15CM PROJECTION EITHER END AND 15CM THICK R.C.C. SUNSHADE 2LØ PROJECTION FROM THE WALL 4" THICK.  
 ROOFING: R.C.C. ROOFING 1:2:4 4½" THICK WITH WEATHERING COURSE.  
 WOOD-WORK: WOOD-WORK IS OF WELL SEASONED COUNTRY WOOD.  
 PAINTING: PAINTING IS OF READY MIXED PAINT. ASSUME ANY OTHER MISSING DATA SUITABLY.

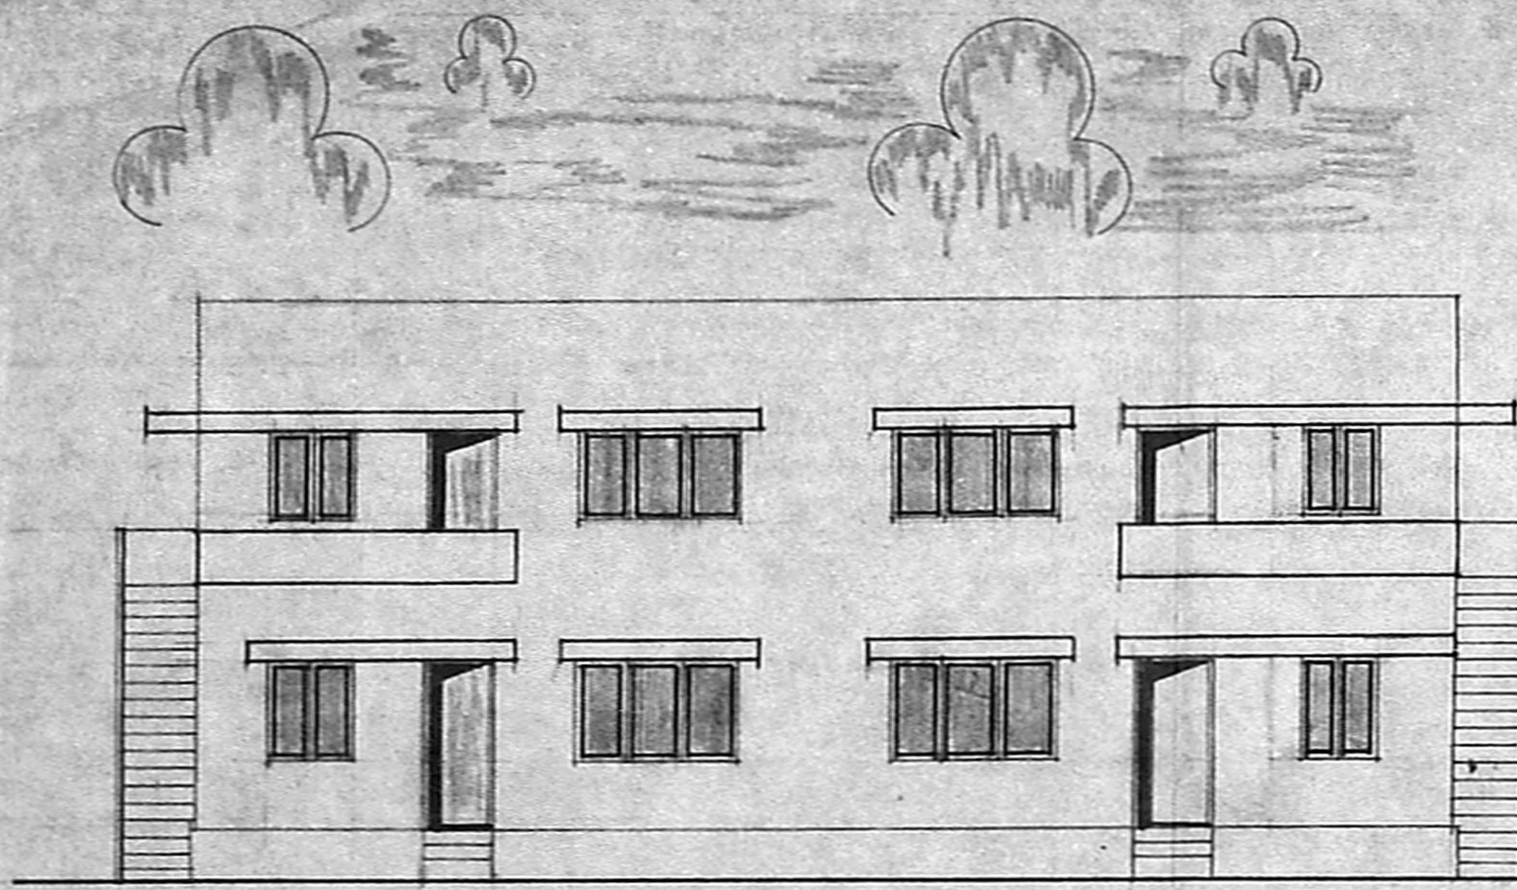


FRONT ELEVATION

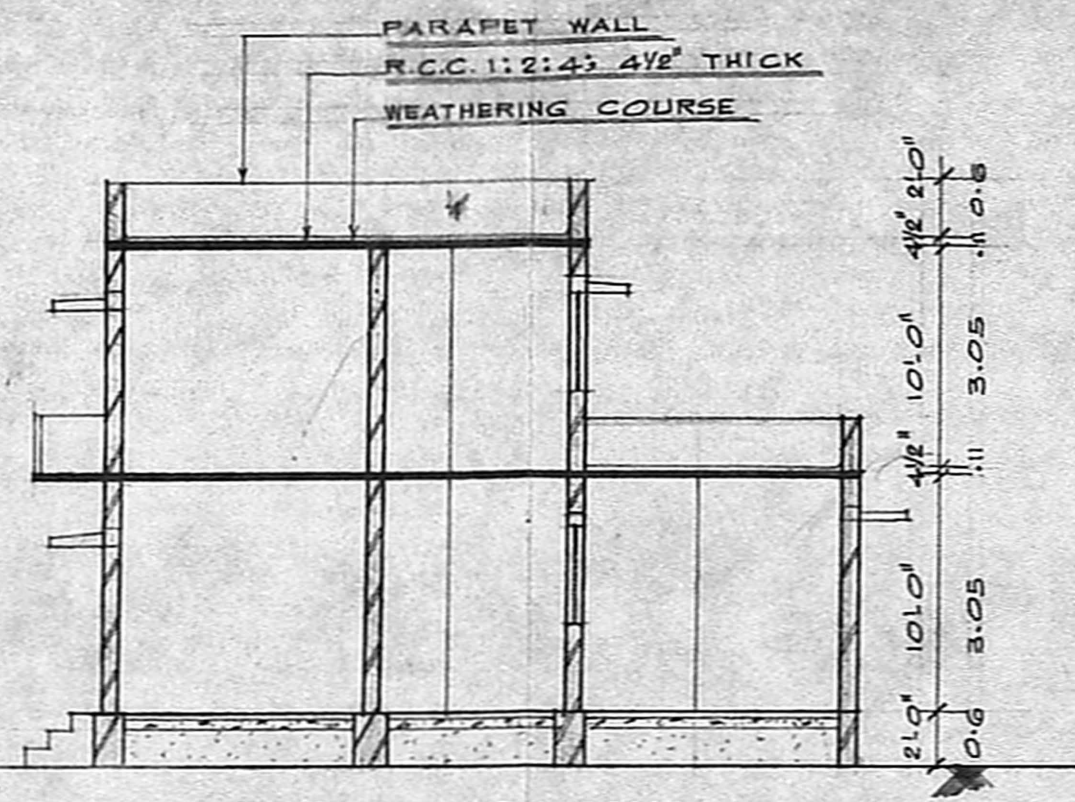


SECTION ON-XY

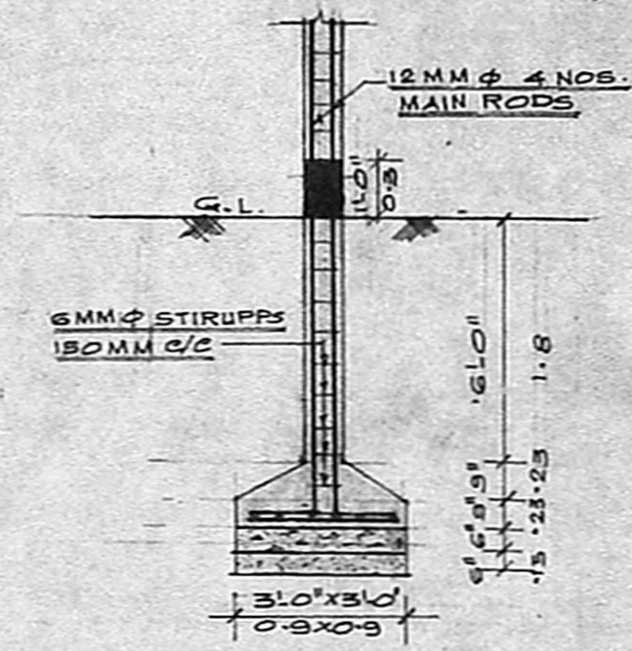


COLUMN DETAIL

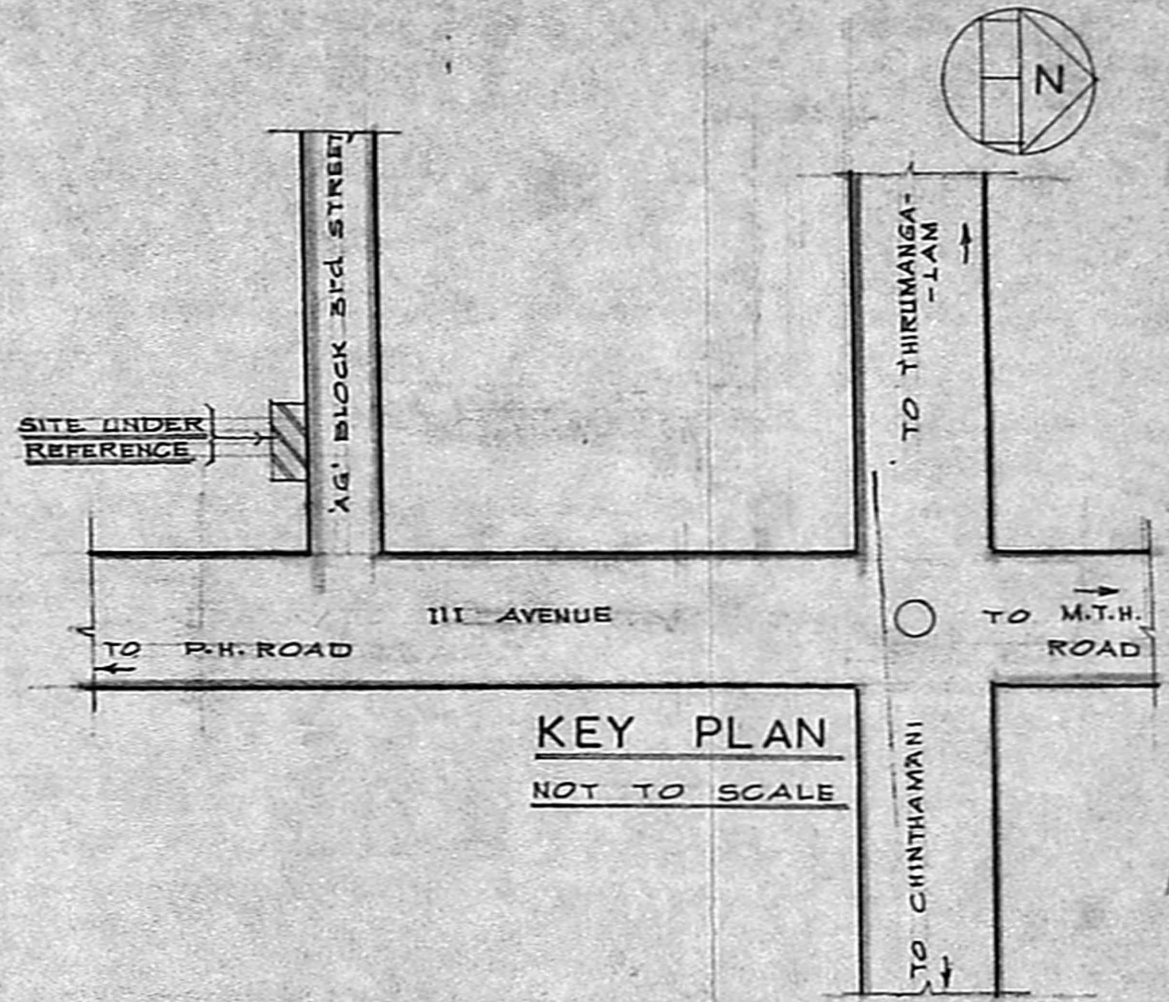


KEY PLAN NOT TO SCALE

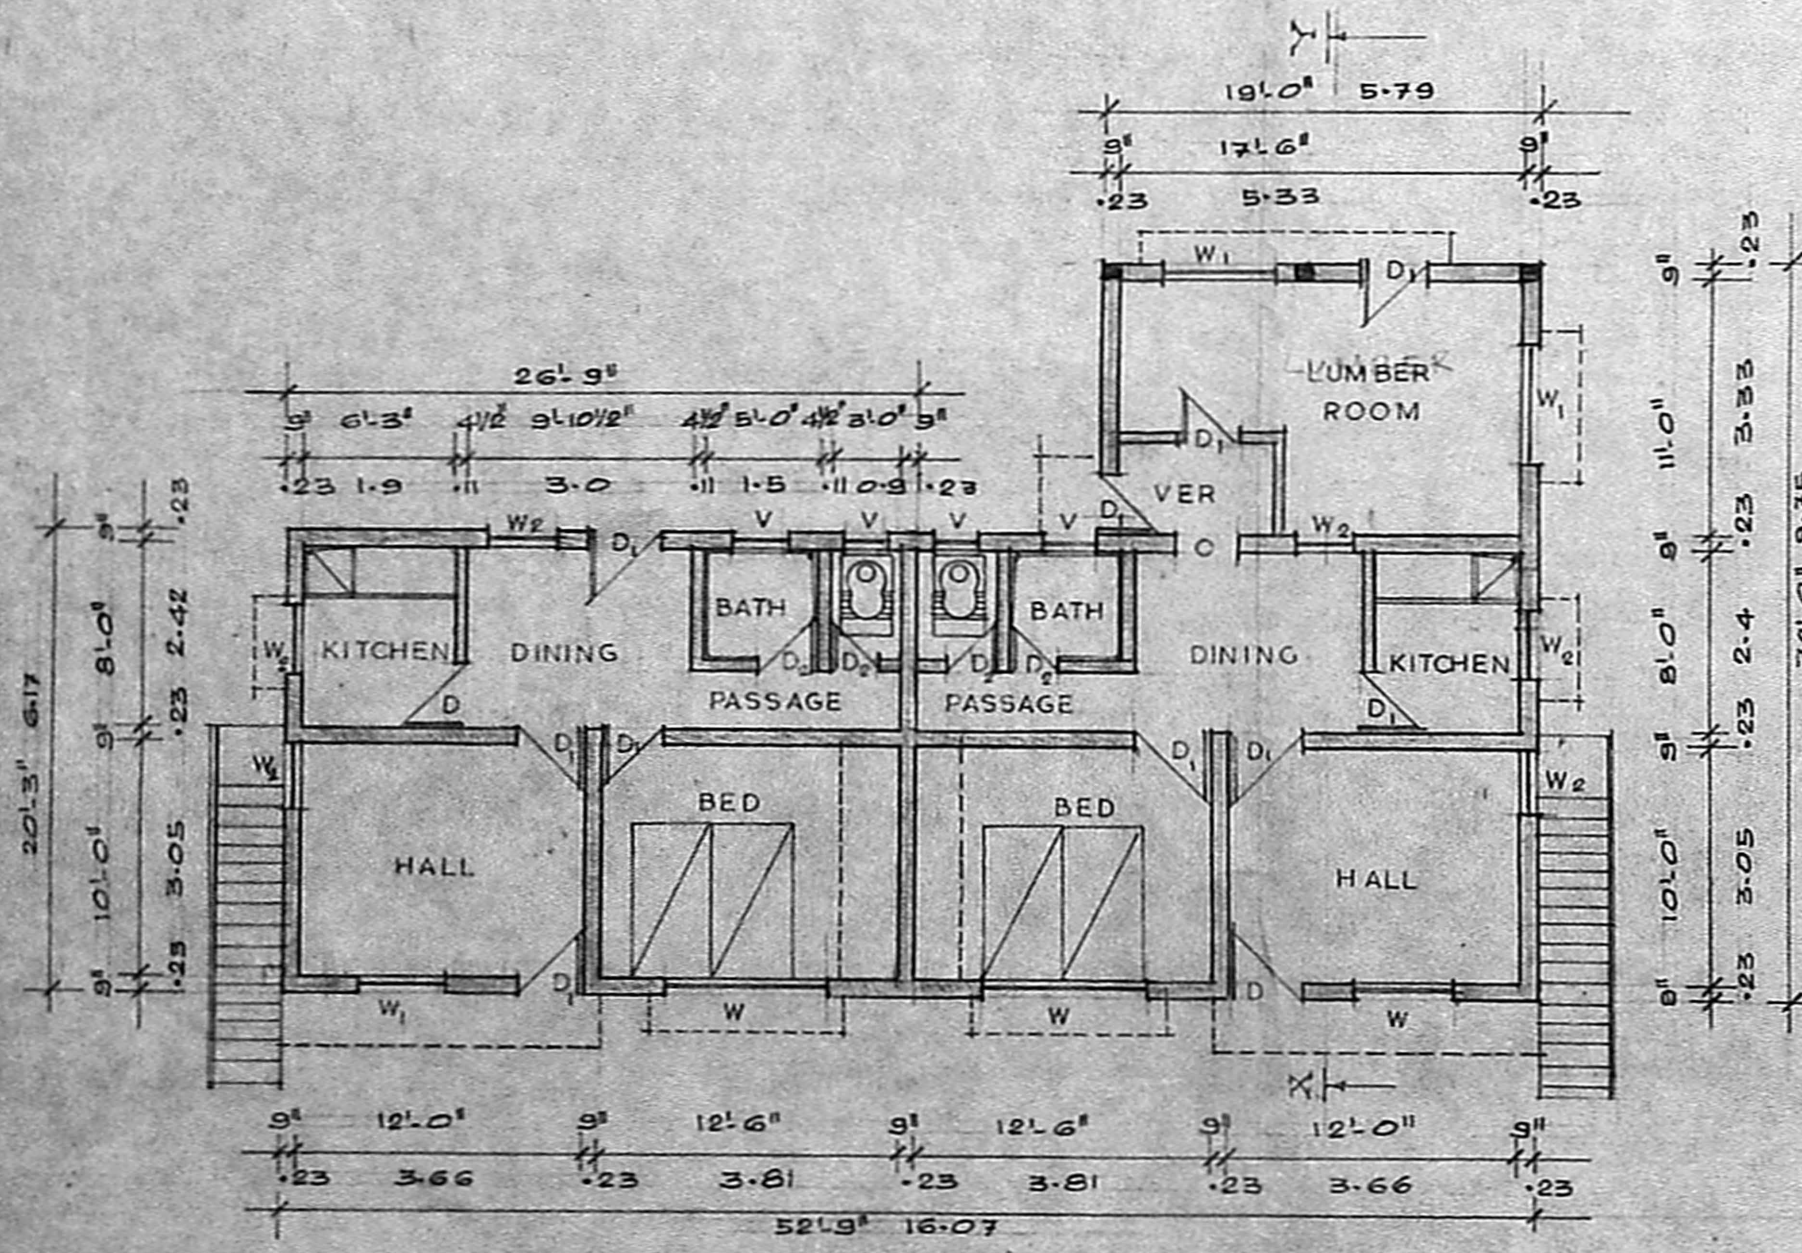

GROUND FLOOR PLAN

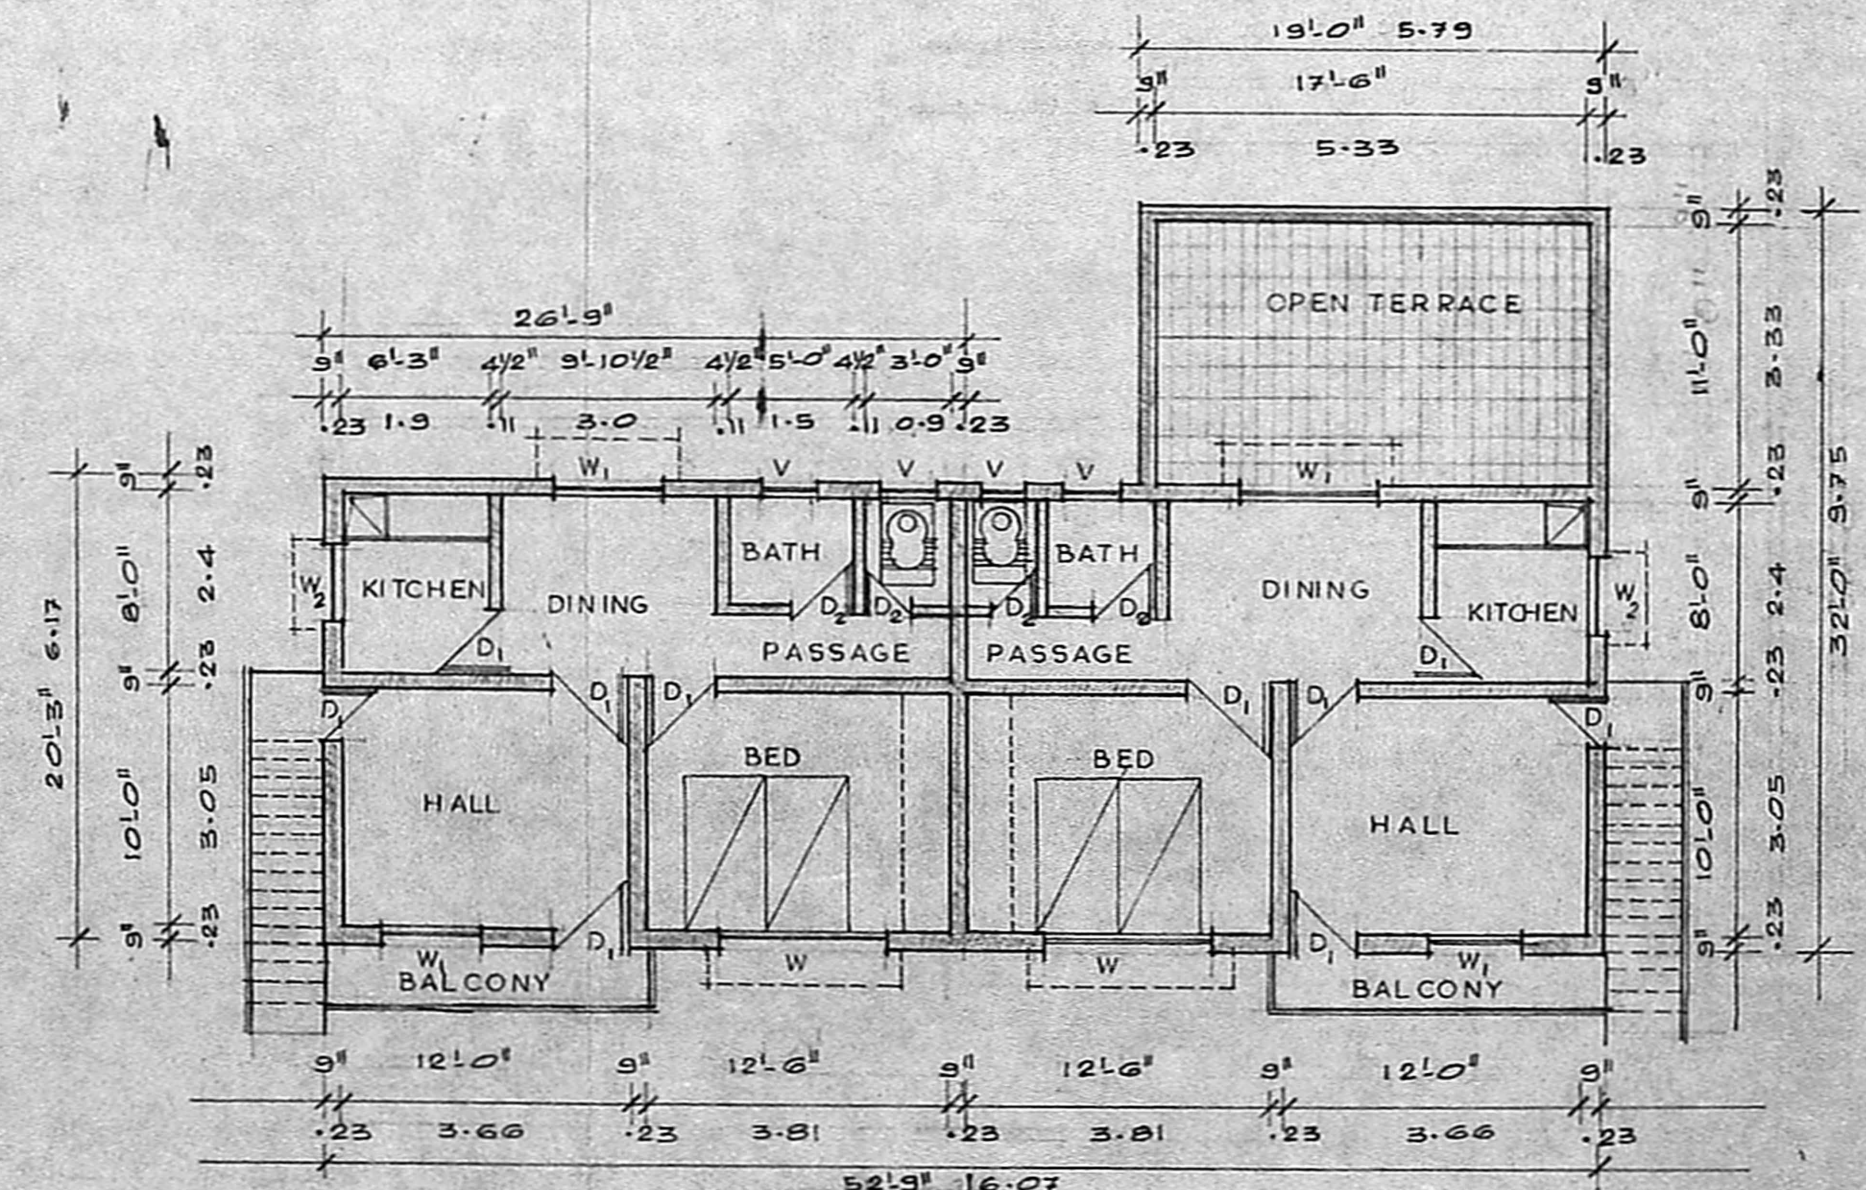

FIRST FLOOR PLAN

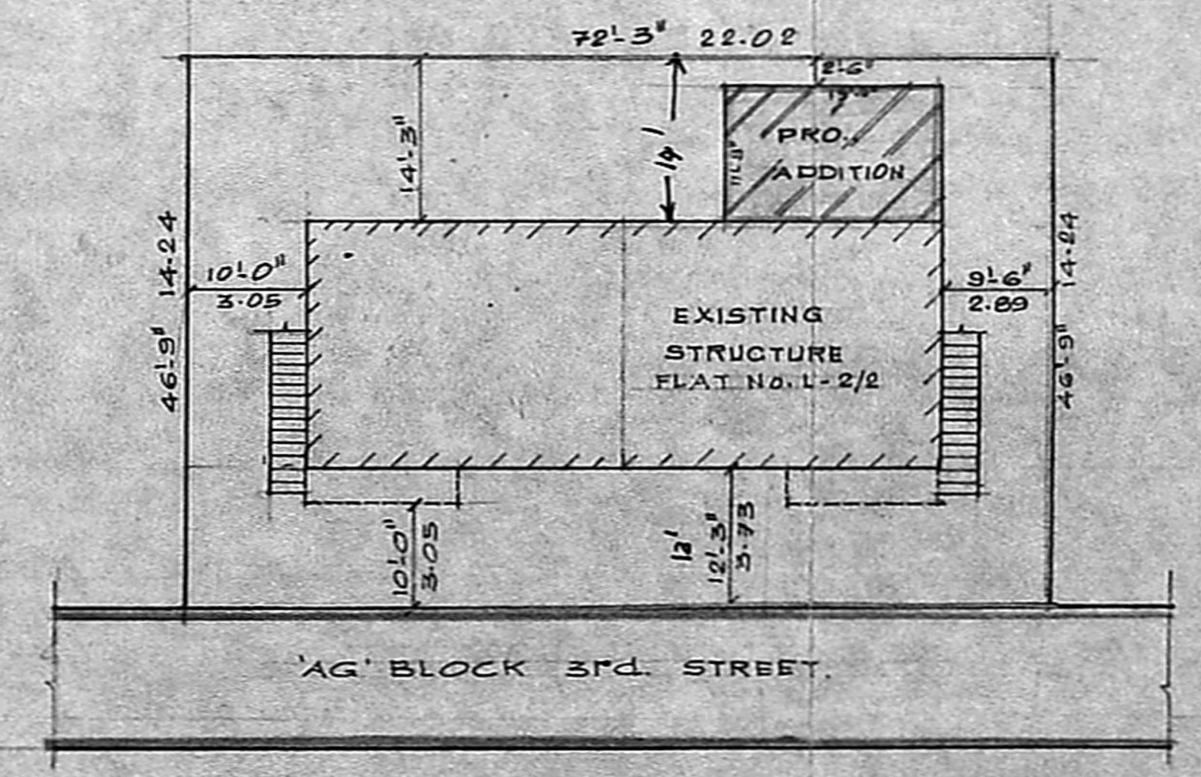

SITE PLAN SCALE: 1"=16LØ'

| JOINERY DETAIL | REFERENCE            |
|----------------|----------------------|
| D: DOOR        | 3LØ x 6LØ 1.0 x 2.0  |
| D: DOOR        | 3LØ x 6LØ 0.9 x 1.8  |
| D: DOOR        | 2LØ x 6LØ 0.75 x 1.8 |
| W: WINDOW      | 5LØ x 4LØ 1.5 x 1.37 |
| W: WINDOW      | 4LØ x 4LØ 1.2 x 1.27 |
| W: WINDOW      | 3LØ x 4LØ 0.9 x 1.37 |
| V: VENTILATOR  | 2LØ x 1LØ 0.6 x 0.57 |

FOR MEMBER SECRETARY  
 MADRAS METROPOLITAN  
 DEVELOPMENT AUTHORITY

M. BALASUBRAMANIAN, D.C.E.,  
 CONSULTING ENGINEER & CONTRACTOR  
 LICENSED SURVEYOR NO. 350  
 CORPORATION OF MADRAS,  
 31, LAKE VIEW ROAD  
 WEST MAMBALAM, MADRAS.