
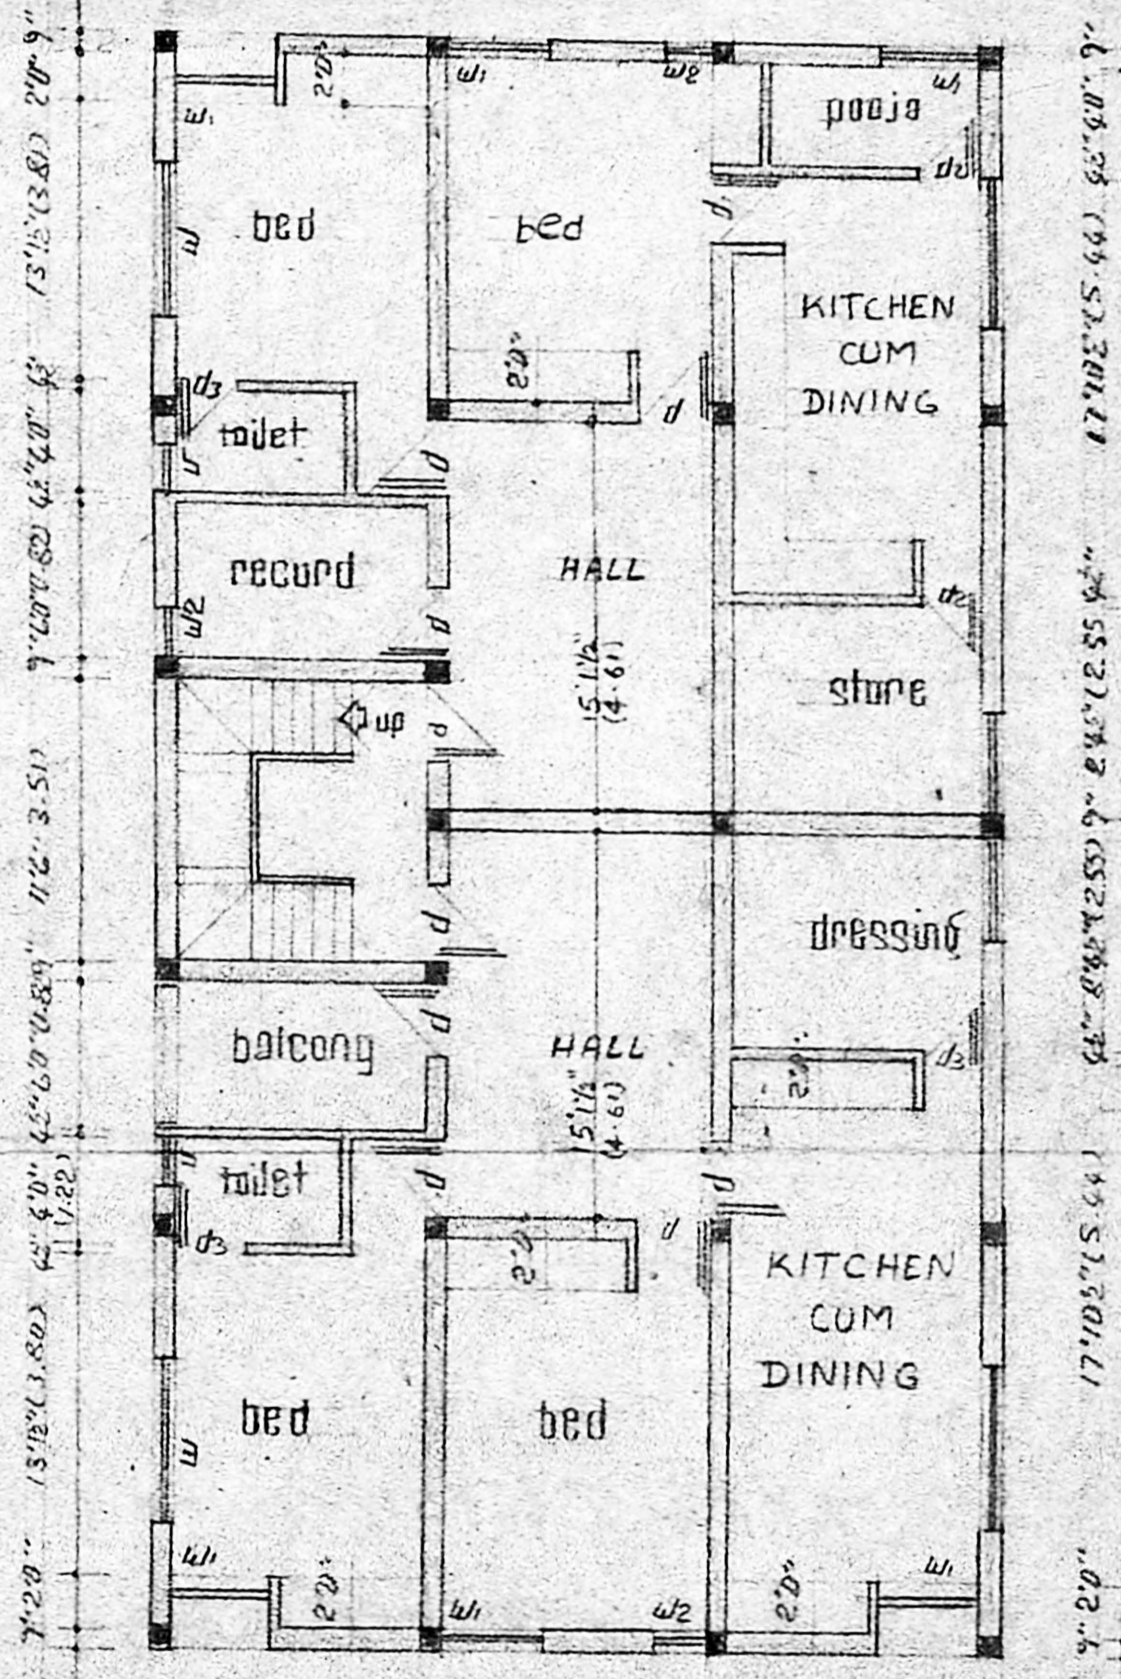
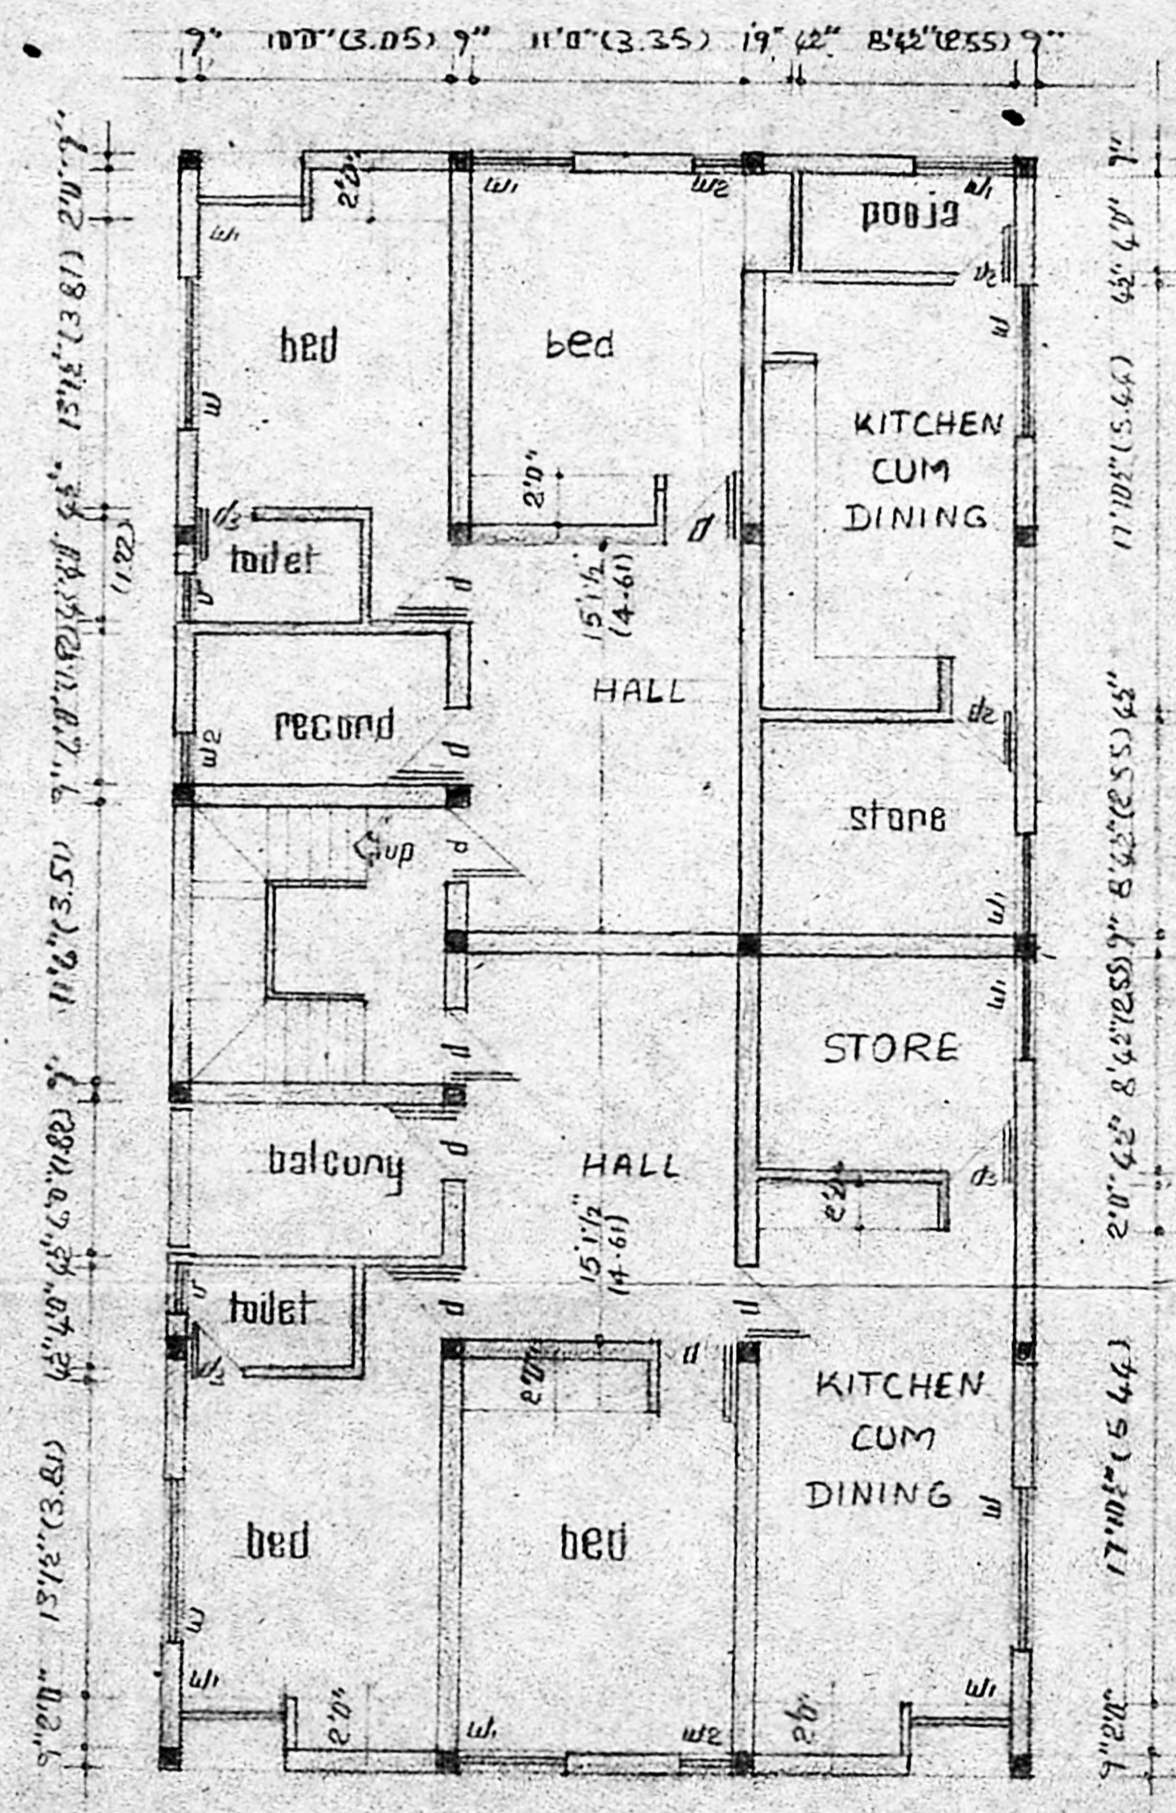


Outline Specification

Foundation: P.C.C. over foundation
 Super structure: brick work in c.m. 1:5
 P.C.C. 1:2:6 with suitable reinforcement
 Joinery: all joinery work to be done with teak & glass

Planning Permit No. B/11235/87
APPROVED
 Subject to the conditions in this office letter.
 No. B/11235/87 Dt. 29.1.88
 FOR MEMBER SECRETARY
 MADRAS METROPOLITAN
 DEVELOPMENT AUTHORITY

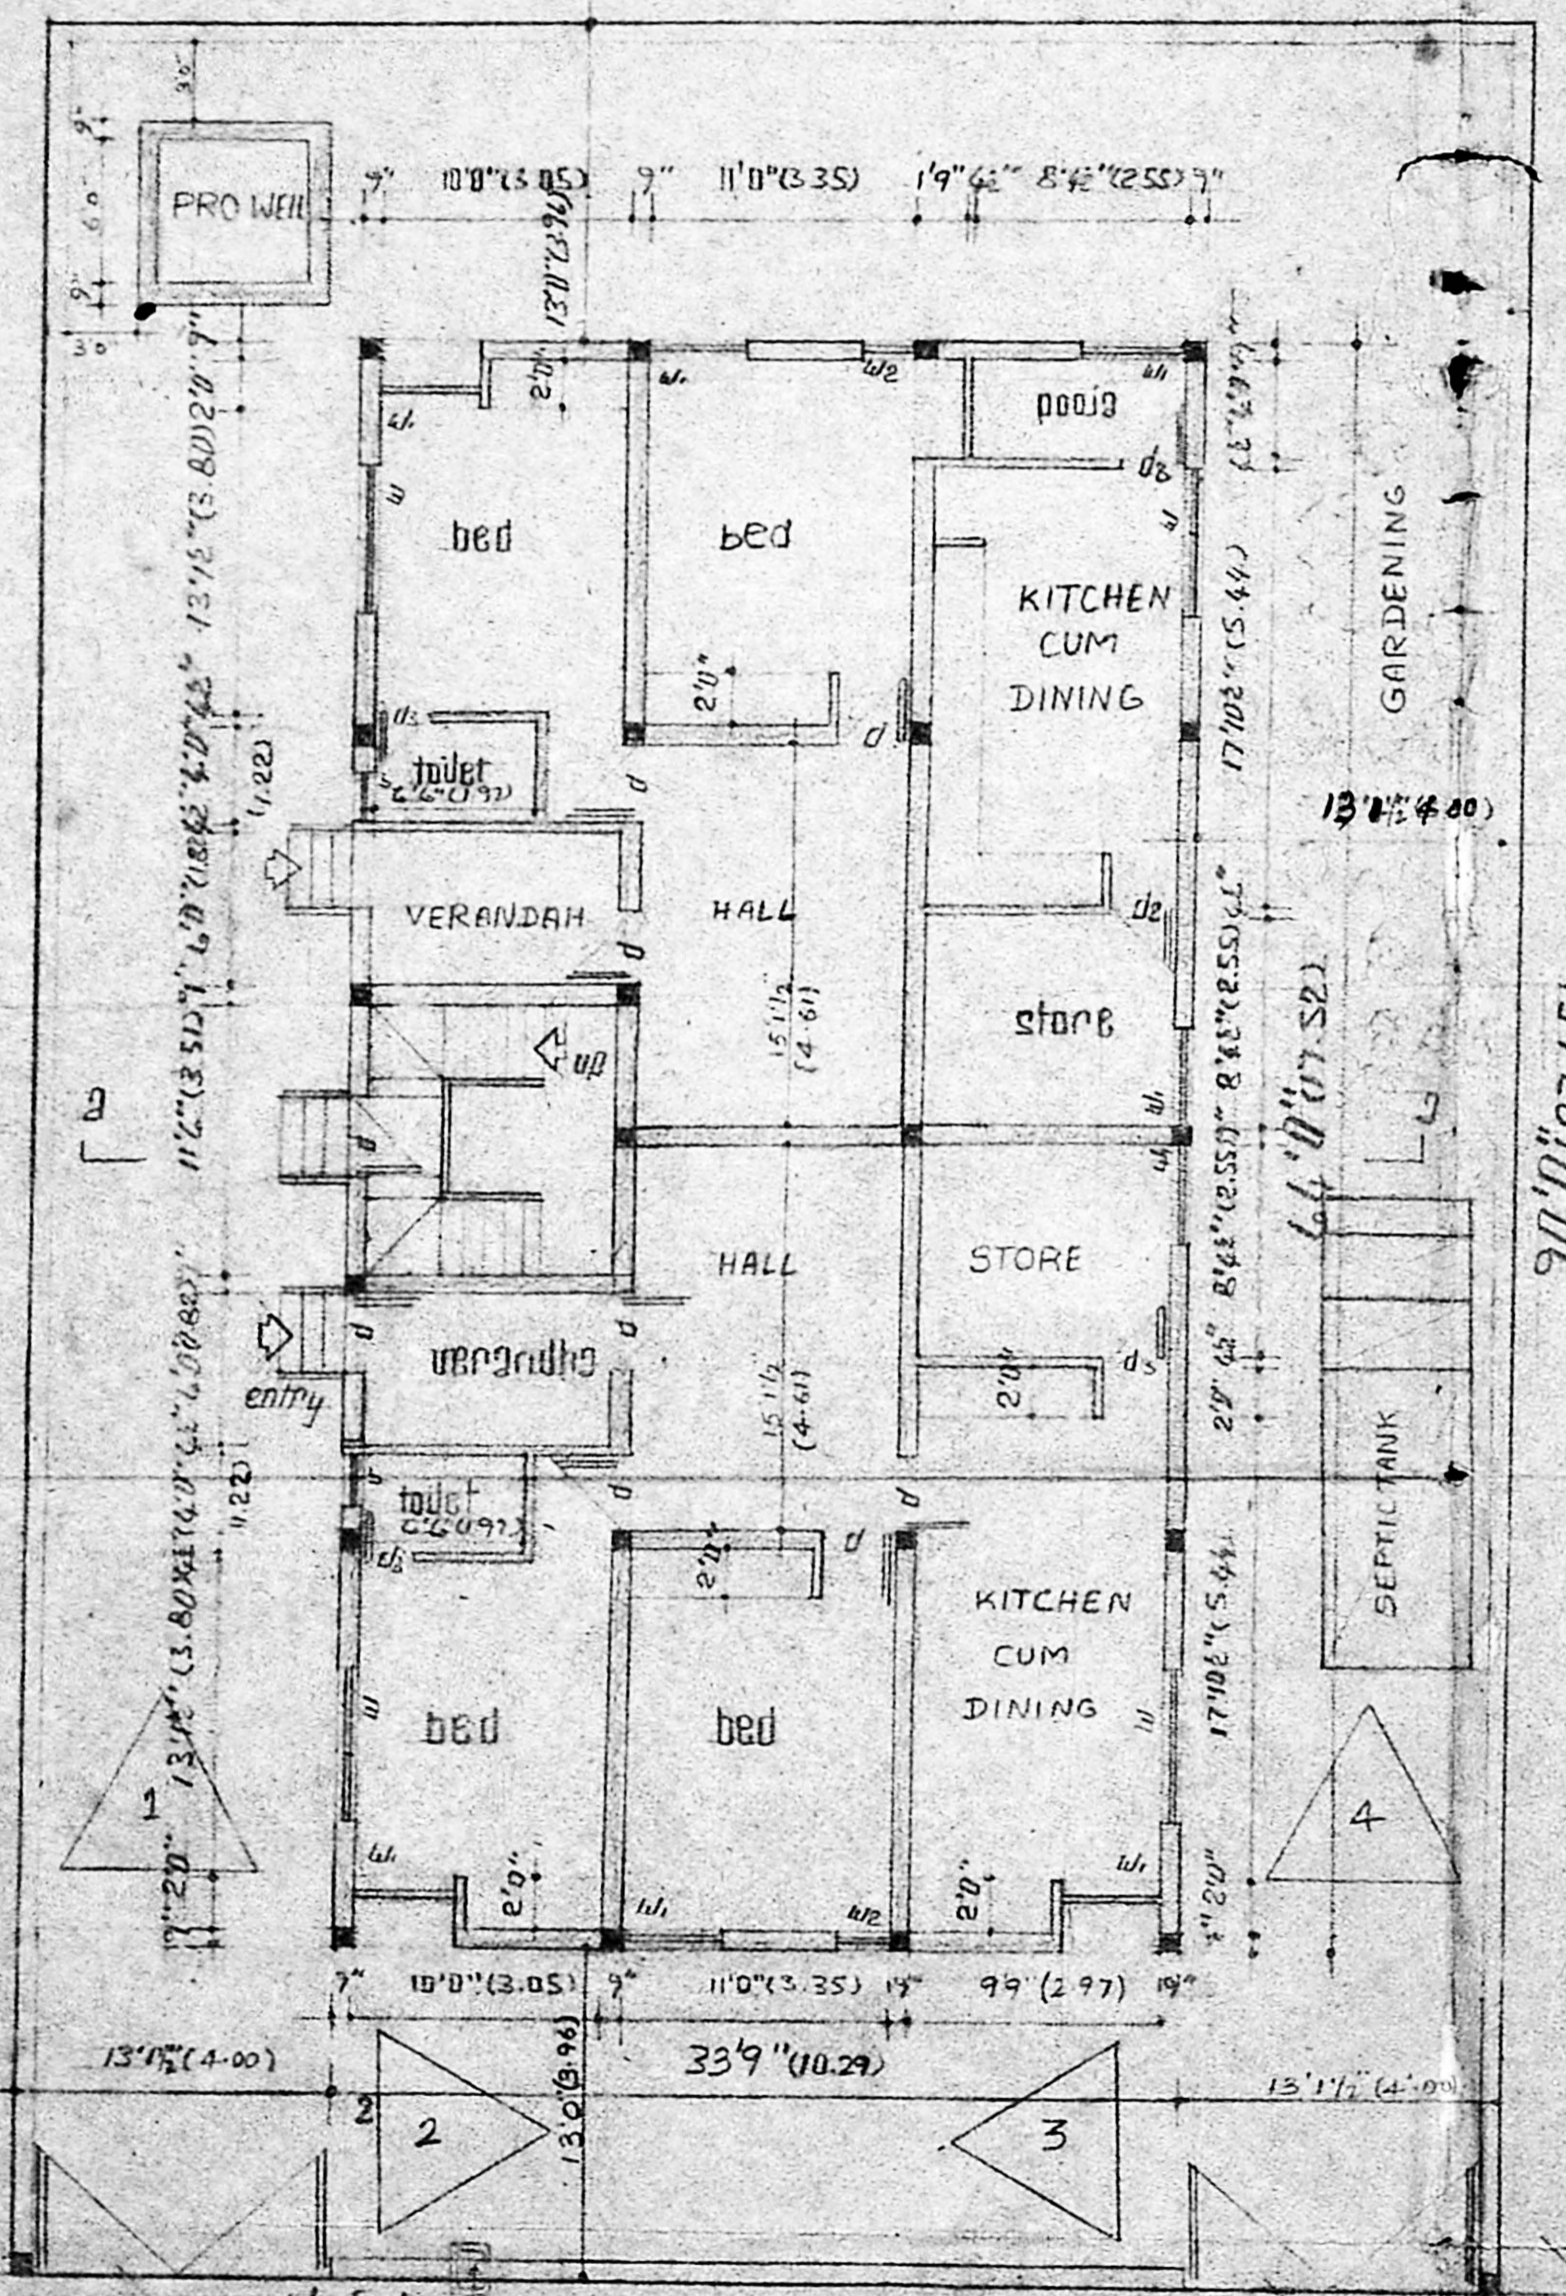

proposal
 road
 boundary

WORKING DRAWING

Ground floor & site plan, first floor plan, second floor plan.

Job: proposed flats of
 Mr. O. MANI MOHAN and
 Mr. R. BALAKRISHNAN

S. No. 281, plot no. 6,
 okkiam tharappakkam village,
 Saidpet taluk, chingalpet district,
 St. Thomas mount panchayat union

P. Manappan
 S. Manappan

Drwg no. 1


Scale: 0"=1' 2"=0" date: 12.11.87


licensed surveyor

V. Srinivasulu, I.C.E.
 CONSULTING CIVIL ENGINEER
 (REGD No. 270)
 CLASS I LICENSED SURVEYOR
 CORPORATION OF MADRAS
 63 VALLUVAR ROAD
 ARUMBAKKAM, MADRAS 600 044


first floor

second floor

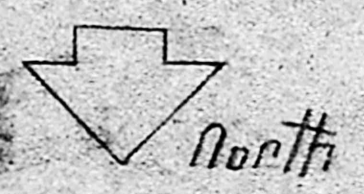

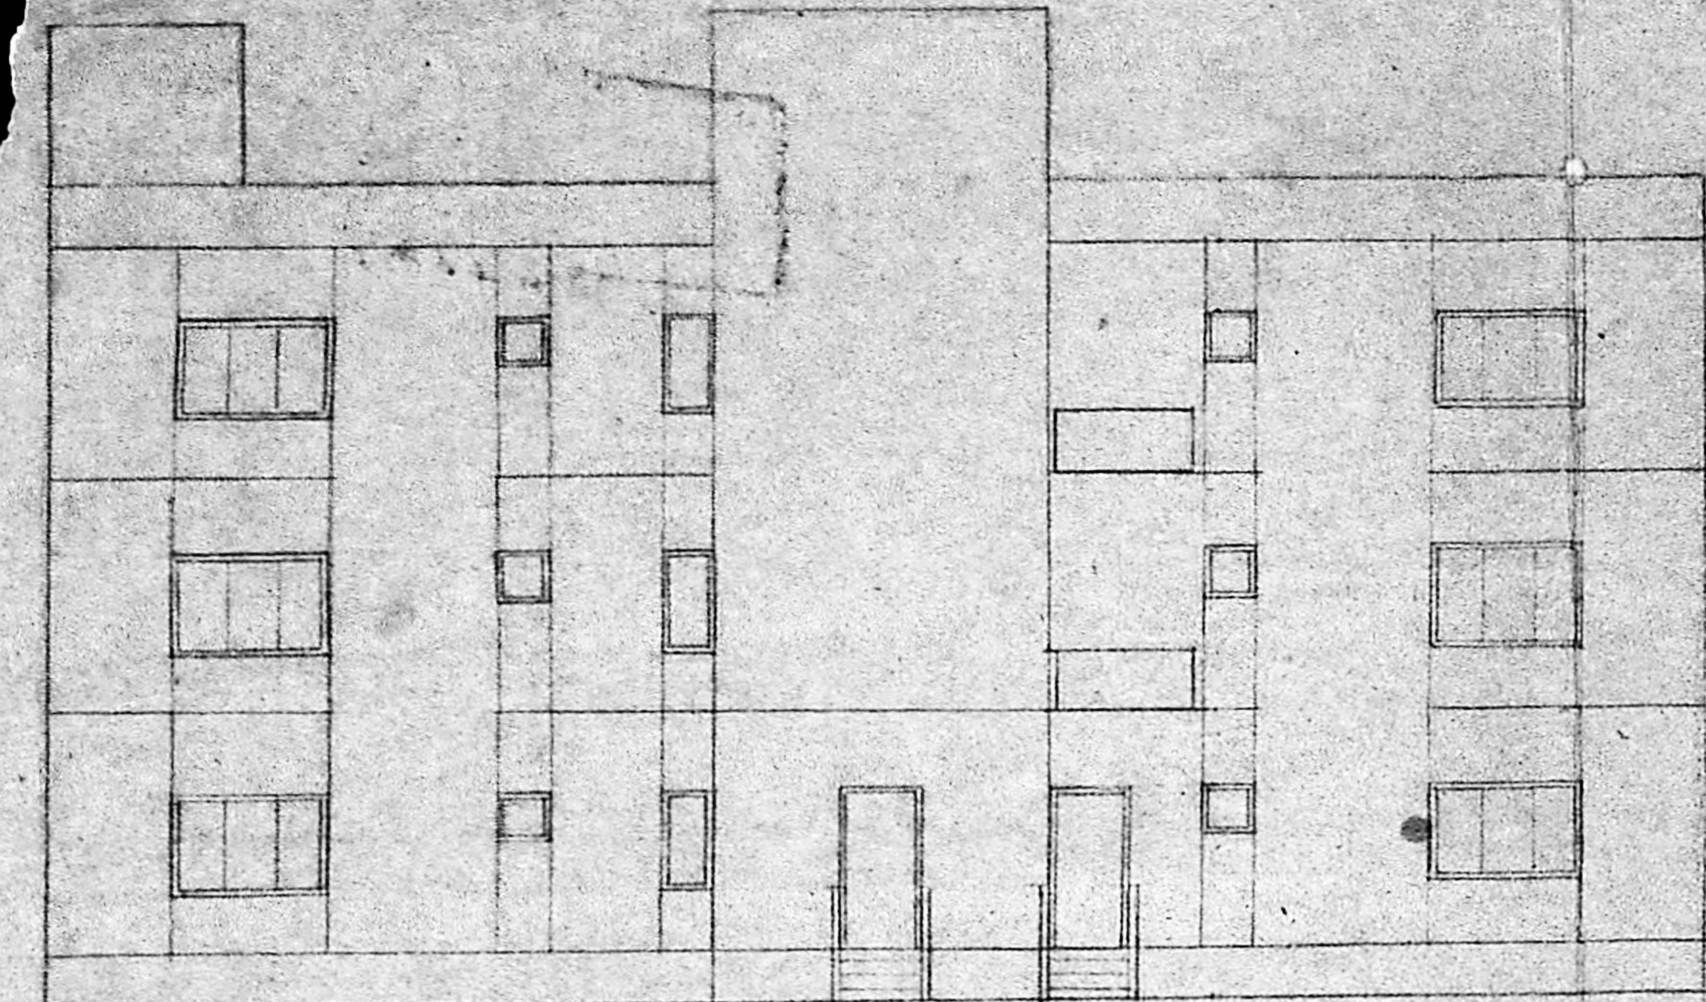


elevation West

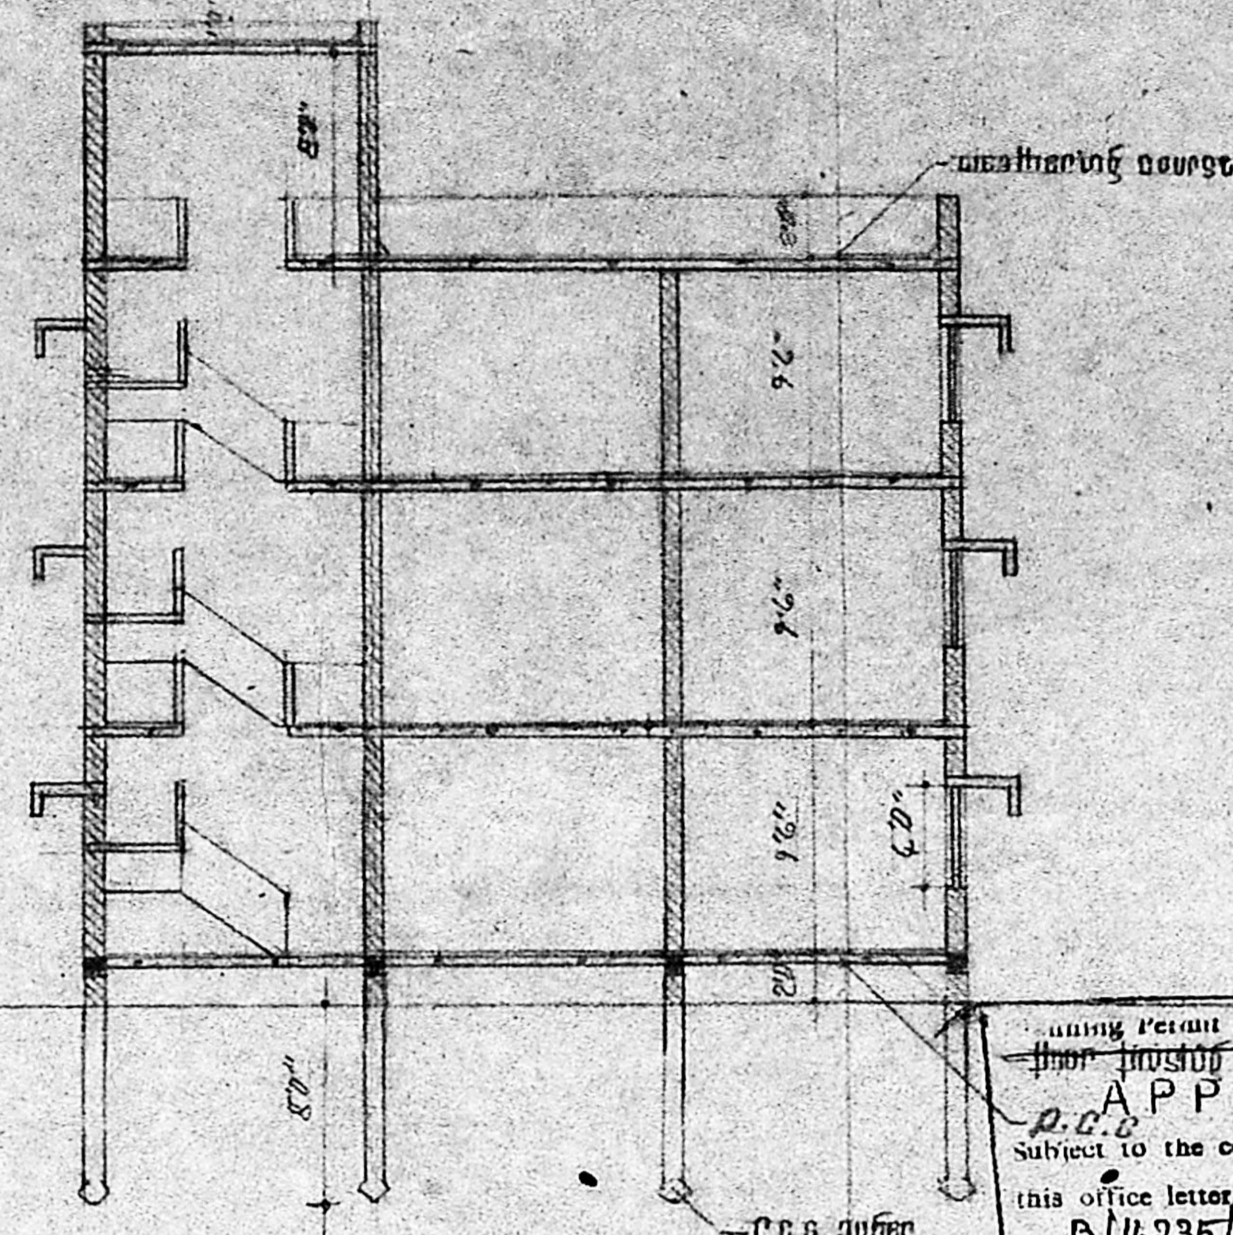


section 2.2

Building Permit No. B/16235/87
 APPROVED
 Subject to the conditions in this office letter.
 No. B/16235/87 Dt. 29.1.88
 FOR MEMBER SECRETARY
 MADRAS METROPOLITAN
 DEVELOPMENT AUTHORITY

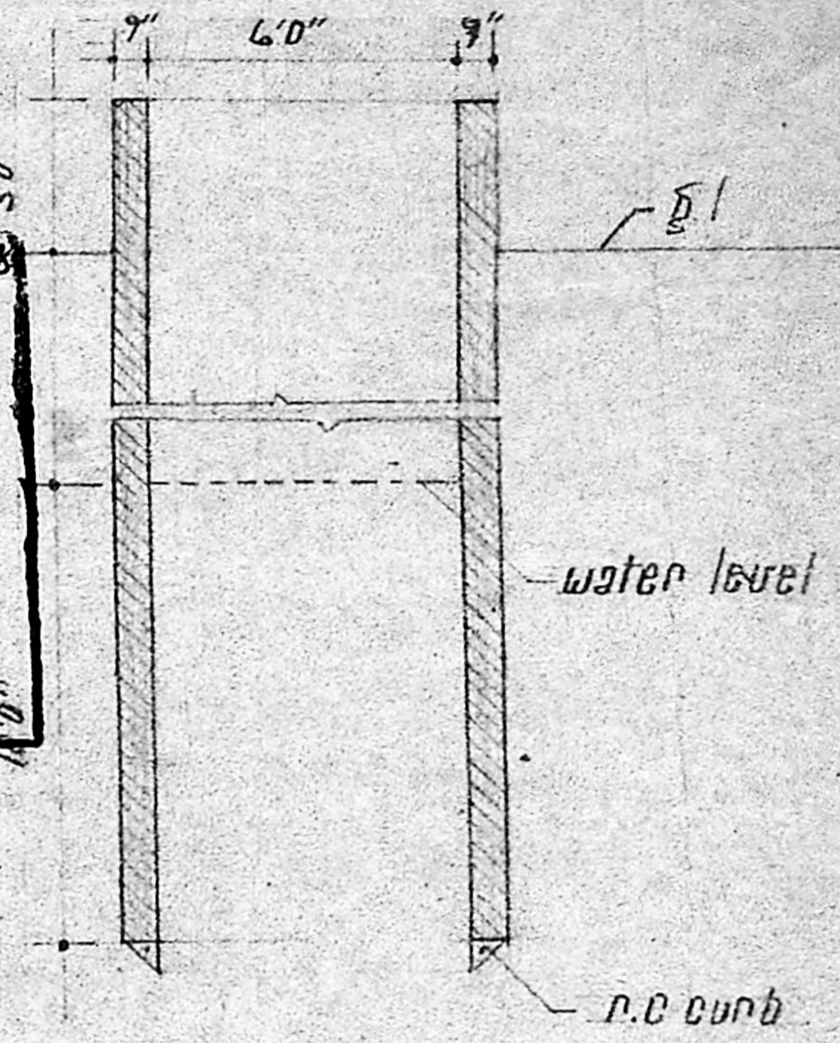


section b.b


WASTE WATER DISPOSAL & SEWAGE TREATMENT PLANT

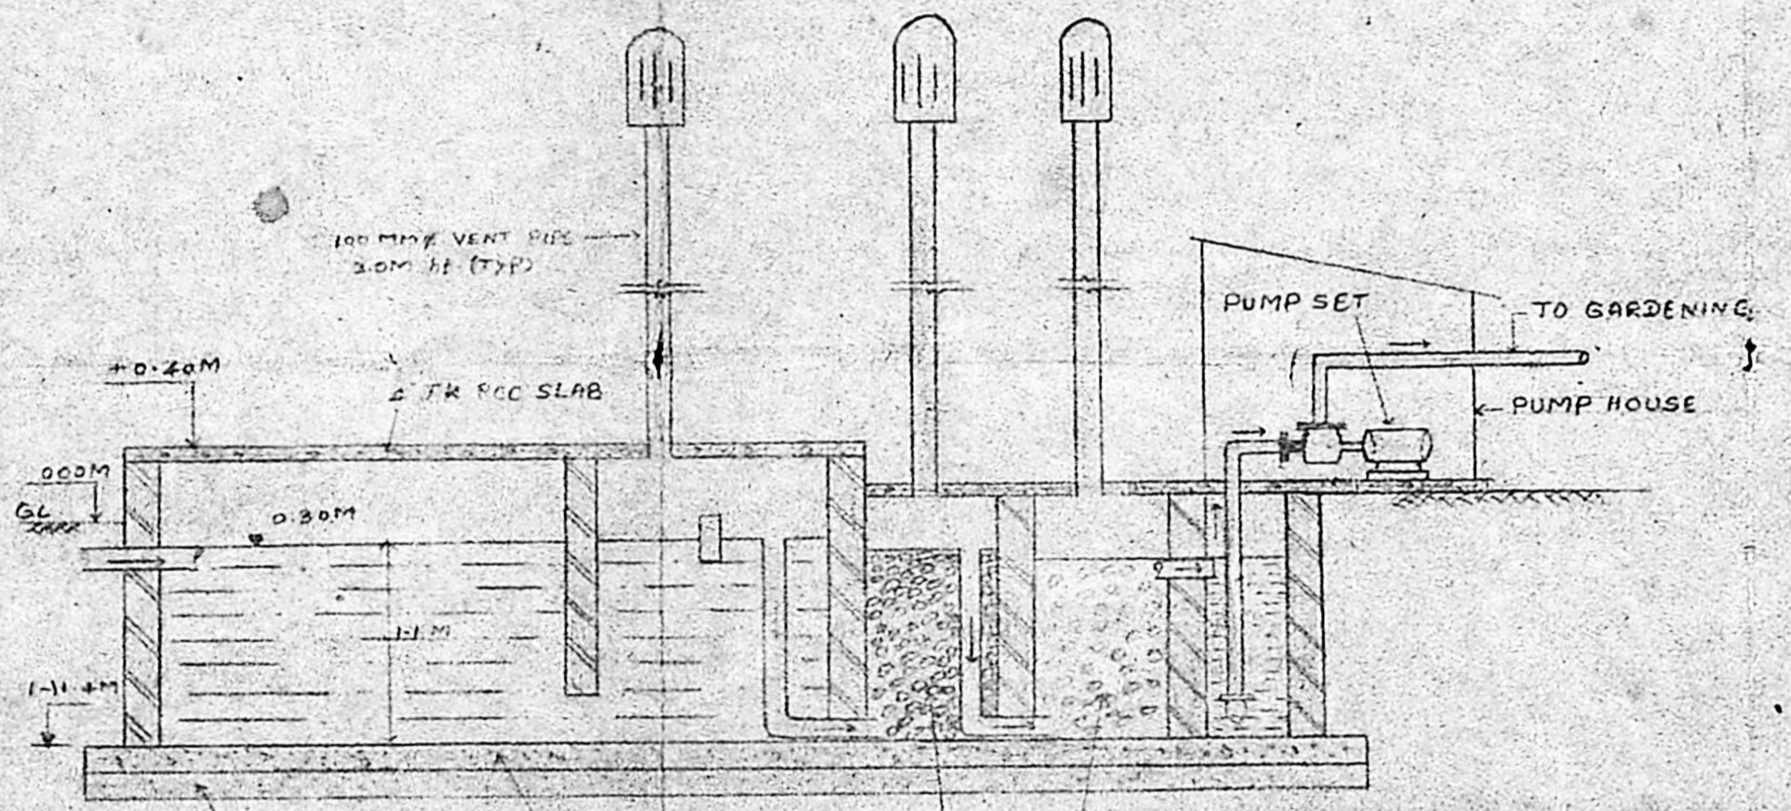


SECTION AA

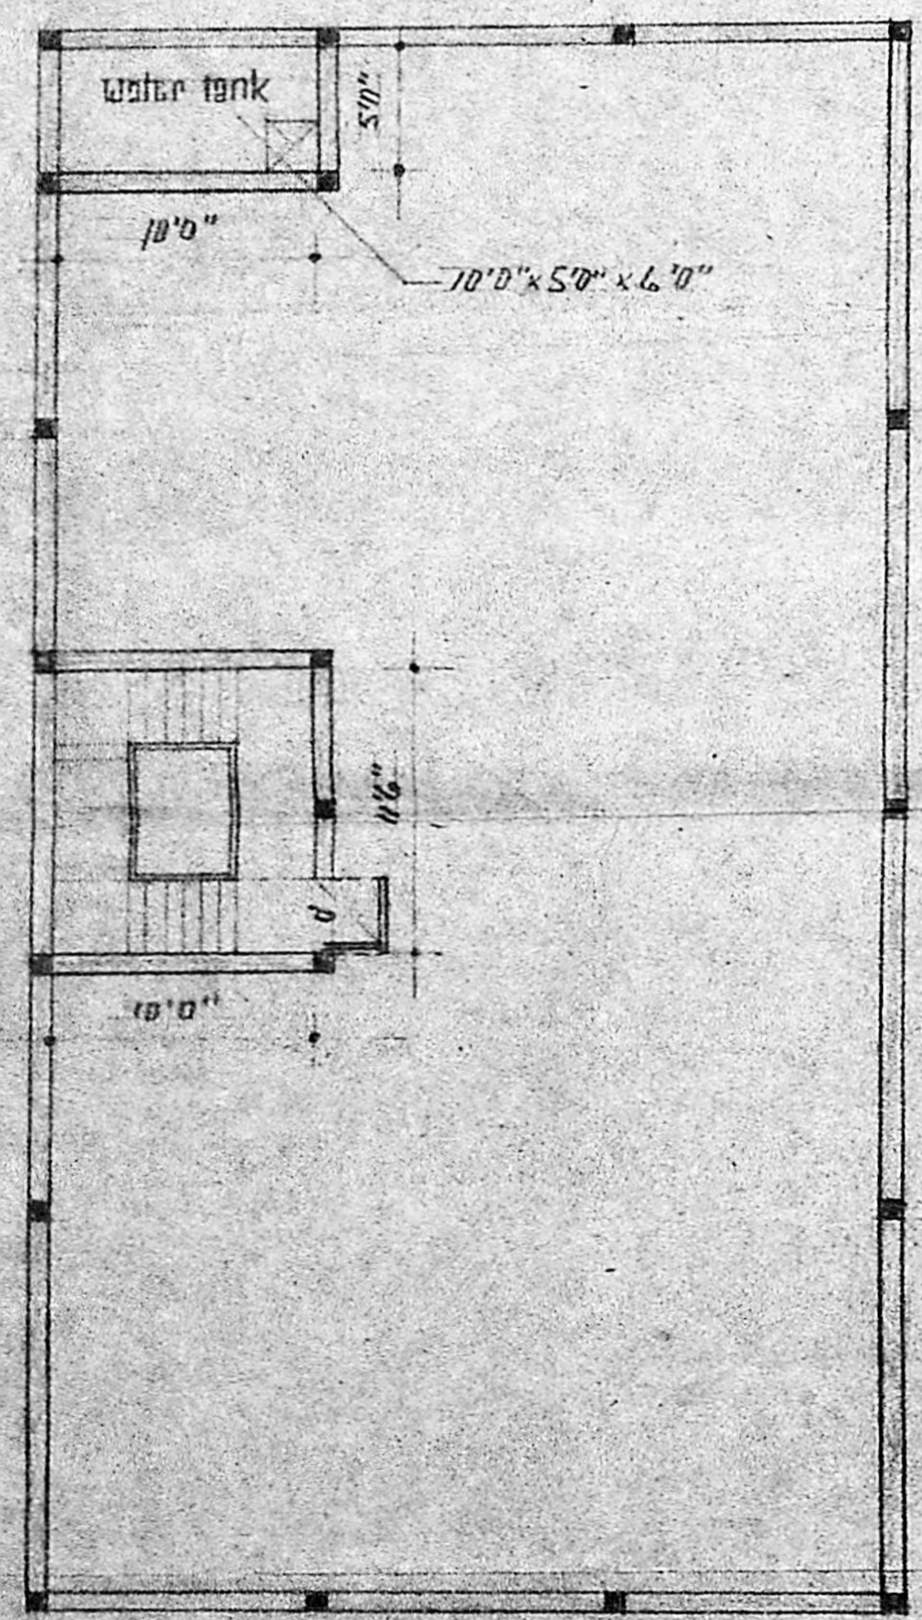


terrace floor

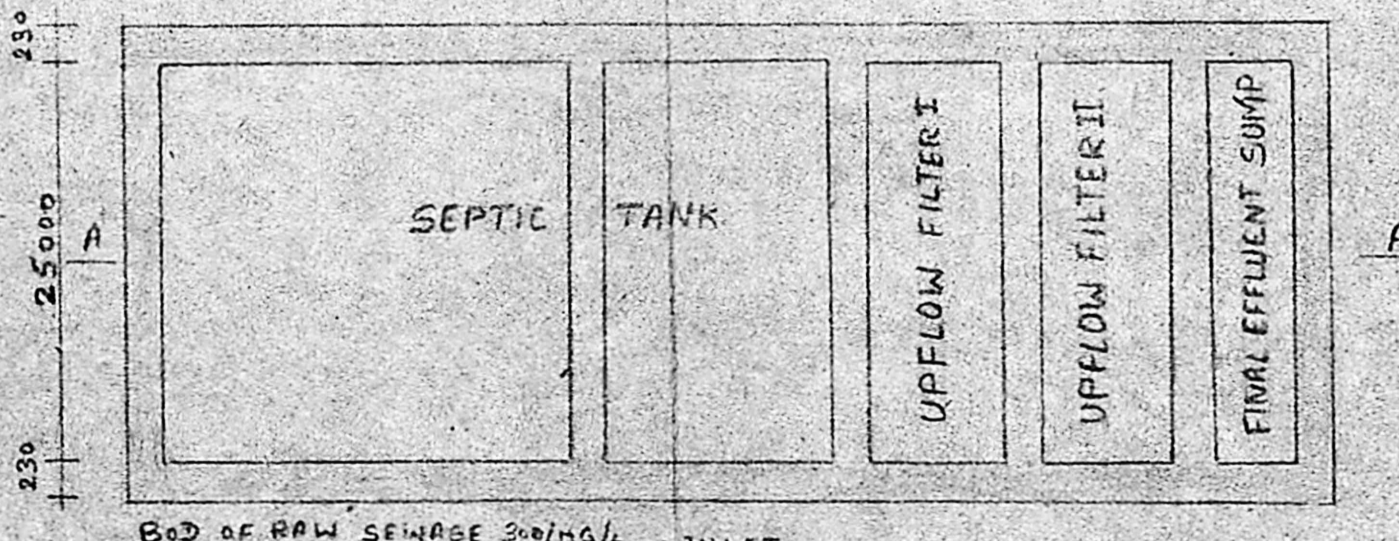

PLAN SCALE 1:50

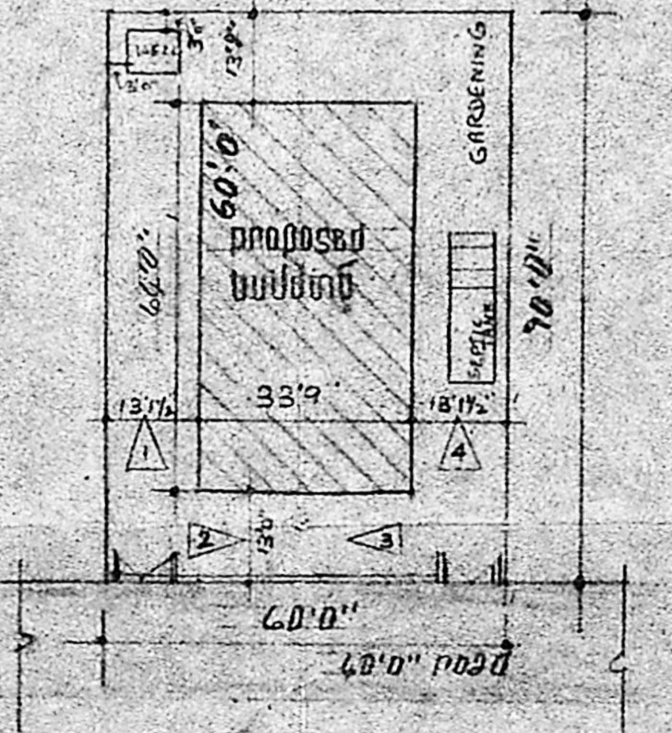

side plan scale 1:100

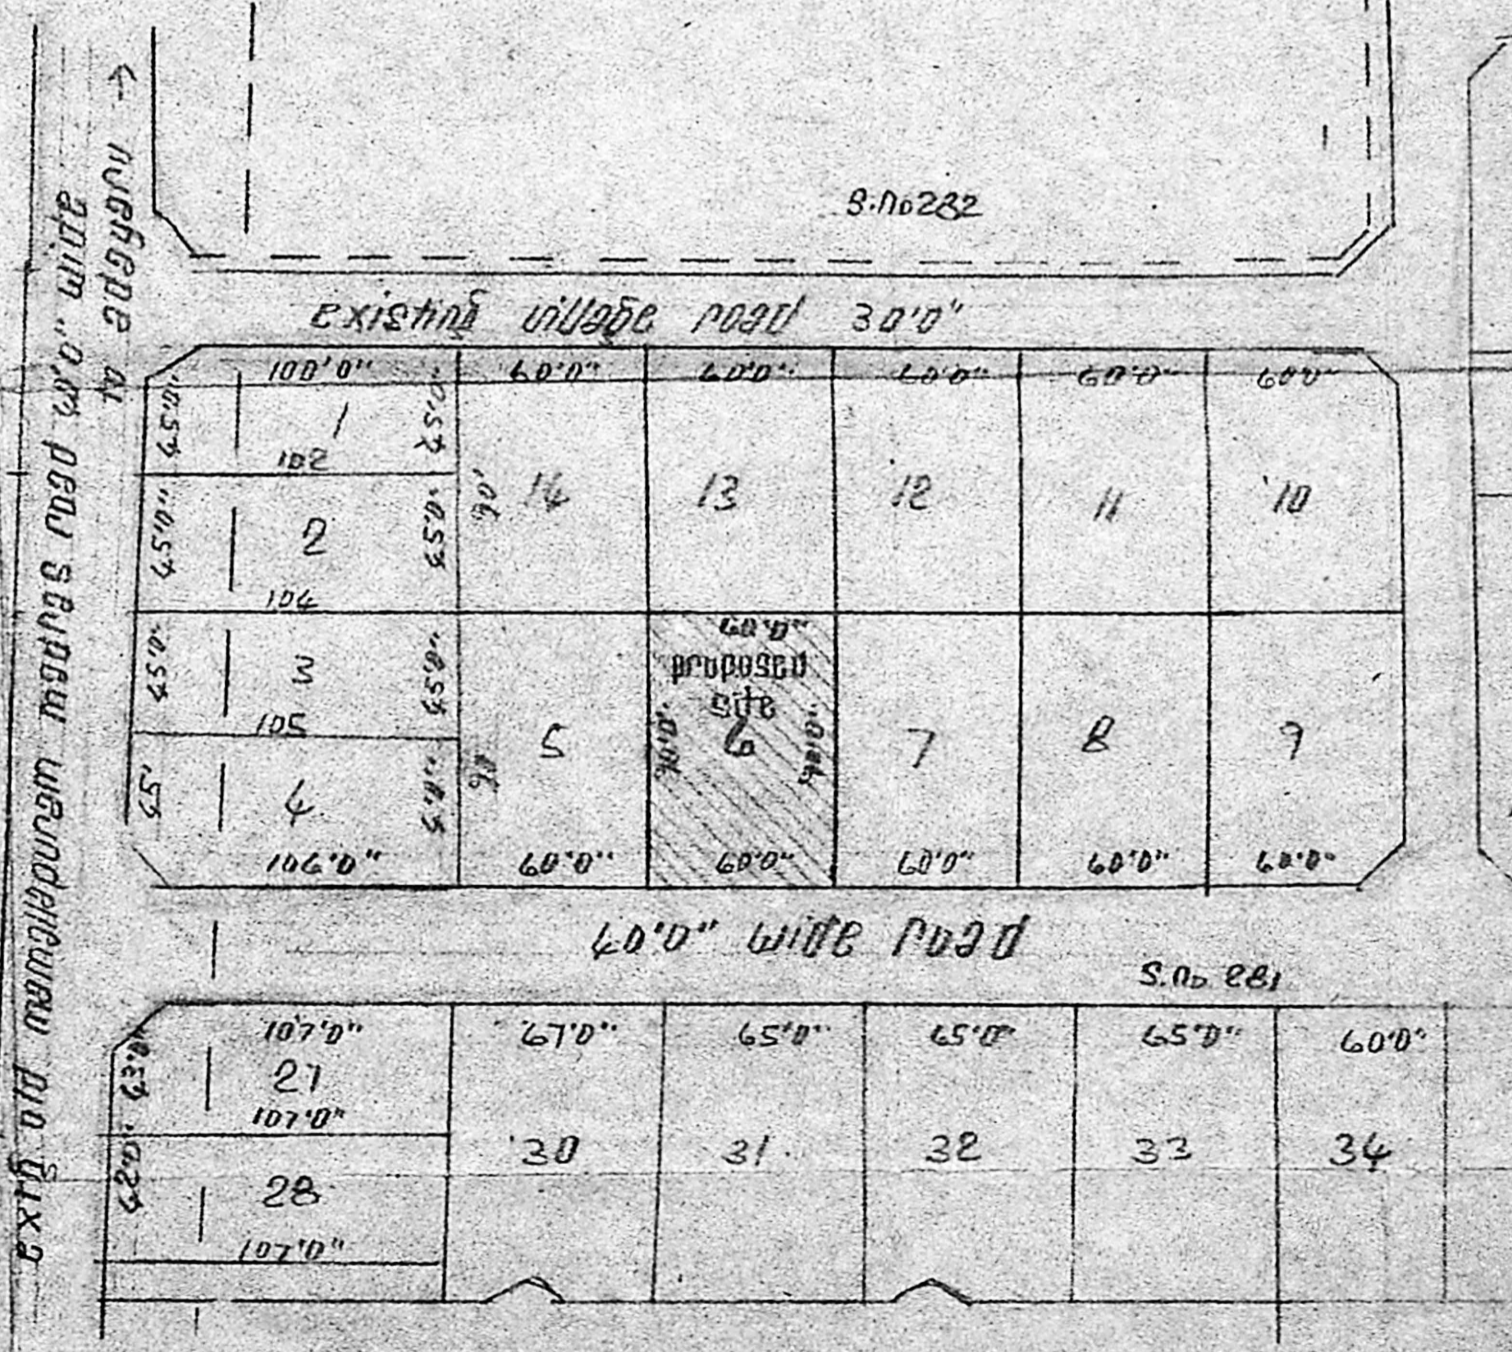

key plan

scale: 66'0" to an inch

approved vide In. no. dech/1623/83 date 24.4.86
 ppd no. 29
 10 no. 26

Schedule of Joinery

type	size	description
D1	3'0" x 6'6"	Full door paneled with groove
D2	2'9" x 6'6"	" " " " " "
D3	2'6" x 6'6"	" " " " " "
W1	6'0" x 4'0"	Full window with grill & glass
W2	4'0" x 4'0"	" " " " " "
W3	2'0" x 6'0"	" " " " " "
U	2'0" x 2'0"	Full ventilator with grill & glass

proposed
 road
 boundary

Working Drawing

terrace floor plan, septic tank detail, well detail, elevation section, site plan, key plan

Job: proposed flats of Mr. D. Manikandan and Mr. R. Balakrishnan
 S.No. 281, plot no. 6
 okkiam tharappakkam village
 sridapet taluk, chingleput district,
 St. Thomas mount panchayat union

P. Omairappan
 Date: 12.11.87
 No. 2
 scale: 1" = 10'0" date: 12.11.87
 licensed surveyor:

V. SRINIVASALU, I.C.E.
 CONSULTING CIVIL ENGINEER
 (REG. NO. 270)
 CLASS I LICENSED SURVEYOR
 CORPORATION OF MADRAS
 69 VALLUVAR ROAD
 ARUMBAKKAM, MADRAS 106