




TERRACE FLOOR PLAN

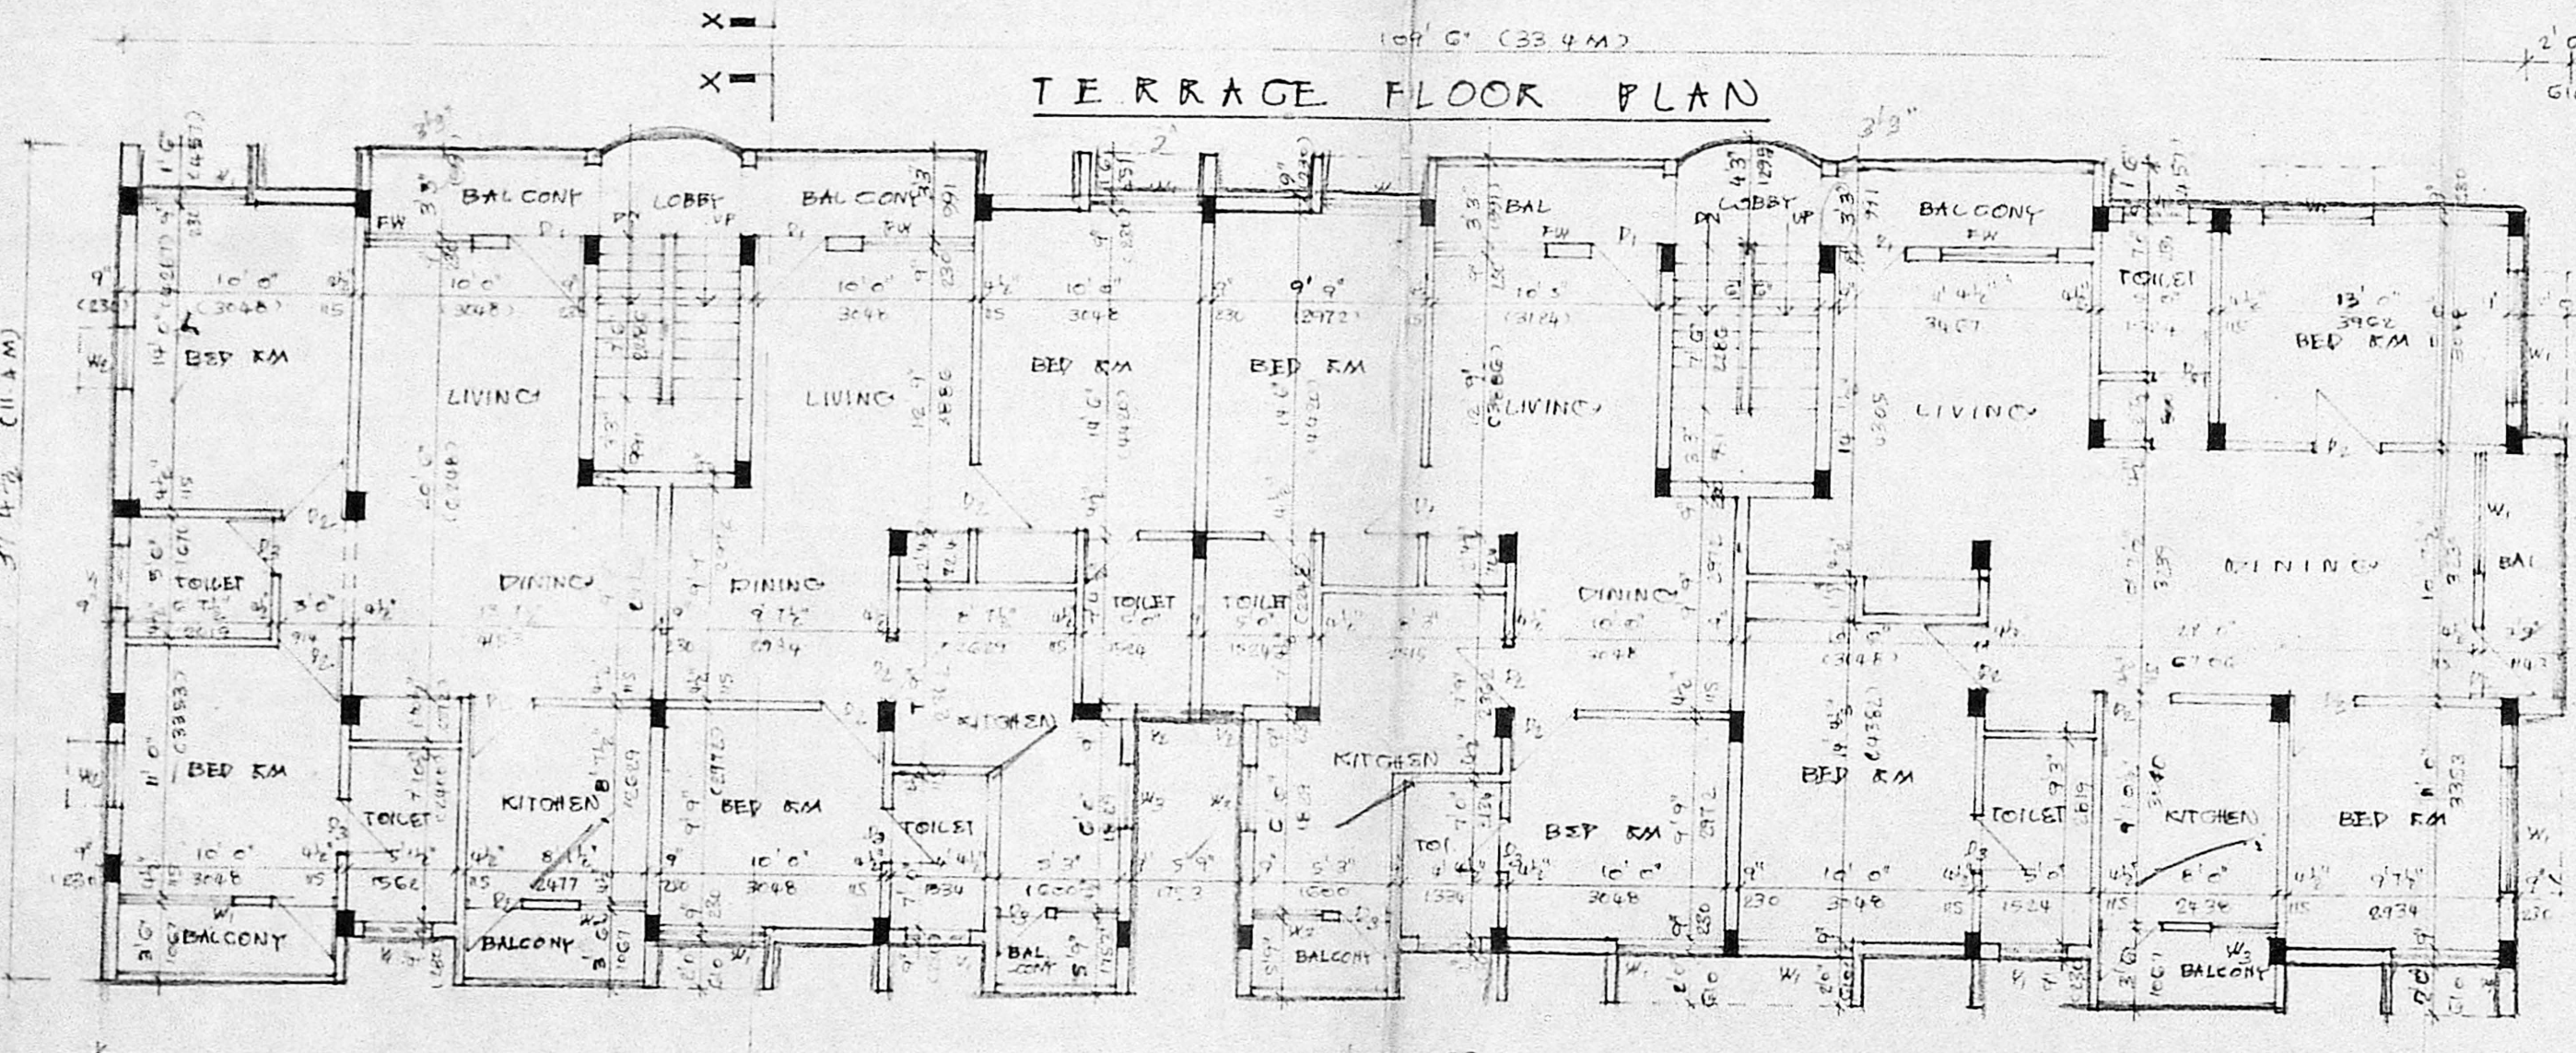


TYPICAL FLOOR PLAN

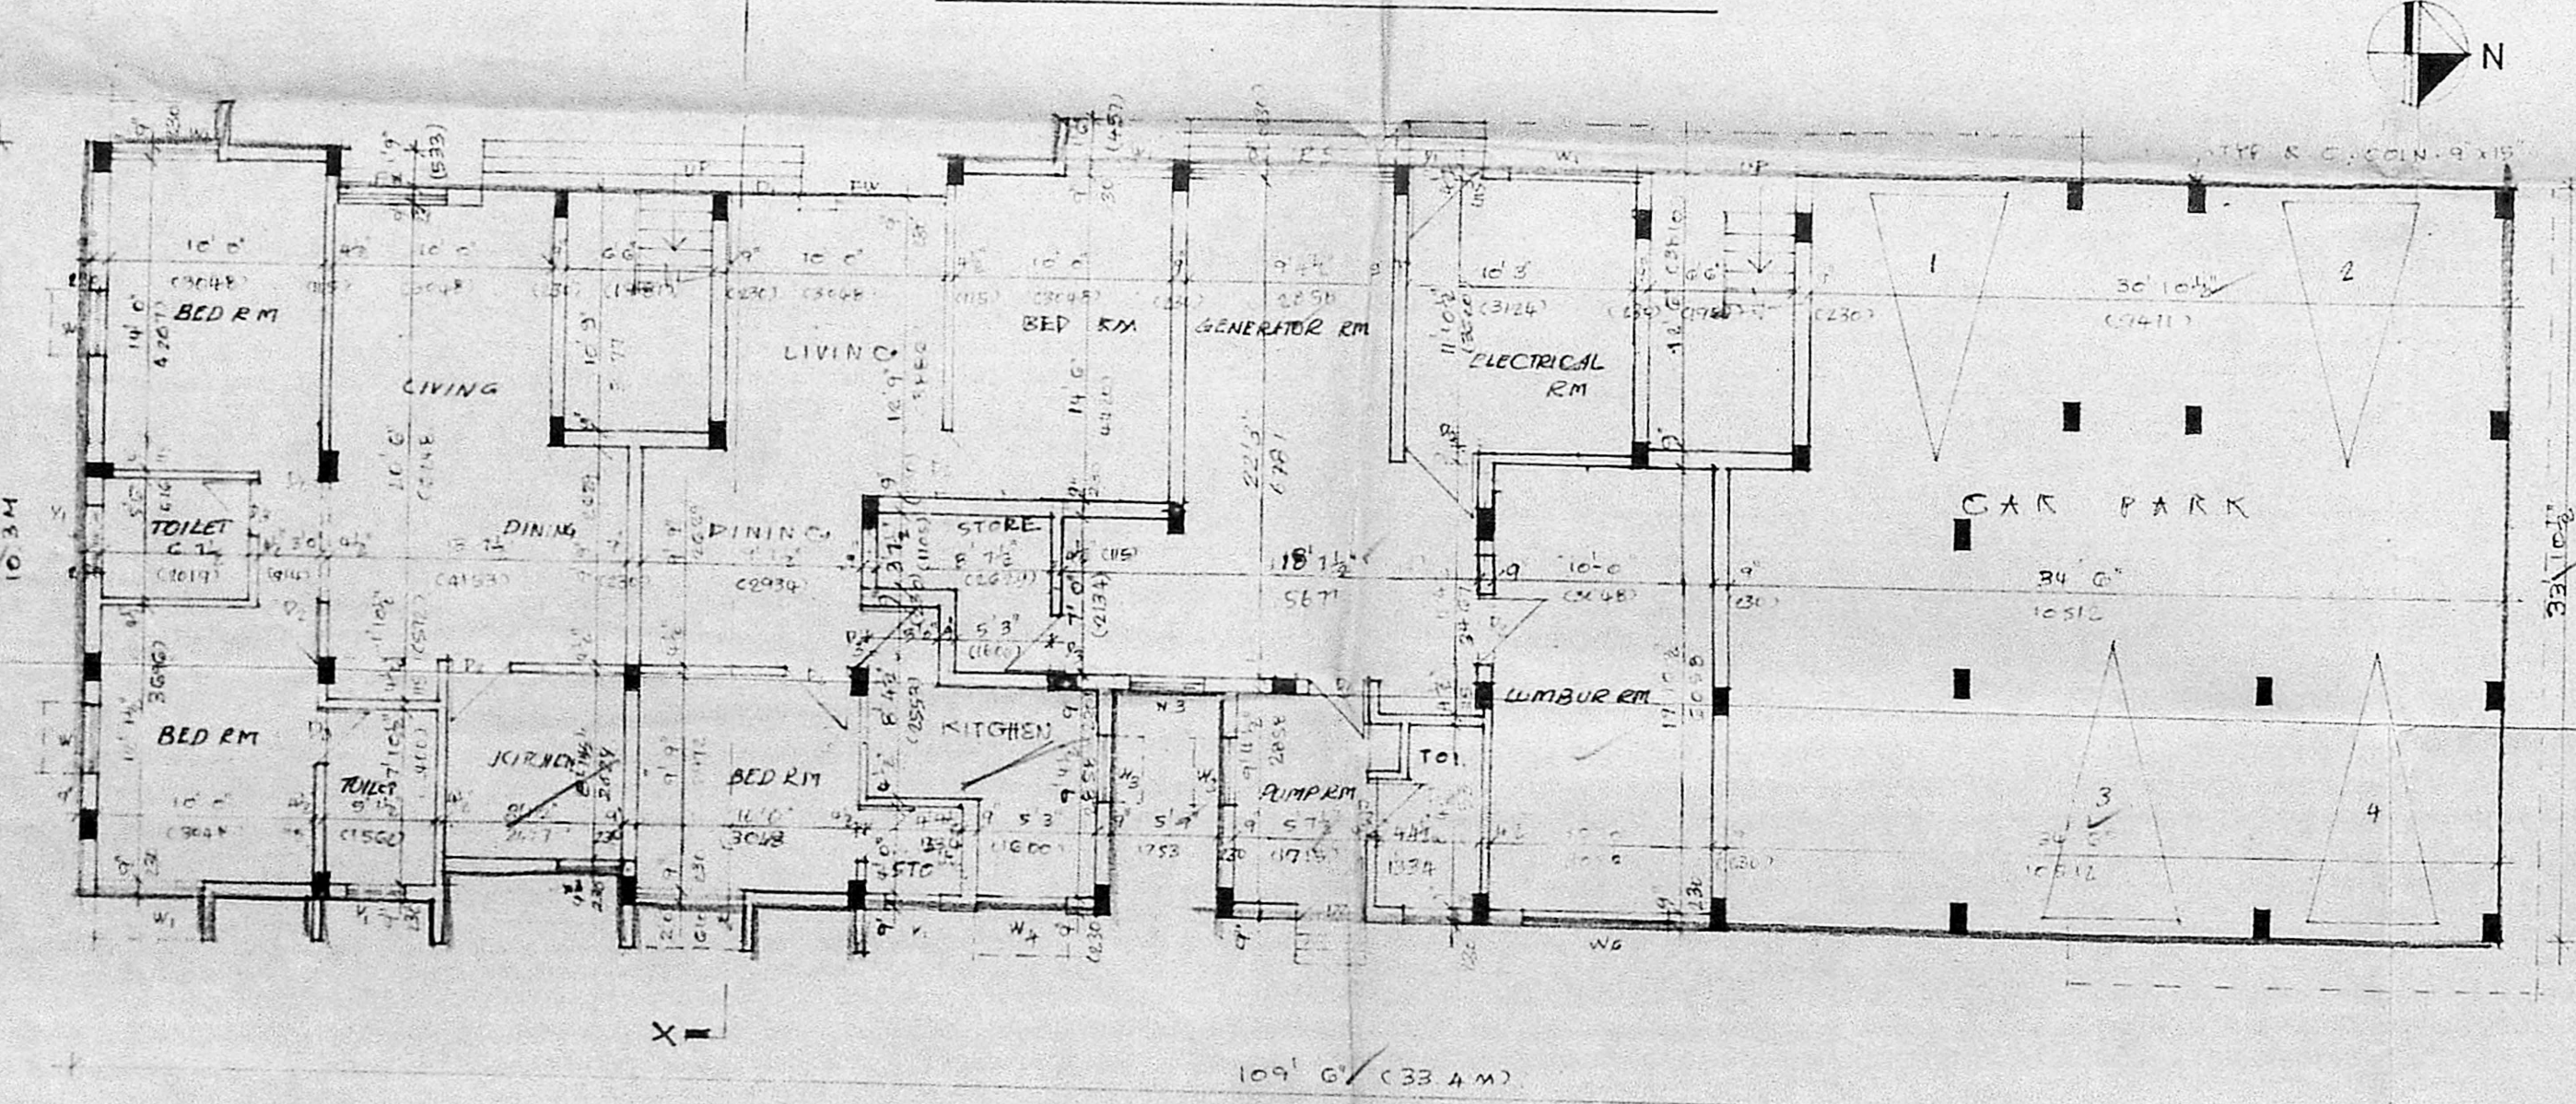


GROUND FLOOR PLAN.

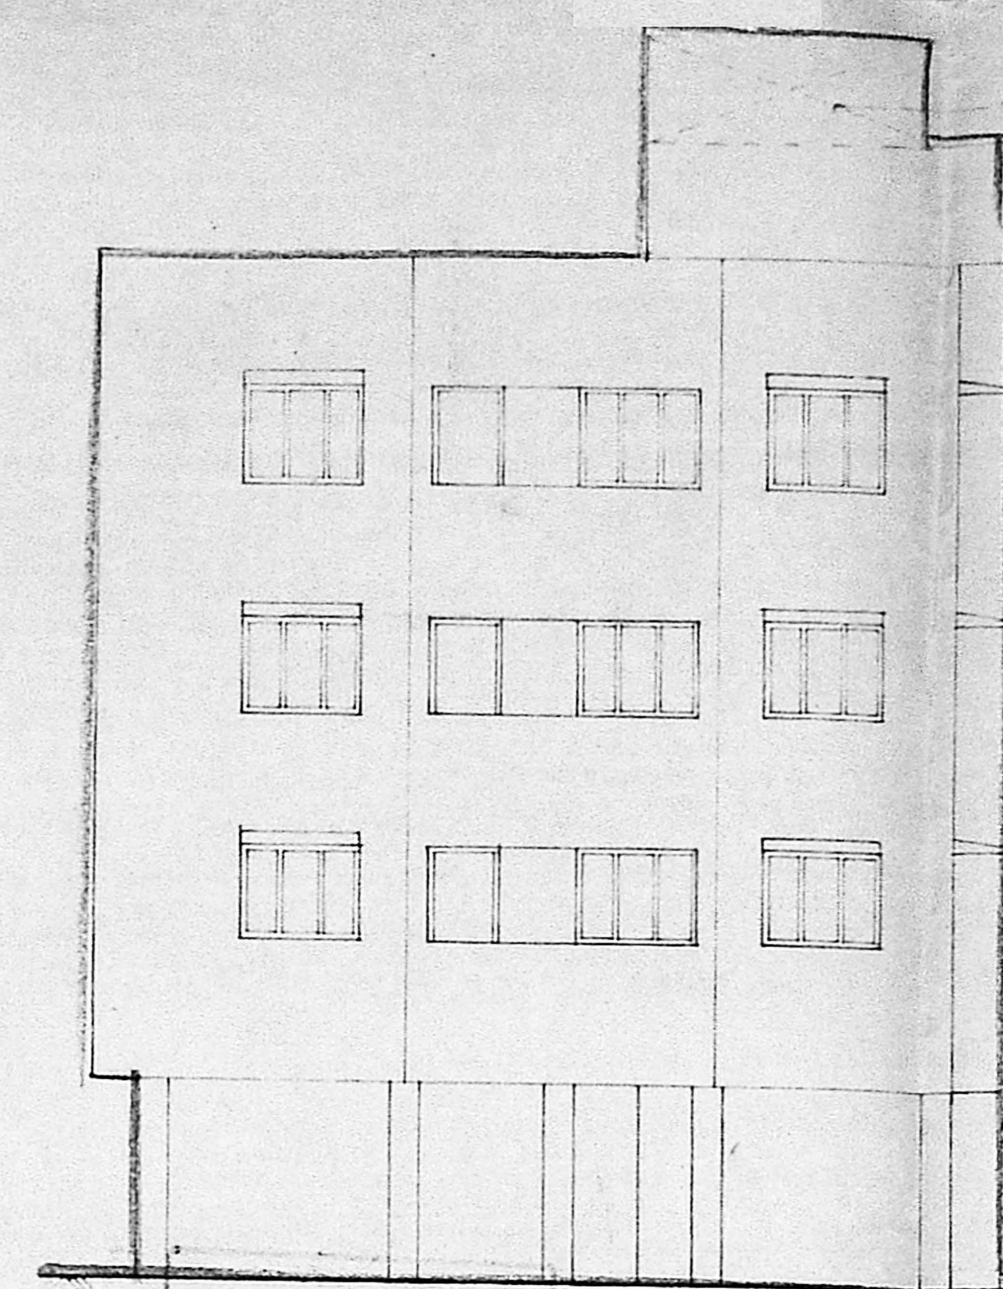


FRONT ELEVATION

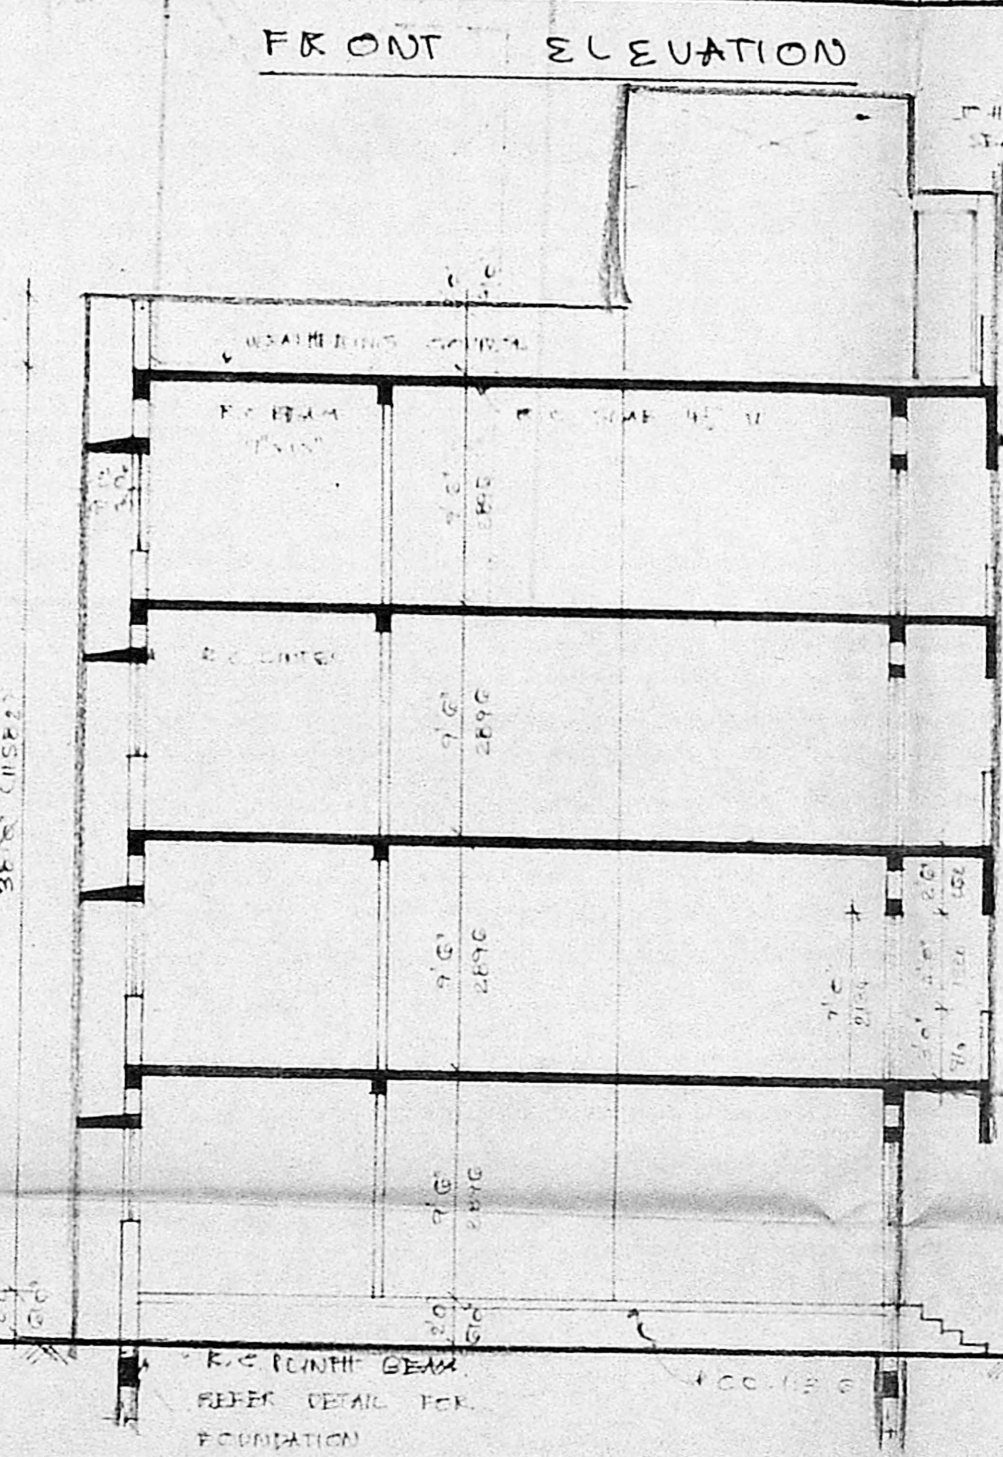


SECTION ON 'X-X'

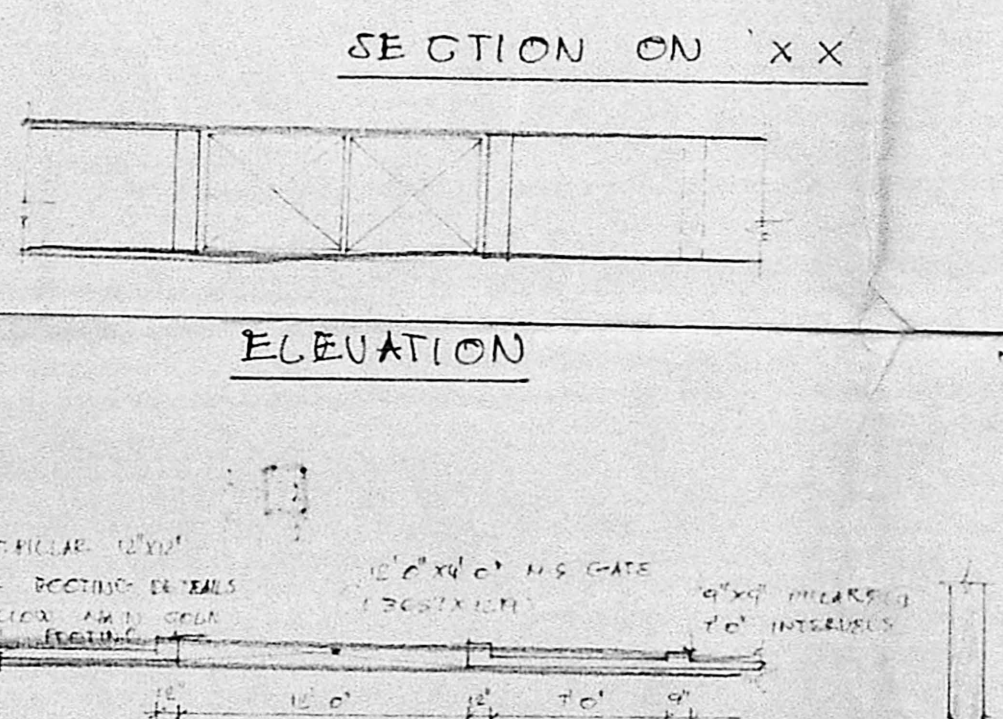


ELEVATION

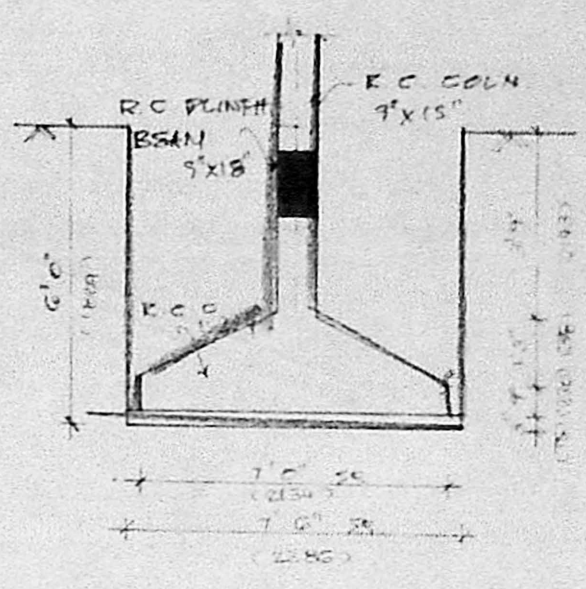

TYP. DETAIL OF COLN. FOUNDATION

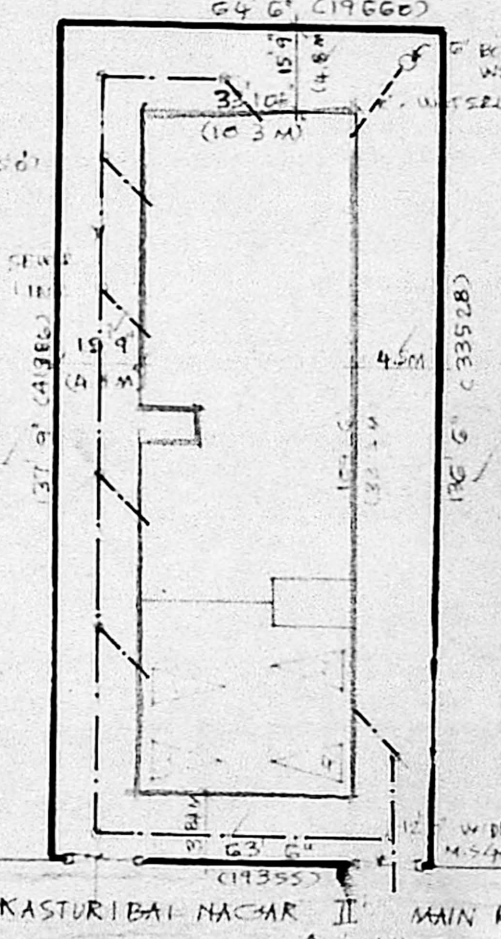

SITE PLAN  
SCALE 1" = 30' 0"

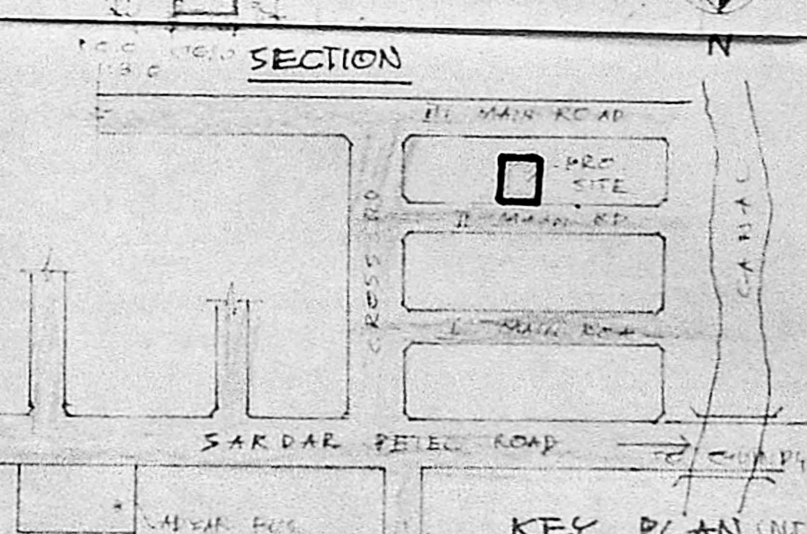

KEY PLAN

Schedule of Joinery

| No.                            | WIDTH | HEIGHT | DESCRIPTION     |
|--------------------------------|-------|--------|-----------------|
| D1                             | 3' 6" | 7' 0"  | T.W. PANEL DOOR |
| D2                             | 3' 0" | 7' 0"  | -DO-            |
| D3                             | 2' 6" | 7' 0"  | -DO-            |
| RAMP DOOR / P.B. NO. 18/82/199 |       |        |                 |
| C1                             | 3' 0" | 7' 0"  | GLAZED DOOR     |
| W1                             | 5' 0" | 6' 3"  | GLAZED WINDOW   |
| W2                             | 3' 0" | 6' 3"  | GLAZED WINDOW   |
| W3                             | 3' 0" | 6' 3"  | GLAZED WINDOW   |
- SPECIFICATION
- FOUNDATION CONCRETE IN P.O.C.L.B WITH 1/2" BROWN GRANITE JELLY.
  - C.C. WORK IN P.O.C.L.B.
  - TR. APPROVED WORK IN C.M. 13.
  - PLASTERING THE WALLS AT EVERY THIRD COURSE.
  - PLASTERING THE CEILING AND EXPOSED CONCRETE SURFACES IN C.M. 13.
  - PLASTERING THE WALLS IN C.M. 14.
  - PLASTERING THE CEILING AND EXPOSED CONCRETE SURFACES IN C.M. 13.
  - FOR MEMBER SECRETARY MADRAS METROPOLITAN DEVELOPMENT AUTHORITY JELLY.
  - CONCRETE 1/3" AVERAGE TR WITH A COURSE OF FLAT TILES IN C.M. 13.
  - FLOORING WITH HYDRAULIC PRESSED MOSAIC TILES SET IN C.M. 14 AND SKIRTING 5" HEIGHT.
  - THE CHIT IS HERMETICALLY SEALED.

LEGEND

- PROPOSED CONSTN. SHOWN THIS
- BOUNDARY LINE
- ROADS
- SEWER LINE
- WATER LINE

SCALE 1" = 30' 0"

DATE 20.10.89

OWNER

JOB TITLE

Revised Plan (AS AT SITE) for the proposed apartments at No.8, II Main Road, Kasturiba nagar, Adyar, Madras 20.

ARCHITECT

S Subramaniam, M. ARCH. A.I.A.

ARCHITECT & INTERIOR DESIGNER.

LICENSED CLASS I SURVEYOR No 90.

91 FIRST FLOOR.

KAMARAJ AVENUE, ADYAR.