

PLAN OF PROPOSED ADDITIONS TO SEAFOOD PROCESS FACTORY AT NO.1, KAMARAJ PARK ST. ABUTTING SURIYANARAYANA CHETTY ST. PLOT No 79 & ROYAPURAM ON II, R.S.No 3057 Pt 3058/6 & 3058/5 SCALE: 1:100 (1"=6'-0")

Planning Clearance No. CLPP/229/89
APPROVED
 No. 3555/89 23.8.89
 FOR MEMBERS SECRETARY
 MADRAS METROPOLITAN
 DEVELOPMENT AUTHORITY

SPECIFICATION
 COLUMN FOOTING PILING IN C.M. 1:2:4
 R.C.C. LINTEL PLINTH WITH SHINING ROOF SLAB
 ETC IN C.M. 1:2:4
 BRICK WORK IN C.M. NO. 1 PLASTERING WITH C.M. 1:4
 1/2 THICK FOR WALLS AND CEILING
 FLOOR IN WITH STONE LAYED WITH MOSAIC TOP
 WEATHERING COATS WITH TWO COATS OF FLAT TILES IN C.M. 1:3.
 TWO COATS OF PAINTING OVER ONE COAT OF PRIMER
 ALL WOOD WORKS ARE IN TEAK WOOD.

LAND AREA: 9930 SFT
 EXG. GROUND FLOOR AREA: 3018 SFT 281 M2
 EXG. FIRST FLOOR AREA: 1035 " 96 M2
 PRO. GROUND FLOOR AREA: 2687 SFT 250 M2
 PRO. FIRST FLOOR AREA: 2687 " 250 M2
 TOTAL AREA: 9427 SFT 871 M2


PROPOSAL
 EXISTING
 EXISTING TO BE DEMOLISHED
 SITE BOUNDARY
 ROAD

JOINERY


D. T.W. DOOR	4-0x7-0	1.22x2.13
D1 DO	3-3x7-0	1.00x2.13
D2 IRON DOOR	3-3x6-6	1.00x1.98
D3 T.W. DOOR	3-6x7-0	1.06x2.13
D4 DO	2-6x6-6	0.76x1.78
W WINDOW	6-0x4-6	1.83x1.37
W1 DO	5-0x4-6	1.52x1.37
W2 DO	4-0x4-6	1.22x1.37
F.W. SLIDING WINDOW	4-0x3-0	1.22x0.91
V. VENTILATOR	2-6x2-0	0.76x0.60
V1 DO	4-0x2-0	1.22x0.60
D5 FLUSH DOOR GLAZED	6-0x7-0	1.83x2.13

MECHINERY DETAILS


1. PLATE FREEZER	2 HP
2. DO	2 HP
3. COMPRESSOR WITH MOTOR FOR PLATE FREEZER	25 HP
4. COMPRESSOR WITH MOTOR FOR PLATE FREEZER	40 HP
5. COMPRESSOR WITH MOTOR FOR COLD STORAGE	20 HP
6. WATER PUMP	5 HP
7. WATER PUMP	3 HP
8. MES PANEL BOARD	
9. COLD STORAGE BLOWER	3 HP
EXG. 10 DO	2 HP
TOTAL H.P.	102

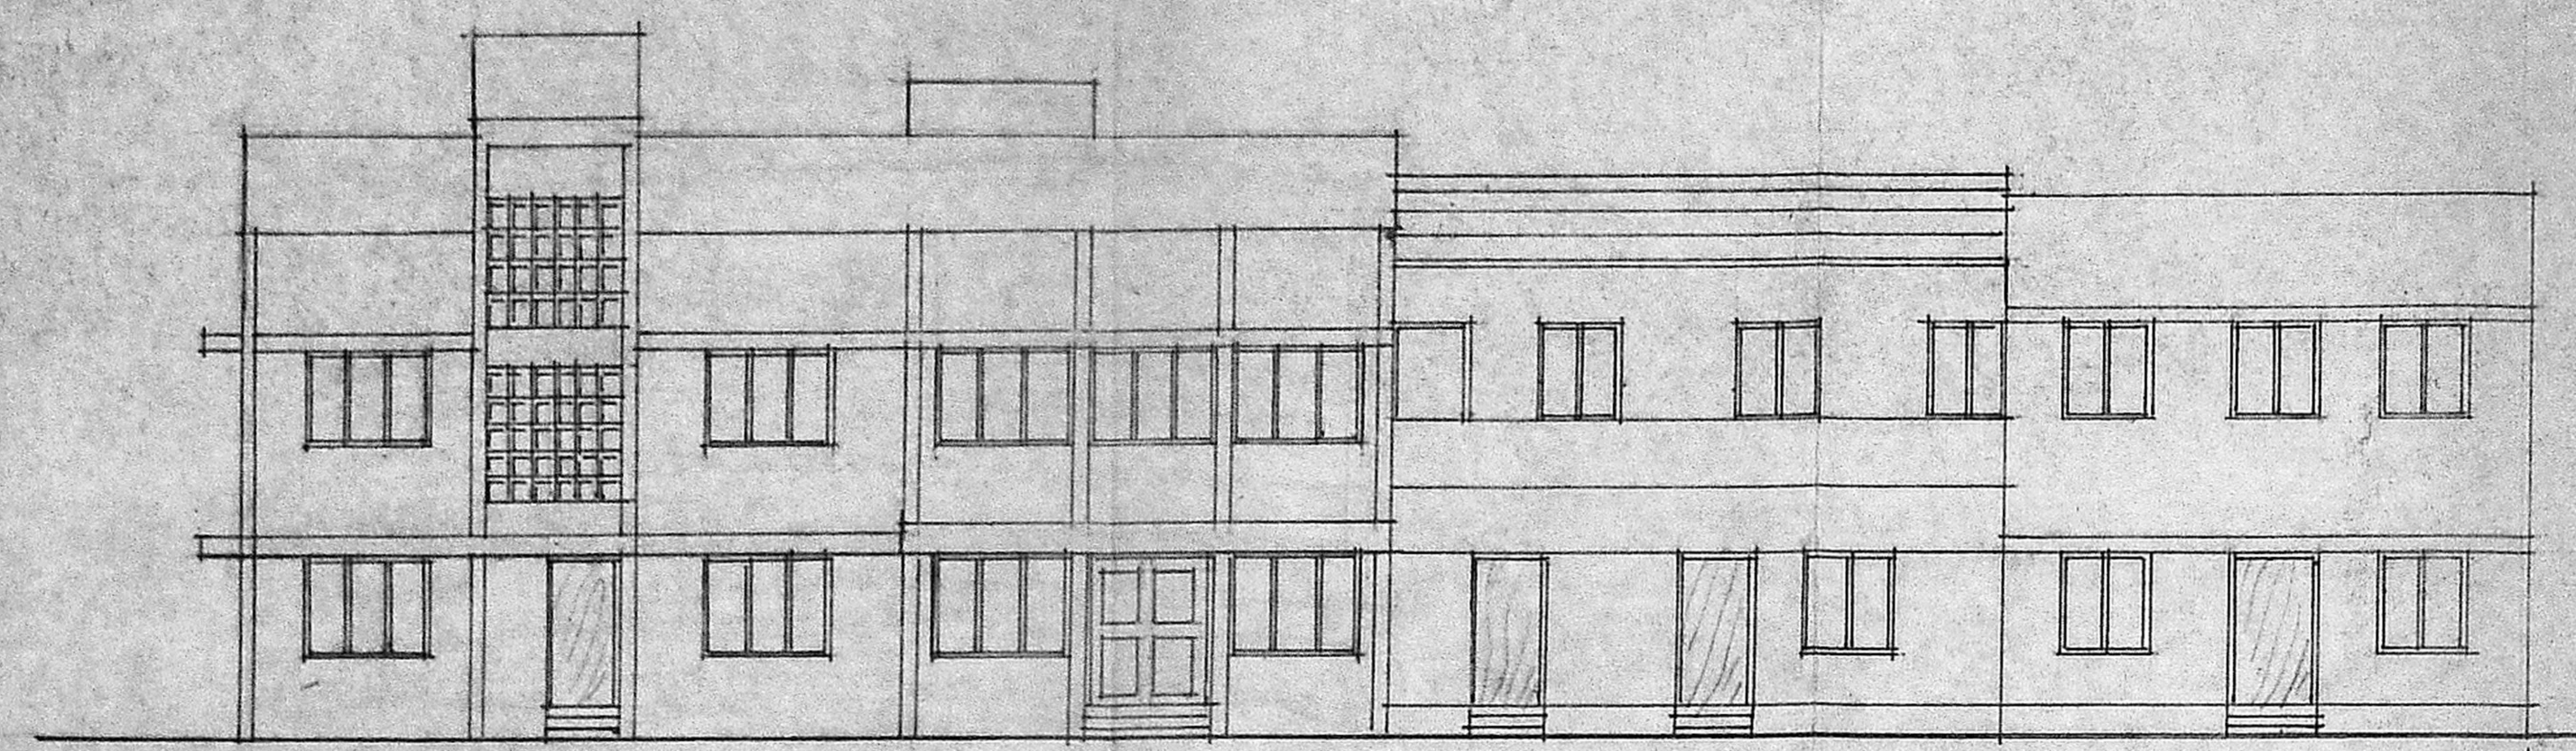


FRONT ELEVATION.

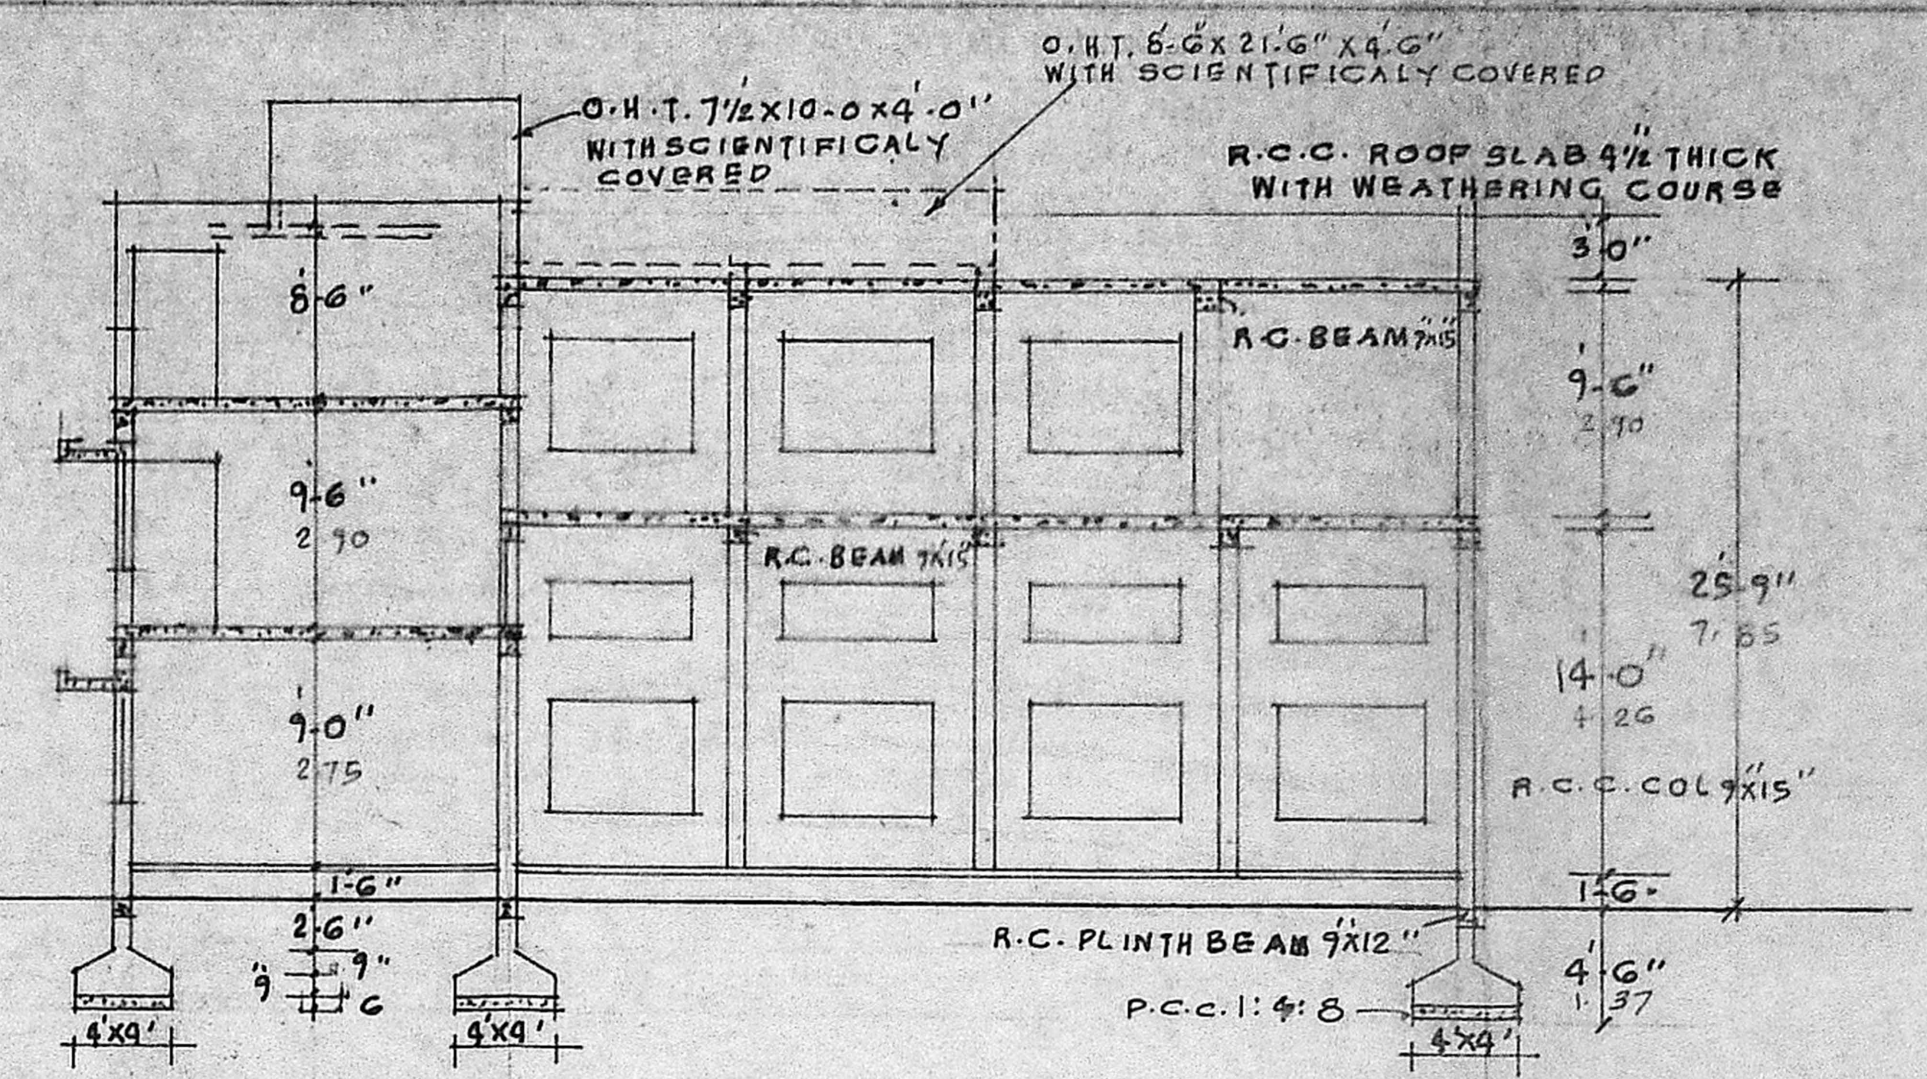

SECTION ON AB.

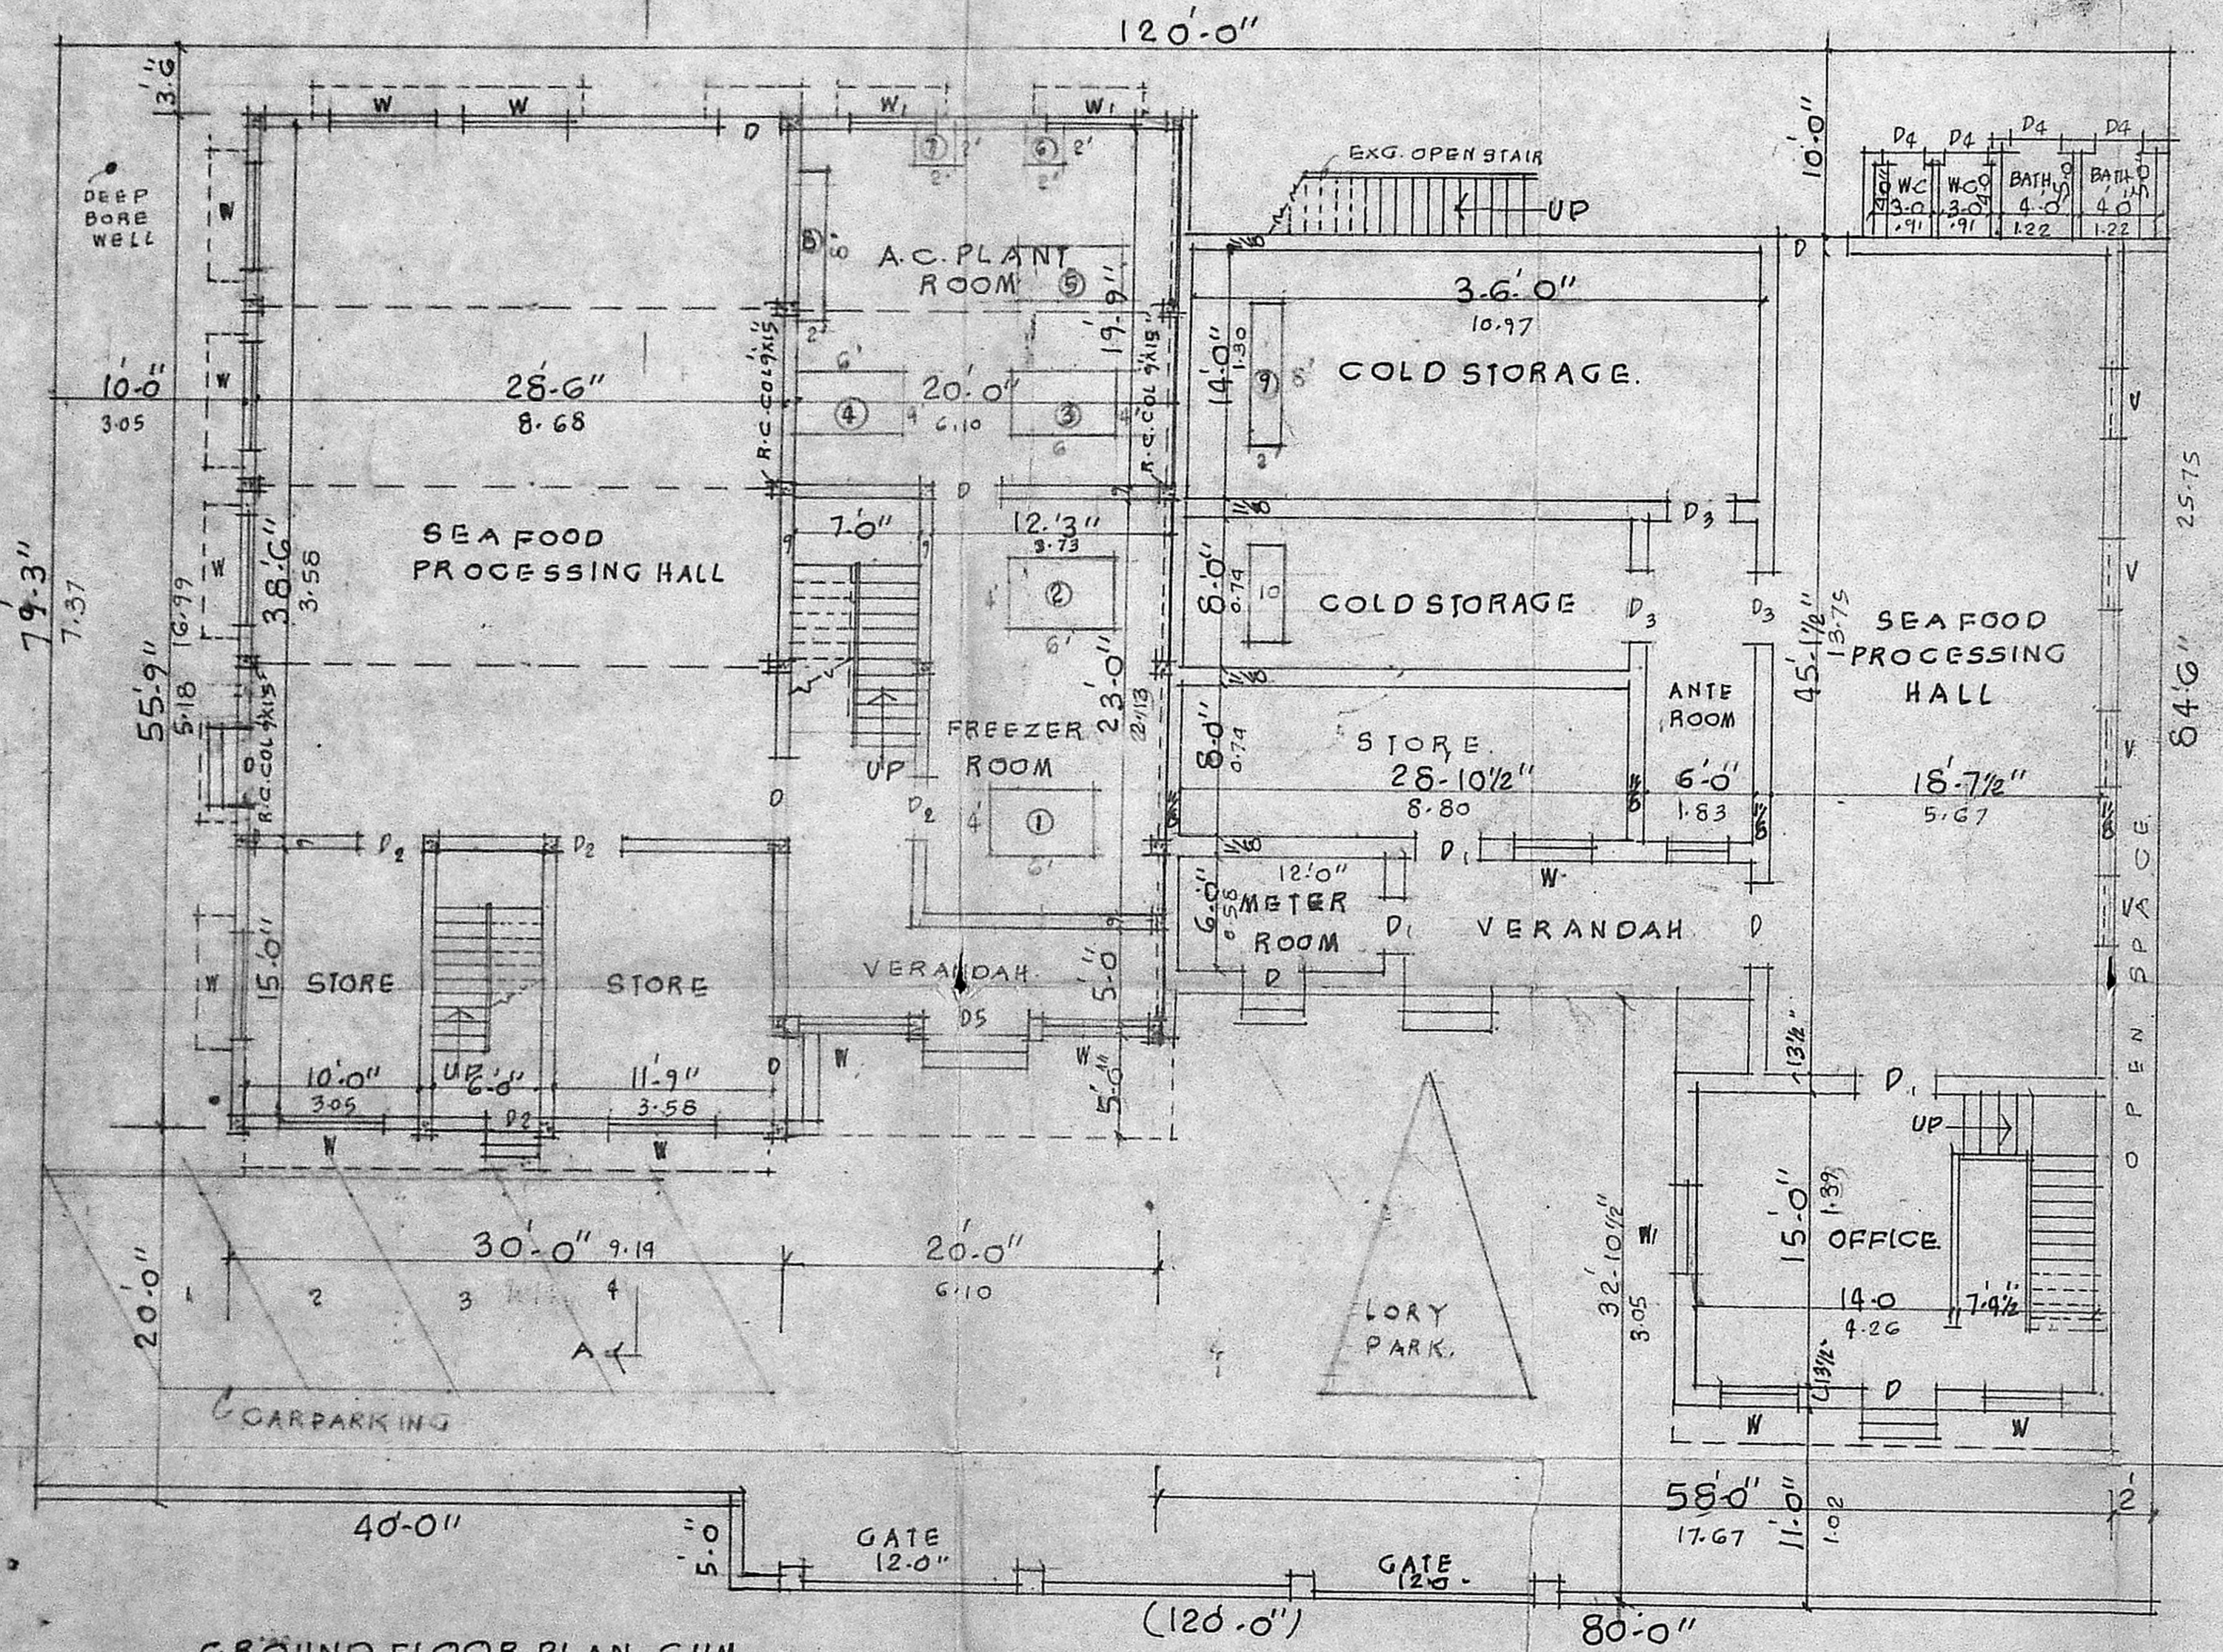

GROUND FLOOR PLAN CUM SITE PLAN.

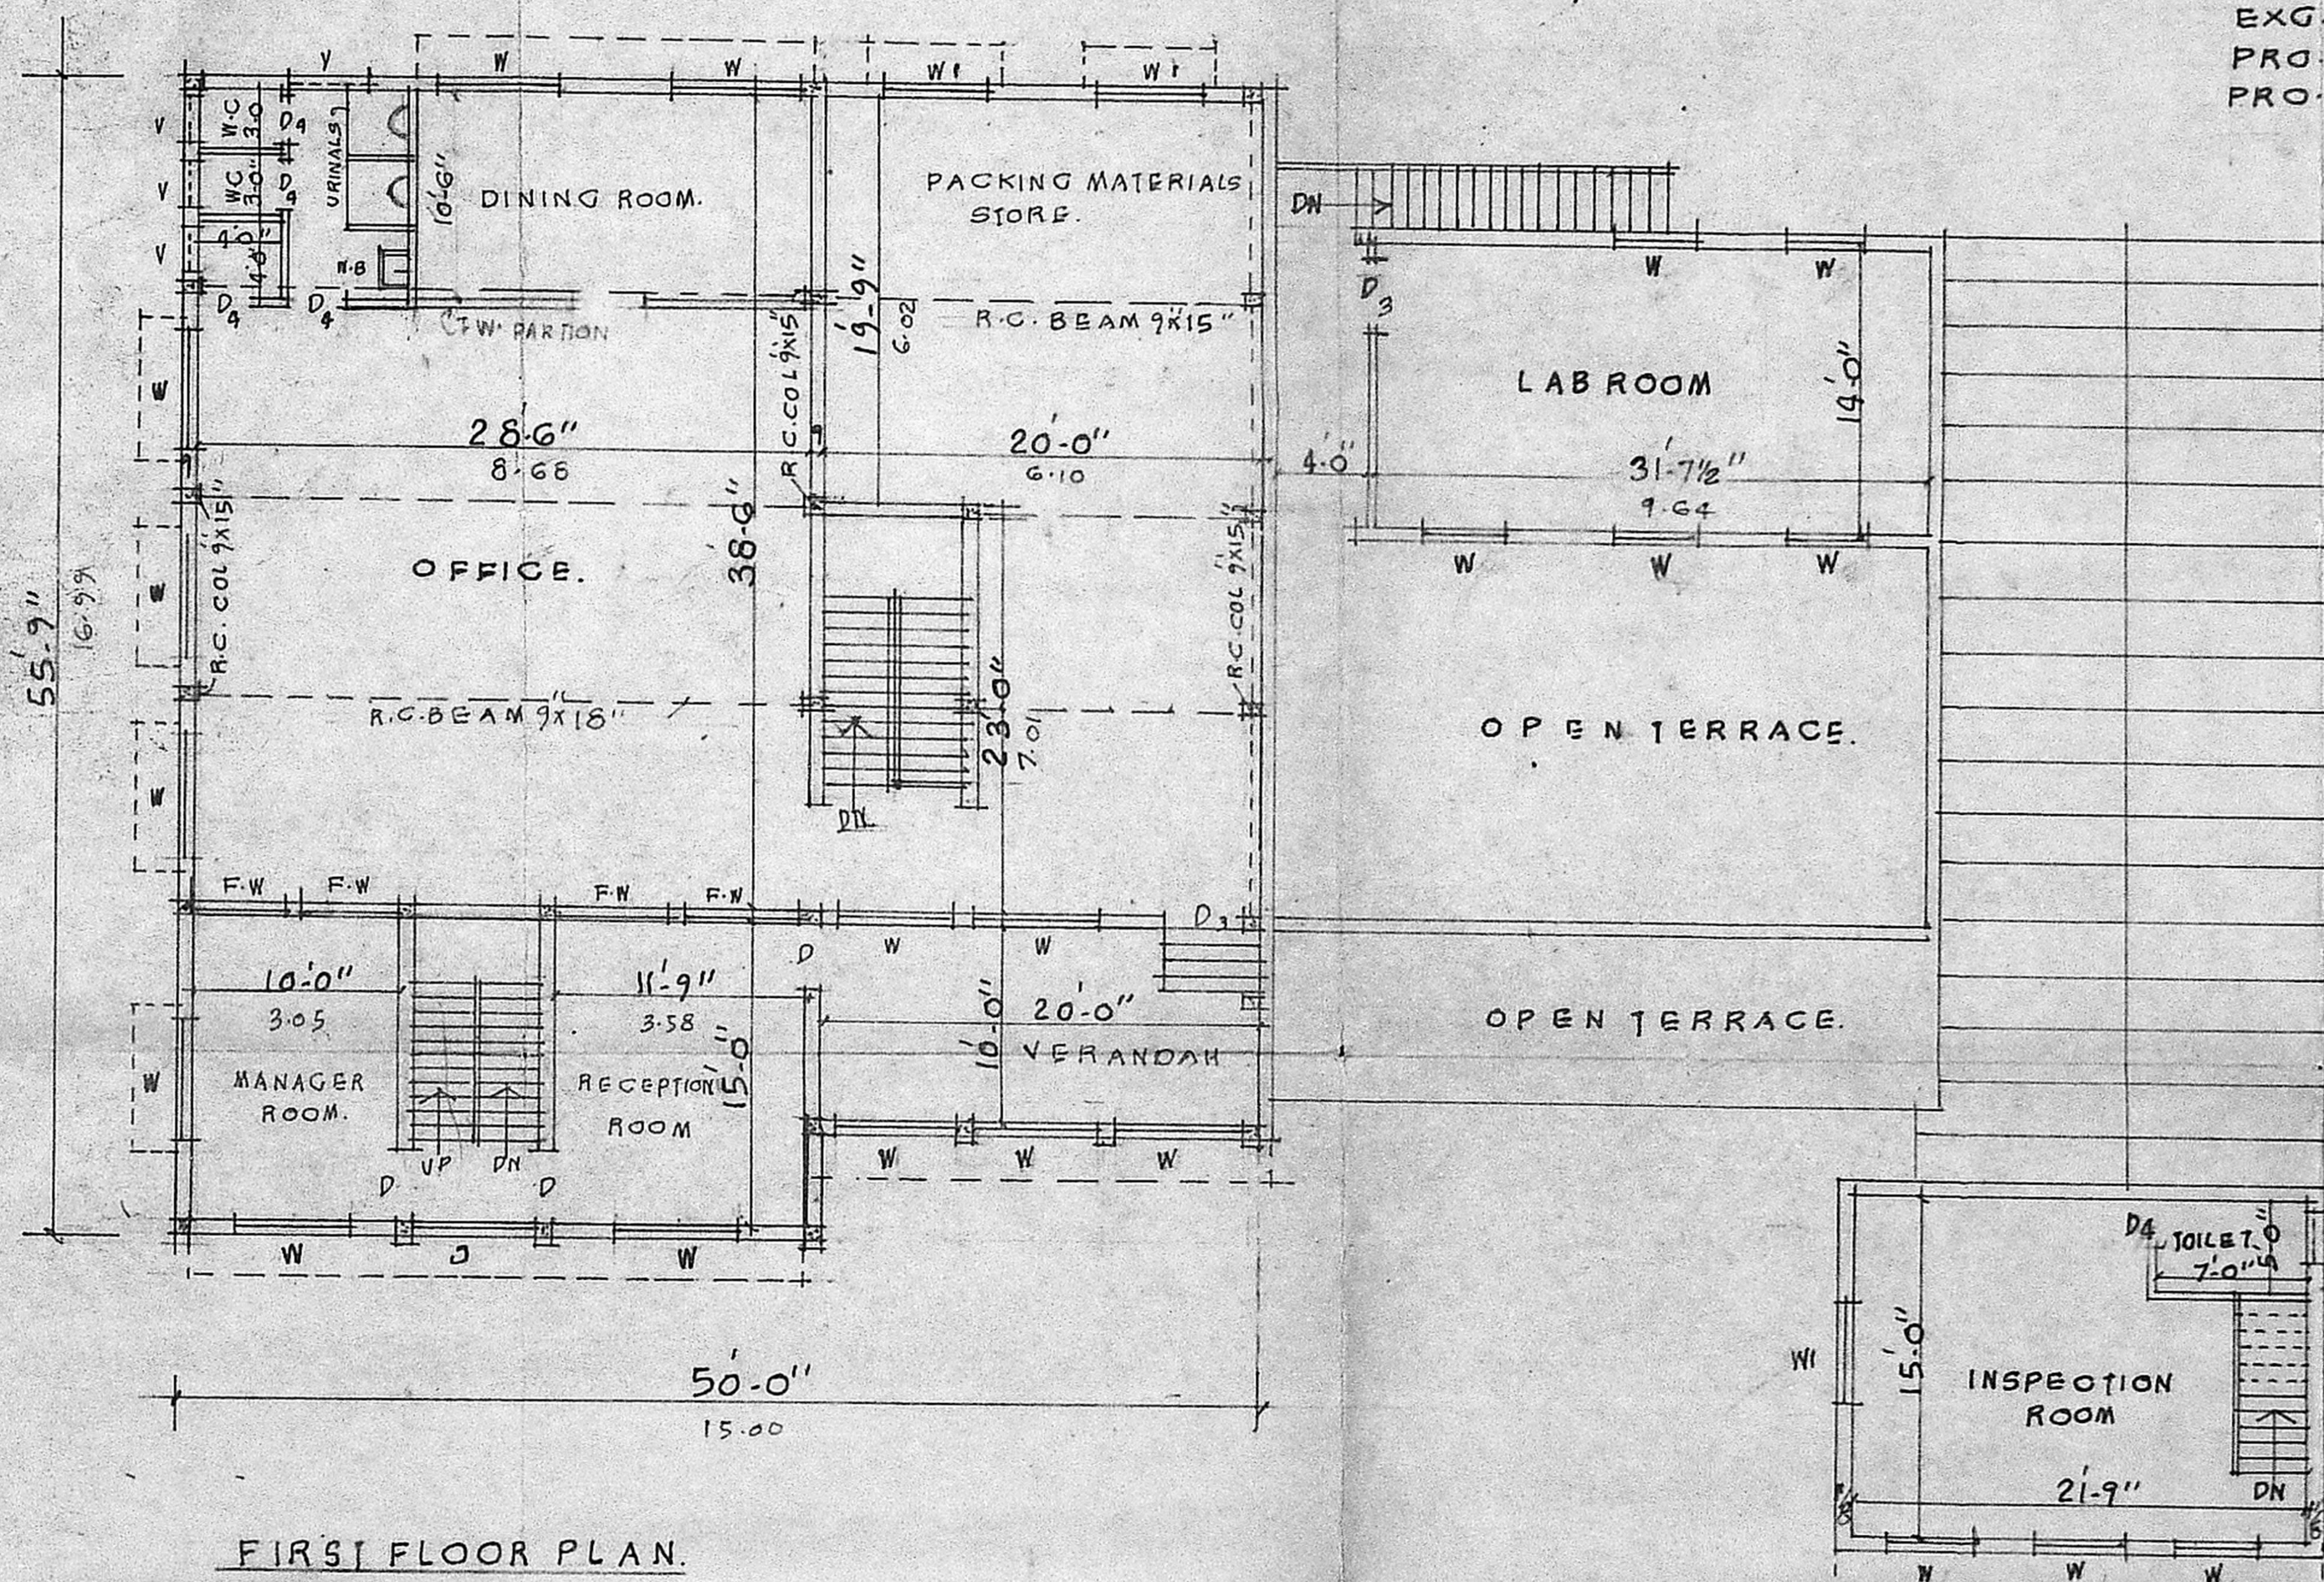

FIRST FLOOR PLAN.

V. SRINIVASULU, L.C.E.
 Asst. Executive Engineer (Retd)
 Consulting Civil Engineer,
 REGD. No. 270,
 CLASS I LICENSED SURVEYOR
 CORPORATION OF MADRAS
 No. 60, Valluvar Road,
 ARUMBAKKAM, MADRAS-106
 LICENSED SURVEYOR

OWNER.