

LEGEND
 PROPOSED SHOWN THUS. [Symbol]
 EXISTING SHOWN THUS. [Symbol]
 SITE BOUNDARY SHOWN THUS. [Symbol]
 ROAD SHOWN THUS. [Symbol]
 DISMANTELING SHOWN THUS. [Symbol]

B	0-3-87	GENERALLY AMENDED
A	21-12-86	GENERALLY AMENDED
REVISIONS		

THIRUVALLUVAR TRANSPORT CORPORATION LTD
MADRAS - 2

LAY OUT PLAN


DRAWN:	V. A. C.	DATE:	2-2-87
SCALE:	1:40.0'	CHECKD:	

M/S C.R. NARAYANA RAO,
 ARCHITECTS & ENGINEERS,
 LUZ, MADRAS - 4.
C. N. RAGHAVENDRAN
 Arch. (Hons) M. Arch. (C.A.I.) E. I. A.
 REGISTERED ARCHITECT
 CA/70/1233
 KARPAGAMBAL NAGAR
 LUZ, MADRAS-60004

[Signature]
SIGNATURE OF APPLICANT
 Managing Director,
 Thiruvalluvar Transport Corporation Ltd,
 MADRAS-600 002.

B-ARCH (HONS) M-ARCH (CALIF), F.I.I.A. REGD ARCHITECT

DRG NO: VA/603/87

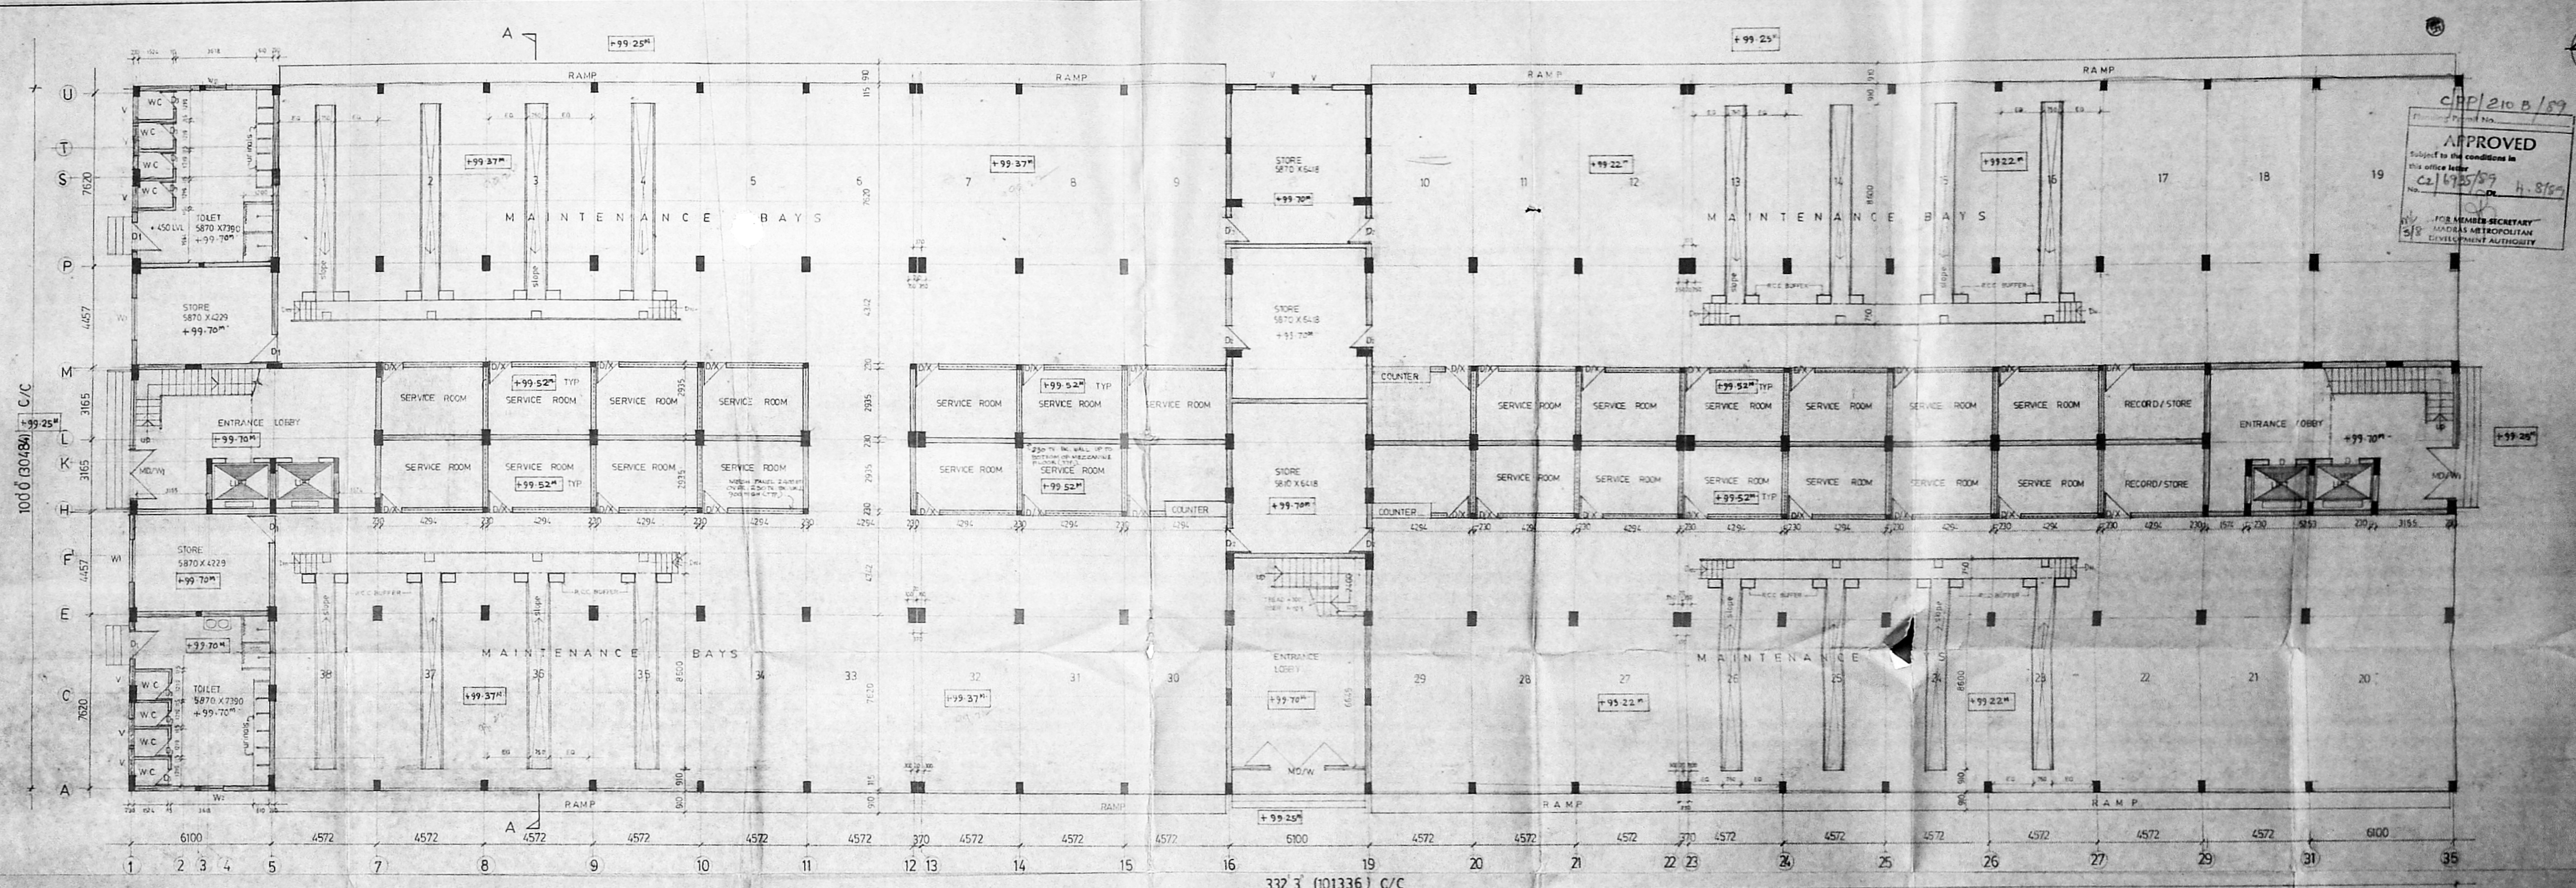

CPP/210 B/89
 Planning Permit No.
APPROVED
 Subject to the conditions in
 this office letter
 No. C2/6725/89
 Dtd. 4.8.89
 FOR MEMBER SECRETARY
 MADRAS METROPOLITAN
 DEVELOPMENT AUTHORITY

GROUND FLOOR PLAN

THIRUVALLUR TRANSPORT CORPORATION LIMITED, MADRAS.


SIGNATURE OF APPLICANT
 Managing Director
 Thruvallur Transport Corporation Ltd
 MADRAS-600 002

SCHEDULE OF JOINERY

BD	DOOR WITH GLASS	1500 X 2400
MD/W	MAIN DOOR/WINDOW	5545 X 2400
M/W	"	5135 X 2400
D1	T.W. DOOR	1040 X 2400
D2	"	1040 X 2400
D3	T.W. PANELLED DOOR	1040 X 2400
D/W	DOOR/WINDOW MESH PANEL	1000 X 2400
W1	WINDOW	2200 X 1500
W2	"	1400 X 1500
V	VENTILATOR	1200 X 1500
V1	VENTILATOR (PRESSED PANEL)	1200 X 1500

DRAWN BY: SKM
 CKP:
 SCALE: 1/8" = 1'-0"
 DATE: 31-1-89
GROUND FLOOR PLAN.
 (SHADED PORTION IS SHOWN AS MEZZANINE FLOOR)
 DRG. NO.: SKM/3347/89

M/S C.R. NARAYANA RAO
 ARCHITECT AND ENGINEERS
 LUZ MADRAS-4
C.N. RAGHAVENDRAN
 ARCHITECT AND ENGINEERS
 10, 11, 12, 13
 EMPLOYMENT OFFICE
 LUZ, MADRAS-600 004
 B AREA (HONS) M. ARCH CALIF. P.L. RAJESH ARCHITECT

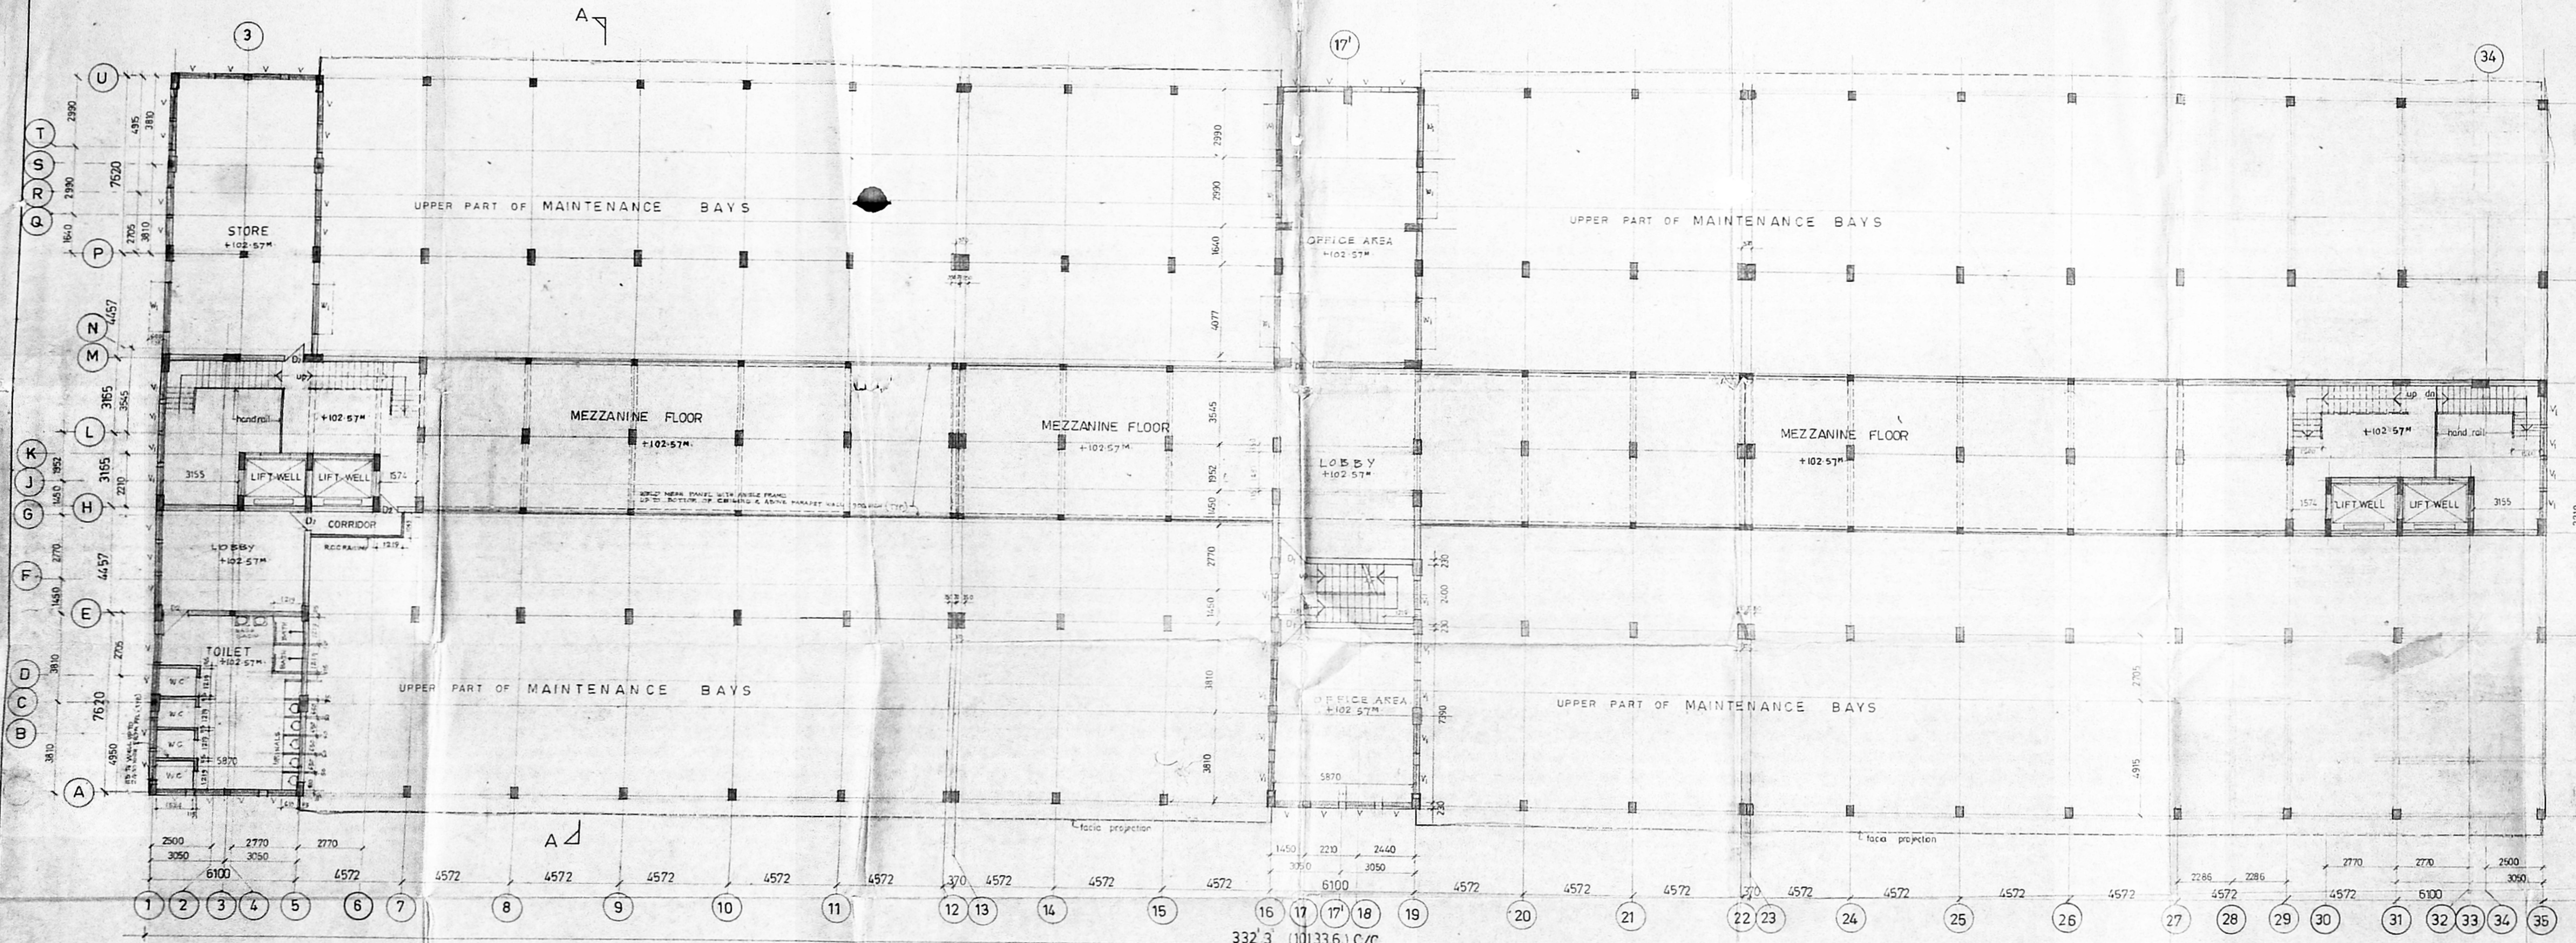

126 X 51
 C/PP/20/89
 APPROVED
 Subject to the conditions in this office letter
 No. 22/6935/89 Dt. 4.8.89
 FOR MEMBER SECRETARY
 MADRAS METROPOLITAN DEVELOPMENT AUTHORITY

PLAN AT +3350 M LEVEL (MEZZANINE FLOOR)
 NOTE: GROUND LEVEL = 00

SIGNATURE: *[Signature]*
 Thiruvalluvar Transport Corporation Ltd.
 MADRAS-600 002.

THIRUVALUVAR TRANSPORT CORPORATION LTD
 PALLAVAN SALAI, MADRAS


SCHEDULE OF JOINERY D. T.W DOOR 1050 X 2400 D. 910 X 2400	DRN: BDAMODARAN DATE: 5-1-1989	CHECKED SCALE: 1:100
A - AMENDED		
DRG NO: BD/1078/89.		

M/s. C. R. NARAYANA RAO
 ARCHITECTS AND ENGINEERS,
 LUZ, MADRAS 600 004
 C. N. RAGHAVENDRAN
 REGISTERED ARCHITECT
 CAL 77-1328
 KARPAKAMBAL NAGAR
 LUZ, MADRAS-600 004

100'0 (30484) C/C

332'3 (101336) C/C

C/PP/210 P/87
 Approved
 For Member Secretary
 Madras Metropolitan
 Development Authority



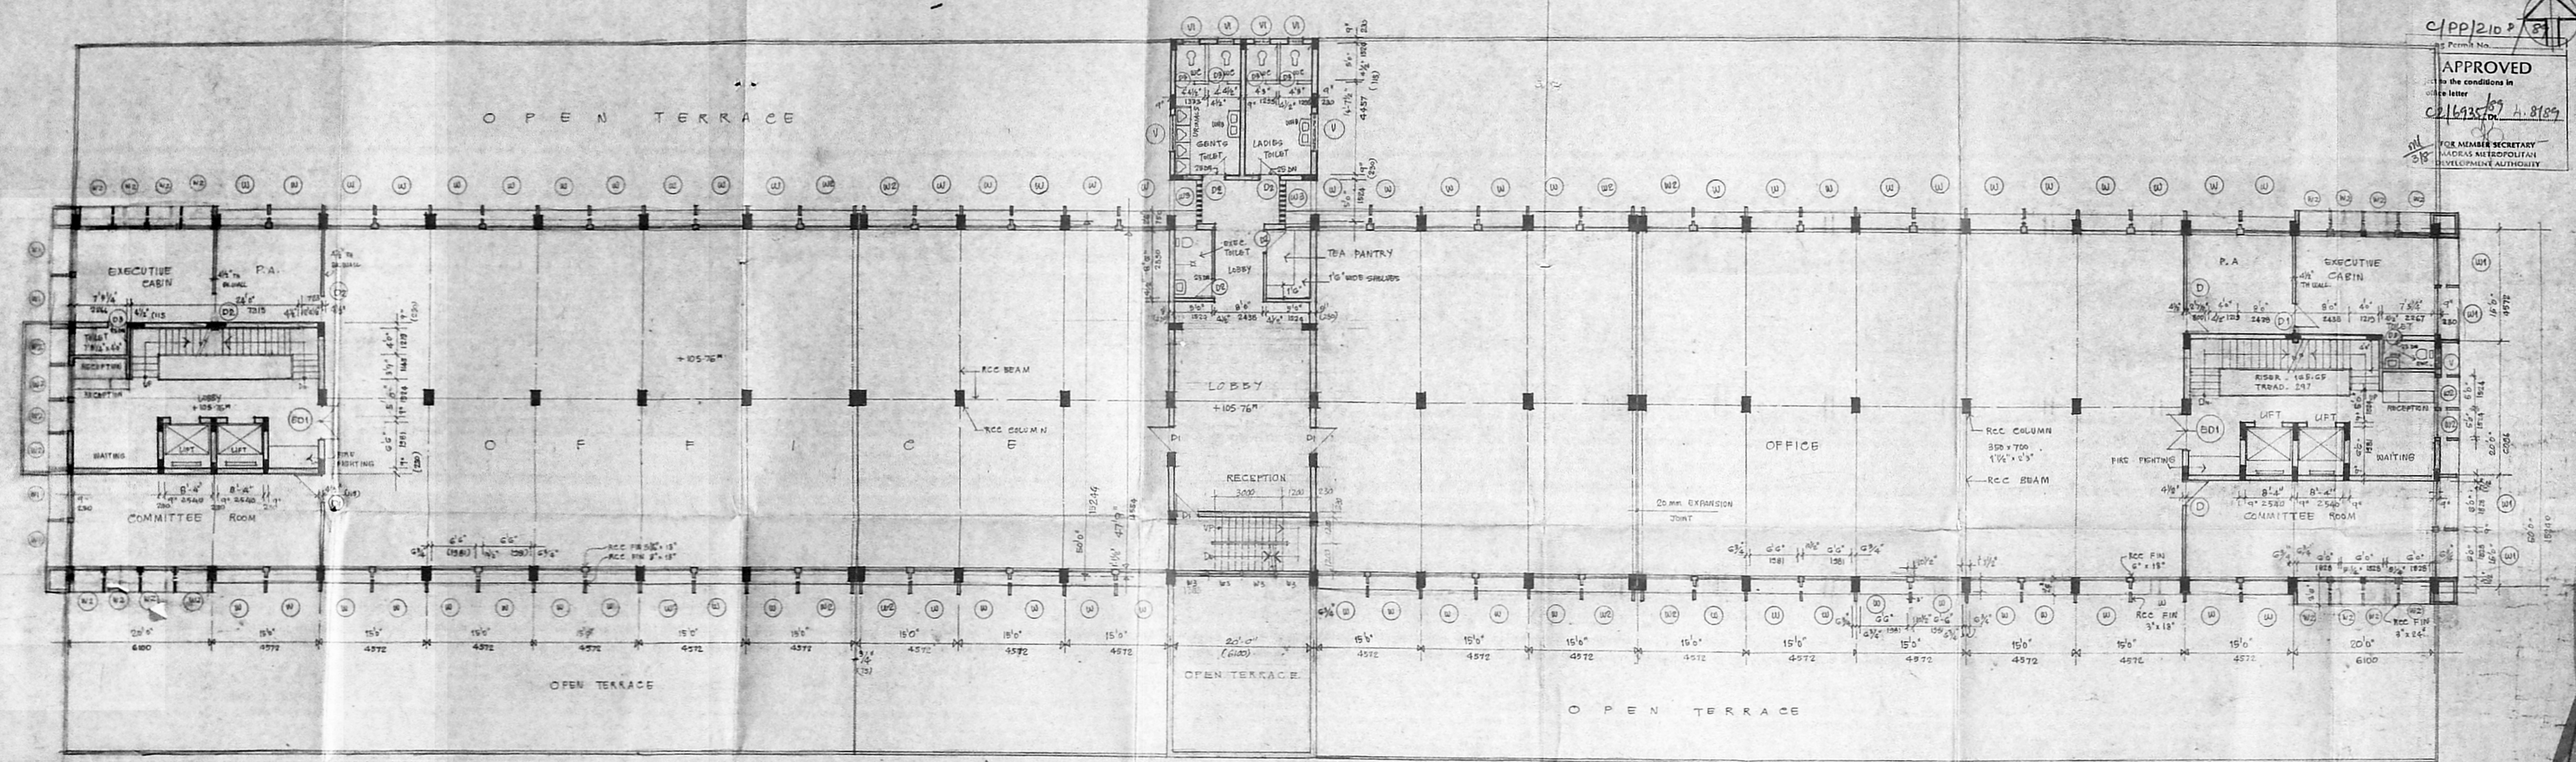


THIRUVALLUVAR TRANSPORT CORPORATION LIMITED MADRAS 2
 PALLAVAN SALAI MADRAS

FIRST FLOOR PLAN

DRAWN: CKD
 DATE: SCALE: 1"=60'
 DRG. NO: VR/1405/87
 M/s. G.R. NARAYANA RAO
 ARCHITECTS & ENGINEERS
 108, MADRAS 4
 C.N. RAGHAVENDRAN
 PARTNERSHIP FIRM
 1/23, 2ND
 EAST GATEWAY ROAD
 LUZ, MADRAS 600 004

C/PP/210 E/89
 115
 APPROVED
 Subject to the conditions in
 the office letter
 C2/6935/89 4.8.89
 MEMBER SECRETARY
 MADRAS METROPOLITAN
 DEVELOPMENT AUTHORITY

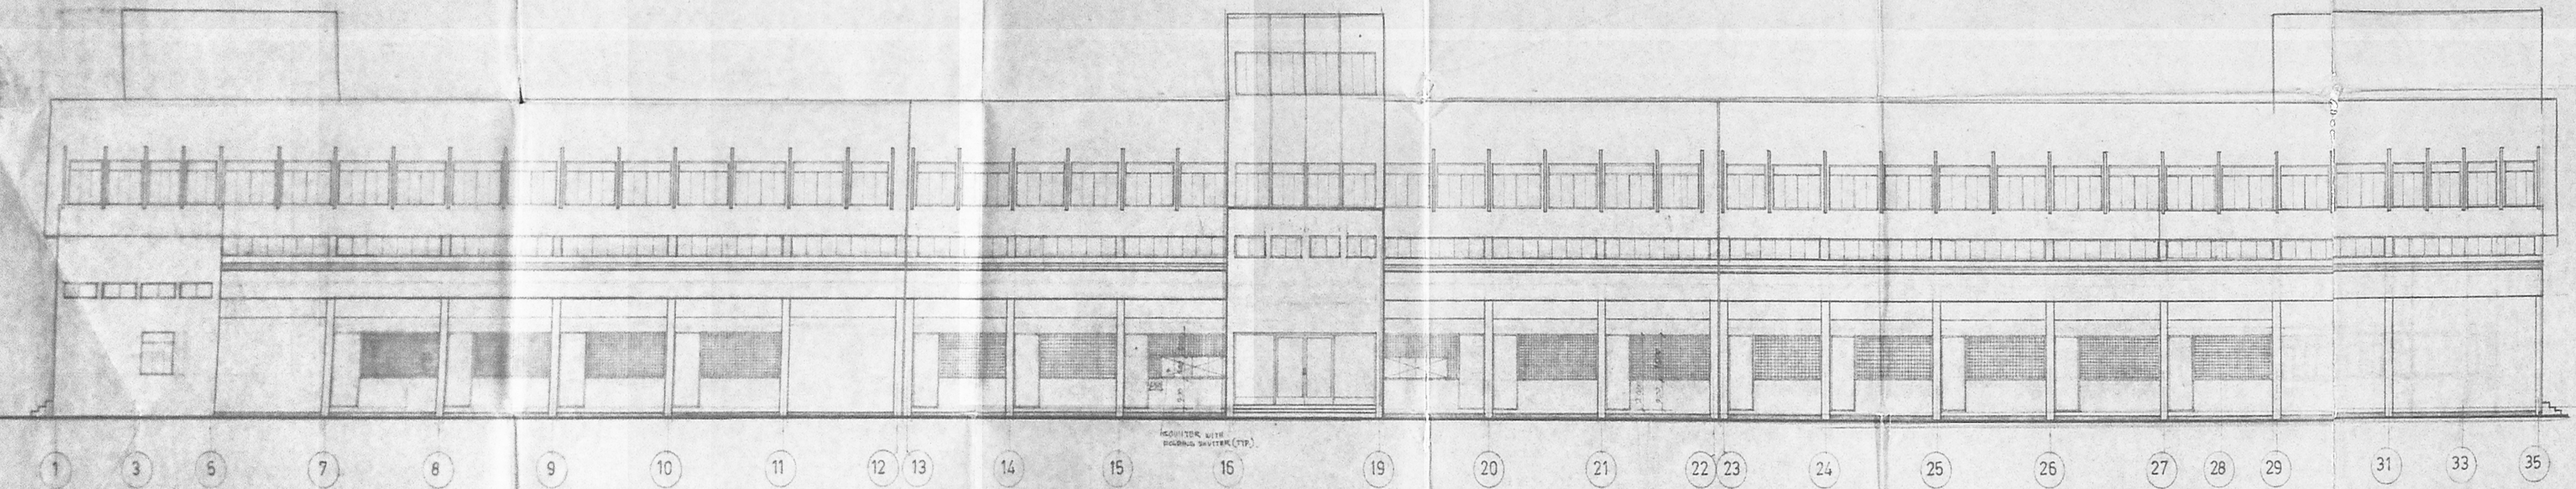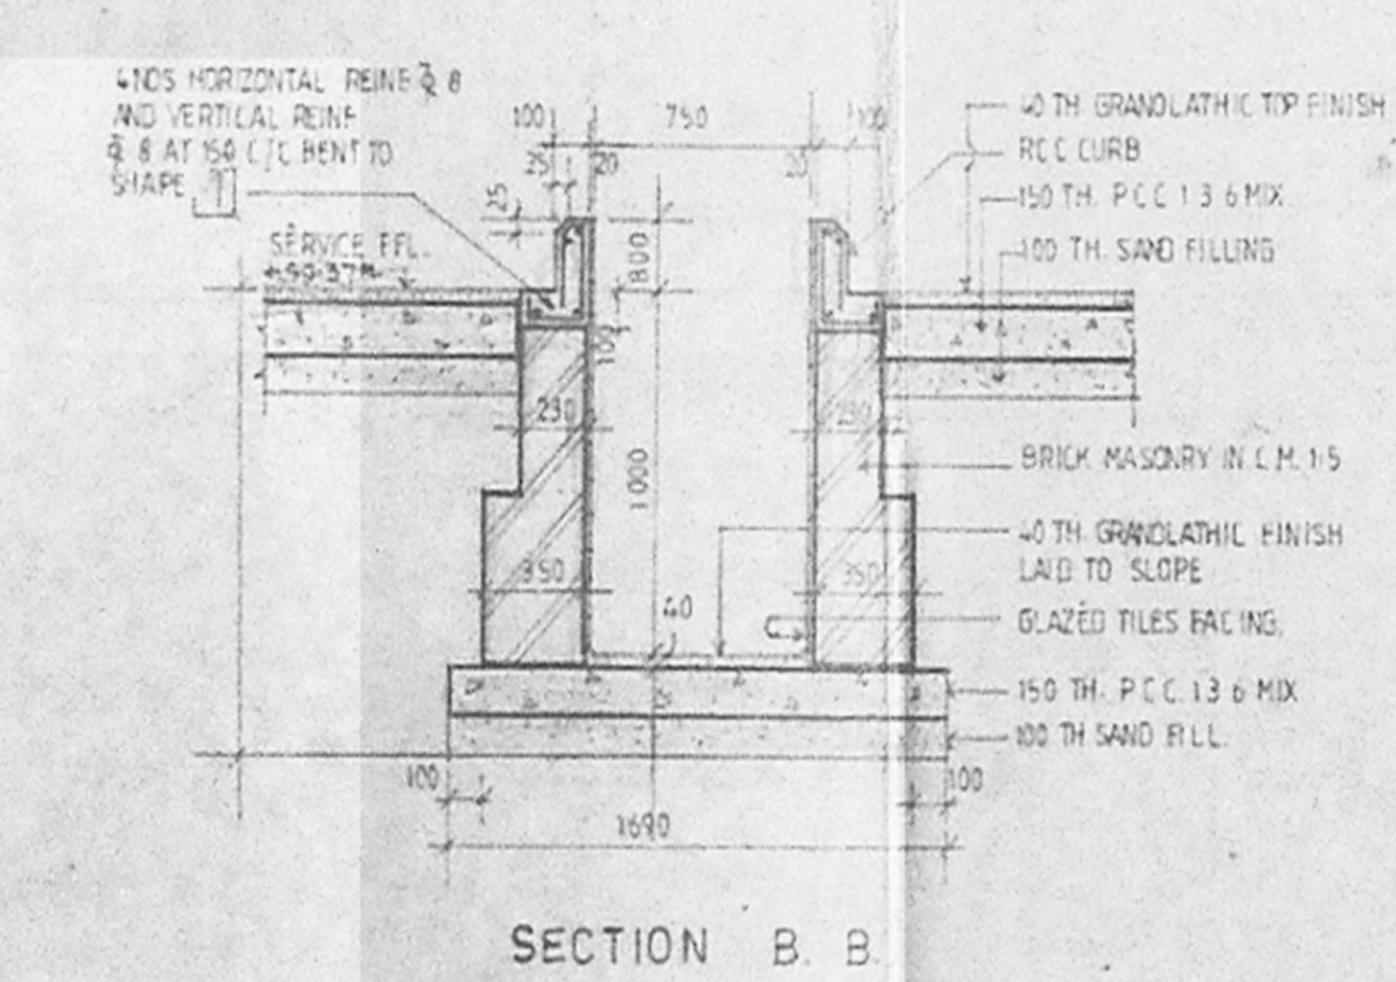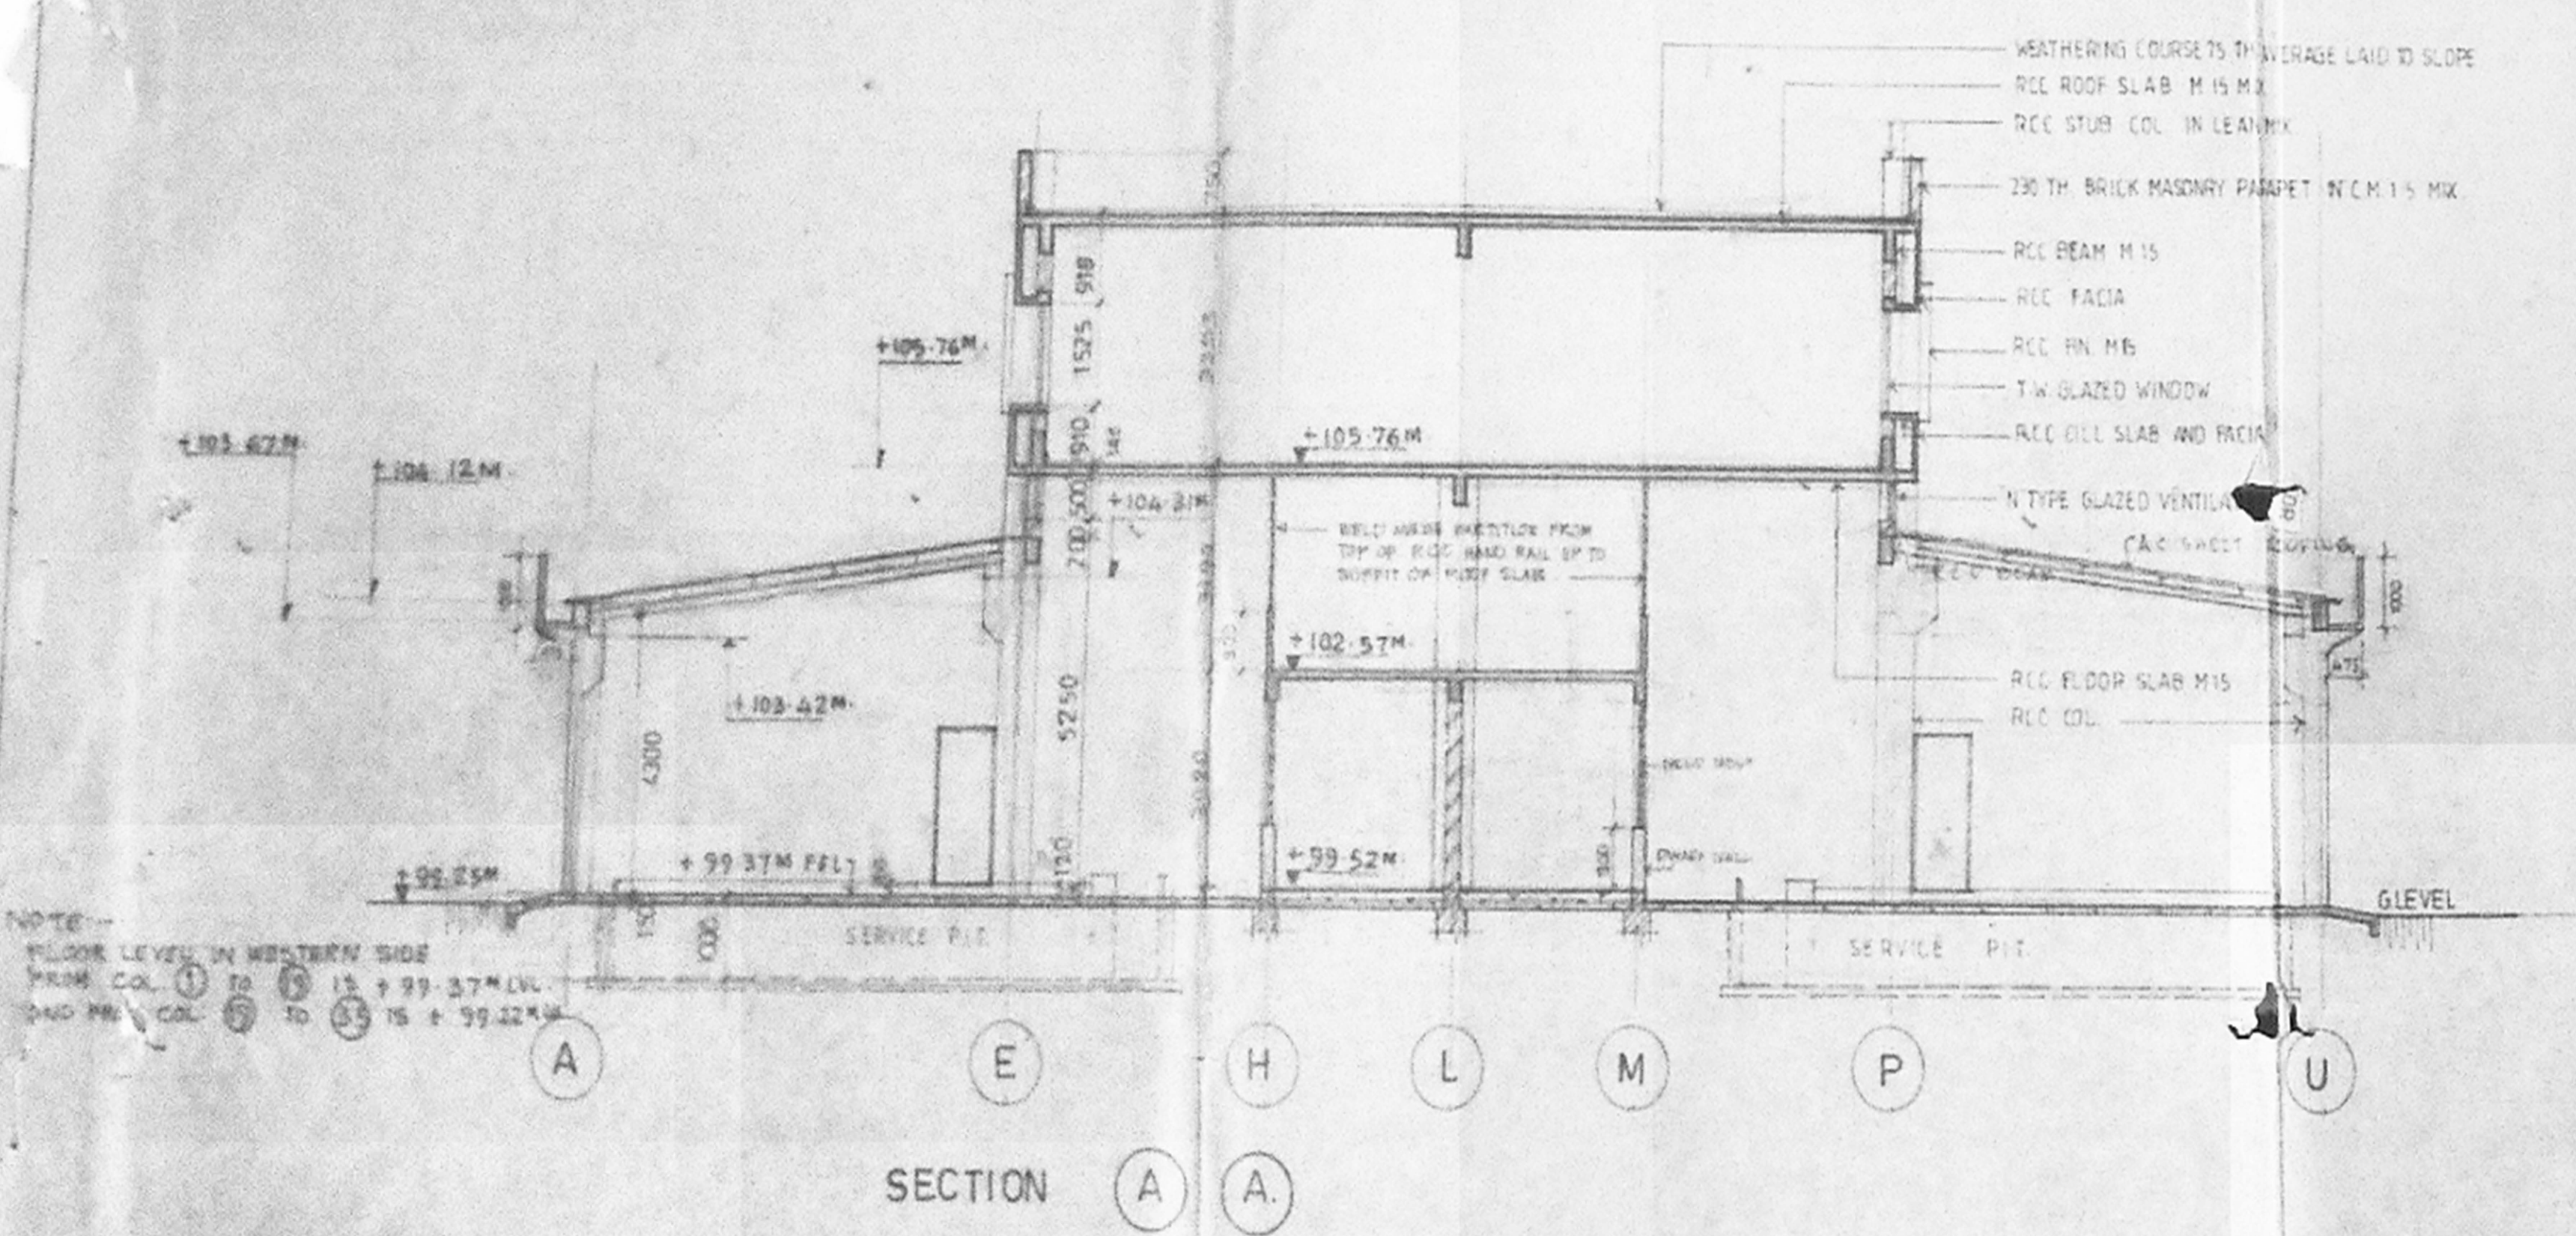

THIRUVALLUVAR TRANSPORT CORPORATION LTD.
 PALLAVAN SALAI,
 MADRAS.

DRAWN: [Signature]
 CHECKED: [Signature]
 DATE: 21-11-88
 SCALE: 1/100

DRG. No. SKM/3359/89

M/s. C. R. NARAYANA RAO,
 ARCHITECTS AND ENGINEERS,
 LUZ, MADRAS 600 004.

C. N. Raghavendran
 SIGNATURE OF APPLICANT

C. N. RAGHAVENDRAN
 ARCHITECT
 LUZ, MADRAS 600 004

Managing Director
 Thiruvalluvar Transport Corporation Ltd.
 MADRAS 600 002.