
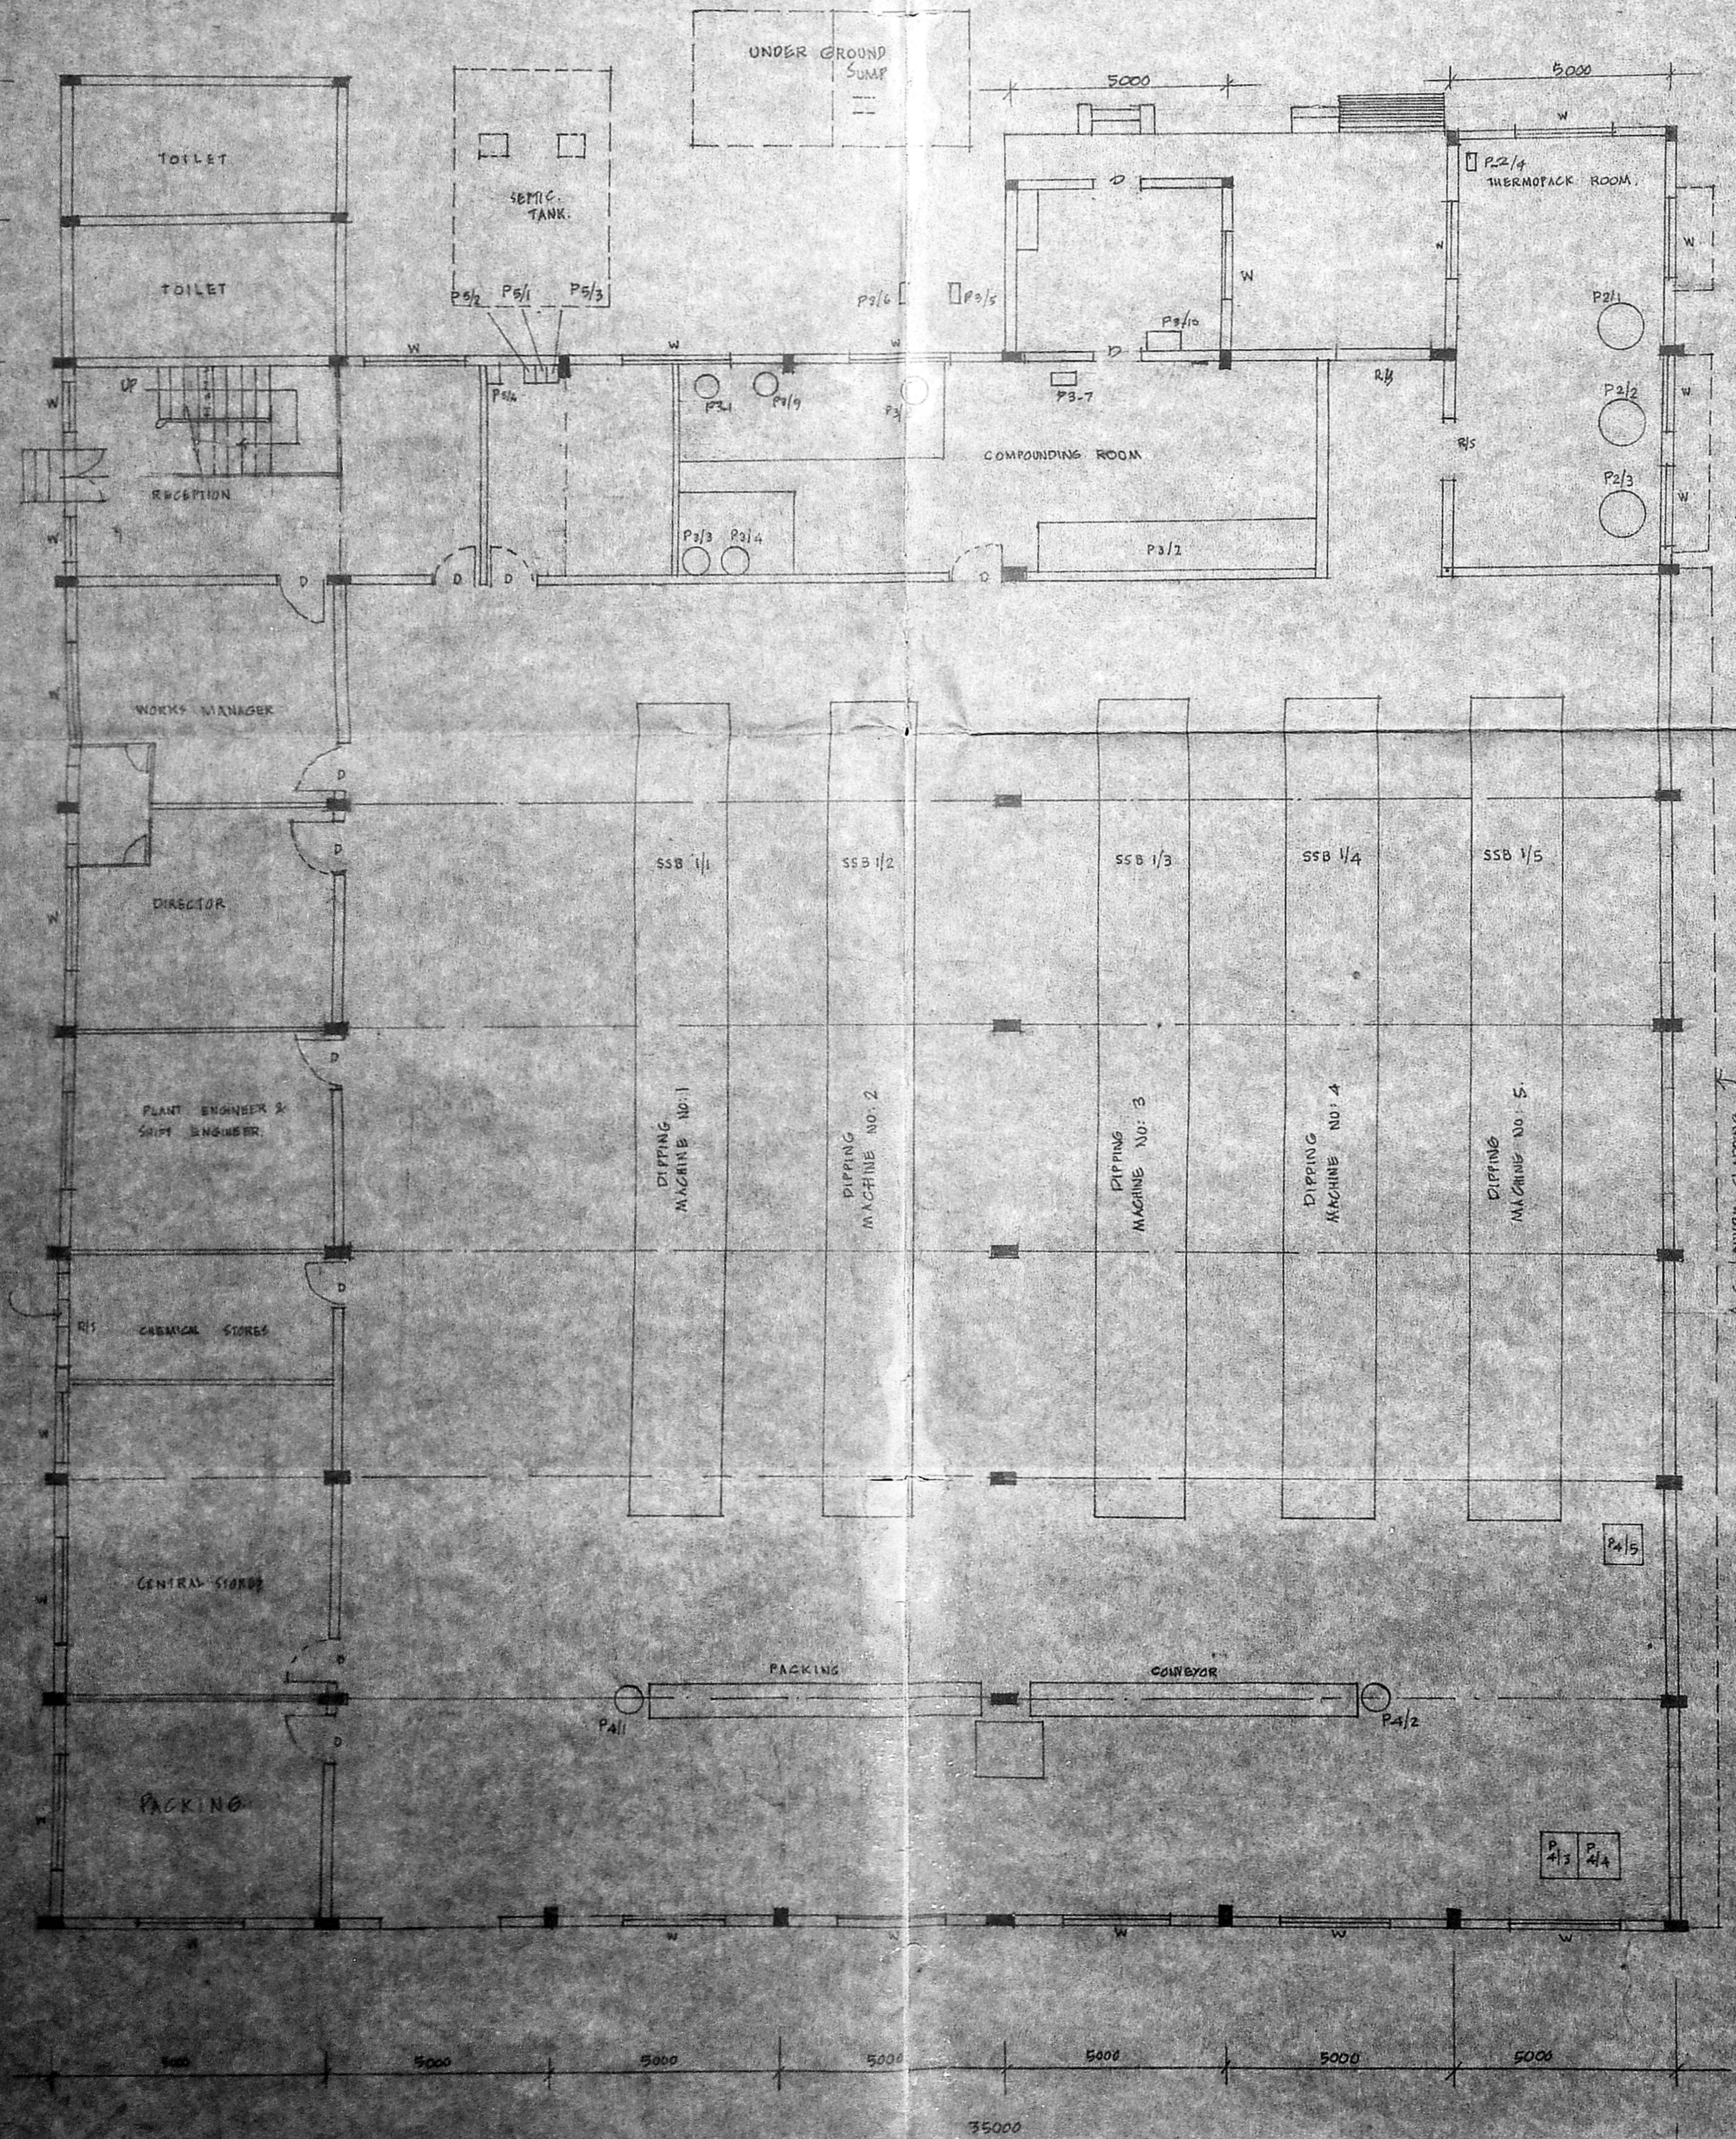
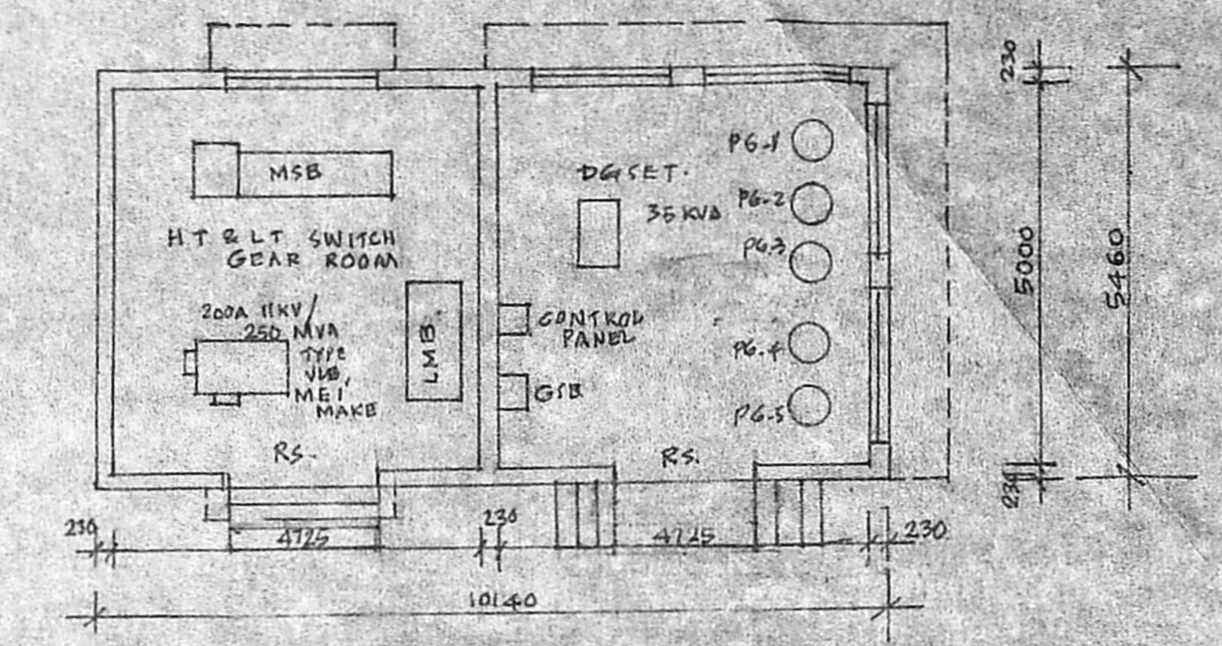


Planning Form. No. C/PP/153A/1/90
APPROVED
 SUBJECT TO THE CONDITIONS IN THIS OFFICE LETTER
 No. C2/9420/89 Date: 18.7.90
 FOR MEMBER SECRETARY
 MADRAS METROPOLITAN
 DEVELOPMENT AUTHORITY
 MADRAS - 600 008.

V. Venkatachalam
 V. A. VENKATACHALAM, B.E.
 SENIOR SURVEYOR CLASS-I
 No. 110/88-89
 LICENCED SURVEYORS SIGNATURE.

M/S. TIMMCARE PRIVATE LTD. MADRAS. GLOVES PLANT AT M.E.P. ZONE TAMBARAM.		
PLOT NO A19 & A20 at KADAPPARI VILLAGE, SAIDAPET TALUK (CHINGLEPUT DISTRICT)	SCALE 1:200	DATE 28.9.88
SITE DEVELOPMENT PLAN.	DRAWN <i>[Signature]</i>	CHECKED
THE COROMANDEL ENG. CO. LTD. MADRAS. 600001.	DRG. NO. 196/88.	

For TIMMCARE PVT. LTD.
[Signature]
 Authorised Signatory.
 OWNERS SIGNATURE.

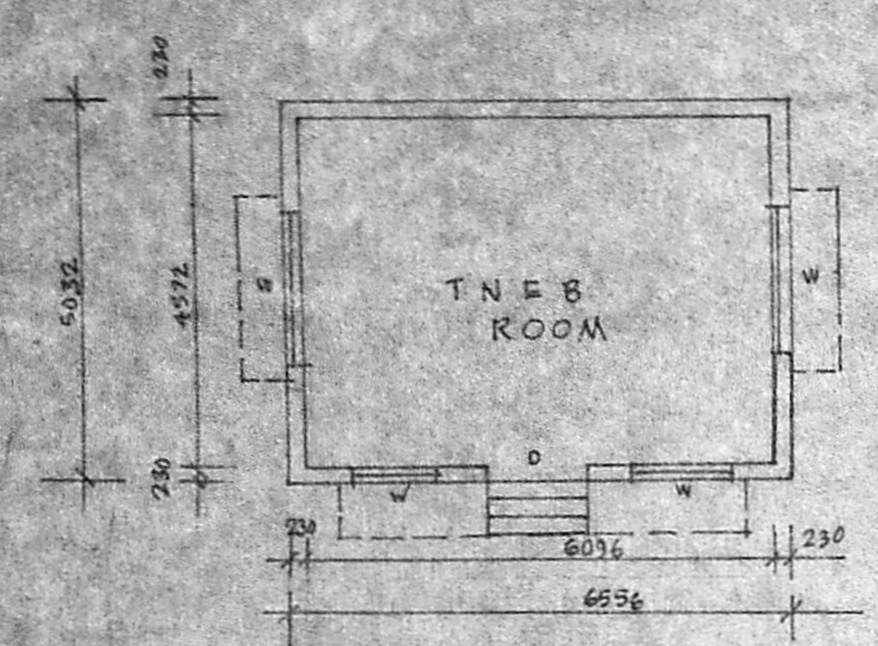

LIST OF MACHINERIES & H.P. DETAILS

S/N	DESCRIPTION	CODE REF.	H.P.	QTY.
MANUFACTURING PLANT				
1	DIPPING MACHINE	SSB-1/1	24.0	
2	-DO-	SSB-1/2	24.0	
3	-DO-	SSB-1/3	24.0	
4	-DO-	SSB-1/4	24.0	
5	-DO-	SSB-1/5	24.0	
THERMOPACK				
6	THERMOPACK SYSTEM	P-2/1	9.5	
7	-DO-	P-2/2	9.5	
8	-DO-	P-2/3	9.5	
9	FURNACE OIL PUMP & HEATER	P-2/4	9.0	
PACKING & TUMBLER				
10	CONVEYOR - 1	P-4/1	1.0	
11	CONVEYOR - 2	P-4/2	1.0	
12	TUMBLER MACHINE	P-4/3	1.0	
13	TUMBLER MACHINE	P-4/4	1.0	
14	PUNDER SLURRY LIFT PUMP	P-4/5	0.5	
COMPOUNDING				
15	COLLOID MILL	P3/1	5.0	
16	AGITATOR	P3/2	0.5	
17	BALL MILL DRIVE - 1	P3/3	3.0	
18	POT BALL MILL	P3/4	0.5	
19	SW. PUMP	P3/5	2.0	
20	R.W. PUMP	P3/6	2.0	
21	TENSILE TESTER	P3/7	0.25	
22	MECHANICAL STABILITY TESTER	P3/8	0.25	
23	EMULSIFIER MOTOR	P3/9	2.0	
24	DM PLANT AIR BLOWER	P3/10	0.5	
CHILLING PLANT				
25	WATER CHILLING PLANT - 1	P5/1	5.0	
26	-DO-	P5/2	5.0	
27	CIRCULATION PUMP - 1	P6/3	2.0	
28	CIRCULATION PUMP - 2	P6/4	2.0	
MISCELLANEOUS IN PLANT				
29	DRILLING MACHINE	P6/1	0.5	
30	BANDSAW MACHINE	P6/2	0.5	
31	FLEX GRINDER	P6/3	1.0	
32	BENCH GRINDER	P6/4	0.5	
33	WELDING MACHINE	P6/5	12.0	
TOTAL			265 HP	

216.5 HP. July 22/1970




Planning Form No. C/DP/153-B/170
APPROVED
 SUBJECT TO THE CONDITIONS IN THIS OFFICE LETTER.
 No. 2/7410/59 Date 18/7/70
 FOR MEMBER SECRETARY
 MADRAS METROPOLITAN
 DEVELOPMENT AUTHORITY
 MADRAS - 600 008.

o/c
 18/7/70

V. AVENKATACHARI, M.B.E.
 LICENSED SURVEYOR CLASS-I
 No. 1849/1967-70
 LICENSED SURVEYOR

FOR M/S. TIMMCARE PRIVATE LTD.
 OWNER Director

REV.	DESCRIPTION	DATE
1	GENERALLY APPROVED	
REVISIONS		
M/S. TIMMCARE PRIVATE LTD. MADRAS GLOVES PLANT AT MEP ZONE TAMBARAM		
MAIN FACTORY AT KADAPPERI VILLAGE SAIDAPET TALUK CHINGLEPUT DIST. (PLOT NO. A19522)		
LAYOUT OF MACHINERIES IN MAIN FACTORY, T.N.E.B. METERING, SWITCH GEAR & GENERATOR ROOM		
M/S. THE COROMANDEL ENG. CO. LTD. MADRAS. 600001		

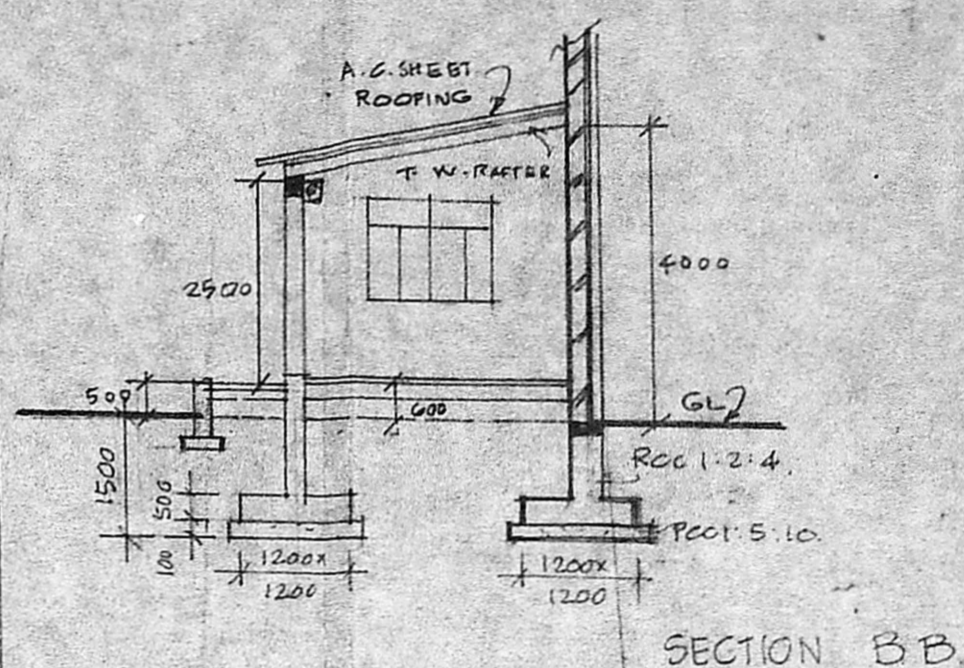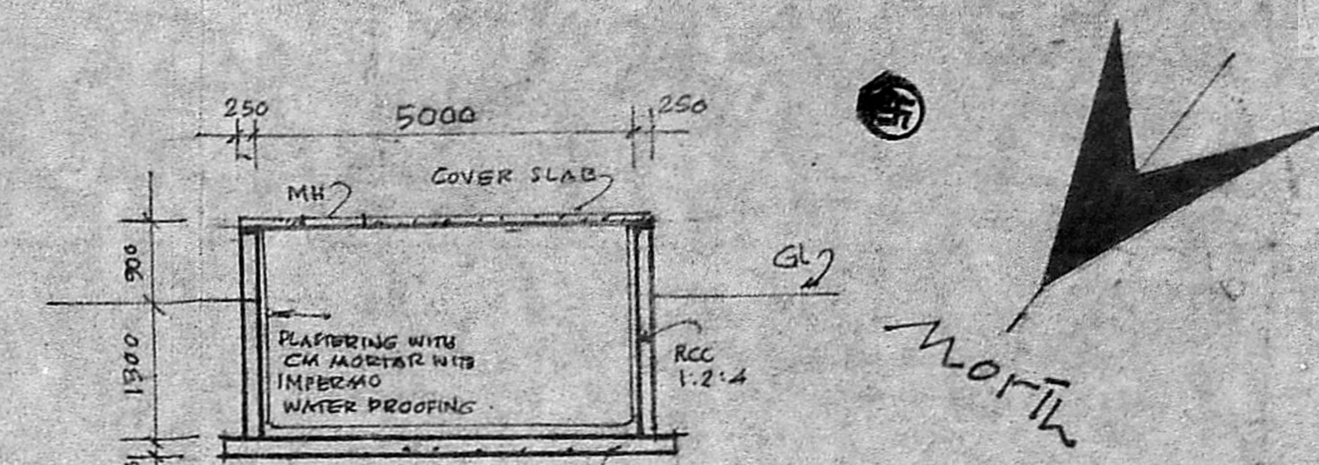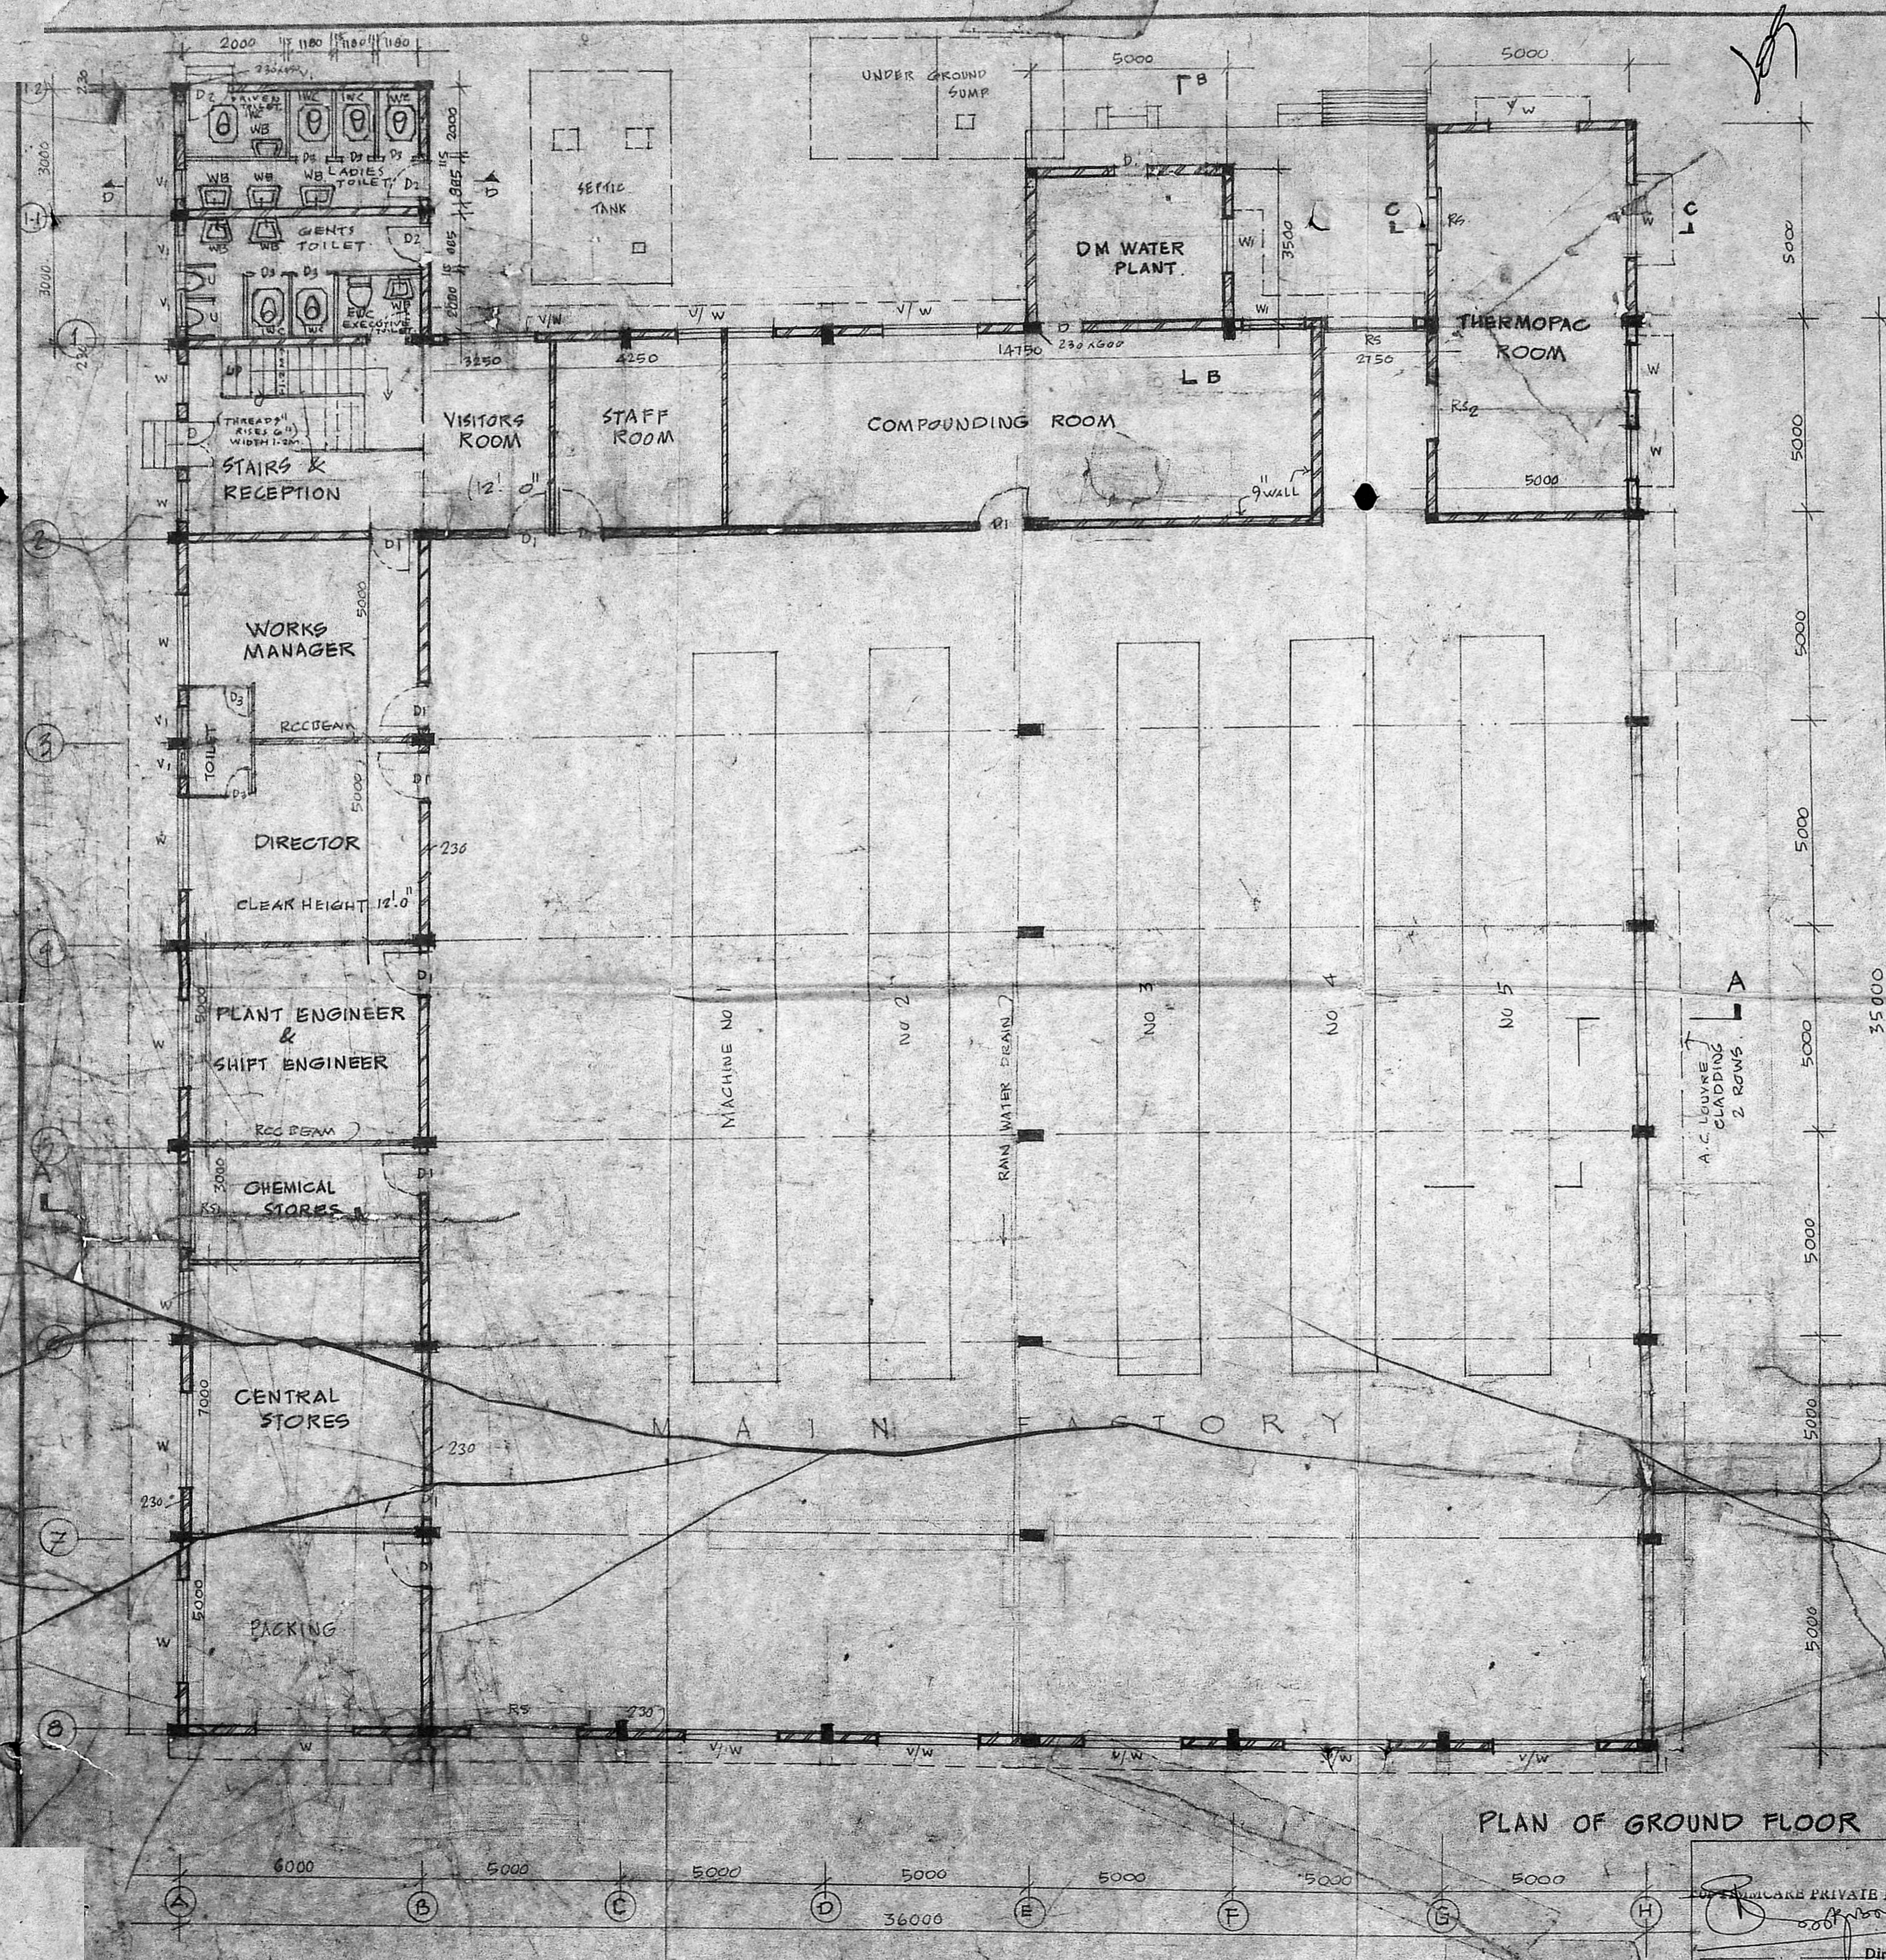

SCHEDULE OF STEEL CASEMENTS & JOINERIES


RS	ROLLING SHUTTER	2300 x 2400
RS1	ROLLING SHUTTER	2300 x 2400
RS2	ROLLING SHUTTER	1200 x 2400
D	DOOR	1250 x 2400
D1	DOOR	1200 x 2400
D2	DOOR	1067 x 2400
D3	DOOR	914 x 2400
W	STEEL WINDOW	2350 x 1650
W1	STEEL WINDOW	975 x 1650
Y	STEEL VENTILATOR	2350 x 575
V	STEEL VENTILATOR	975 x 575

APPROVED
 SUBJECT TO THE CONDITIONS IN THIS OFFICE LETTER
 No. 9420/89 Date 18.7.90
 V. VENKATACHALAM P.E.
 LICENSED SURVEYOR CLASS-1
 No. 404/1987-90
 SIGNATURE OF LICENSED SURVEYOR.

REVISIONS
 A 25 Nov 89 GENERAL AMENDMENT
 M/S. TIMMCARE PRIVATE LTD. MADRAS.
 GLOVES PLANT AT MEPZONE TAMBARAM
 MAIN FACTORY AT KADAPPERI VILLAGE
 SAIDAPET TALUK
 CHINGLEPUT DISTRICT (PLOT NO A 19 & A 20)
 PLAN OF GROUND FLOOR
 MIS THE COROMANDEL ENG. CO. LTD. MADRAS.
 SCALE 1:100 DATE 1.9.88
 DRAWN BY: PRASHANTH T. KATHIRVEL
 CHECKED BY: [Signature]
 DRG. NO: 192/88

PLAN OF GROUND FLOOR

M/S. TIMMCARE PRIVATE LTD.
 Director
 OWNERS SIGNATURE

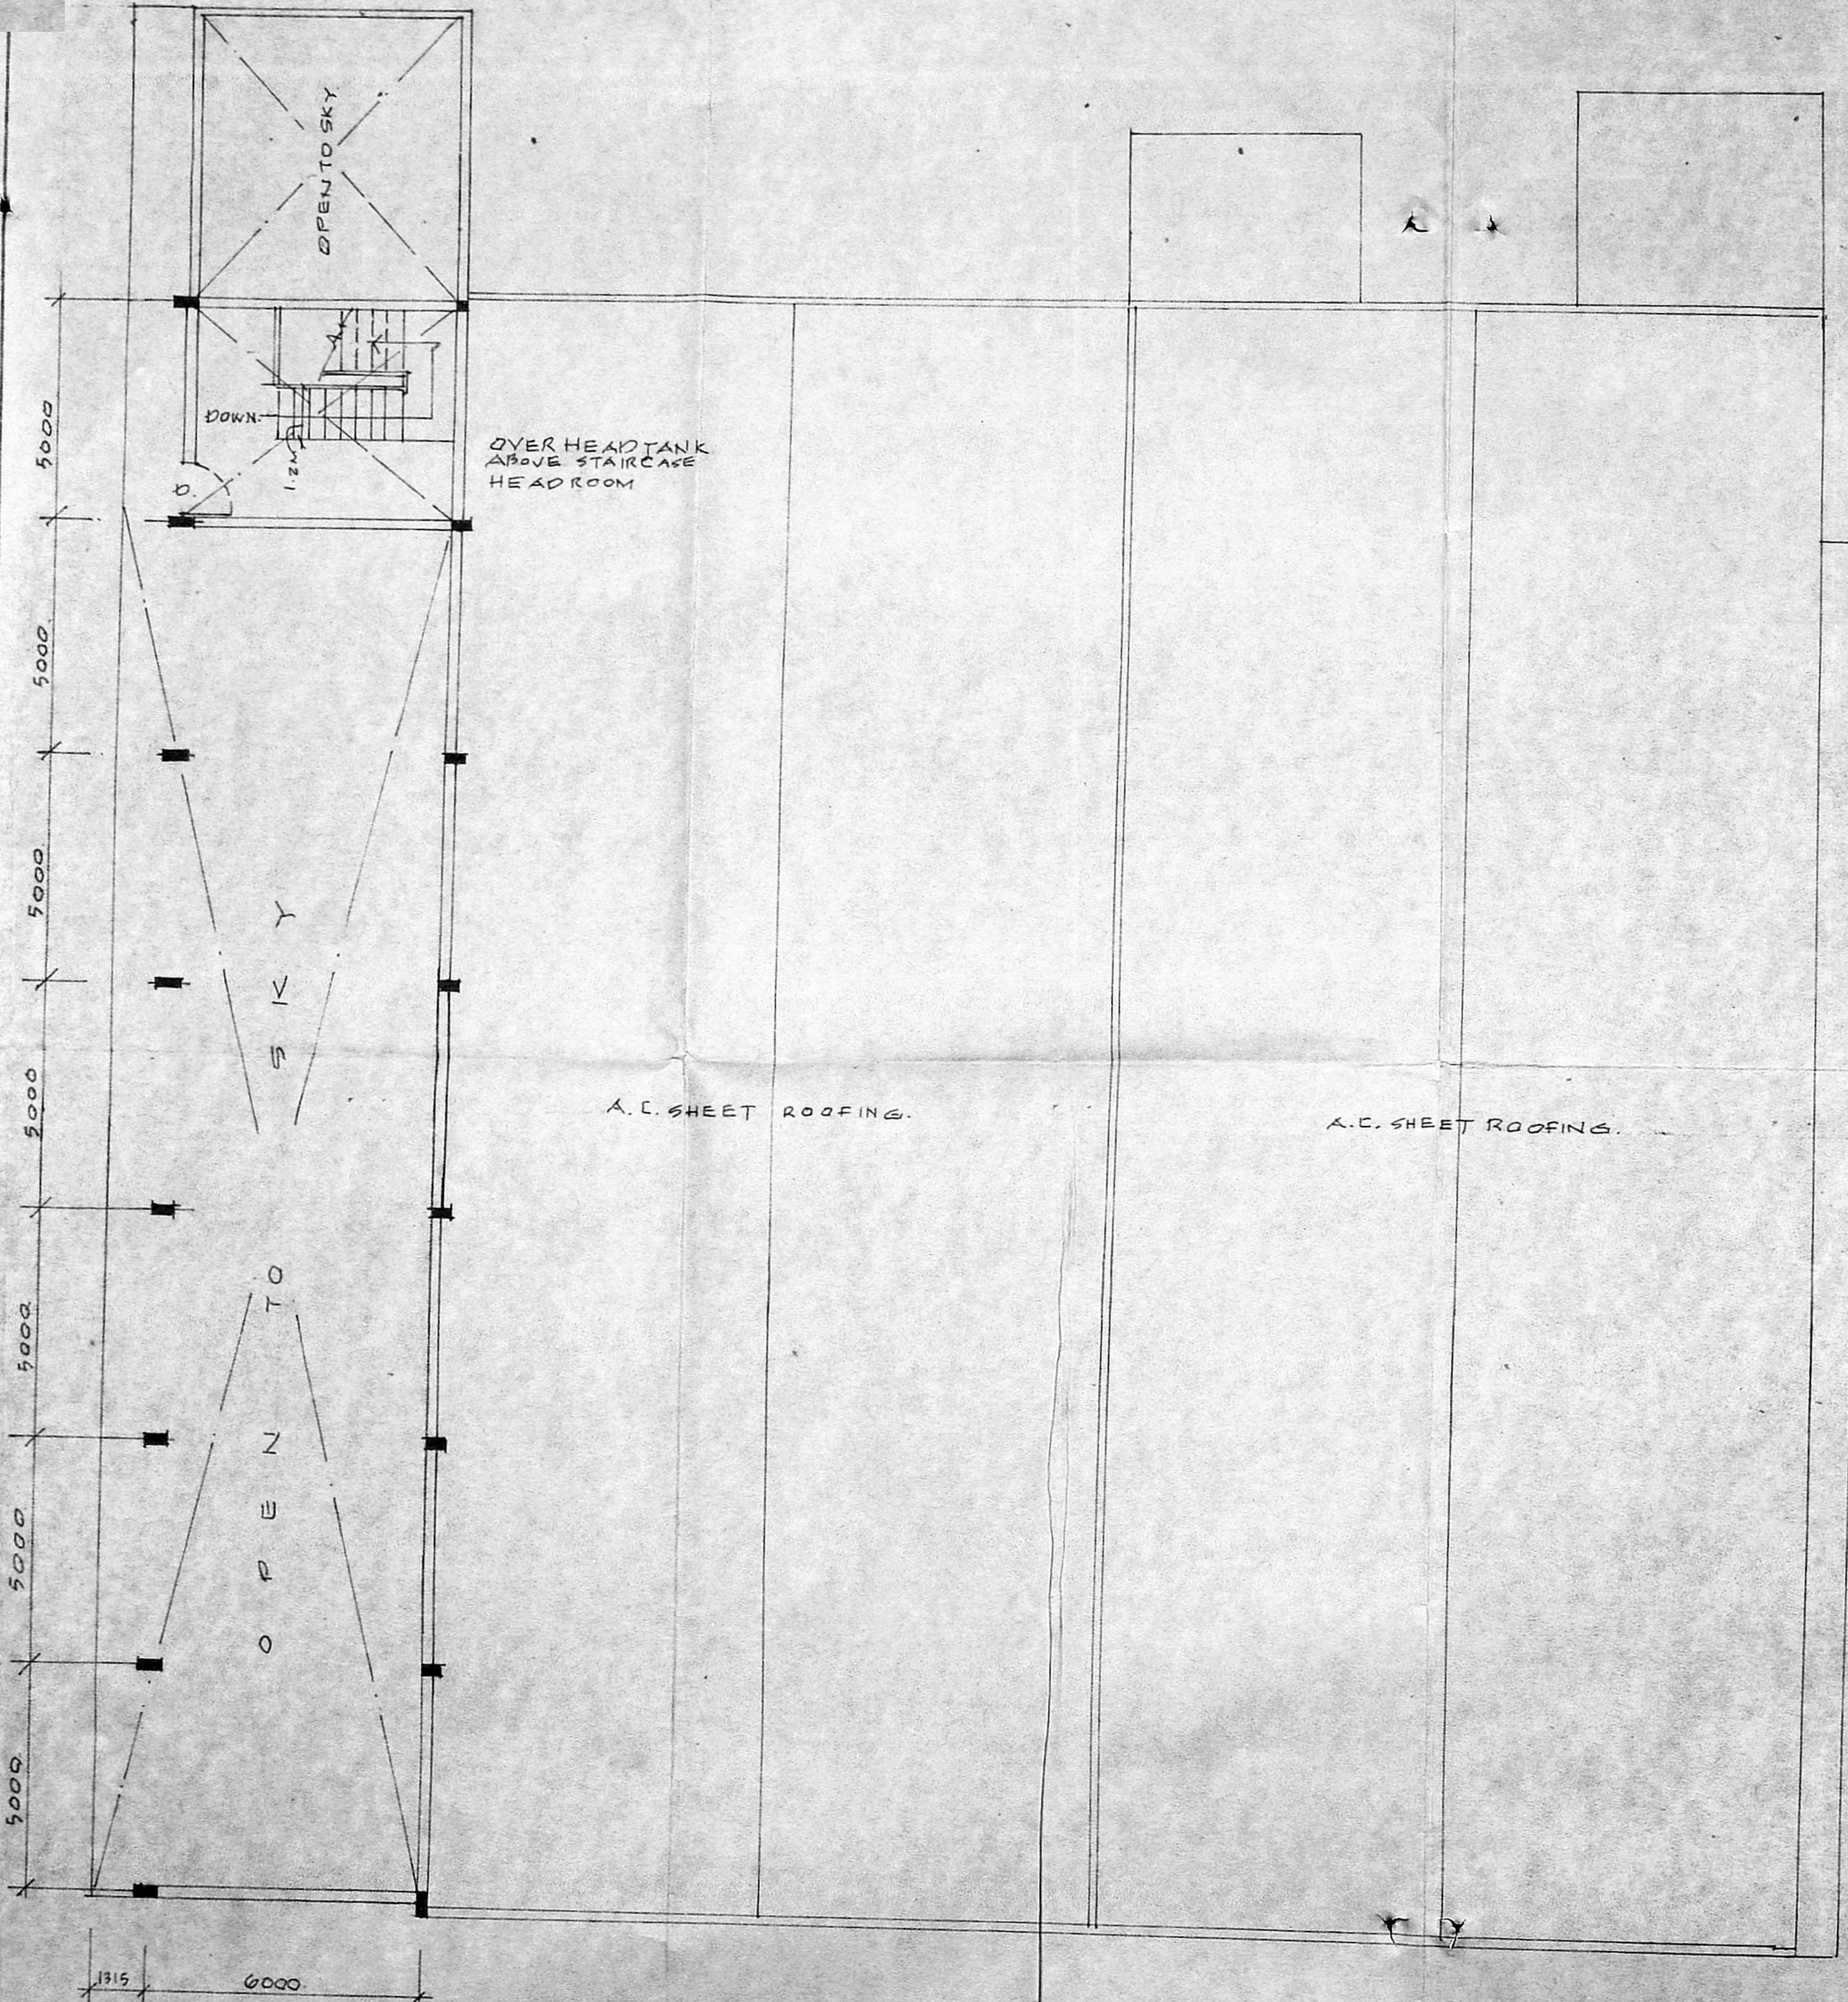

PLAN OF FIRST FLOOR.

Planning Permit No. C/22/153.D/E 70
APPROVED
 SUBJECT TO THE CONDITIONS IN THIS OFFICE LETTER.
 No. C2/4420/87 Date 18.7.70
 18/7/70
 FOR MEMBER SECRETARY
 MADRAS METROPOLITAN
 DEVELOPMENT AUTHORITY
 MADRAS - 600 008.


O/e

V.A. VENKATACHALAM B.E.,
 LICENSED SURVEYOR CLASS-I
 NO. 10410/1989-90
 LICENSED SURVEYOR.


FOR LANDMARK PRIVATE LTD.
 OWNED DIRECTOR.

A	25.5.89	GENERALLY AMENDED. REVISIONS.
M/S TIMMCARE (PRIVATE) LTD. MADRAS. GLOVES PLANT AT M.E.P. ZONE. TAMBARAM.		
MAIN FACTORY AT KADAPERI VILLAGE, SAIDAPET TALUK, CHENGLEPUT DISTRICT.		DRAWN BY DRAUGHTSMAN Y.C. V. CHIDAMBARAM
PLAN OF FIRST FLOOR.		SCALE 1:100
		DATE 22.1.70
		CHECKED <i>[Signature]</i>
THE COROMANDEL ENG. CO. LTD. MADRAS. 000001.		DRG. NO. 193/88.


Cal

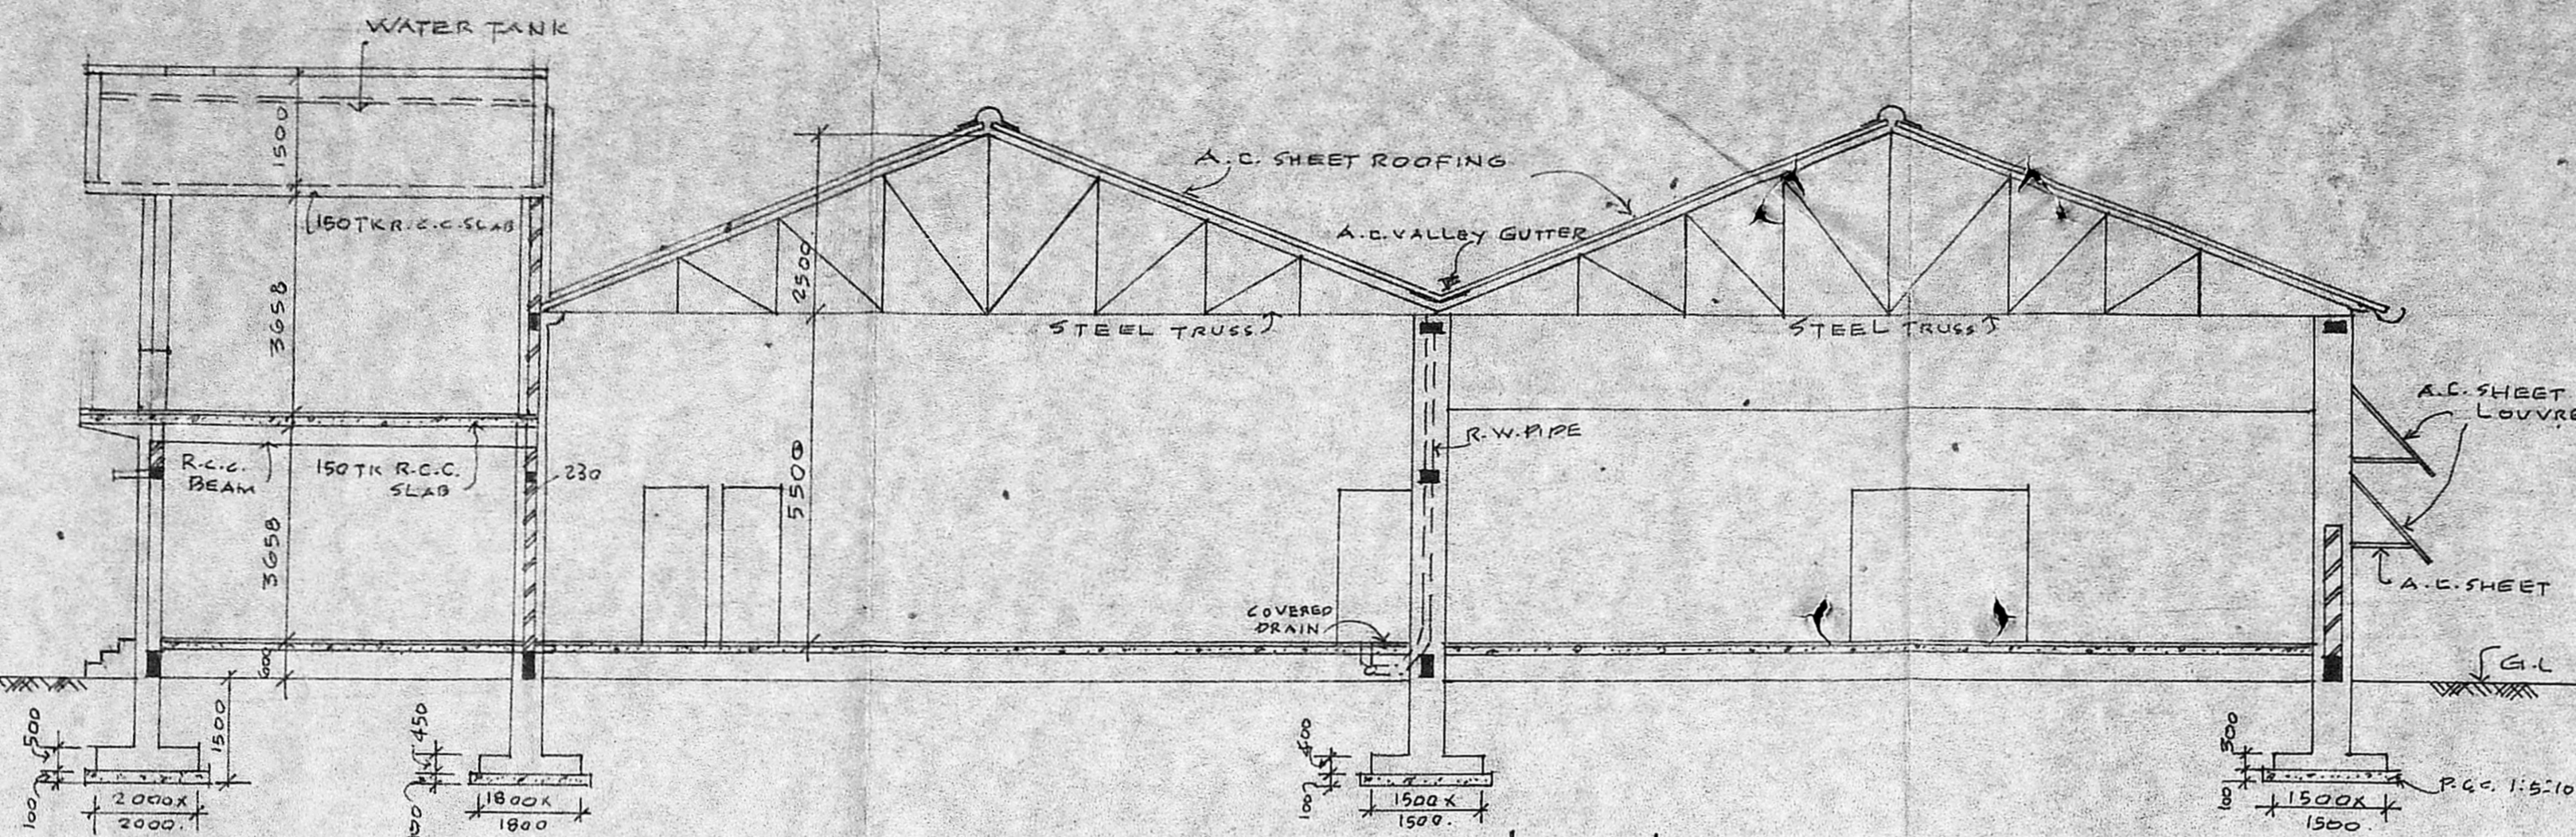


SECTION ON 'A.A'

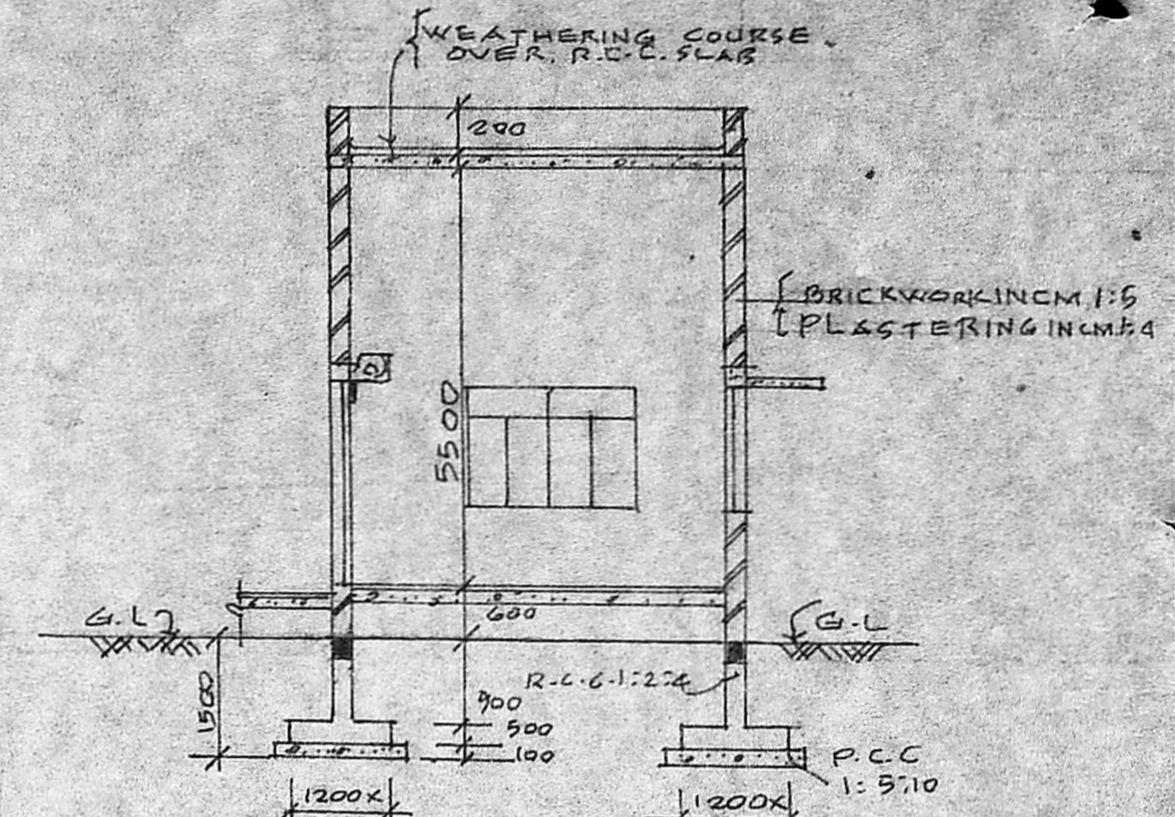

SECTION 'C.C'

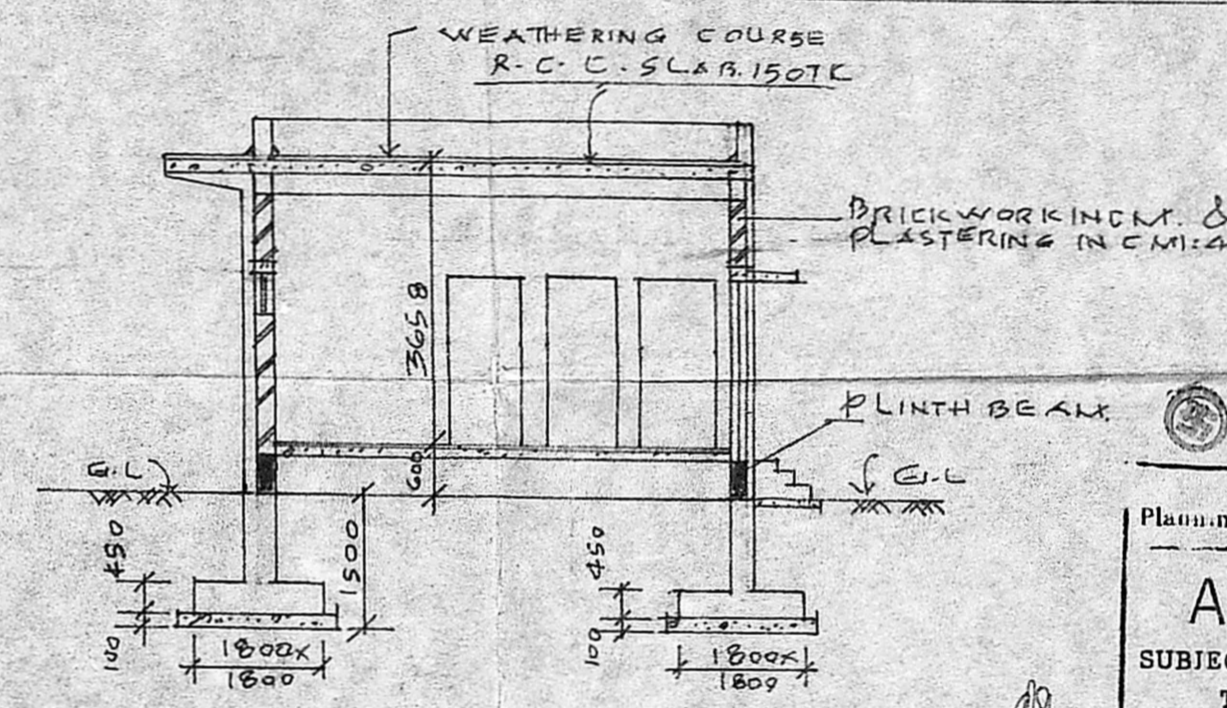

SECTION 'D.D' (TOILET CROSS SECTION)

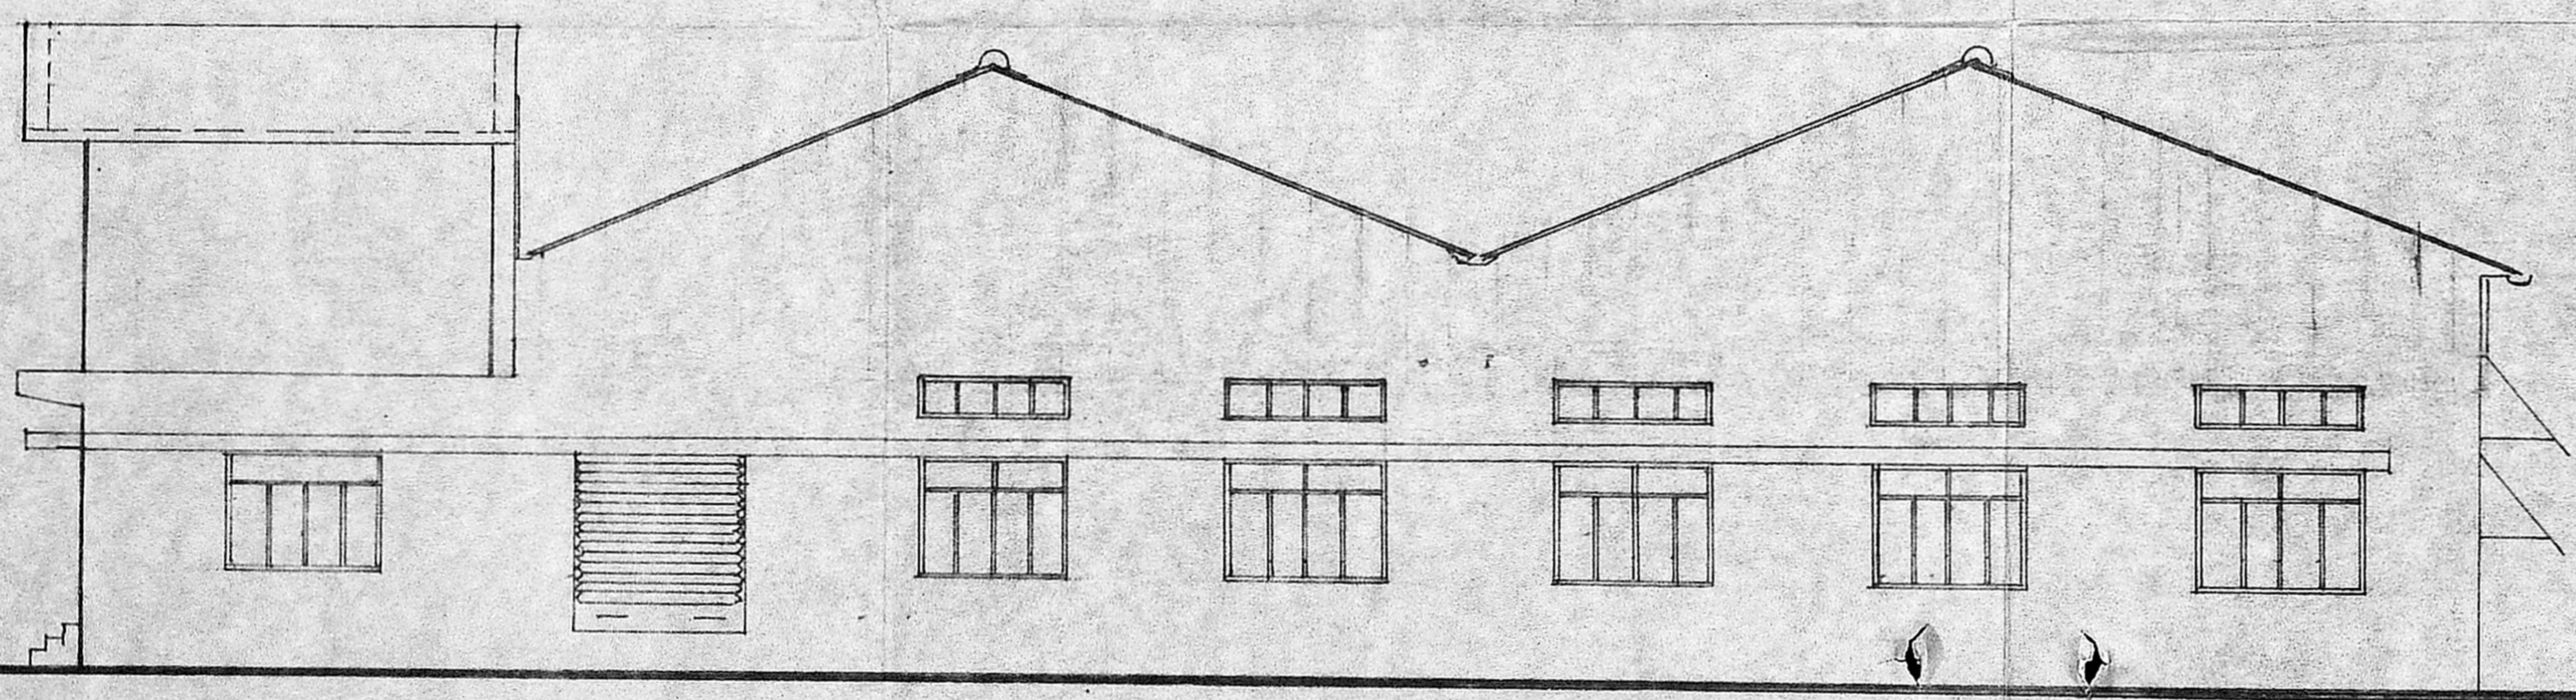


NORTH ELEVATION.

Planning Perm. No. C/PP/153 E/P/100
APPROVED
 SUBJECT TO THE CONDITIONS IN THIS OFFICE LETTER
 No. 2/940/27 Date 18.7.90
 18/7/90
 FOR MEMBER SECRETARY
 MADRAS METROPOLITAN
 DEVELOPMENT AUTHORITY
 MADRAS - 600 008.


V.A. VENKATACHALAM, P.E.,
 LICENSED SURVEYOR CLASS-1
 No. 104 of 1987-90
 LICENSED SURVEYOR.

M/S STIMMARE PRIVATE LTD.,
 Director.
 OWNER.


B	29.9.83	GENERALLY AMENDED.
A	15.11.88	SEC. C.C. ADDED.
REVISIONS.		
M/S STIMMARE PRIVATE LTD. MADRAS. GLOVES PLANT AT M.E.P. ZONE, TAMBARAM.		
MAIN FACTORY AT KADAPPERI, VILLAGE, SAIDAPET TALUK, CHENGELUR DISTRICT, PLOT A19 & A20		DRAWN BY DRAUGHTSMAN V.C. (N. CHIDAMBARAM)
SECTION AND ELEVATION.		SCALE. 1:100
		DATE. 20.1.90
		CHECKED. S. S. Srinivasan
THE COROMANDEL ENGG. CO. LTD. MADRAS. 600001.		DRG. NO. 102

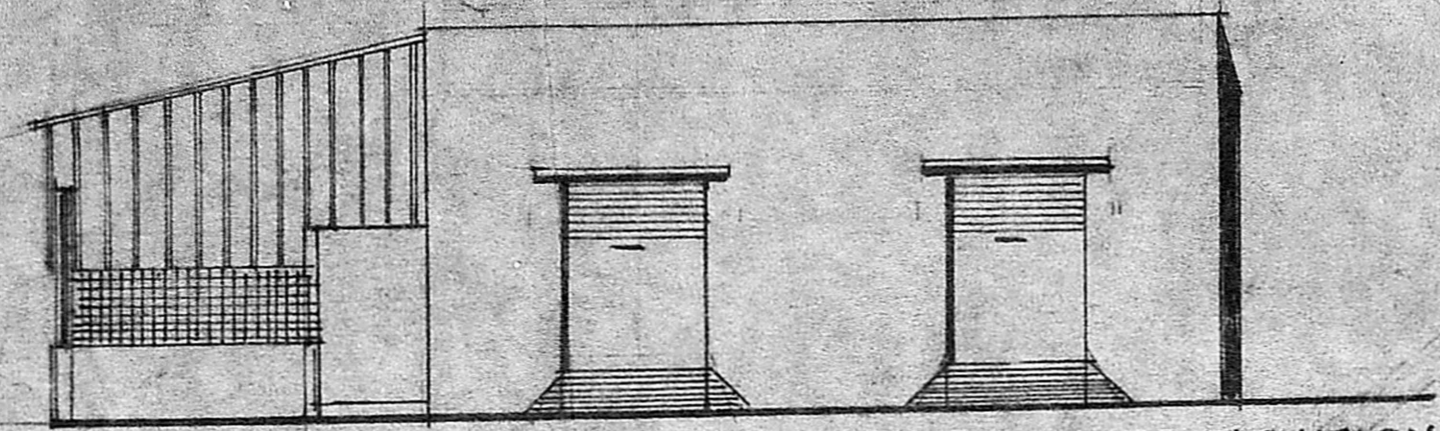

FRONT ELEVATION

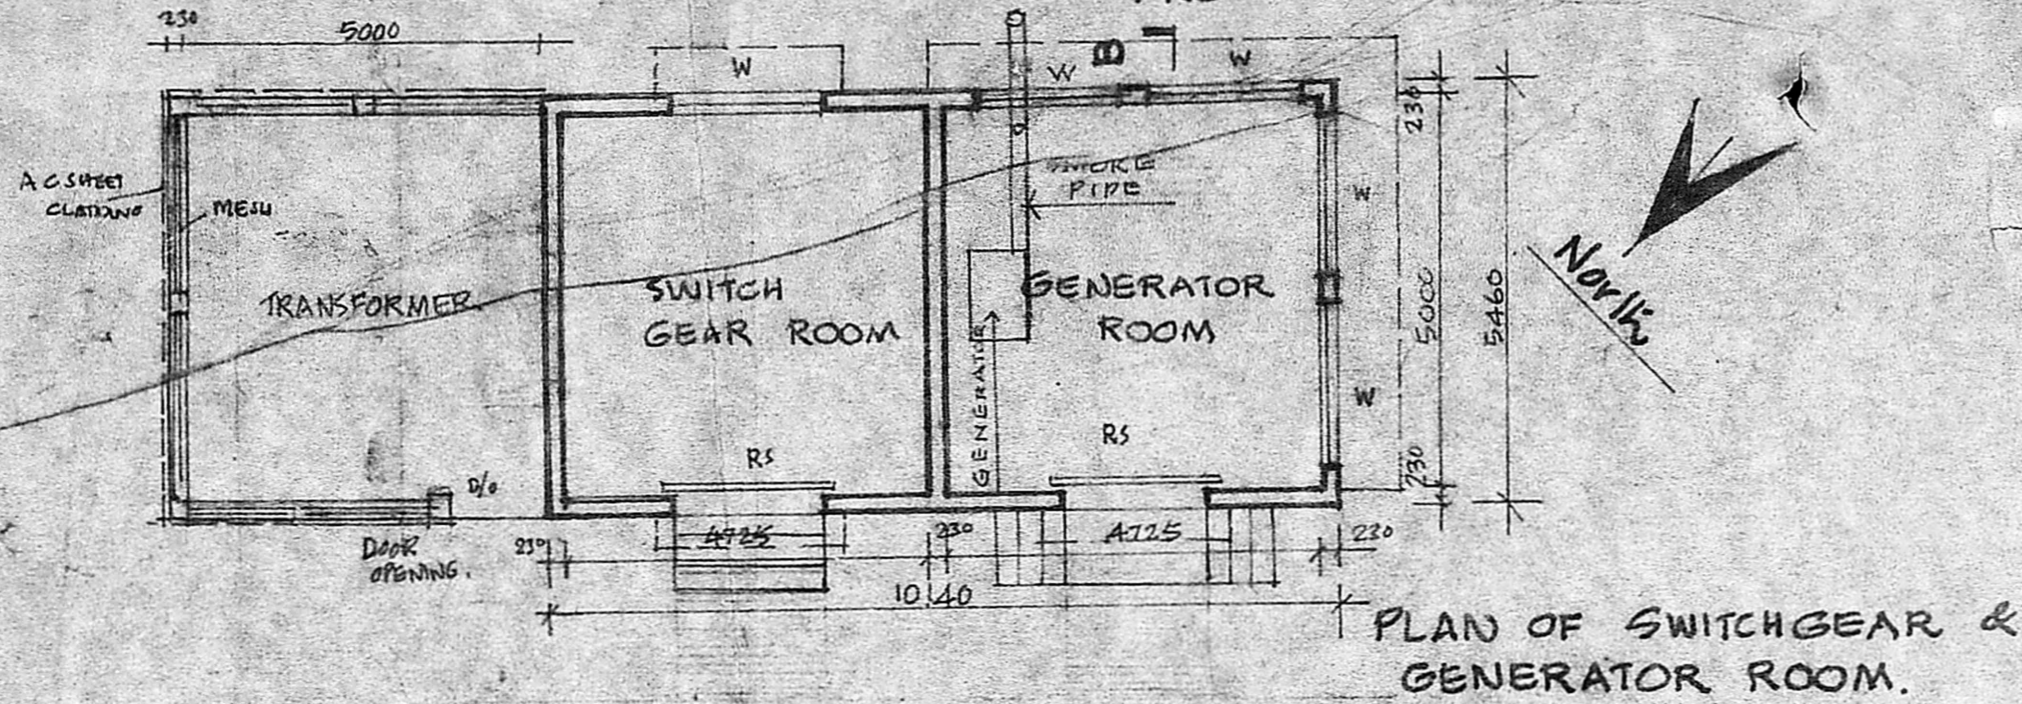


PLAN OF SWITCHGEAR & GENERATOR ROOM.

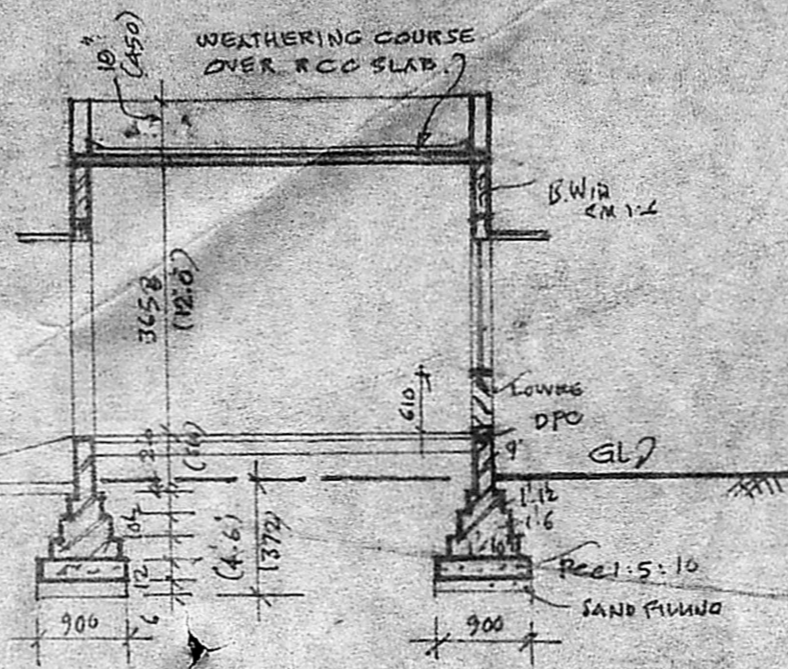


SECTION B.B.


SCHEDULE OF STEEL CASEMENT.
 RS. ROLLING SHUTTER 1800 X 2134
 W. STEEL WINDOW 1800 X 1524

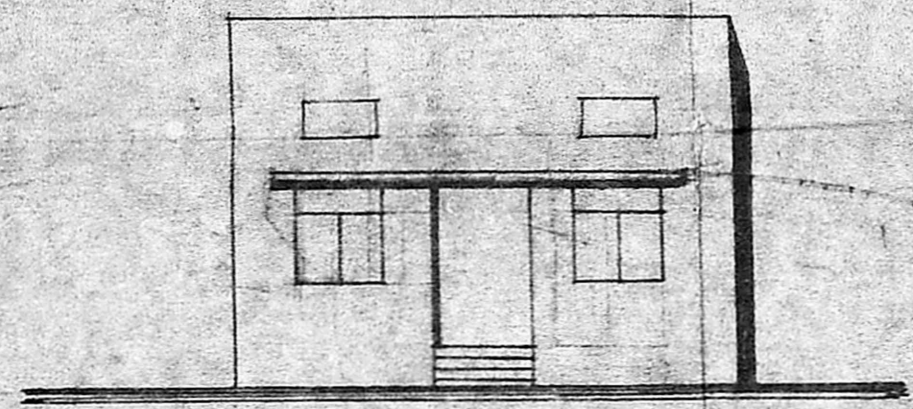


FRONT ELEVATION

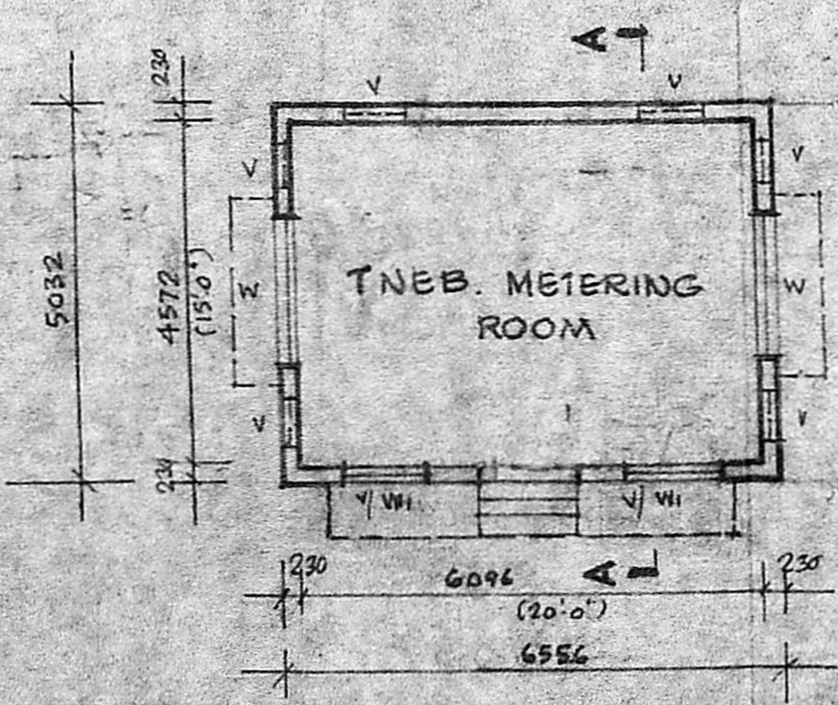


PLAN OF METERING ROOM.

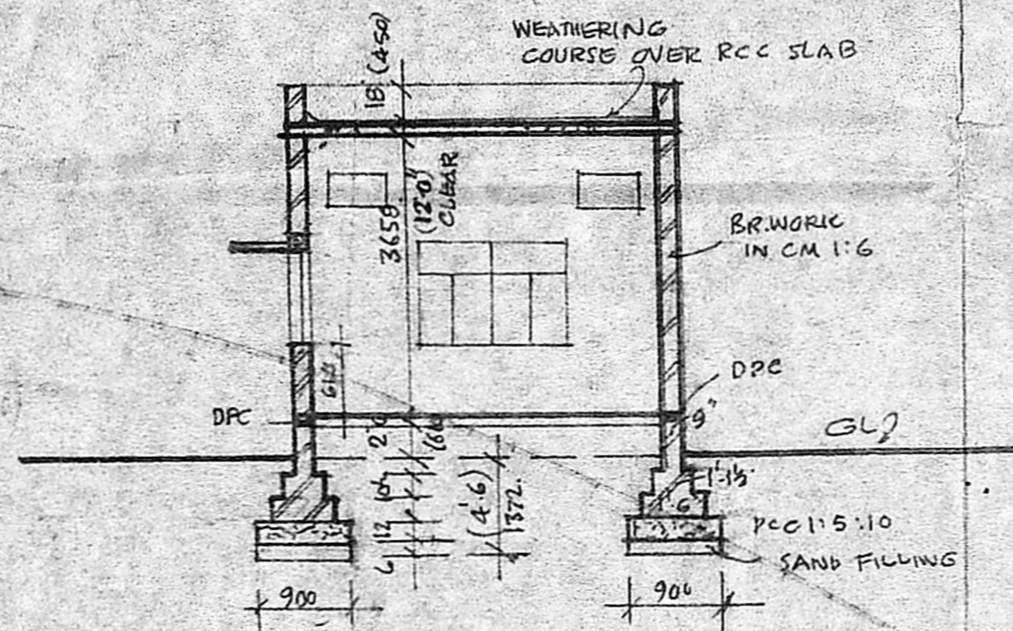


SECTION - A.A.

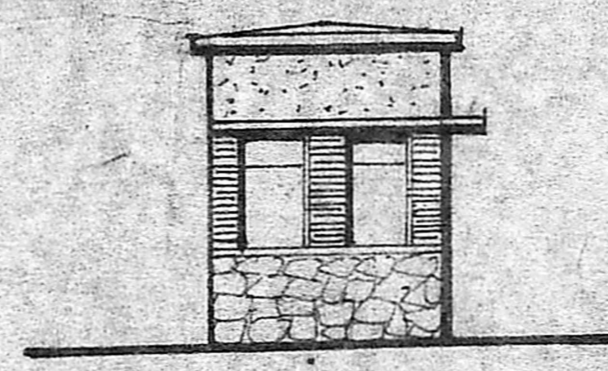

FRONT ELEVATION

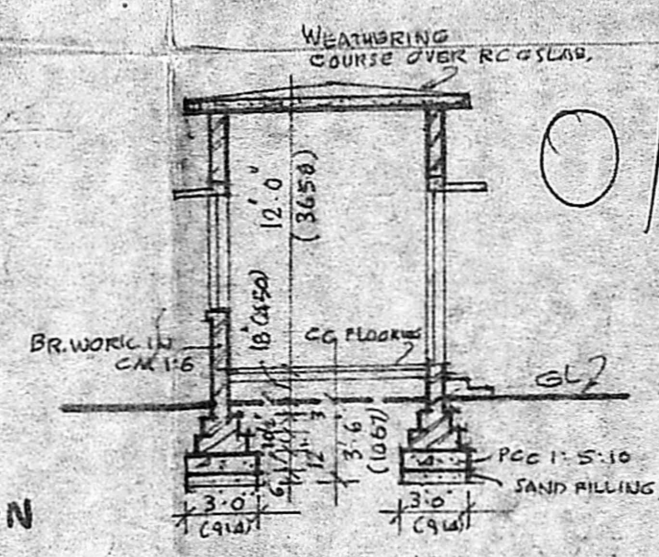

SECTION C.C.

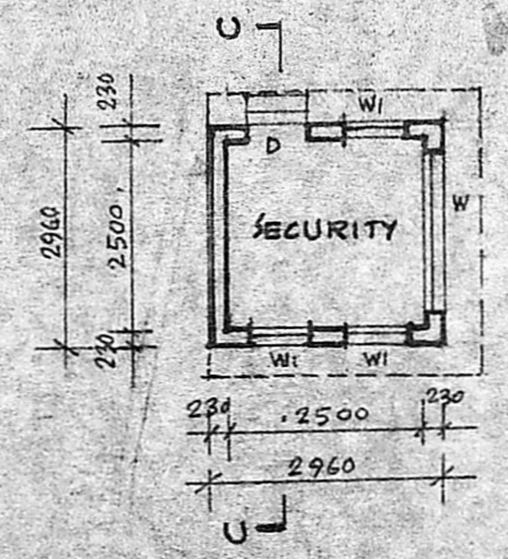

PLAN OF SECURITY CABIN

SCHEDULE OF STEEL CASEMENT
 D. STEEL DOOR 1200 X 2134
 W. STEEL WINDOW 1800 X 1524
 WI. STEEL WINDOW 1200 X 1524
 V. STEEL ' 763 X 450

Planning Permit No. C/PP/153E/E/90
APPROVED
 SUBJECT TO THE CONDITIONS IN THIS OFFICE LETTER.
 No. 2/9420/89 Date 10.7.90
 FOR MEMBER SECRETARY
 MADRAS METROPOLITAN
 DEVELOPMENT AUTHORITY
 MADRAS 600 008.
 W. STEEL WINDOW 1800 X 1524
 WI. STEEL WINDOW 914 X 1524
 V.A. VENKATACHALU I.E.,
 LICENSED SURVEYOR CLASS-I
 NO. 104/9/189-50
 LICENSED SURVEYOR'S SIGNATURE

B	25.5.89	GENERALLY AMENDED	
A	26.11.88	SCHEDULE FOR SECURITY CABIN ADDED	
M/S. TIMMCARE PRIVATE LTD. MADRAS. GLOVES PLANT AT MEP ZONE TAMBARAM			
MAIN FACTORY AT KADAPPERI VILLAGE, SAIDAPET TALUK CHINGLEPUT DIST. (PLOT NO A19&A20)		SCALE 1:100	DATE 17.9.88
PLAN OF TNEB METERING ROOM, SWITCH GEAR & GENERATOR ROOM & SECURITY CABIN		DRAWN BY T. KATHIRVEL	CHECKED BY
THE COROMANDEL ENG. CO. LTD., MADRAS 600001.		DRG. NO. 195/88	

FOR TIMMCARE PRIVATE LTD.,
 OWNER'S SIGNATURE Director.