


Planning Clearance No.
APPROVED
 Subject to the conditions in
 this office letter
 No. 12408/89 Dt. 25.8.89
 FOR MEMBER SECRETARY
 MADRAS METROPOLITAN
 DEVELOPMENT AUTHORITY

GROUND FLOOR PLAN

APPLICANT N. K. Ramachandran N. K. RAMACHANDRAN Jr. General Manager (Admin. & Pers) SPIC LIMITED 87 MOUNT ROAD GUINDY, MADRAS 600032	
SPIC SUB-STATION, IN BLOCK NO. B T.S. NO. 10 AT 71 MOUNT ROAD MADRAS 32	
GROUND FLOOR PLAN	
SCALE 1:50, 1:40	DATE 5.1.89
F. B. PITHAVADIAN Registered Architect Licensed Surveyor Corporation of Madras Class-17A, No. 14/88-89	
PITHAVADIAN & PARTNERS 14 COLLEGE ROAD, MADRAS-6	
DRAWN 5 SHEETS	CHECKED JOB NO 2140
DES. NO. 157	DATE

22408/89 2/5

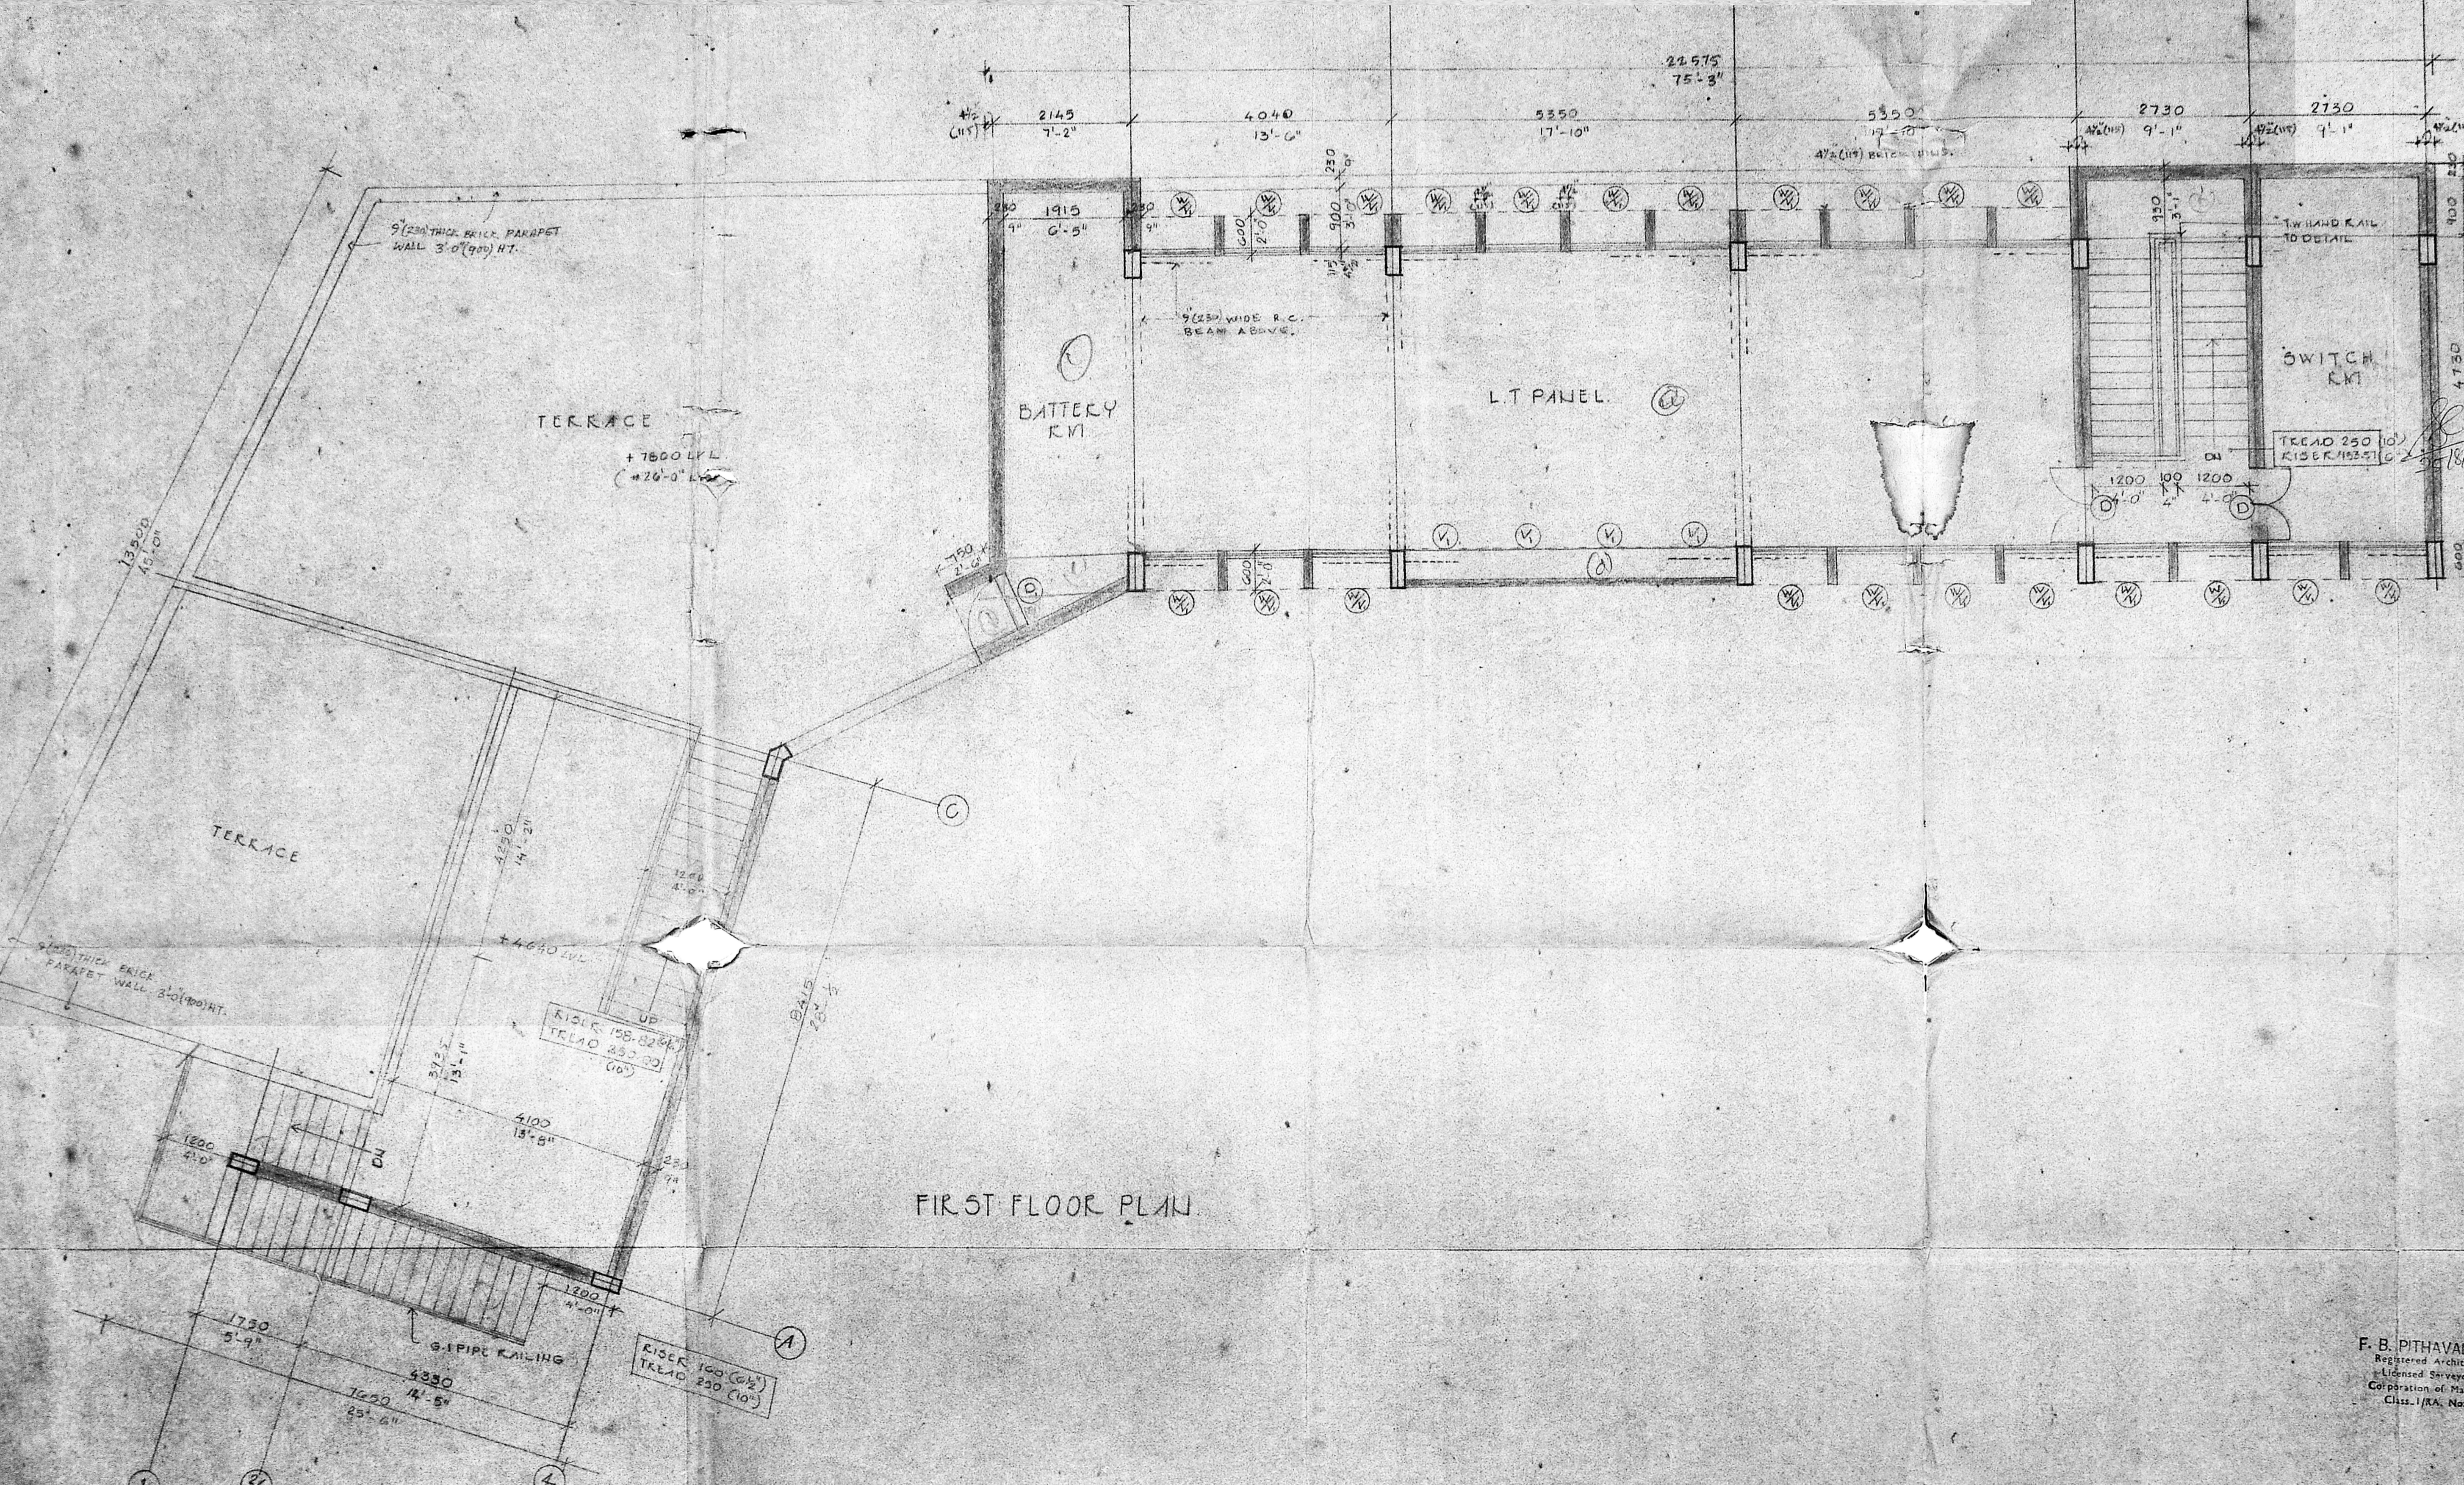

CIPP/MSB/10/89
 Planning Clearance No. _____
APPROVED
 Subject to the conditions in
 this office letter
 No. 33/2008/89 Dt. 25.8.89
 FOR MEMBER/SECRETARY
 MADRAS METROPOLITAN
 DEVELOPMENT AUTHORITY

FIRST FLOOR PLAN

APPLICANT
 N.K. Ramachandran
 N.K. RAMACHANDRAN
 Jr General Manager (Admin & Pers)
 SPIC LIMITED
 37, MOUNT ROAD
 CHENNAI - 600 086
SPIC SUB-STATION,
 IN DOCK NO 5
 T.S. NO - 18
 AT 97 MOUNT ROAD
 MADRAS - 32


FIRST FLOOR PLAN
 SCALE: 1/50 1"=4'-0" DATE: 5.1.89

F. B. PITHAVADIAN
 Registered Architect
 Licensed Surveyor
 Corporation of Madras
 Class. I/R.A. No. 14/88-89

PITHAVADI & PARTNERS
 14 COLLEGE ROAD, MADRAS - 60
 DRAWN CHECKED JOB. NO. DRG. NO.

5 SHEETS 2140 499

21400181
C 1/P/1285/10/189

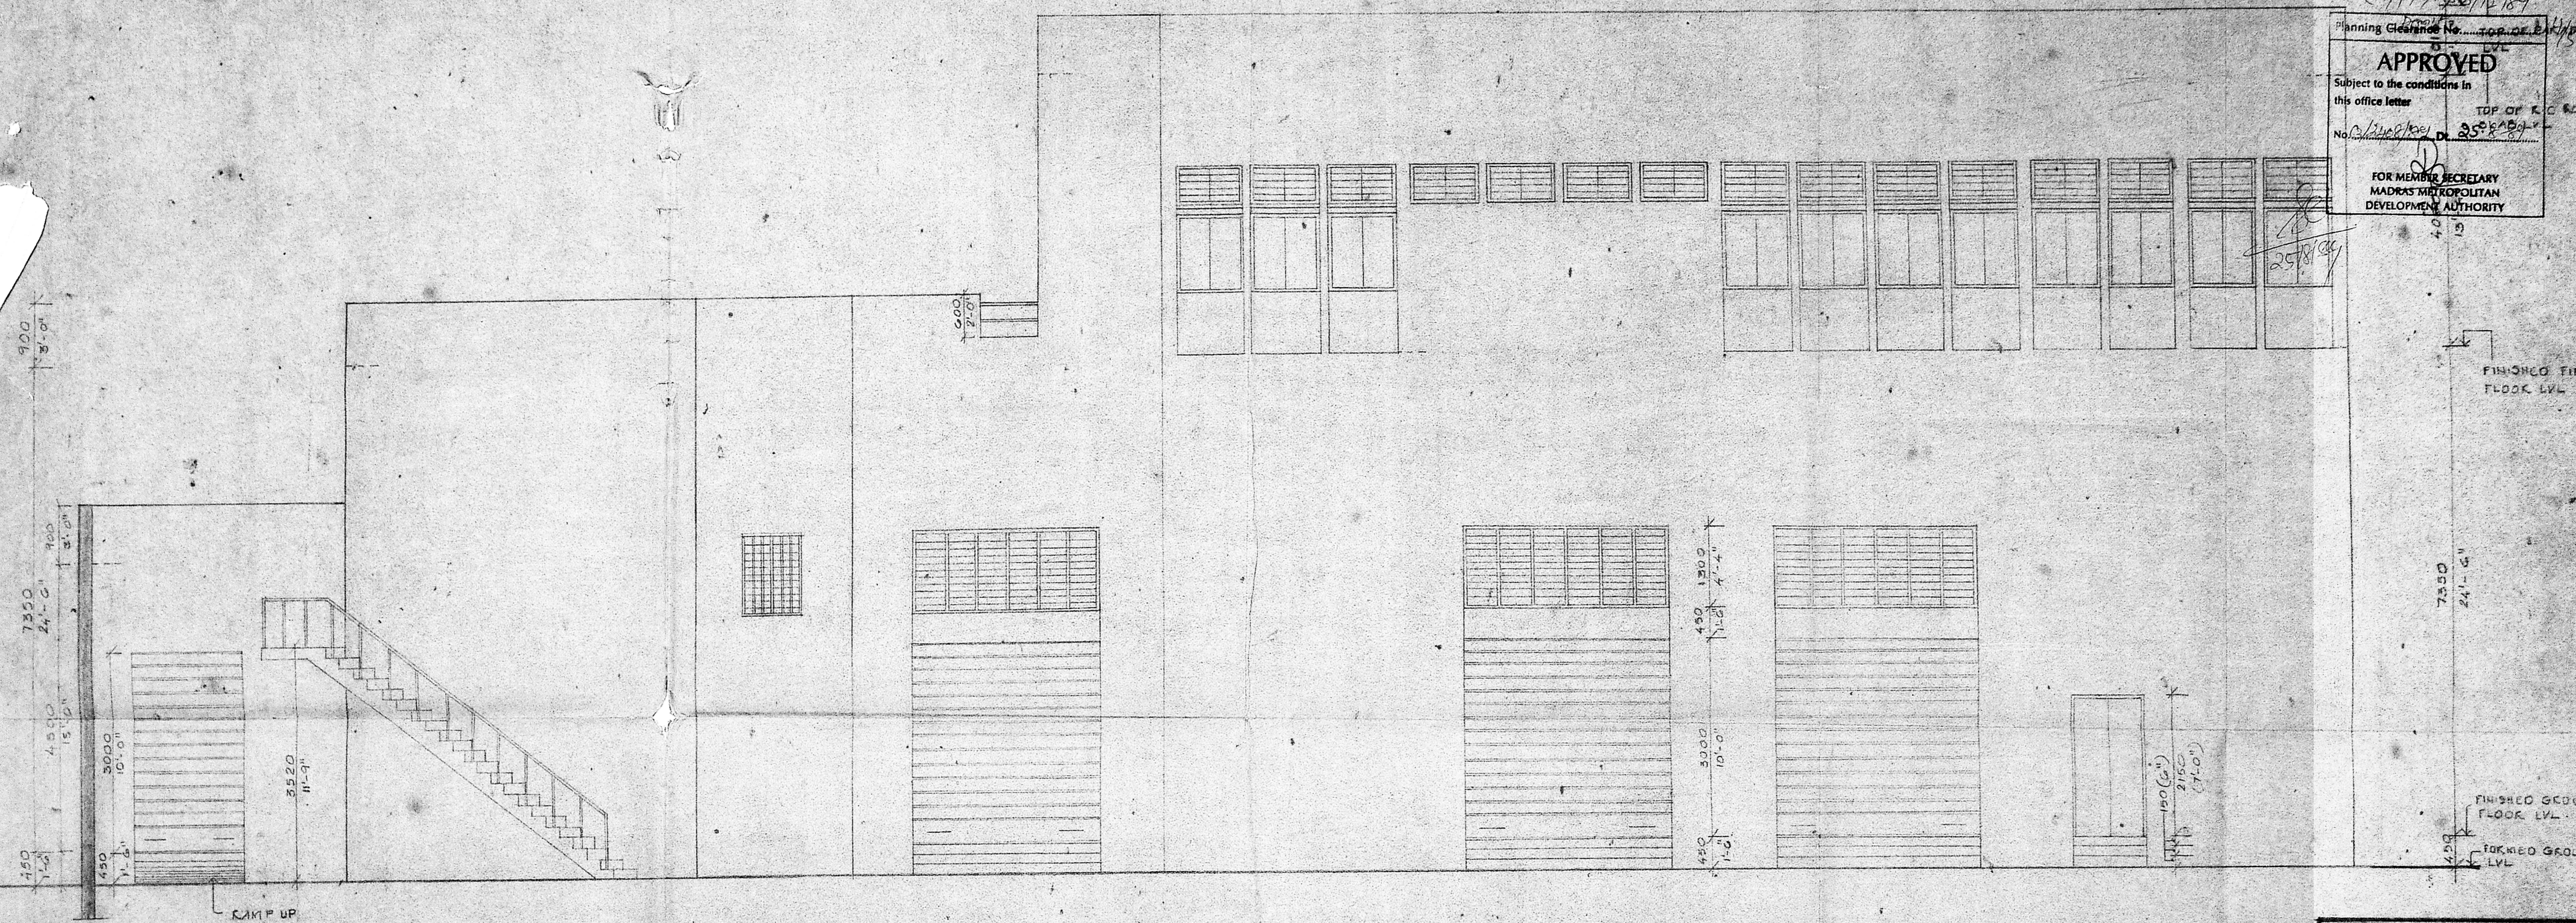

Planning Clearance No. C 1/P/1285/10/189
APPROVED
 Subject to the conditions in this office letter
 No. C 1/P/1285/10/189 D. 25/8/89
 TOP OF R.C. ROOF
 25/8/89
 FOR MEMBER SECRETARY
 MADRAS METROPOLITAN
 DEVELOPMENT AUTHORITY

FINISHED FIRST FLOOR LVL

FINISHED GROUND FLOOR LVL

FORMED GROUND LVL

ELEVATION A

SPIC PROPOSED SUB-STATION, IN BLOCK NO 5 T.S NO. 18 AT 97 MOUNT ROAD MADRAS 600 032

F. B. PITHAVADIAN
 Registered Architect
 Licensed Surveyor
 Corporation of Madras
 Class. I/R.A. No: 14/88-89

ELEVATION
 SCALE 1:50
 DATE 6.1.89

APPLICANT N. K. Ramachandran N. K. RAMACHANDRAN Jt. General Manager (Admin & Pers) SPIC LIMITED 97, MOUNT ROAD GUINDY, MADRAS-600 032	PITHAVADIAN & PARTNERS 14, COLLEGE ROAD MADRAS 600 032 DRAWN 0 MEERA CHECKED JOB NO 2140 DES NO 159
---	---

SCHEDULE OF JOINERY FOR DOORS


TYPE	OPENING SIZE		FIN	DESCRIPTION
	WIDTH	HEIGHT		
D	1200 (4'-0")	2100 (7'-0")	P	T. WOOD FRAMED FLUSH DOOR WITH 2EQ SHUTTERS
D ₁	100 (3'-0")	2100 (7'-0")	P	T.W. FRAMED PANELLED DOOR WITH SINGLE SHUTTER AND MARINE PLY
RS	2000 (6'-8")	3000 (10'-0")	P	ROLLING SHUTTER
RS ₁	5500 (11'-8")	3000 (10'-0")	P	ROLLING SHUTTER

SCHEDULE OF JOINERY FOR WINDOWS & VENTILATORS


TYPE	OPENING SIZE		FIN	DESCRIPTION
	WIDTH	HEIGHT		
W	1193.75 (4'-0")	1200 (4'-0")	P	AL GLAZED WINDOW WITH SLIDING SHUTTERS
W ₁	840 (2'-10")	1200 (4'-0")	P	AL GLAZED WINDOW WITH SLIDING SHUTTERS
V	3500 (11'-8")	1300 (4'-4")	P	AL GLAZED VENTILATOR WITH FROSTED GLASS LOUKES
V ₁	1193.75 (4'-0")	600 (2'-0")	P	AL GLAZED VENTILATOR WITH FROSTED GLASS LOUKES

SCHEDULE OF JOINERY FOR EXISTING PART DEMOLITION PLAN


TYPE	OPENING SIZE		FIN	DESCRIPTION
	WIDTH	HEIGHT		
W ₂	700	2400	P	M.S VENTILATOR WITH FIXED FROSTED GLASS LOUKES
RS ₂	1250	2100	P	ROLLING SHUTTER
D ₂	1200	2100	P	T.W. FRAMED FLUSH DOOR WITH 2EQ SHUTTERS

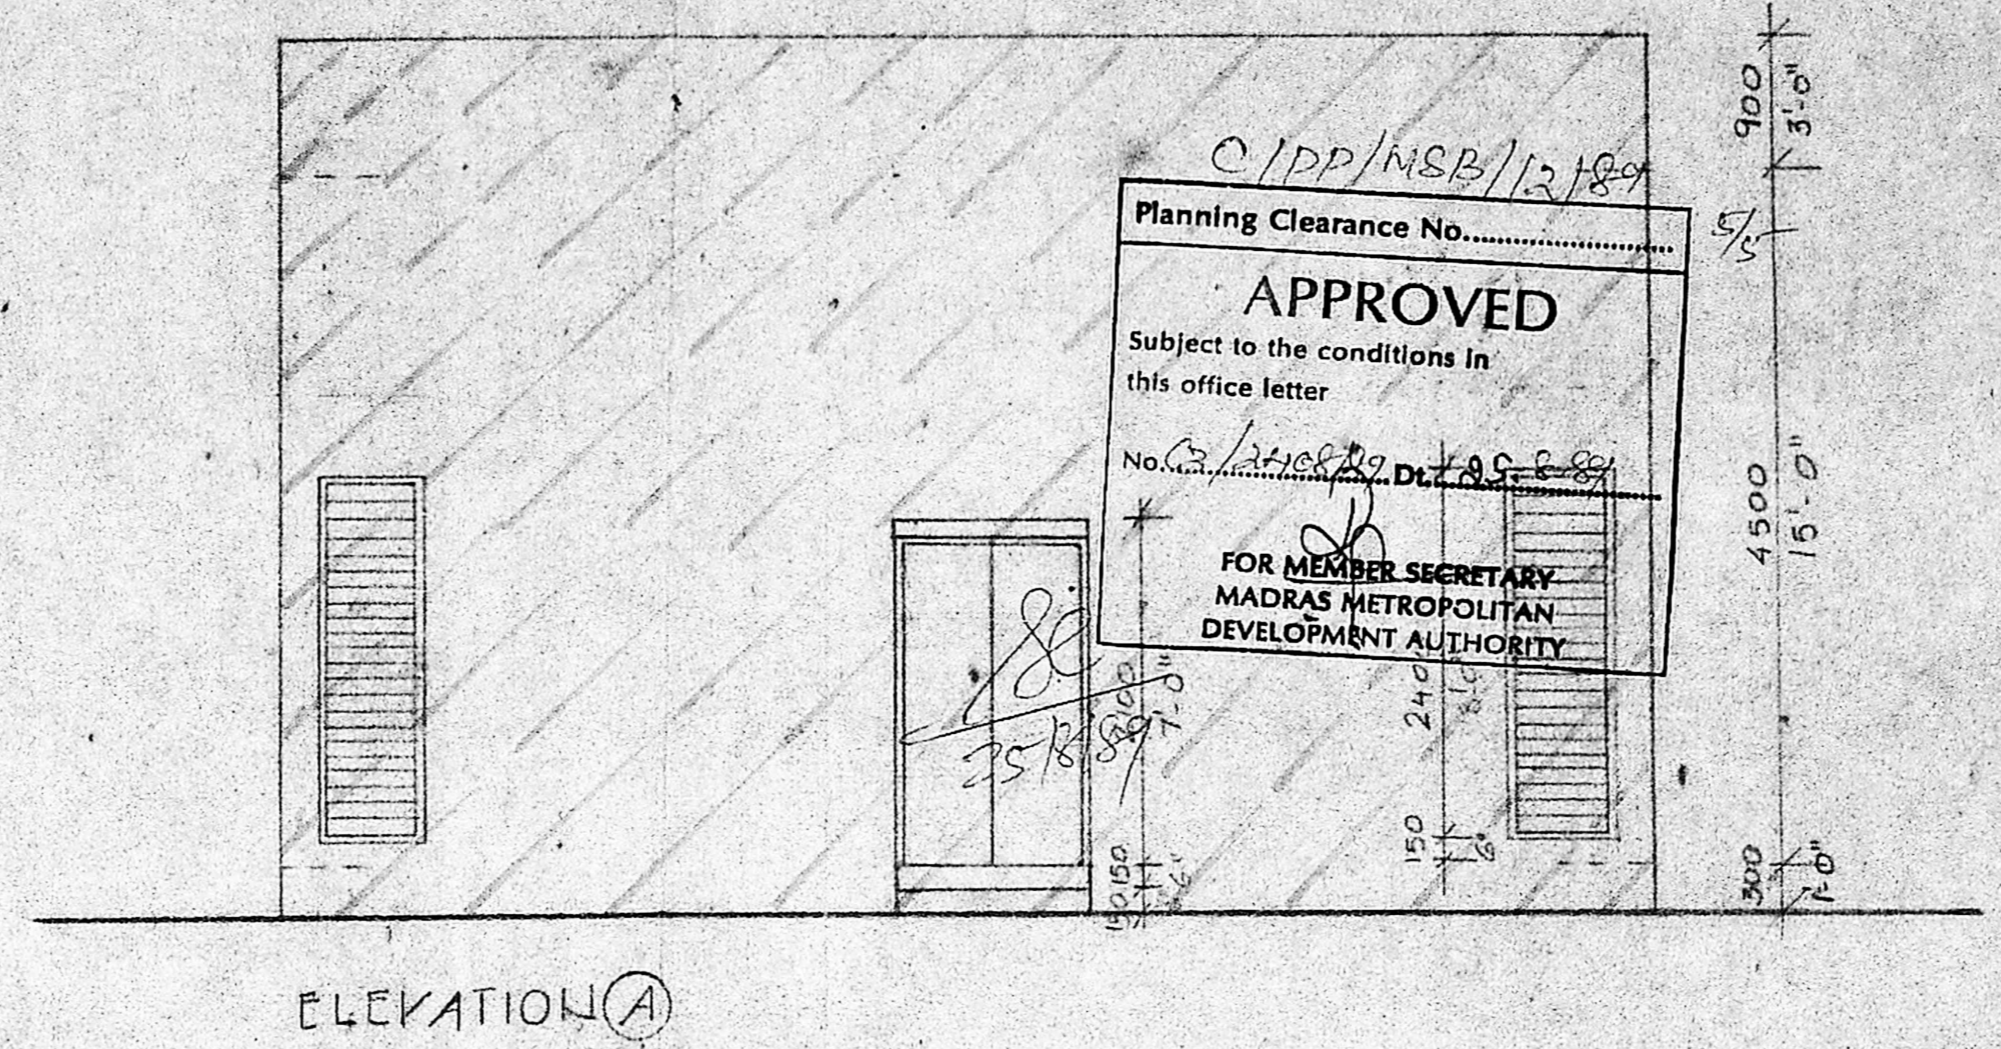


ELEVATION A

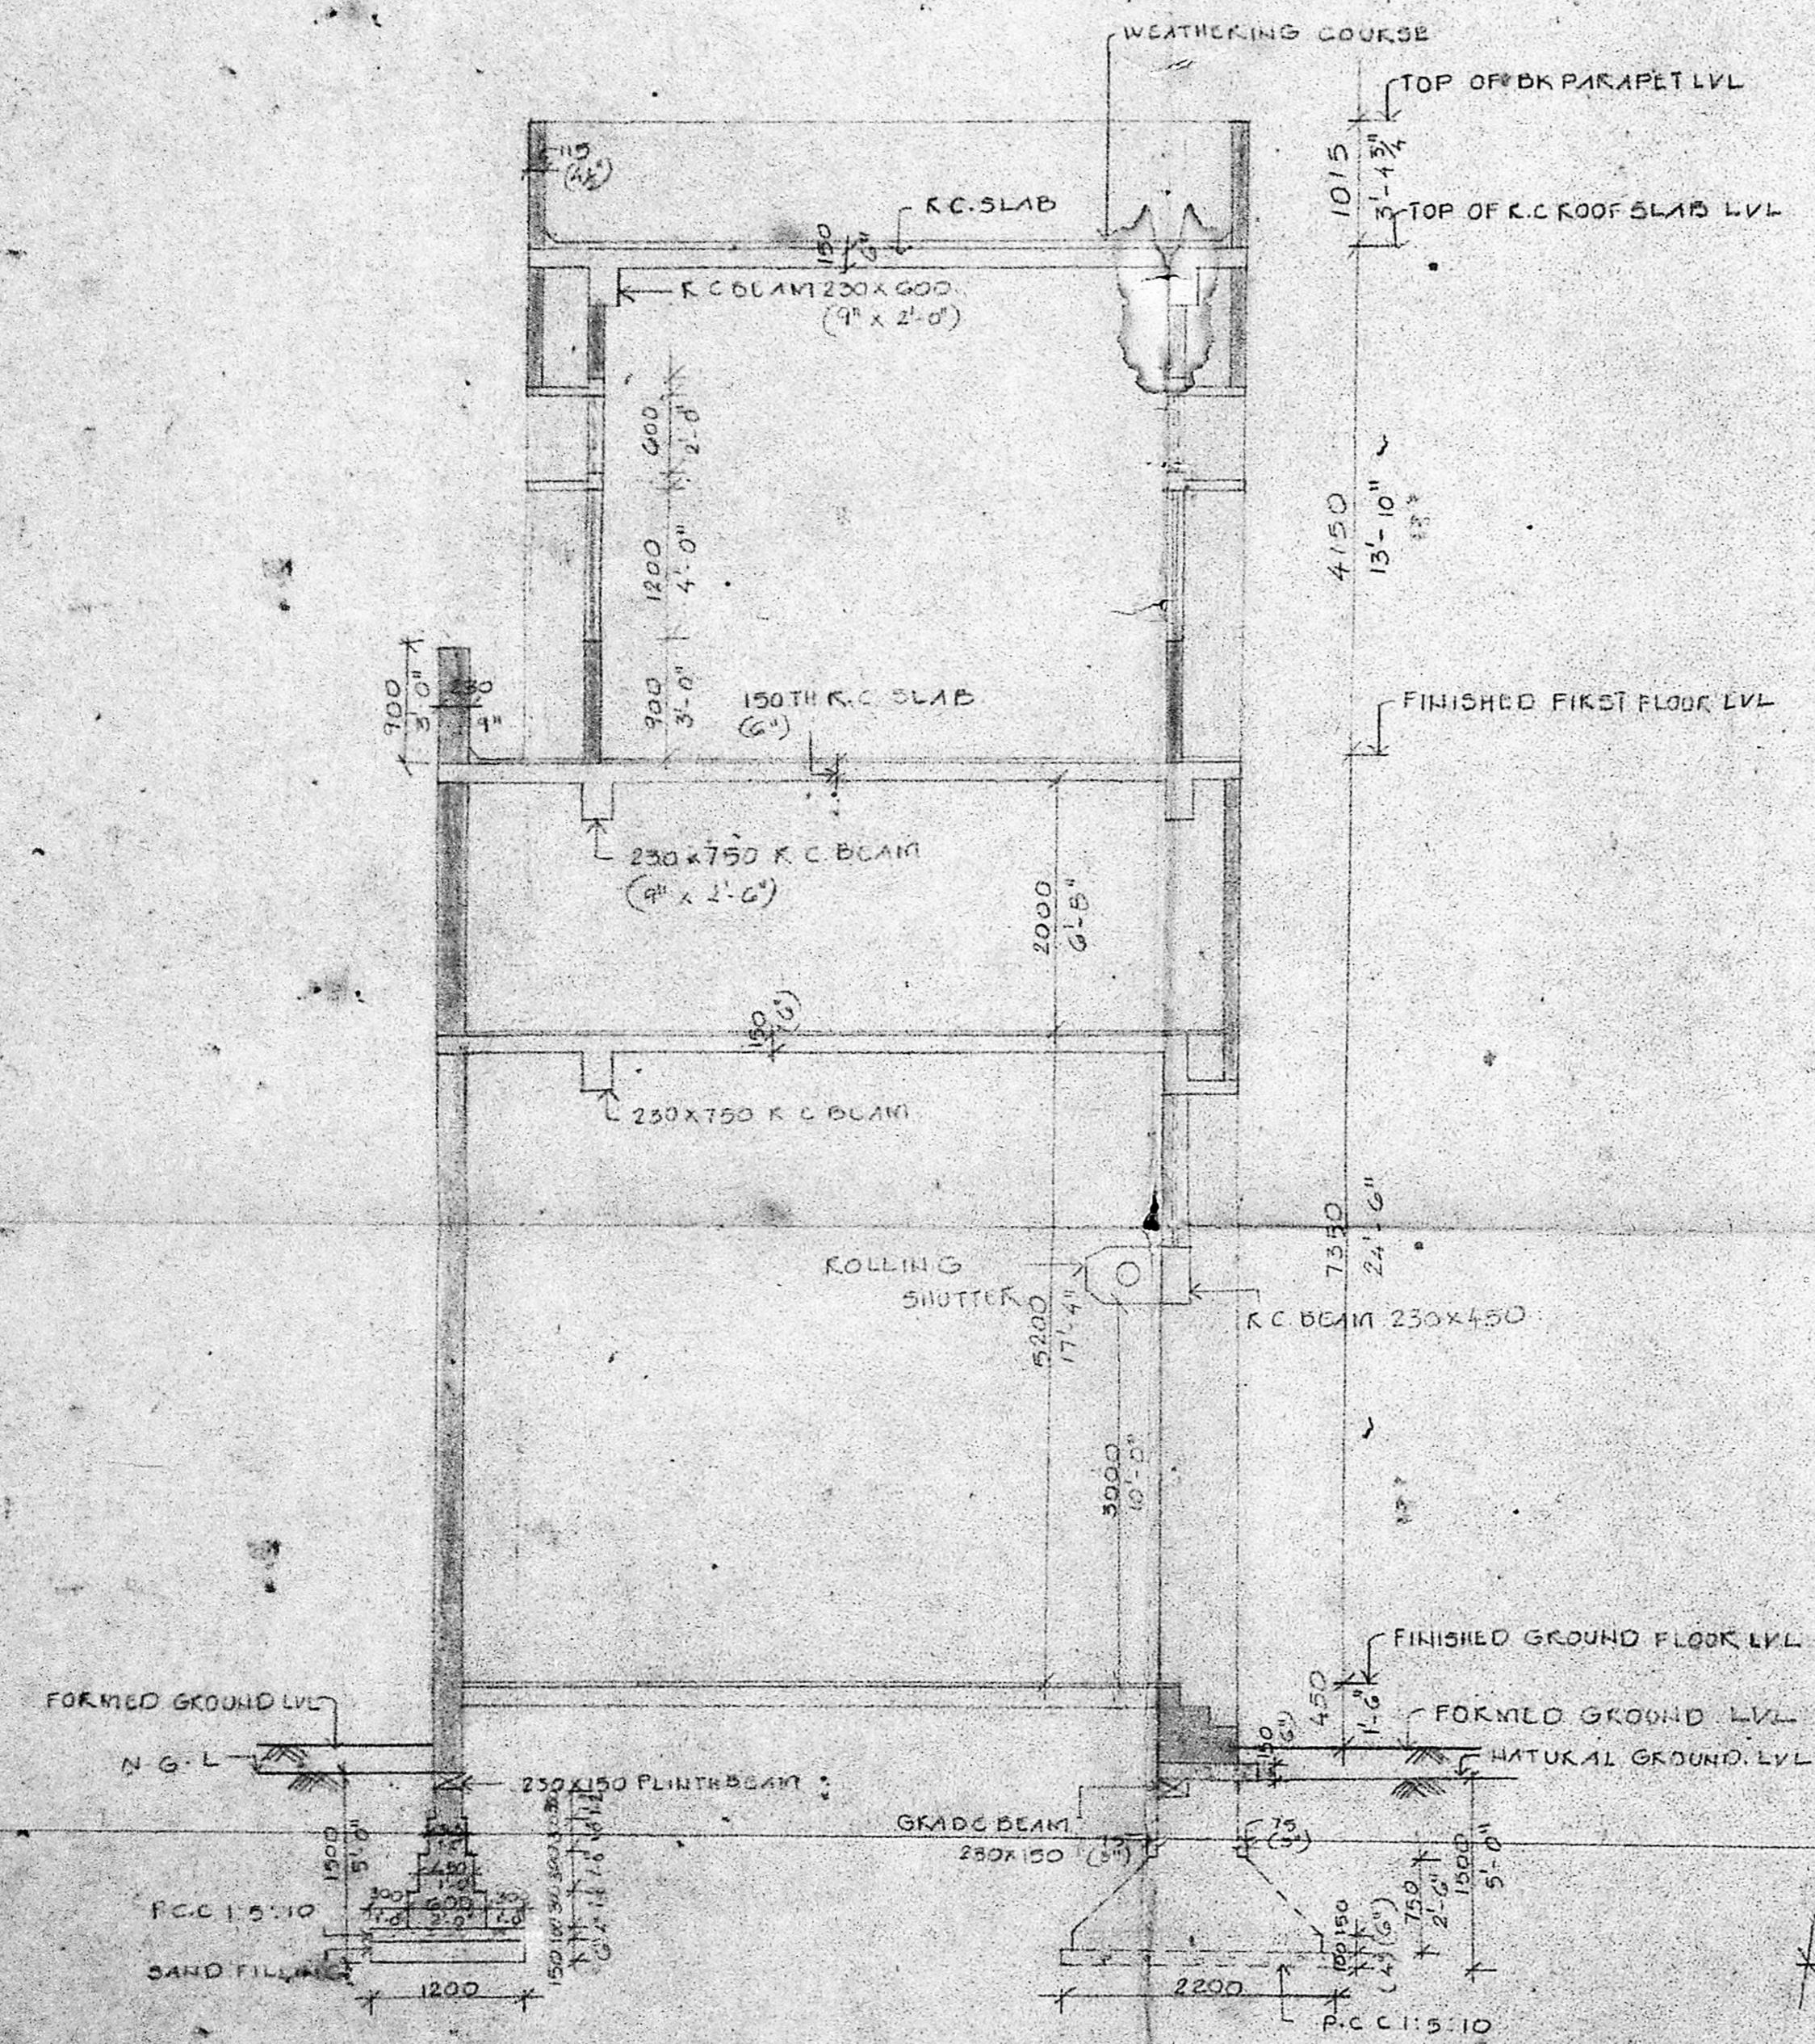

SECTION Y-Y

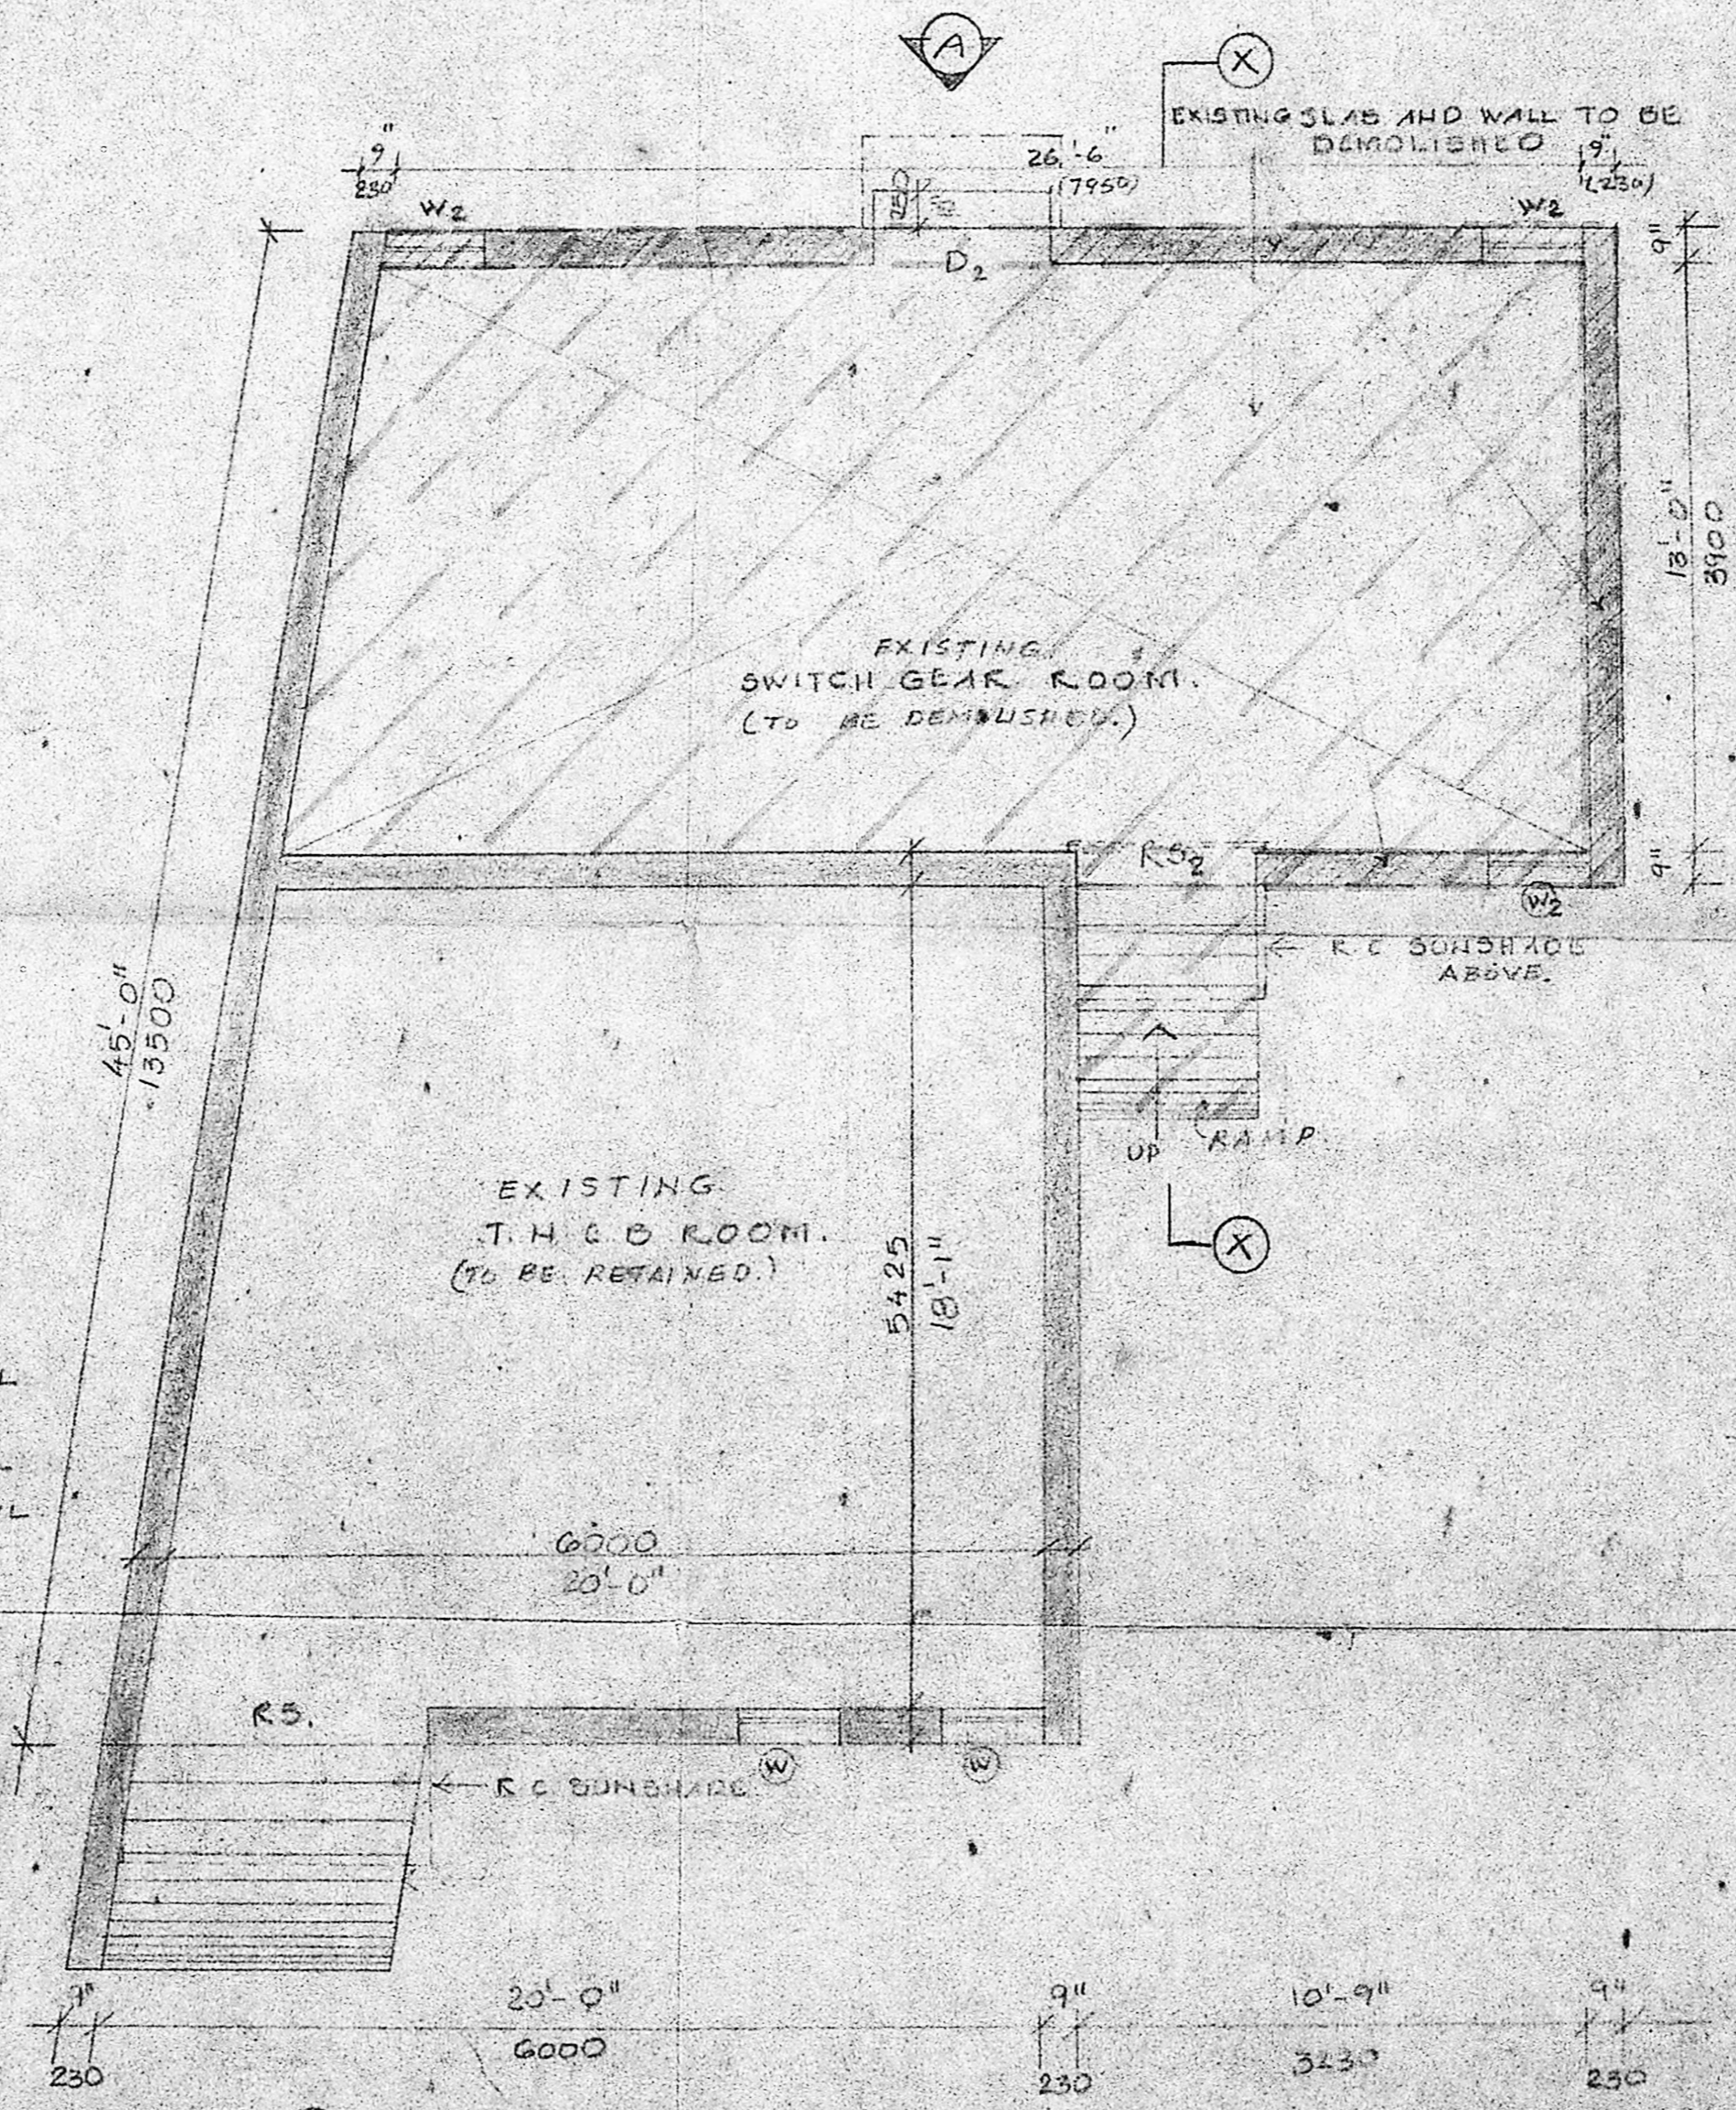

PART DEMOLITION PLAN

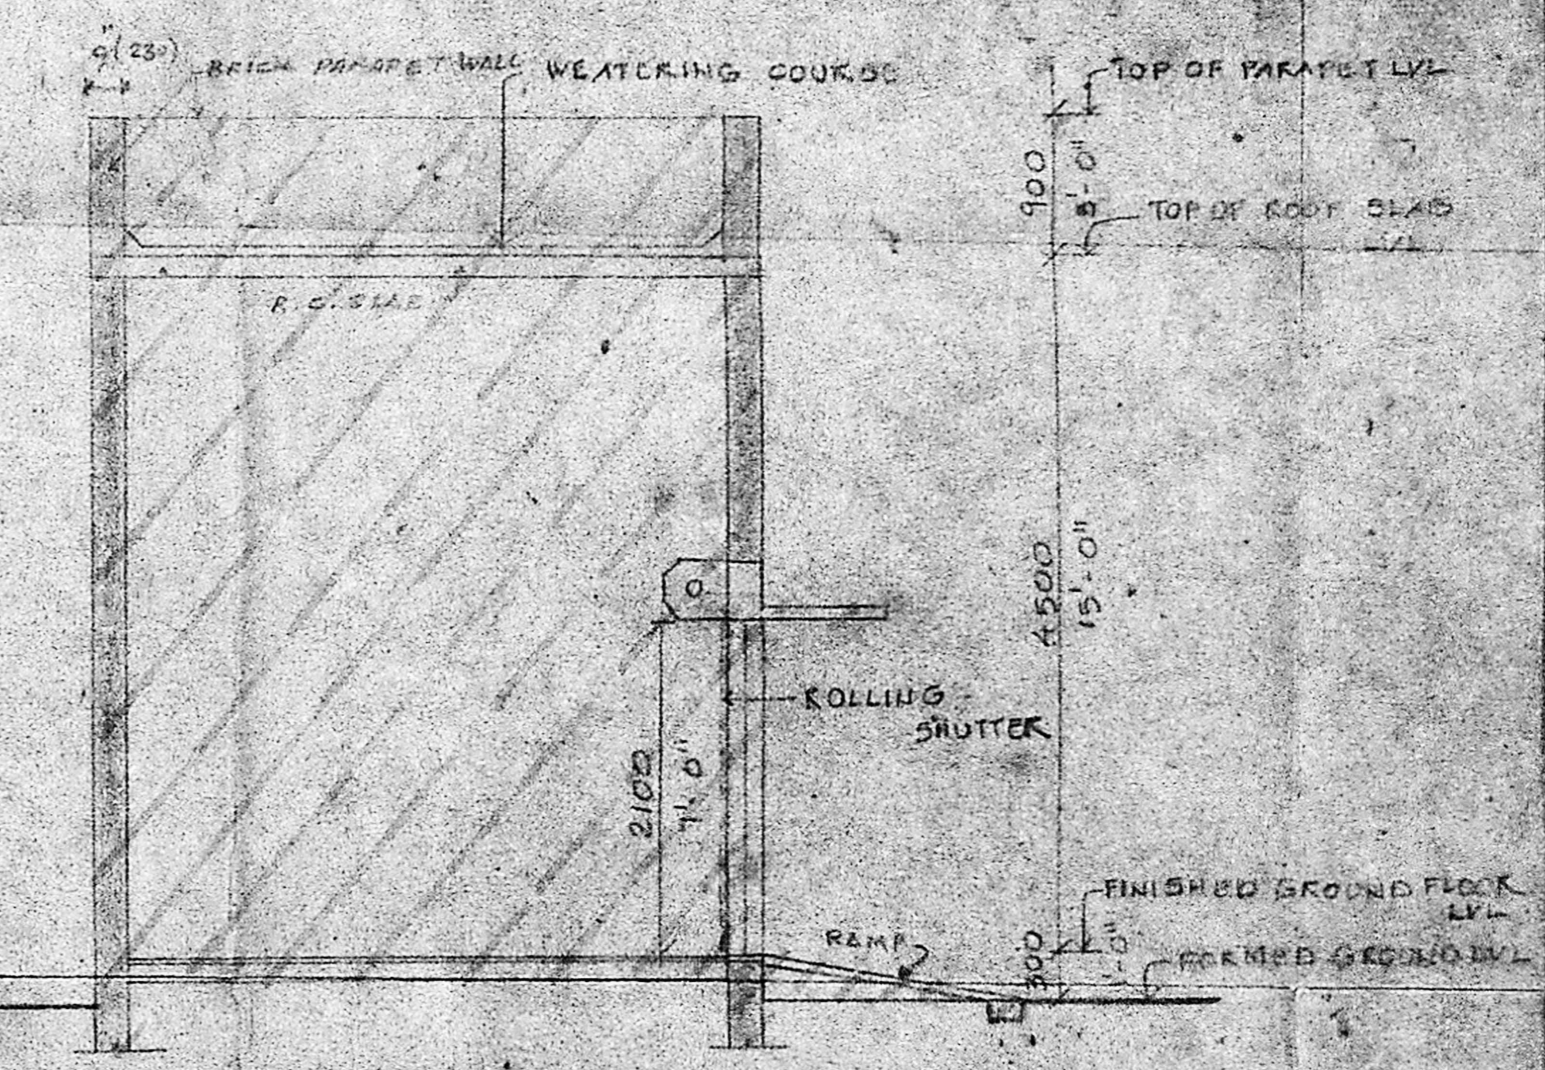

SECTION X-X

F. B. PITHAVADIAN
 Registered Architect
 Licensed Surveyor
 Corporation of Madras
 Classification No. 14/87-89

APPLICANT:
 N. K. RAMACHANDRAN
 Jt. General Manager (Admin & Pers)
 SPIC LIMITED
 97, MOUNT ROAD
 CHENNAI - 600 029

PROPOSED
 SUB-STATION
 IN BLOCK NO-5
 T.S. NO-18
 AT 97, MOUNT ROAD
 MADRAS 32

SECTION Y-Y AND SCHEDULE OF
 JOINERY ELECTRICAL SUB-STATION
 SCALE 1:50, 1:4-0 DATE 9.1.87

PITHAVADIAN & PARTNERS
 14, COLLEGE ROAD MADRAS-6

DRAWN CHECKED JOB. NO. DRG. NO.
 5 HDECA 2140 160