




FRONT ELEVATION.

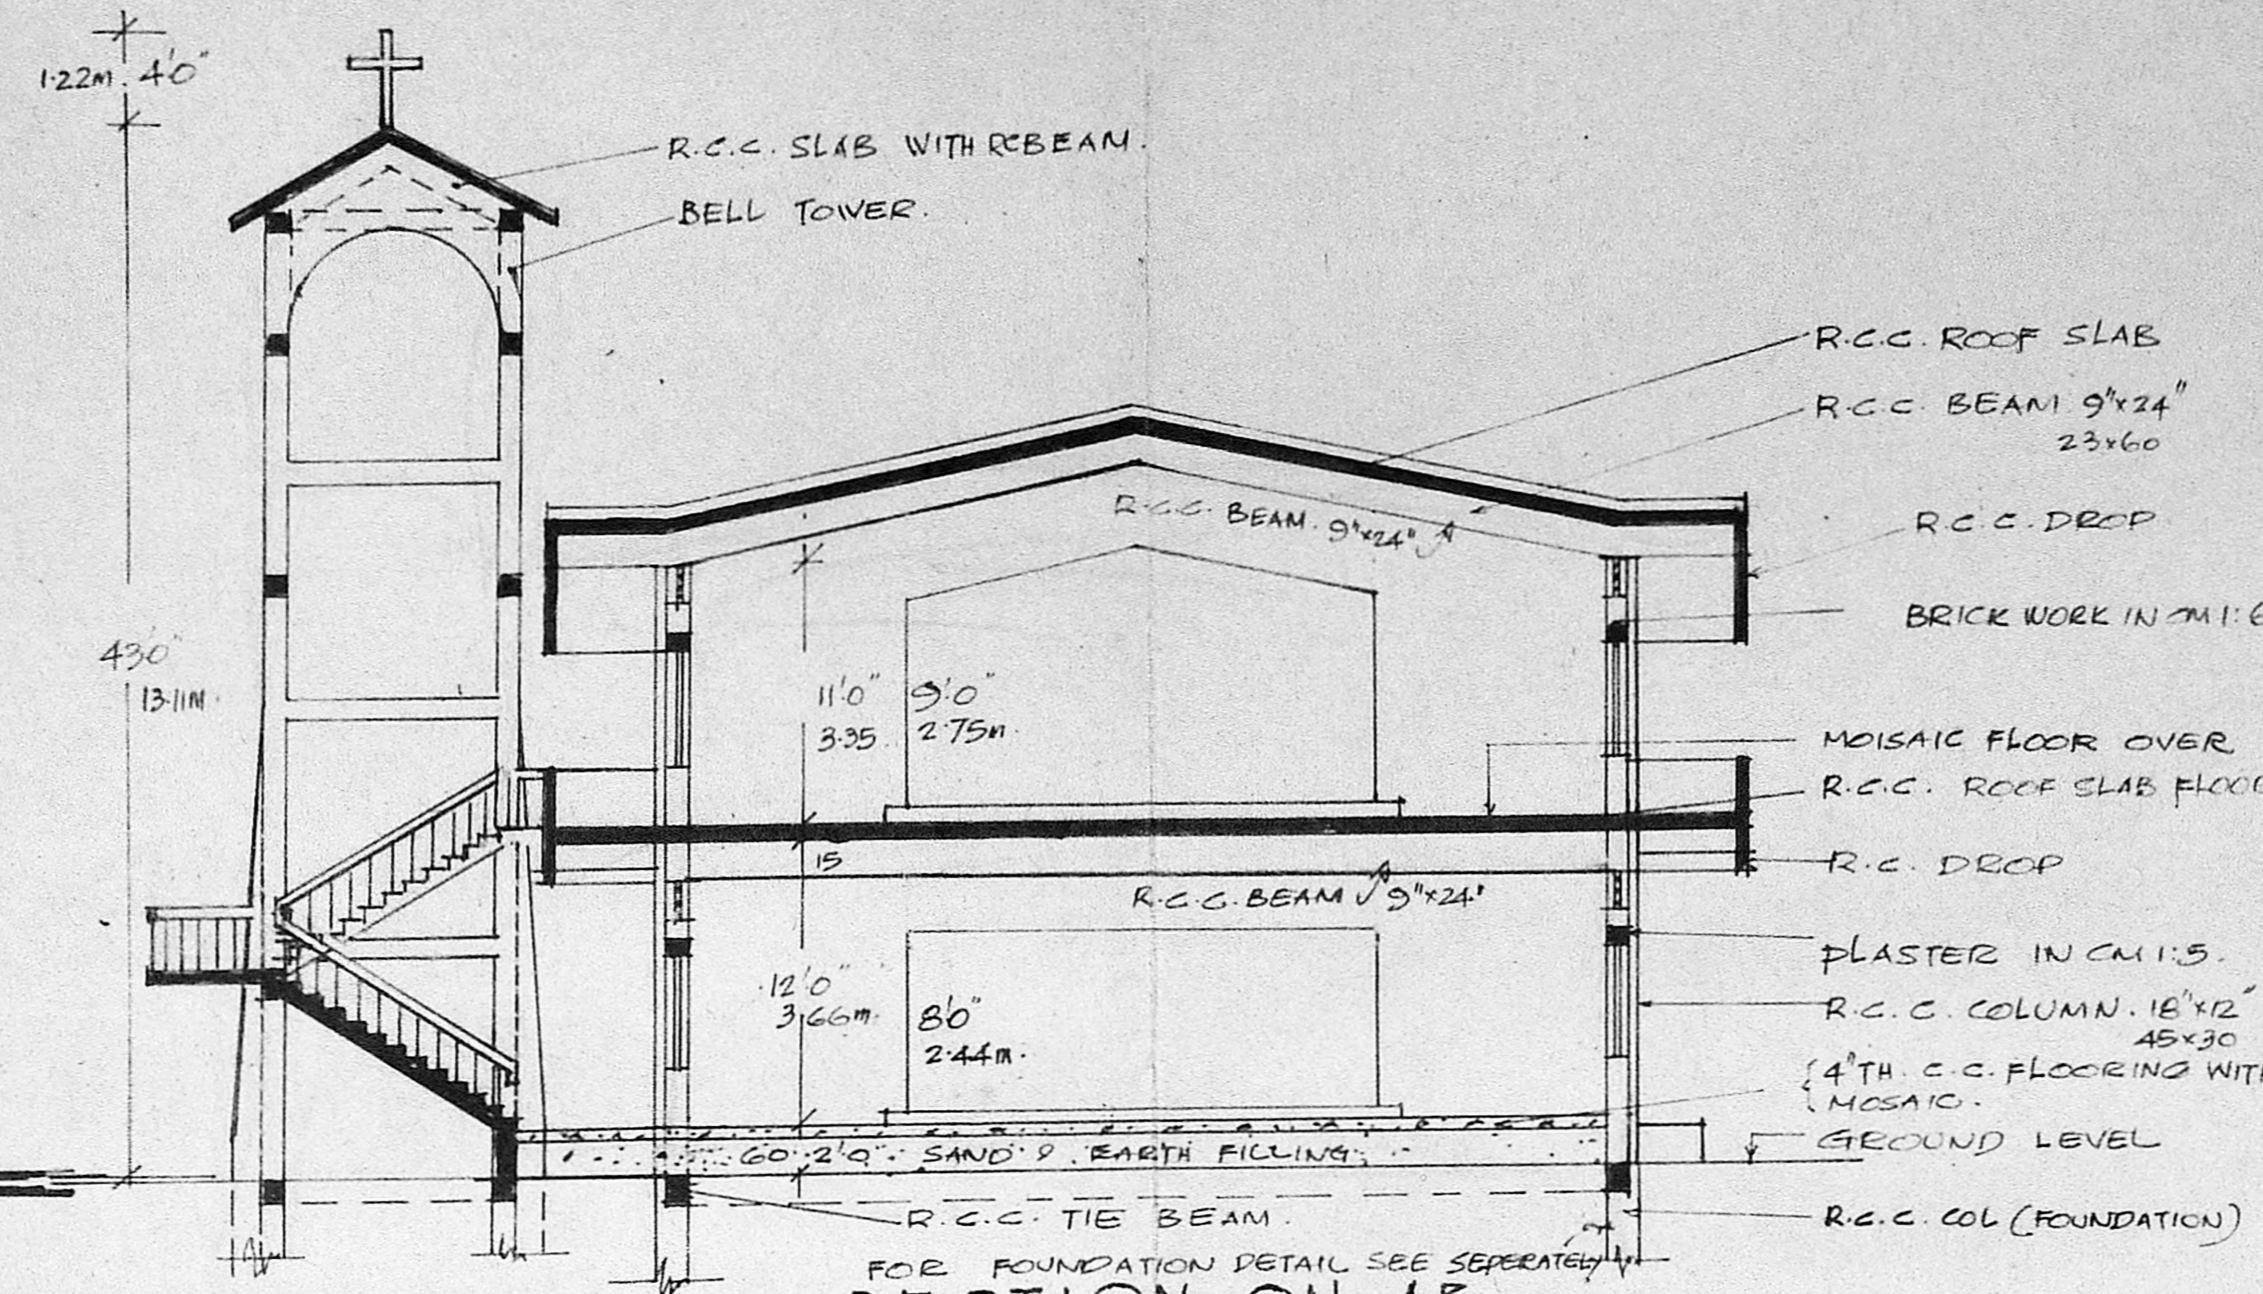


SECTION ON AB.

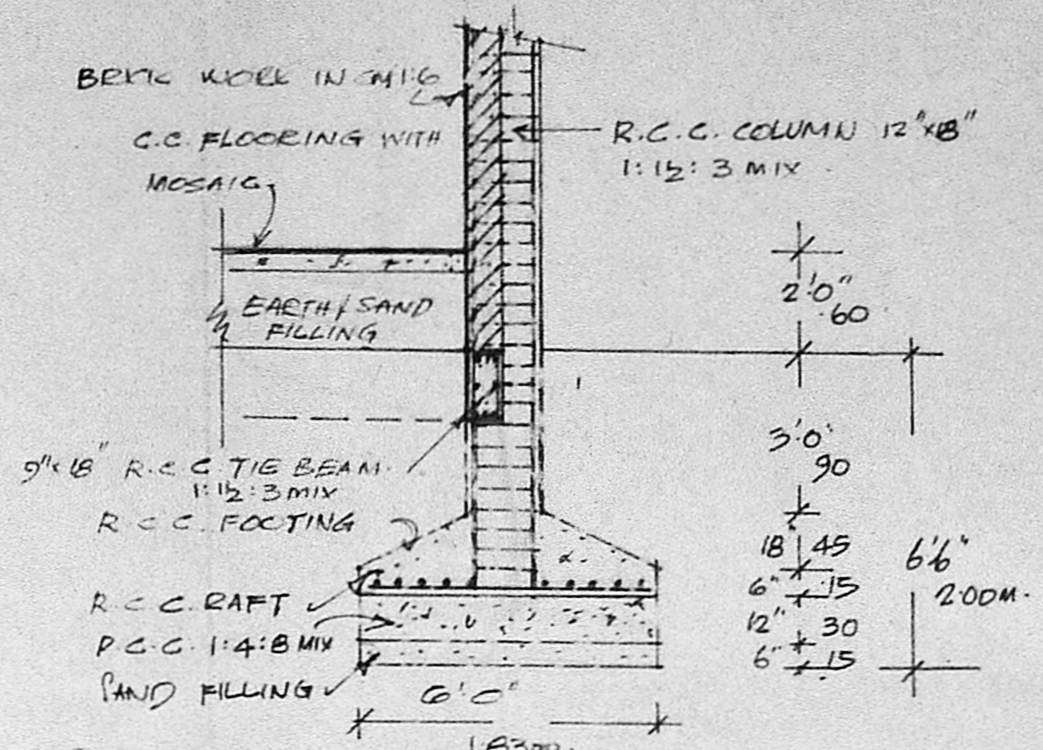


TYPICAL FOUNDATION DETAILS. SCALE 1:50 (1 INCH = 40').

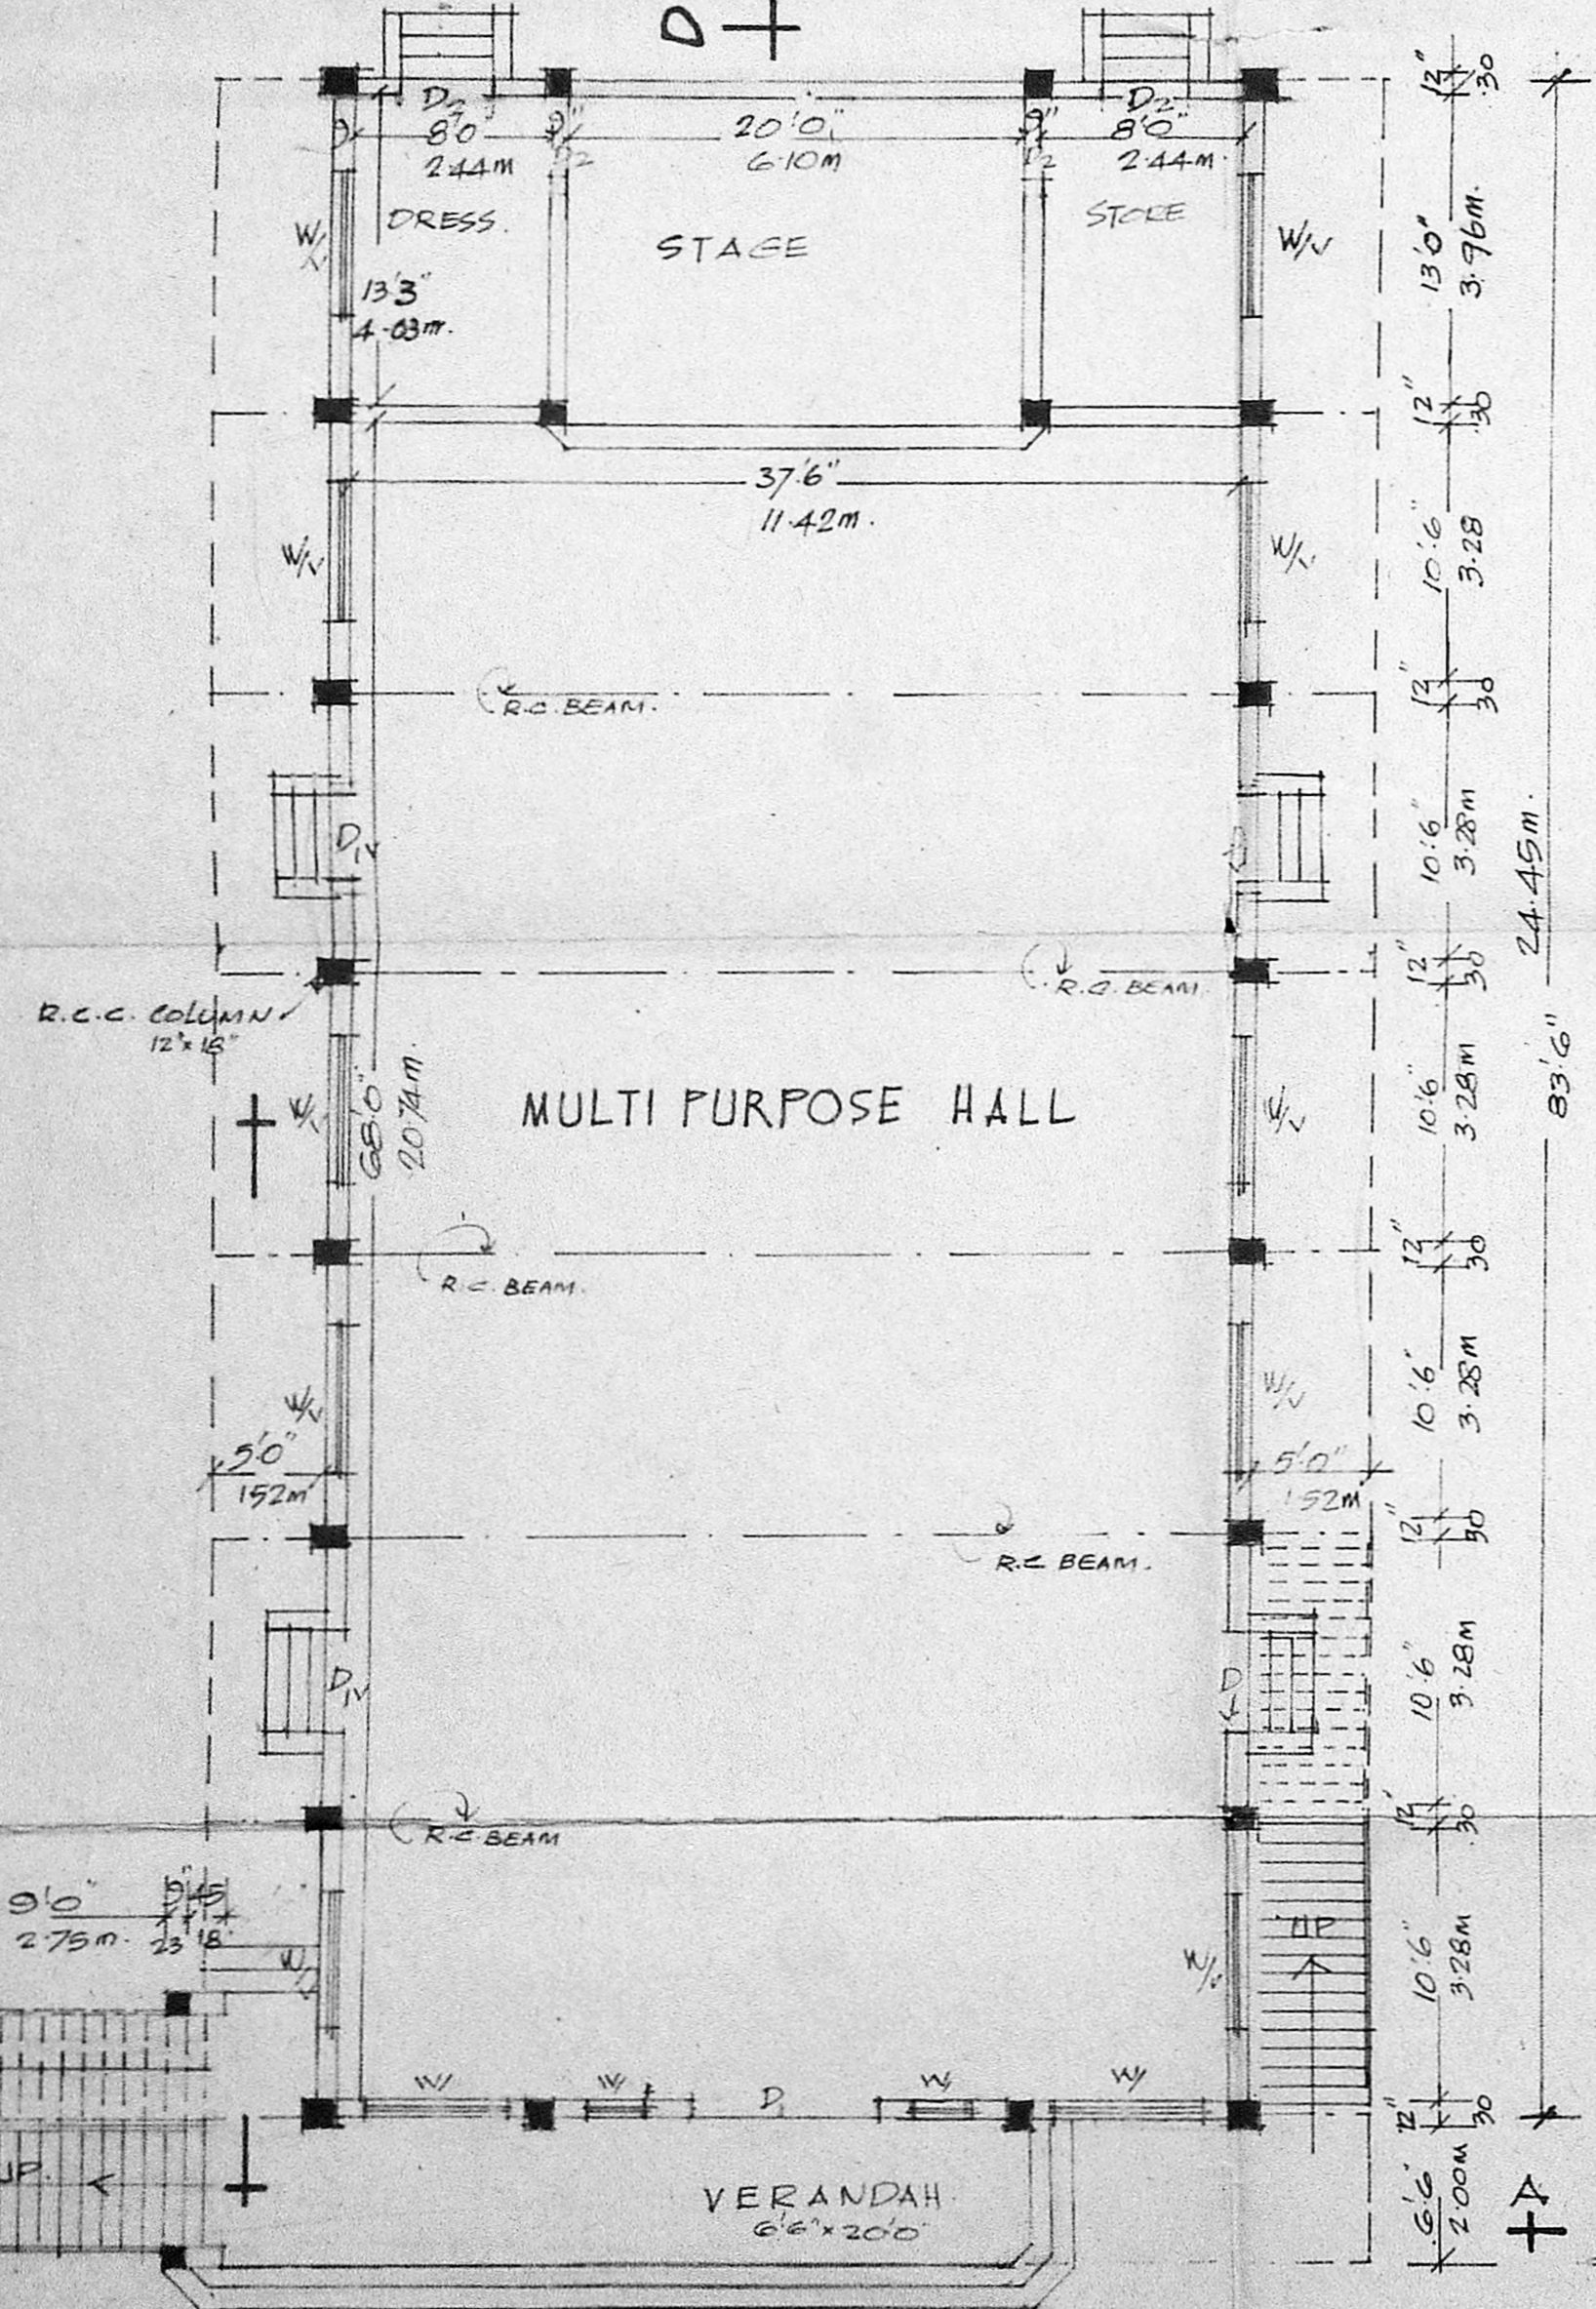

GROUND FLOOR PLAN.

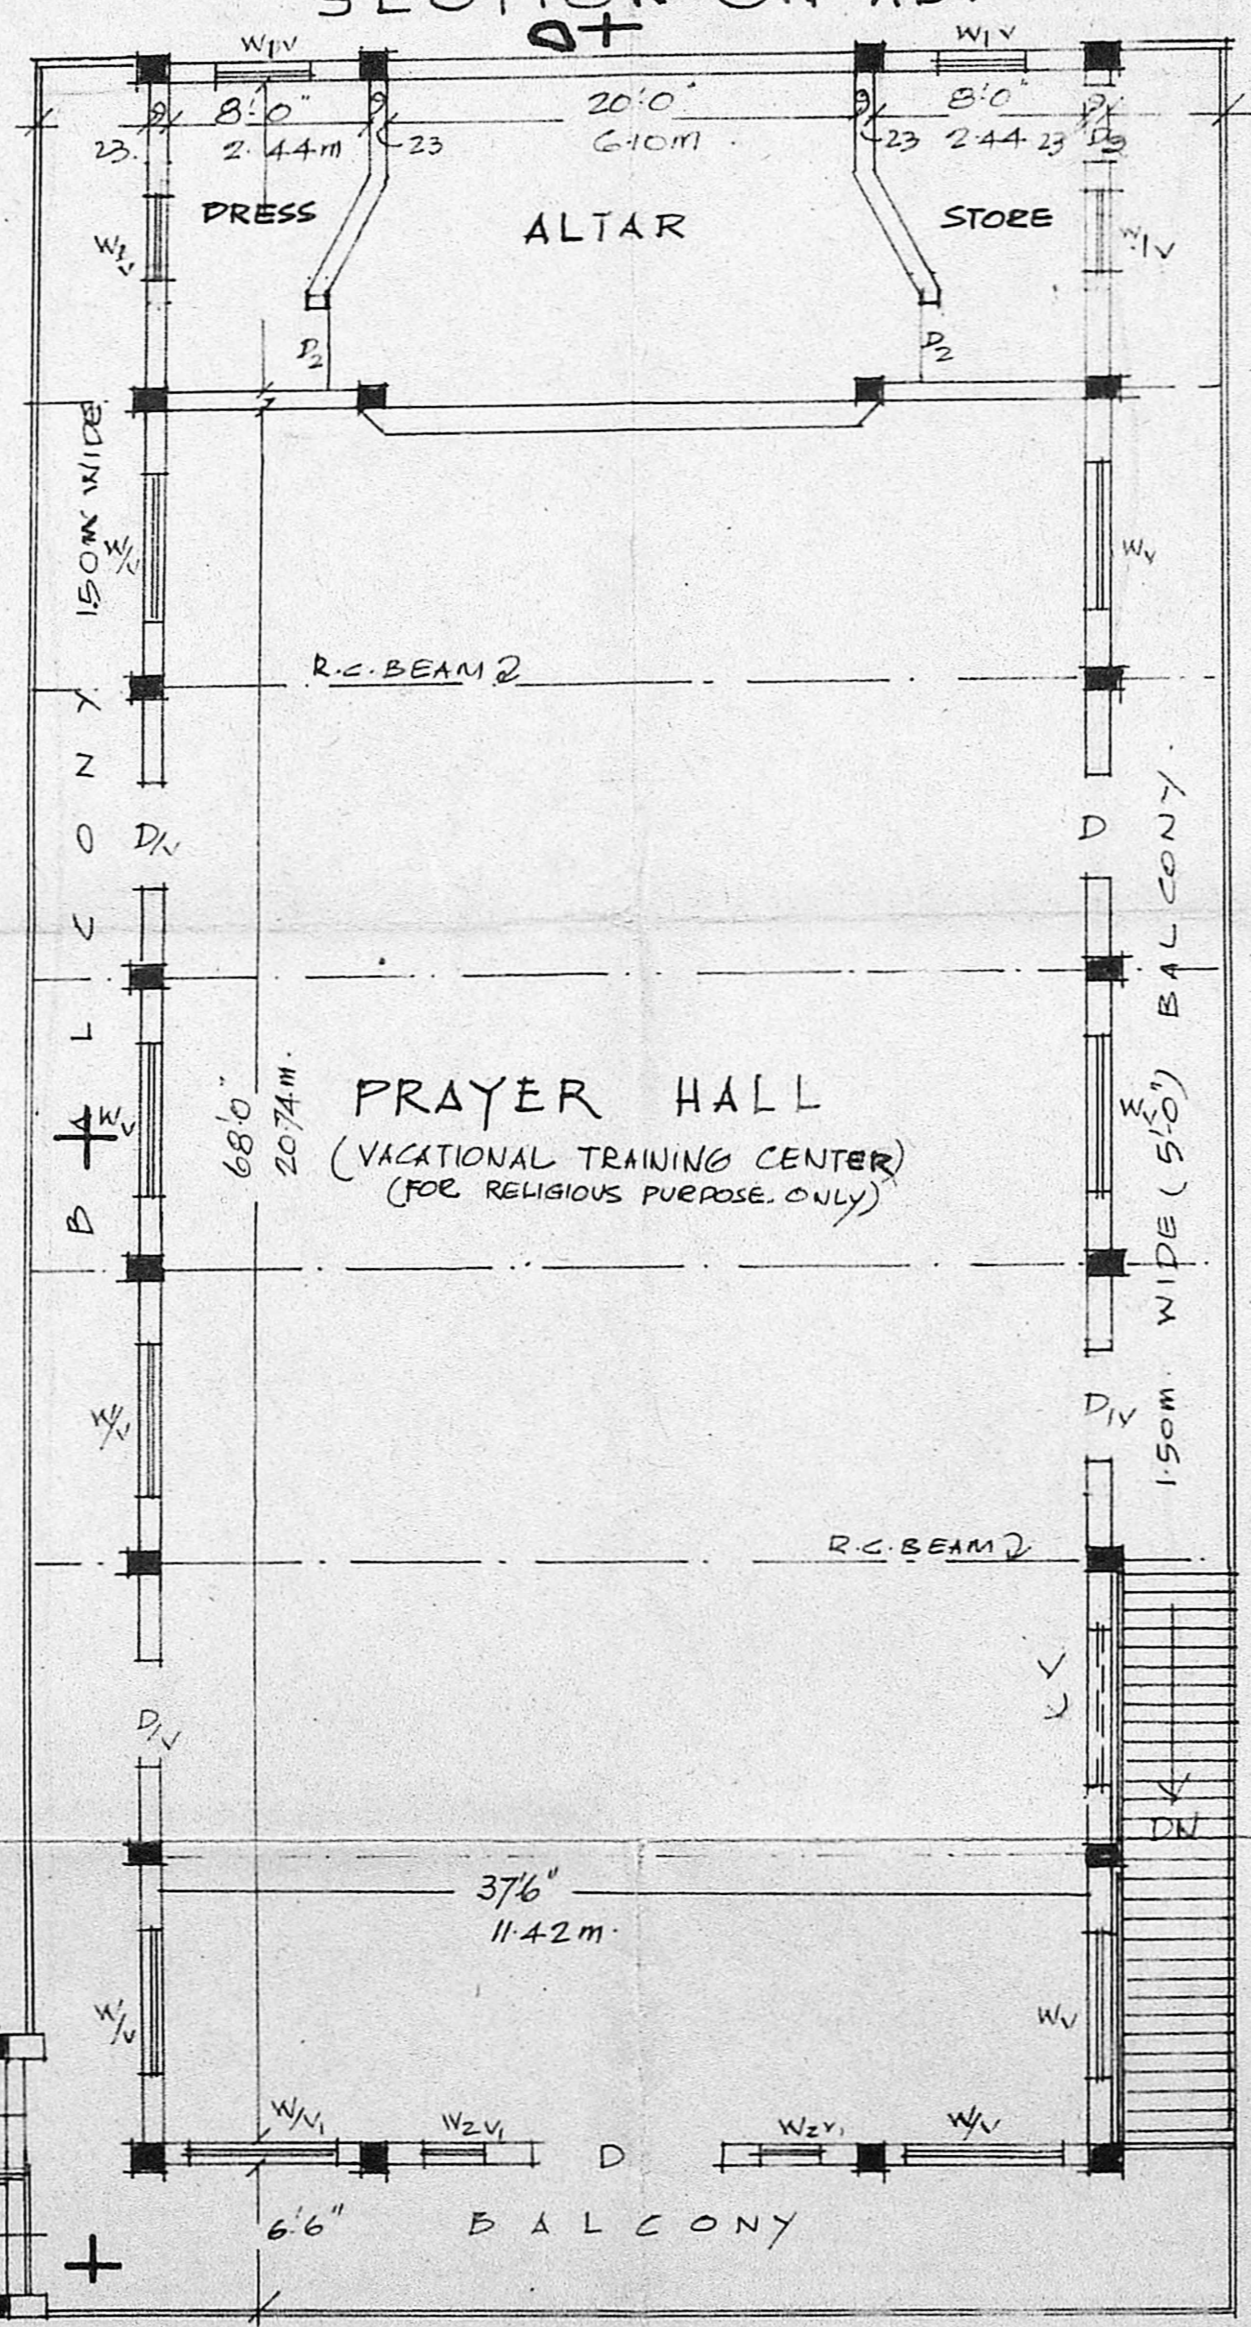


FIRST FLOOR PLAN.

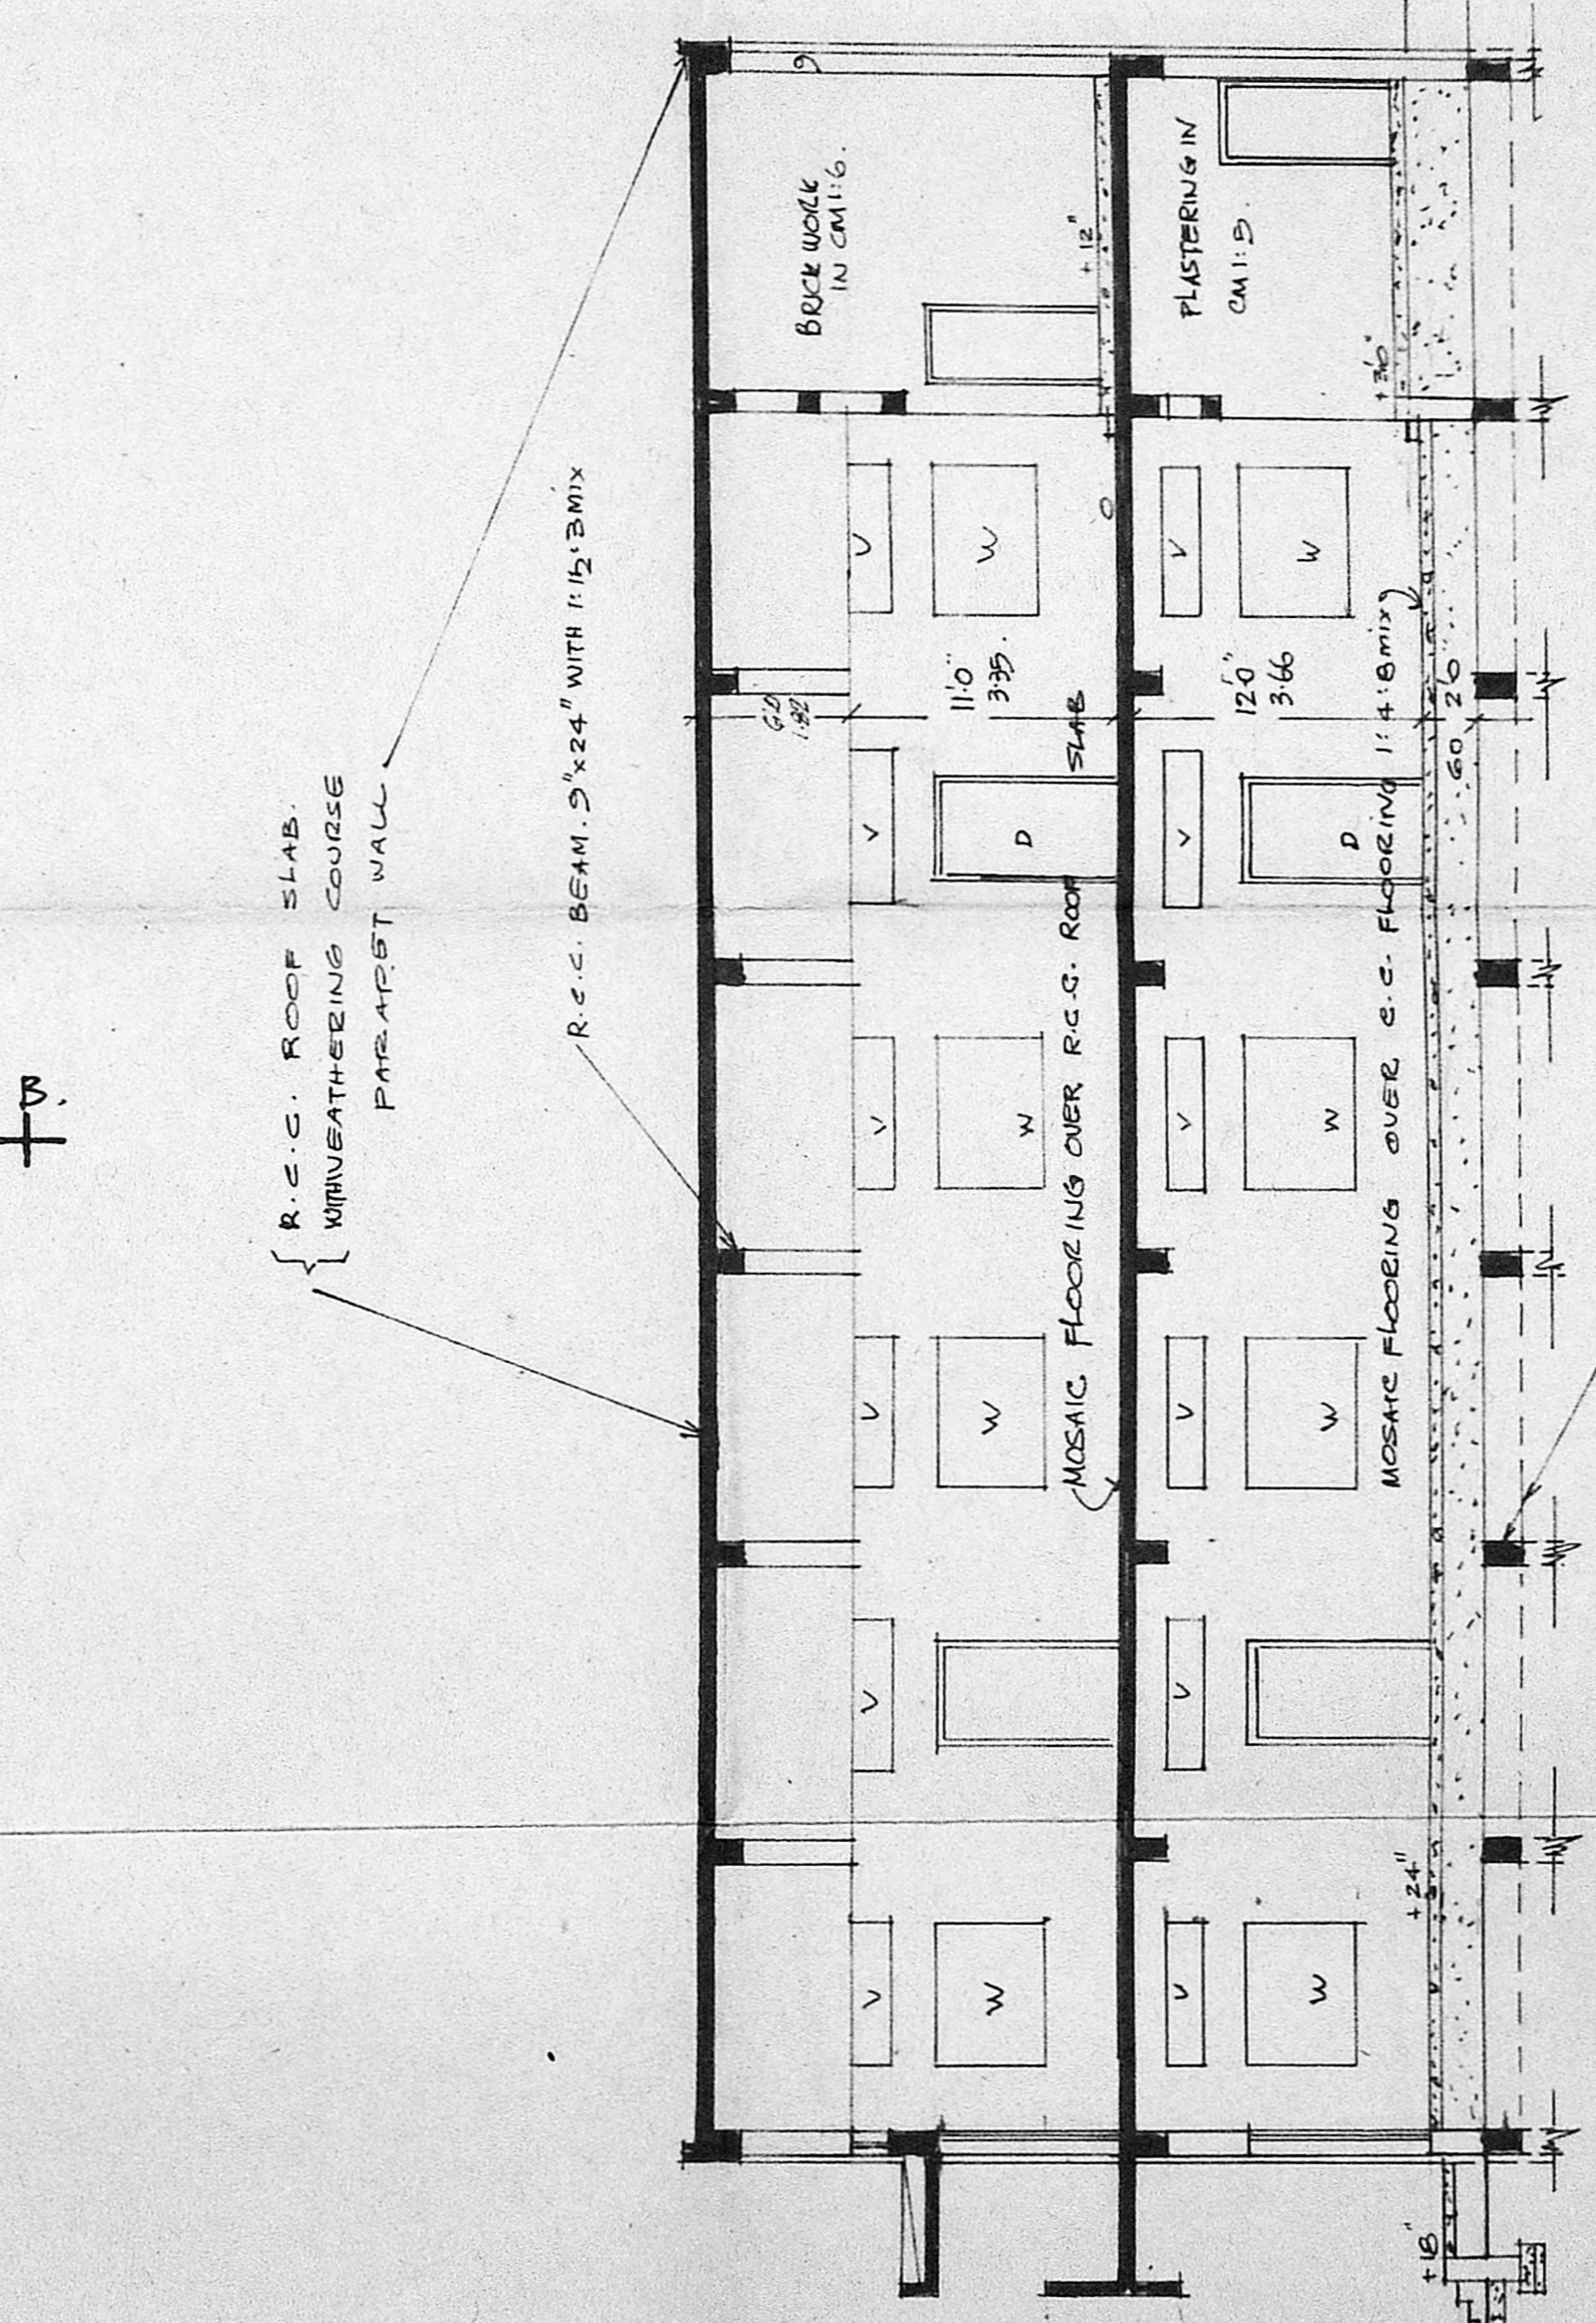

LONGITUDINAL SECTION ON CD.

SITE PLAN. SCALE 1:3400 (1:500)

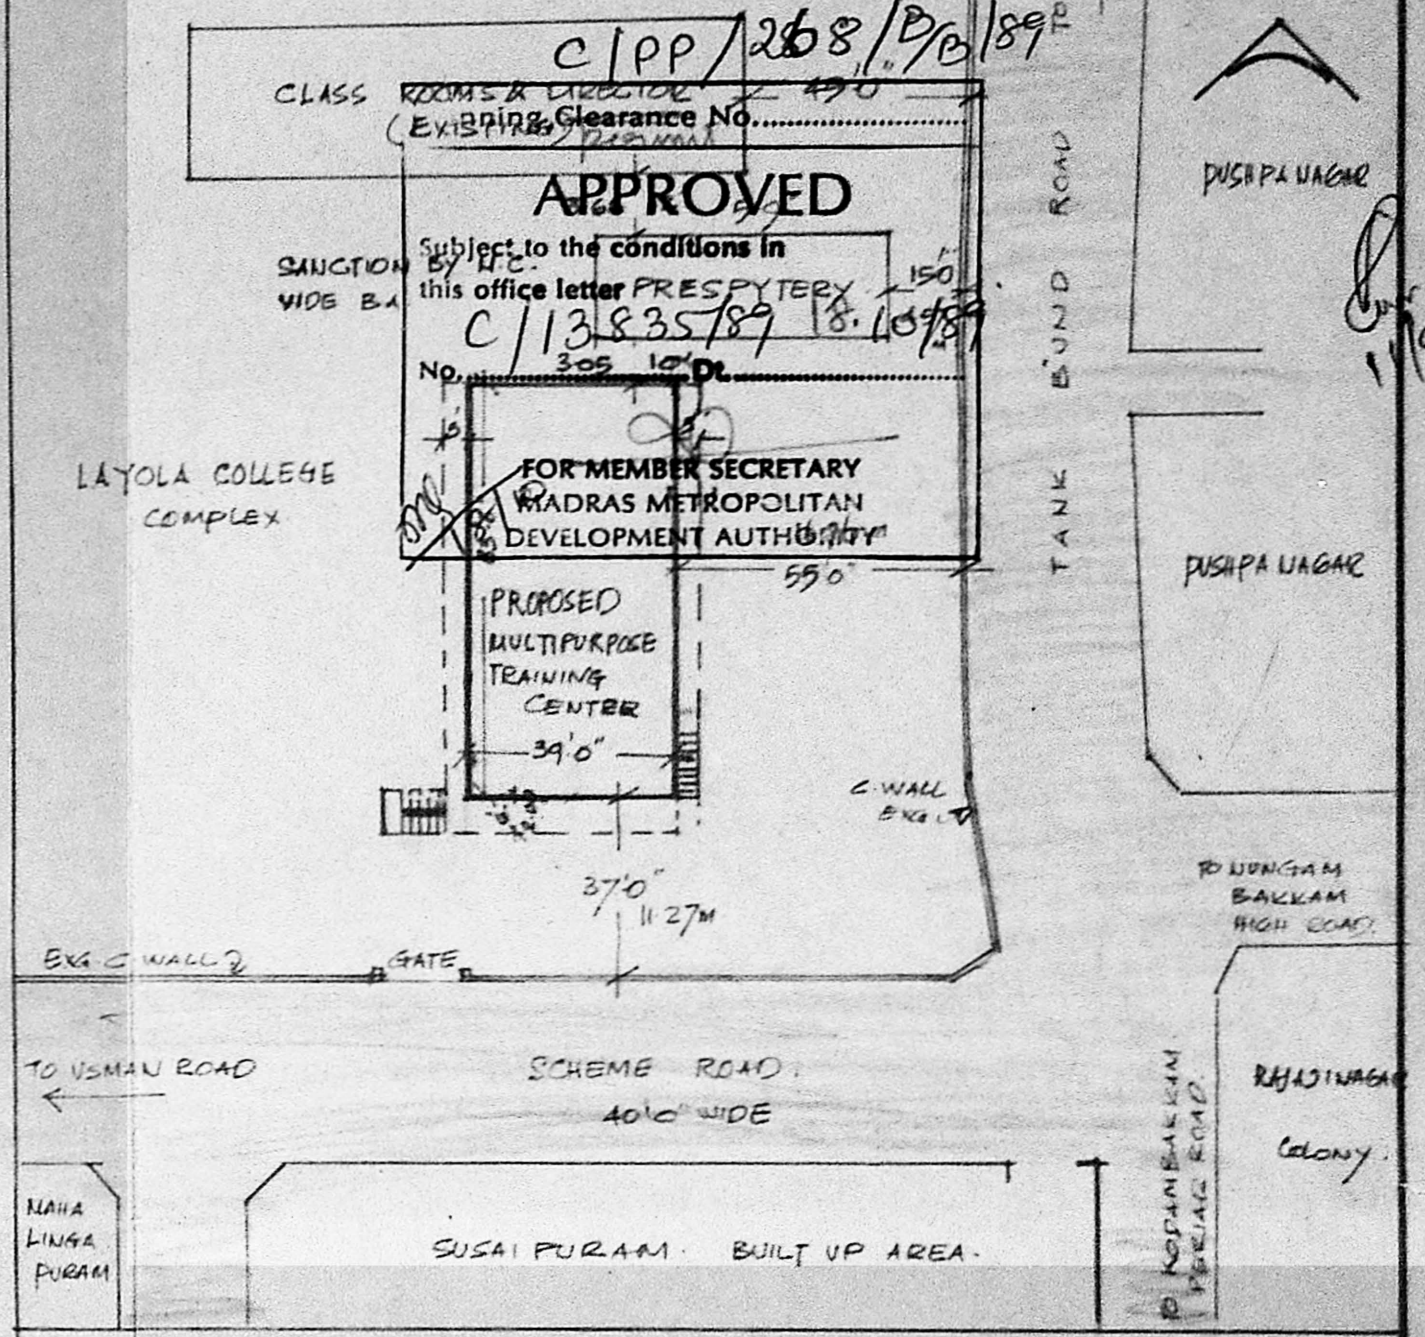

SCHEDULE OF JOINERY.

D	MAIN DOOR	TEAK WOOD	8'0" x 7'0"	240 x 210
E	DOOR	"	4'0" x 7'0"	120 x 210
F	"	"	3'0" x 7'0"	90 x 210
G	"	"	"	"
W	WINDOW	STEEL WITH GLAZED SHUTTER	6'0" x 4'0"	180 x 120
U	"	"	4'0" x 4'0"	120 x 120
V	"	"	2'6" x 4'0"	75 x 120
V	VENTILATOR	R.C. JALLI VENTILATOR	6'0" x 2'0"	180 x 60
V	"	"	2'6" x 2'0"	75 x 60

COLOUR INDEX.	AREA PARTICULARS.
PROPOSALS SHOWN THIS	PRO: BUILT UP G.F. 3257 SFE 303 m ²
EXISTING.	" INCLUDING BALCONY F.F. 4116 SFE 411 m ²
PLOT BOUNDARY	CARPET AREA
ROAD & STREET.	EXG. BUILT UP AREA SEE SITE AND TOPO PLAN ATTACHED
	STAIR CASE AREA 178 SFE 17 m ²
	VERANDAH G.F. 130 SFE 12 m ²

PLAN SHOWING THE PROPOSED CONSTRUCTION FOR MULTIPURPOSE TRAINING CENTER IN LAYOLA COLLEGE COMPLEX. DIV. NO. 81. NUNGAMBAKKAM MADRAS 600034

SCALE 1 INCH = 8'0" (1:100)

K. Venugopal
K. VENUGOPAL
 A.E.E. (Rtg)
 CONSULTING CIVIL ENGINEER
 LICENSE SURVEYOR CLASS I
 CORPORATION OF MADRAS
 3, NELLAI STREET
 NUNGAMBAKKAM (LAKSHMI AREA)
 MADRAS-600 034

Procurement
 LOYOLA COLLEGE
 MADRAS 600034
 OWNER.

LICENSED SURVEYOR.