

PLAN SHOWING THE PROPOSED CONSTRUCTION OF AUDITORIUM AND CLASSROOMS FOR
 KARTHIKEYAN MEM. H. SECONDARY SCHOOL AT 16/4 ARUNACHALAM ROAD S NO 92/5
 SALIGRAM VILLAGE, MADRAS DN. 110.


SCALE 1:100
 (ALL DIMENSIONS ARE IN CMS)

SCHOOL BUILDING


OK

Planning Permit No. S/PP/101/90
APPROVED
 SUBJECT TO THE CONDITIONS IN
 THIS OFFICE LETTER
 No. S/15753/90 Date 11/25/90
 FOR MEMBER SECRETARY
 MADRAS METROPOLITAN
 DEVELOPMENT AUTHORITY
 MADRAS - 600 008.


AUDITORIUM

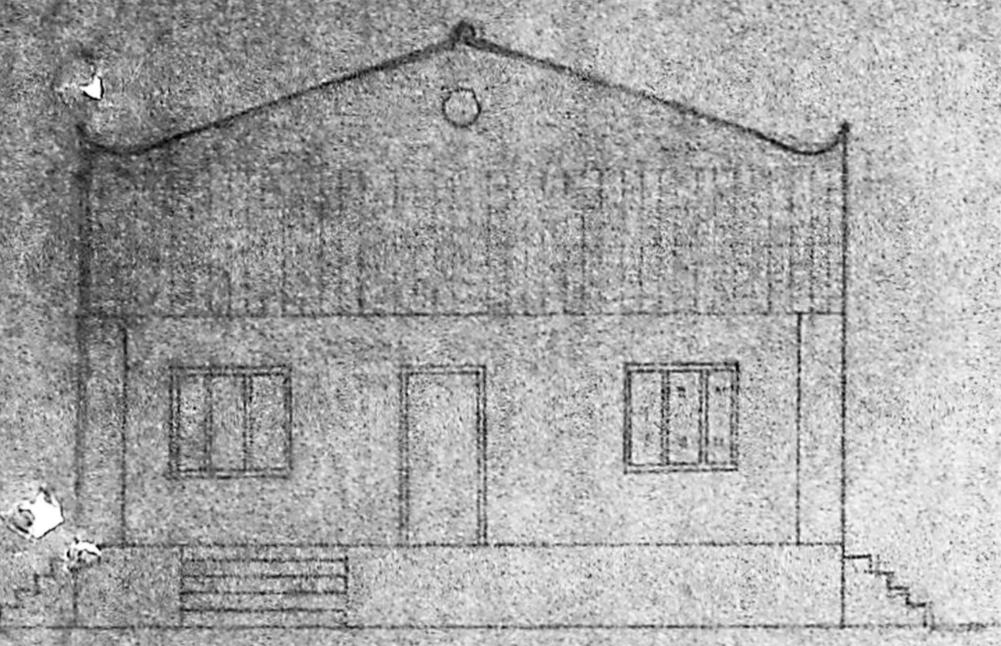

ELEVATION

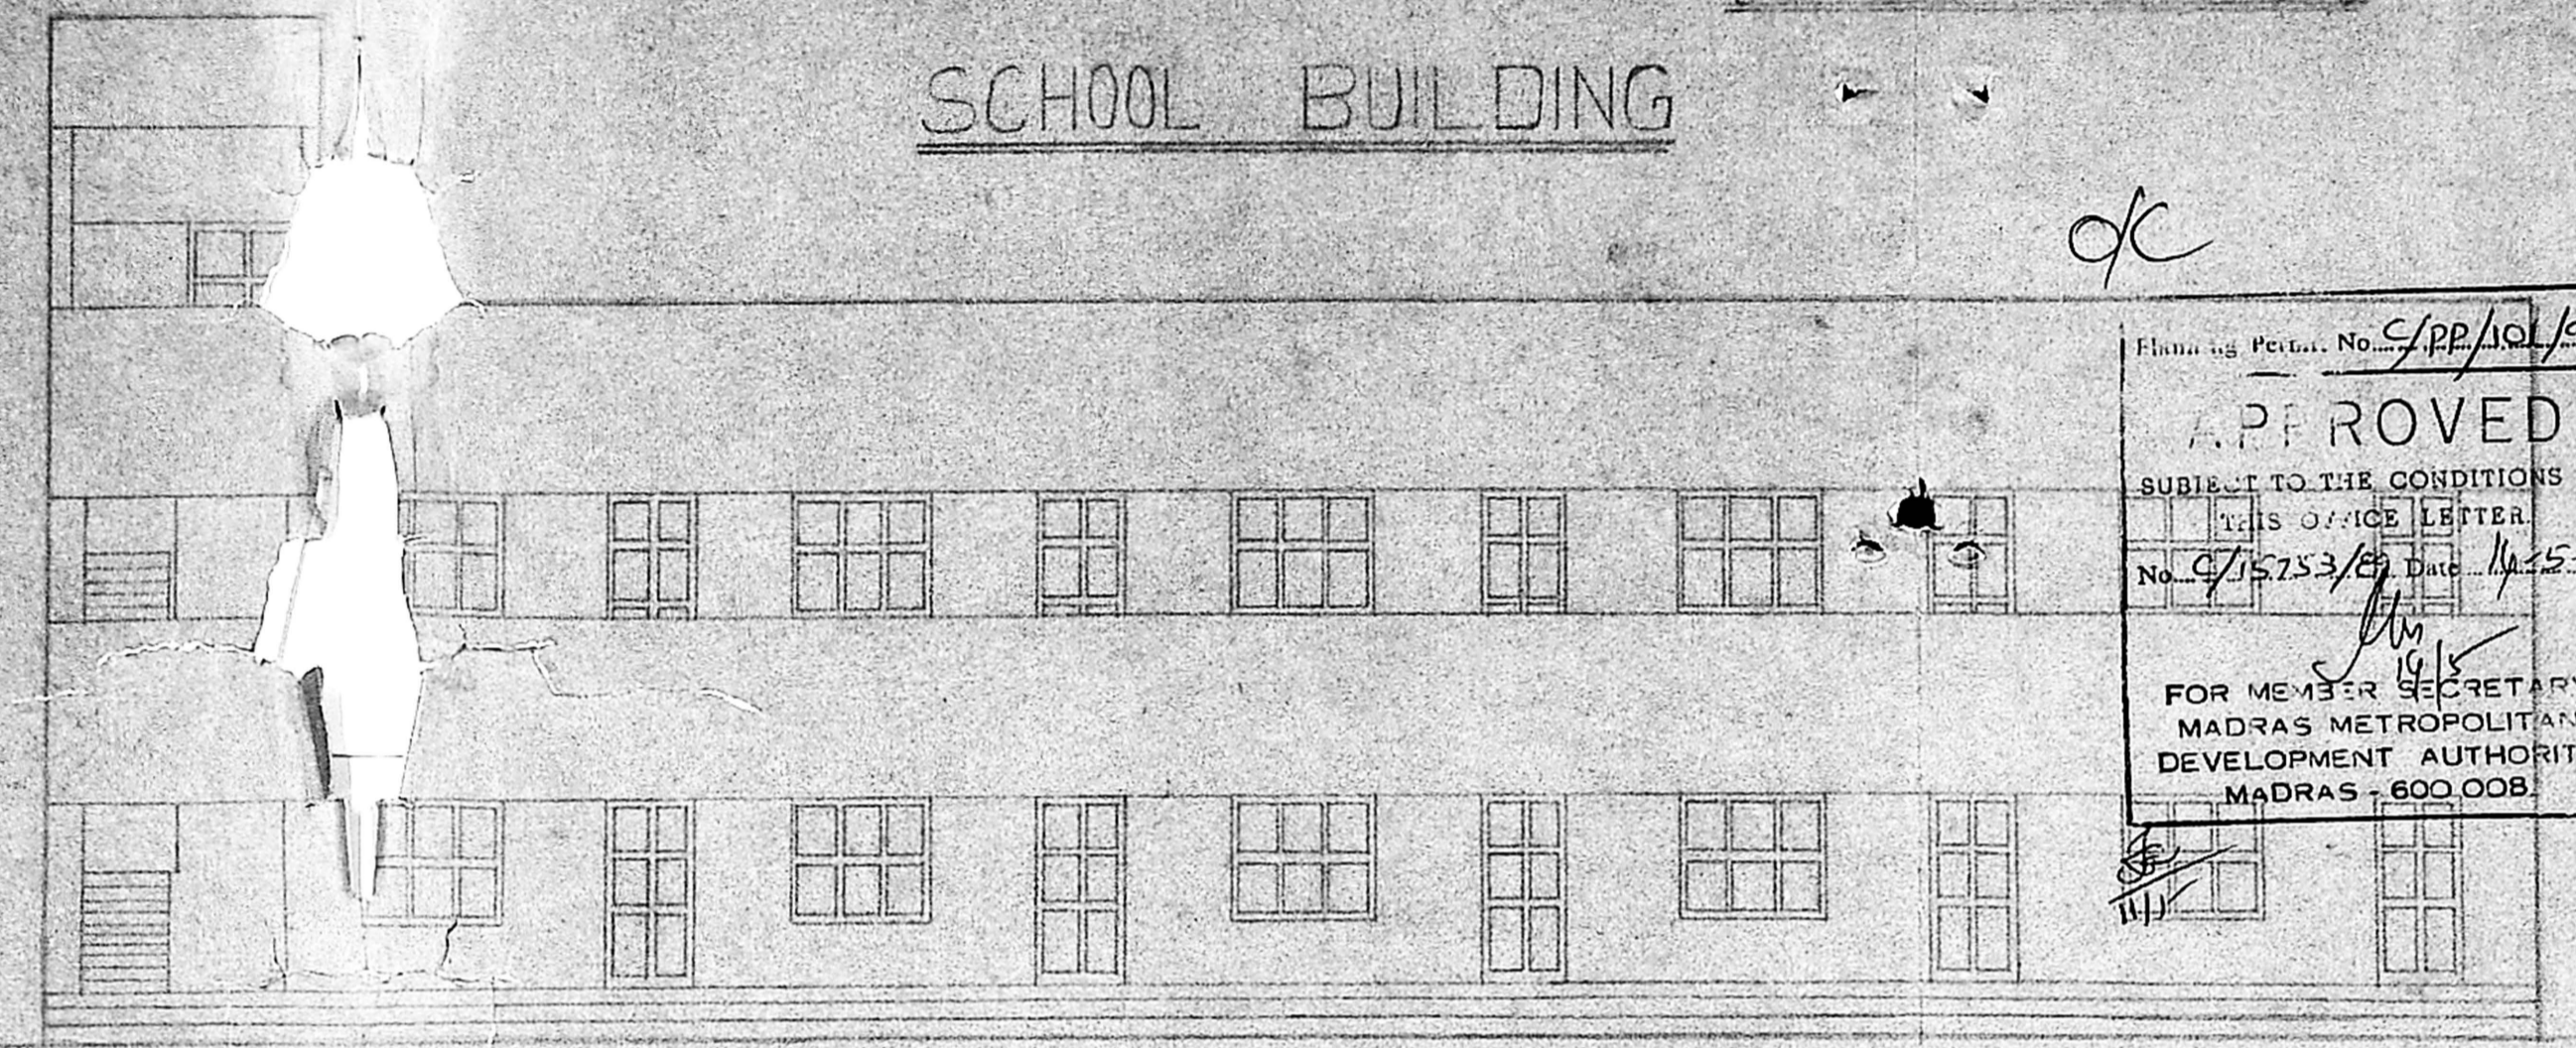


FRONT ELEVATION

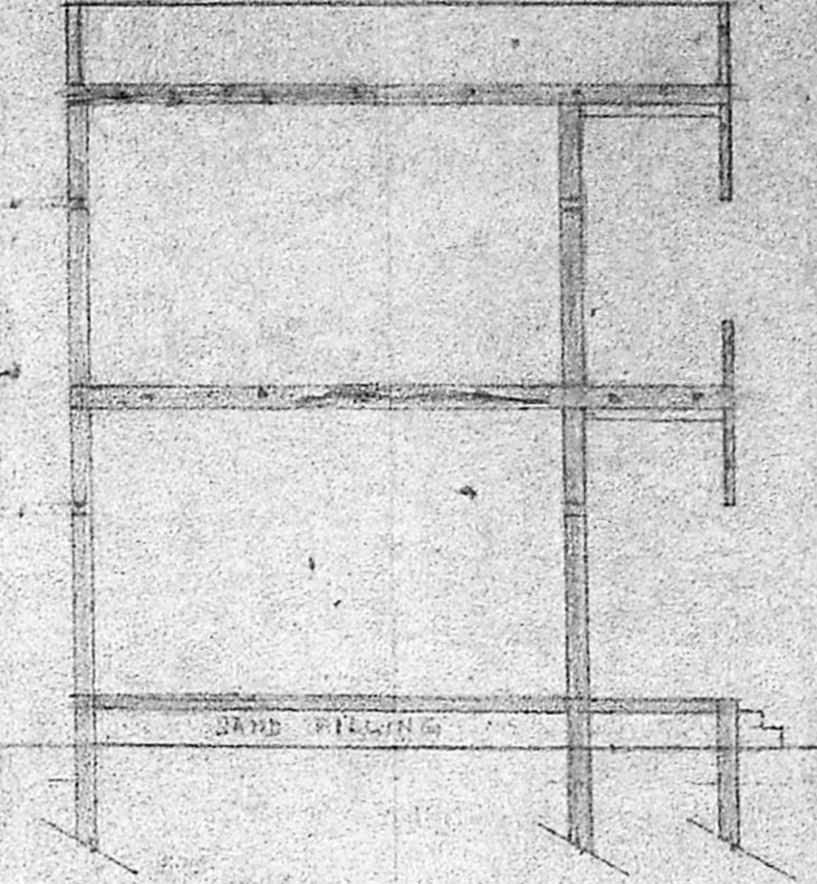


SECTION ON B.C.


KEY PLAN (NOT TO SCALE)

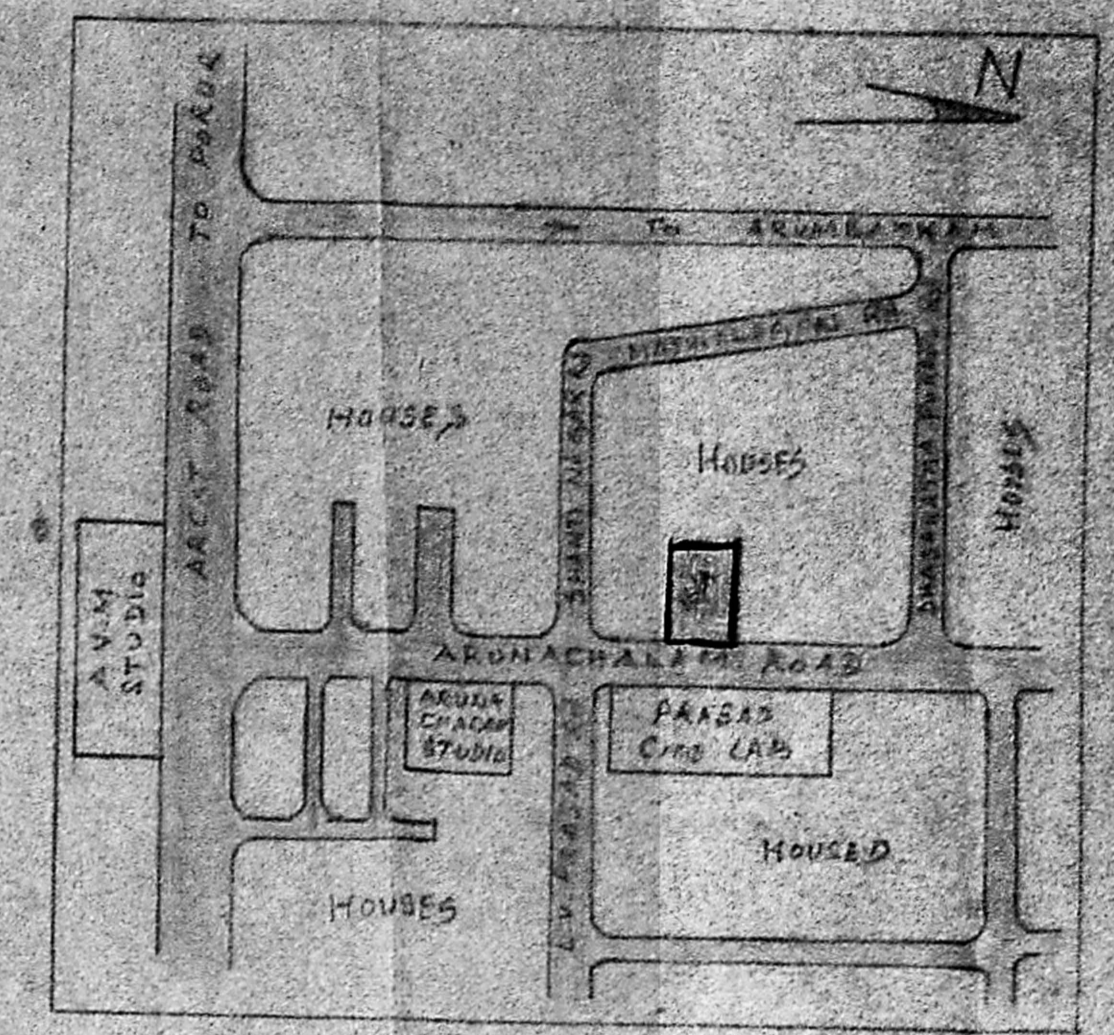


COL A 35x55
 COL B 30x38
 COL C 25x38
 SCALE 1:50

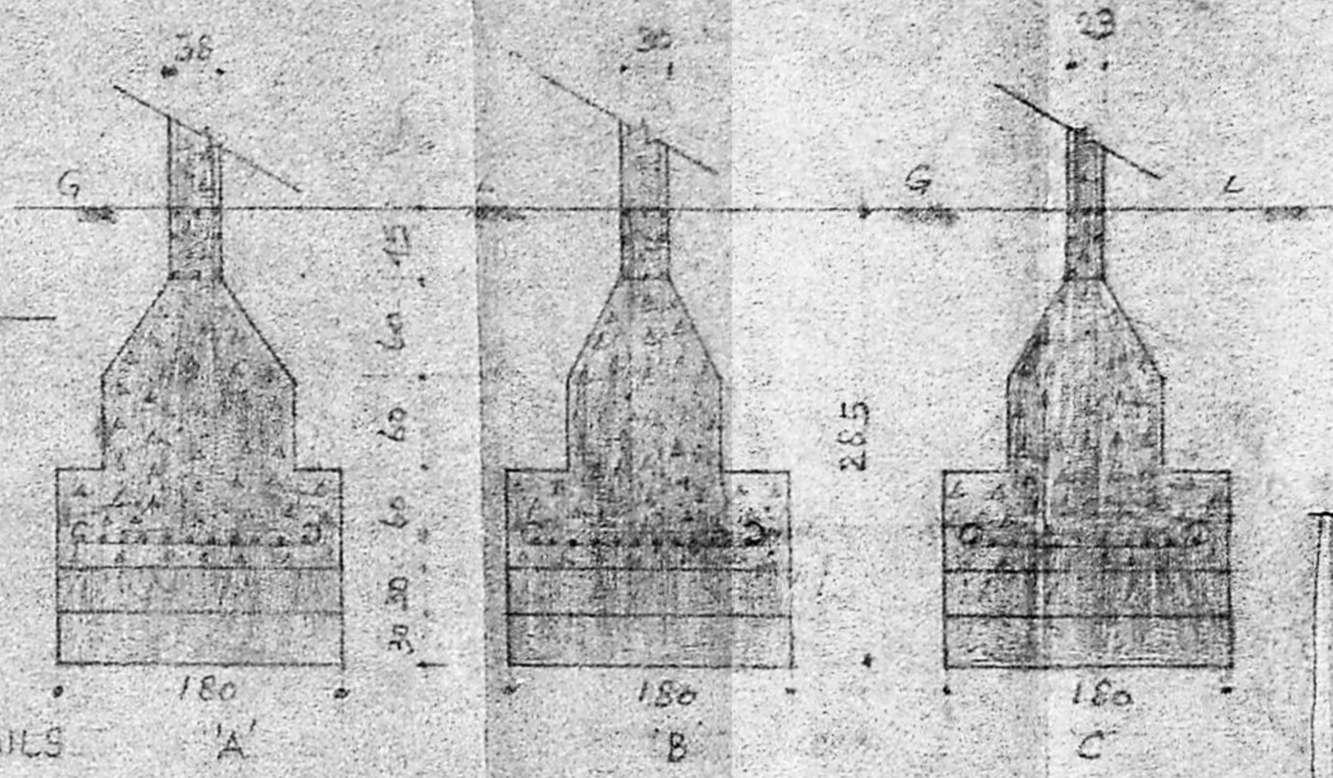


COLUMN FOOTING DETAILS

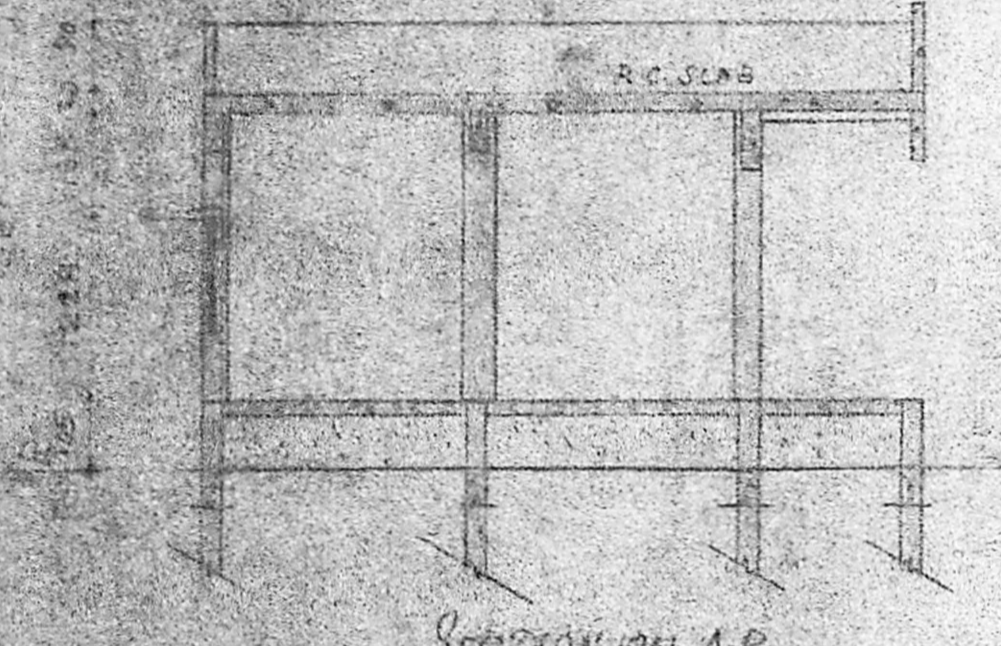


SECTION ON A.B.

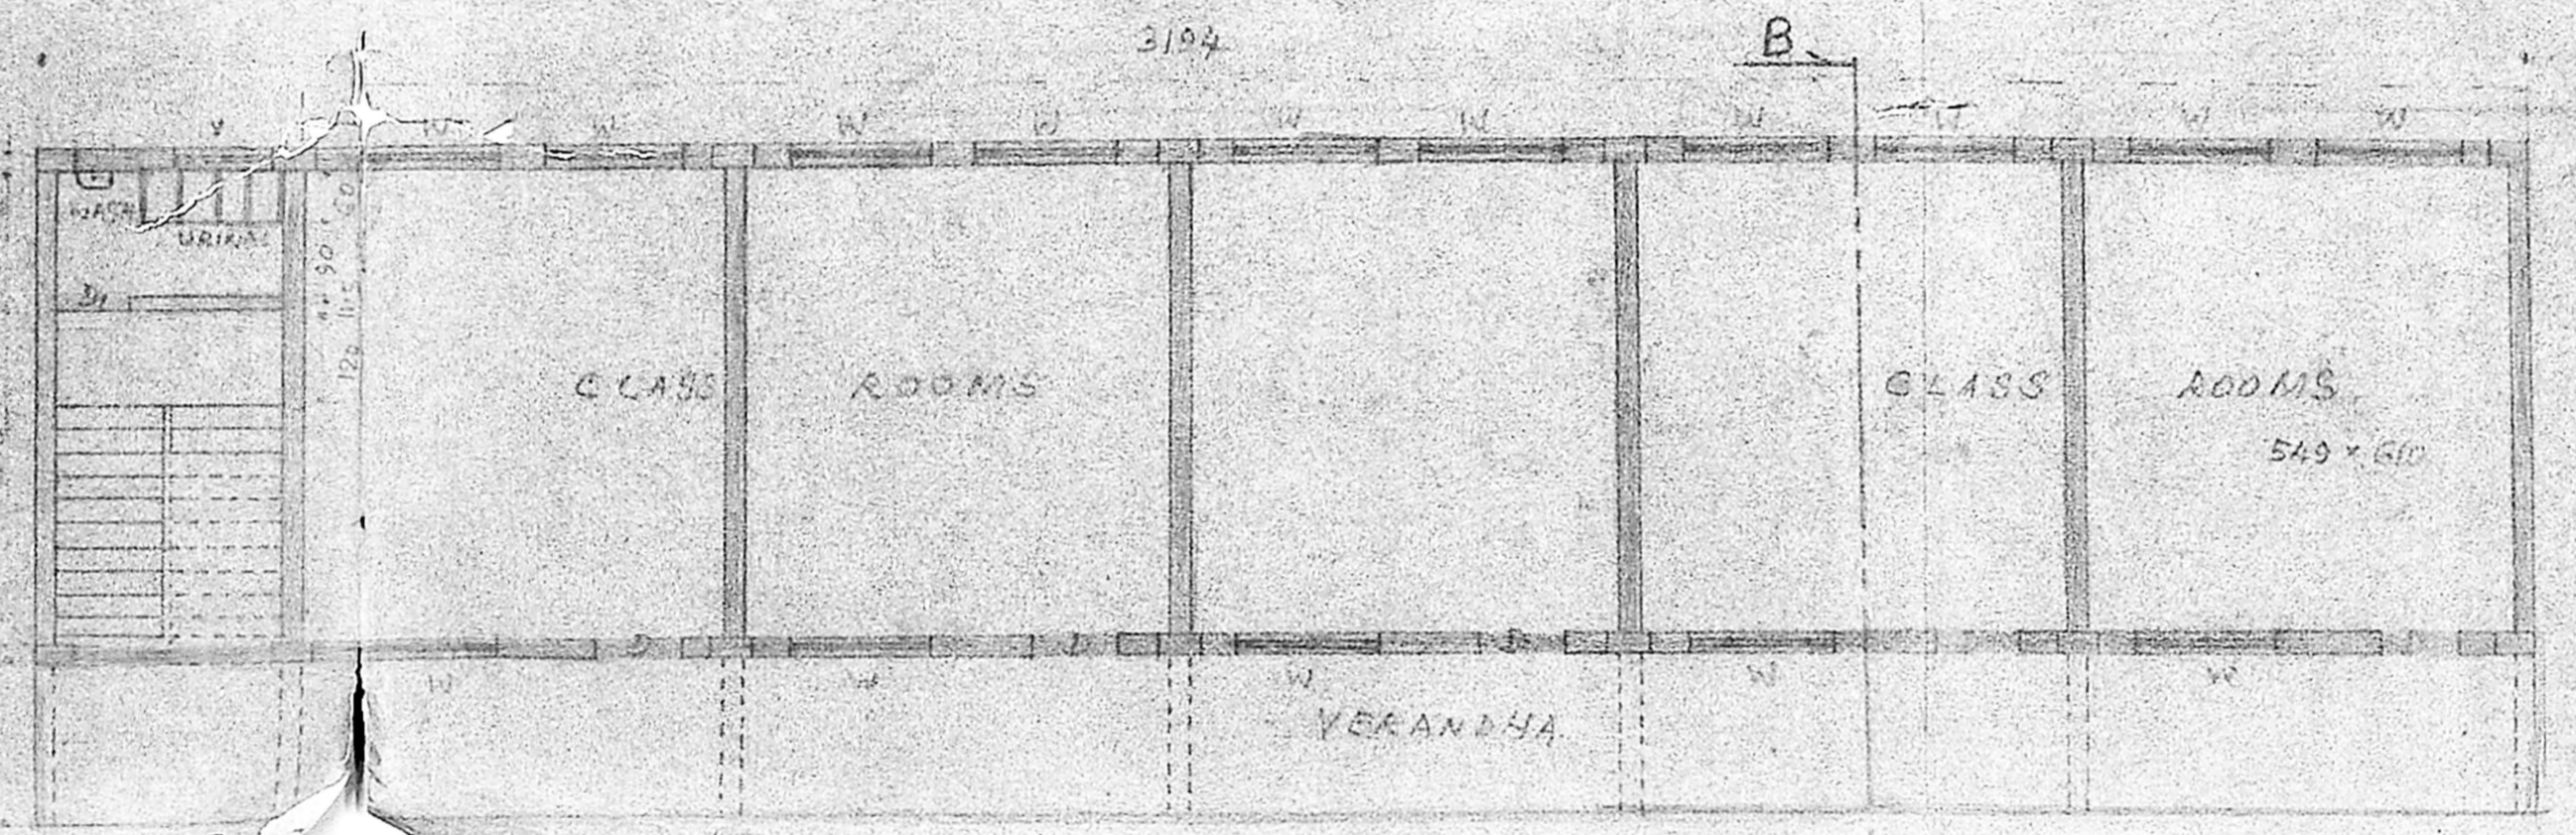


GROUND FLOOR PLAN

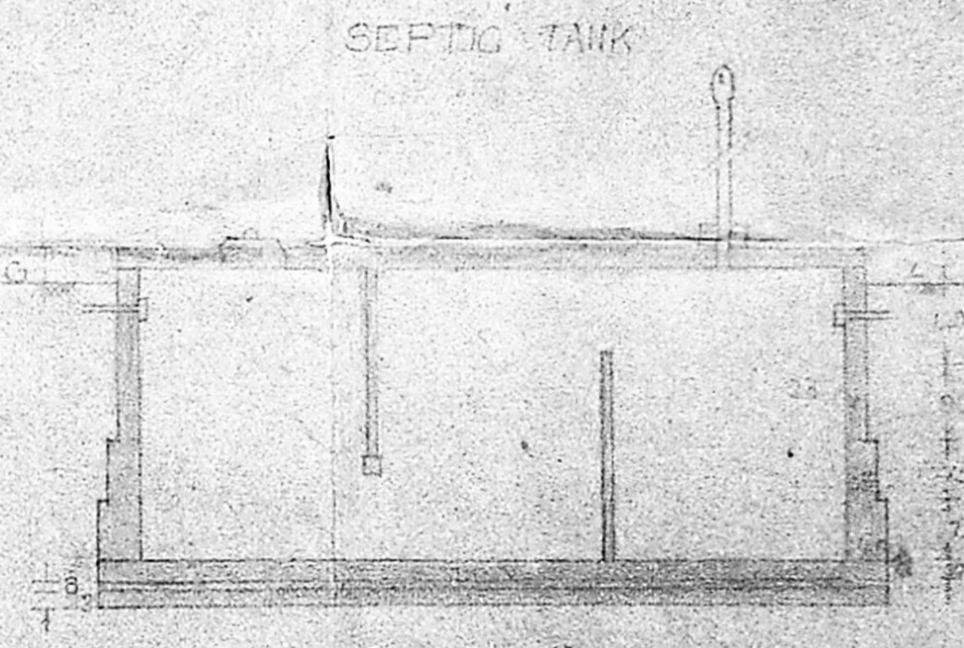


SEPTIC TANK SECTION

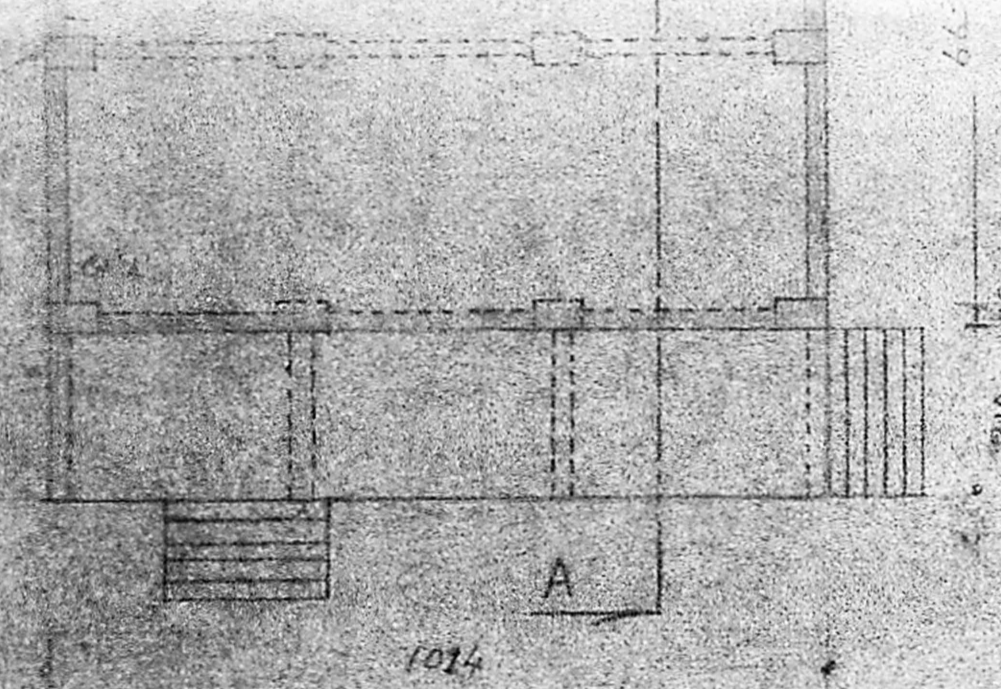


SECTION ON A.B.

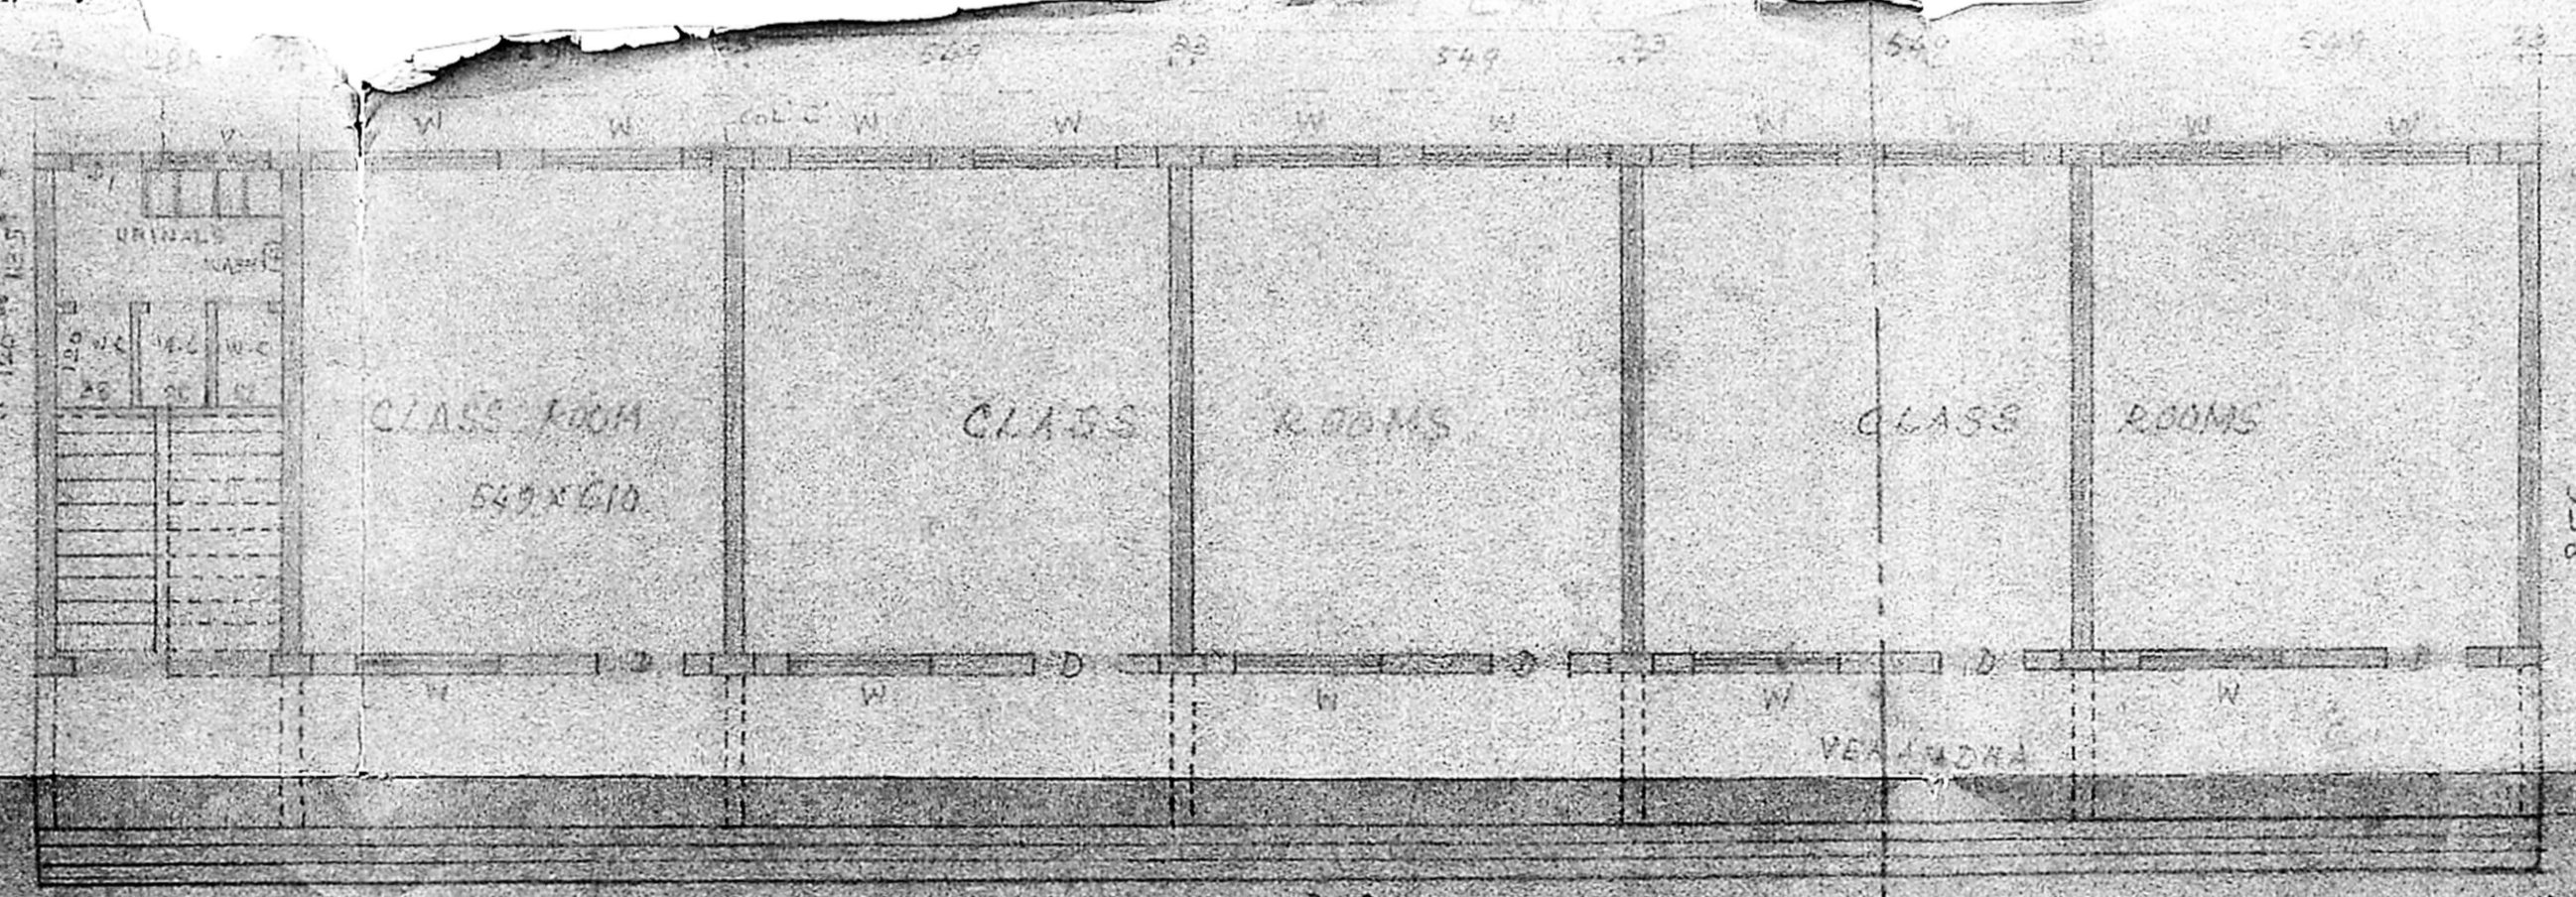

GROUND FLOOR PLAN

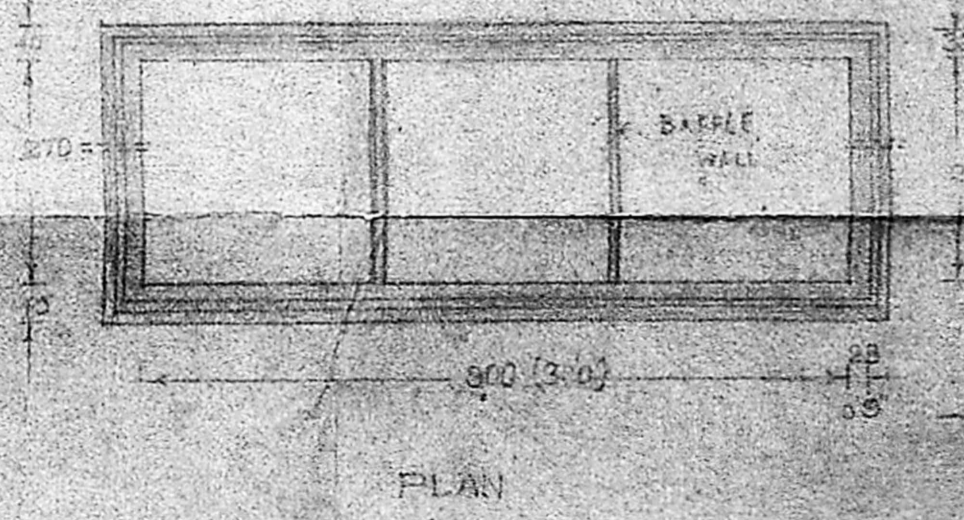

SECTION

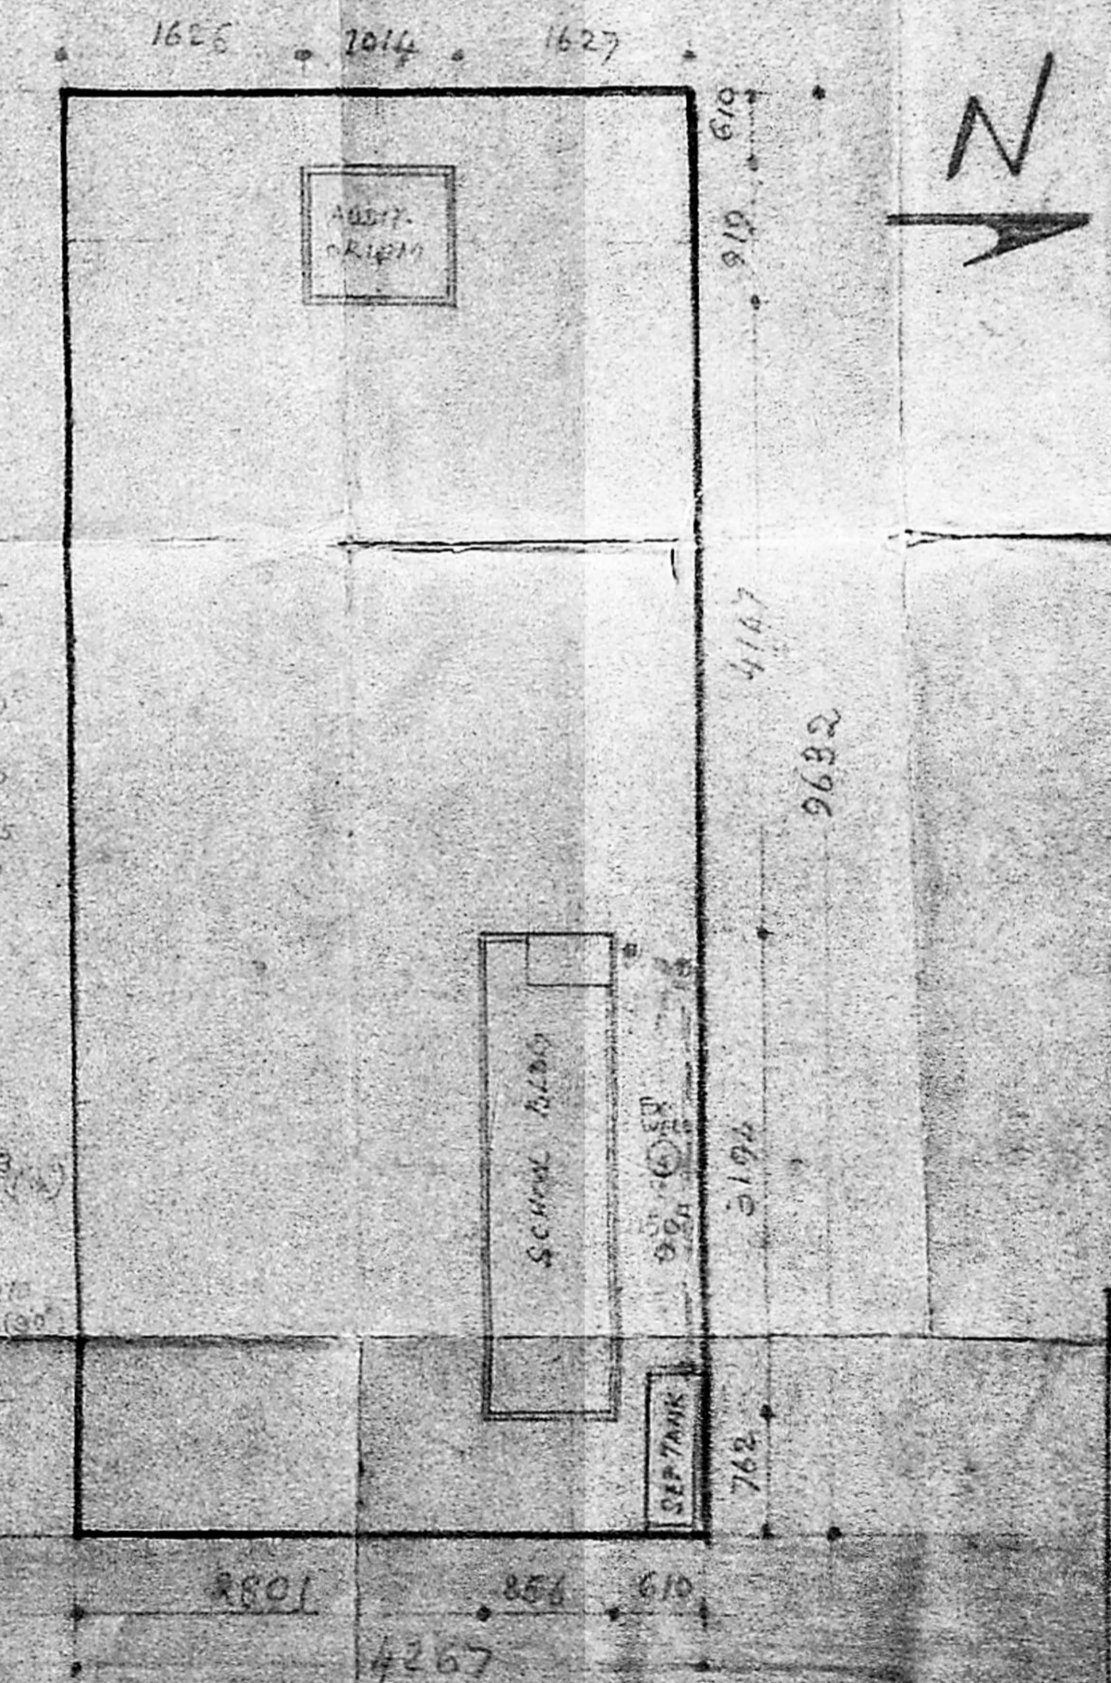

SITE PLAN SCALE 1:500

SCHEDULE OF JOINERY	
SIGN	DESCRIPTION
D	DOOR, PANELLED
D1	DOOR, GLAZED & BARR
W	WINDOW, GLAZED & BARR
V	VENTILATED GLAZED PANEL

SPECIFICATIONS	
FOUNDATION	
R.C.C. 1:2:4 Footings & Columns	
CAPPING BEAMS AT 6% SLOPE	
COLUMNS DESIGNED FOR 60 TONS	
BASEMENT	
AUDITORIUM BASE AT 15 CM	
CLASS ROOMS BASE AT 40 CM	
BASE FILLING WITH RIVER SAND	
FLOORING CONCRETE IN ALL ROOMS	
IN CASE 1:5	
TOP FINISHING IN CASE 1:5	
SUPERSTRUCTURE	
R.C.C. 1:2:4 columns & beams	
FLOOR SLABS 22 CM R.C.C. SLAB	
IN CASE 1:5	
FLOORING WITH RIVER SAND	
IN CASE 1:5	
CLASS ROOMS 20 CM R.C.C. SLAB	
CLASS ROOMS 15 CM R.C.C. SLAB	
JOINERY DOORS, Windows, etc.	
FINISHES	

- PROPOSALS
- PLOT BOUNDARY
- ROAD

A. ARUNACHALAM
 ARCHITECT
 2, KALINGAR STREET, SALIGRAM, MADRAS
 LICENSED ARCHITECT