




PLAN SHOWING THE PROPOSED CONSTRUCTION OF INDUSTRIAL BUILDING OF AUTOMOBILES SERVICING AND REPAIR STATION (ORANGE INDUSTRIES WITH 50HP, 125 LABOURS) CONSISTING OF 2 BLOCKS, BLOCK 1 - GROUND FLOOR + 1ST FLOOR PART (HEIGHT -7.95 M) OFFICE BUILDING, BLOCK 2- GROUND FLOOR (HEIGHT- 9.25M) AUTOMOBILES SERVICING AND REPAIR STATION AT POONAMALLEE HIGH ROAD, CHEMBARAMBAKKAM, CHENNAI, COMPRISED IN S.NOS. 151/4A, 8, 9A, 9B, 10A, 10B, 11, 12A, 12B, 15A & 15B OF CHEMBARAMBAKKAM VILLAGE WITHIN THE LIMITS OF POONAMALLEE PANCHAYAT UNION

SHEET NO. 2/4

FLOOR NAME

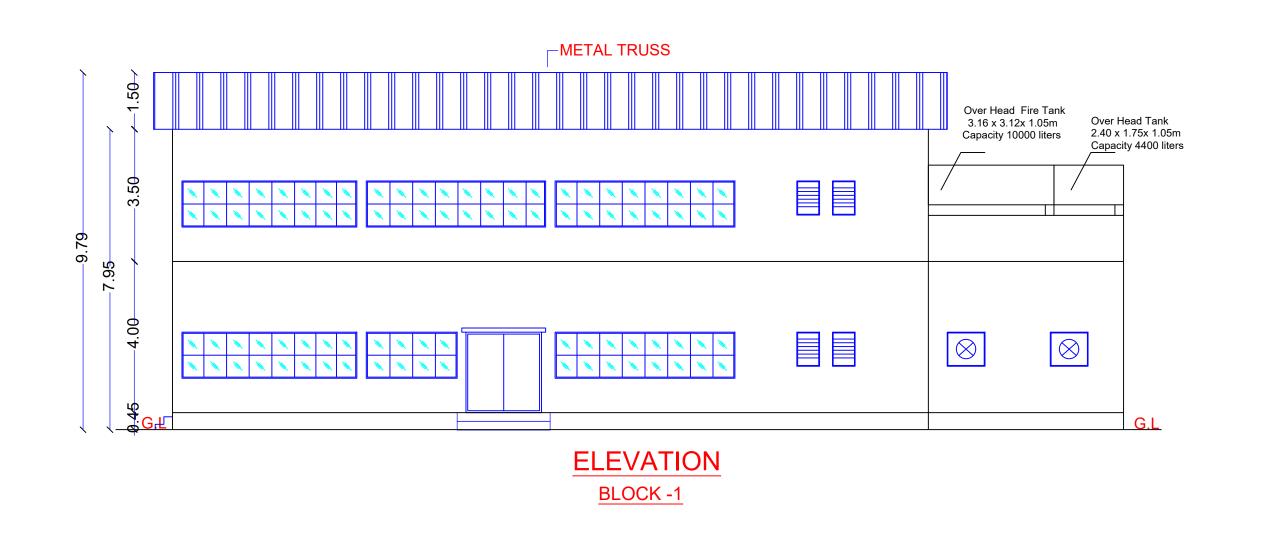


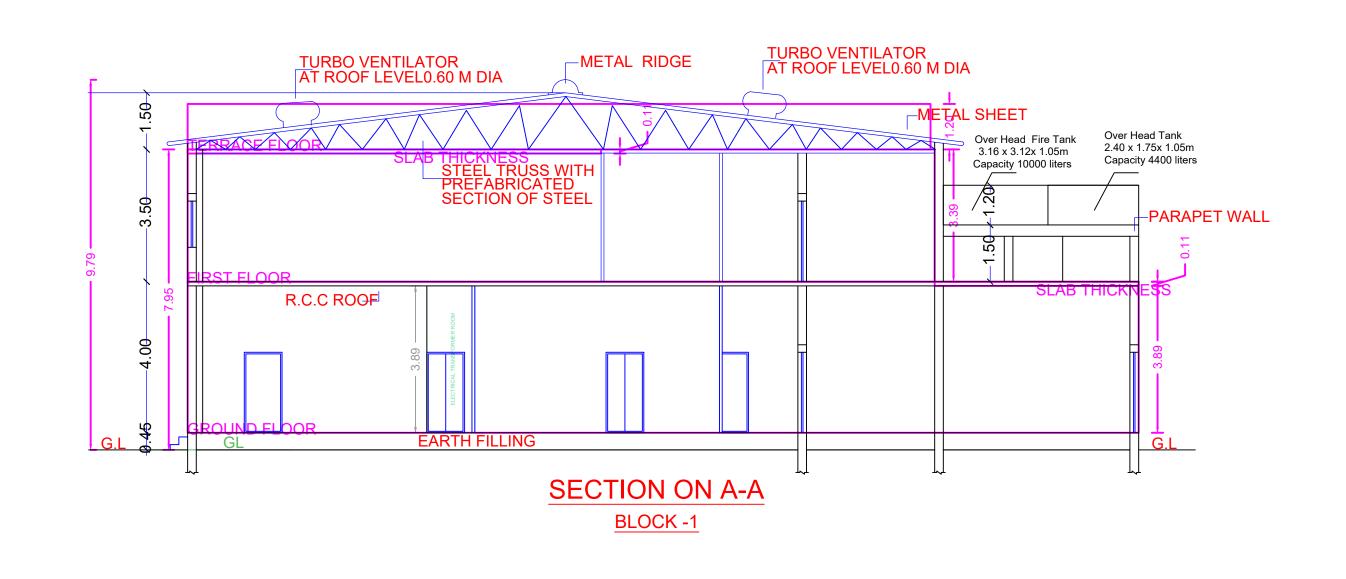

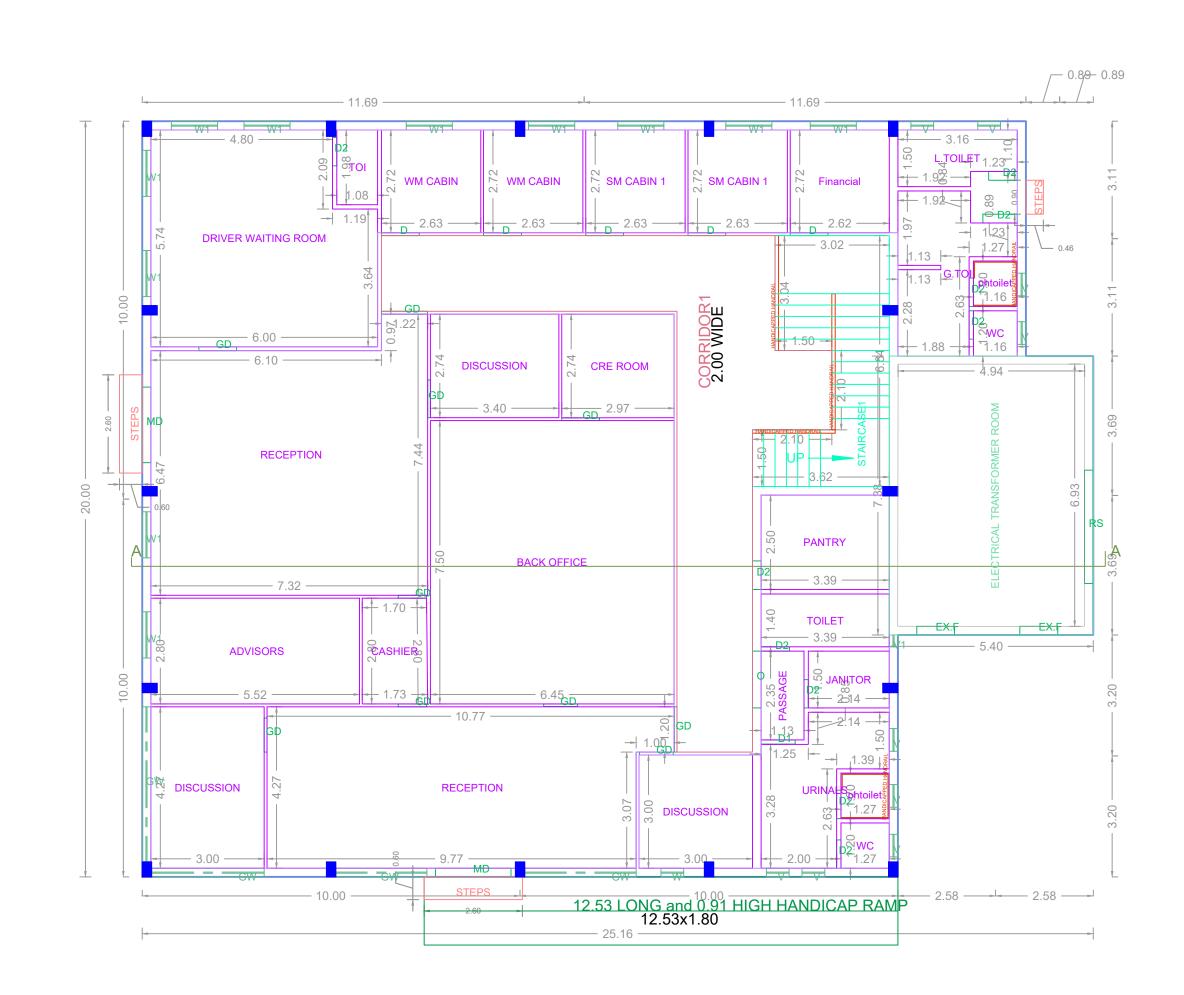


GROUND FLOOR PLAN

ARCH_E_(36.00_x_48.00_Inches)

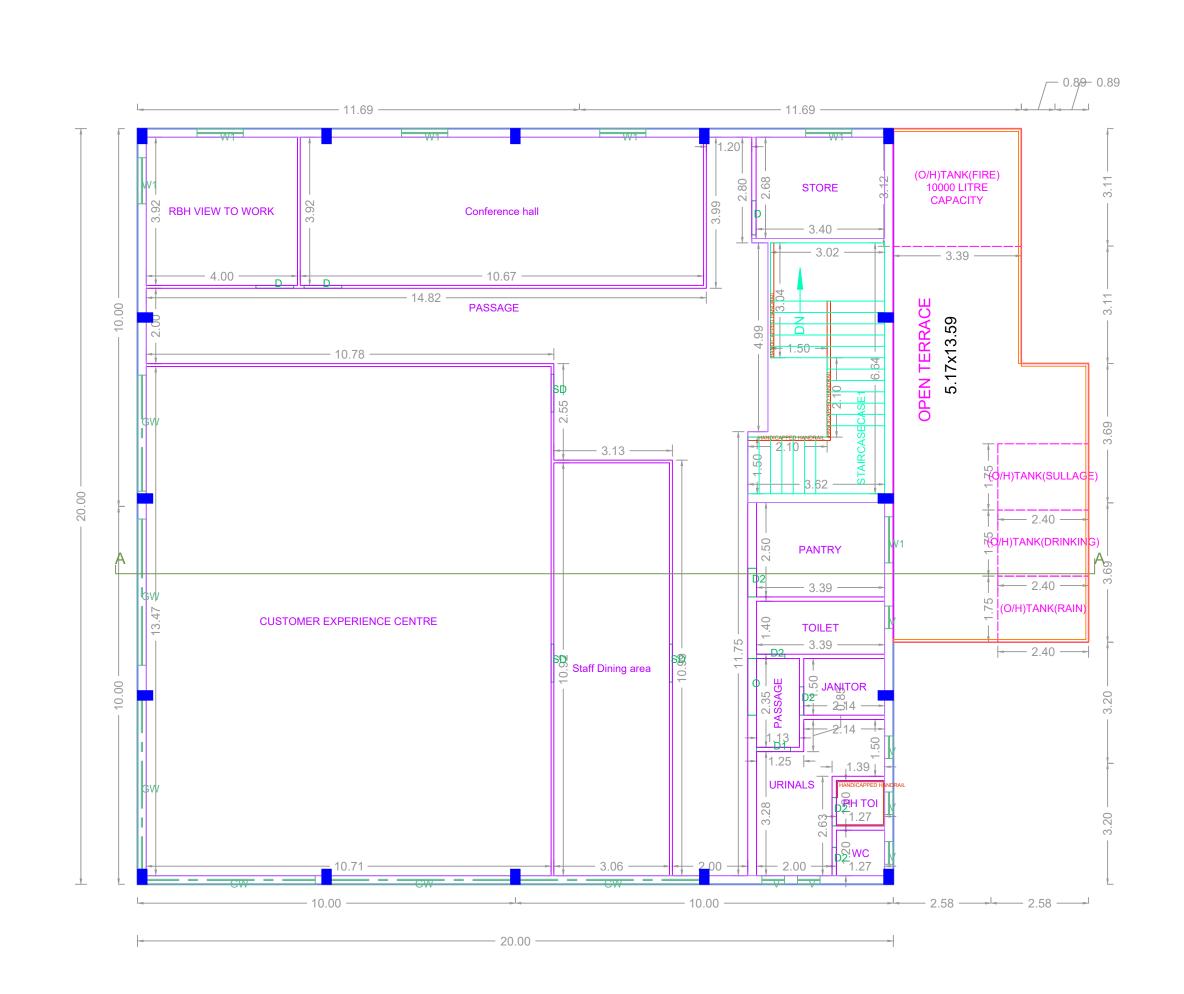


FIRST FLOOR PART PLAN

Applicants (Owner / Developer / Power of Attorney)

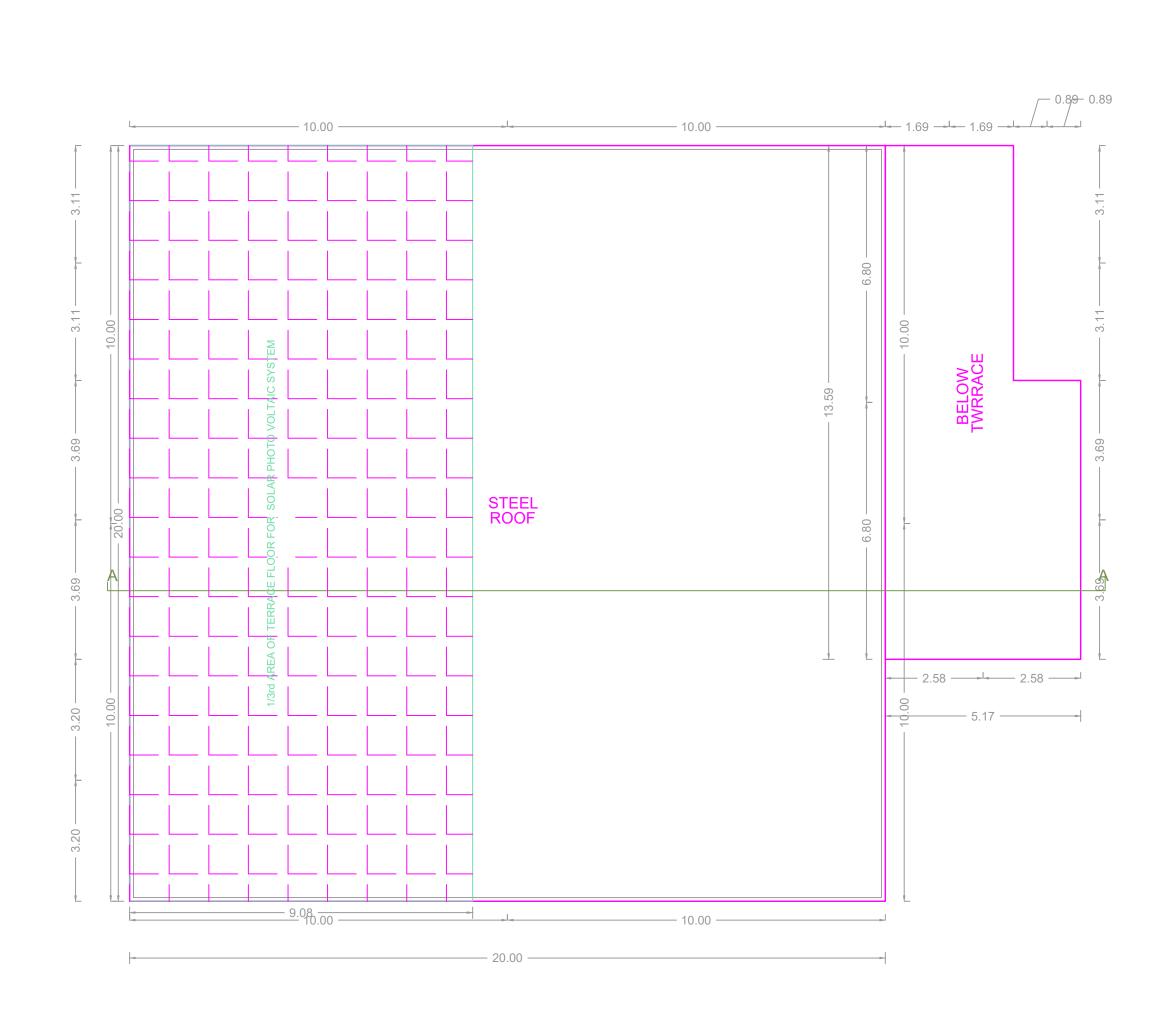

ROOF PLAN

	APPROVAL COND	DITION	
	Gift Deed Number		
	PREV_FILE_NO		
	PREV_APPV_DATE		
	PREV_APPV_NO		
	PREV_PERM_NO		
	SCALE 1:100		-
	CHENNAI METROPOLITAN DEVELOPMENT AUTHORITY		
		APPROVED	
	SUBJECT TO THE CONDITIONS MENTIONED IN THIS OFFICE		
This Planning Permission issued under New Rule TNCDBR, 2019 is subject to final outcome of the W.P. (MD) No.8948 of 2019 and WMP (MD) Nos. 6912 & 6913 of 2019.	FILE_NO DATE		
	DIG_SIGN		
	For (Deputy Planner / Chief Planner / Member-Secretary) High Rise Building / Non High Rise Building		
	This Approval is valid only afte	er building Permit is issued by the concerned Local B	lody.
ARCH_SIGN			QR CODE
	KEY I	NO. 5788	CODE
s a system generated drawing as pe	er the soft copy submitted	by the Architect/ License Er	ngineer

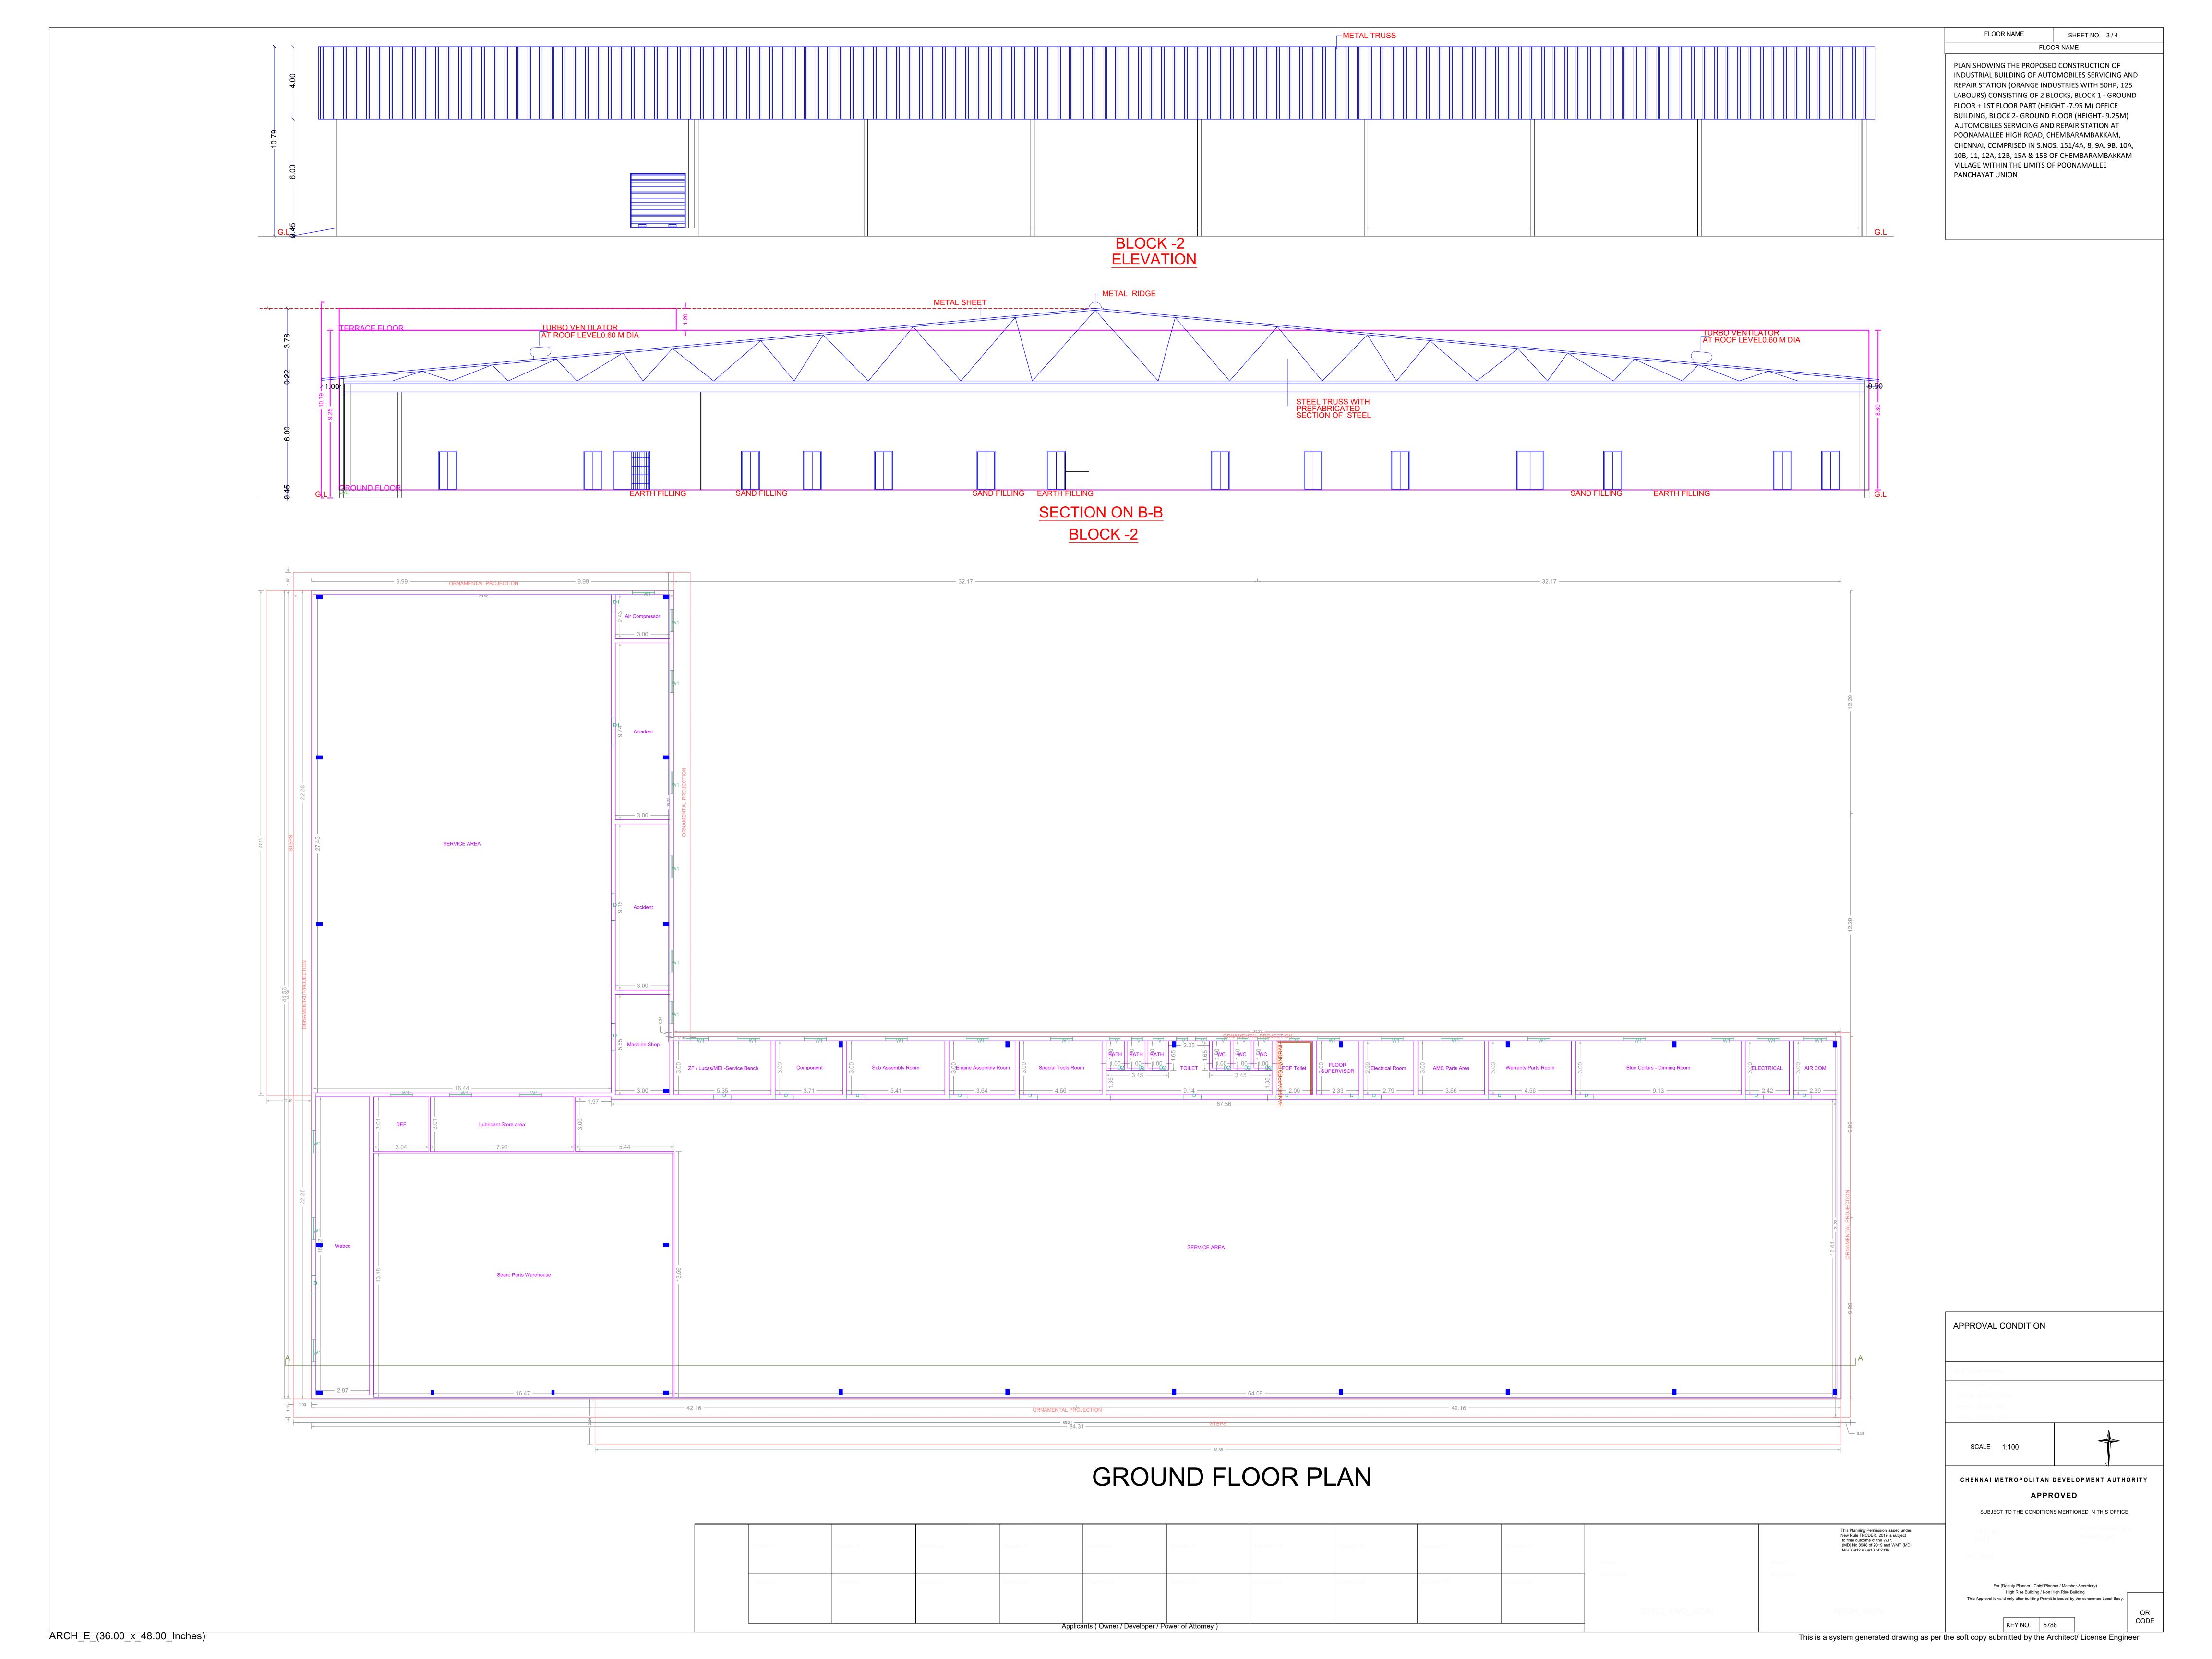

PLAN SHOWING THE PROPOSED CONSTRUCTION OF INDUSTRIAL BUILDING OF AUTOMOBILES SERVICING AND REPAIR STATION (ORANGE INDUSTRIES WITH 50HP, 125 LABOURS) CONSISTING OF 2 BLOCKS, BLOCK 1 - GROUND FLOOR + 1ST FLOOR PART (HEIGHT -7.95 M) OFFICE BUILDING, BLOCK 2- GROUND FLOOR (HEIGHT- 9.25M) AUTOMOBILES SERVICING AND REPAIR STATION AT POONAMALLEE HIGH ROAD, CHEMBARAMBAKKAM, CHENNAI, COMPRISED IN S.NOS. 151/4A, 8, 9A, 9B, 10A, 10B, 11, 12A, 12B, 15A & 15B OF CHEMBARAMBAKKAM VILLAGE WITHIN THE LIMITS OF POONAMALLEE PANCHAYAT UNION

SHEET NO. 4/4

FLOOR NAME

APPROVAL CONDITION

SCALE 1:100

This is a system generated drawing as per the soft copy submitted by the Architect/ License Engineer

CHENNAI METROPOLITAN DEVELOPMENT AUTHORITY

APPROVED


SUBJECT TO THE CONDITIONS MENTIONED IN THIS OFFICE

For (Deputy Planner / Chief Planner / Member-Secretary)

High Rise Building / Non High Rise Building

This Approval is valid only after building Permit is issued by the concerned Local Body.

QR CODE

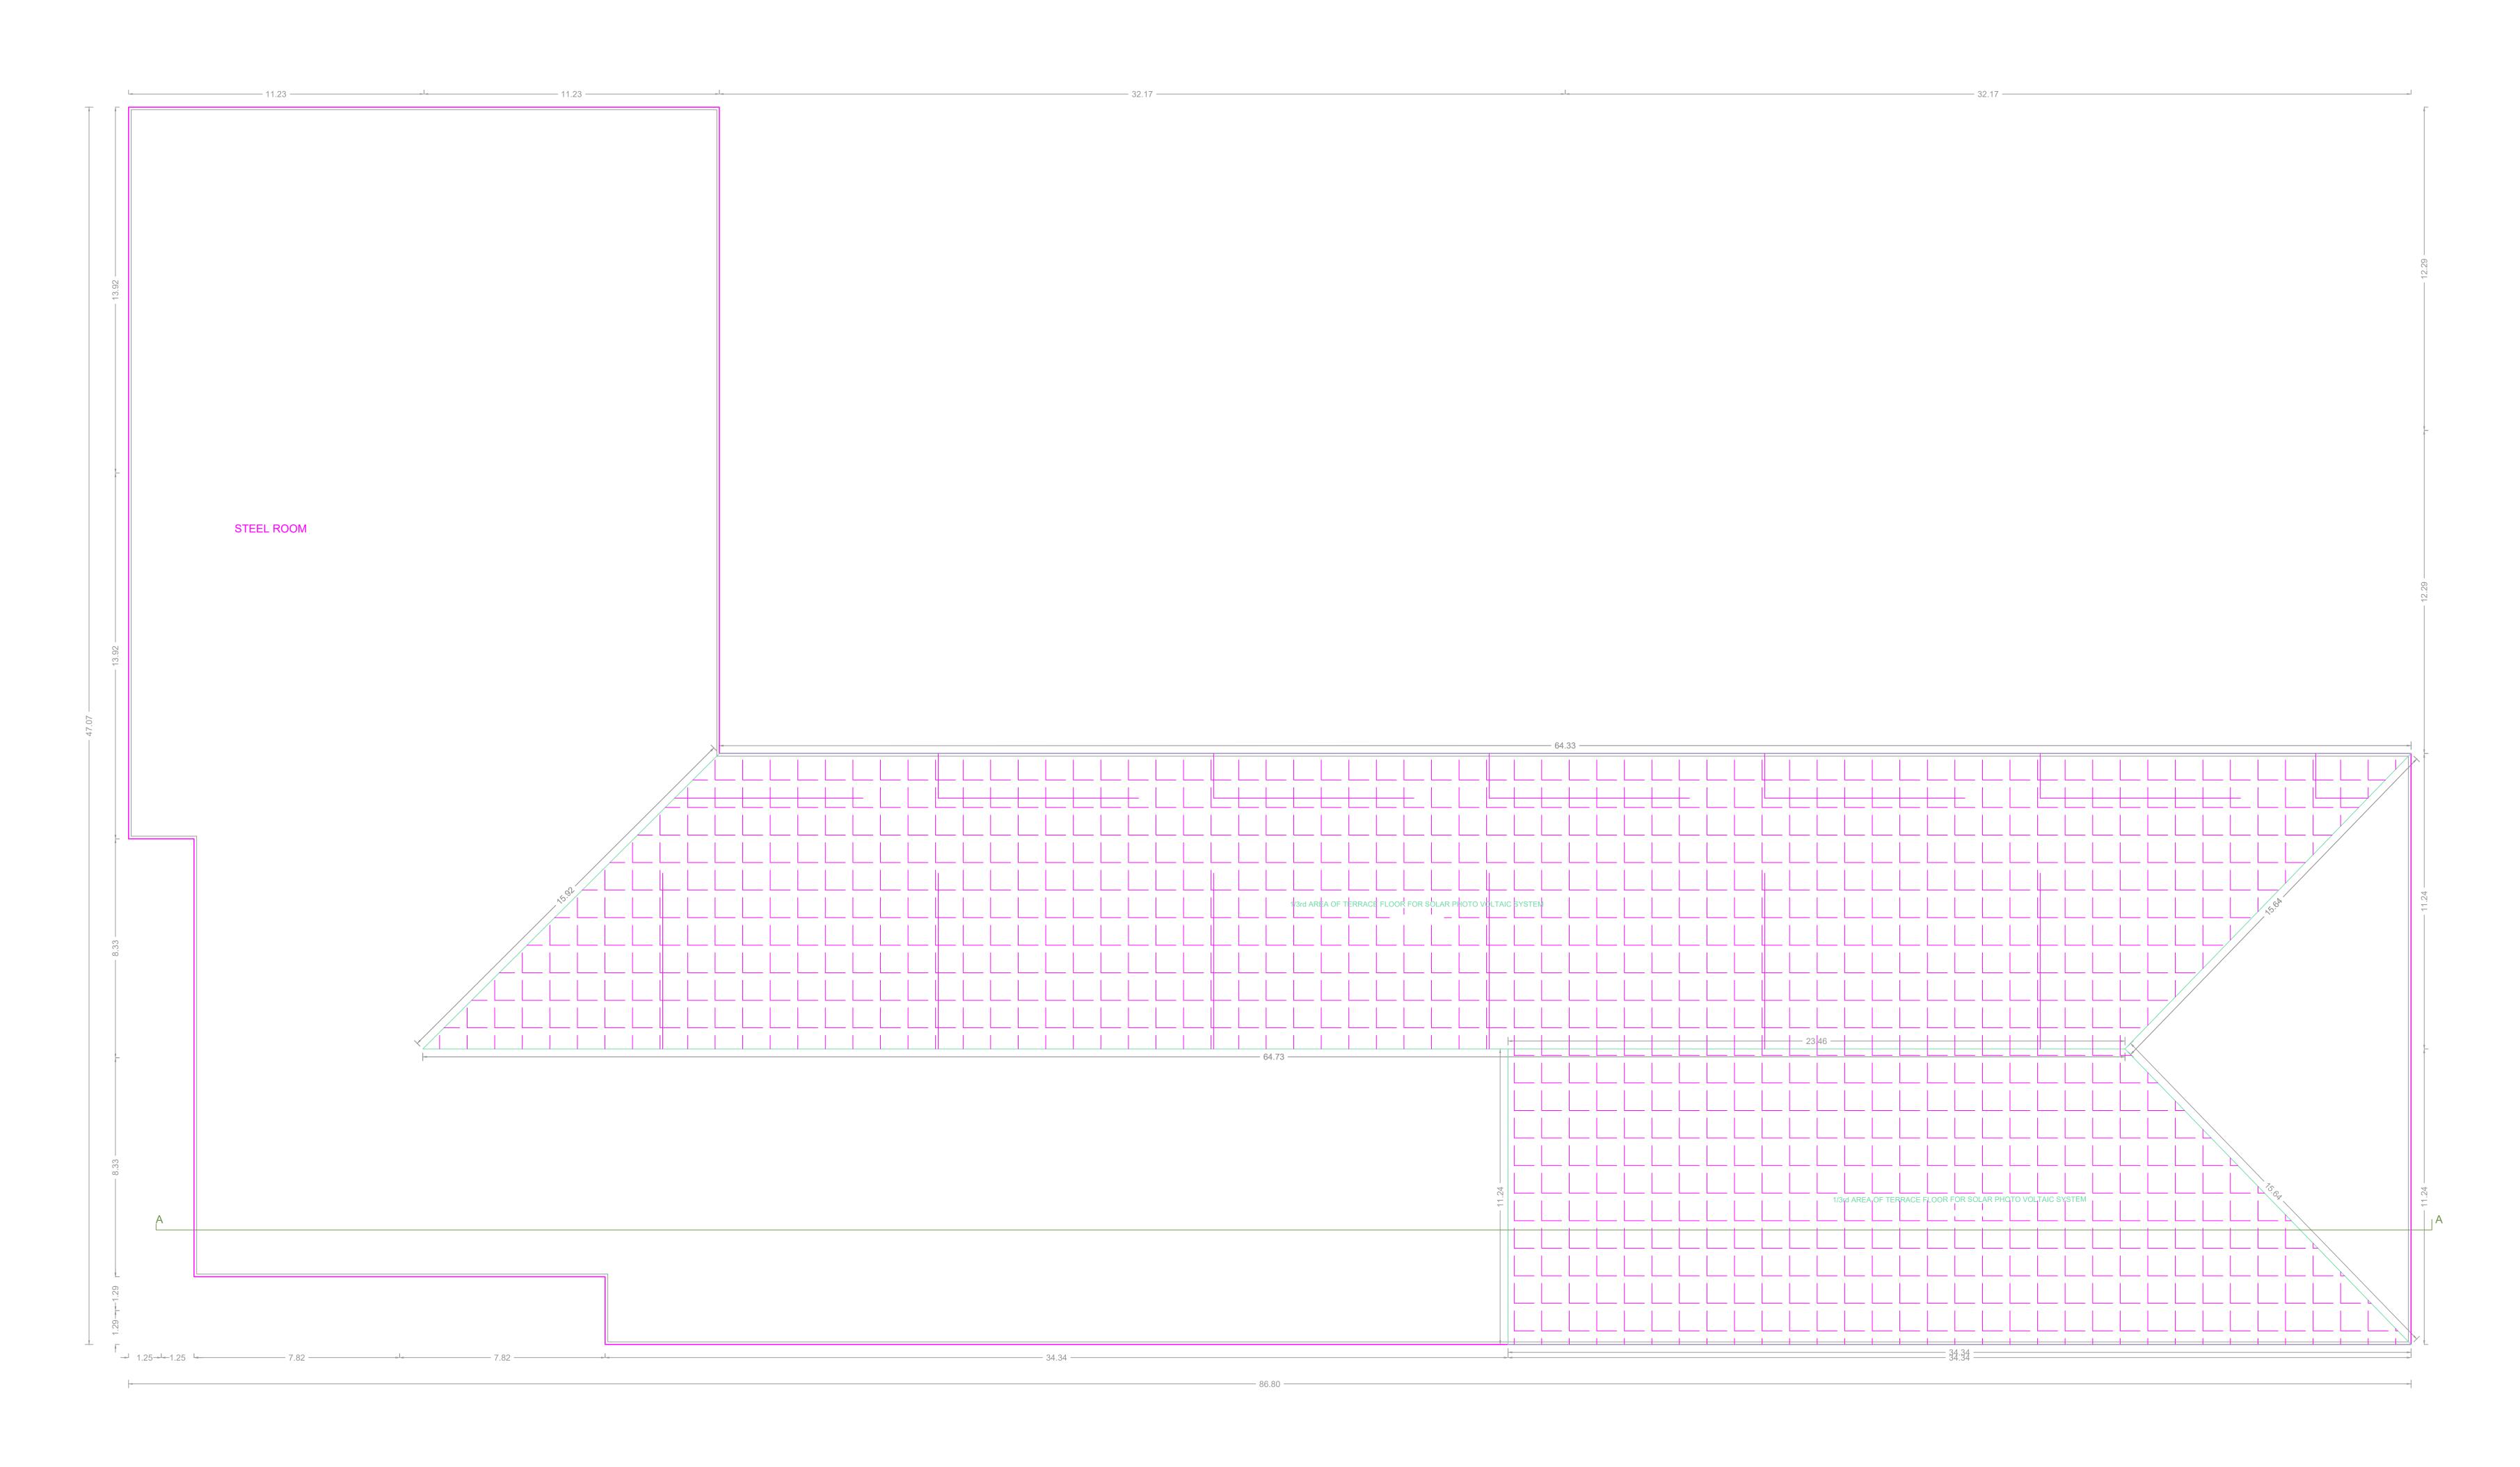

ROOF PLAN

ARCH_E_(36.00_x_48.00_Inches)

The Planing Permission issued uncor have find TNCORE 2019 a subject of MOD to consider of 2019 a subject of MOD to consider of 2019 and 2019. No. 5619 A 6718 of 2019. Applicants (Owner / Developer / Power of Attorney)