




SECOND FLOOR PLAN  
 (Scale - 1:150)

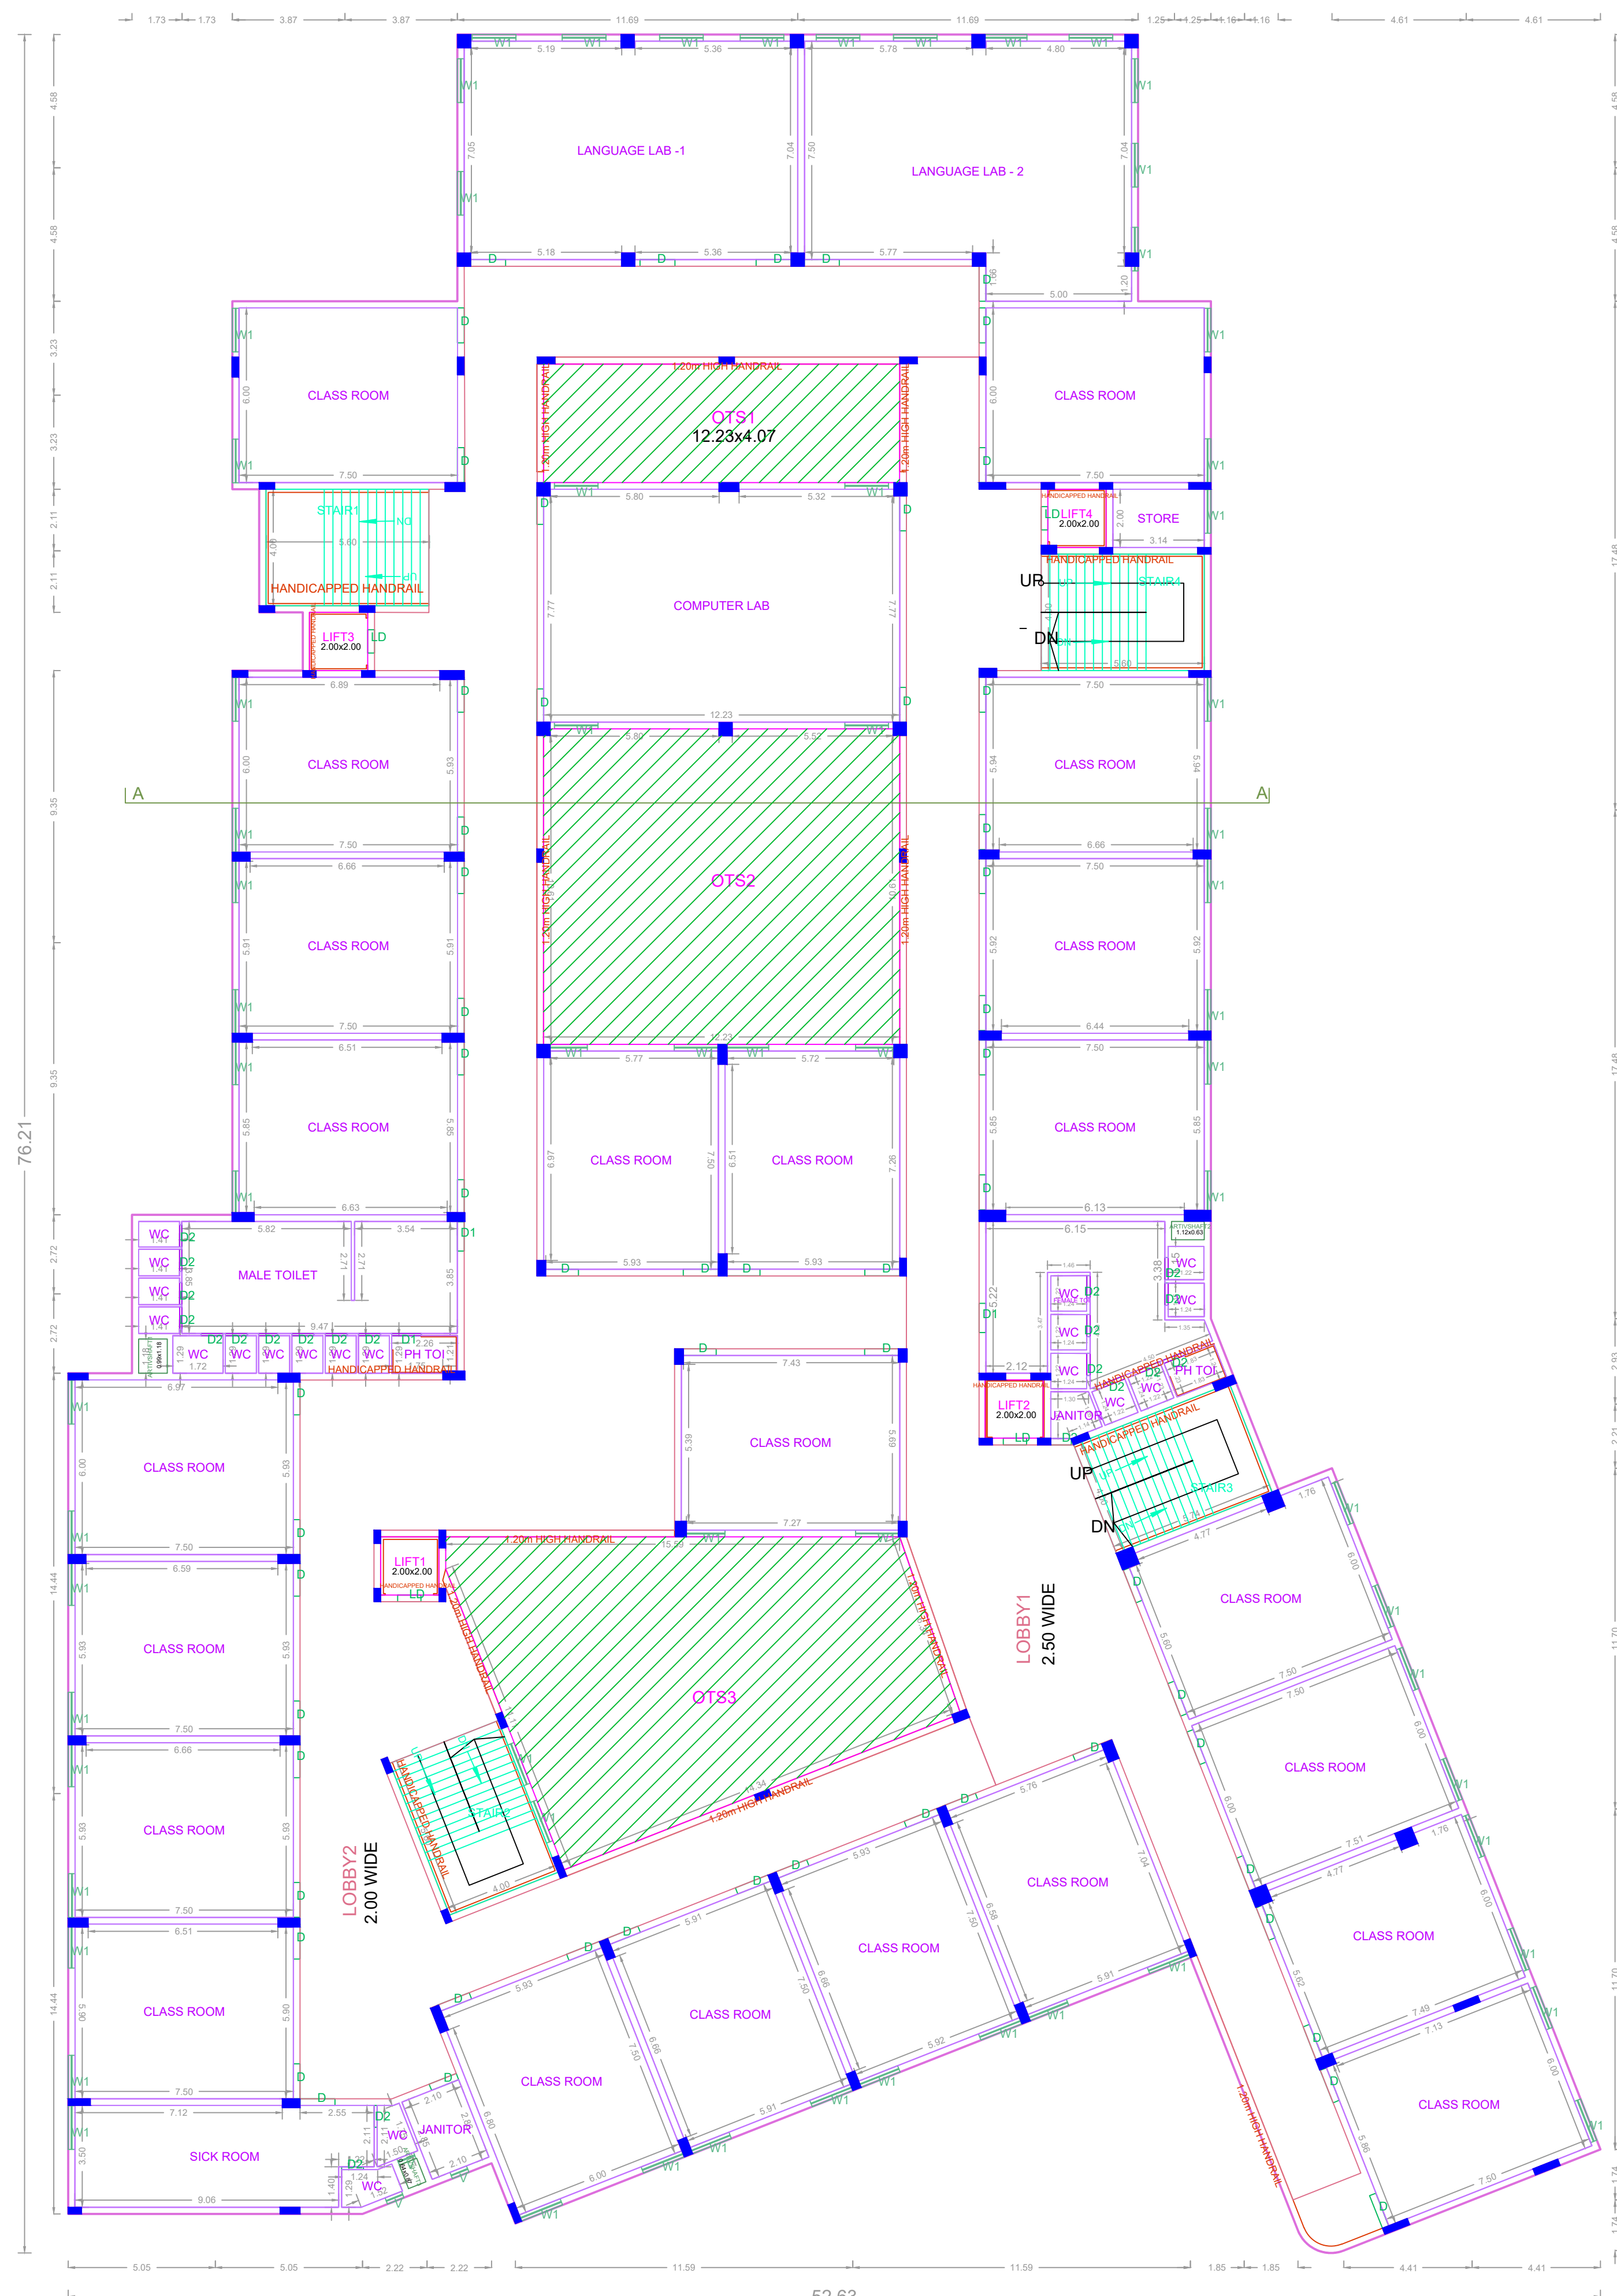


THIRD FLOOR PLAN  
 (Scale - 1:150)

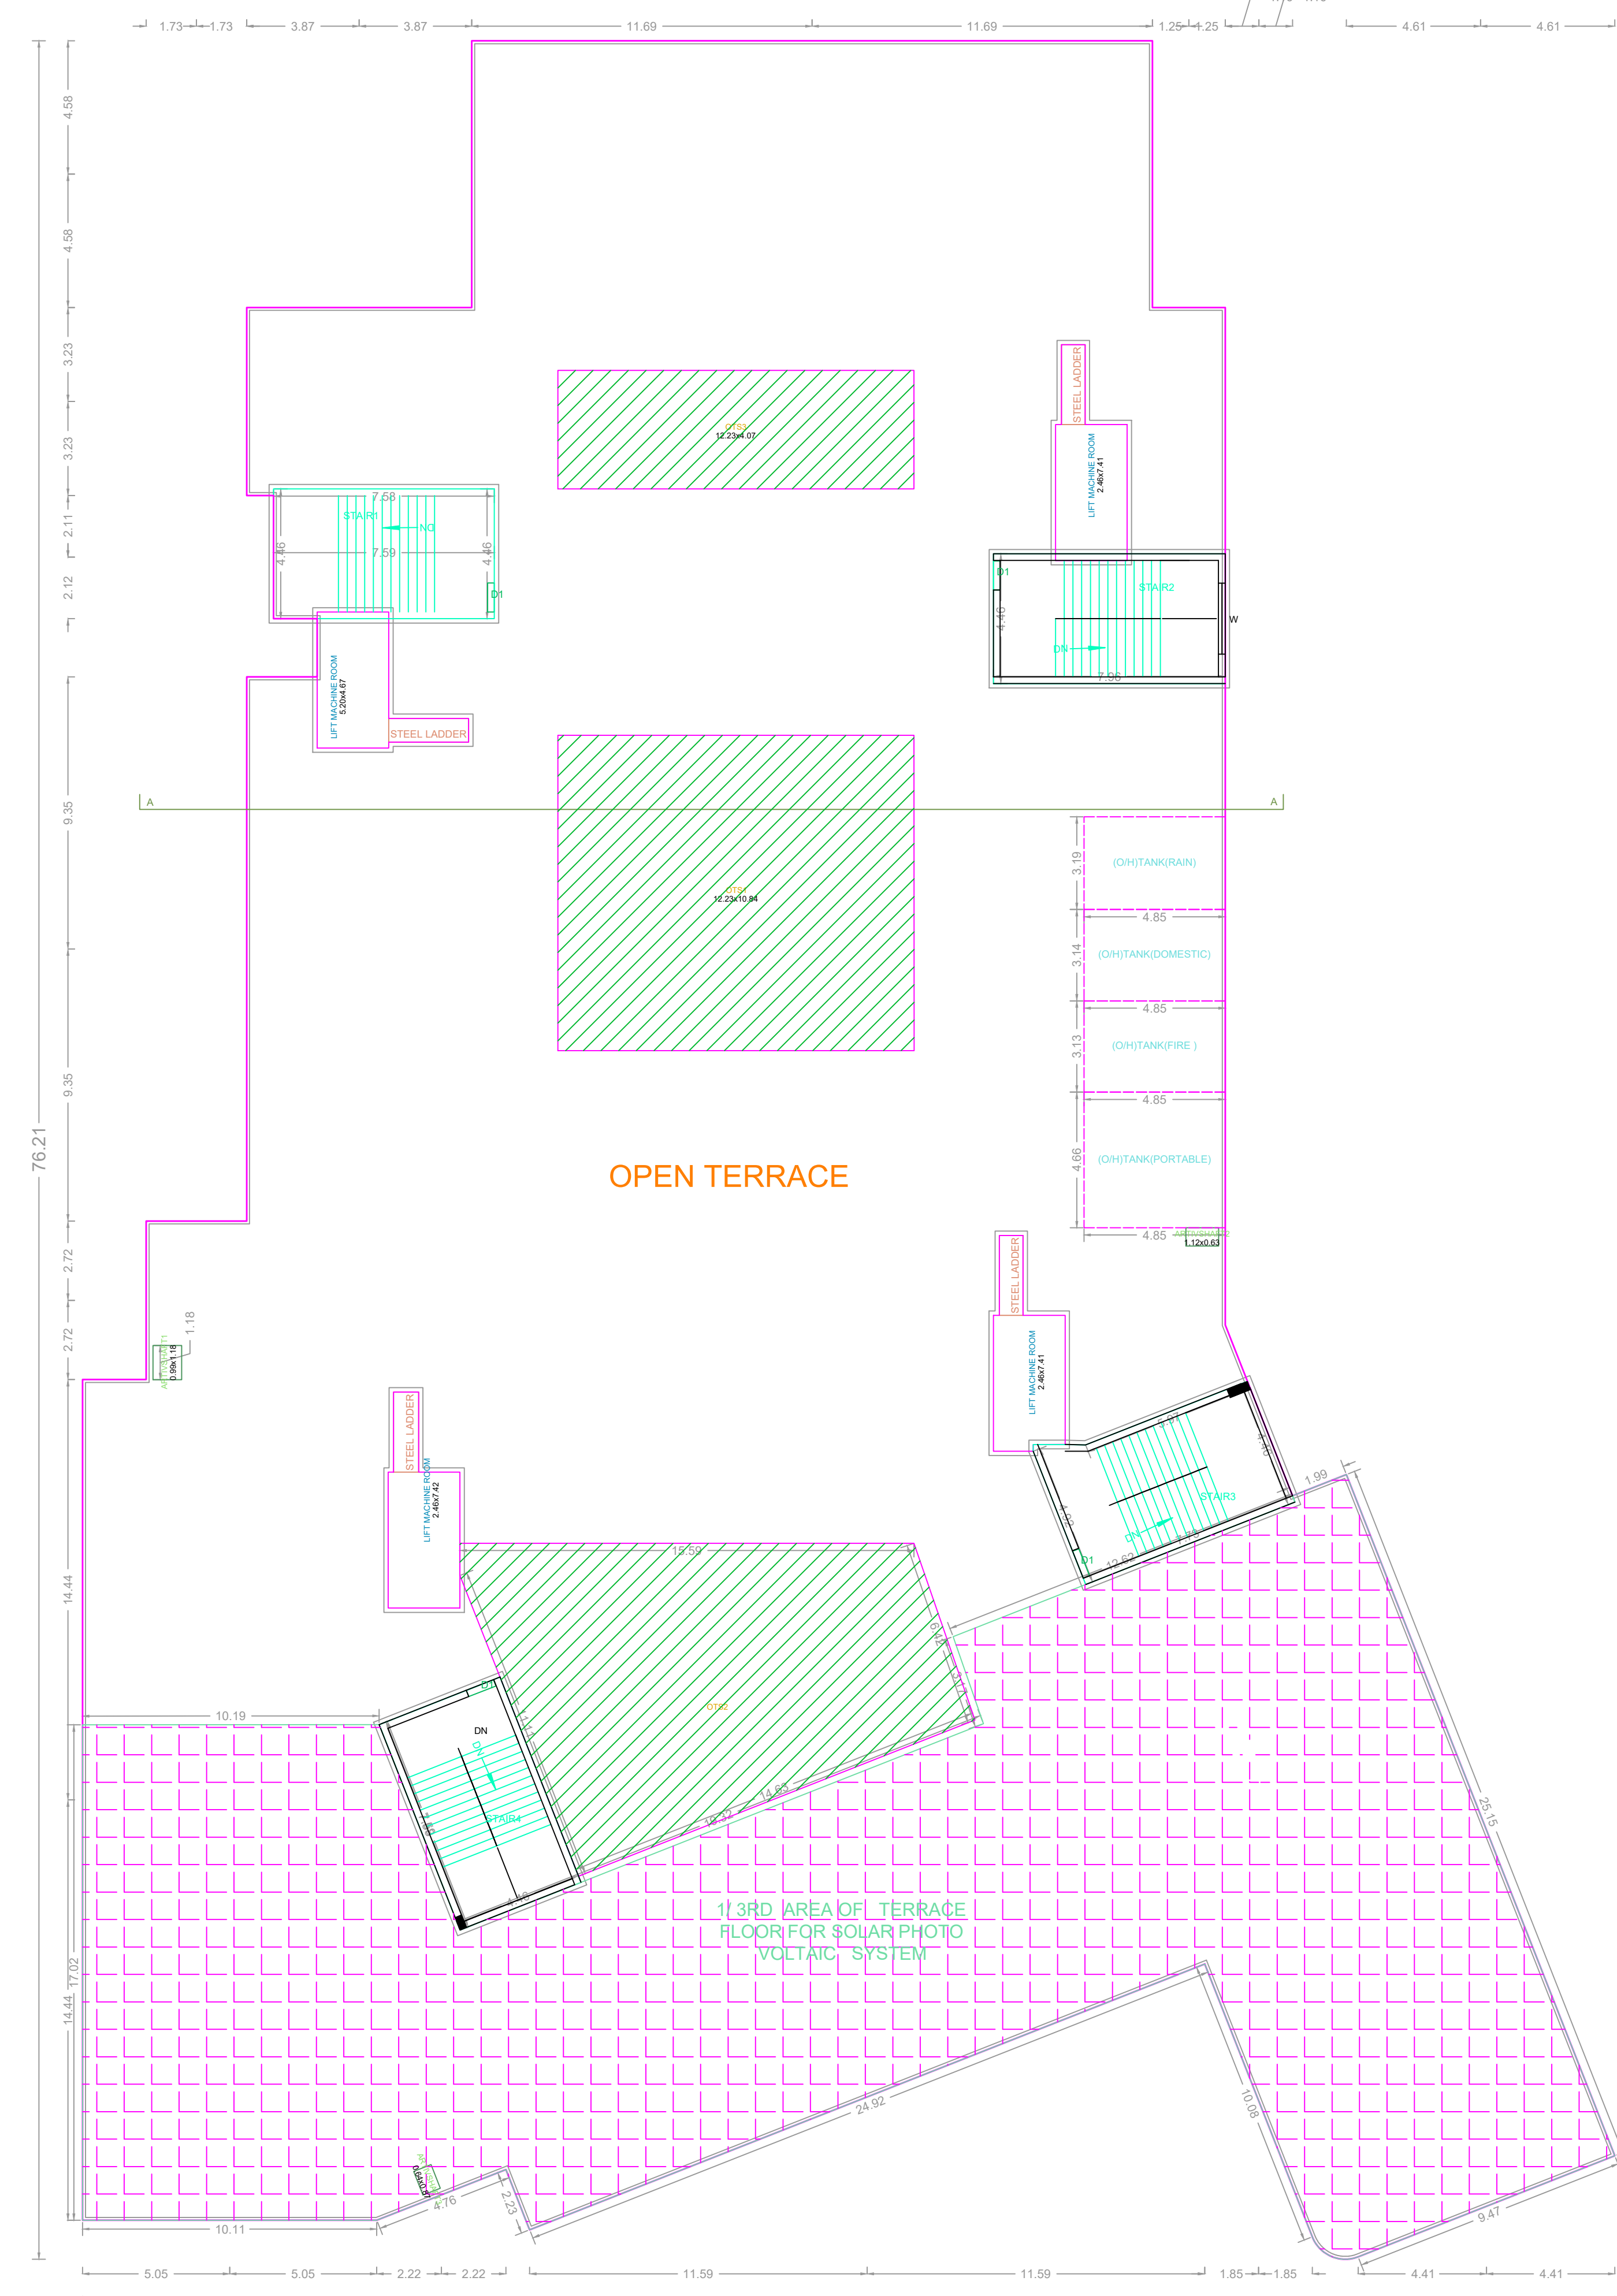

TERRACE FLOOR PLAN  
 (Scale - 1:150)

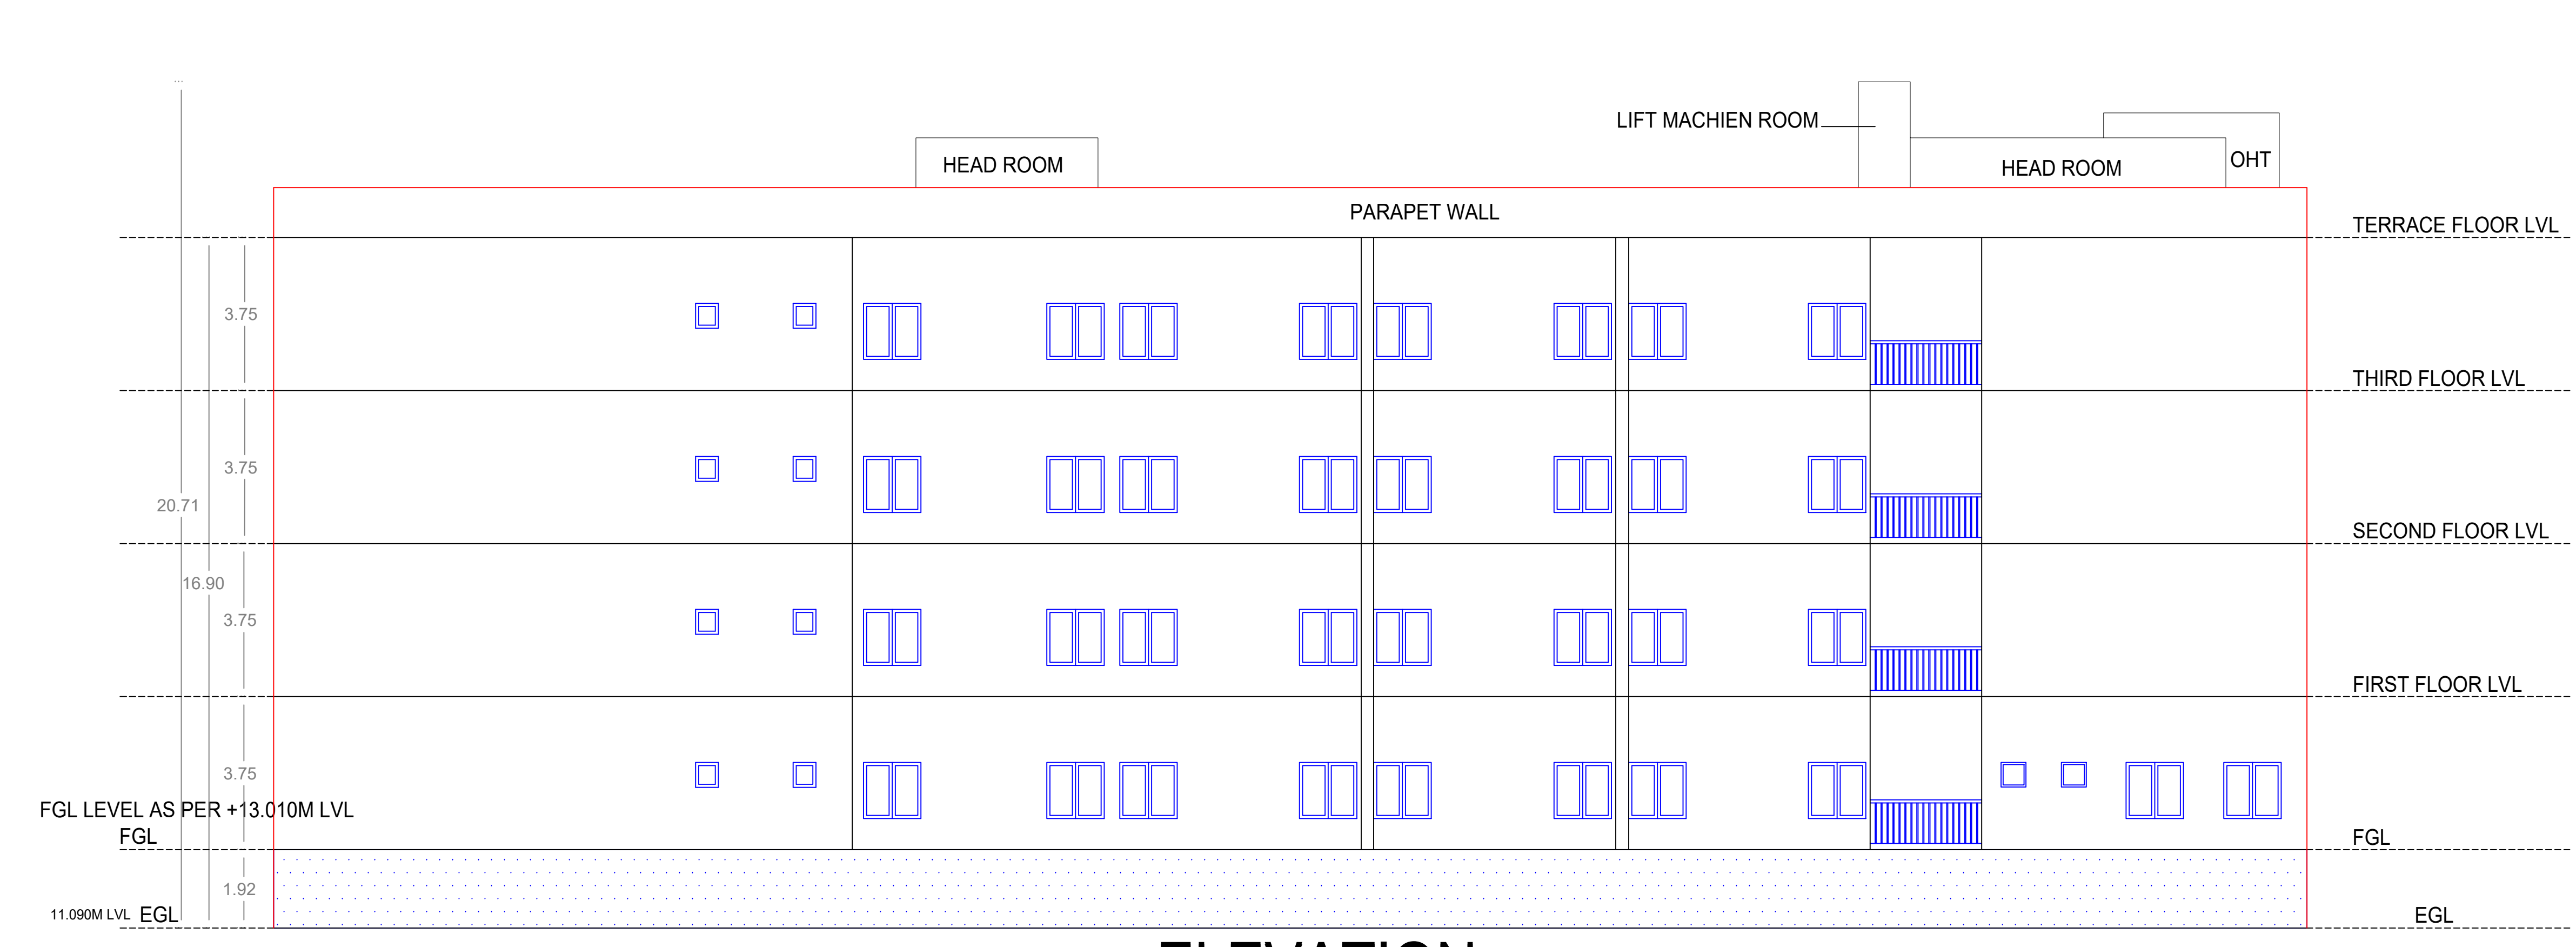

ELEVATION

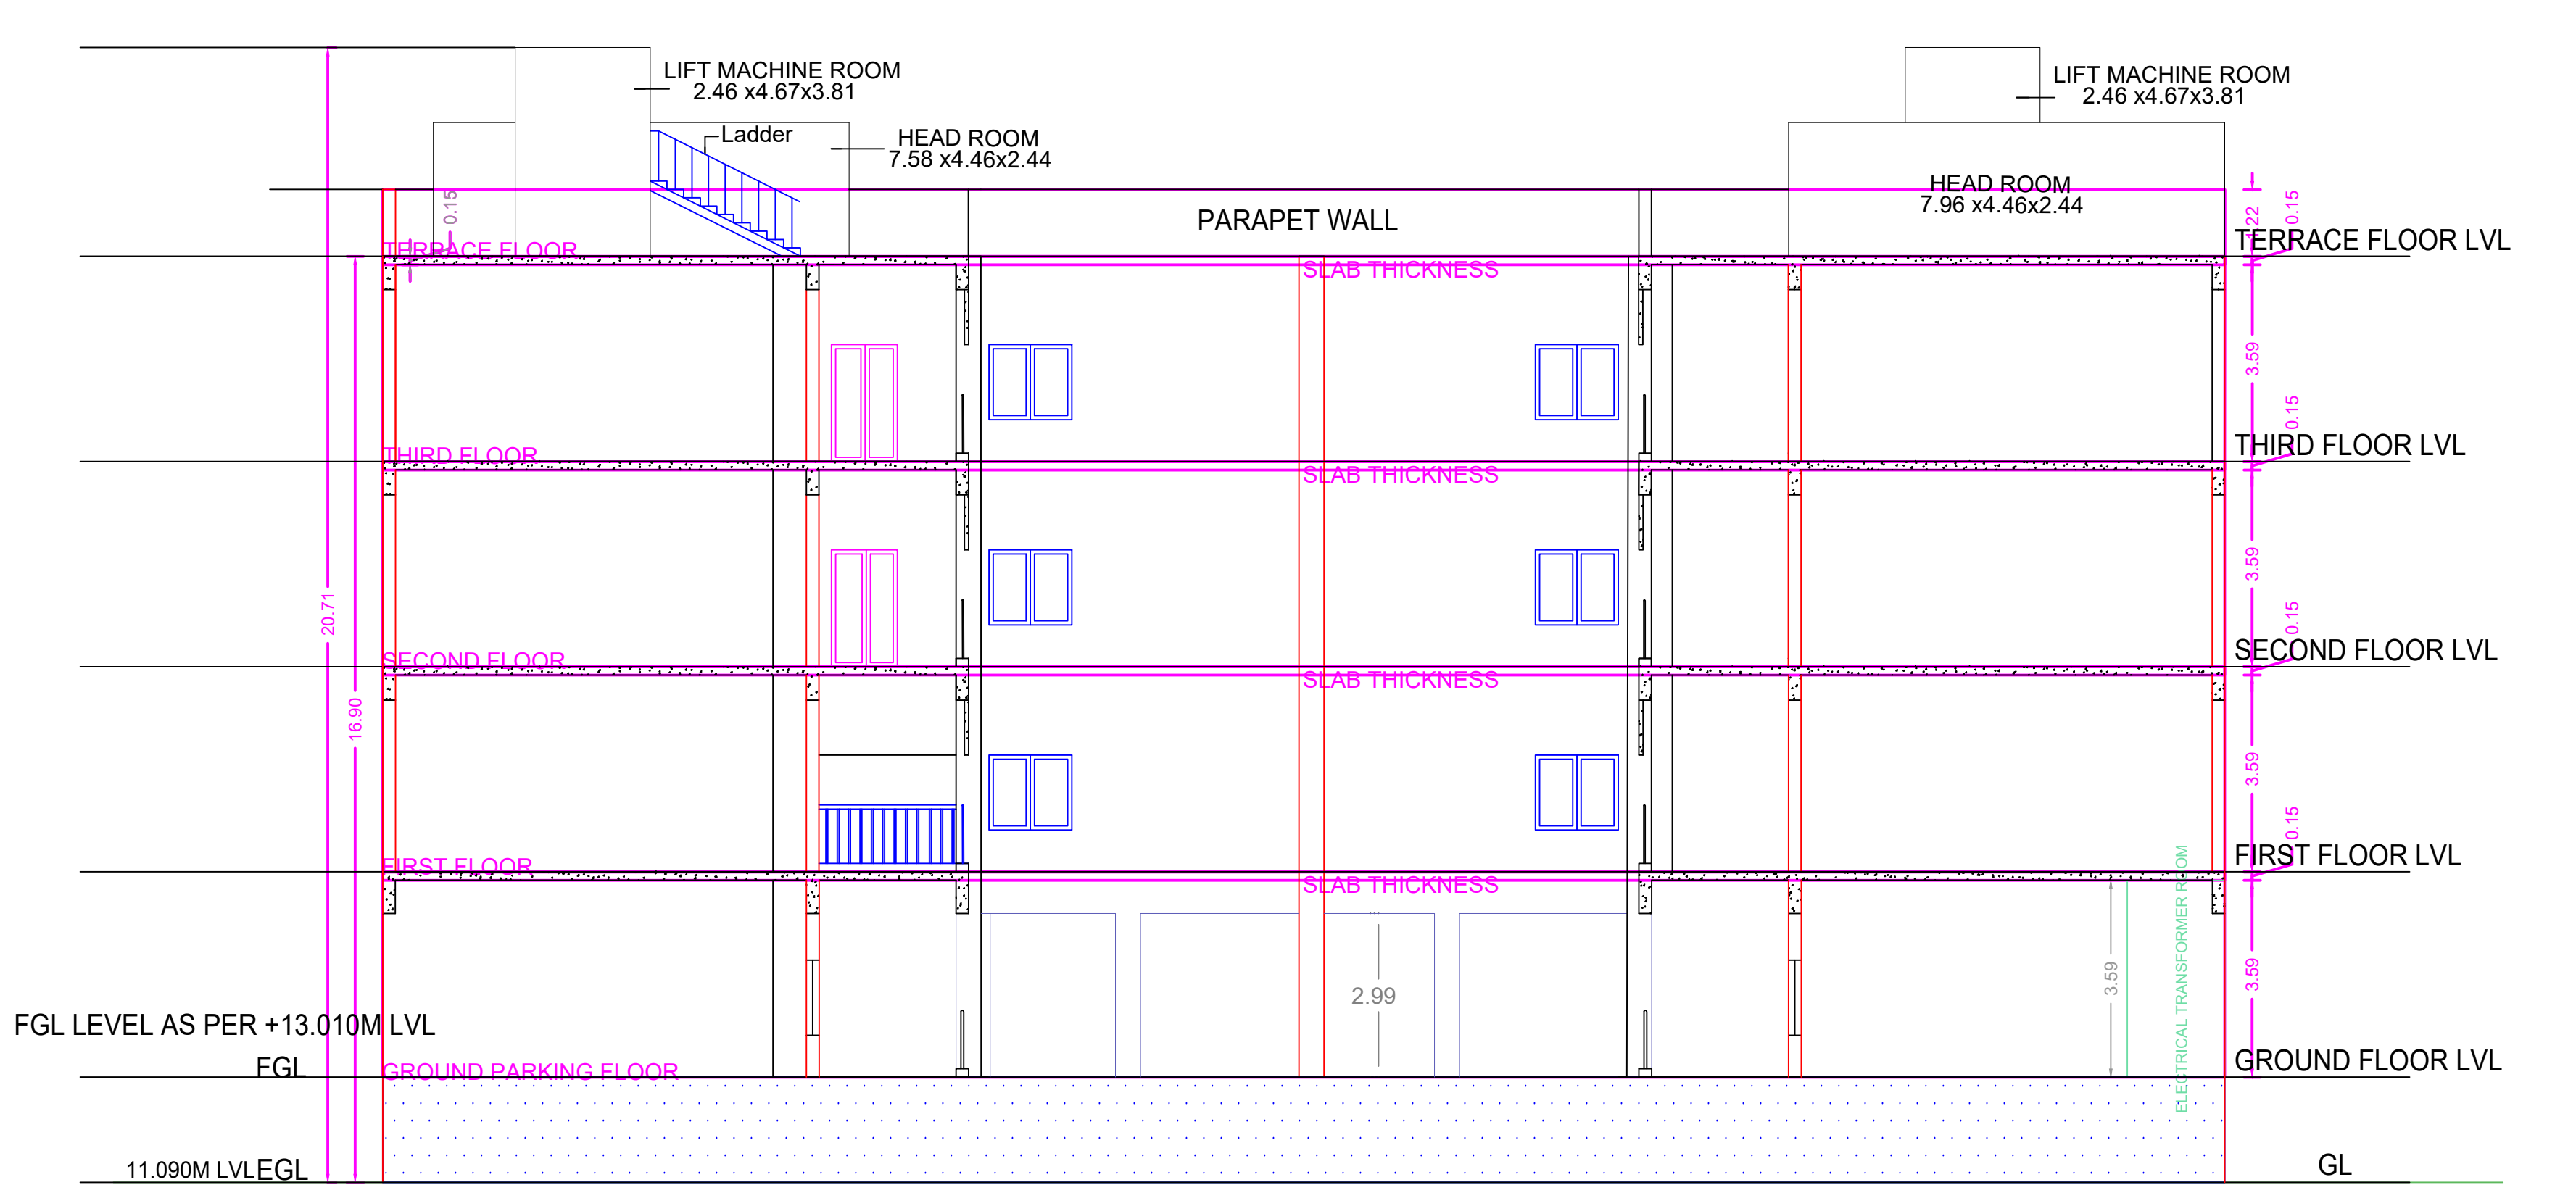

SECTION - AA'

APPROVAL CONDITION

SCALE 1:100

CHENNAI METROPOLITAN DEVELOPMENT AUTHORITY  
**APPROVED**  
 SUBJECT TO THE CONDITIONS MENTIONED IN THIS OFFICE

APPROVED BY: [Signature]

KEY NO. 4688

OR CODE