




SITE PLAN

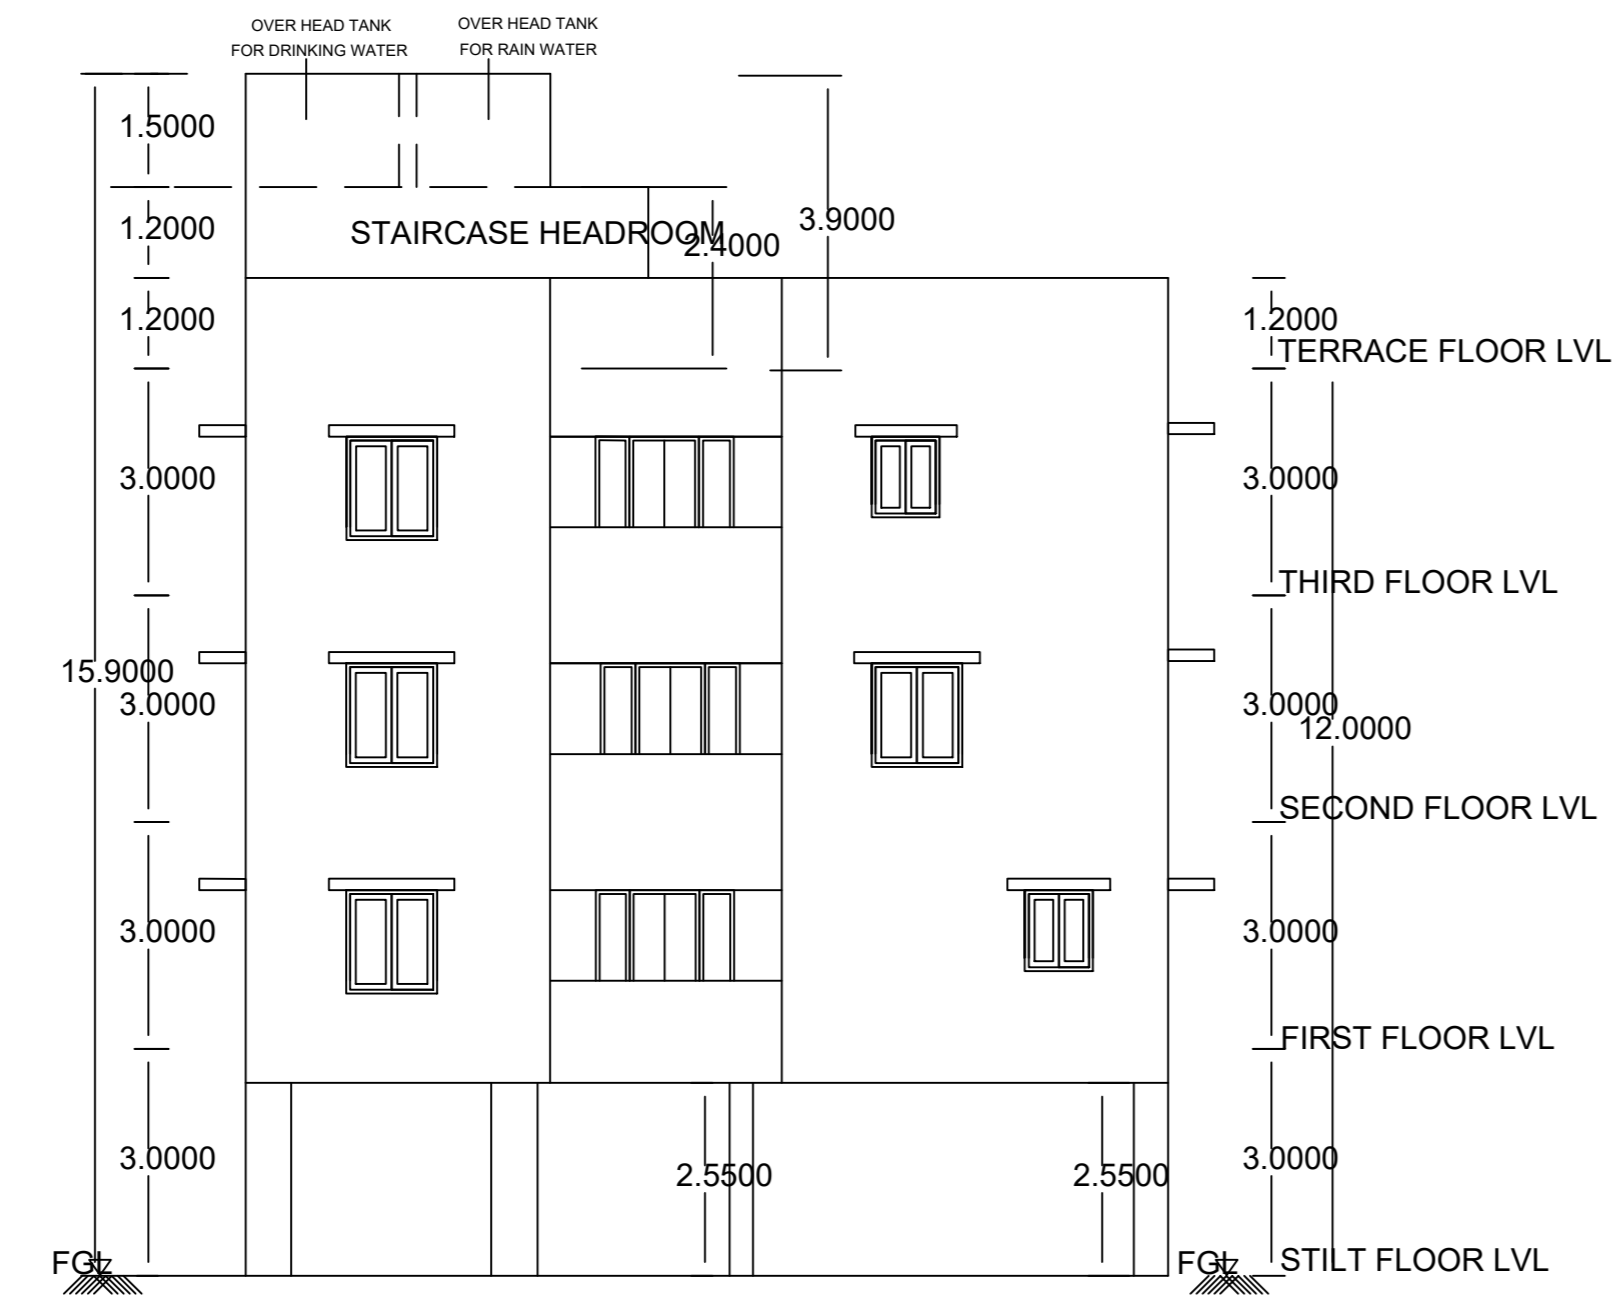

FRONT ELEVATION

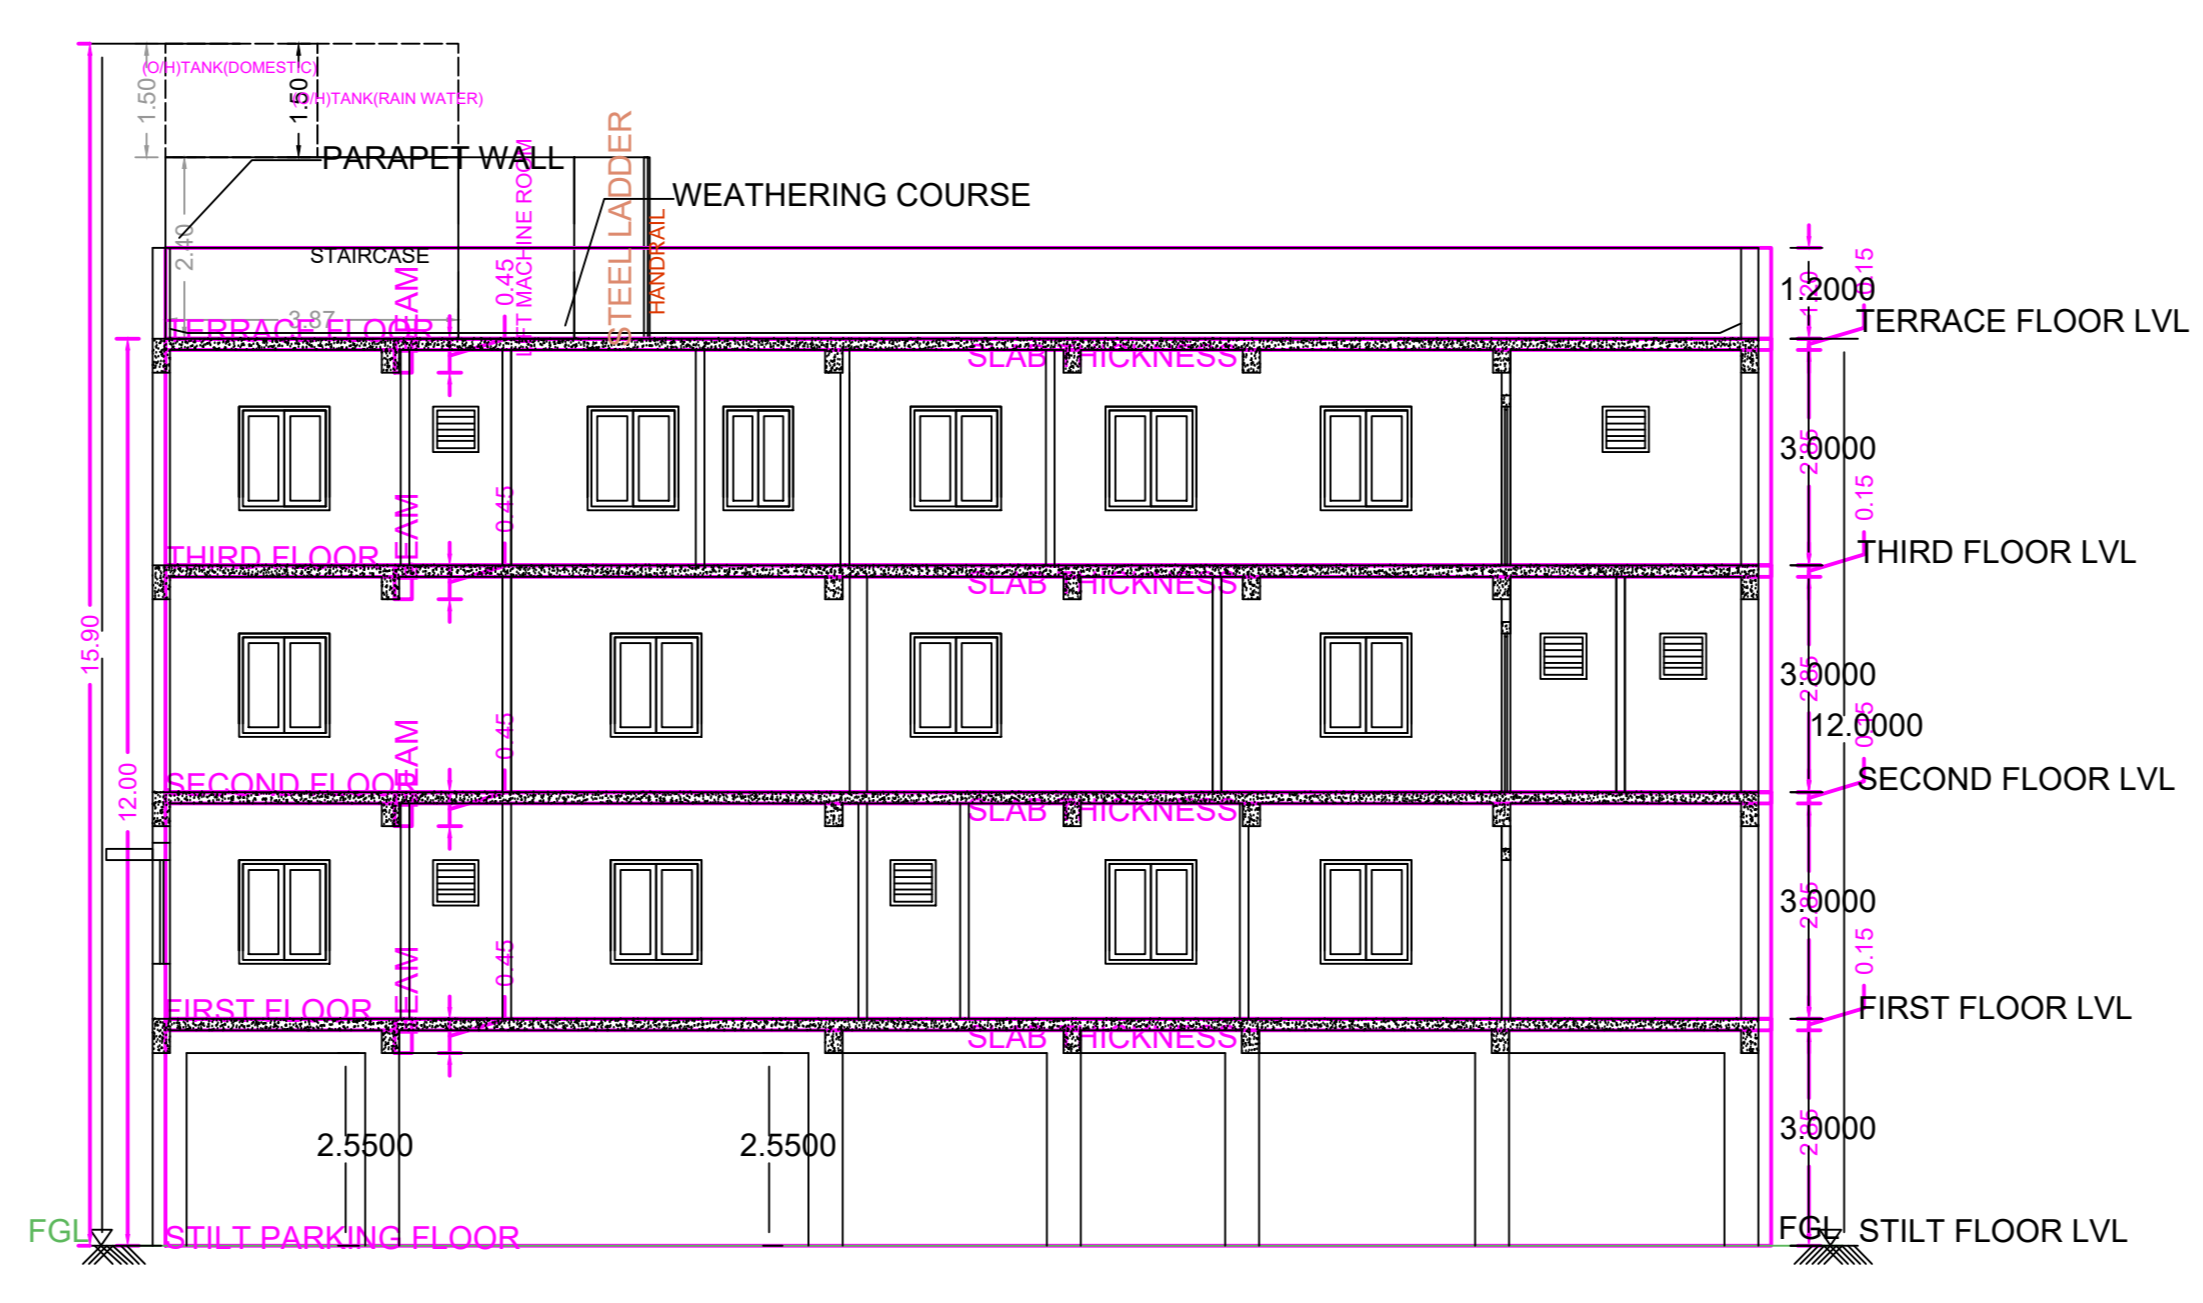


SECTION A-A

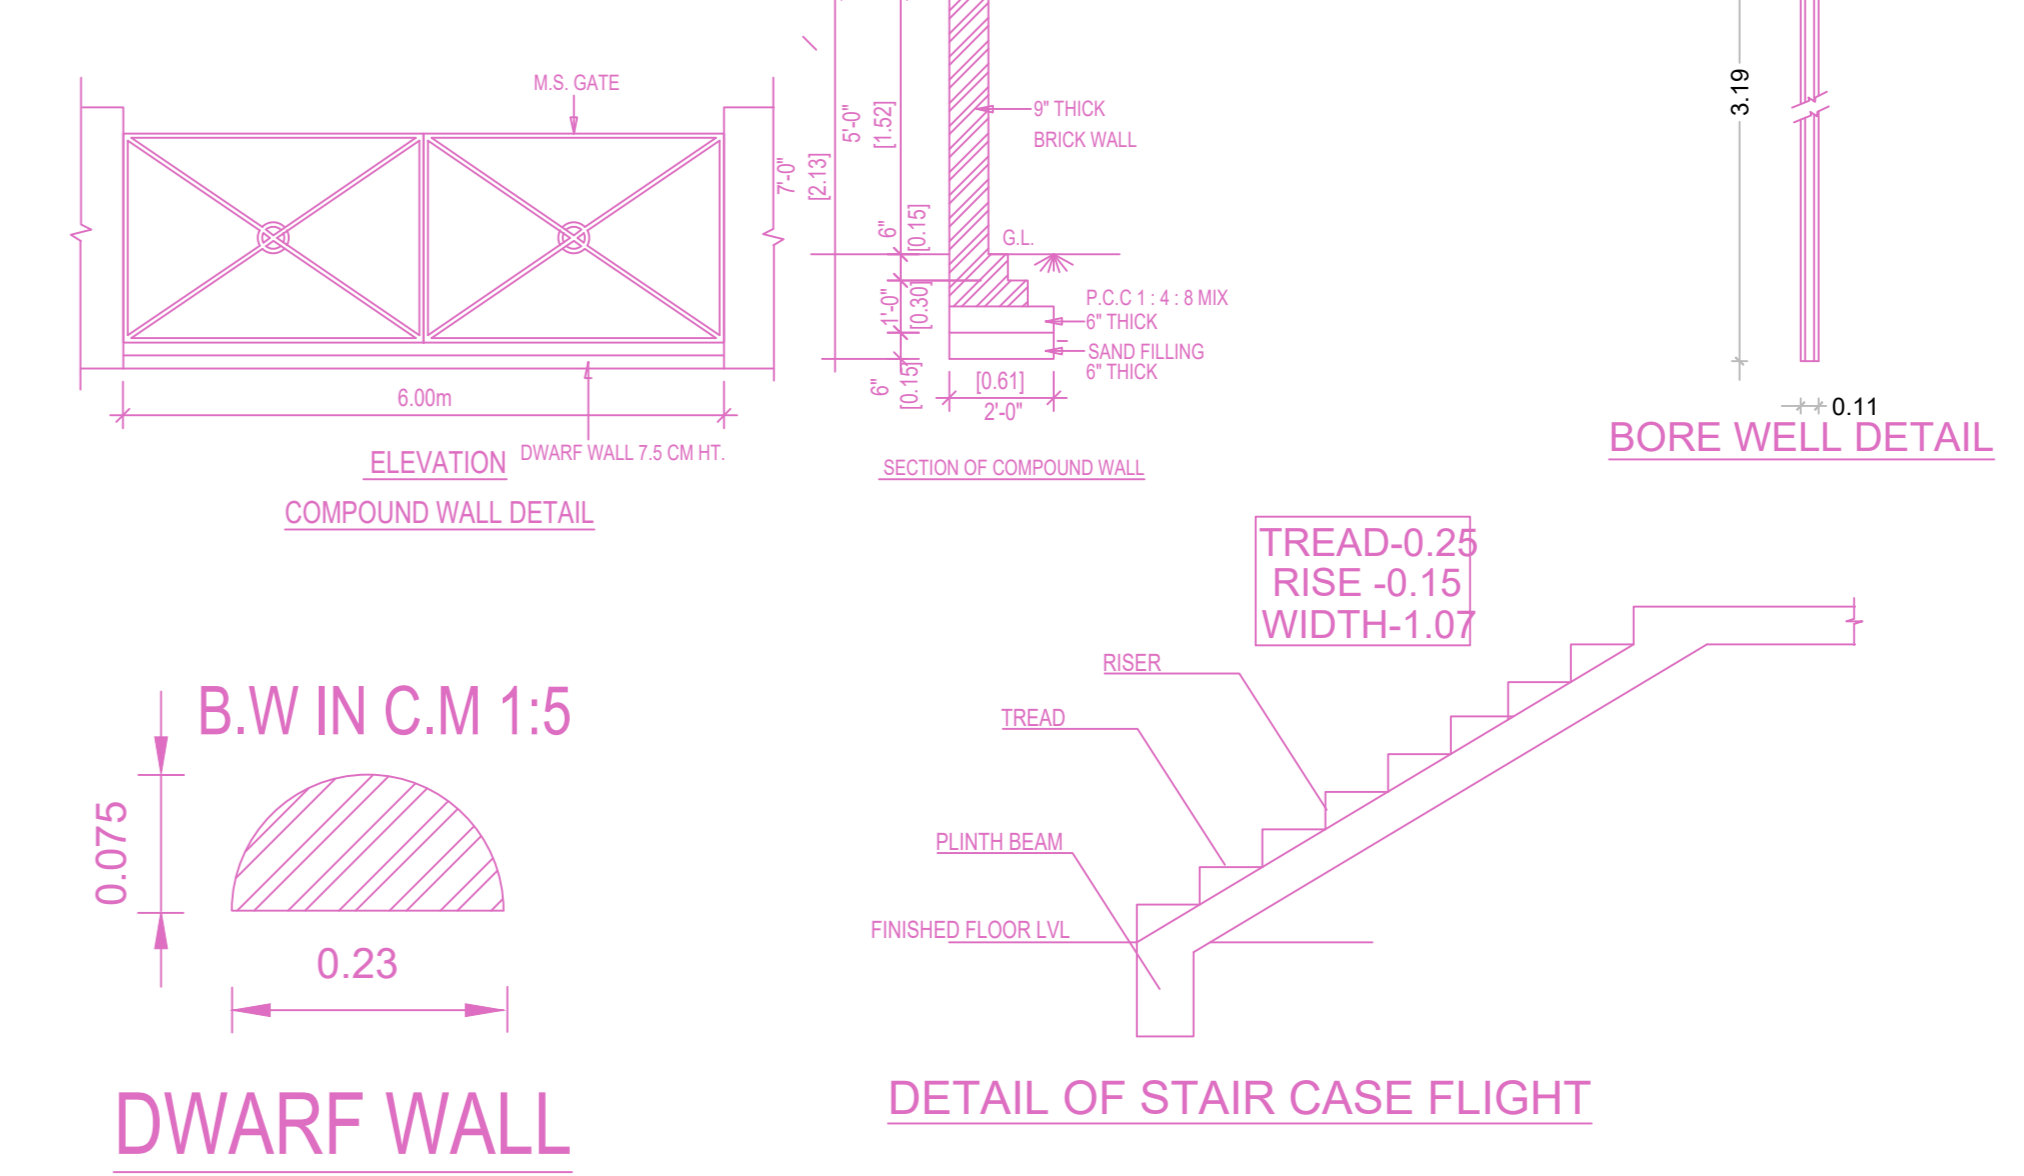


DWARF WALL


DETAIL OF STAIR CASE FLIGHT

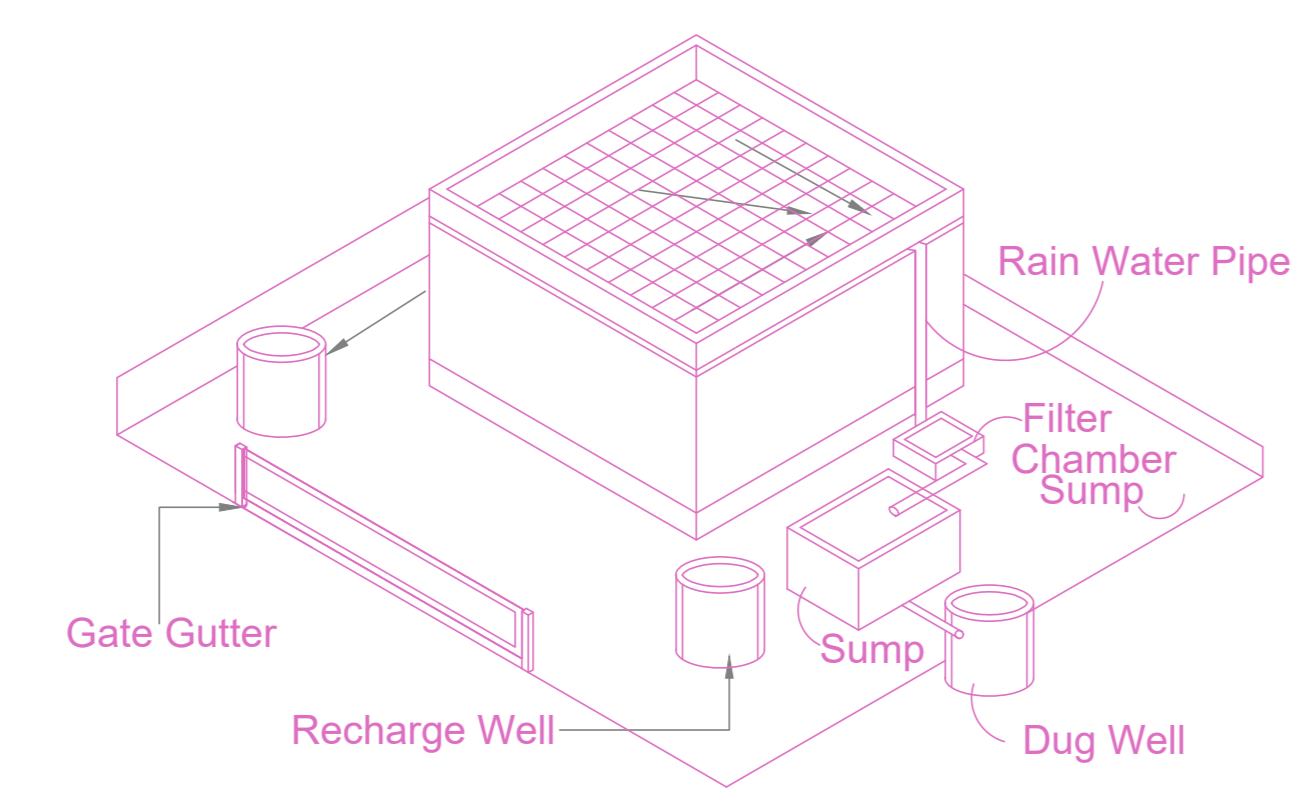


Proposed Rain Water Harvesting System 1A  
Not To Scale

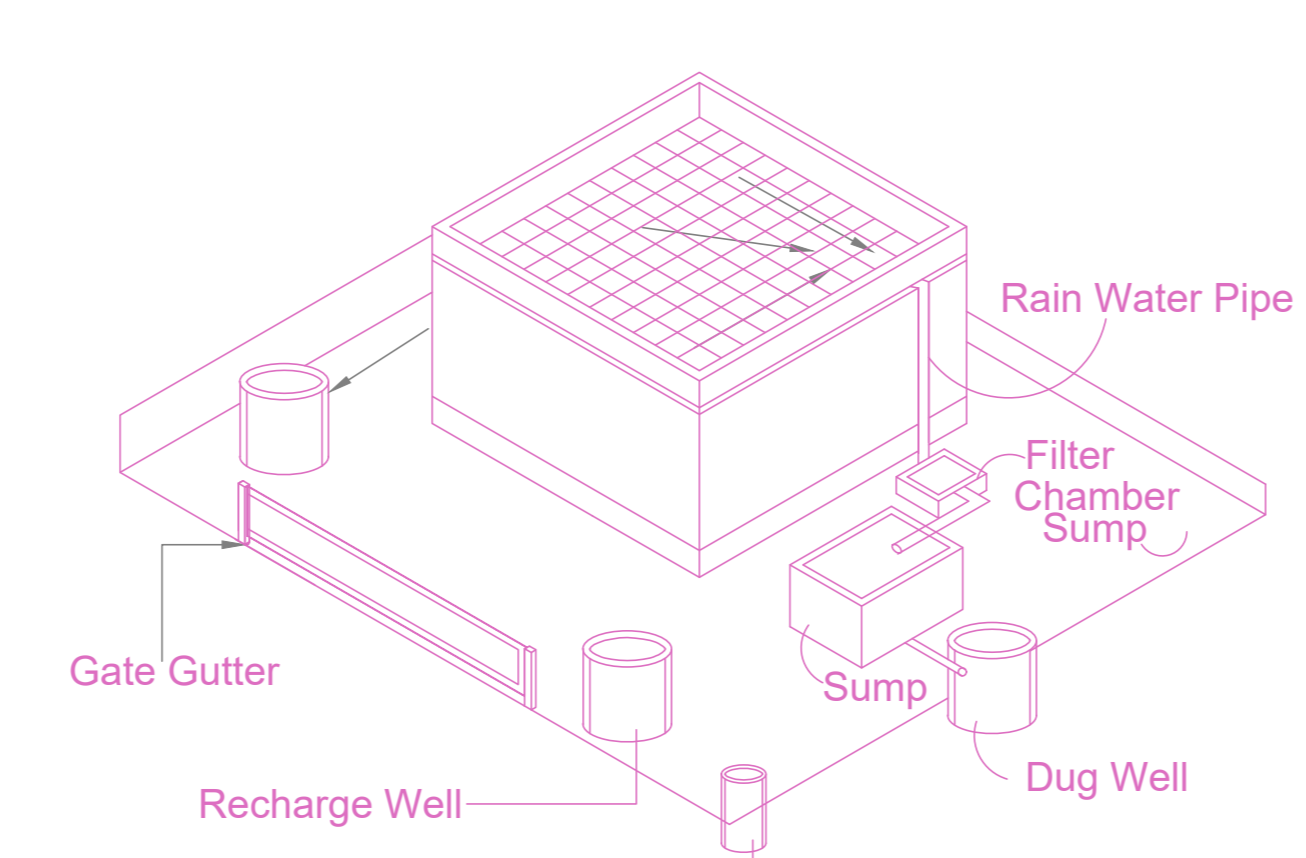


Proposed Rain Water Harvesting System 1D  
Not To Scale

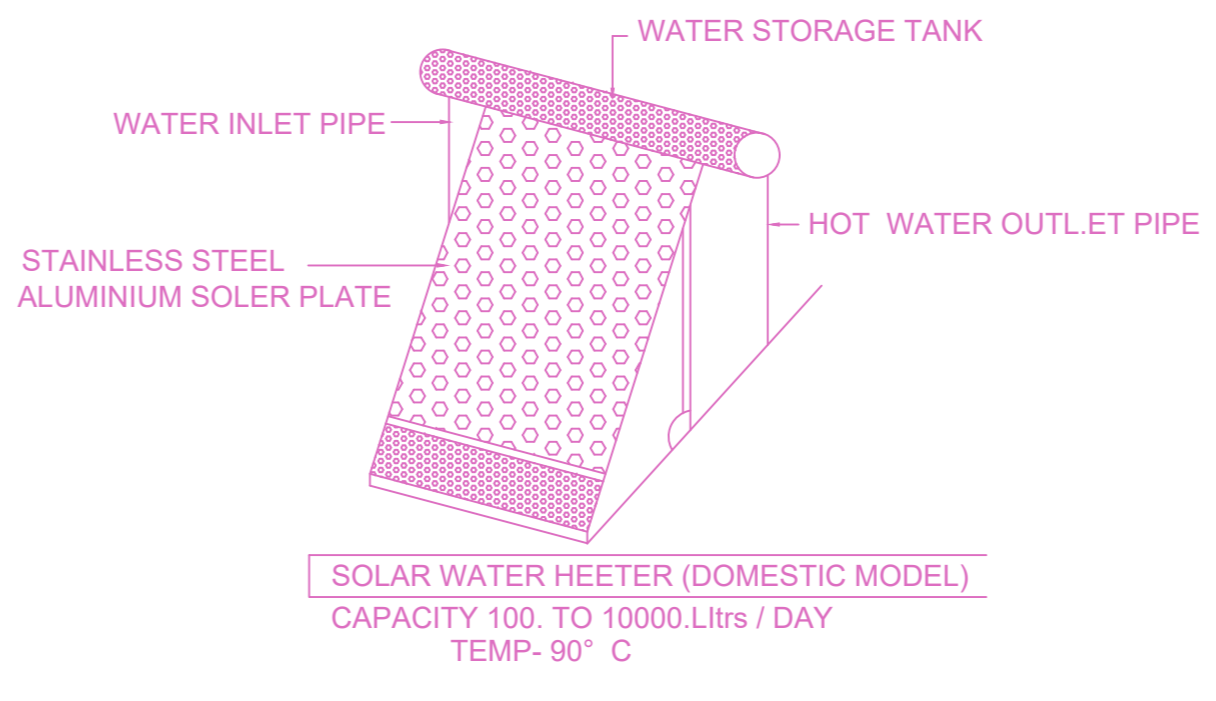


SOLAR WATER HEATER PLAN  
NOT TO SCALE

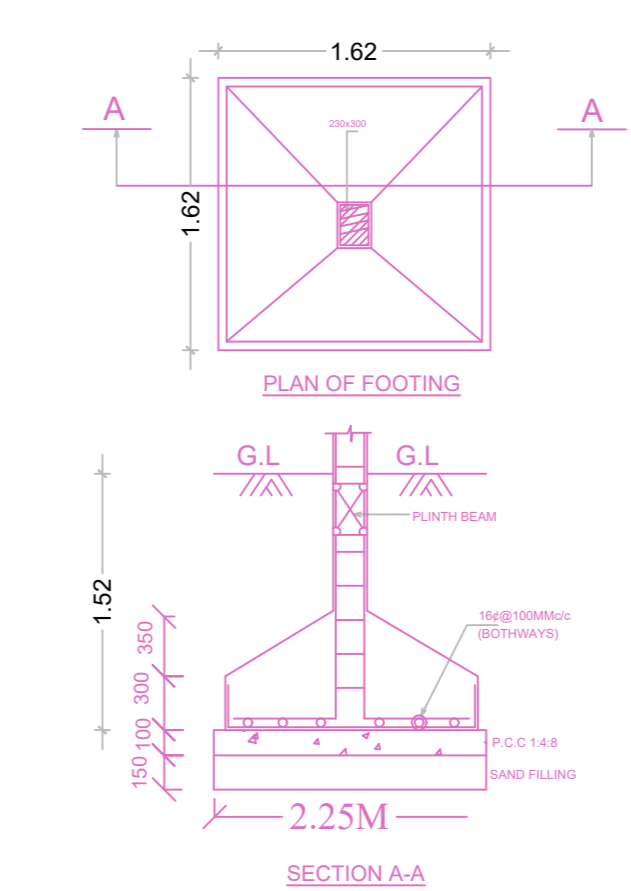


SECTION A-A

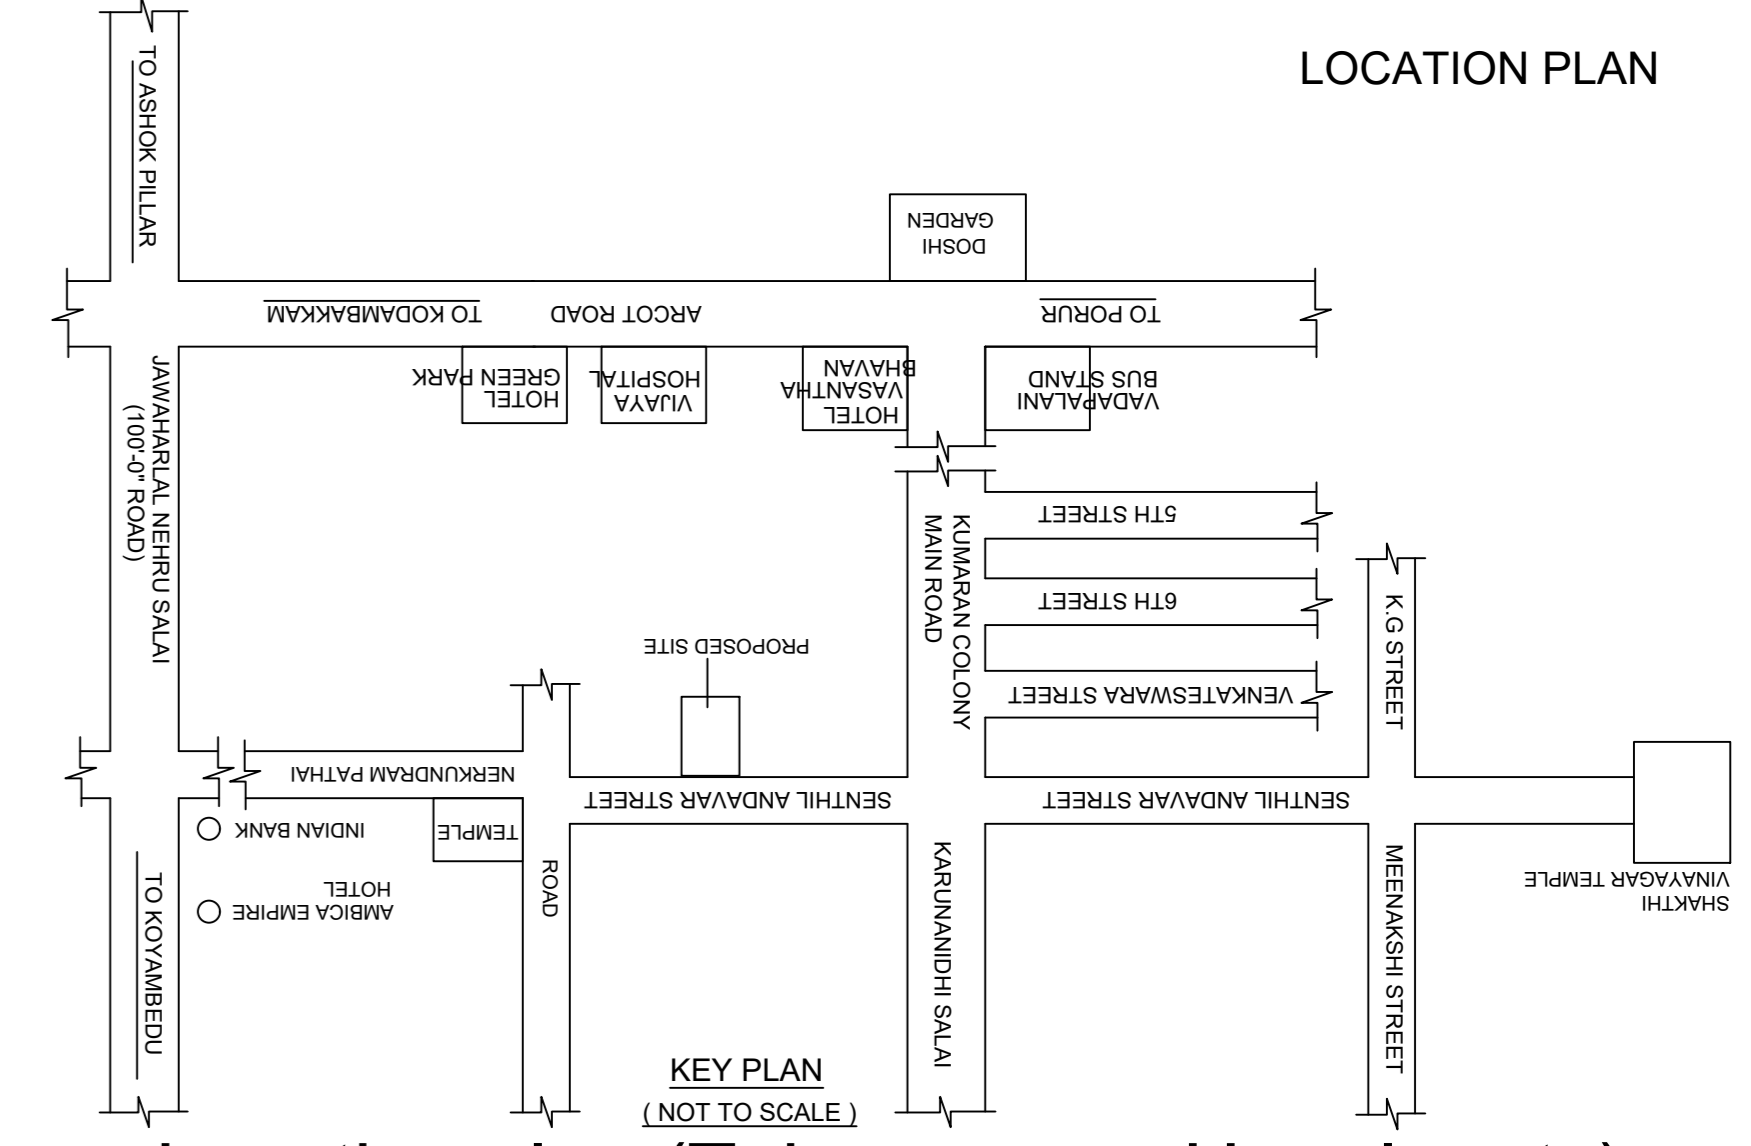


Location plan (Taken as per User Inputs)

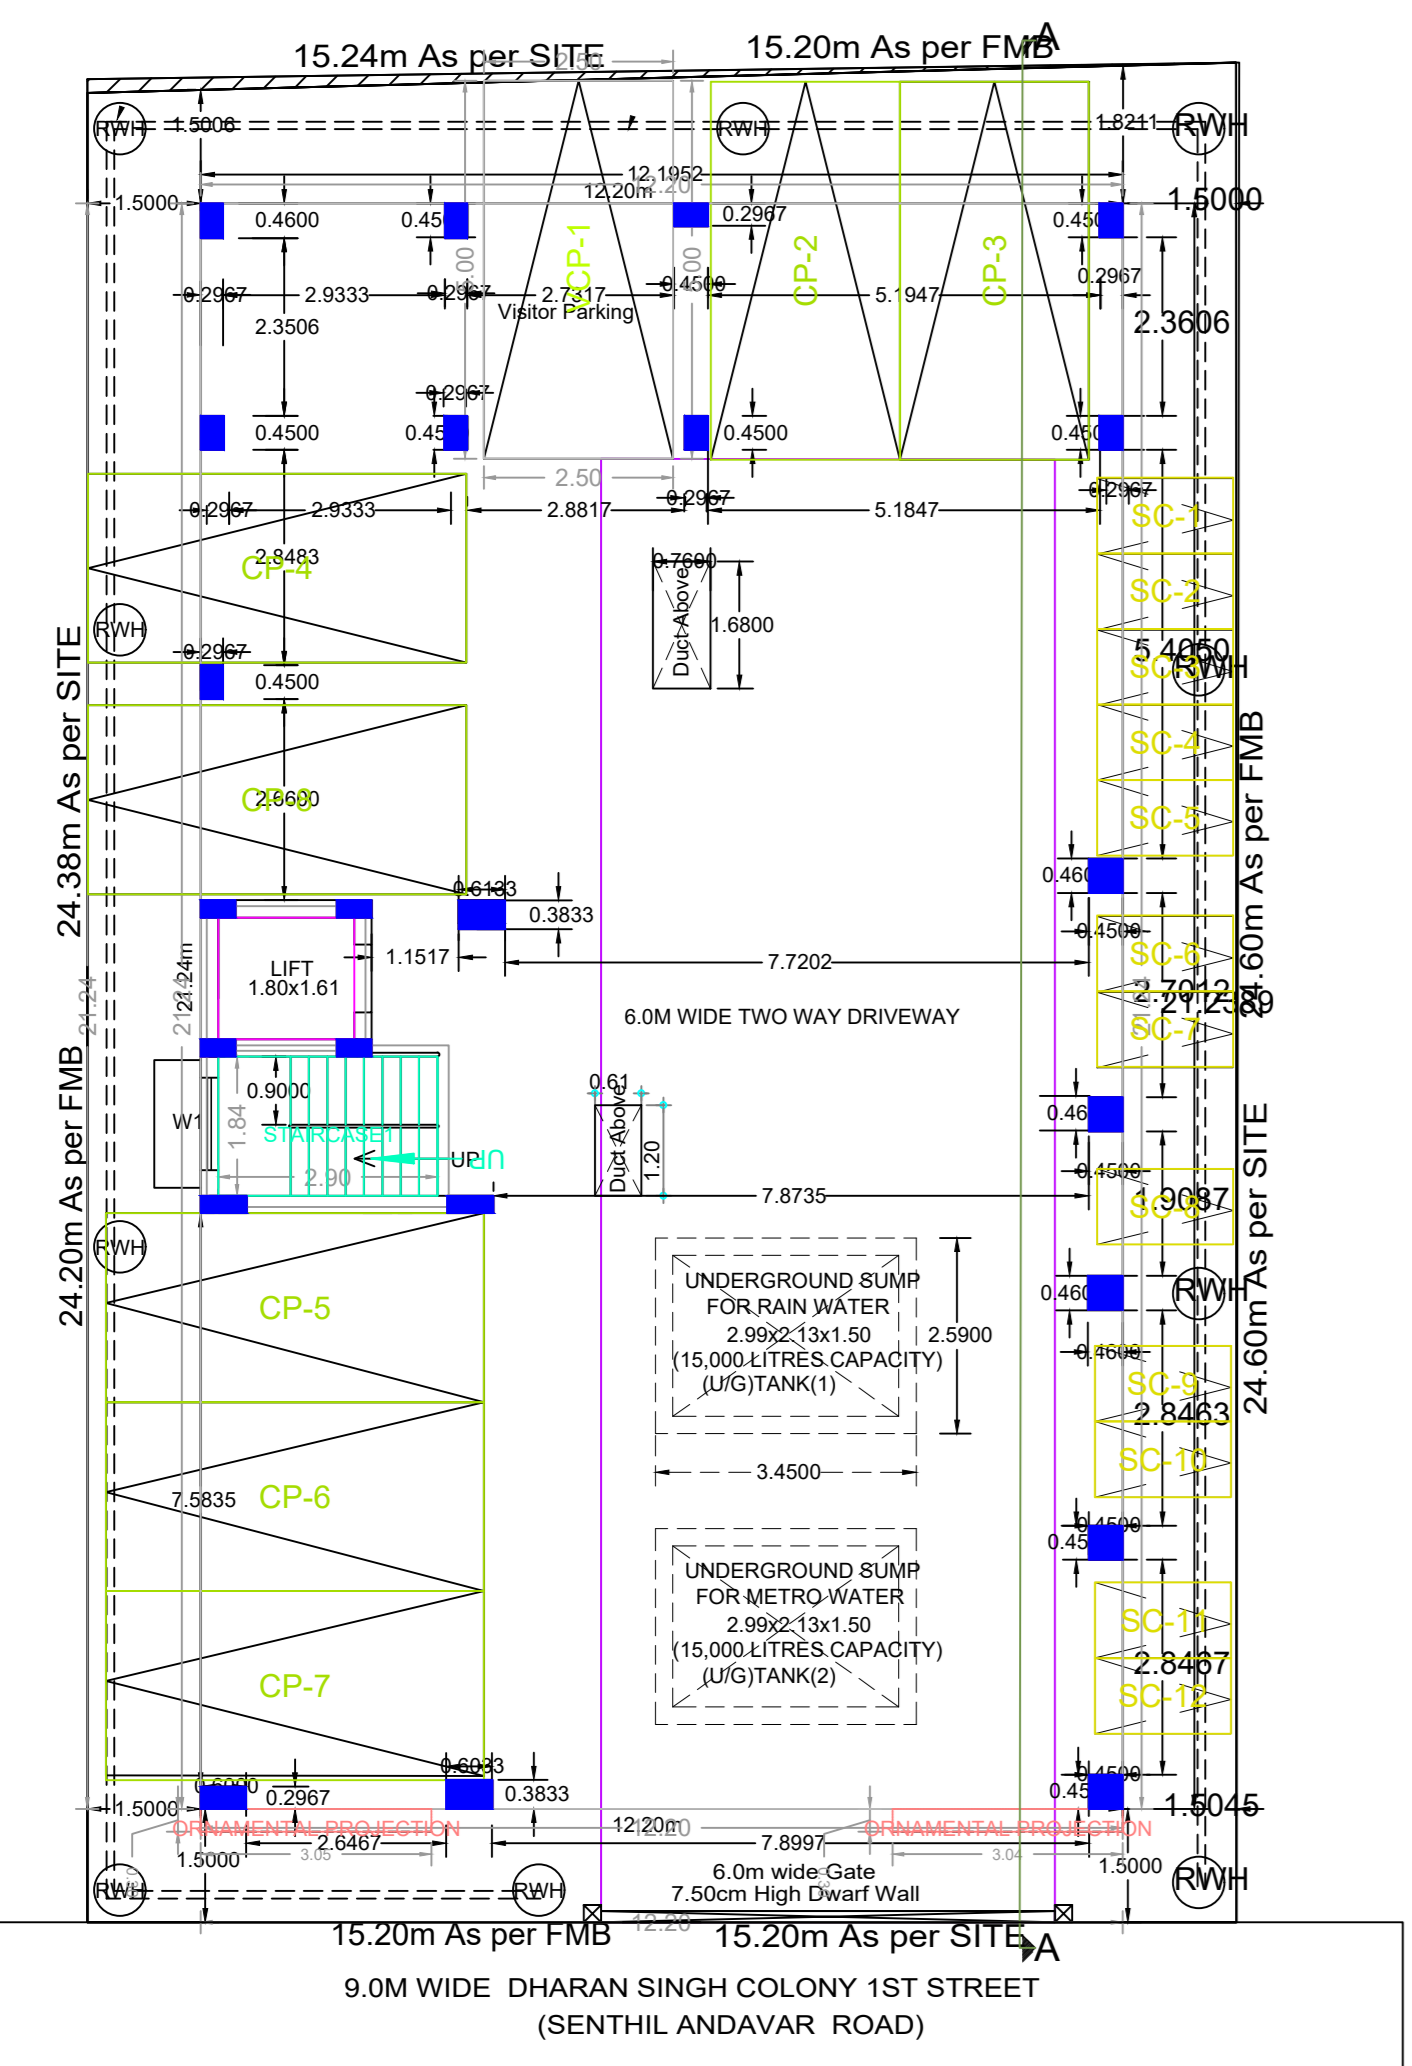


SITE CUM STILT FLOOR PLAN

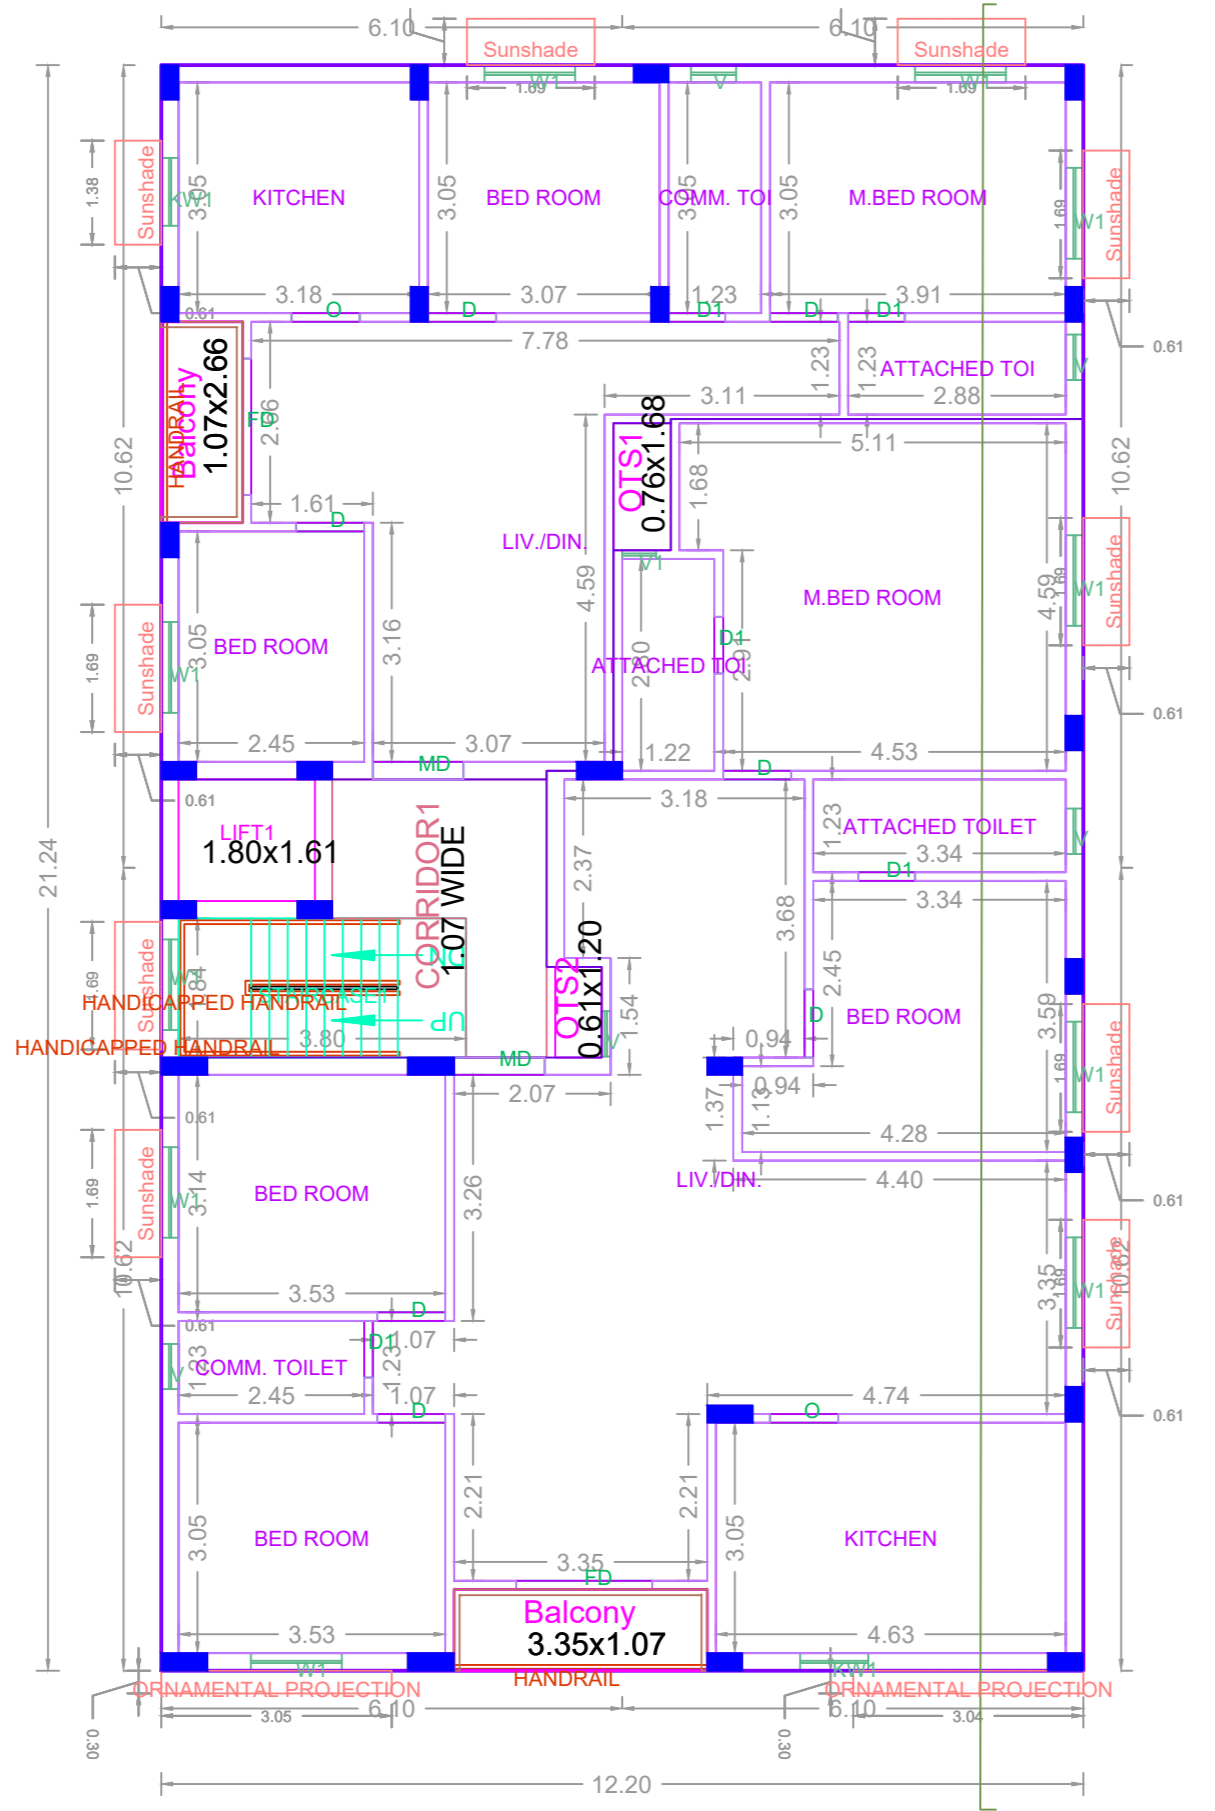


FIRST FLOOR PLAN

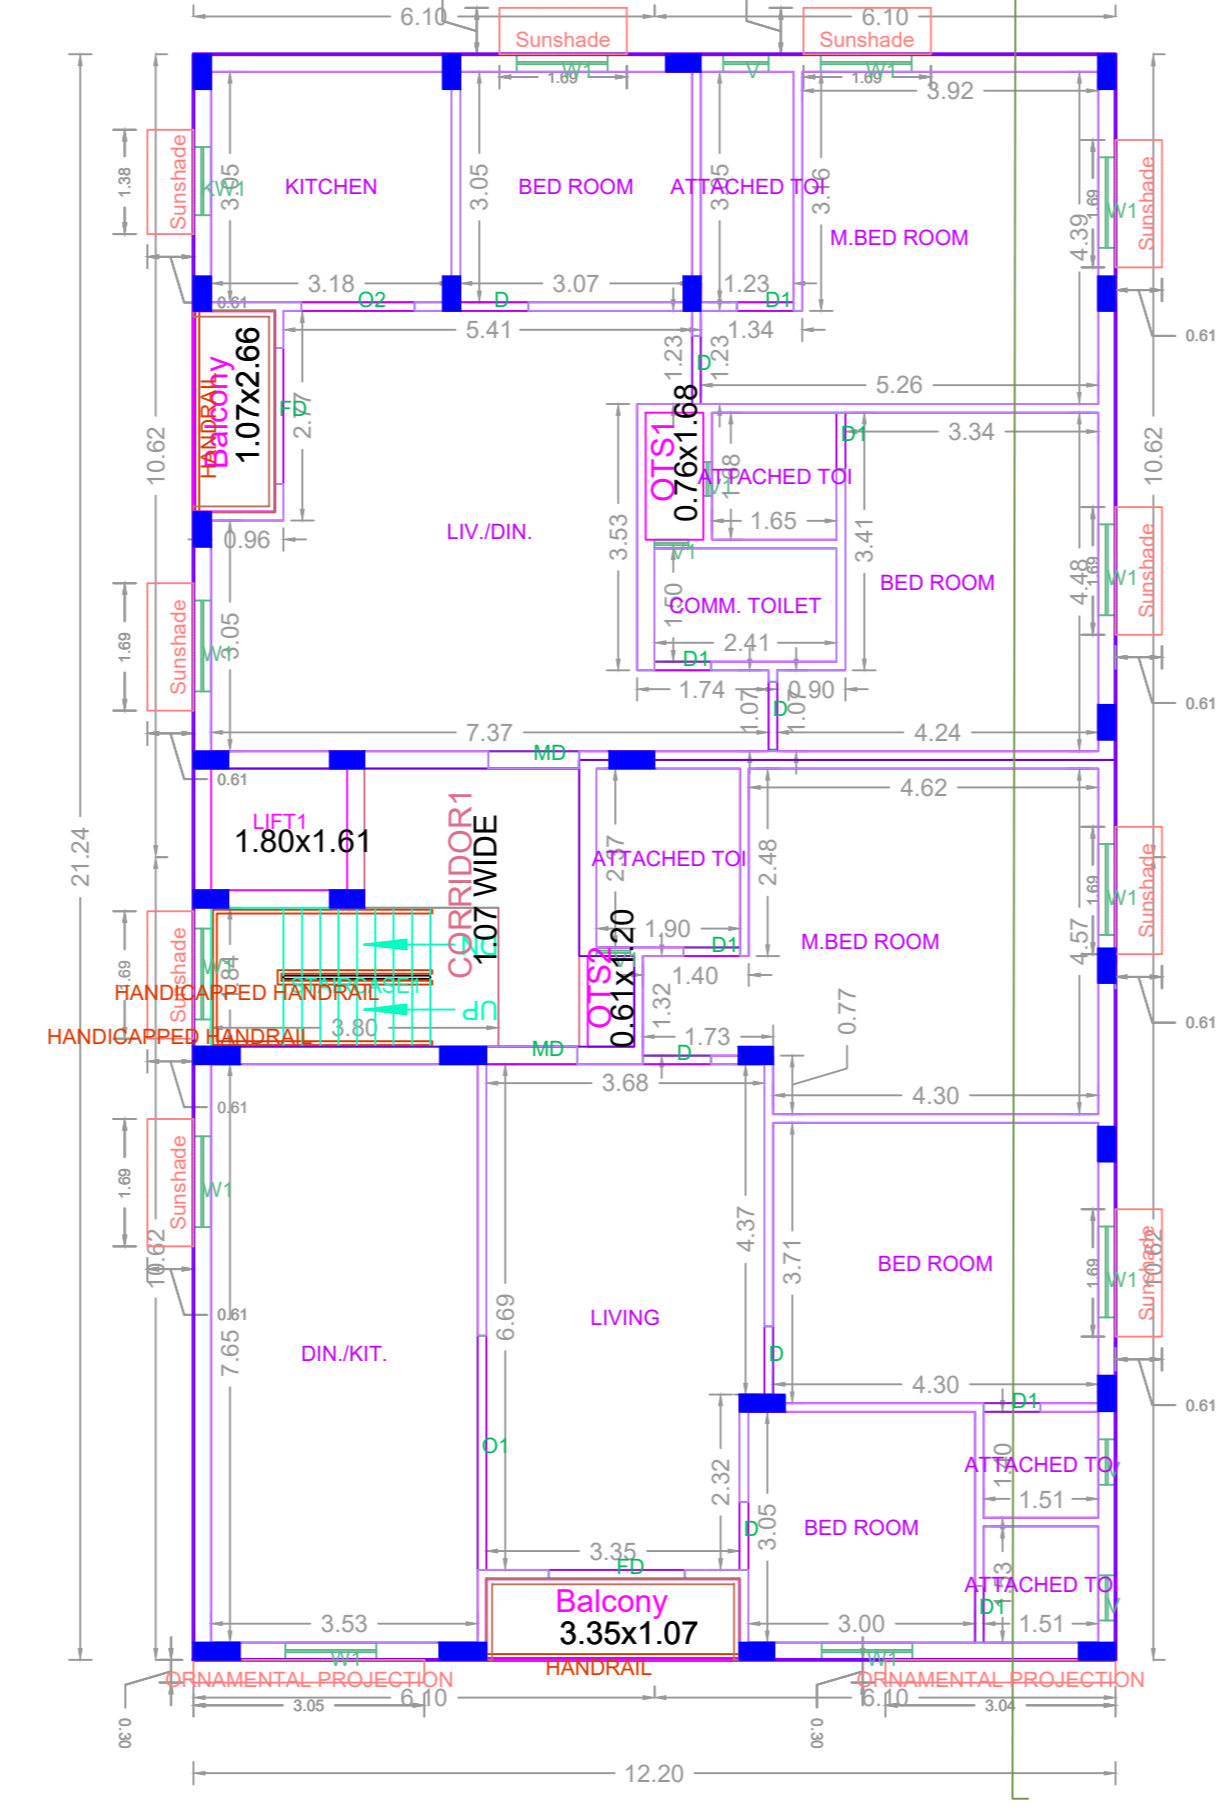


SECOND FLOOR PLAN

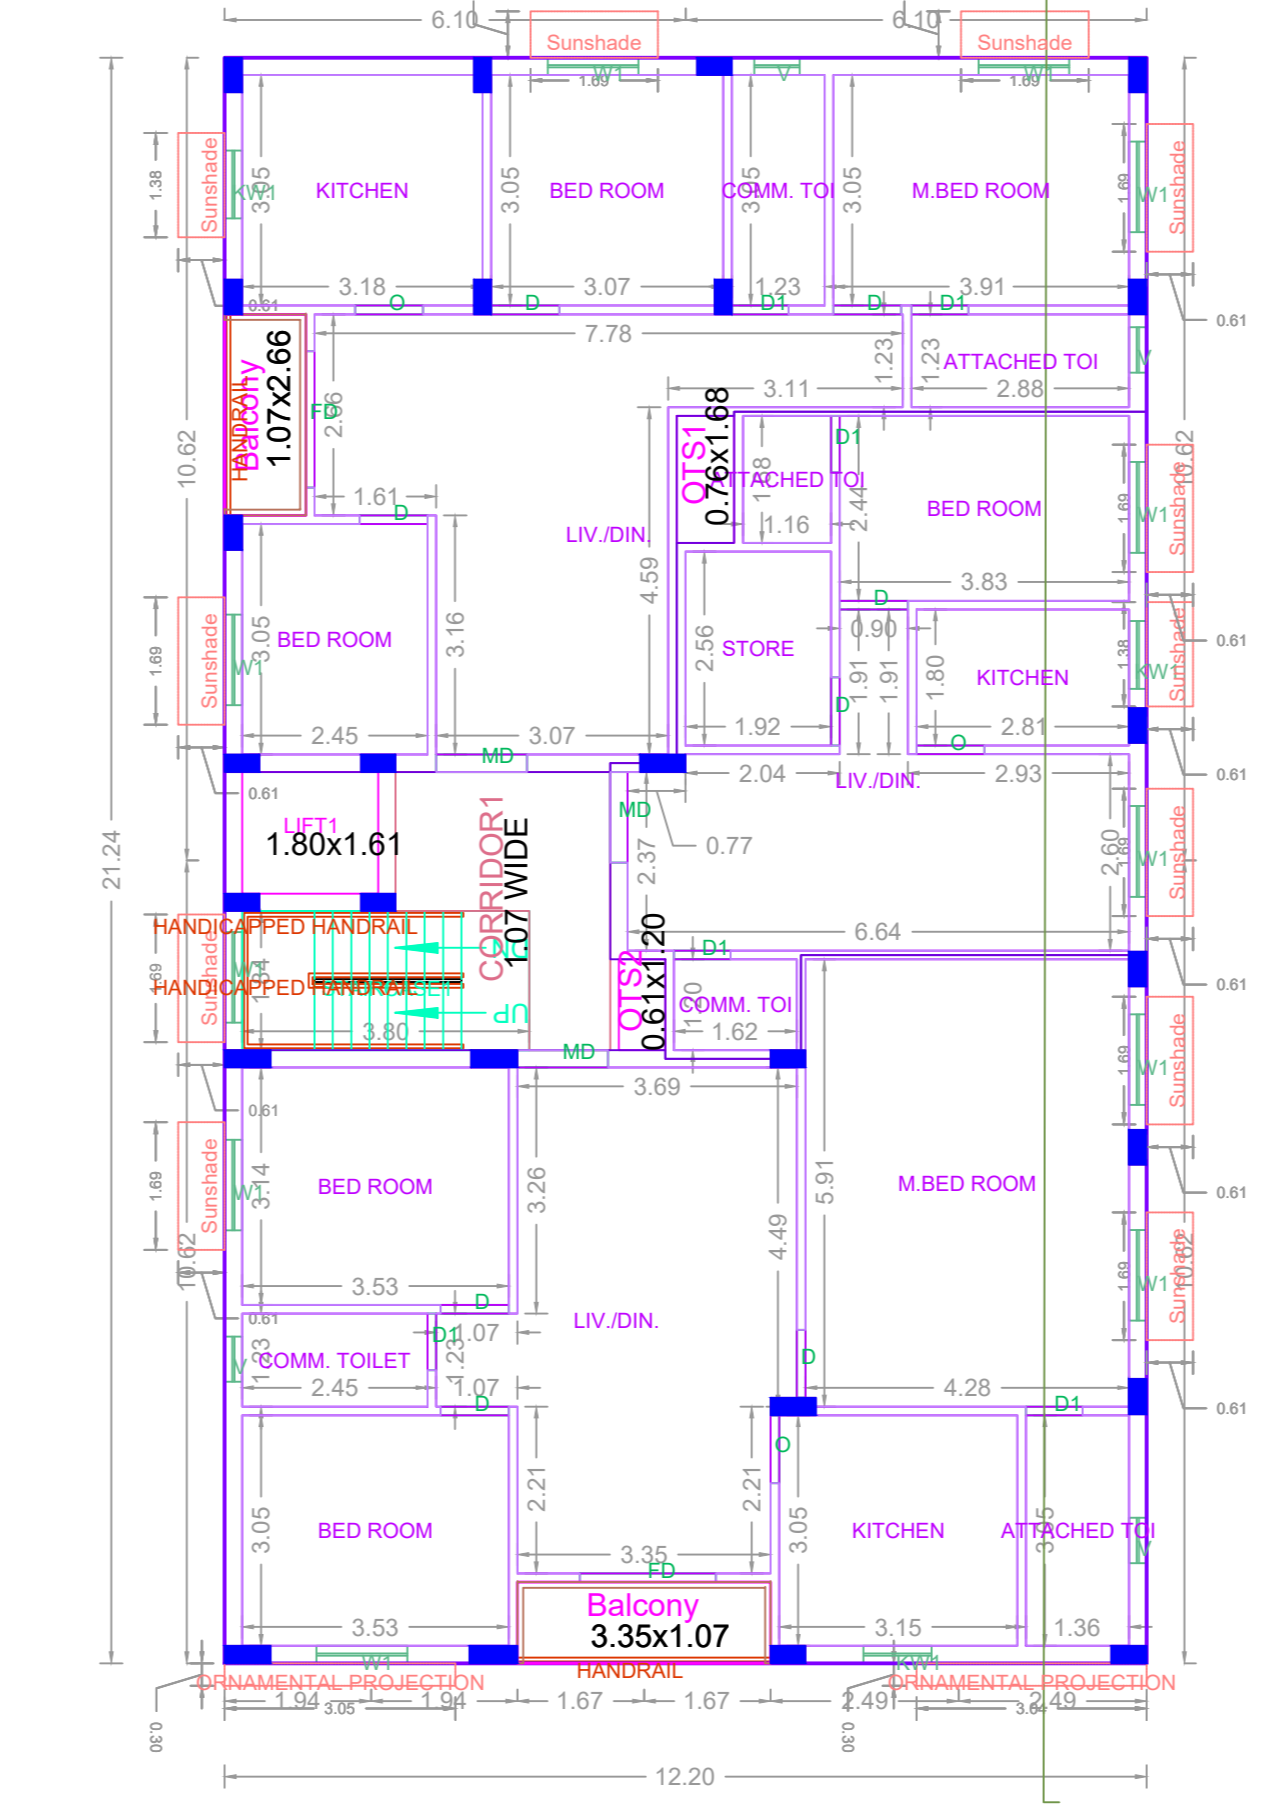

THIRD FLOOR PLAN

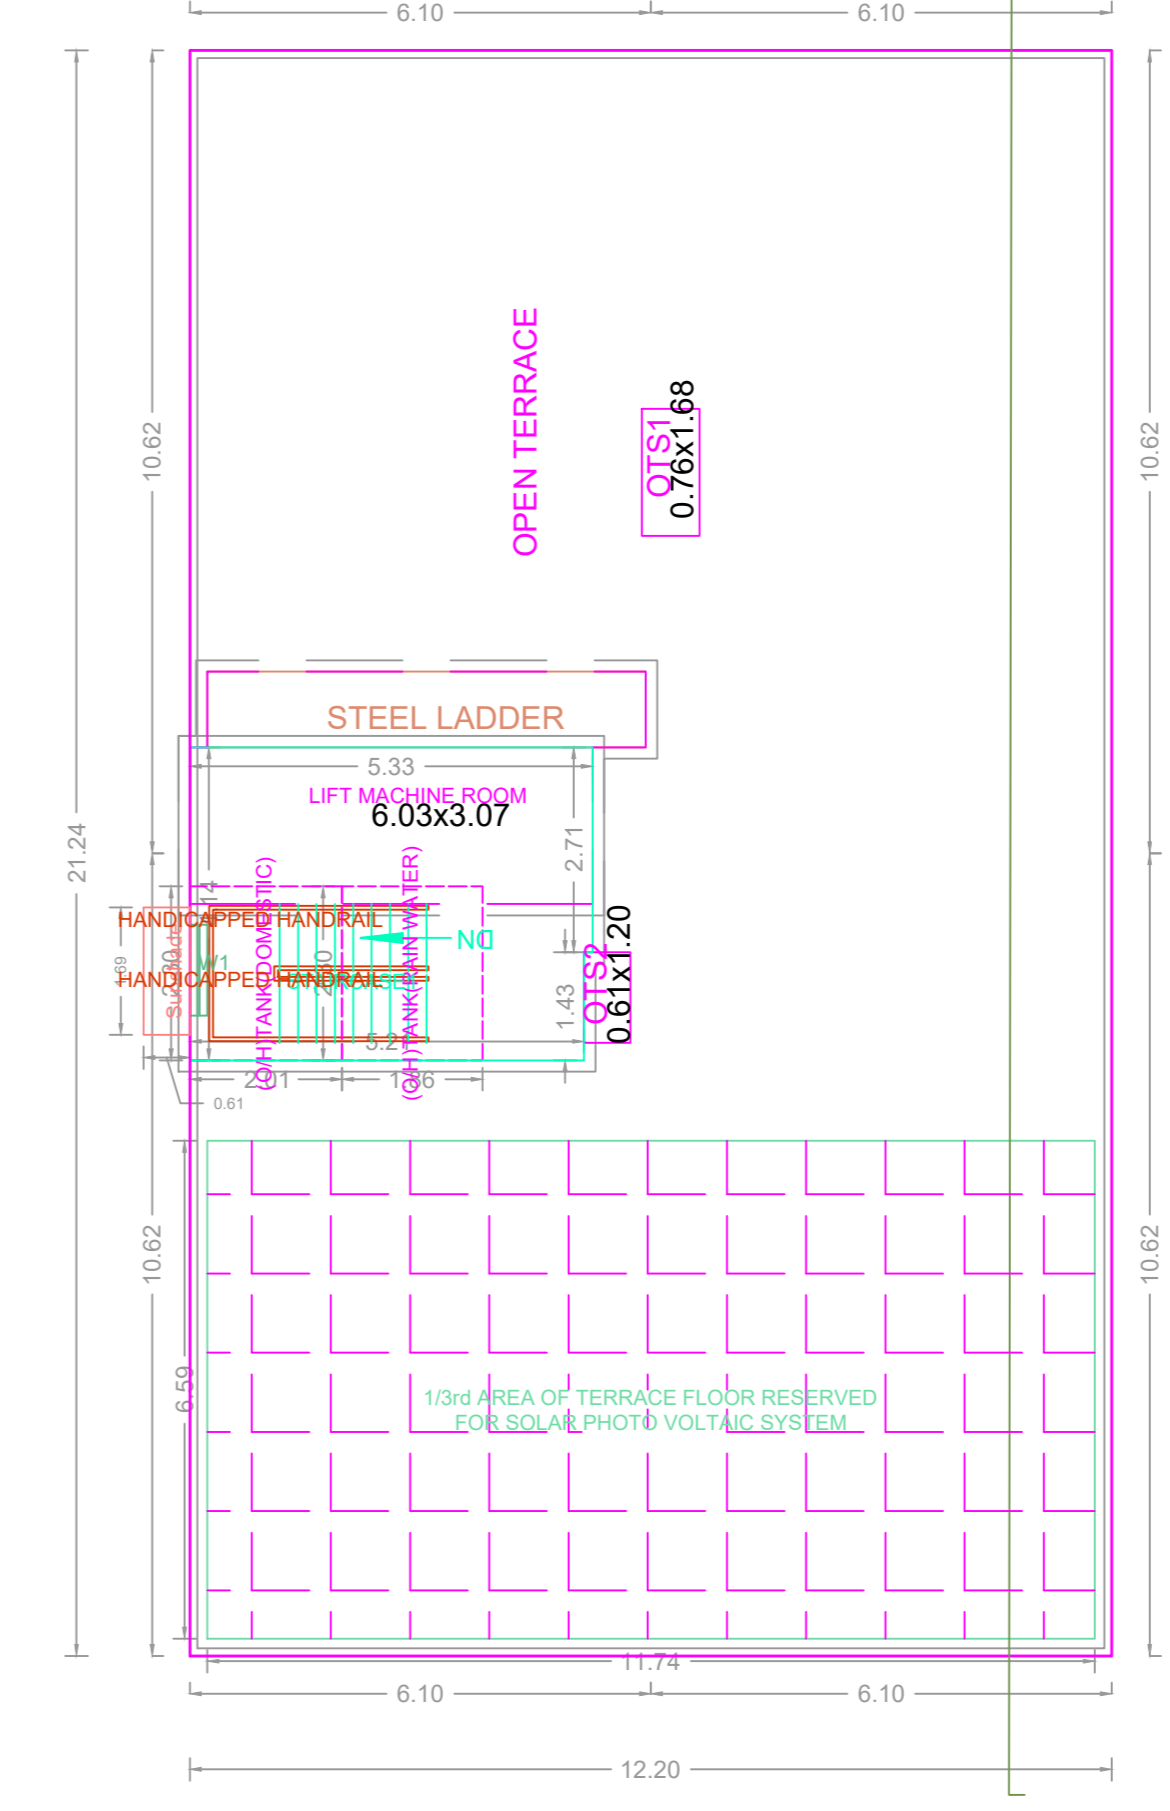

TERRACE FLOOR PLAN

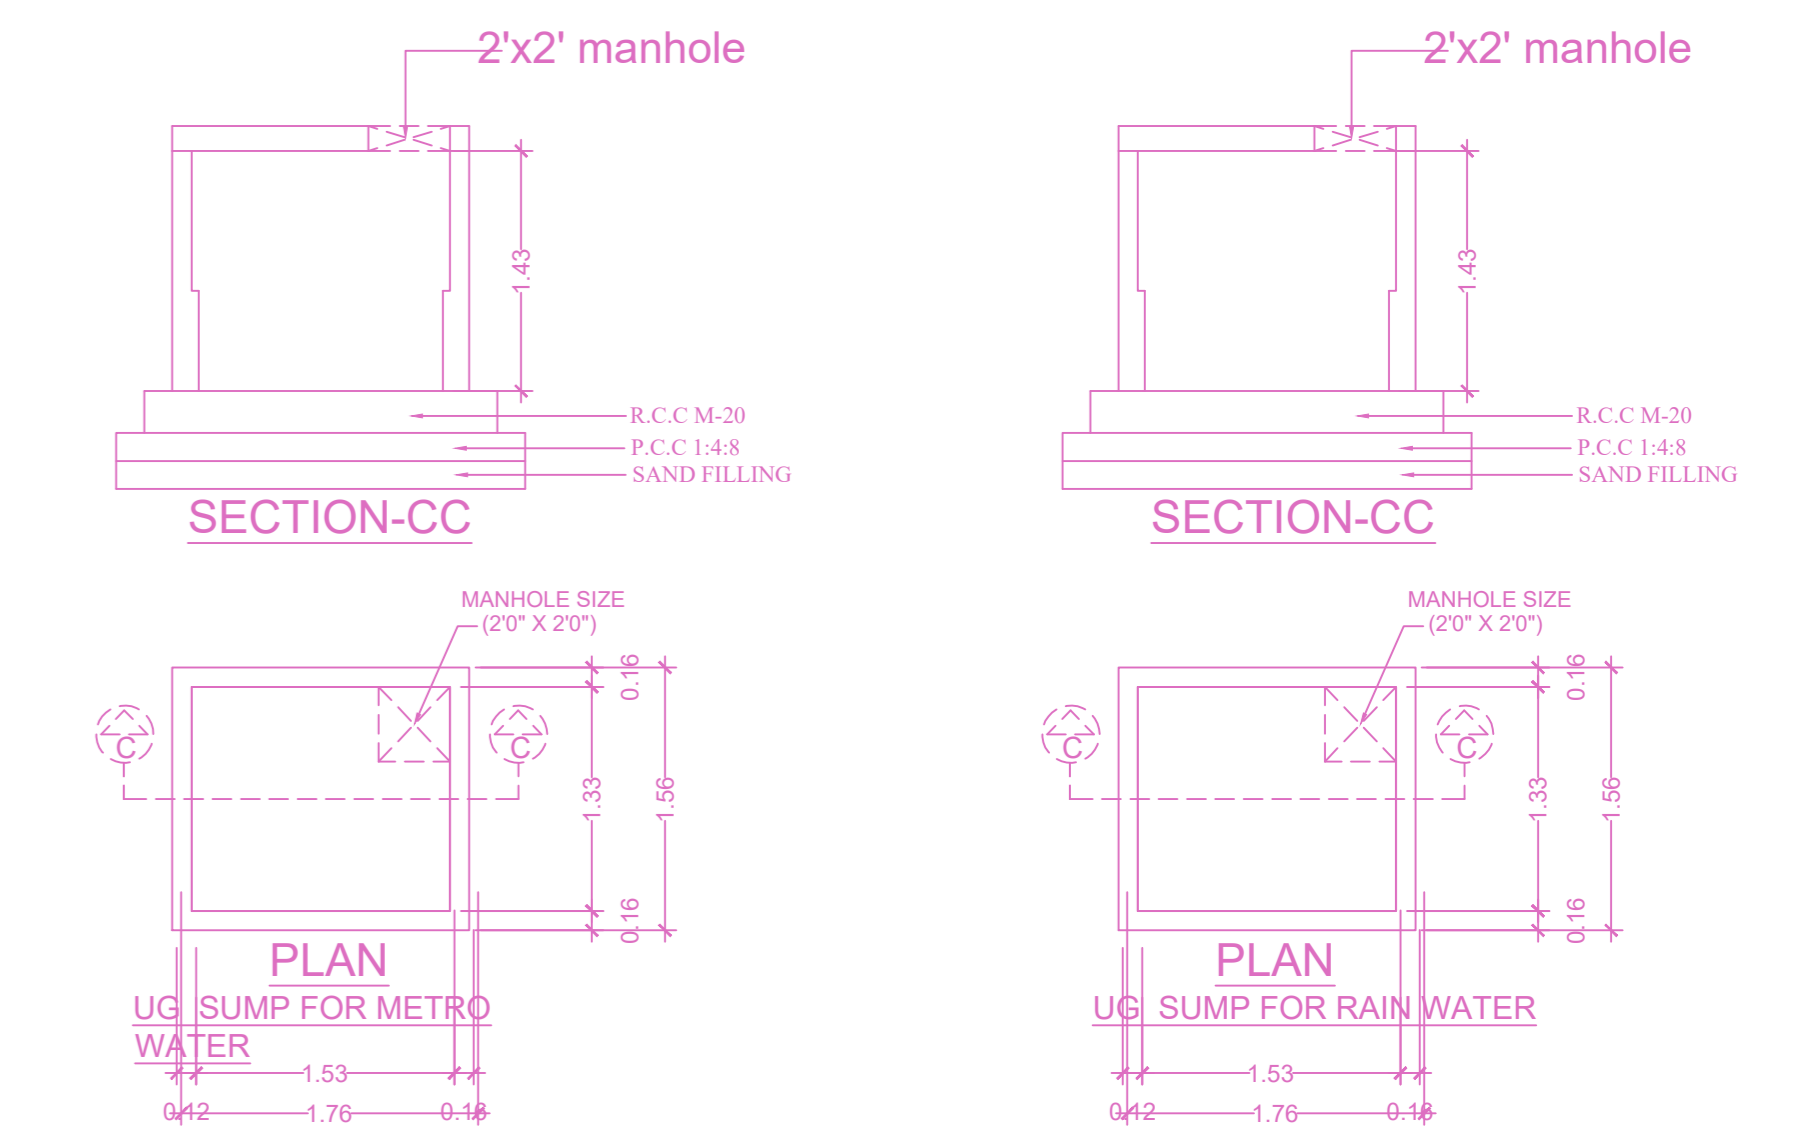

SECTION-CC

SECTION-CC

PLAN UG SUMP FOR METRO WATER

PLAN UG SUMP FOR RAIN WATER

FLOOR WISE FSI STATEMENT: BLOCK (RESIDENCE)

FLOORS	FSI AREA				DU	TOTAL FSI AREA
	COMM.	RESI.	IND.	INST.		
STILT PARKING FLOOR	0.00	0.00	0.00	0.00	0	0.00
FIRST FLOOR	0.00	257.00	0.00	0.00	2	257.00
SECOND FLOOR	0.00	257.00	0.00	0.00	2	257.00
THIRD FLOOR	0.00	257.00	0.00	0.00	3	257.00
Terrace	0.00	0.00	0.00	0.00	0	0.00
Total	0.00	771.00	0.00	0.00	7	771.00


BUILDING WISE FSI STATEMENT

BUILDING	NO OF SAME BUILDING	FSI AREA				DU	TOTAL FSI AREA
		COMM.	RESI.	IND.	INST.		
BLOCK-1 (RE...)	1	0.00	771.00	0.00	0.00	7	771.00
Total	1	0.00	771.00	0.00	0.00	7	771.00

APPROVAL CONDITION

Previous File No. CMDA/PP/NHRB/C/0018/2022  
Approval Date 07/07/2022  
Approval No. PP/NHRB/213/2022  
Permit No.

SCALE 1:100

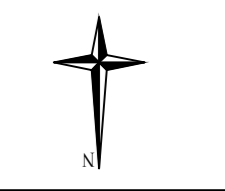

CHENNAI METROPOLITAN DEVELOPMENT AUTHORITY

APPROVED

SUBJECT TO THE CONDITIONS MENTIONED IN THIS OFFICE

This Planning Permission issued under New Rule TNCDBR, 2019 is subject to final outcome of the W.P. (MD) No.8948 of 2019 and WMP (MD) Nos. 6912 & 6913 of 2019.

For (Deputy Planner / Chief Planner / Member-Secretary)  
High Rise Building / Non High Rise Building  
This Approval is valid only after building Permit is issued by the concerned Local Body.

QR CODE