




SITE PLAN

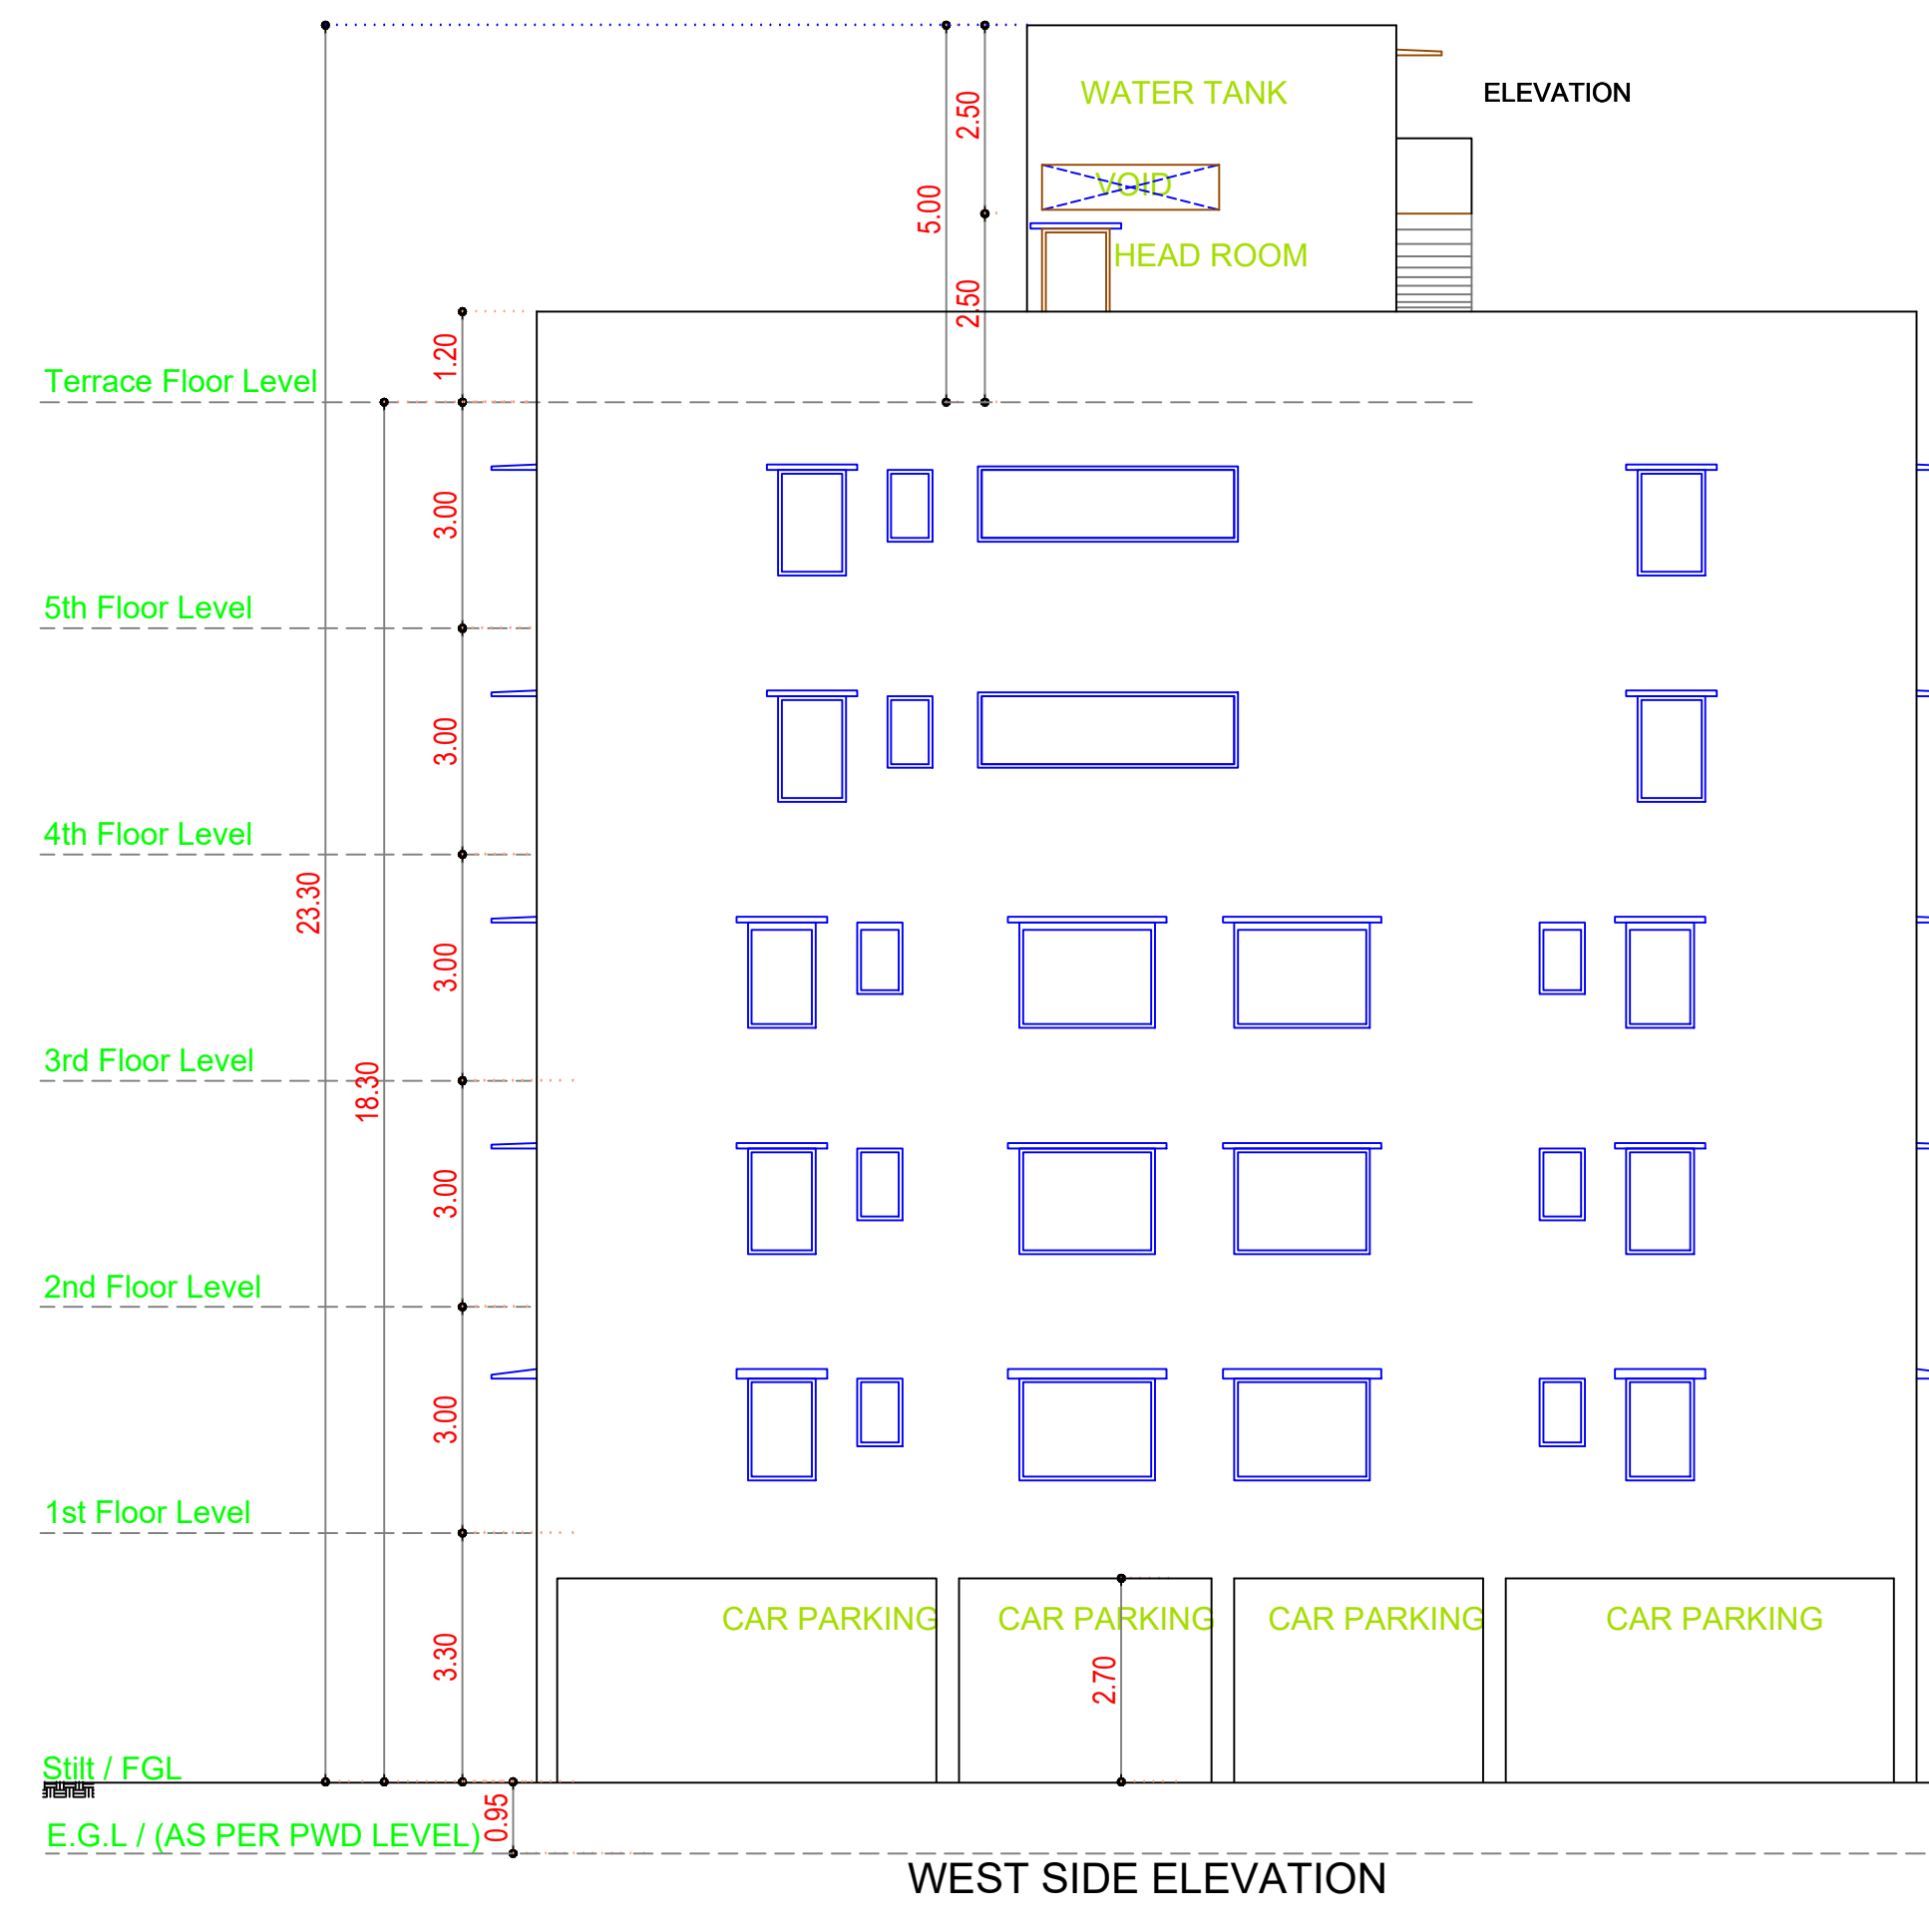


WEST SIDE ELEVATION

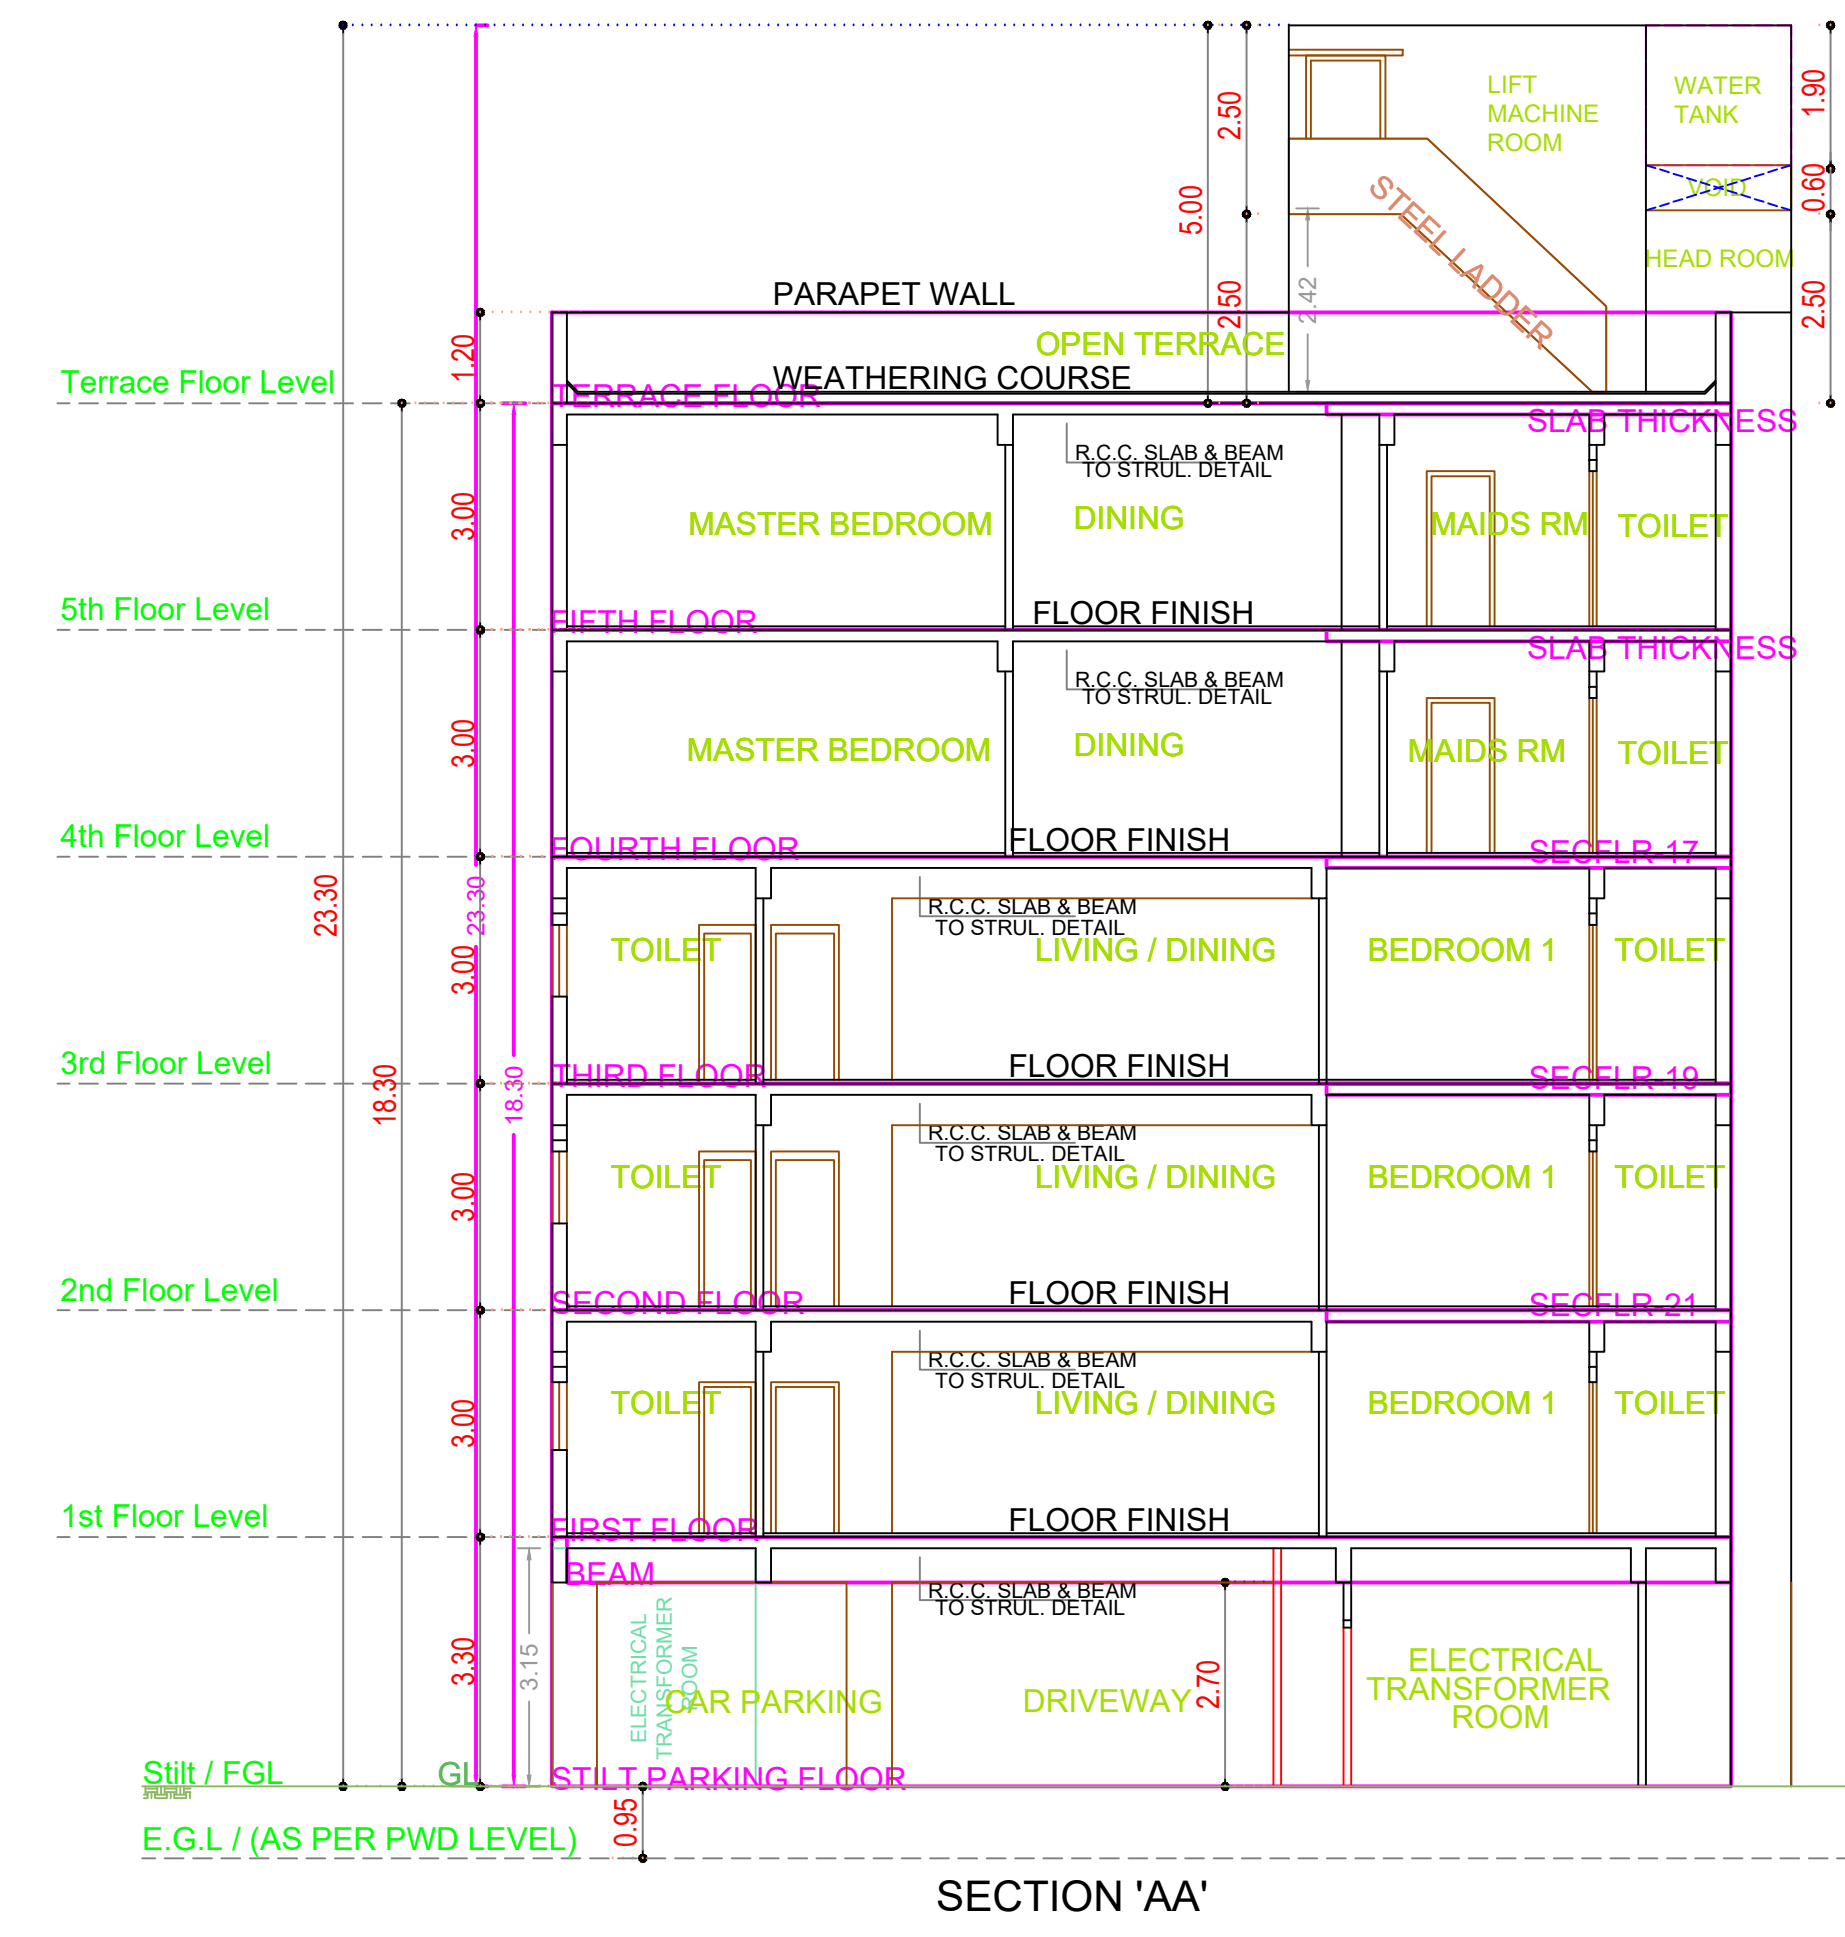


SECTION 'AA'

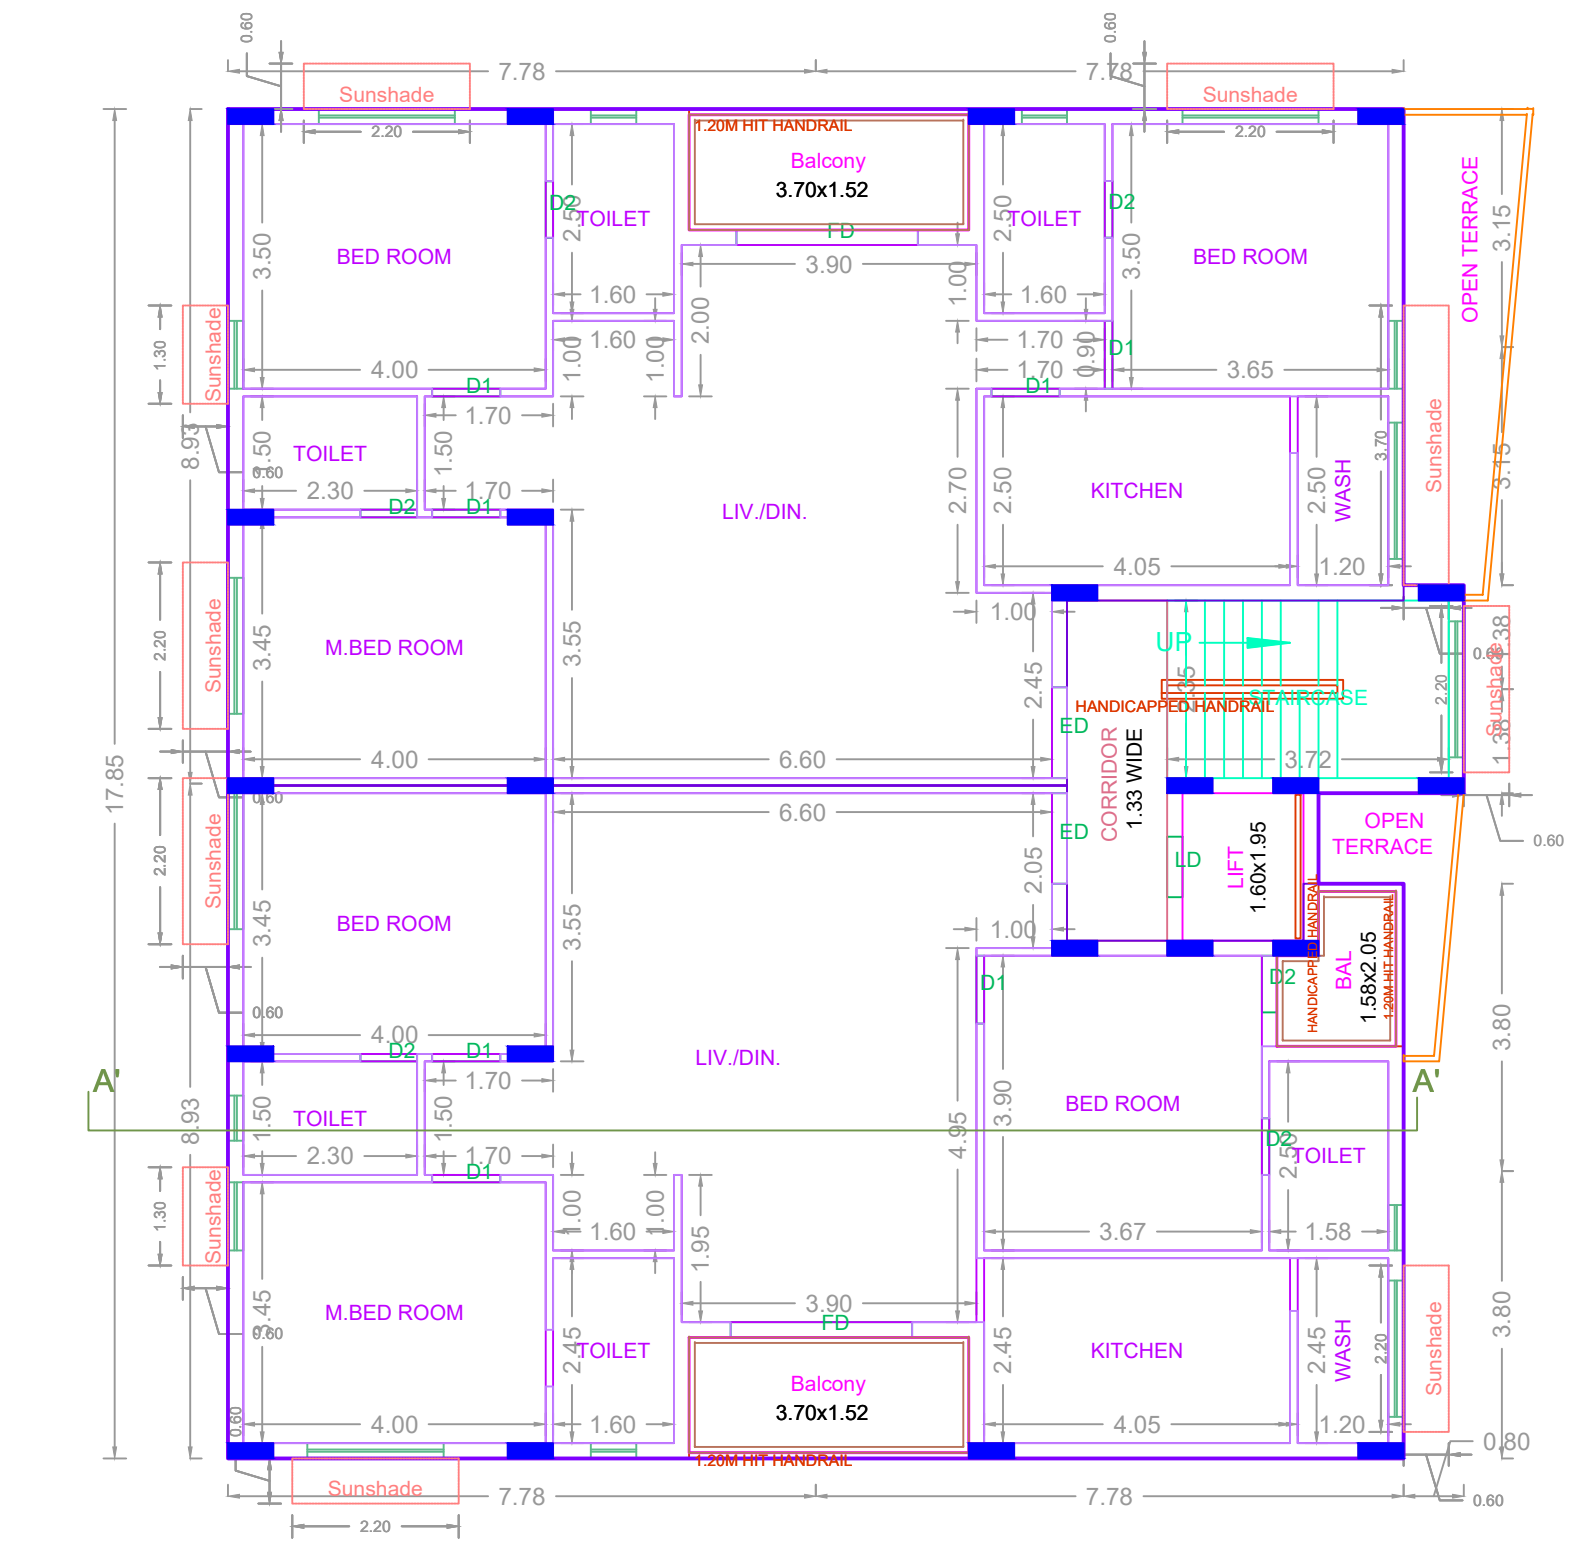


FIRST FLOOR PLAN

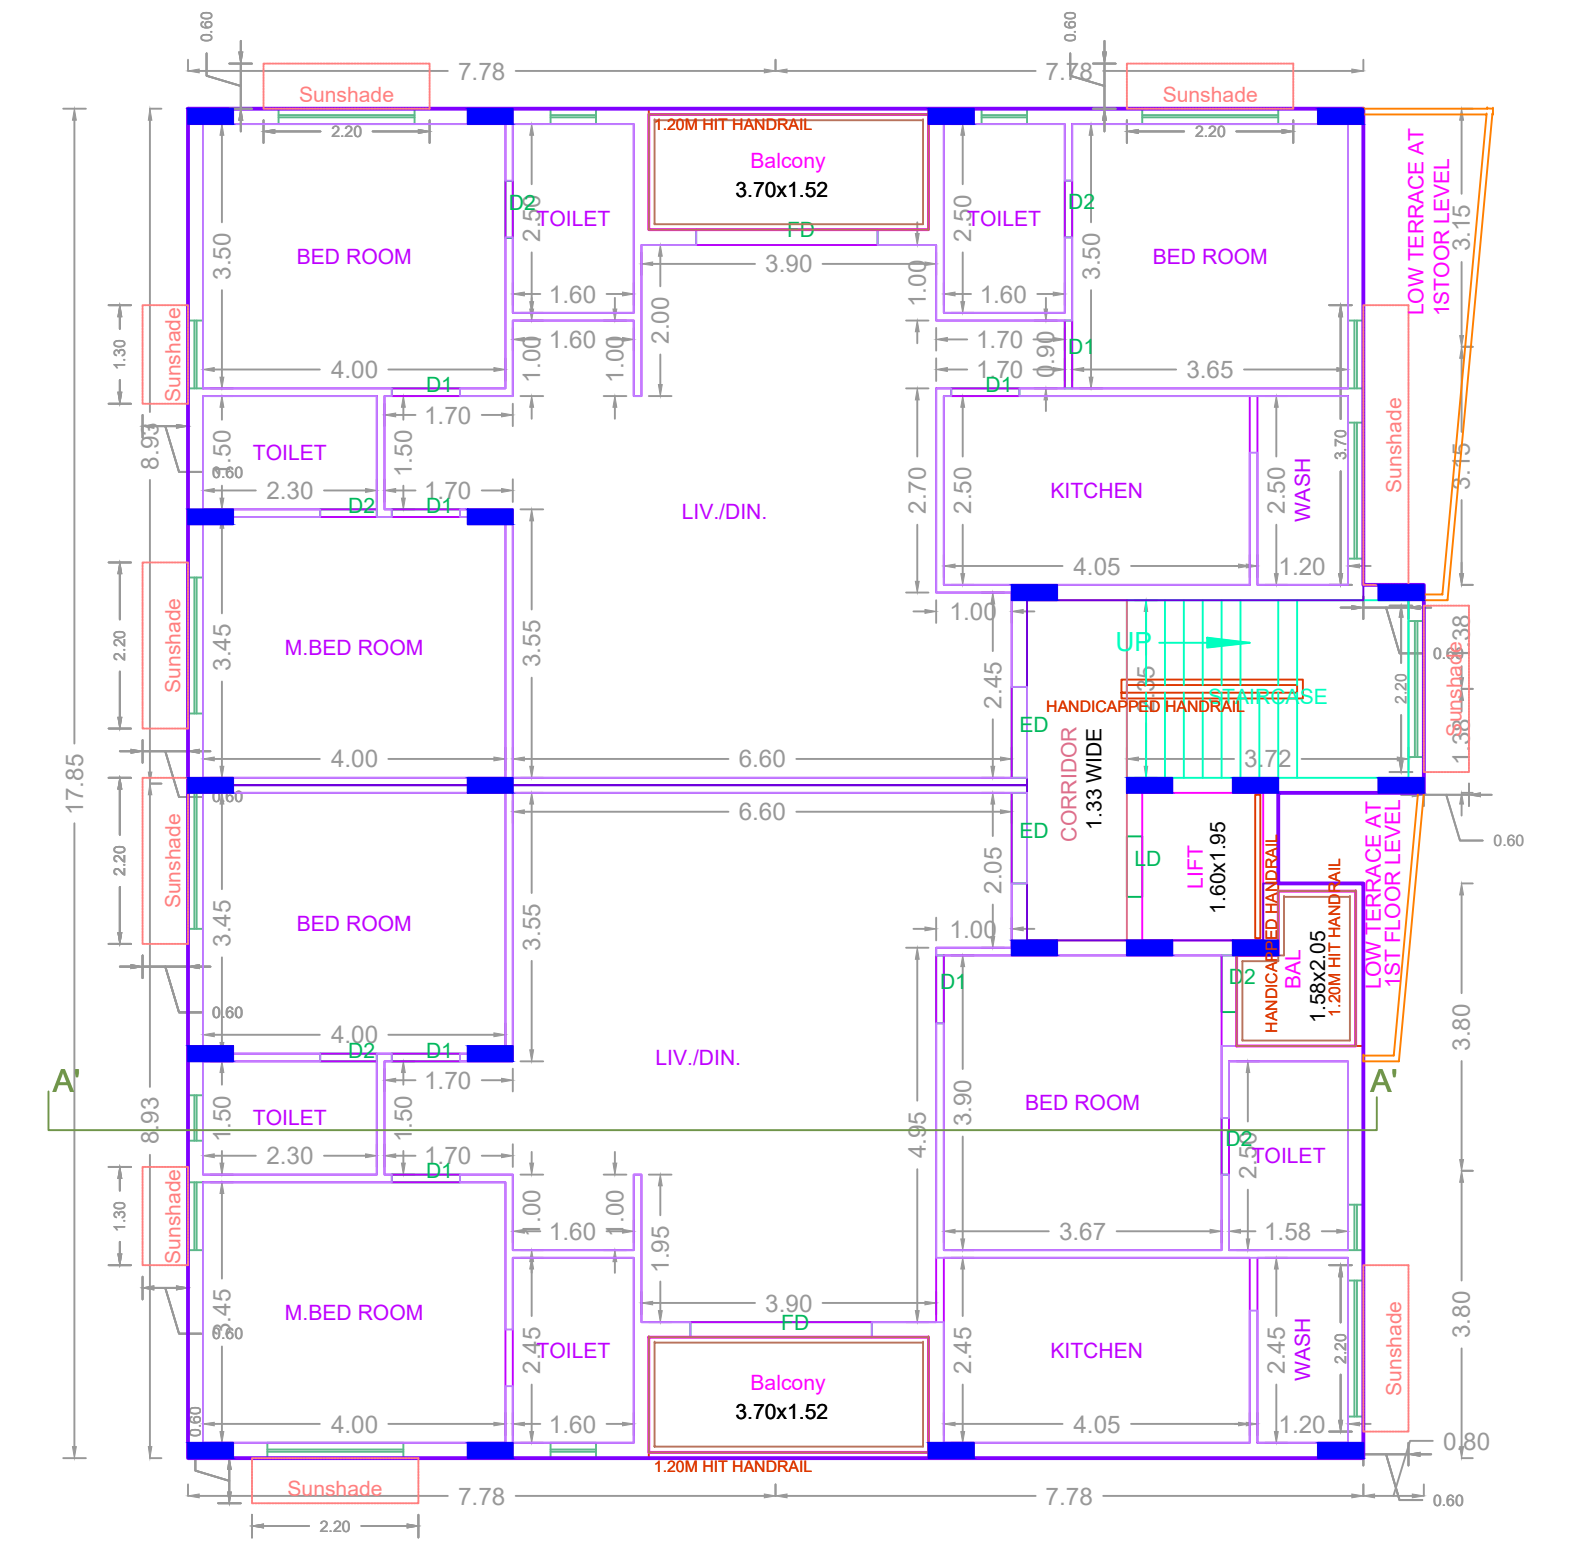


TYPICAL - 2 & 3 FLOOR PLAN

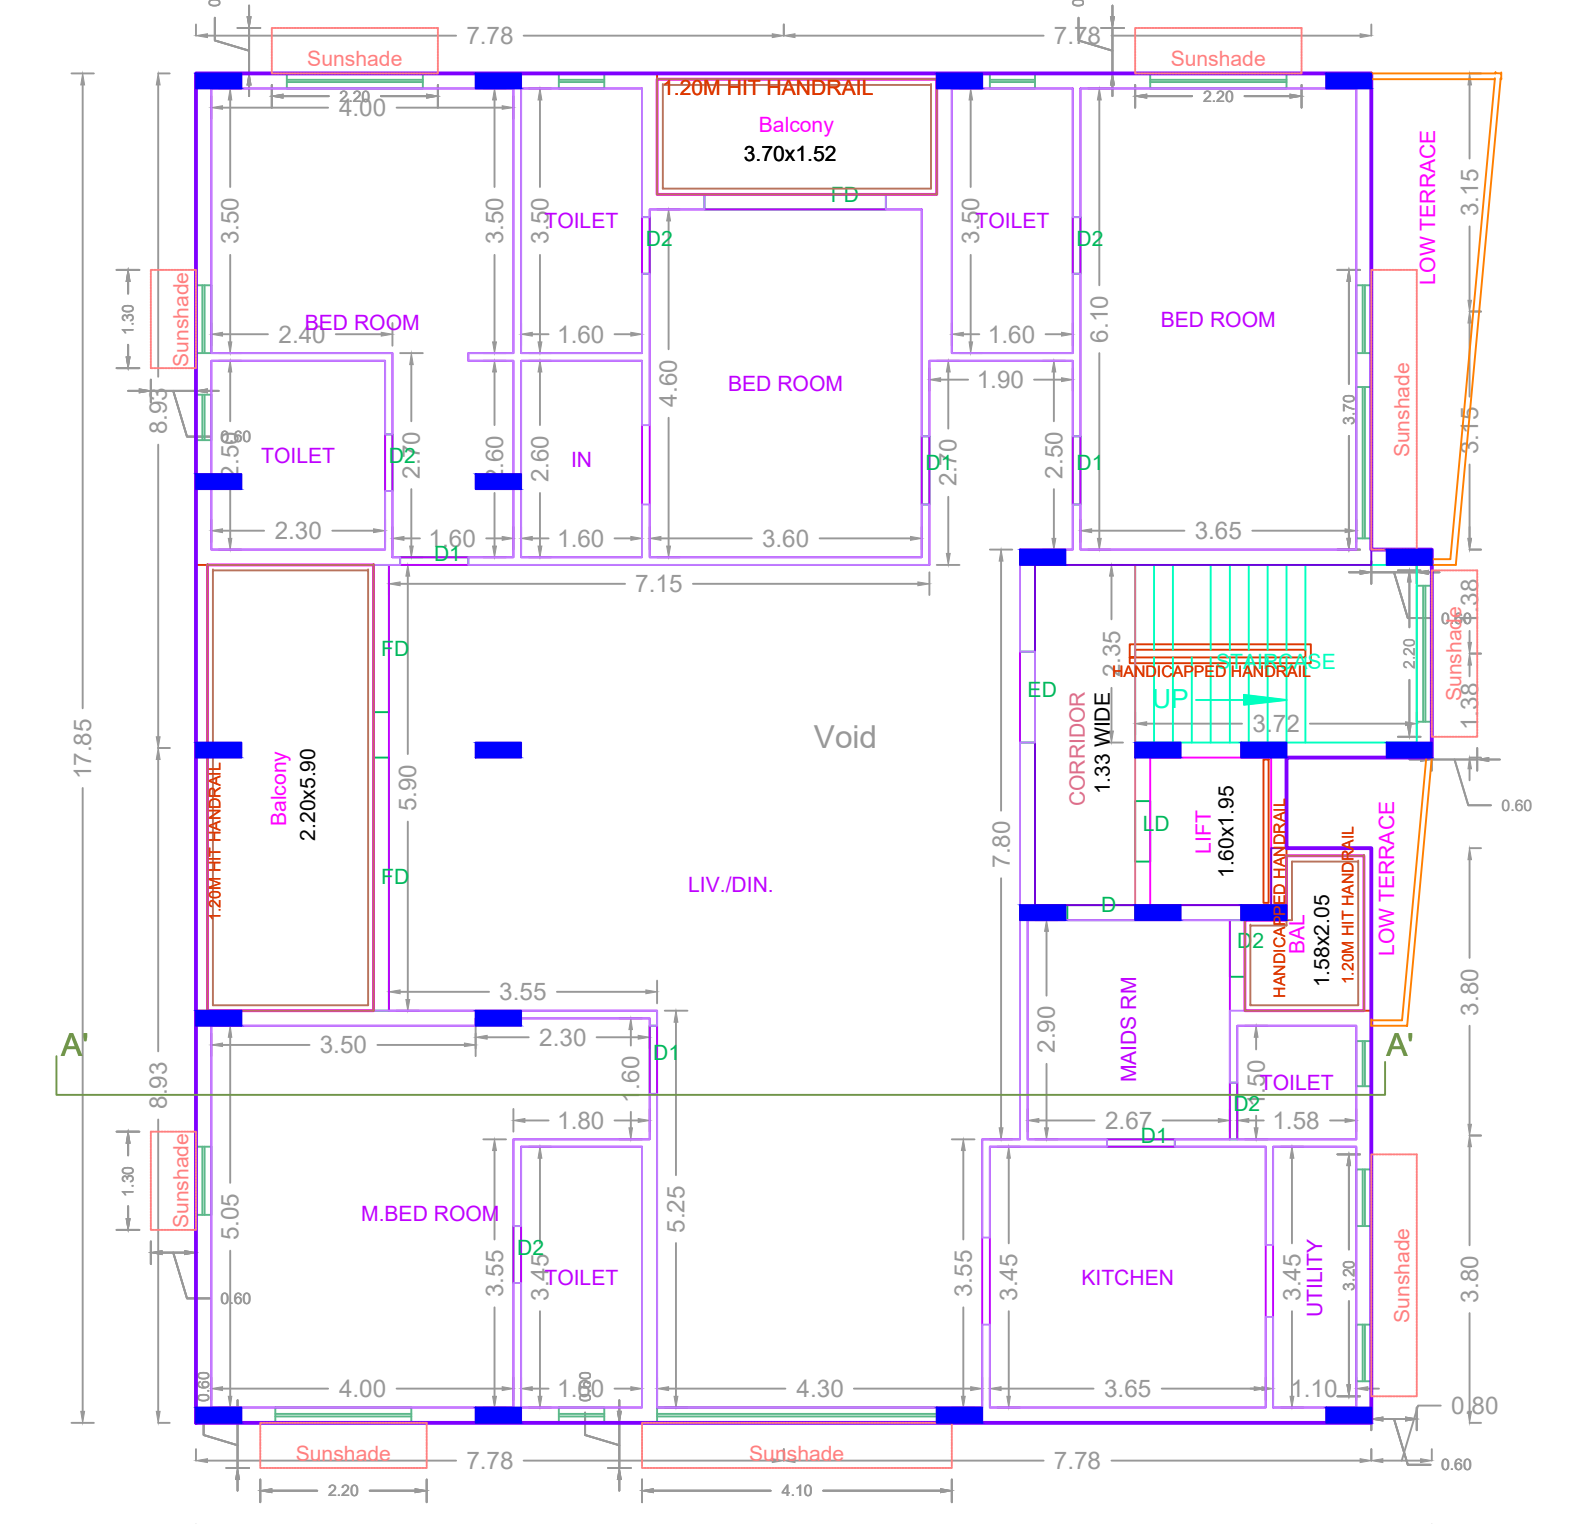

TYPICAL - 4 & 5 FLOOR PLAN

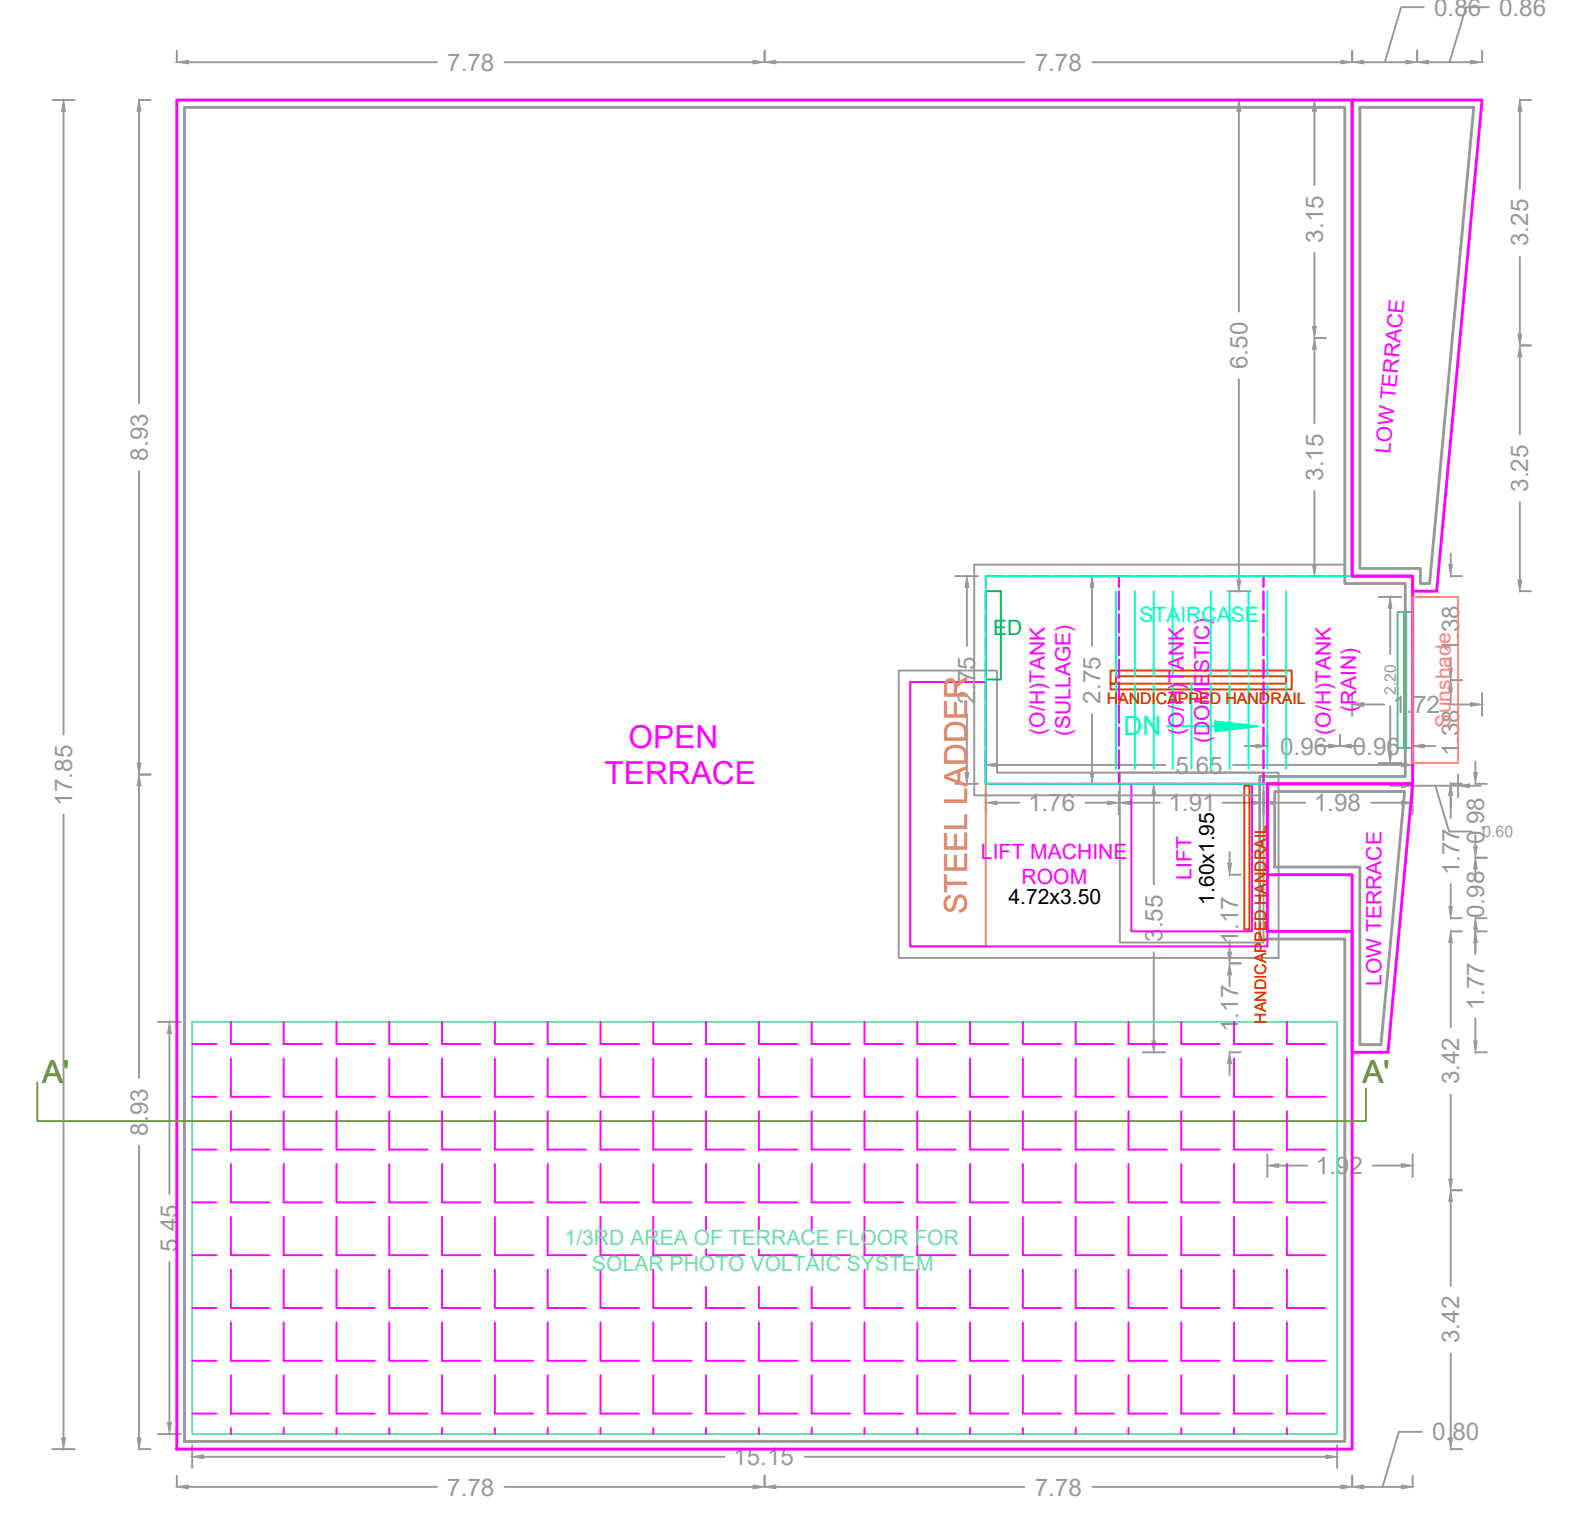


TERRACE FLOOR PLAN

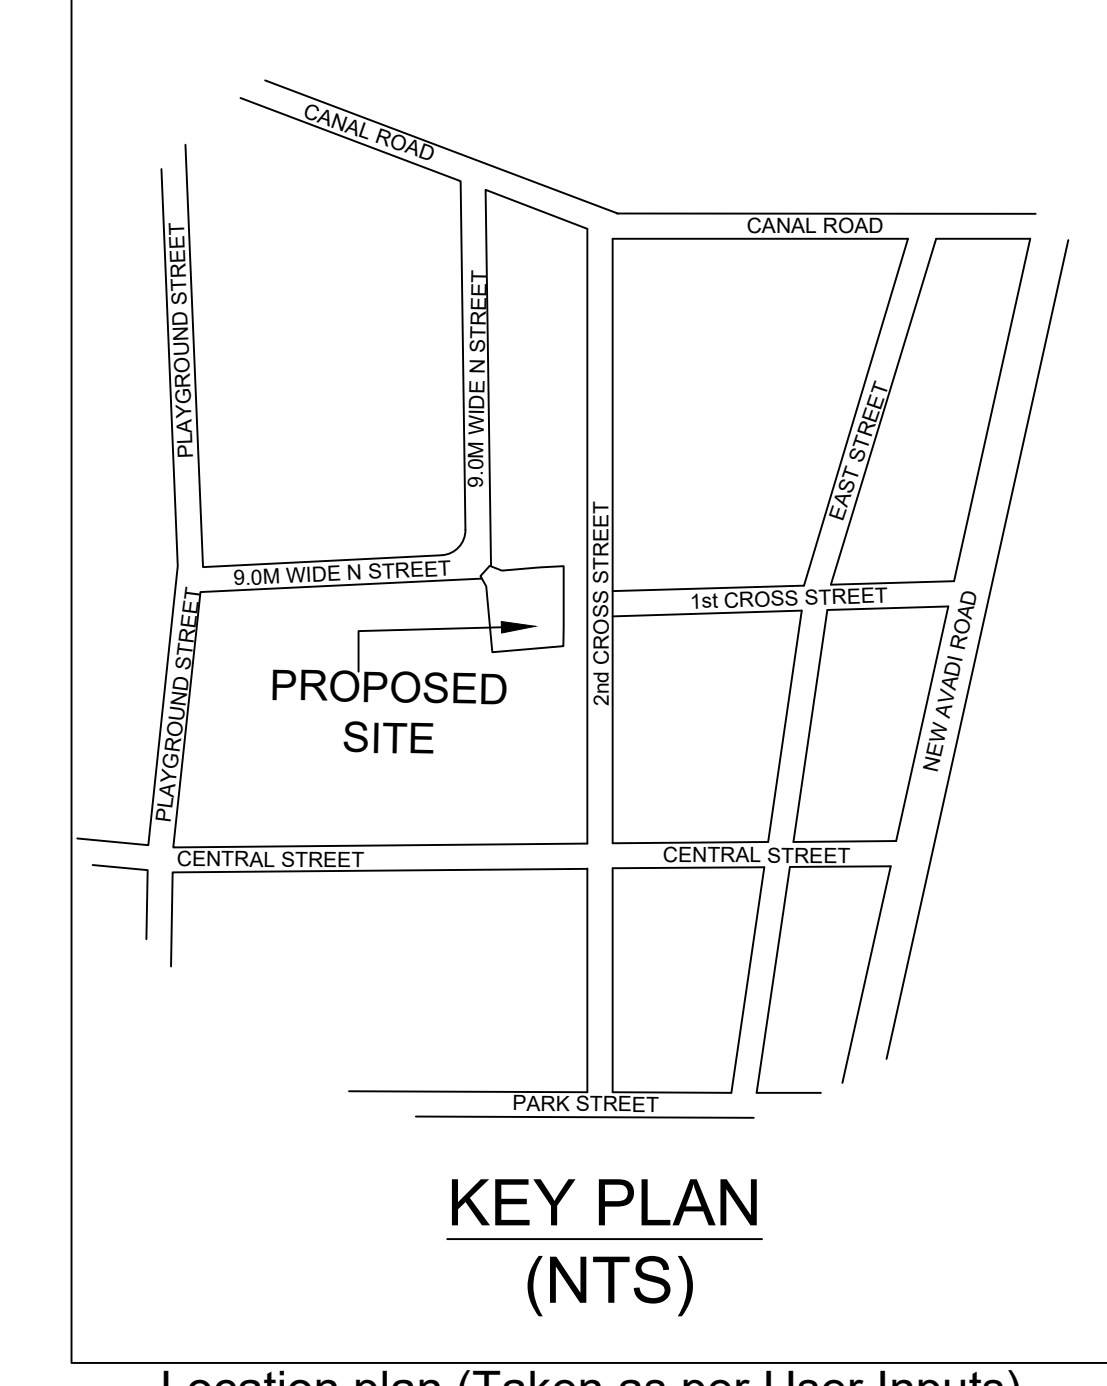


KEY PLAN (NTS)


Location plan (Taken as per User Inputs)

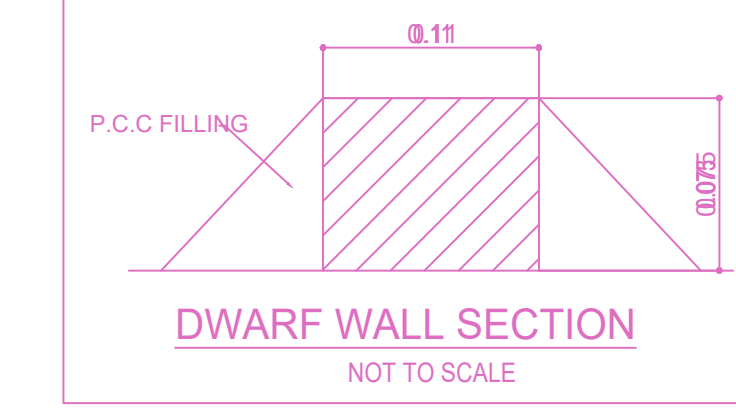


DWARF WALL SECTION (NOT TO SCALE)

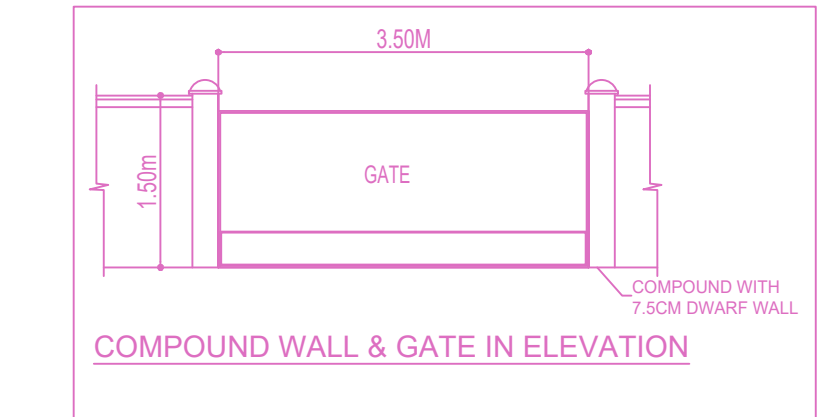


COMPOUND WALL & GATE IN ELEVATION

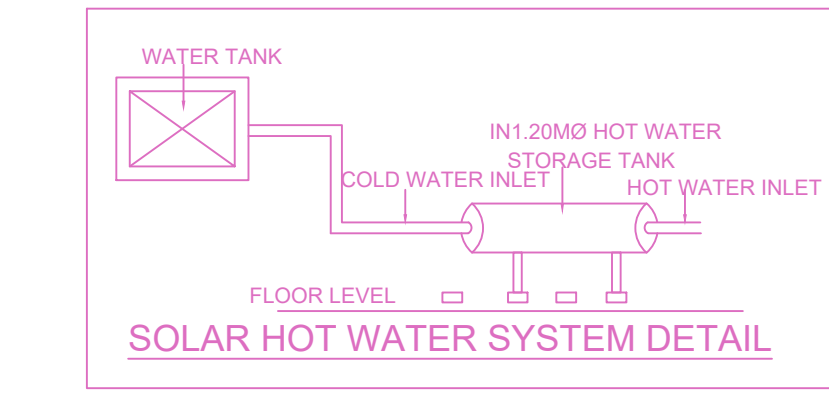


SOLAR HOT WATER SYSTEM DETAIL

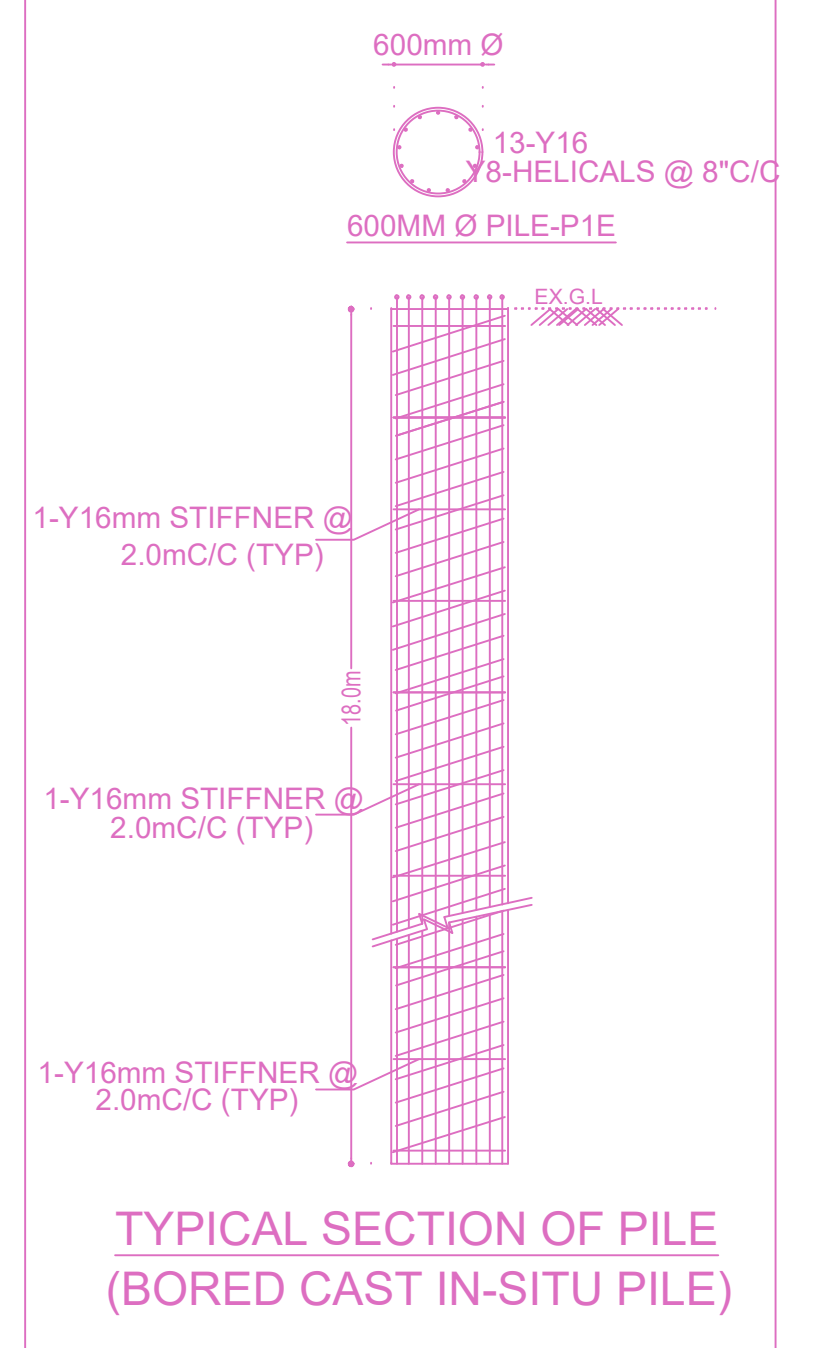


TYPICAL SECTION OF PILE (BORED CAST IN-SITU PILE)

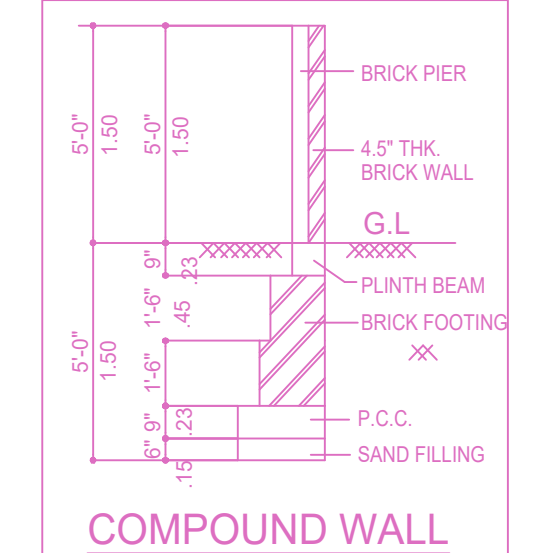


COMPOUND WALL

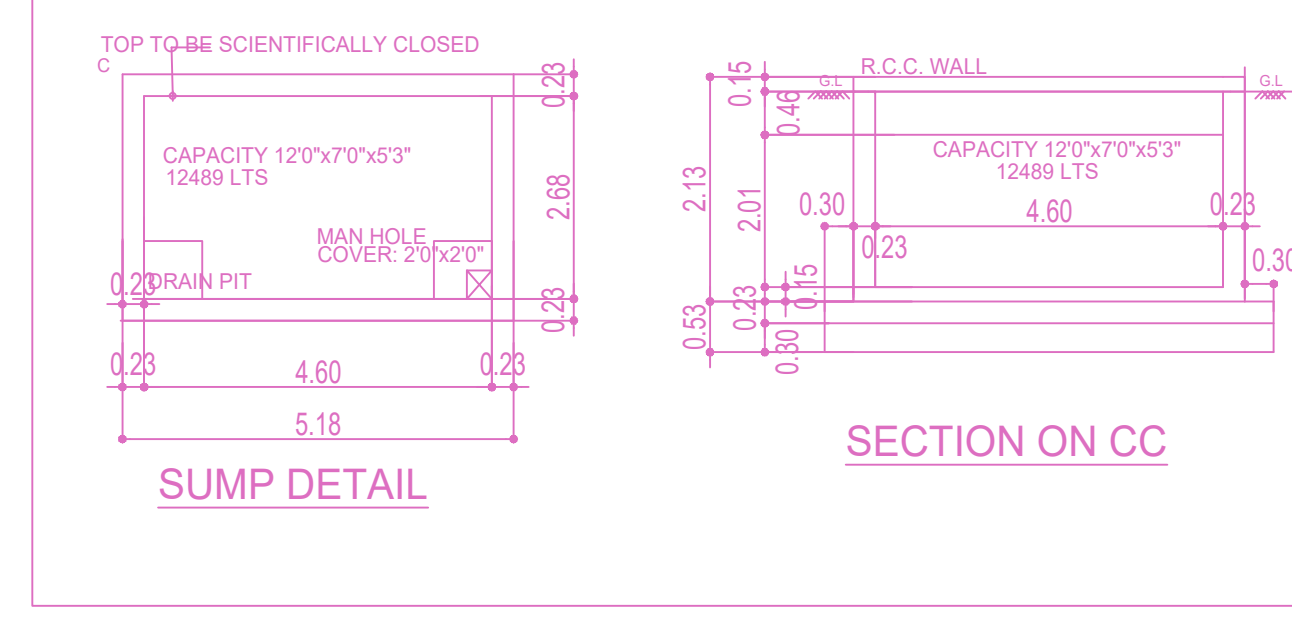


SUMP DETAIL

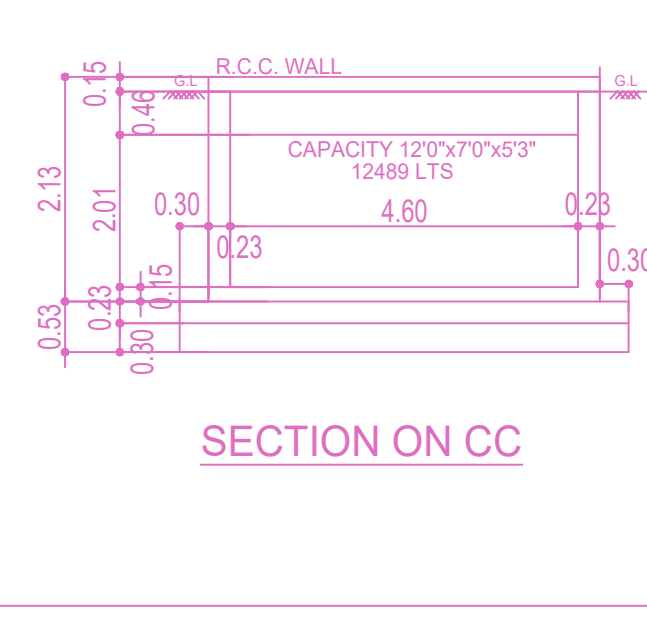


SECTION ON CC

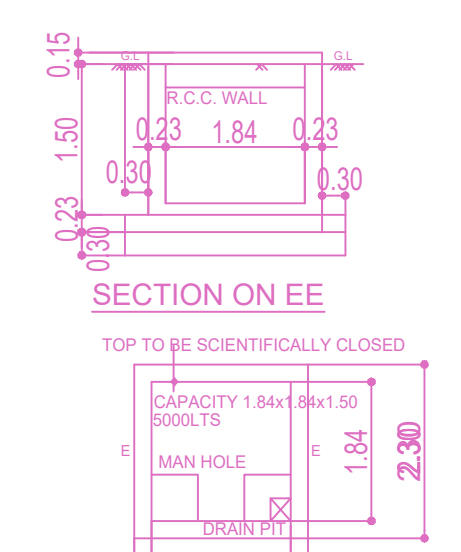


SECTION ON EE

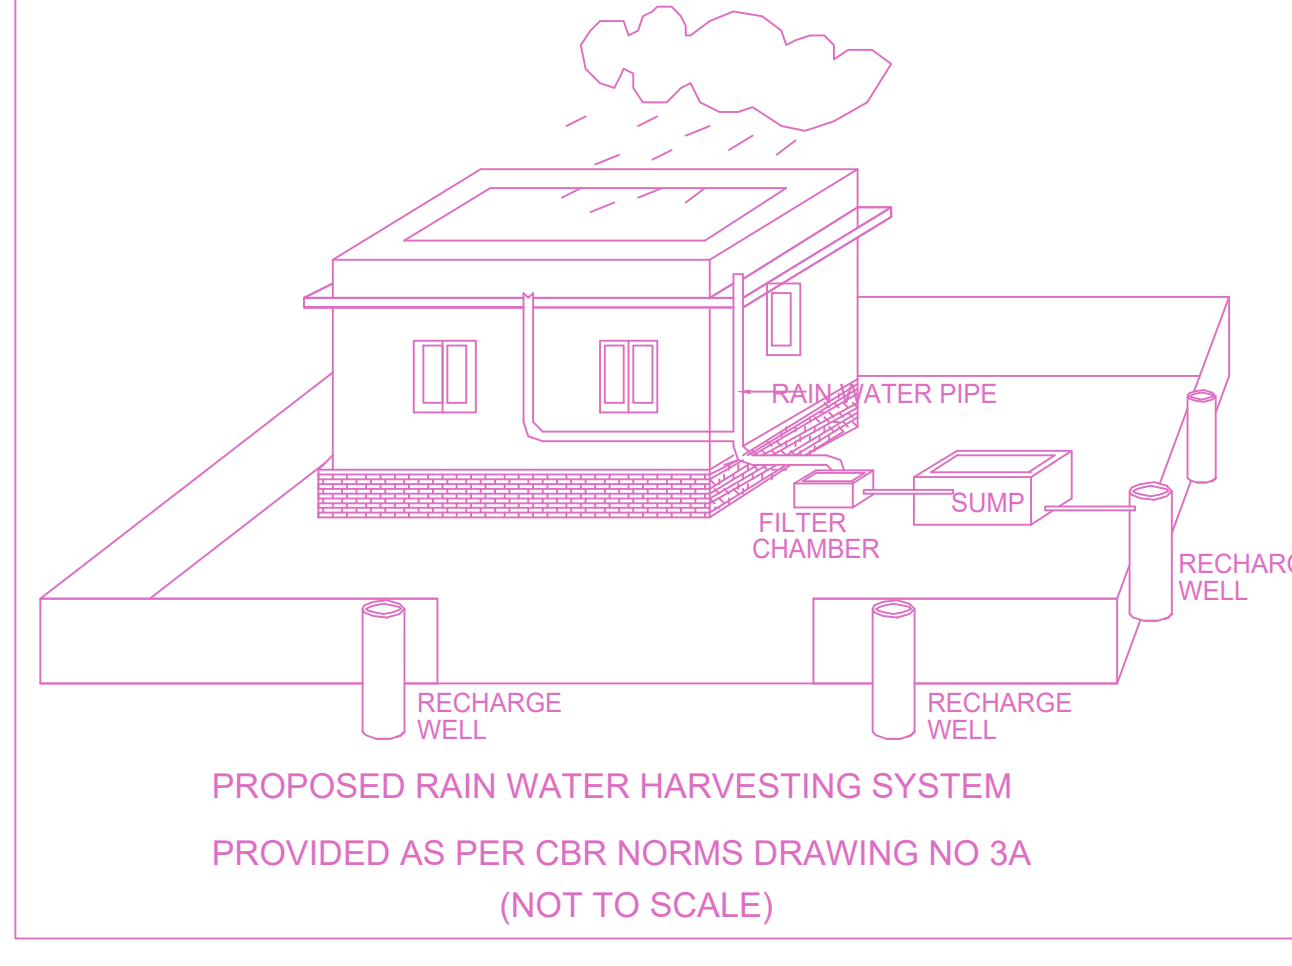


PROPOSED RAIN WATER HARVESTING SYSTEM PROVIDED AS PER CBR NORMS DRAWING NO 3A (NOT TO SCALE)

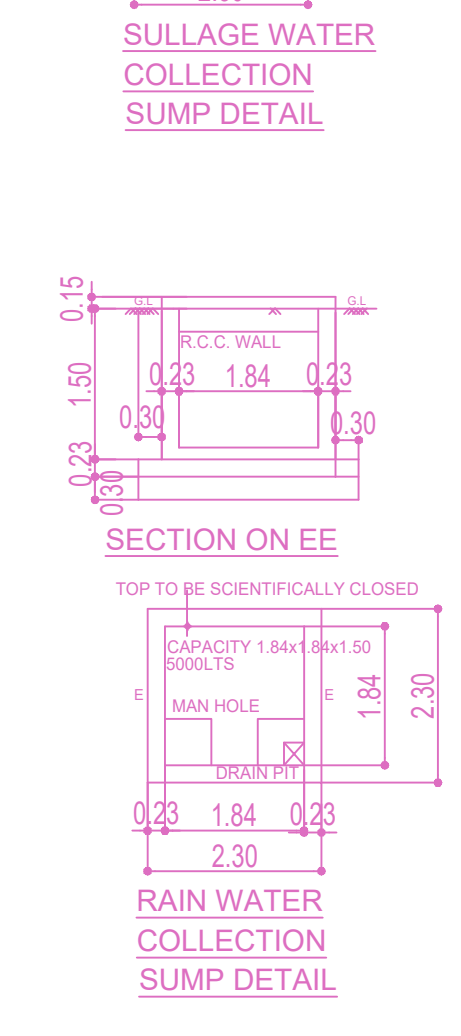

SULLAGE WATER COLLECTION SUMP DETAIL

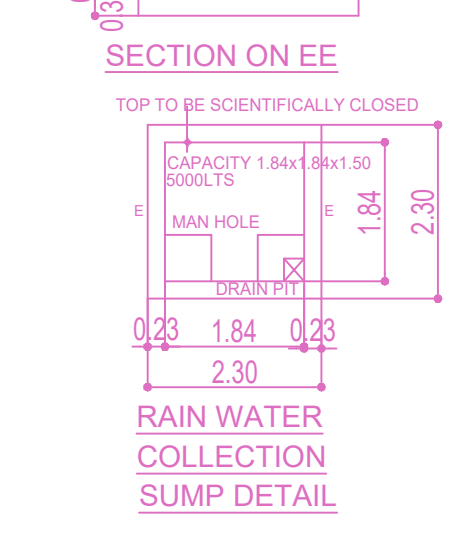

RAIN WATER COLLECTION SUMP DETAIL

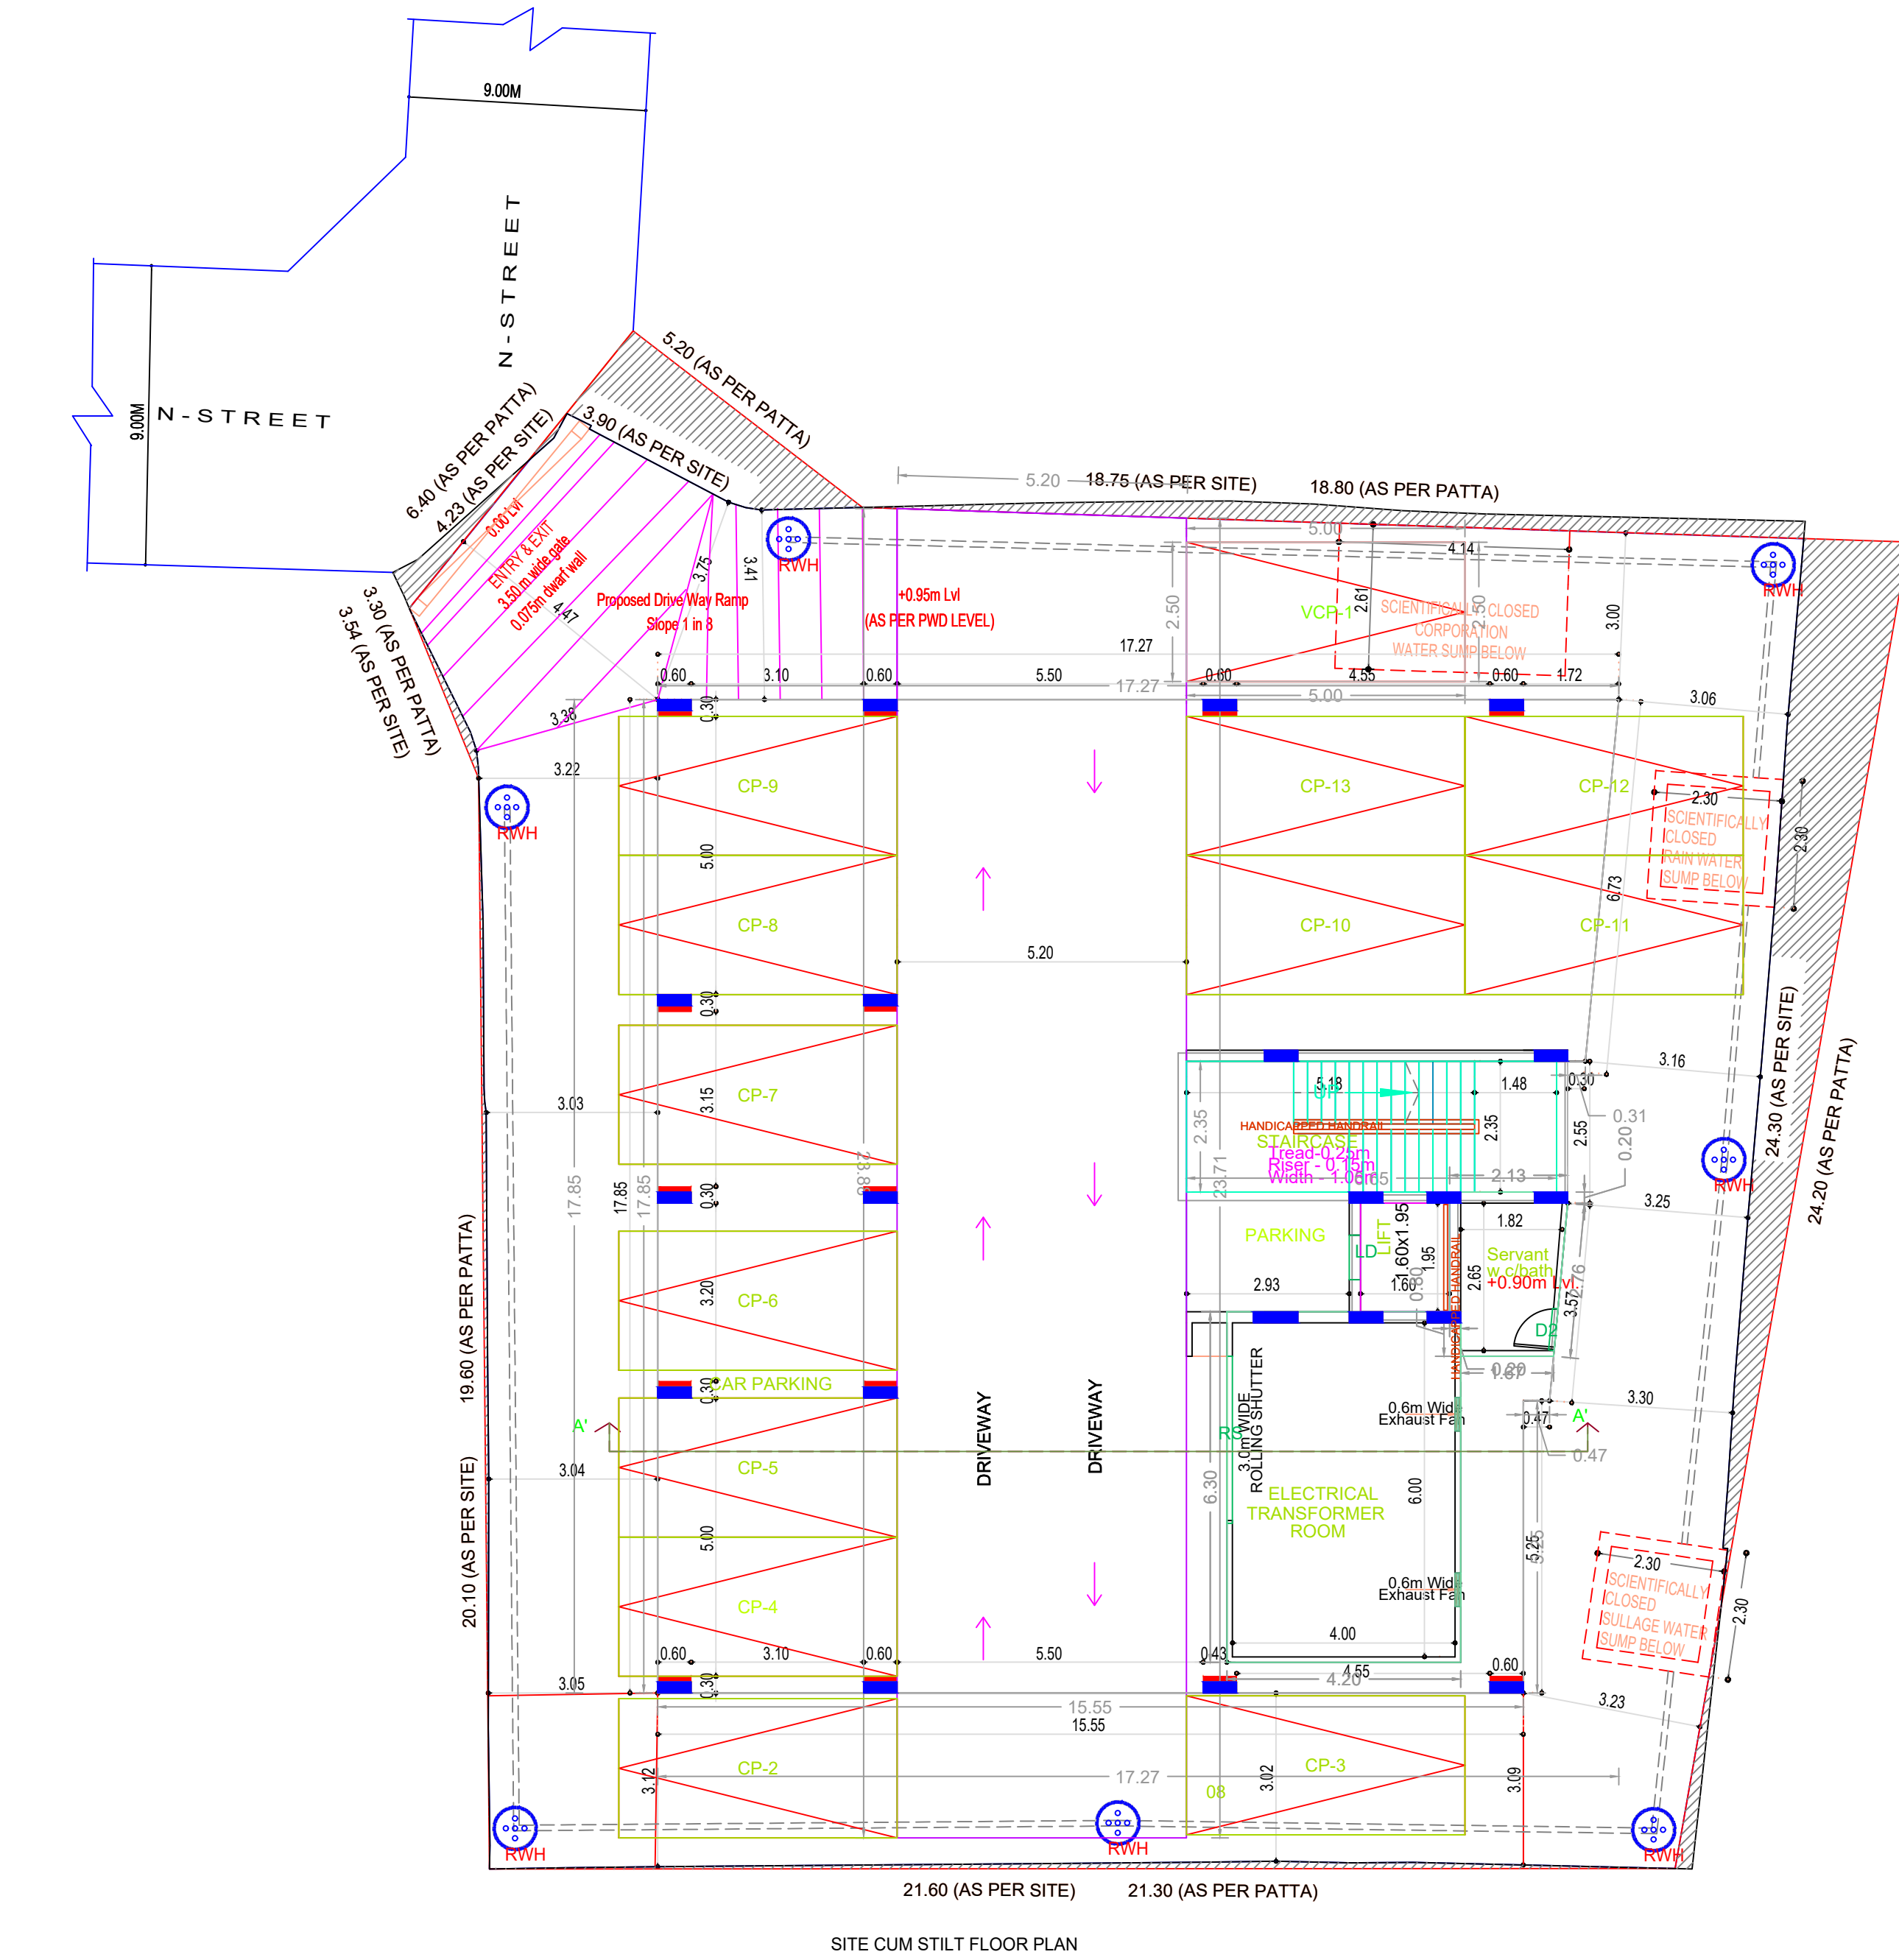

SITE CUM STILT FLOOR PLAN

FLOOR WISE FSI STATEMENT: NHRB (RESIDENTIAL)						
FLOORS	COMM.	RESI.	IND.	SPEC.	DU	TOTAL FSI AREA
Terrace	0.00	0.00	0.00	0.00	0	0.00
FIFTH FLOOR	0.00	278.42	0.00	0.00	1	278.42
FOURTH FLOOR	0.00	278.42	0.00	0.00	1	278.42
SECFLR-17	0.00	0.00	0.00	0.00	0	0.00
THIRD FLOOR	0.00	278.42	0.00	0.00	2	278.42
SECFLR-19	0.00	0.00	0.00	0.00	0	0.00
SECOND FLOOR	0.00	278.42	0.00	0.00	2	278.42
SECFLR-21	0.00	0.00	0.00	0.00	0	0.00
FIRST FLOOR	0.00	278.42	0.00	0.00	2	278.42
STILT PARKING FLOOR	0.00	26.46	0.00	0.00	0	26.46
Total	0.00	1418.56	0.00	0.00	8	1418.56

BUILDING WISE FSI STATEMENT						
BUILDING	NO OF SAME BUILDING	COMM.	RESI.	IND.	SPEC.	TOTAL FSI AREA
NHRB-1 (RES...)		0.00	1418.56	0.00	0.00	1418.56
Total		0.00	1418.56	0.00	0.00	1418.56

APPROVAL CONDITION

SCALE: 1:100

CHENNAI METROPOLITAN DEVELOPMENT AUTHORITY

APPROVED

SUBJECT TO THE CONDITIONS MENTIONED IN THIS OFFICE

For Check Planner / Chief Planner / Member Secretary  
High Rise Building / Non High Rise Building  
This Approval is valid only after building Permits is issued by the concerned Local Body.

KEY NO: 0788

QR CODE