


C/PC/15/190 1/10  
 Planning Clearance No. ....  
**APPROVED**  
 Subject to the conditions in  
 this office letter  
 No. C-10655/89 1-6-90  
 FOR MEMBER SECRETARY  
 MADRAS METROPOLITAN  
 DEVELOPMENT AUTHORITY

Approved  
 Approved  
 Approved



PUBLIC WORKS DEPT  
TAMIL NADU.

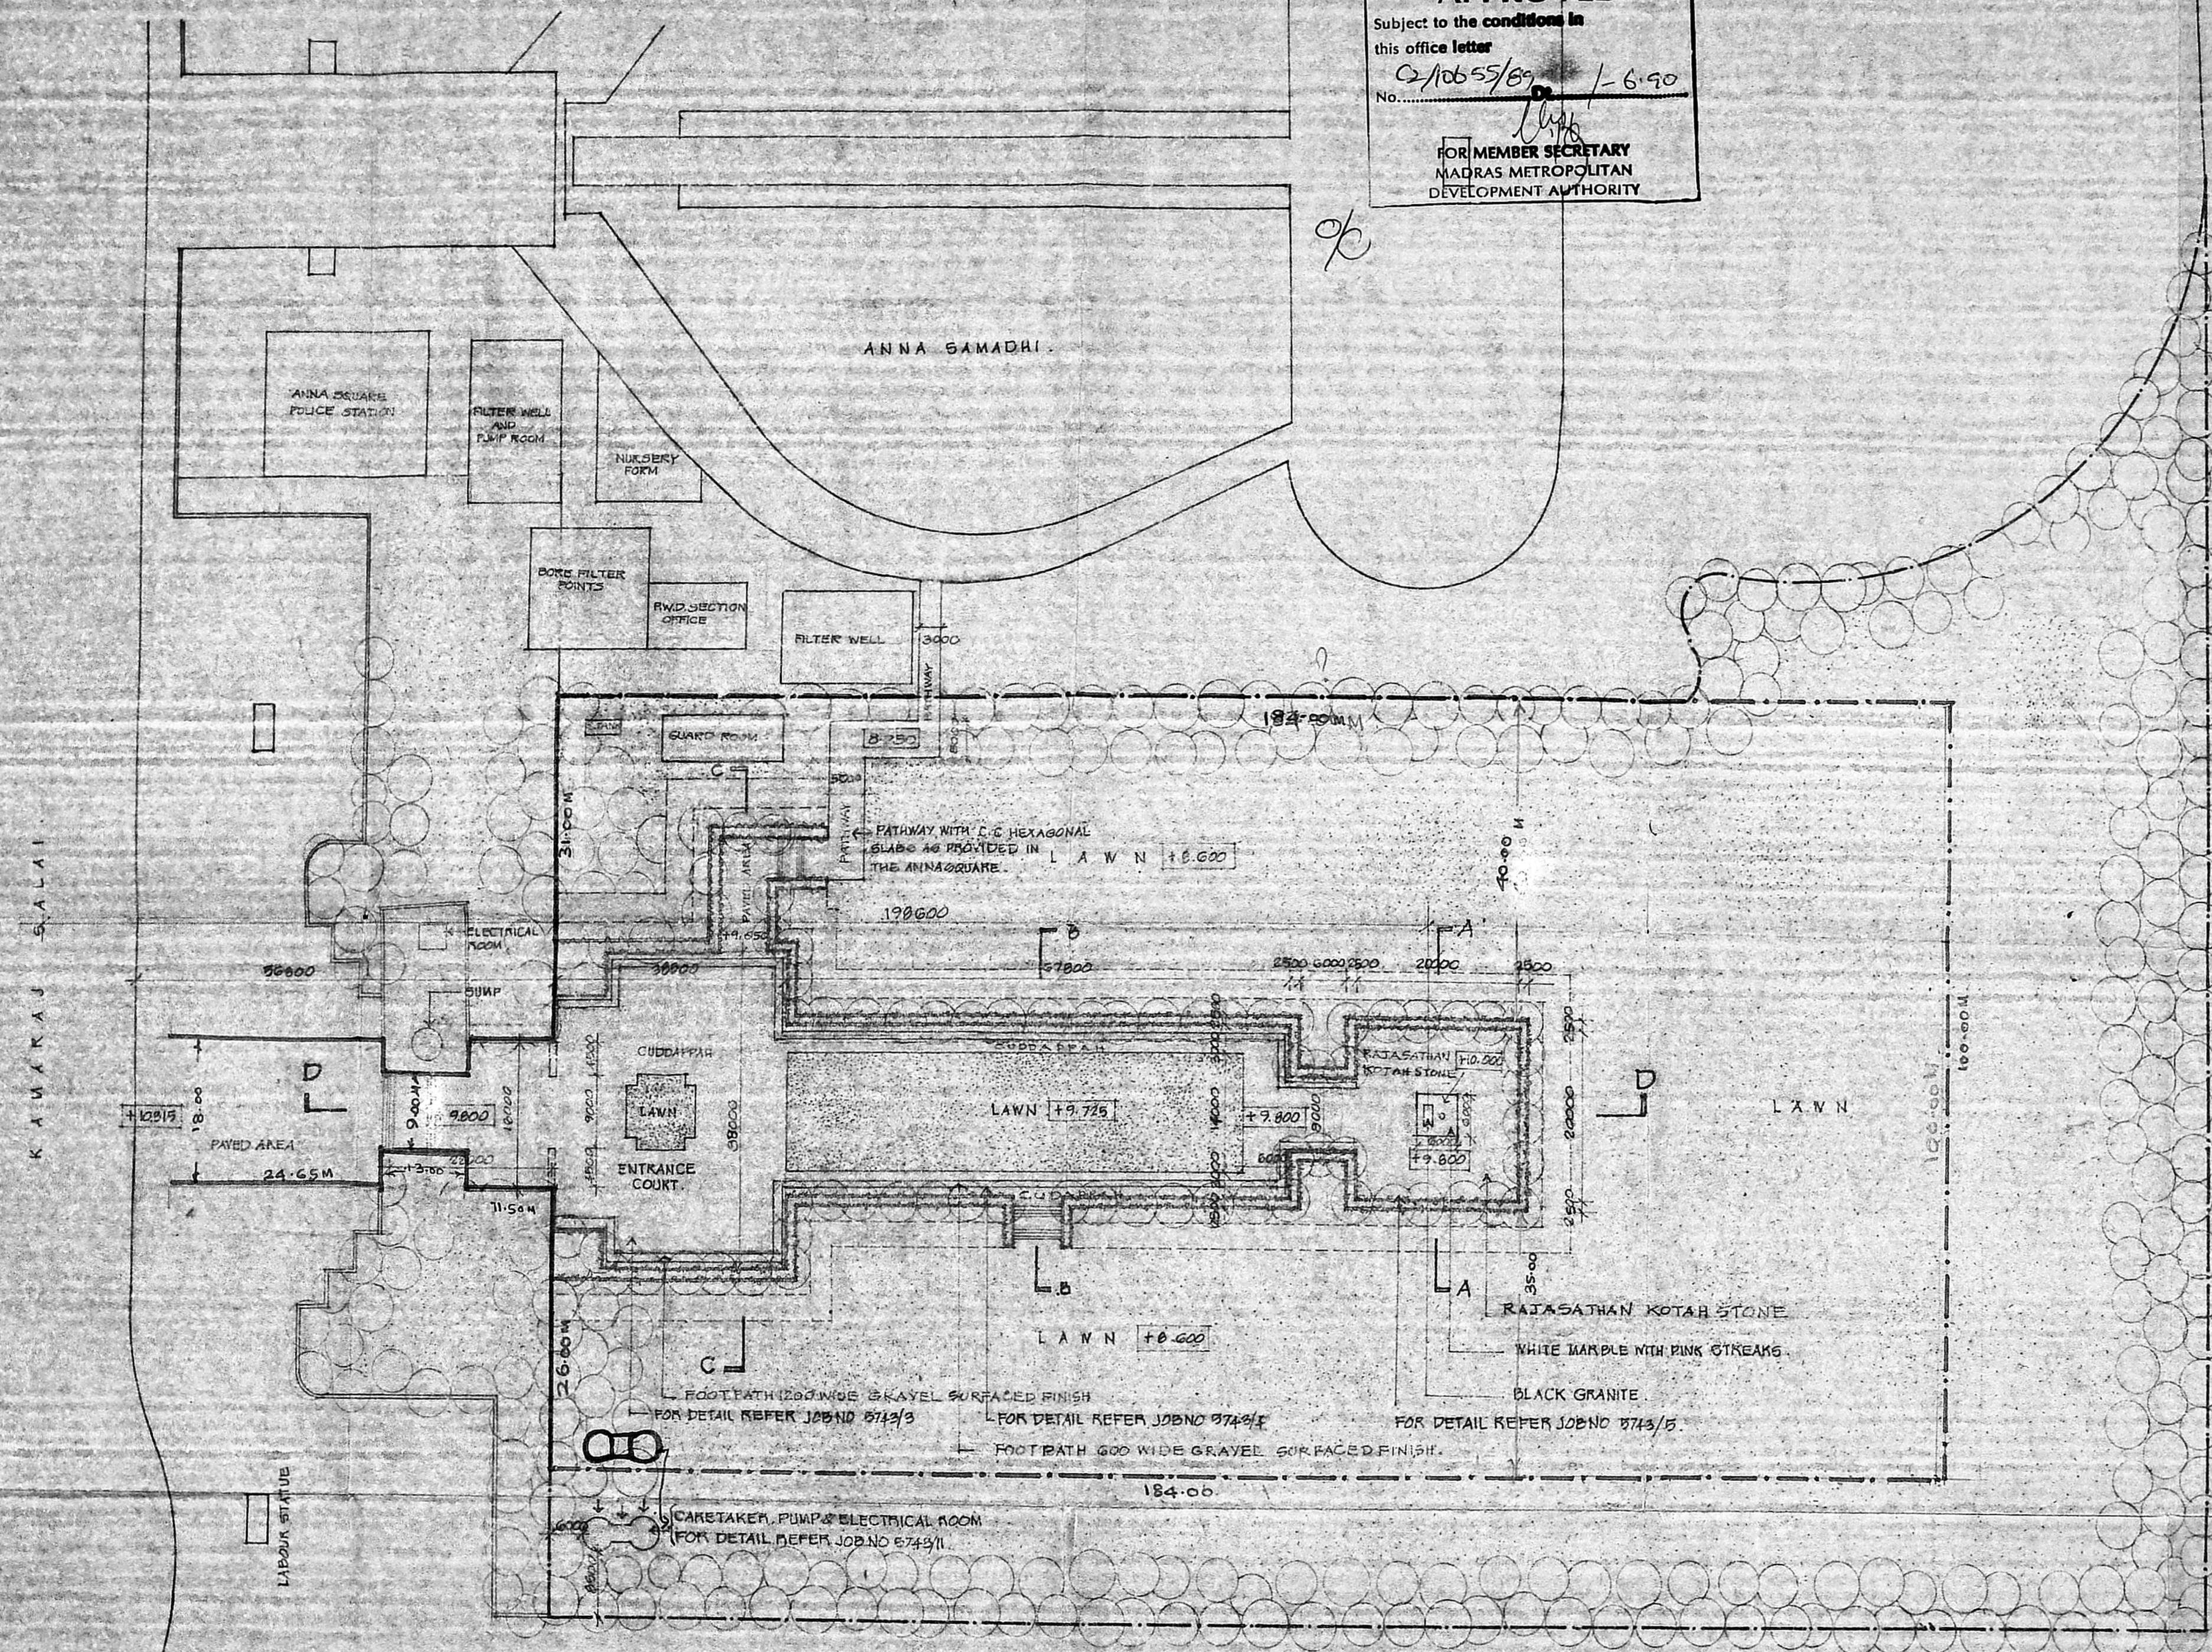

S.NO NOTES

- ALL DIMENSIONS ARE IN MM
- READ WITH JOB NO. 5743, DRG No. 2, 3, 4 & 5
- DRG REVISED AS PER CHANGES INCORPORATED IN DRAWING No. 1, 4 & 5
- THIS DRG IS REVISED BASED ON LN FROM DE. BLDG PLAN MS. 9, LN NO. 015/1/F-287/3241/1 DT 22.6.89.
- THIS DRG IS REVISED BASED ON THE SITE PARTICULARS FURNISHED BY MR. P.W.D. 1158

S.NO REVISIONS SIGN DATE

Chief Architect  
 Chief Architect

Dy Chief Architect  
 Senior Architect

Architect  
 Asst Architect

OFFICE OF THE CHIEF ARCHITECT, MADRAS.

SCALE 1:600 DATE

DEALT: R. SAIYEE JOB NO 5743 DRG NO 1 R2

CHECKED: 5743 1 R2

PROPOSED MEMORIAL FOR BHARAT RATNA DR. M.G. RAMACHANDRAN AT MAKINA BEACH, MADRAS.

LAYOUT PLAN.

Assistant Executive Engineer (P.W.D.)  
 Buildings Sub-Division No. 1  
 Govt. Estate Compound,  
 MADRAS-2

Assistant Engineer, P.W.D.,  
 Buildings Section,  
 Buildings Sub-Division No. 1  
 Govt. Estate, Madras-600 002

Executive Engineer, P.W.D.  
 Buildings Division No. 2  
 Chennai, Madras-600 005


Spec / 15/90 2/10  
 Planning Clearance No.  
**APPROVED**  
 conditions in  
 order  
 G/10635/85 1-6-90  
 For MURKUT SECRETARY  
 PUBLIC WORKS DEPARTMENT  
 CHENNAI MUNICIPAL CORPORATION  
 CHENNAI

PUBLIC WORKS DEPT  
 TAMIL NADU


NOTES

1. ALL DIMENSIONS ARE IN MM.  
 2. ROAD WITH JOB NO. 5743/1.2.2


31X 5605

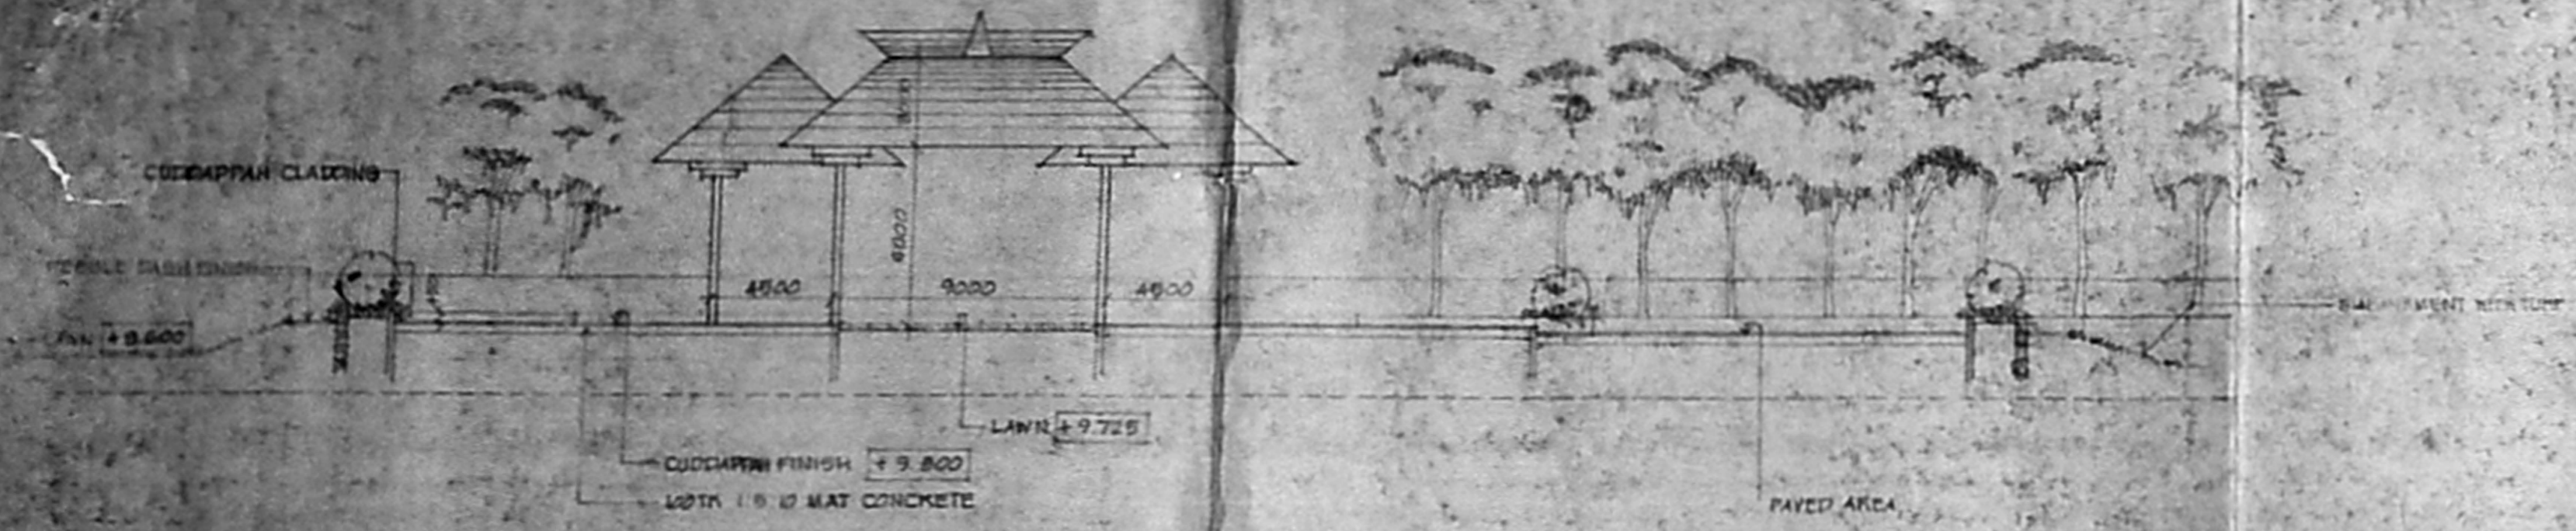


SECTIONAL ELEVATION 'CC'

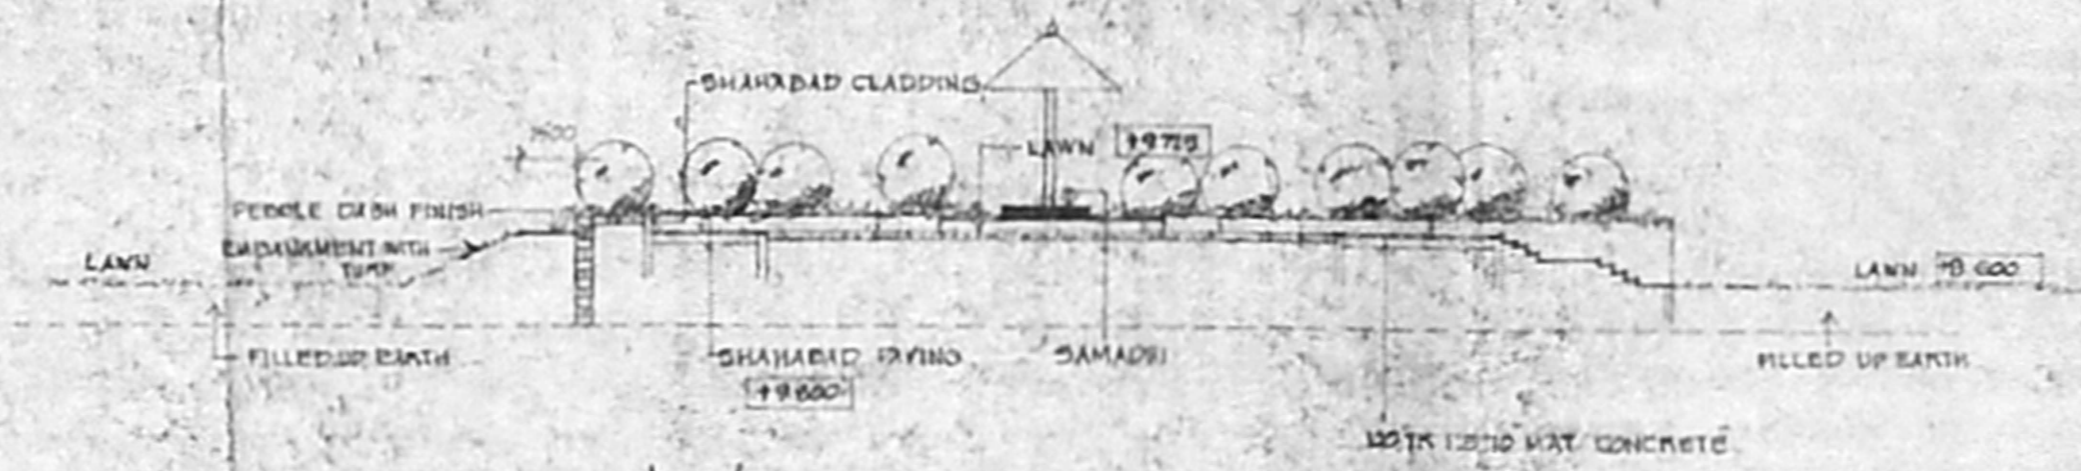

SECTION BB

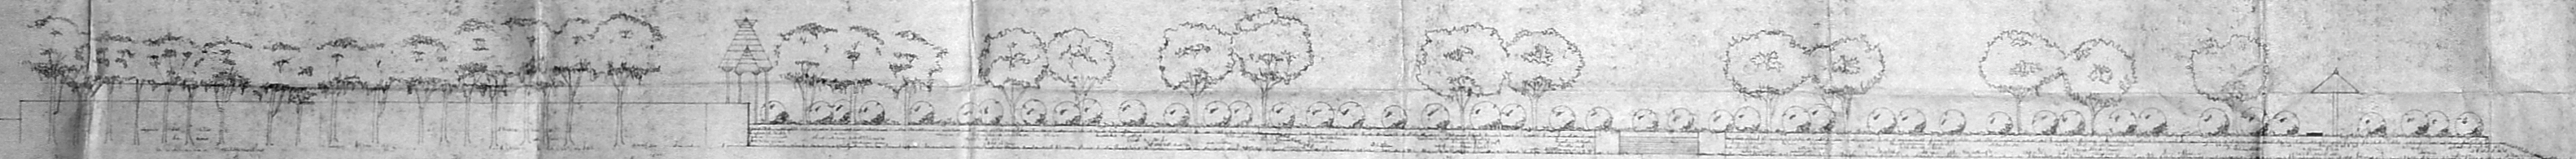

ELEVATION (SOUTH)

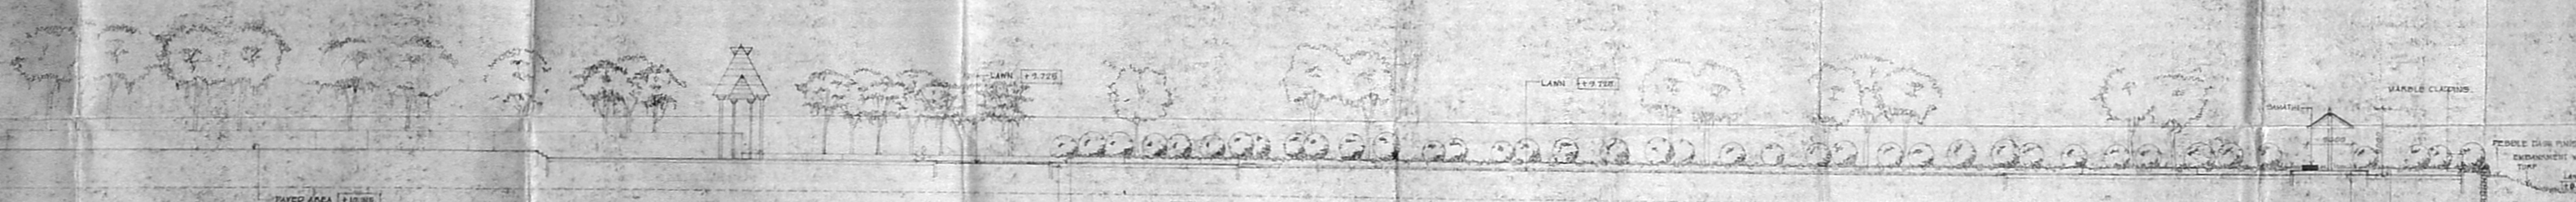

SECTION DD

SURVEY NO. 5372

Executive Engineer, P.W.D.  
 Buildings Division No. 2  
 Chennai, Madras-600 003

NO	REVISIONS	SIGN	DATE

CHIEF ARCHITECT

BY CHIEF ARCHITECT SENIOR ARCHITECT

ARCHITECT ASST ARCHITECT


OFFICE OF THE CHIEF ARCHITECT, MADRAS.

SCALE 1:200 DATE 11.2.91

DEALT BY	JOB NO	DRG NO
CHECKED	5743	2

PROPOSED MEMORIAL FOR BHARAT RATNA DR. M.G. RAMACHANDRAN AT MARINA BEACH, MADRAS


SECTIONS & ELEVATION

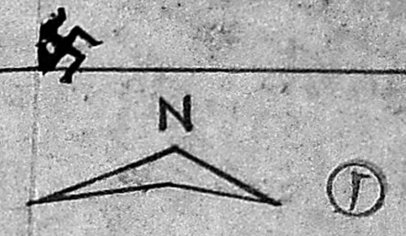

43  
C/PC/157/90 3/10  
Planning Clearance No. ....  
**APPROVED**  
S. ... conditions in  
this office letter  
G/1065/ES Dt. 1-6-90  
For MEMBER SECRETARY  
MADRAS METROPOLITAN  
DEVELOPMENT AUTHORITY

S.NO	NOTES
1	ALL DIMENSIONS ARE IN MM.
2	READ WITH JOB NO. 5743 DRG. NO. 1, 2, 4 & 5

PORTION SHOWING THE PROPOSED  
LAND FOR DR. M.G.R. MEMORIAL.  
SURVEY NO. 2372  
4

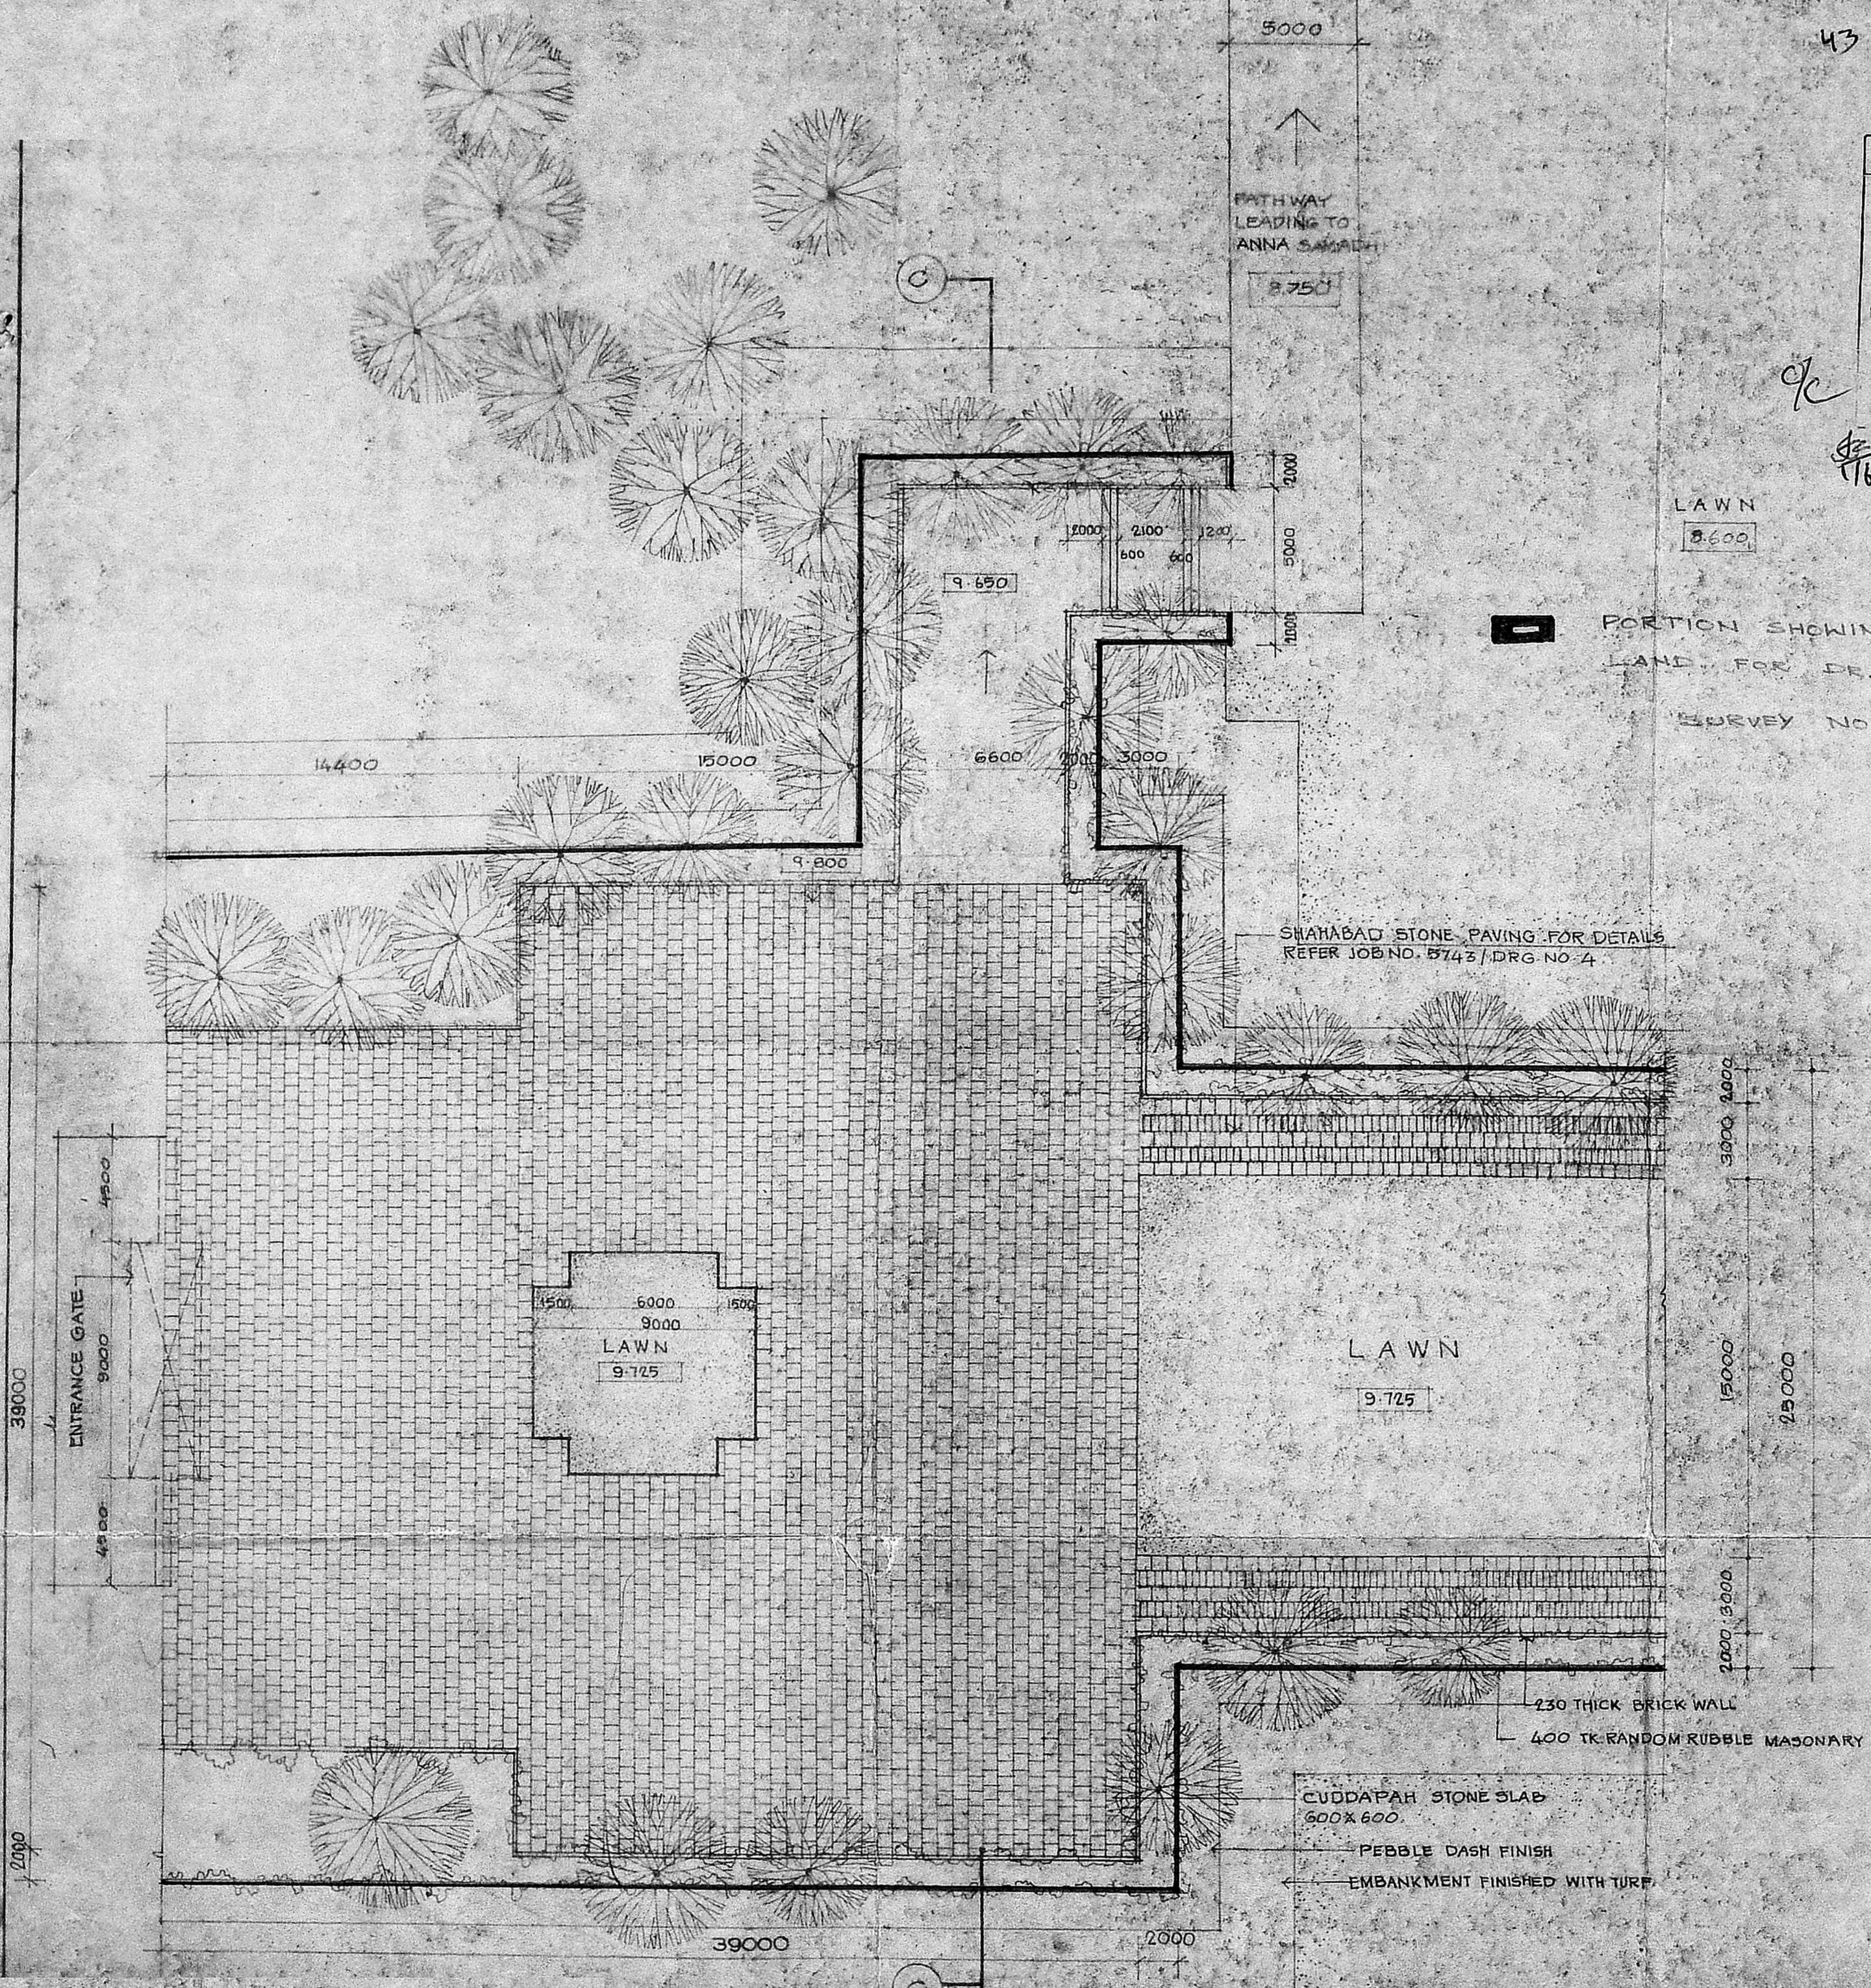

THIS DRG. IS REVISED  
BASED ON THE SITE  
PARTICULARS FURNISHED  
BY ENGINEER DR. M.G.R.

S.NO	REMARKS	SIGN	DATE
		<i>[Signature]</i>	16.2.89
		CHIEF ARCHITECT	
		DI. CHIEF ARCHITECT	
		SENIOR ARCHITECT	
		ARCHITECT	
		ASST. ARCHITECT	

OFFICE OF THE CHIEF  
ARCHITECT, MADRAS.

SCALE: 1:200	DATE: 16.2.89
DEALT. A SASIKALA	JOB NO 5743
CHECKED:	DRG NO 3.R

*R. Nagamambalam*  
Executive Engineer, P.W.D.  
Buildings Division No. 2  
Chennai, Madras-600 005

PROPOSED MEMORIAL  
FOR BHARAT RATNA  
DR. M.G. RAMACHANDRAN AT  
MARINA BEACH MADRAS.

DETAILED PLAN OF PART I.

C/PC/ 15/90 4/10  
 Planning Clearance No. ....  
**APPROVED**  
 Subject to the conditions in  
 this office letter  
 22/10655/89 1-6-90  
 No. ....  
 FOR MEMBER SECRETARY  
 MADRAS METROPOLITAN  
 DEVELOPMENT AUTHORITY

PUBLIC WORKS DEPT.  
 TAMILNADU.



S. No. NOTES

1. ALL DIMENSIONS ARE IN MM.
2. READ WITH JOB NO 5743 DRG NO 1, 2, 3 & 5.

S. No. REVISIONS SIGN DATE

CHIEF ARCHITECT

DY. CHIEF ARCHITECT SR. ARCHITECT

ARCHITECT ASST. ARCHITECT


OFFICE OF THE CHIEF  
 ARCHITECT, MADRAS.

SCALE: 1: 200 DATE: 16.2.89

DEALT: KASTHURI JOB No. 5743 DRG. No. 4  
 CHECKED: 5743 4

PROPOSED MEMORIAL  
 FOR BHARAT RATNA  
 DR. M. G. RAMACHANDRAN  
 AT MARINA BEACH, MADRAS.

DETAILED PLAN - PART II

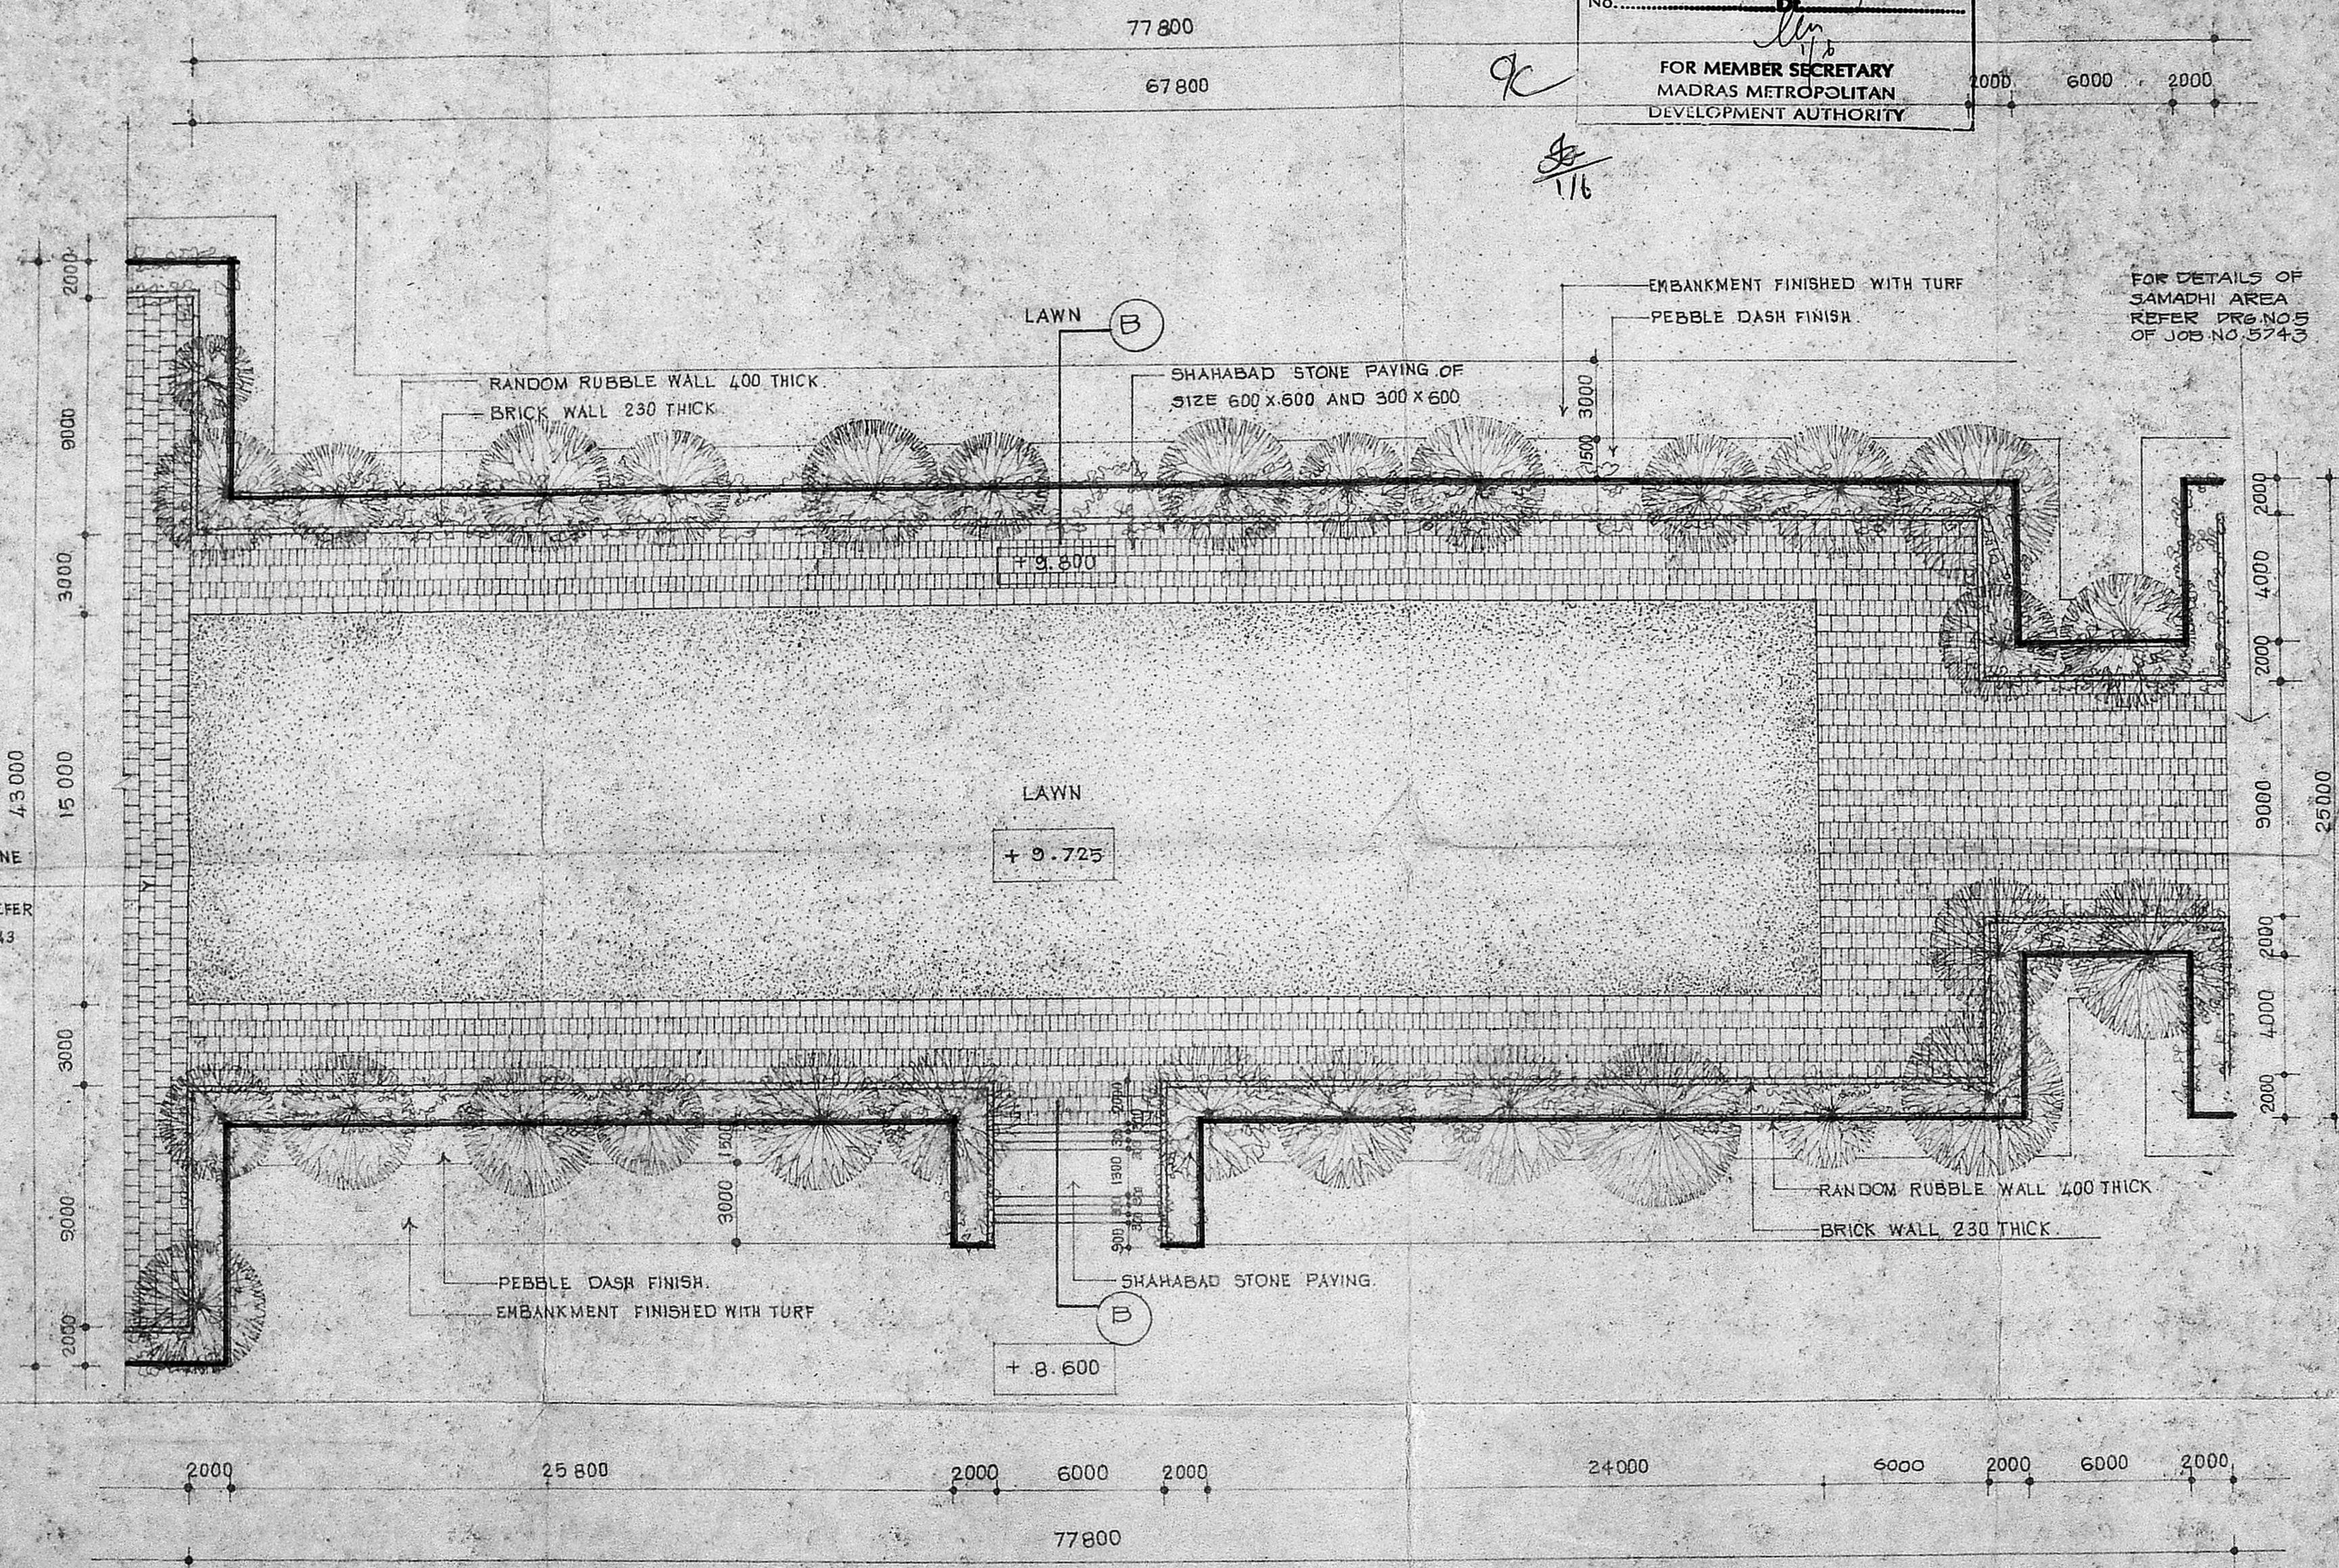


CUDDAPAH STONE  
 PAYING  
 FOR DETAILS REFER  
 JOB No. 5743  
 DRG. No. 3







PORTION SHOWING THE PROPOSED LAND  
 FOR DR. M.G.R. MEMORIAL.

SURVEY NO. 3372  
 +

R. Nagaraj  
 Executive Engineer, P.W.D.  
 Buildings Division No. 2  
 Chempak, Madras-600 005

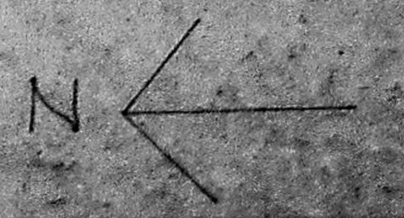

- S/W NOTES
- ALL DIMENSIONS ARE IN MM
  - READ WITH JOB NO. 5743 & DRG. NO. 2, 3 & 4

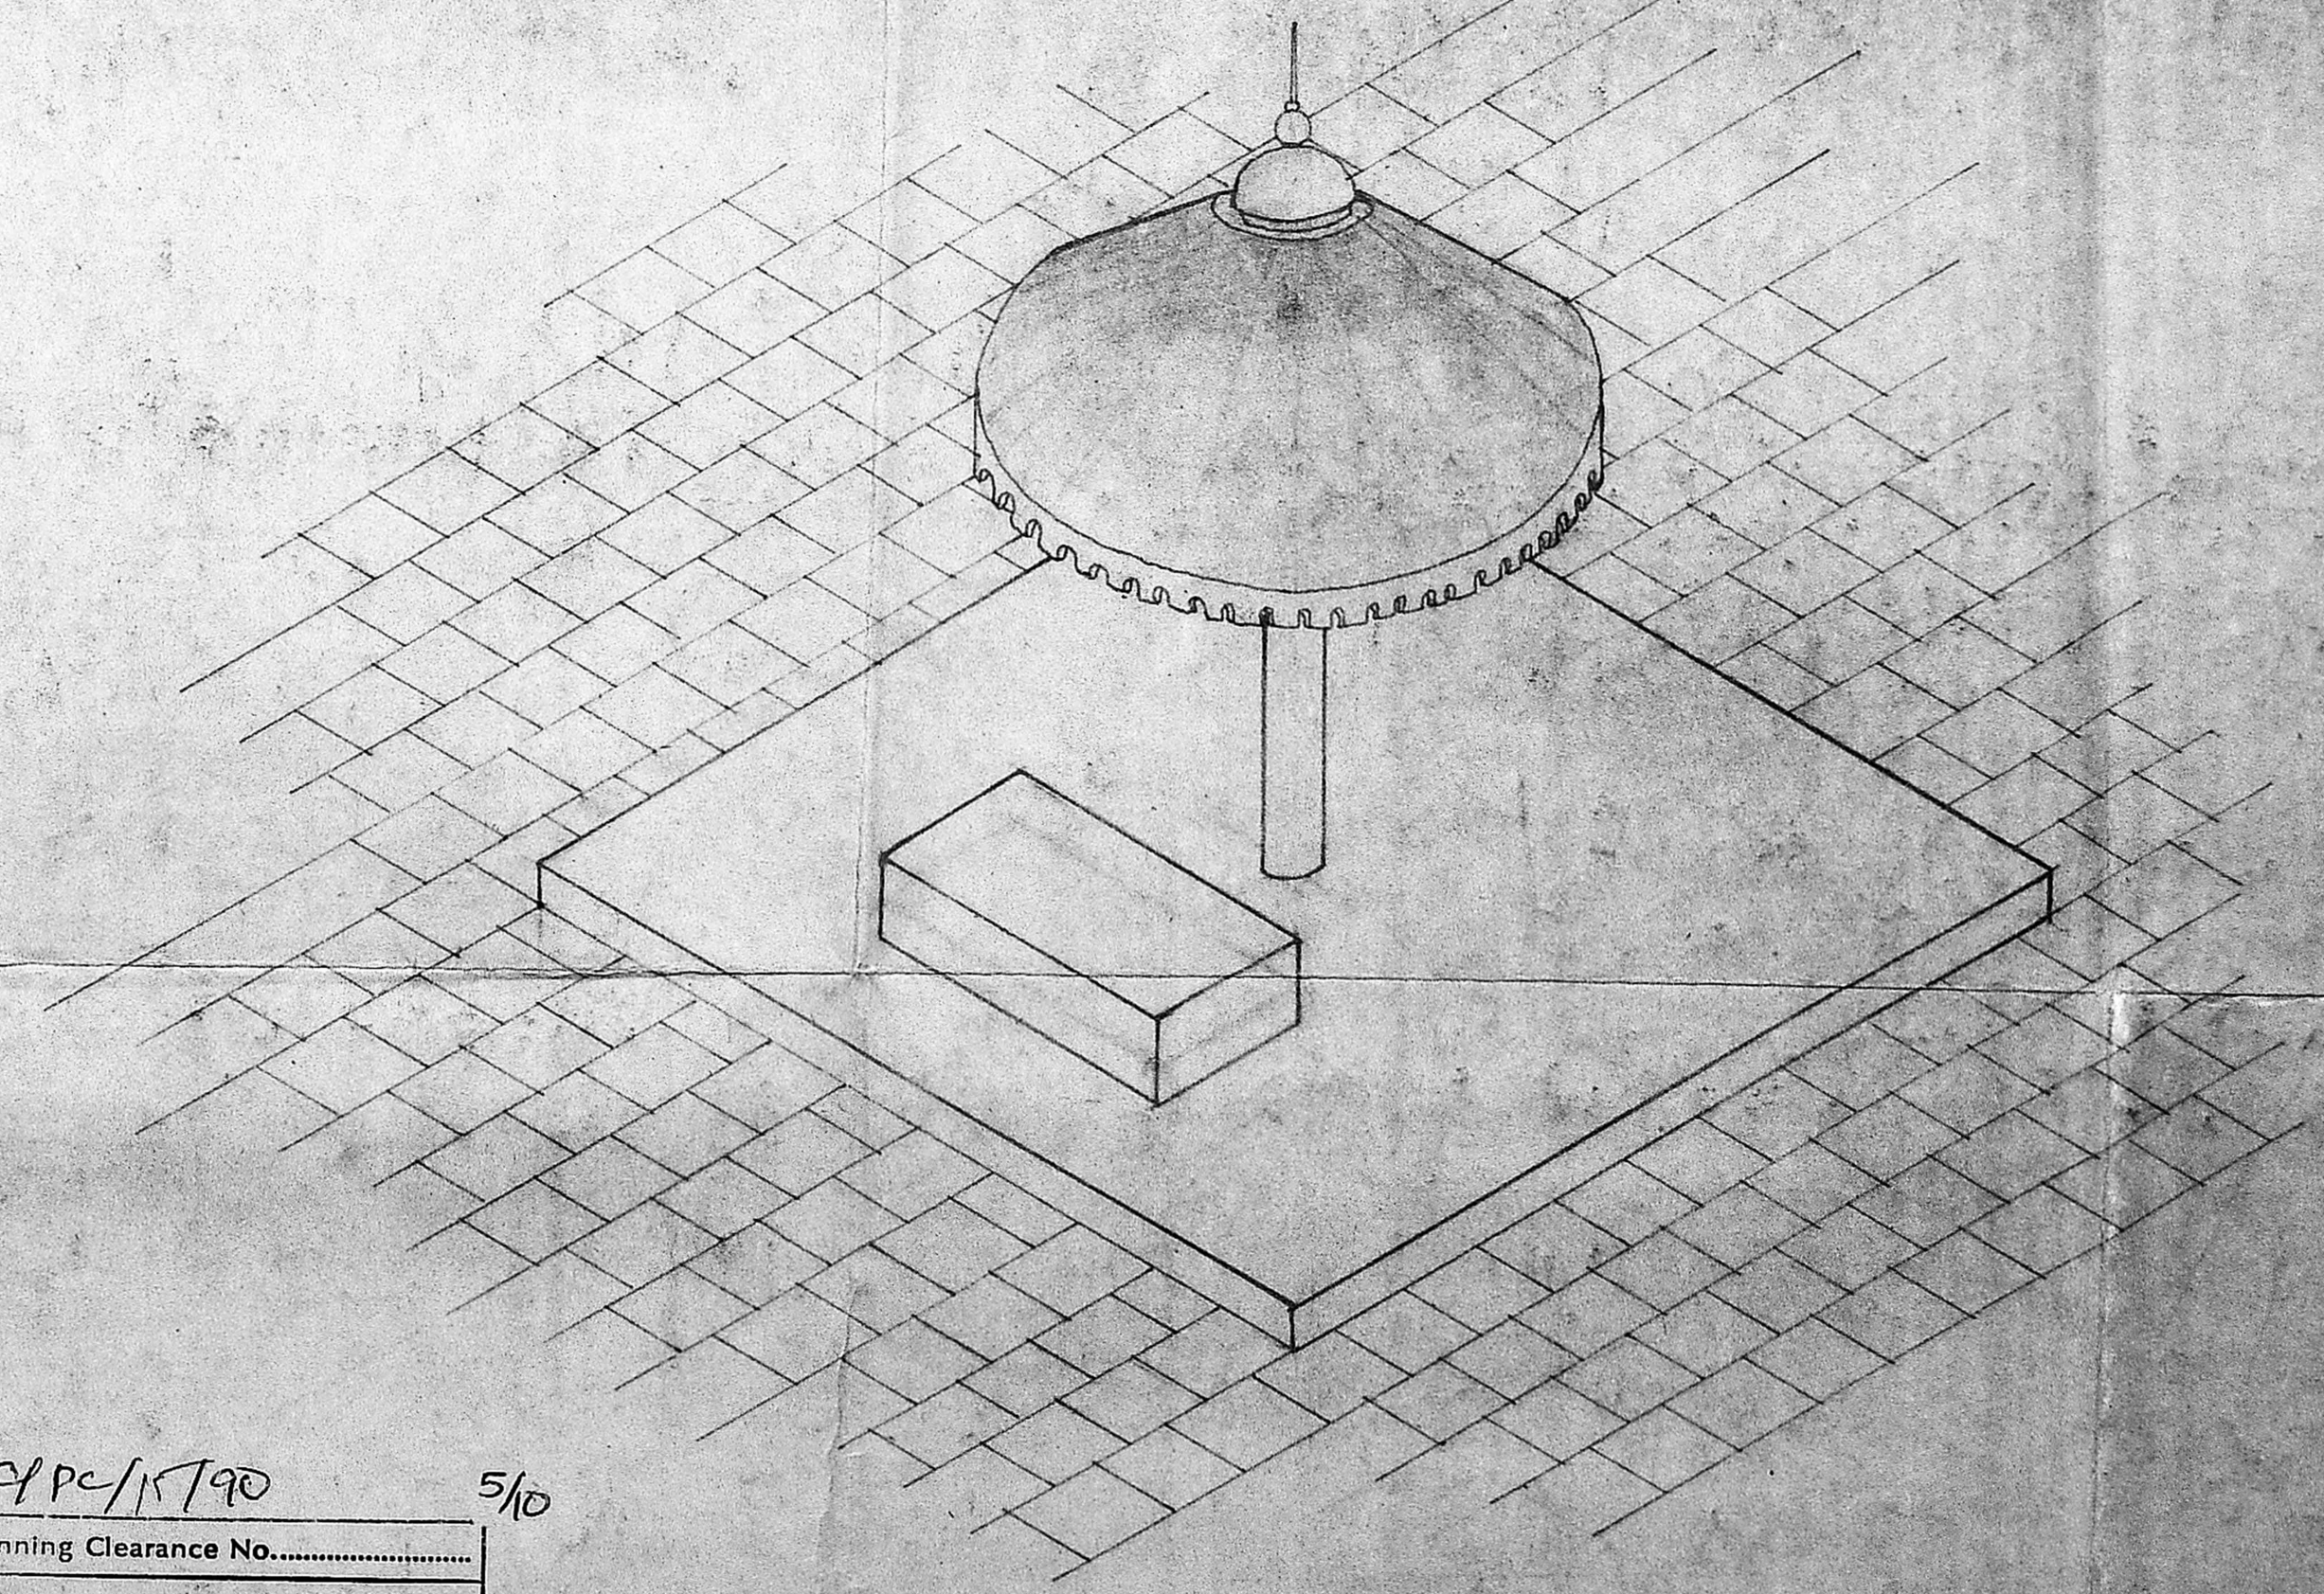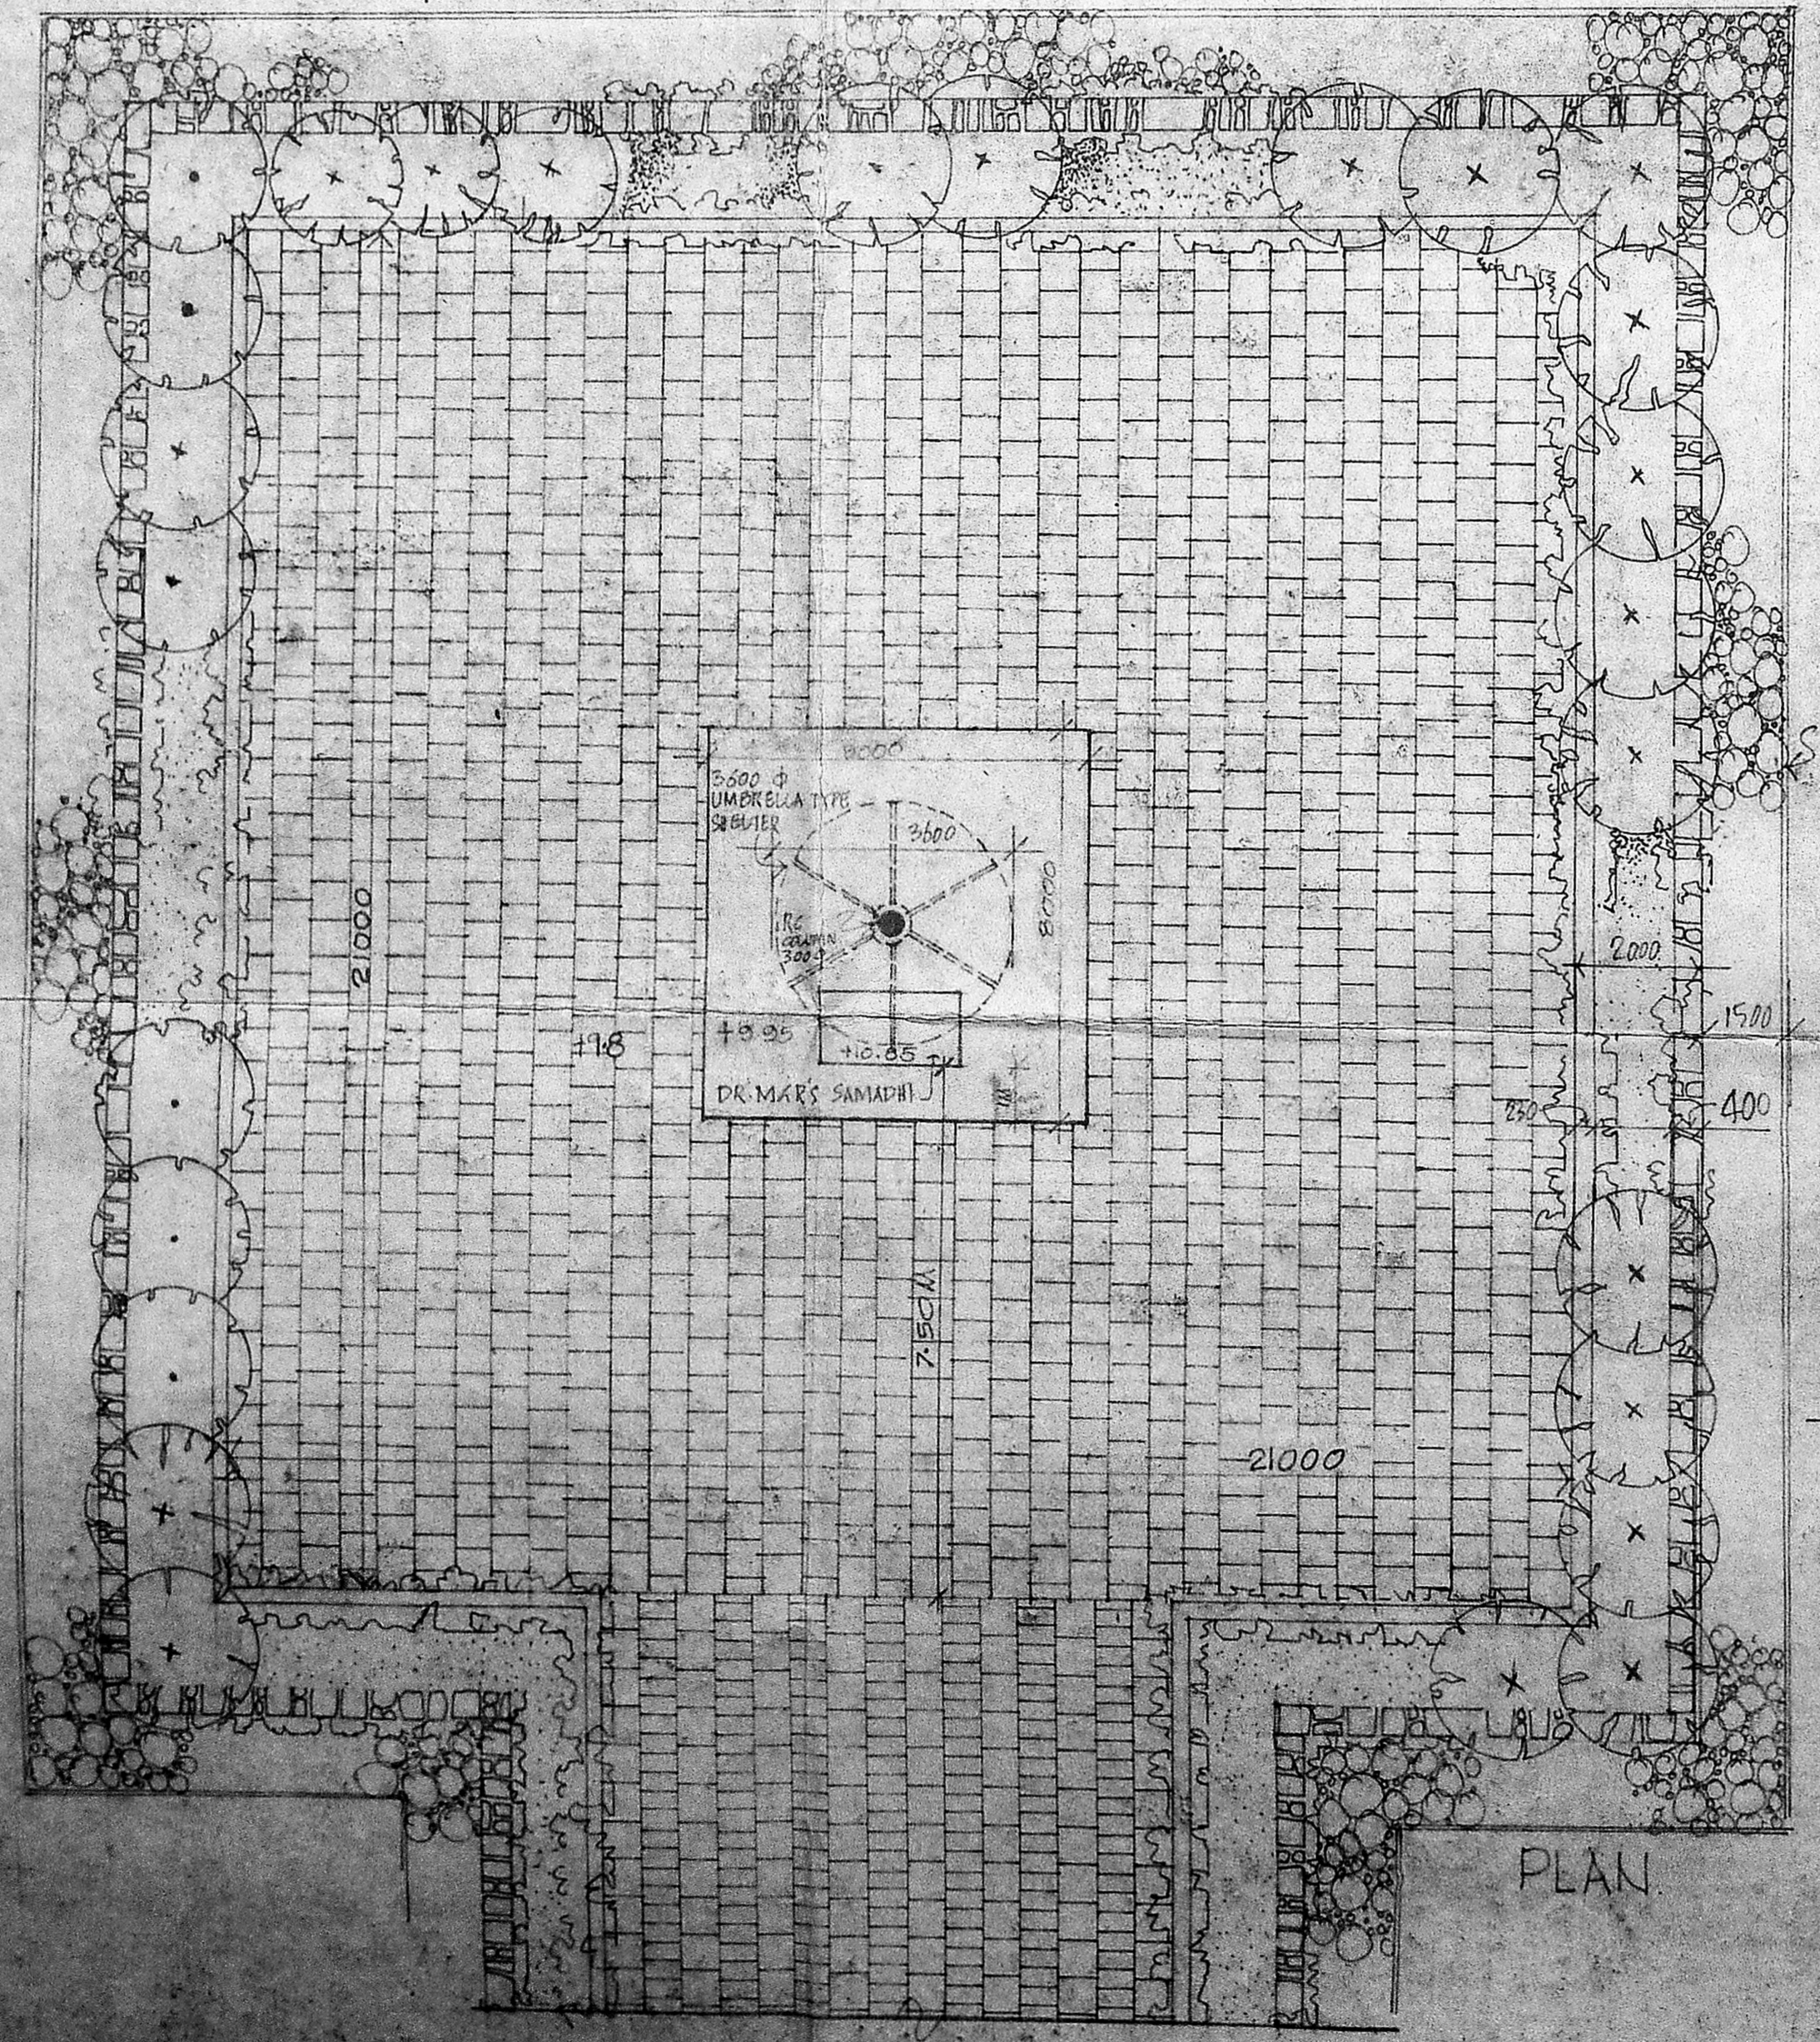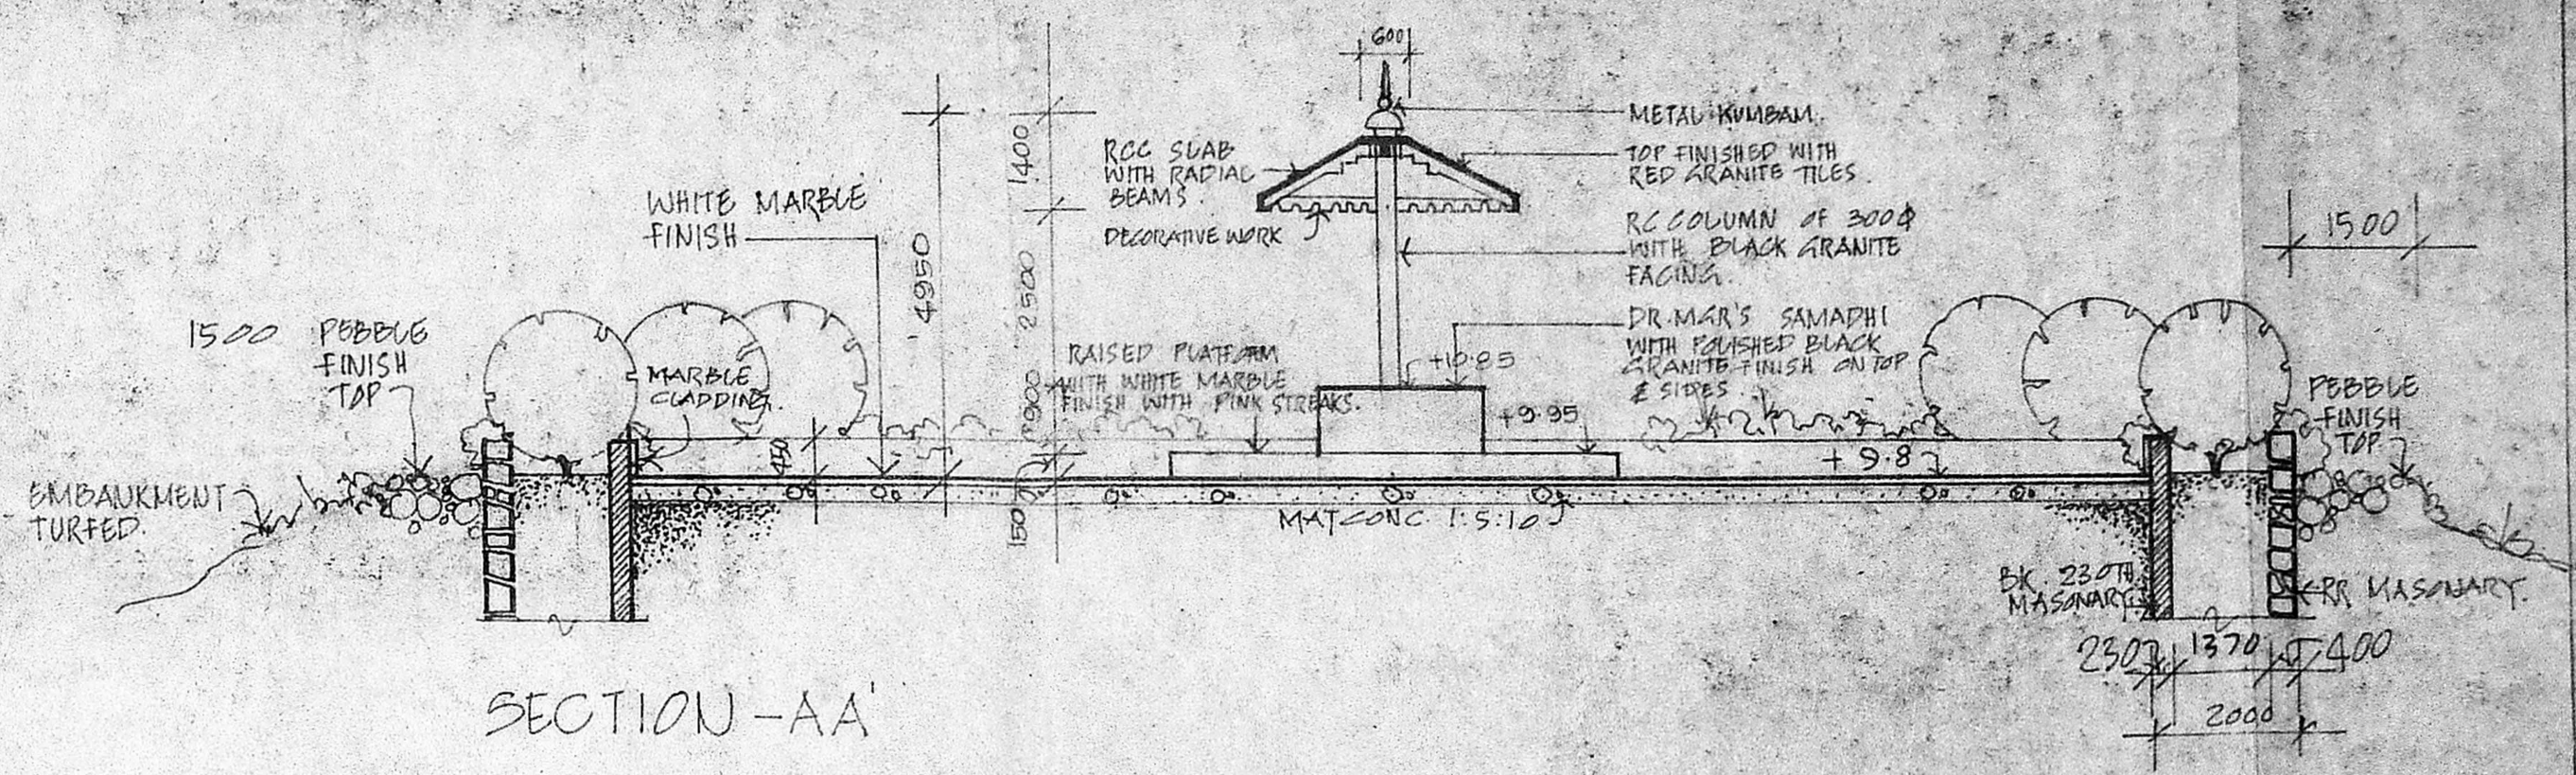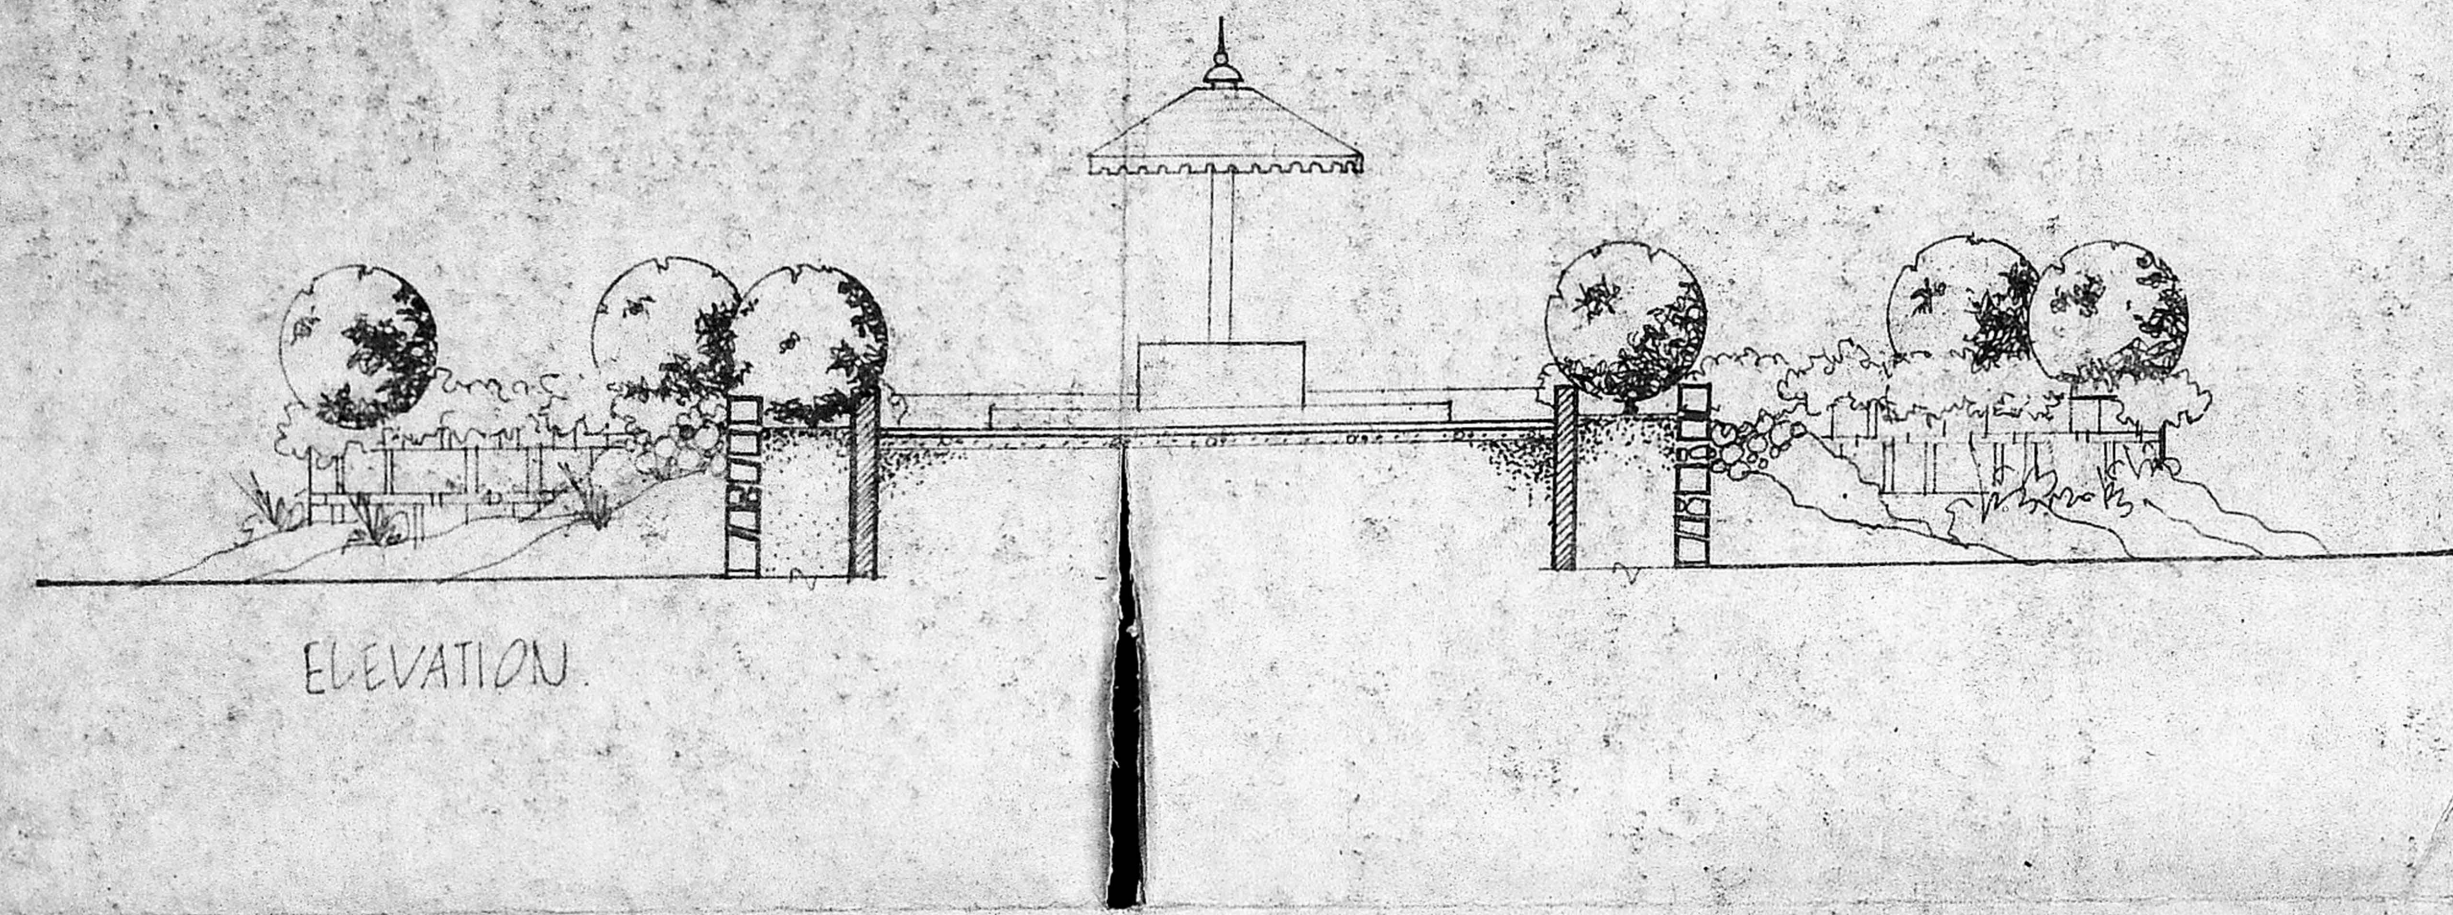

THIS DRG. HAS BEEN REVISED AS PER SAME NO. & DATE NO. 16/2/89

S/W	REVISION	SIAM	DATE

*Signature*  
16.2.89  
CHIEF ARCHITECT

DY CHIEF ARCHITECT	SENIOR ARCHITECT
ARCHITECT	ASST. ARCHITECT

OFFICE OF THE CHIEF ARCHITECT, MADRAS

SCALE: 1:100 16.2.89

DEALT. <i>Signature</i>	JOB NO. 5743	DRG. NO. 5R
CHECKED:		

PROPOSED MEMORIAL FOR BHARAT RATNA DR. M. & RAMACHANDRAN AT MARINA BEACH, MADRAS  
DETAILED PLAN II (SAMADHI AREA)

CP/PC/11/190 5/10

Planning Clearance No. ....

**APPROVED**

Subject to the conditions in this office letter

G/10655/87 16-6-90



No. ....

*Signature*

FOR MEMBER SECRETARY  
MADRAS METROPOLITAN  
DEVELOPMENT AUTHORITY

SURVEY NO. 3372  
4

TENGAONKAR & CO.  
Executive Engineer, P.W.D.  
Buildings Division No. 2  
Chennai, Madras-600 005

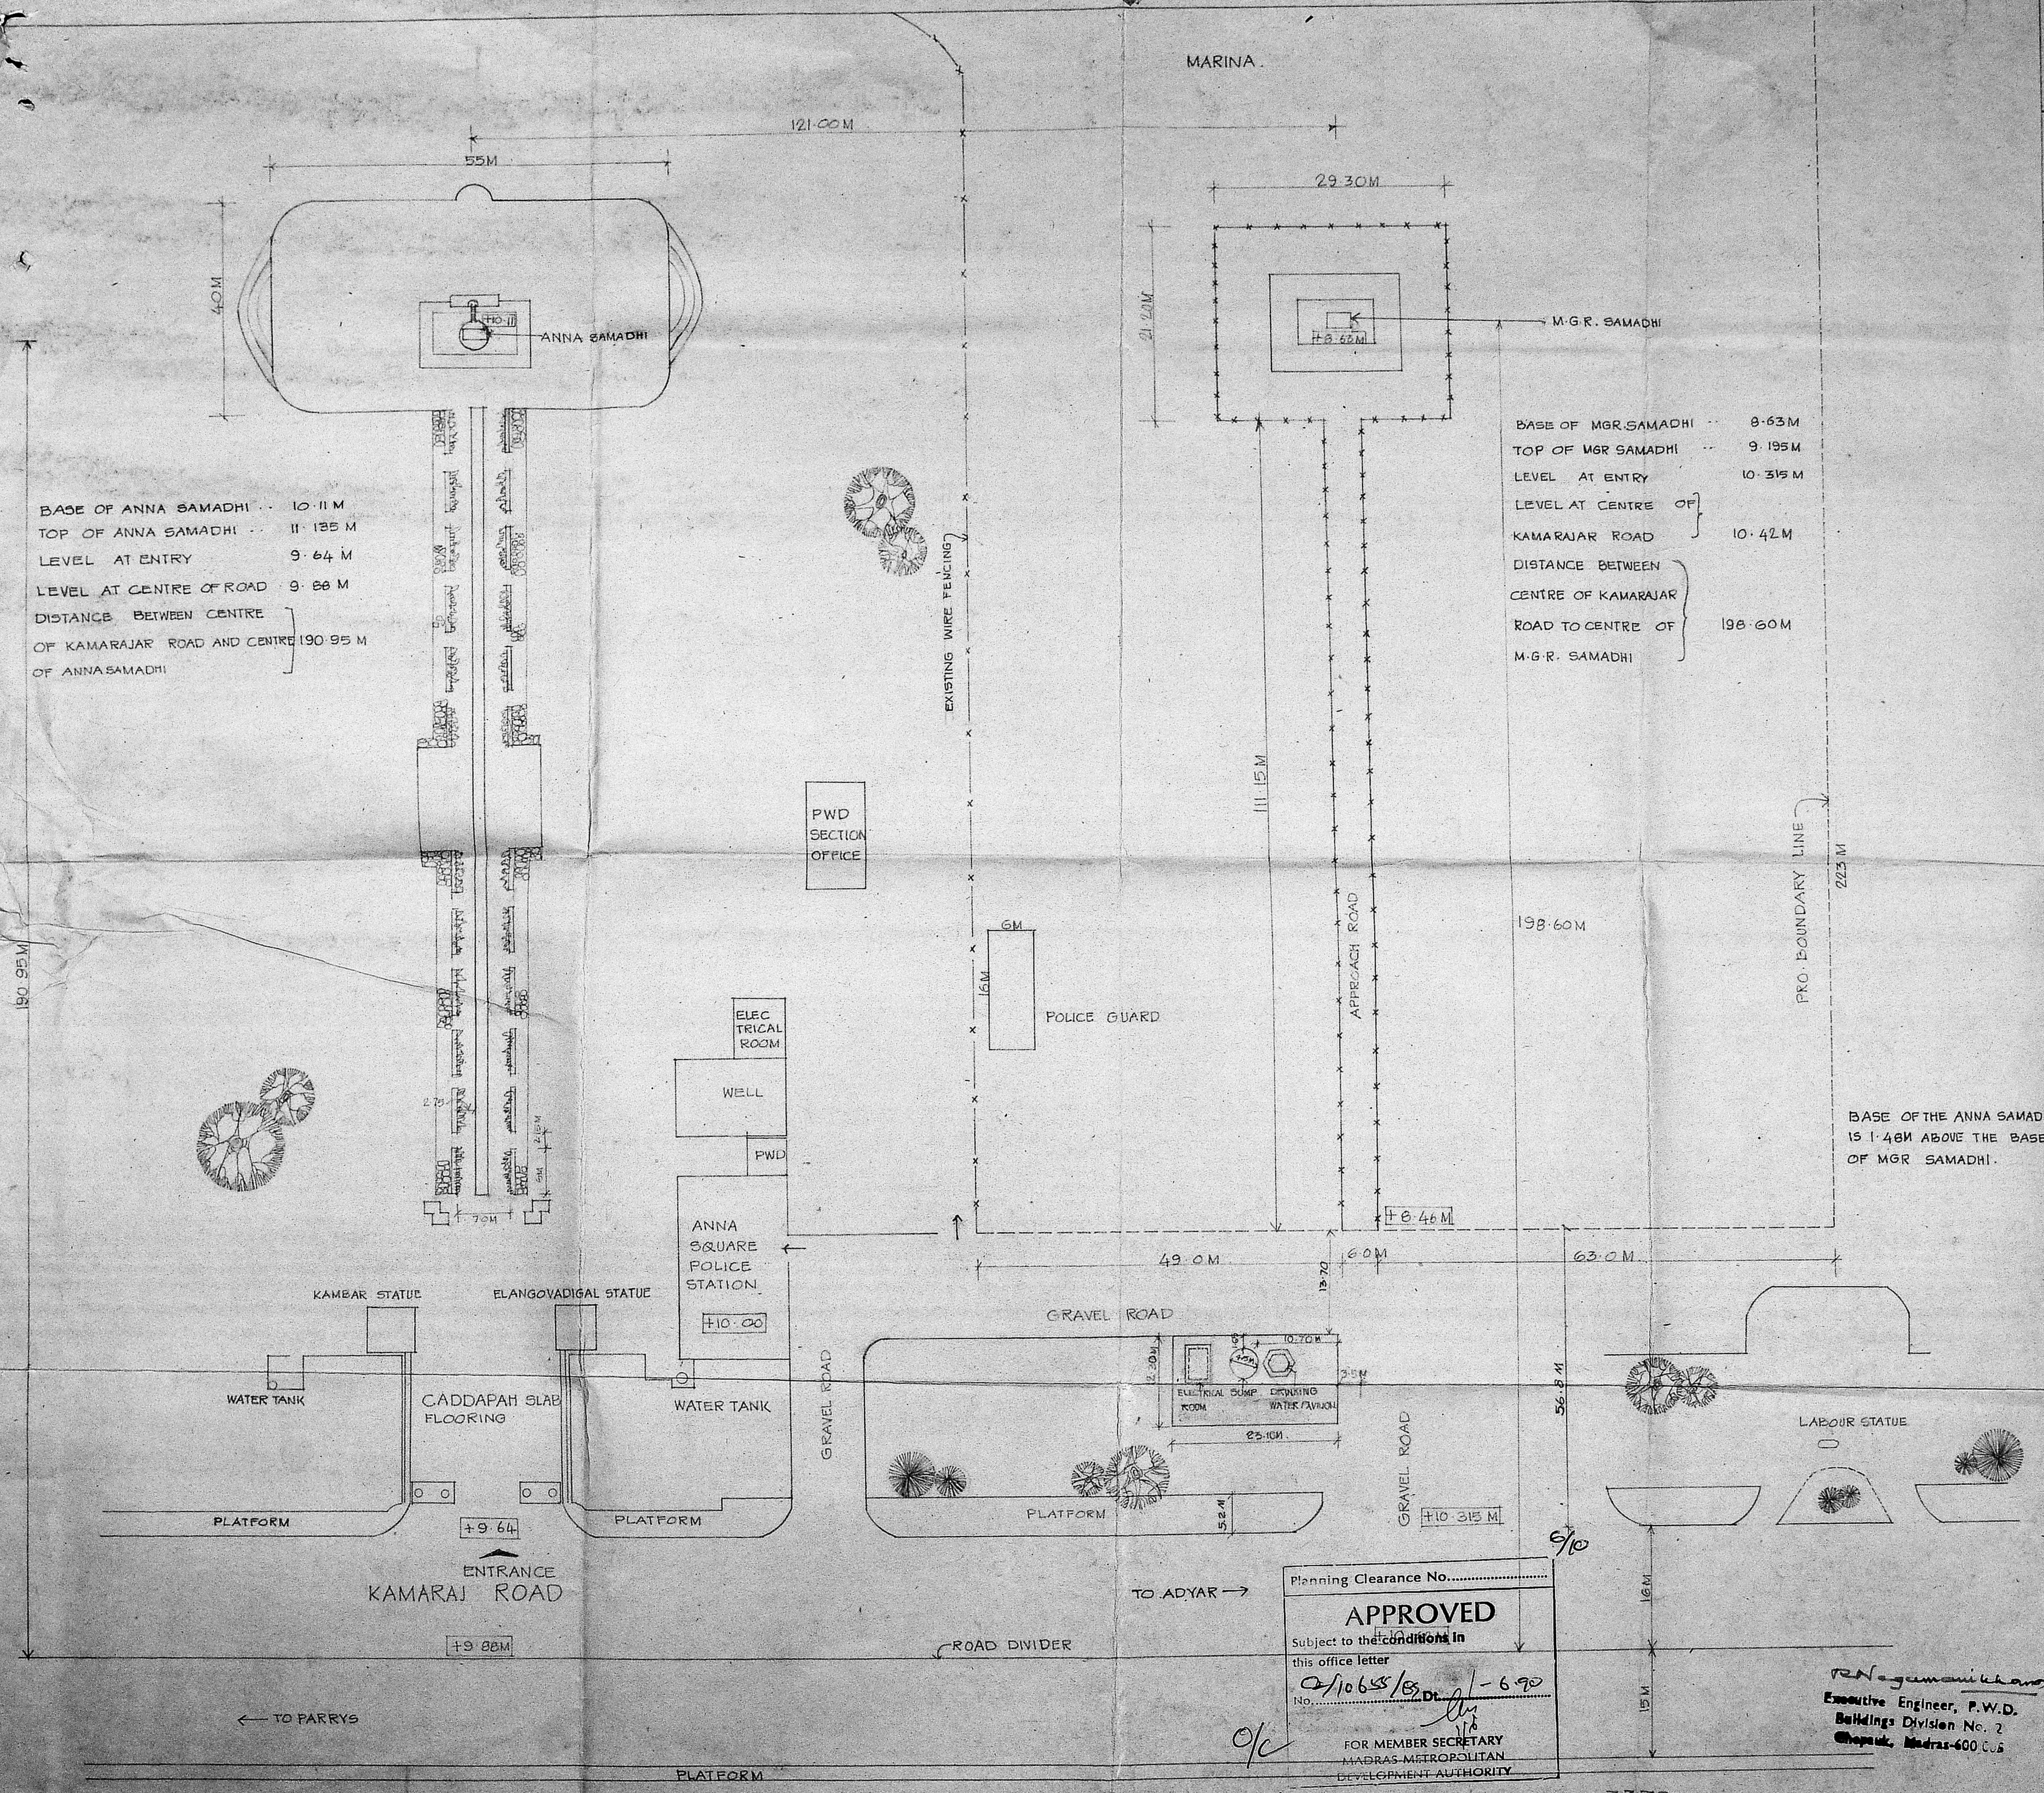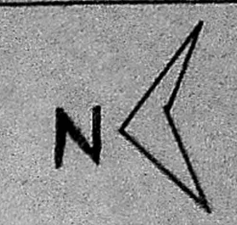

BASE OF ANNA SAMADHI ... 10.11 M  
 TOP OF ANNA SAMADHI ... 11.135 M  
 LEVEL AT ENTRY ... 9.64 M  
 LEVEL AT CENTRE OF ROAD ... 9.88 M  
 DISTANCE BETWEEN CENTRE OF KAMARAJAR ROAD AND CENTRE OF ANNA SAMADHI ... 190.95 M

BASE OF MGR SAMADHI ... 8.63 M  
 TOP OF MGR SAMADHI ... 9.195 M  
 LEVEL AT ENTRY ... 10.315 M  
 LEVEL AT CENTRE OF KAMARAJAR ROAD ... 10.42 M  
 DISTANCE BETWEEN CENTRE OF KAMARAJAR ROAD TO CENTRE OF M.G.R. SAMADHI ... 198.60 M

BASE OF THE ANNA SAMADHI IS 1.48M ABOVE THE BASE OF MGR SAMADHI.

S. NO	NOTES		
S. NO	REMARKS	SIGN	DATE

CHIEF ARCHITECT  
 ARCHITECT  
 ASST ARCHITECT

OFFICE OF THE CHIEF ARCHITECT, MADRAS

SCALE : 1:500  
 DATE 19.2.59

DEALT:	JOB NO 5743	DRGNO 6
CHECKED:		

PROPOSED MEMORIAL FOR BHARAT RATNA DR. M.G. RAMACHANDRAN AT MARINA BEACH, MADRAS.

LAYOUT PLAN

Planning Clearance No.....  
**APPROVED**  
 Subject to the conditions in this office letter  
 No. 10655/B Dt. 1-6-59  
 FOR MEMBER SECRETARY  
 MADRAS METROPOLITAN DEVELOPMENT AUTHORITY


*R. N. Jeyamuni Chander*  
 Executive Engineer, P.W.D.  
 Buildings Division No. 2  
 Chennai, Madras-600 005

SURVEY NO. 3372  
4

149.5X57.8  
7/10


NOTES

- 1 ALL DIMENSIONS ARE IN METRE.
- 2 BASE LEVEL OF ANNA SAMADHI - 10.100
- 3 BASE LEVEL OF DR. MGR SAMADHI - 8.650
- 4 DIFFERENCE IN LEVEL - 1.450
- 5 TOP OF ANNA SAMADHI - 11.150
- 6 TOP OF DR. MGR SAMADHI - 9.195
- 7 DIFFERENCE IN LEVEL - 1.955

 


SCALE:  
HORIZONTAL 1 CM = 2 M  
VERTICAL 1 CM = 2 M

L.S. OF ANNA SQUARE

 

SCALE:  
HORIZONTAL 1 CM = 2 M  
VERTICAL 1 CM = 2 M

L.S. OF DR. M.G.R. SQUARE

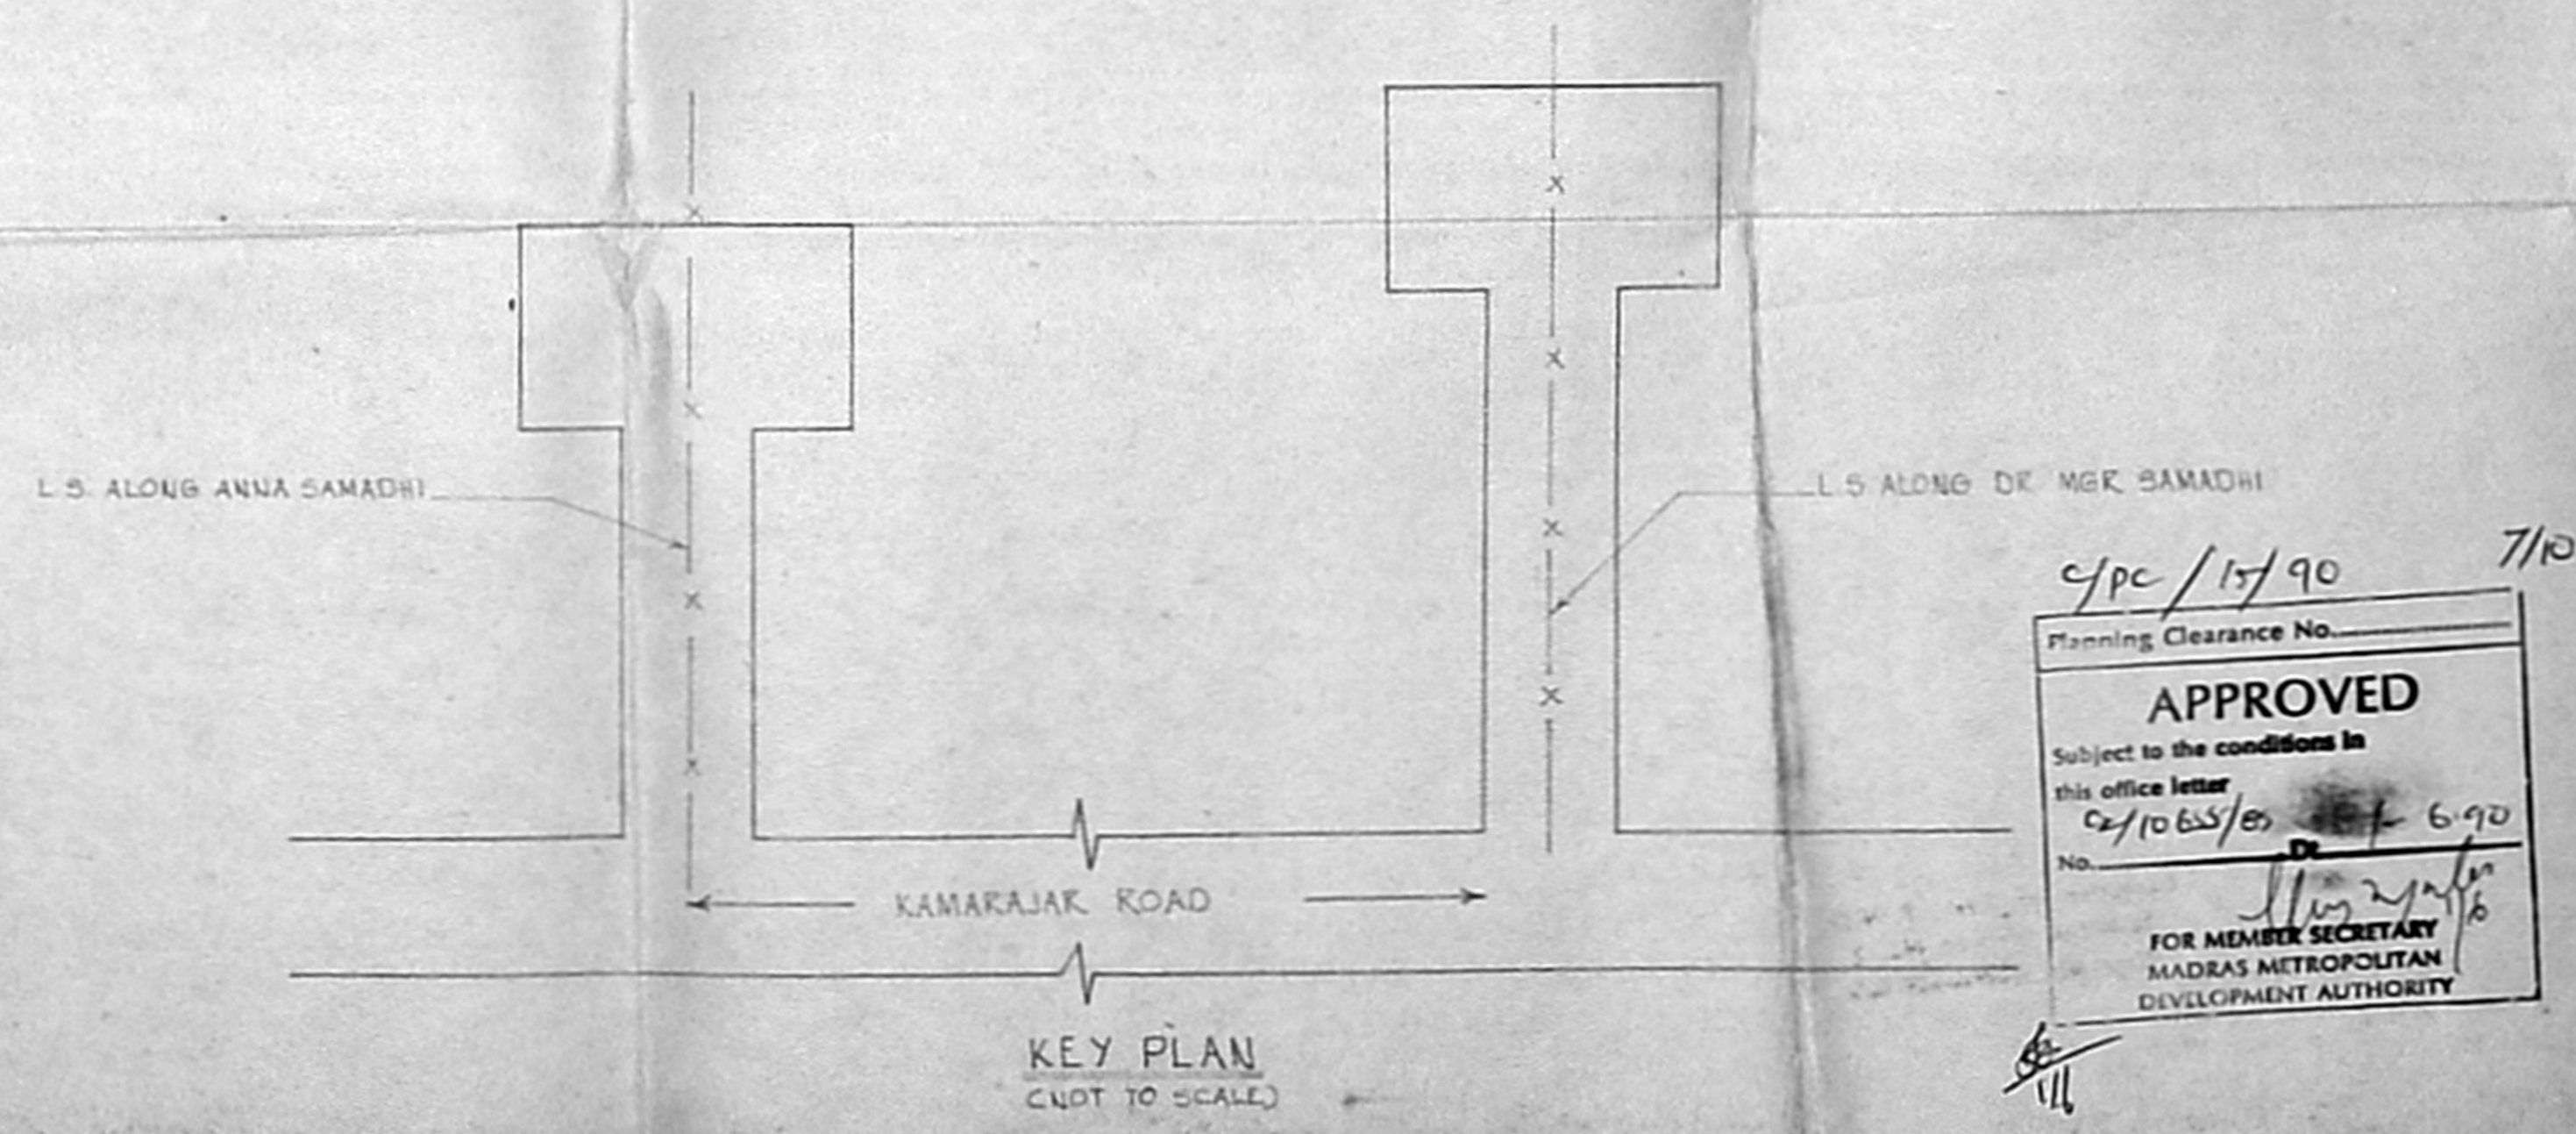

SURVEY NO. 3372  
4

R. Nagam...  
Executive Engineer, P.W.D.  
Buildings Division No. 2  
Chennai, Madras-400 615

NO.	REVISION	DATE
1		
2		
3		
4		

CHIEF ARCHITECT

DE. CHIEF ARCHITECT

ARCHITECT

OFFICE OF THE CHIEF ARCHITECT, MADRAS.

SCALE 1 CM = 2 M

DATE 15.2.65

DEPT. P.W.D.

CHECKED 5743


JOB NO. DRG. NO. 5743 7

PROPOSED MEMORIAL FOR BHARAT KATNA DR. MGRAMACHANDRAN AT MARINA BEACH MADRAS

L.S. OF ANNA SAMADHI & DR. M.G.R. SAMADHI

54

PUBLIC WORKS DEPT.  
TAMILNADU

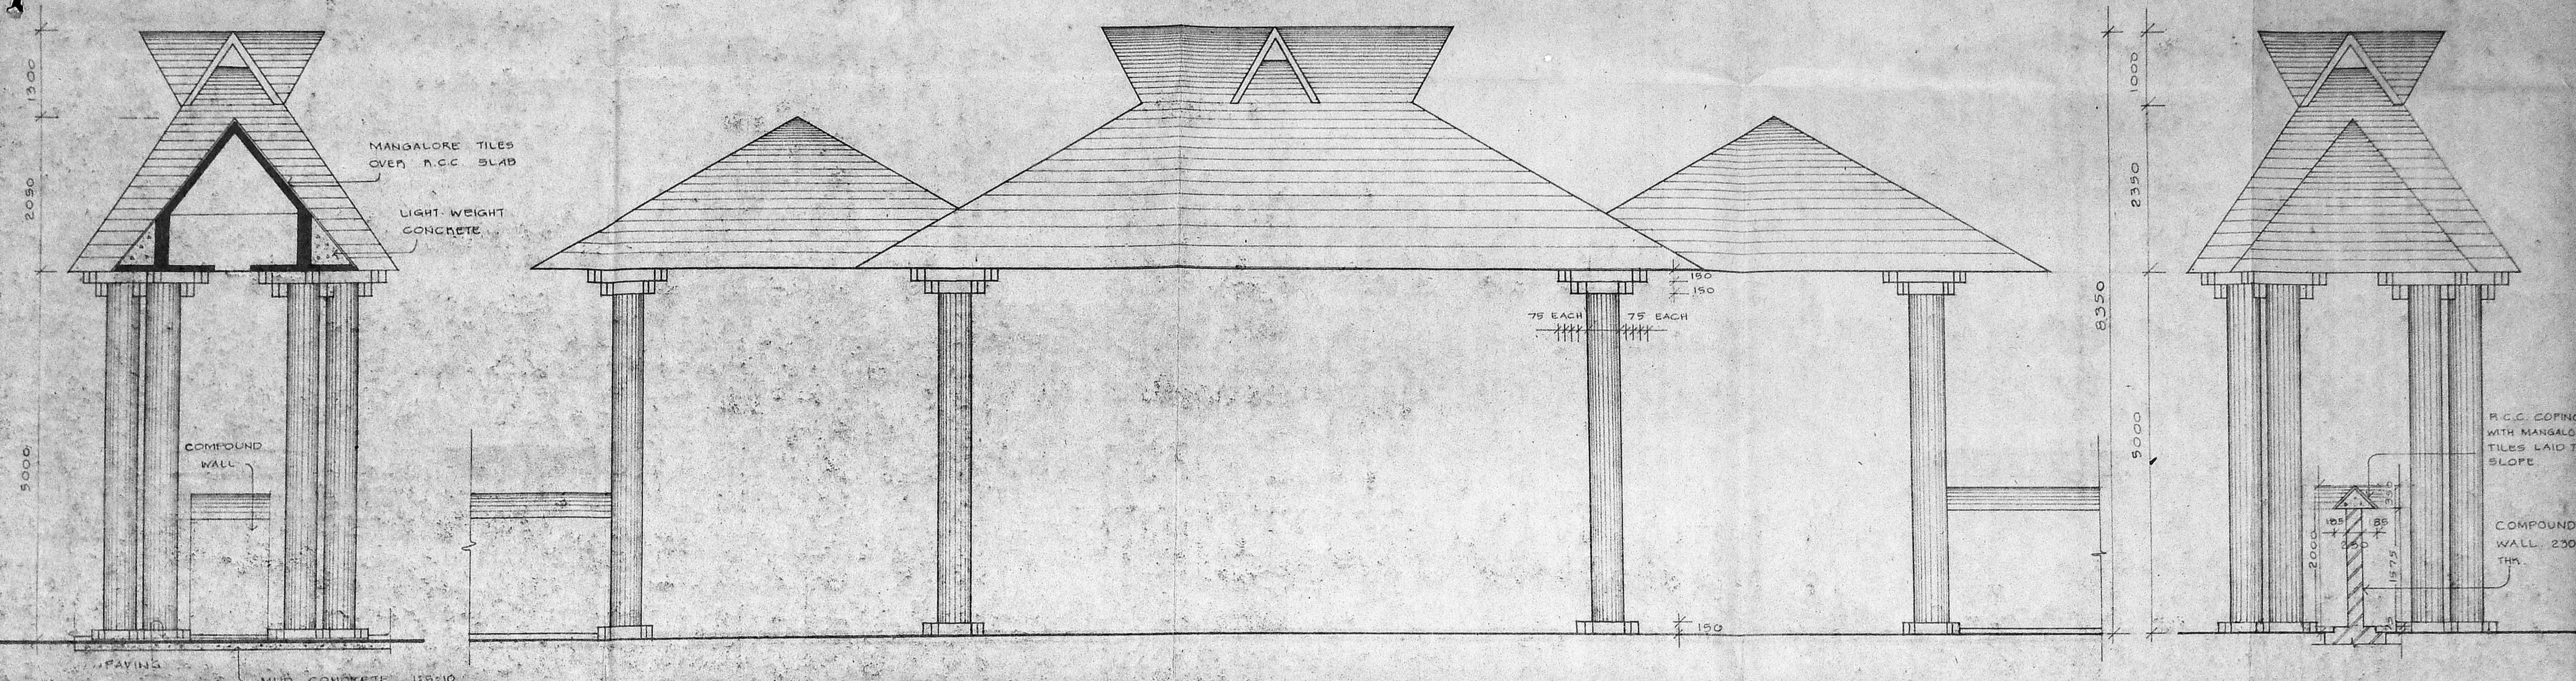


SECTION DD

ELEVATION

SECTION EE

- S. NO. NOTES
1. ALL DIMENSIONS ARE IN MM.
  2. THIS DRG. IS TO BE READ ALONG WITH DRG. NO. 3 OF JOB NO. 5743
  3. THIS DRG. IS PREPARED BASED ON LK NO. JDO1/P.257/248 M. /83 DT. 25.4.83 FROM EE. P.W.D. BLDG. DIVISION 3, CHEPAUM MADRAS 5

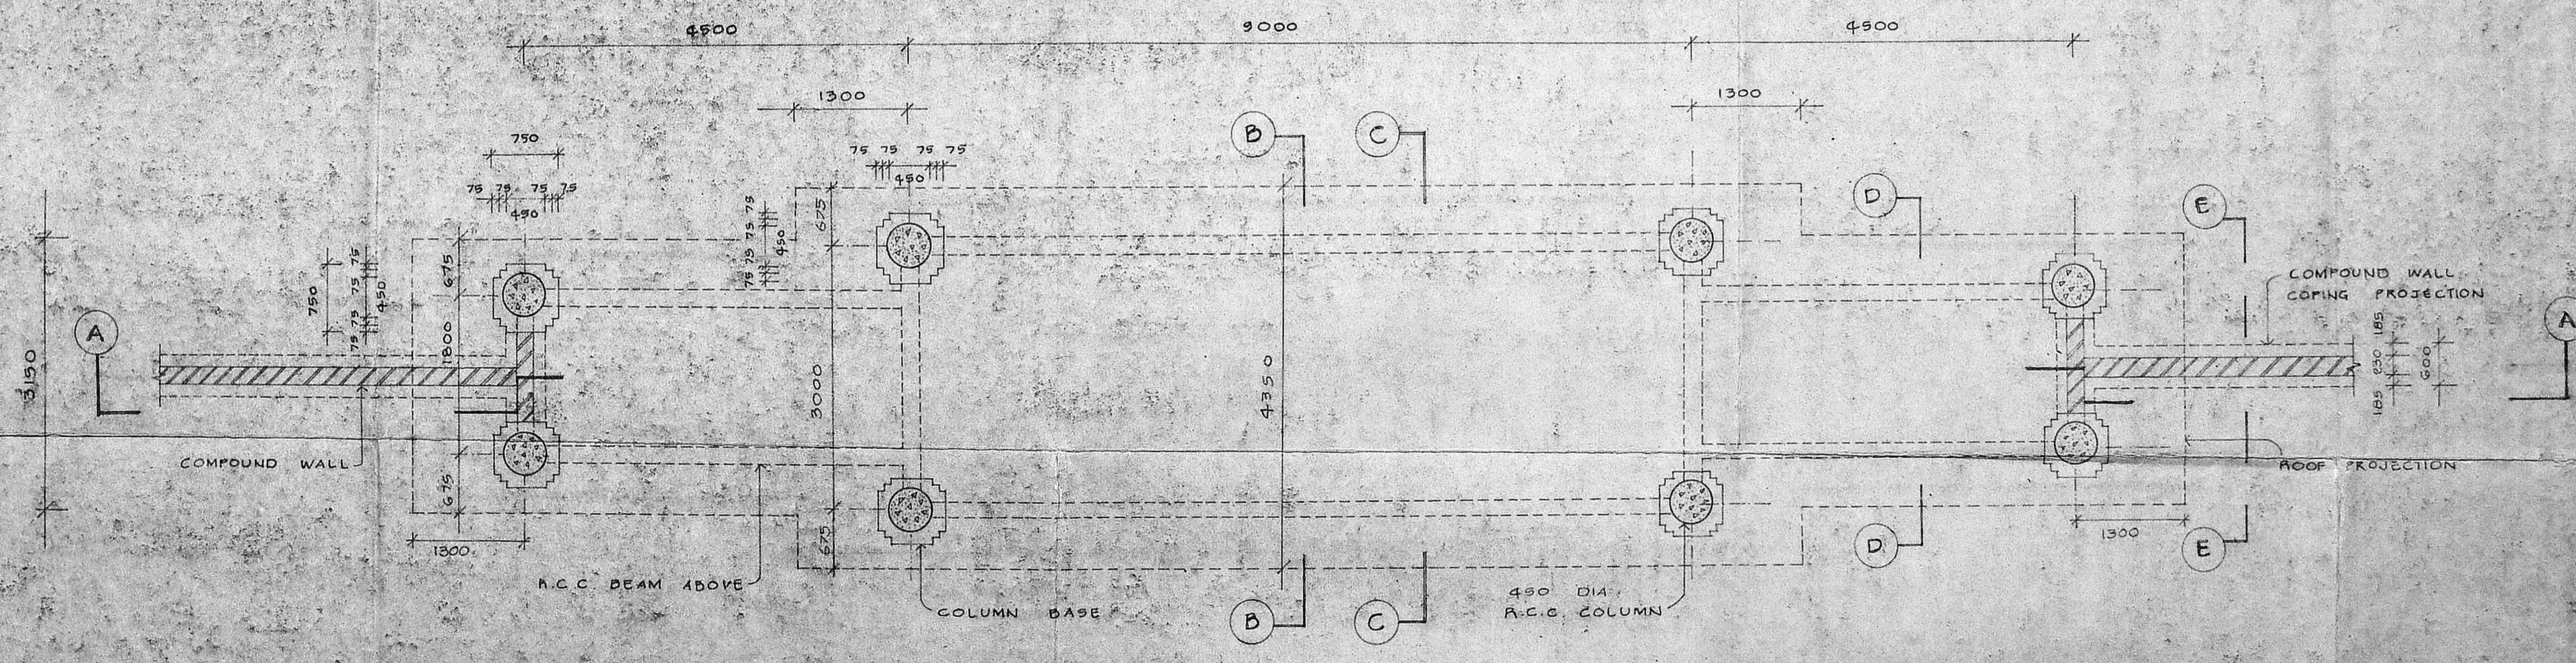

C/Pc / 15/90 8/10  
PLAN

Planning Clearance No. ....  
**APPROVED**  
Subject to the conditions in this office letter  
G/110655/85 1-6-90  
No. ....  
FOR MEMBER SECRETARY  
MADRAS METROPOLITAN  
DEVELOPMENT AUTHORITY

SURVEY NO. 3373  
4

Executive Engineer, P.W.D.  
Buildings Division No. 2  
Chennai, Madras-600 003


S. NO.	REVISION	SIGN	DATE
		<i>L. Srinivasan</i>	28.4.84
		CHIEF ARCHITECT	
		DR. CHIEF ARCHITECT	SM. ARCHITECT
		<i>S. Srinivasan</i>	27.4.84
		ARCHITECT	ASST. ARCHITECT
OFFICE OF THE CHIEF ARCHITECT, MADRAS.			
SCALE	1:50	DATE 27-9-83	
DLT: UMA	JOB NO	DRG. NO.	
CRD:	5743	8	
PROPOSED MEMORIAL FOR BHARAT RATNA DR. M.G. RAMACHANDRAN AT MARINA BEACH, MADRAS.			
ENTRANCE ARCH. DETAILS - PLAN, ELEVATION, SECTIONS			

T16



SNO NOTES


1. ALL DIMENSIONS ARE IN MM.
2. THIS DRG IS PREPARED BASED ON LK NO. JPO.1/F.257/248 M/89 DT 25.4.89 FROM EE, P.W.D. BUILDING DIVISION II, CHEPAUK, MADRAS-5 READ WITH DRG NO. 8 OF JOB NO. 5743.
- 3.

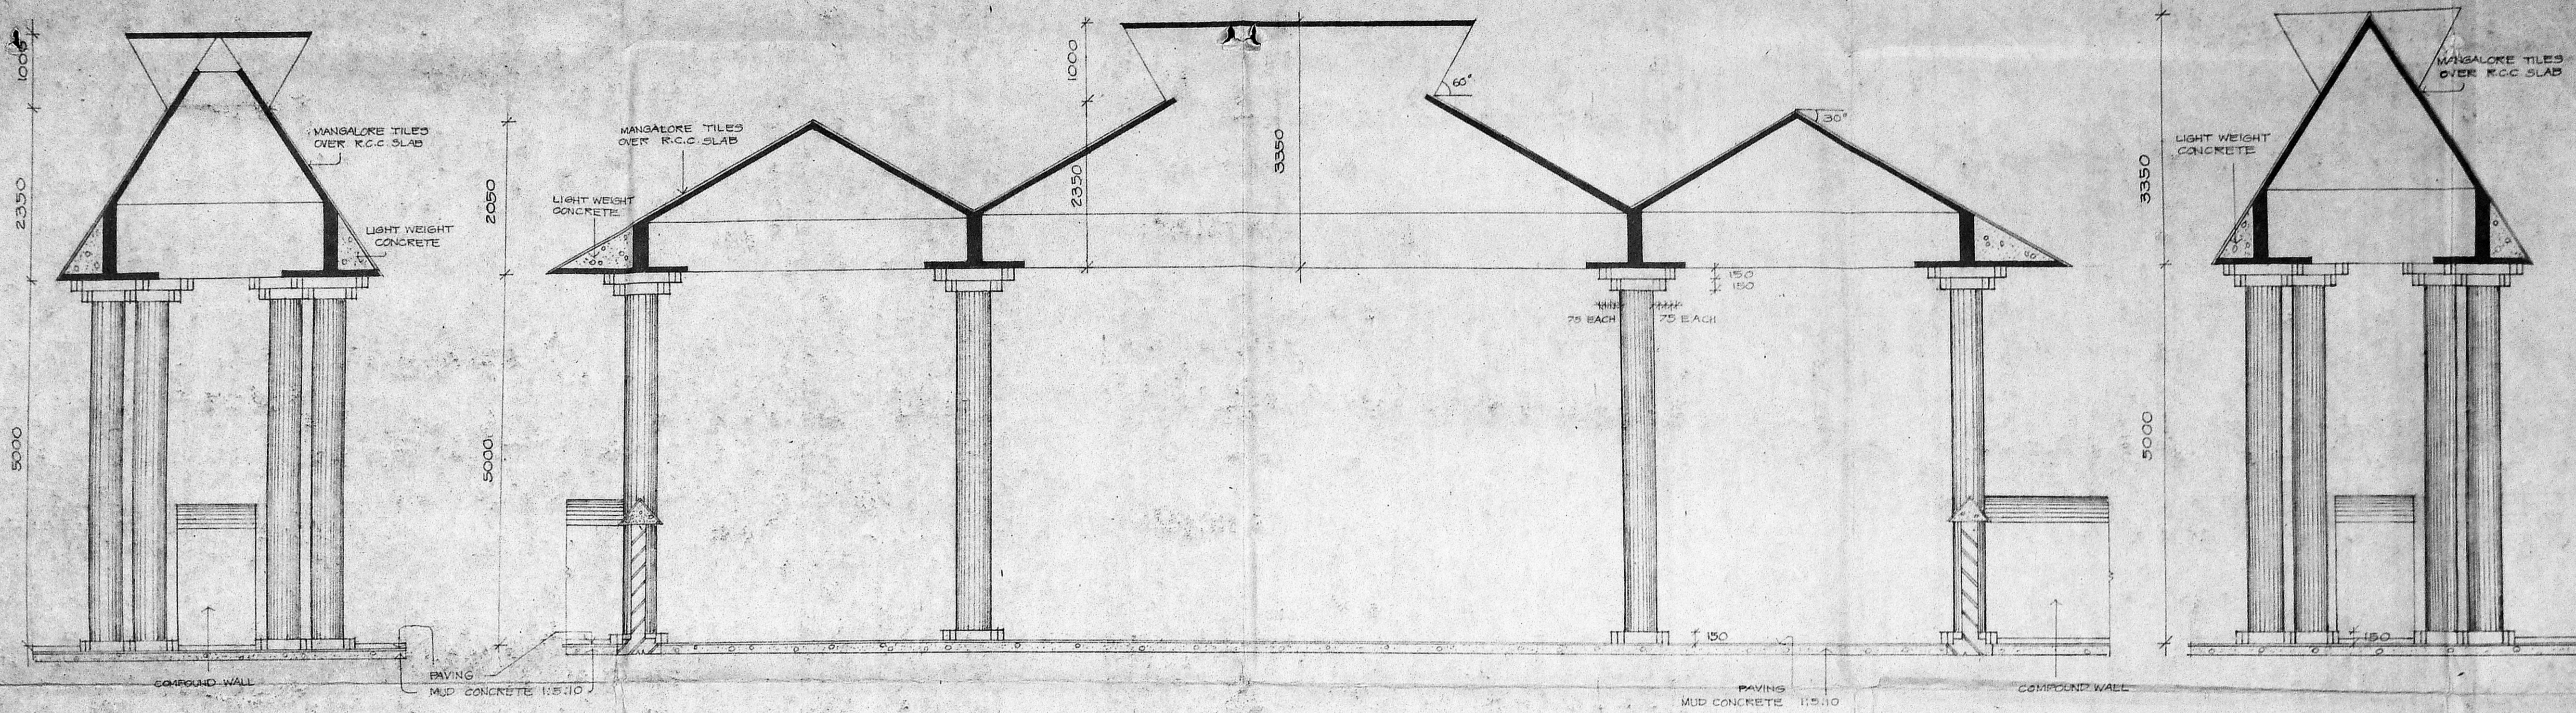

SECTION-BB

LONGITUDINAL SECTION-AA

SECTION-CC

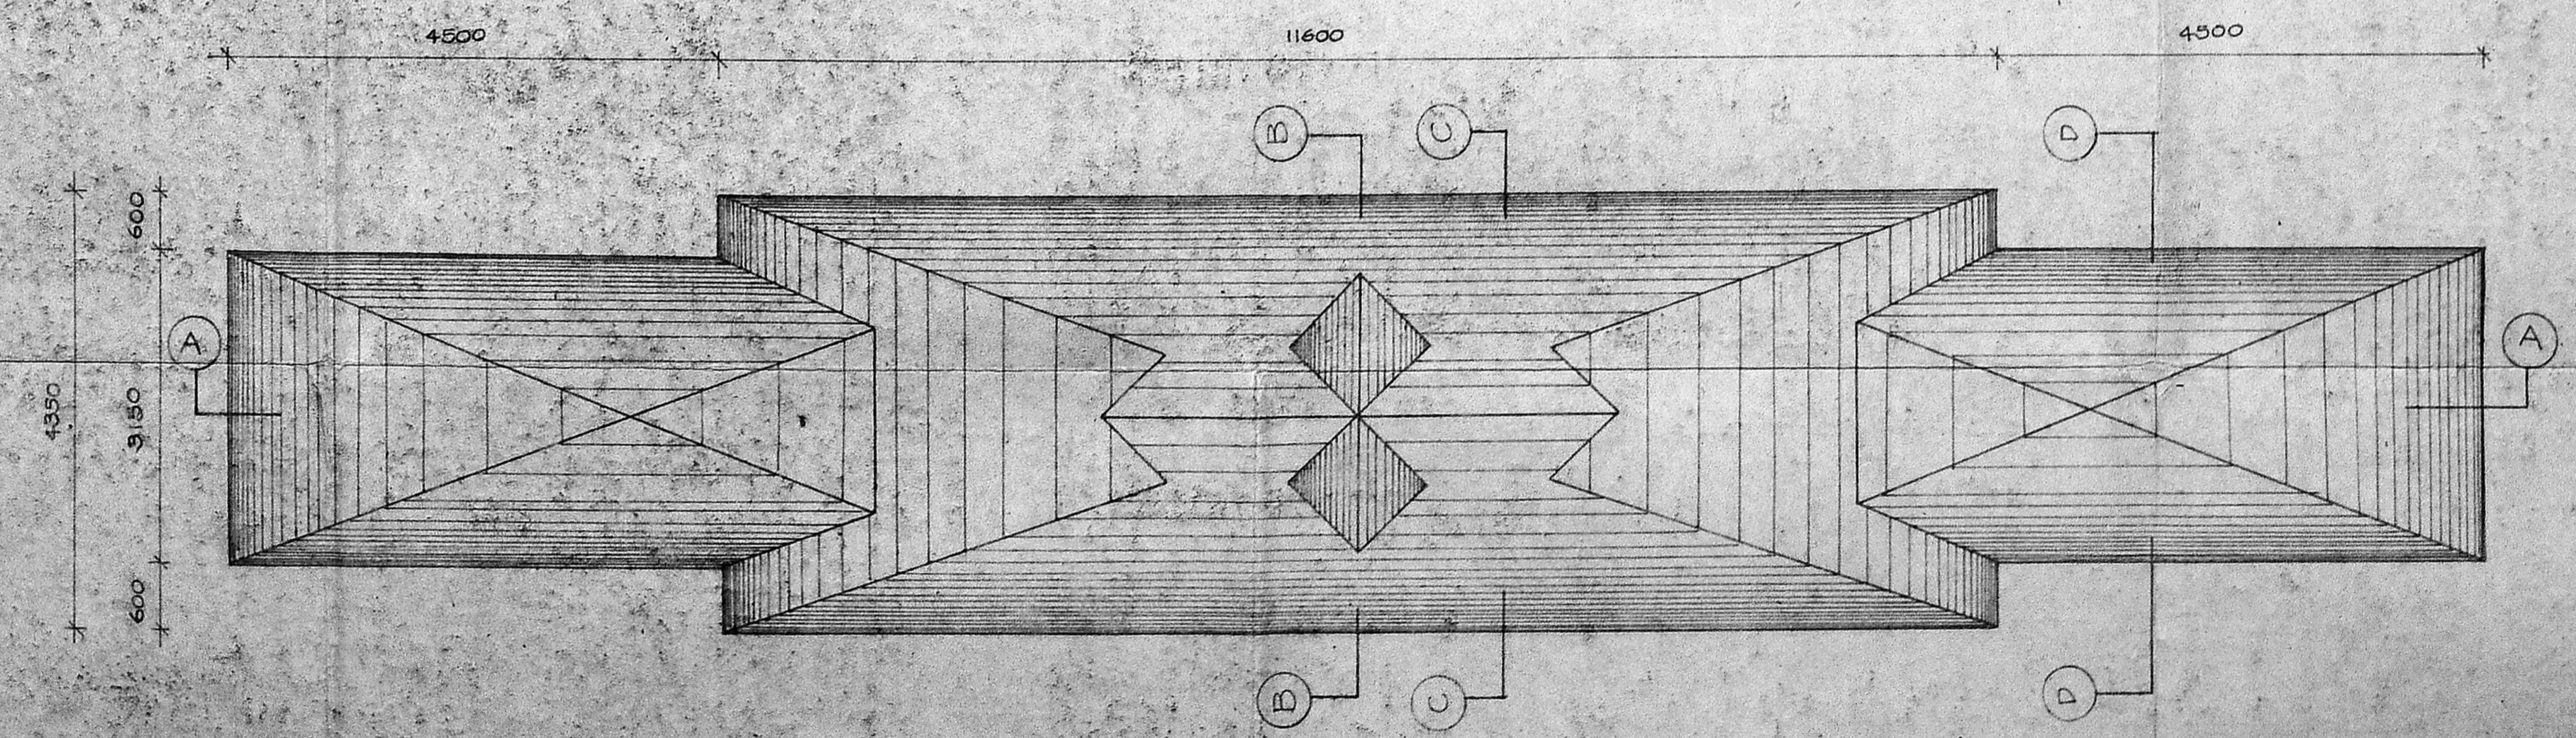

ROOF PLAN

c/p/c 1/15/90 9/10  
 Planning Clearance No. ....  
**APPROVED**  
 Subject to the conditions in  
 this office letter  
 No. C-110633/89-1-6-90  
 FOR MEMBER SECRETARY  
 MADRAS METROPOLITAN  
 DEVELOPMENT AUTHORITY

SURVEY NO. 3272  
4

R. Nagarajan  
 Executive Engineer, P.W.D.  
 Buildings Division No. 2  
 Chepauk, Madras-600 005

SNO	REVISION	SIGN	DATE

Chief Architect

DR. CHIEF ARCHITECT SENIOR ARCHITECT  
 ARCHITECT ASST. ARCHITECT

OFFICE OF THE CHIEF ARCHITECT - MADRAS

SCALE: 1:50 DATE: 22.4.89

DEPT: RAMA JOBNO: 5743 DRGNO: 9

CHECKED: PROPOSED MEMORIAL FOR BHARAT RATNA DR. M. GRAMACHANDRAN AT MARINA BEACH, MADRAS

ENTRANCE ARCH DETAILS SECTIONS & ROOF PLAN

