



MUDA IAI/PP No. /
 C No. A/11055/89
 Asst. /
 Scrutiny /
 PART I /
 PART II /
 A.P.

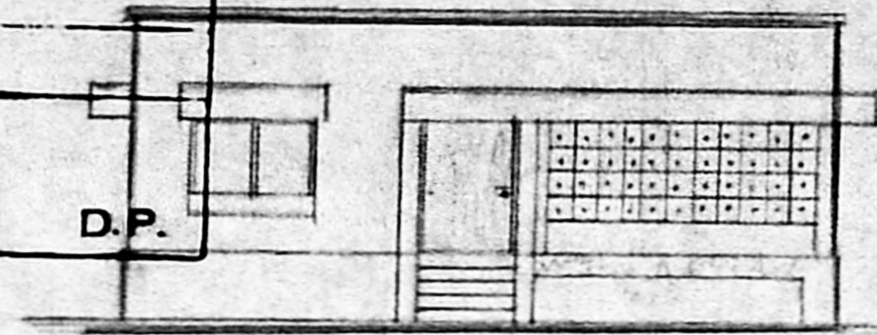


ELEVATION
 SCALE 1" = 8'

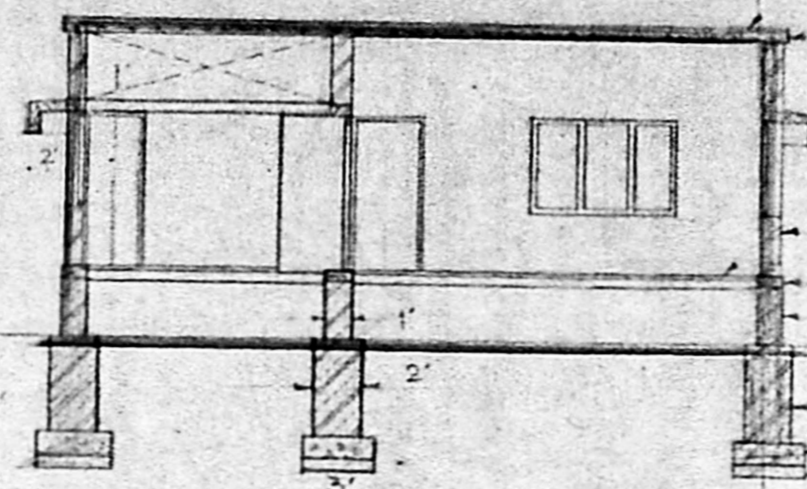

SECTION AB
 SCALE 1" = 8'

- WEATHERING COURSE
- R.C.C. SLAB 12/400
- R.C.C. SUNSHADE
- MOSAIC FLOORING
- BRICKWALL IN CM 1:6
- PLASTERING IN CM 1:5
- PLINTH BEAM R.C.C.
- R.R. MASONRY IN CM 1:8
- R.R. FOUNDATION CM 1:10
- 1:5:10 CONCRETING
- SAND (CONSOLIDATED)

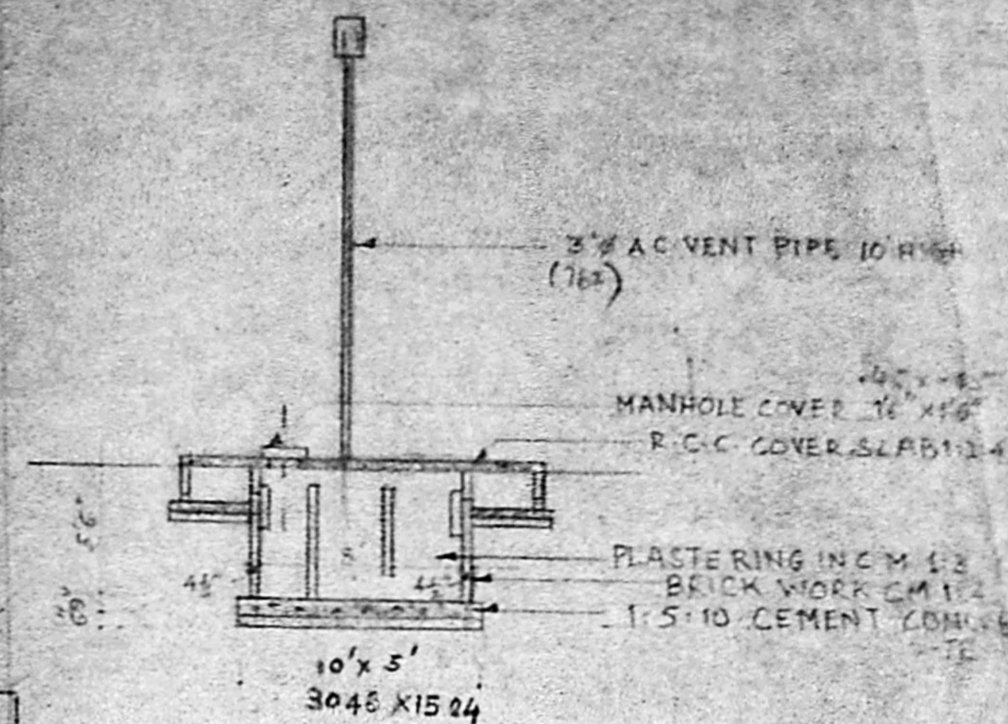


PROPOSED SEPTIC TANK
 SCALE 1" = 8'

DOORS, WINDOWS & VENTILATOR DETAILS		
NO.	DESCRIPTION	SIZES
D1	FLUSH DOOR	1063 x 1981 3'6" x 6'6"
D2	PANNELLED DOOR	614 x 1481 3'0" x 6'6"
D3	PANNELLED DOOR	762 x 1481 2'8" x 6'6"
W1	WINDOW GLAZED	1823 x 1219 6'0" x 4'0"
W2	WINDOW GLAZED	1524 x 1219 5'0" x 4'0"
W3	WINDOW GLAZED	914 x 1219 3'0" x 4'0"
V1	VENTILATOR	1274 x 362 4'6" x 2'6"
V2	VENTILATOR	1219 x 362 4'0" x 2'6"
O	OPENING	414 x 610 3'0" x 2'0"
GD	GRILL DOOR	1219 x 1981 4'0" x 6'6"


29'5" (896)
 9' 4" 4'3" 9' 12'
 (279) (372) (1295) (229) (3658) (269)

Planning Permit No. A/32/90.
APPROVED
 Subject to the conditions in
 this office letter.
 No. A/11055/89 12/-1-90
 12/1/90
 FOR MEMBER SECRETARY
 MADRAS METROPOLITAN
 DEVELOPMENT AUTHORITY

40' (1219)
 29'3" (895) 5' (1524)

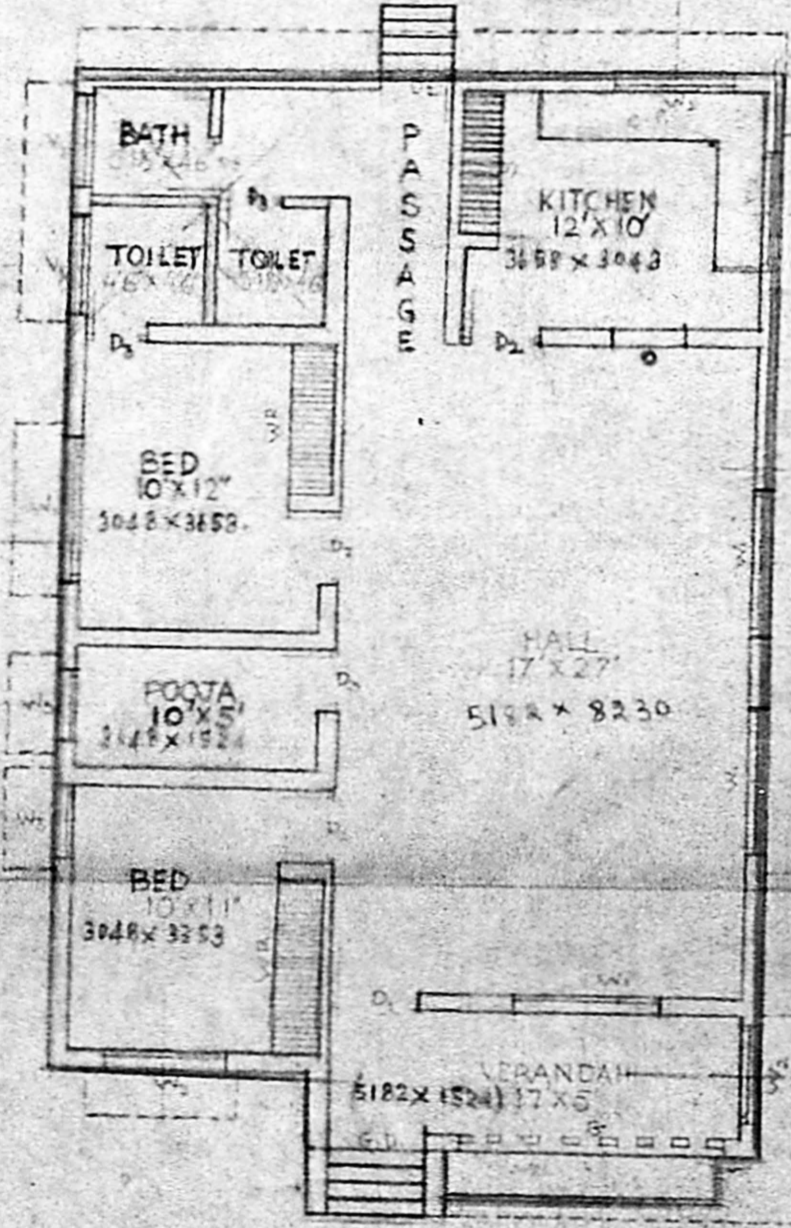


PLAN
 SCALE 1 INCH = 8'-0"

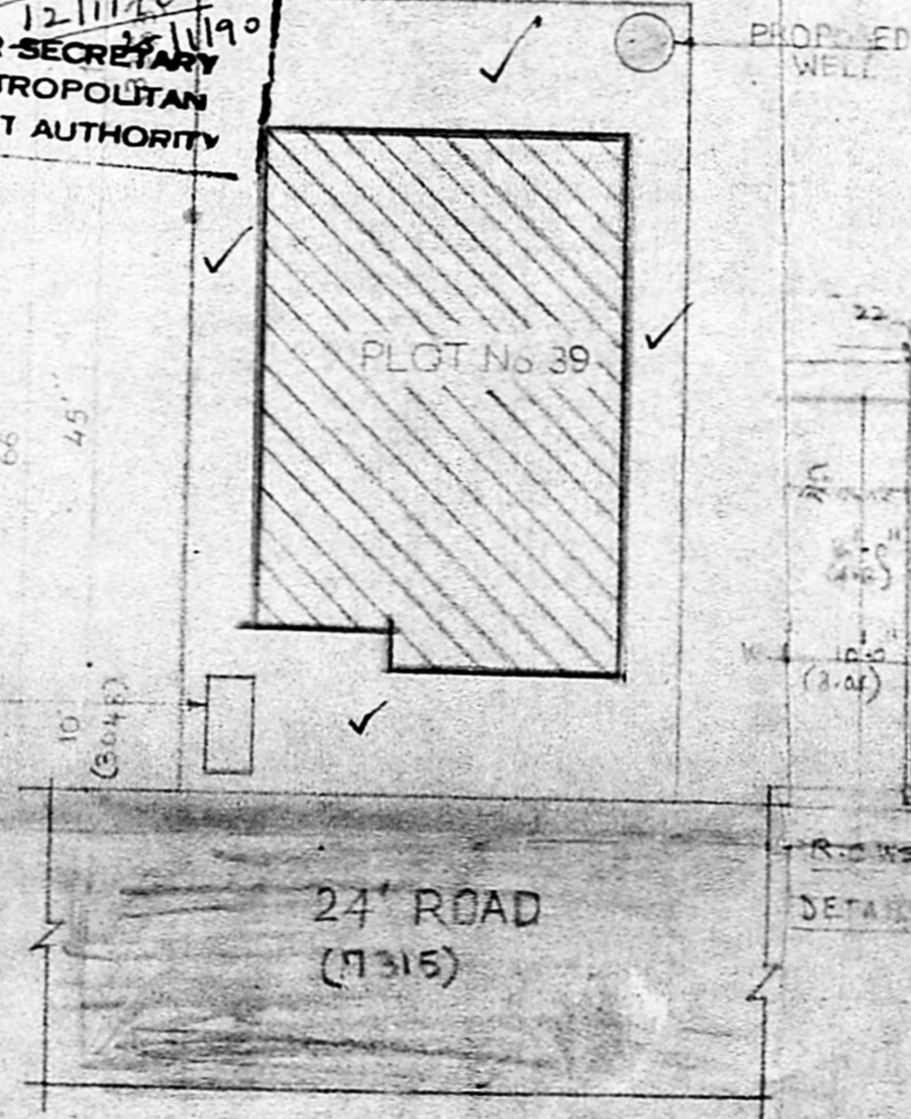

SITE PLAN
 SCALE 1" = 16'

BRICK IN CM 1:5 & EXPOSED
 FACES PLASTERED IN
 CM 1:5 & THK.

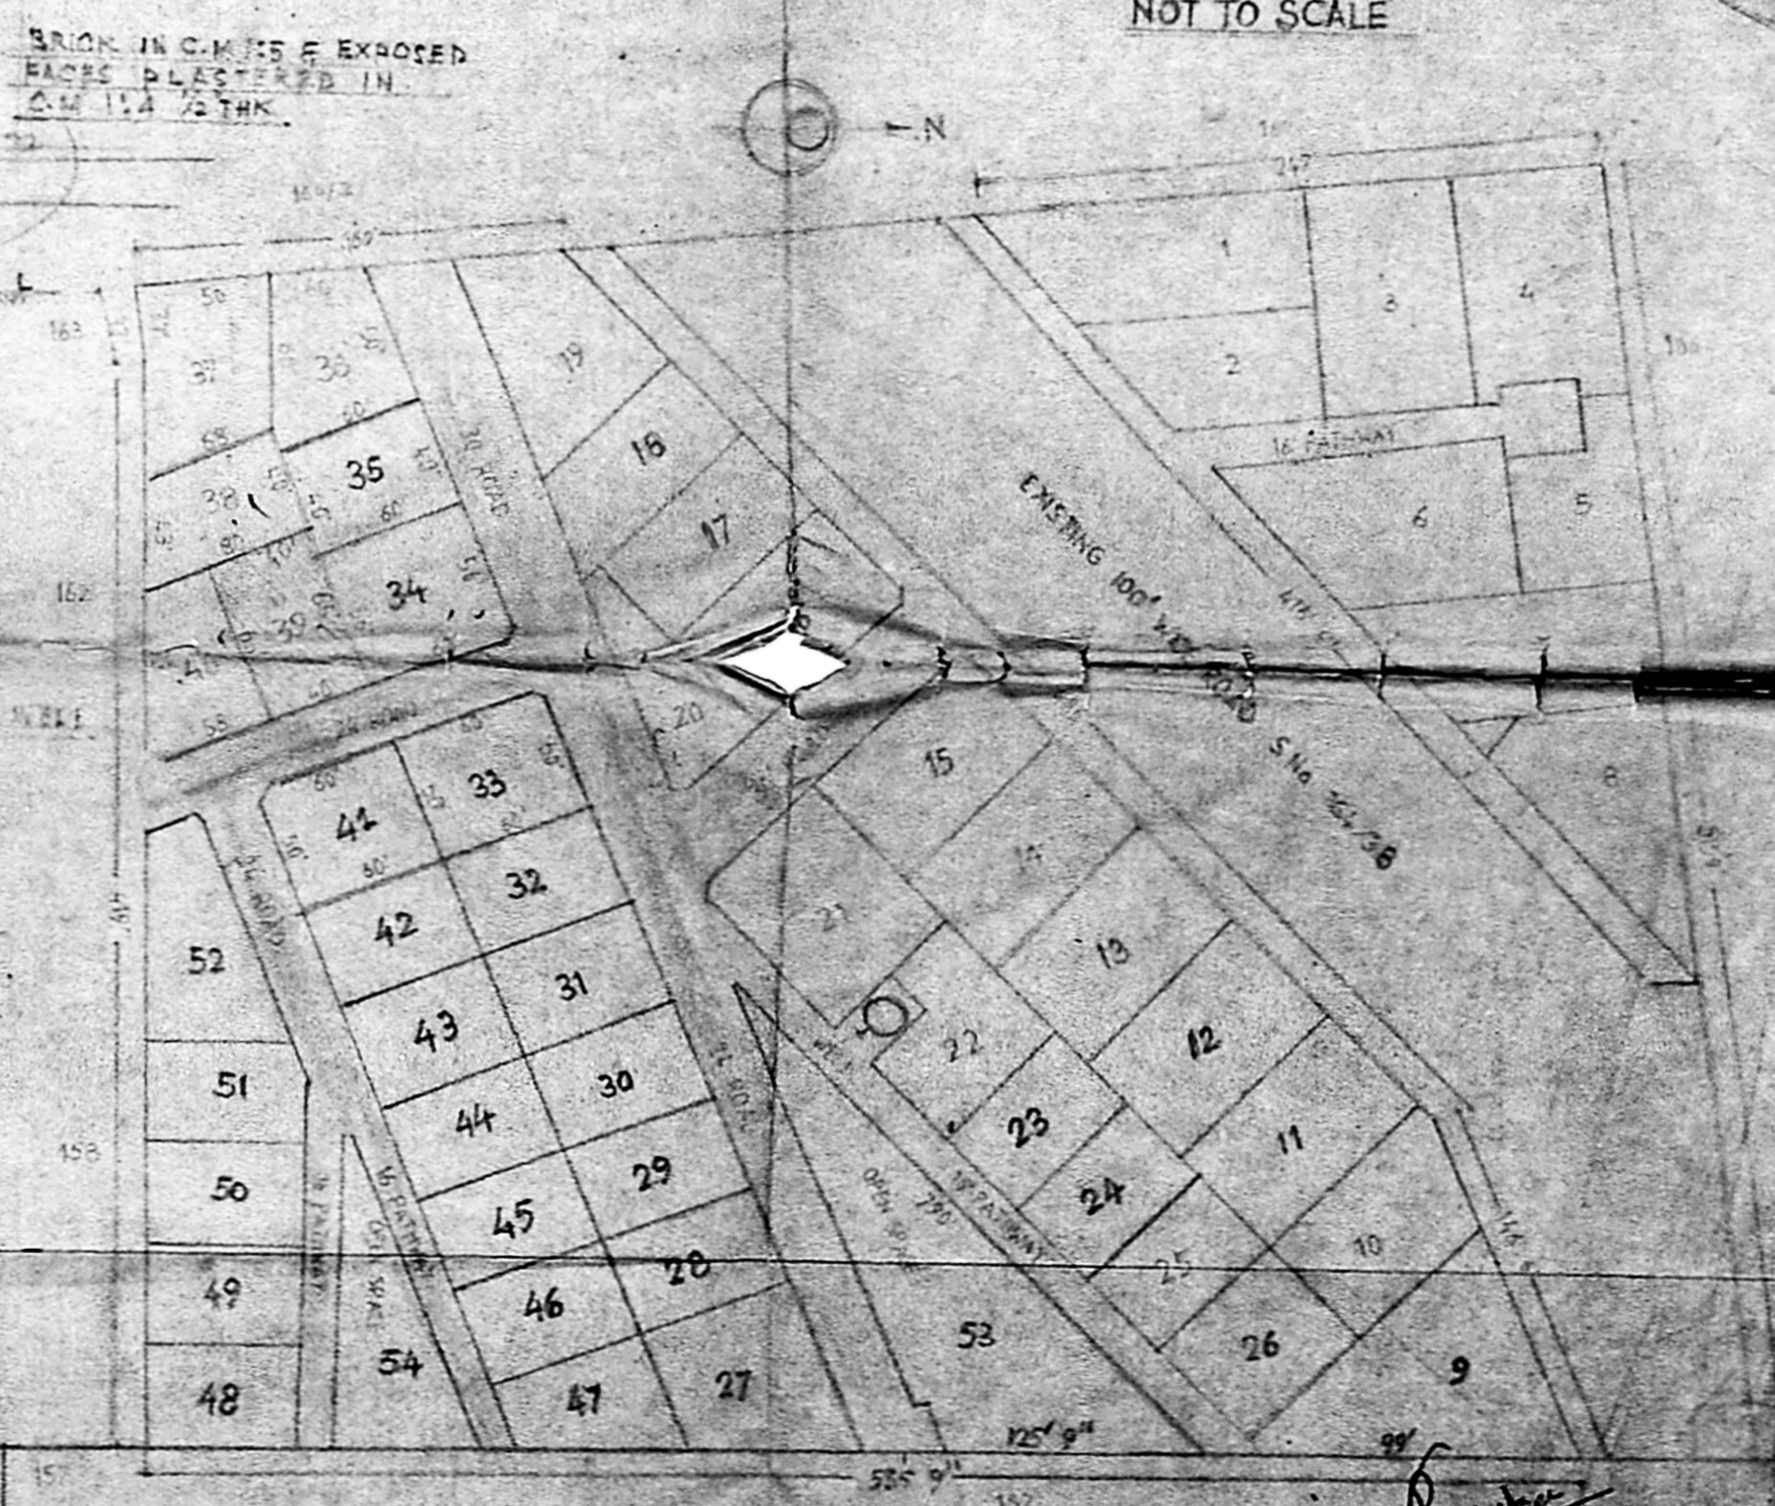

KEY PLAN
 NOT TO SCALE

SCALE 1 INCH = 8 FEET
 1 INCH = 16 FEET

PLAN SHOWING THE PROPOSED DWELLING HOUSE IN PLOT
 No. 39, S.No. 164 3C, RAMAGIRI, 148 DIVISION, 137 VELACHERI,
 GUINDY (TALUK) CHINGLEPUT (DISTRICT), MADRAS 600042

SIGNATURE OF THE OWNER

B. GANESAN, D.C.E.
 Consulting Engineer and
 Lic. & Surv. for
 Corporation of Madras
 Licence No. 24,
 No. 15, Ramaswami Road (Upstairs),
 T. NAGAR, MADRAS-600017.