



MMDA (A)/PP No. /
 C.No. A-1/12117/89
 ASSE.
 Scrutiny 523B PART I
 PART II
 27-7-89 18-8-89

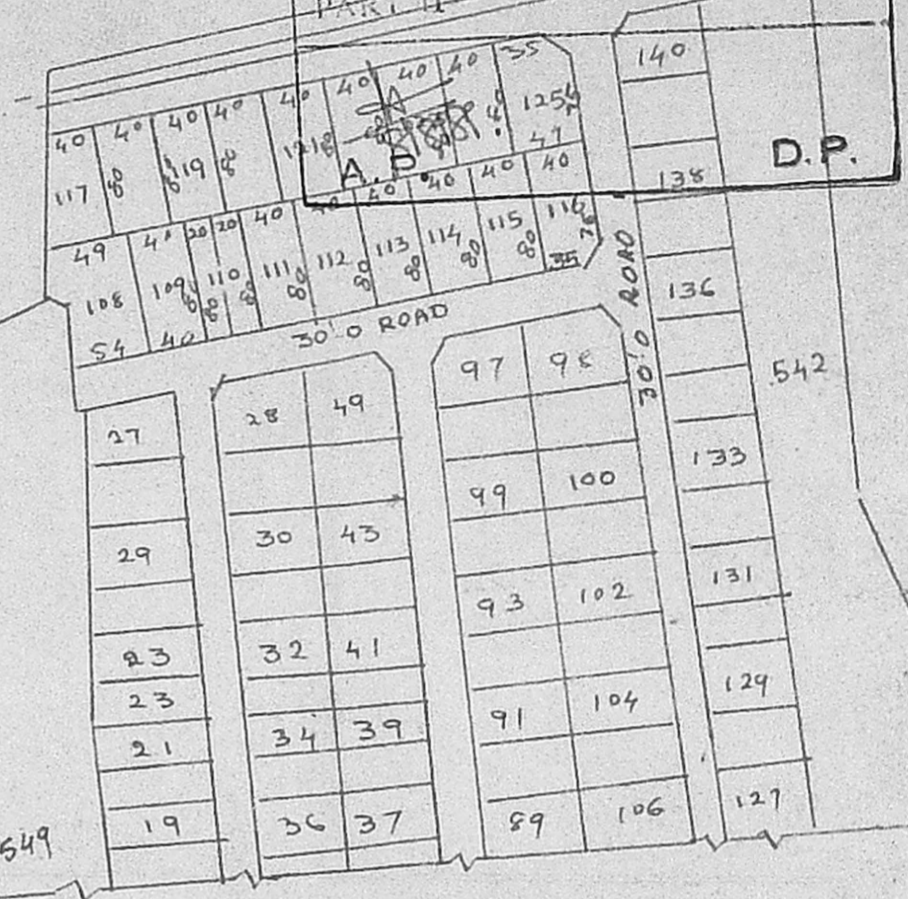


KEY PLAN SCALE 1:1320

PARAPET WALL 2'-6" (0.76) HT
 R.C.C 1:2:4 ROOF SLAB 4" (0.10) TH
 WITH WEATHERING COURSE

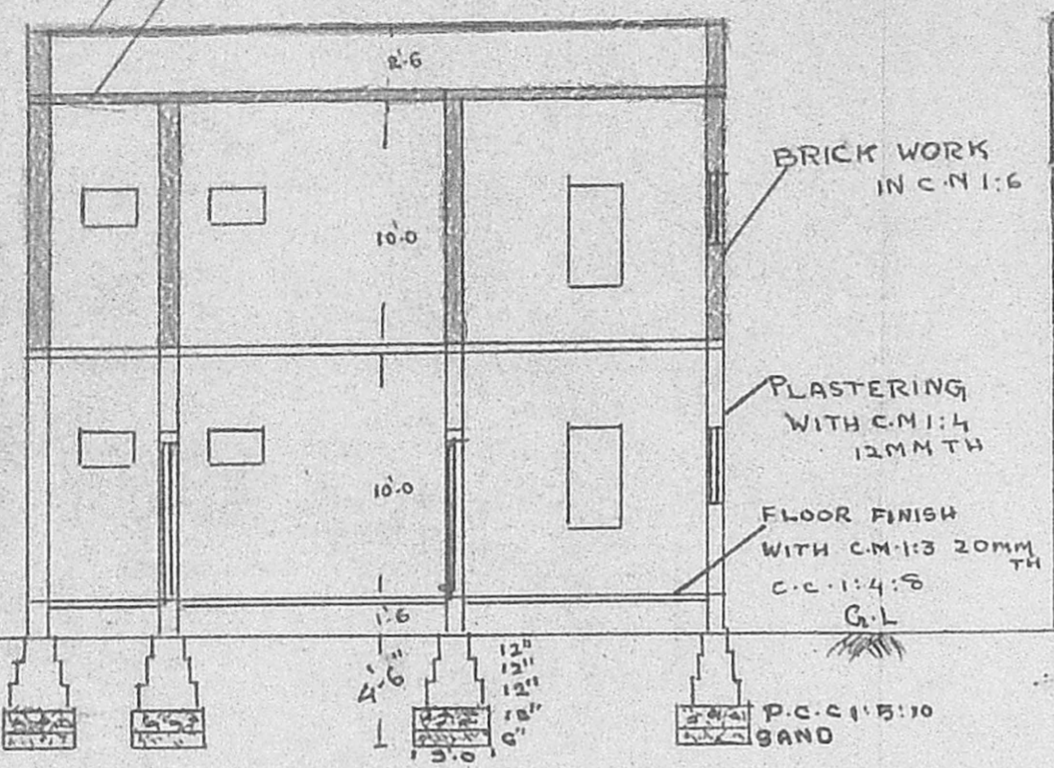


SECTION ON AA

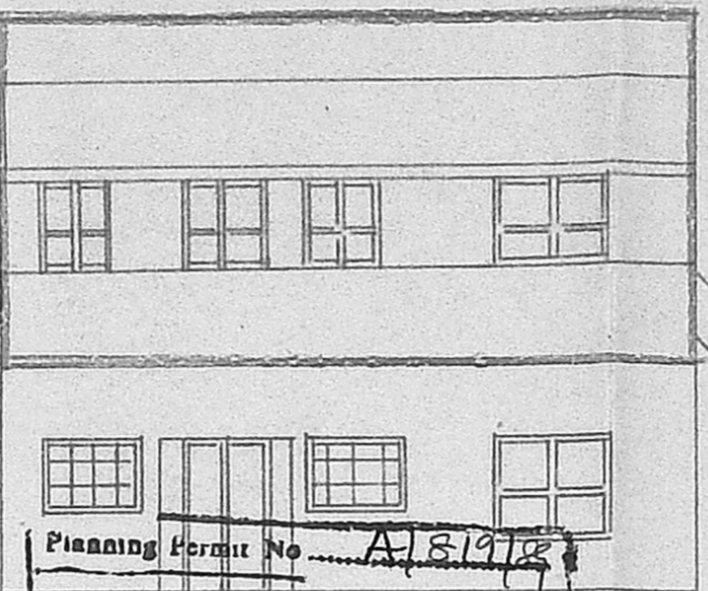


Planning Permit No. A/81978

APPROVED
 Subject to the conditions in this office letter.
 No. A/ELEVATION/15-9-88
 44 R.C. 15/9/88
 FOR MEMBER SECRETARY
 MADRAS METROPOLITAN
 DEVELOPMENT AUTHORITY


Subject to the conditions that no further construction is permissible in F.S.B.

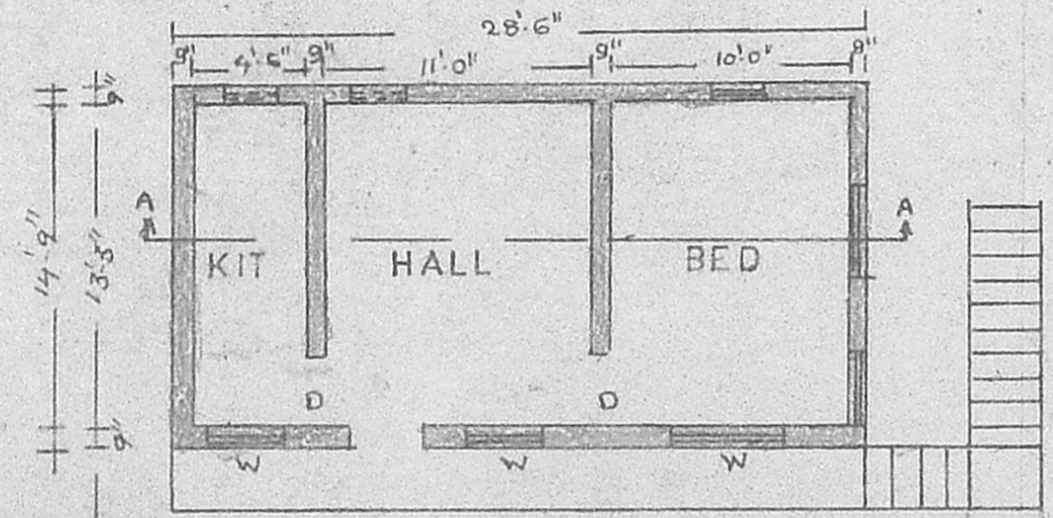


FIRST FLOOR PLAN

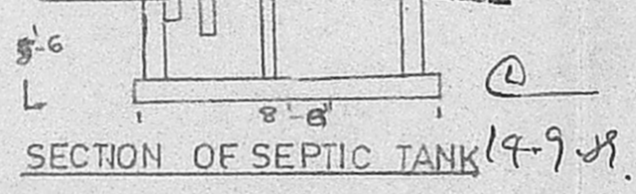

SECTION OF SEPTIC TANK 14-9-88

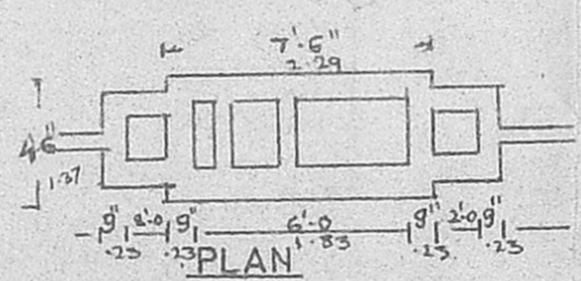

SECTION OF WALL

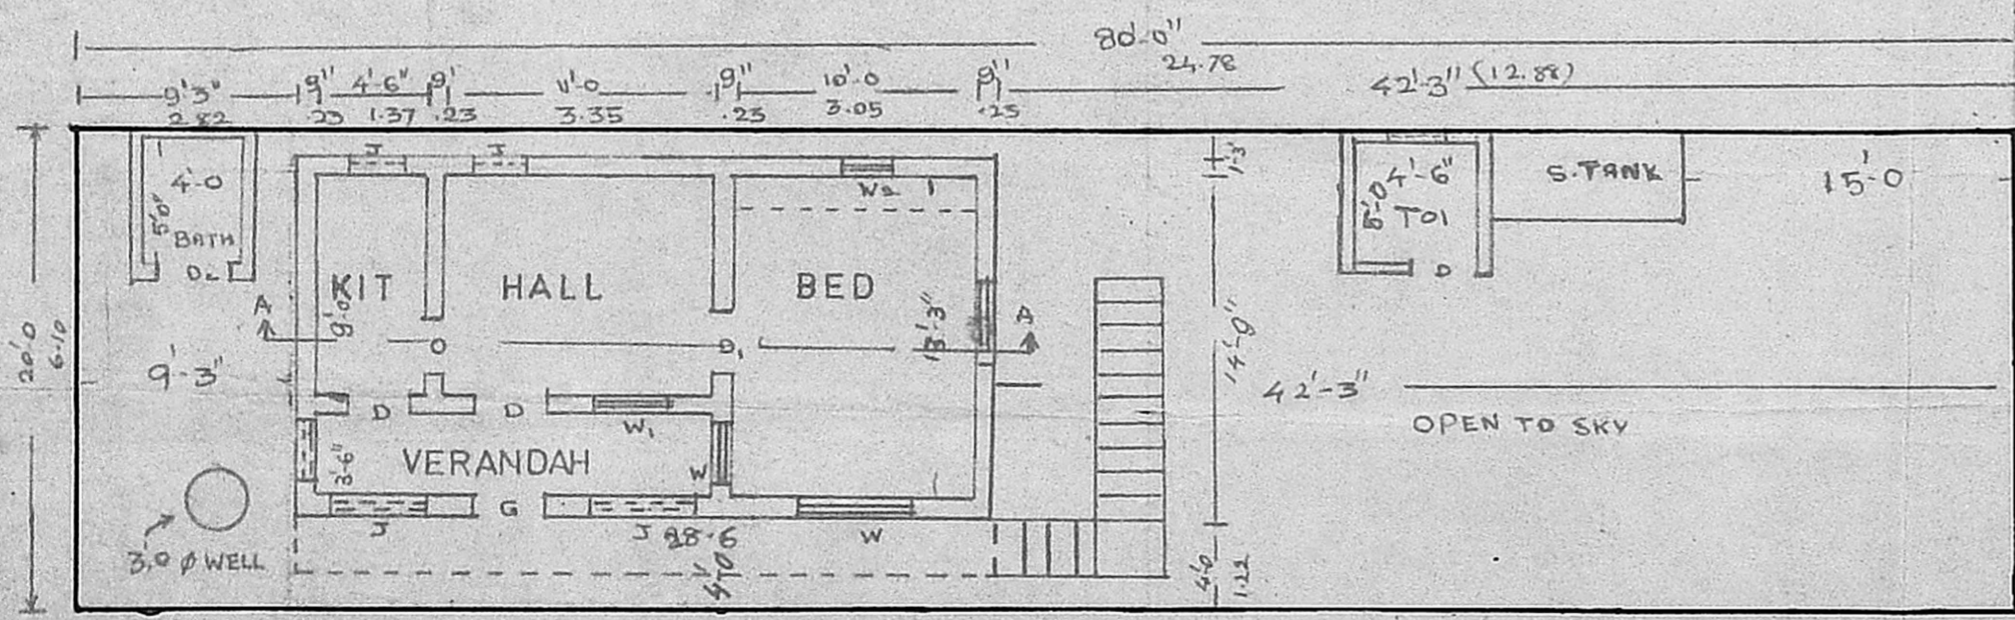

SITE PLAN CUM GROUND FLOOR PLAN

REFERENCE		R
D T.W. DOOR	3'-3" x 6'-6"	PROPOSAL
D ₁ T.W. DOOR	3'-0" x 6'-6"	ROAD
D ₂ T.W. DOOR	2'-6" x 6'-0"	EXISTING
W T.W. WINDOW	4'-6" x 4'-6"	BOUNDARY
W ₁ T.W. WINDOW	3'-0" x 4'-6"	FLOT AREA 1600 S.F.
W ₂ T.W. WINDOW	1'-6" x 4'-6"	EXISTING BUILT UP AREA 420 S.F.
V T.W. VENTILATOR	2'-0" x 1'-6"	PROPOSED AREA 420 S.F.
J R.C.C. JOLLY	4'-0" x 3'-0"	

SPECIFICATION
 BRICK WORK IN CM-1:5 USING STOCK BRICKS
 PLASTERING IN CM-1:3 12M.M THICK
 LINTEL ROOF SLAB R.C.C 1:2:4 USING 20MM METAL WITH NECESSARY REINFORCEMENT

PLAN SHOWING THE PROPOSED ADDITIONS TO THE EXISTING BUILDING AT PLOT NO.110, SHUNMUGAPURAM THIRUVOTTIYUR MUNICIPALITY IN S-NO-546 & 548 OF THIRUVOTTIYUR VILLAGE IN T P SCHEME NO.11 SAIDAPET TALUK CHINGLEPUT DISTRICT
 SCALE 1:100

OWNER

 DRAWN BY
 subra

LICENSED SURVEYOR

 M. Balasubramanian, D.C.S.
 LICENSED SURVEYOR,
 THIRUVOTTIYUR MUNICIPALITY,
 OFF: No. 125, T.H. Road,
 KALADIPET, MADRAS-600 019
 Res: 40/8, Vasanth Nagar, S.C.,
 KALADIPET, MADRAS-600 019