



FRONT ELEVATION

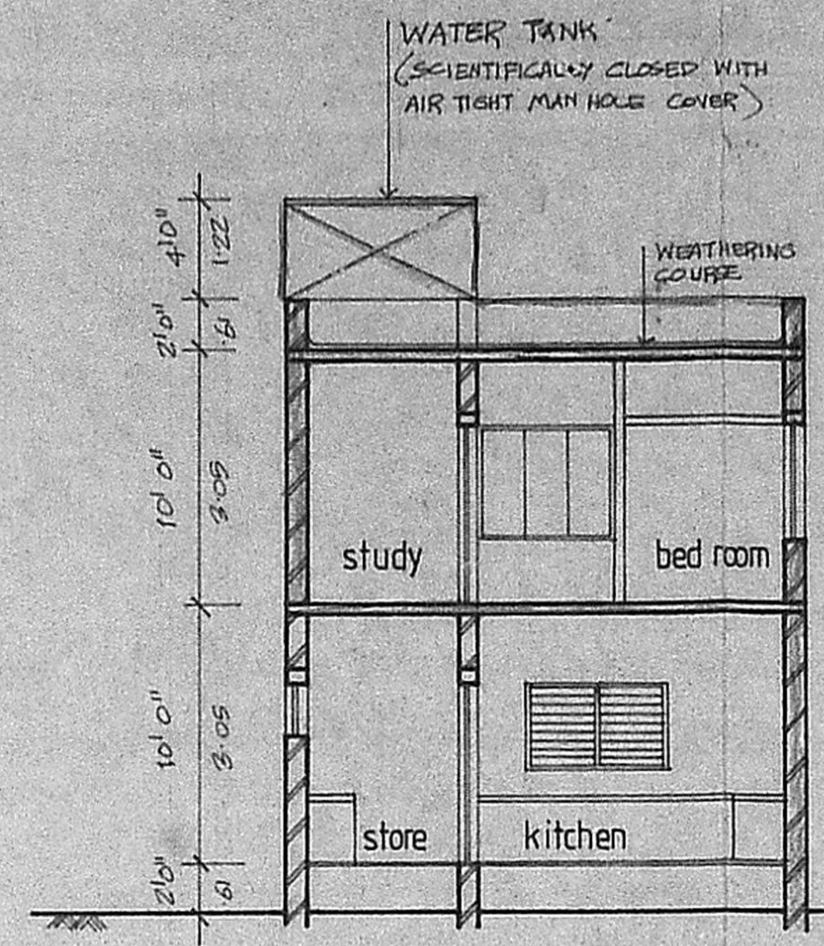


SECTION 'A A'

Planning Control No. A/1218/89
APPROVED
 Subject to the conditions in this office letter.
 No. A/12472/89 Dated 11/11/89
 T. S. ...
 FOR MEMBER SECRETARY
 MADRAS METROPOLITAN
 DEVELOPMENT AUTHORITY

MVDA (A)/PP NO. /
 C.No. A/12472/89
 Assl. R.P. dt. 23.9.89.
 Scrutiny
 PART I 31/09
 PART II
 A.S. D.P.

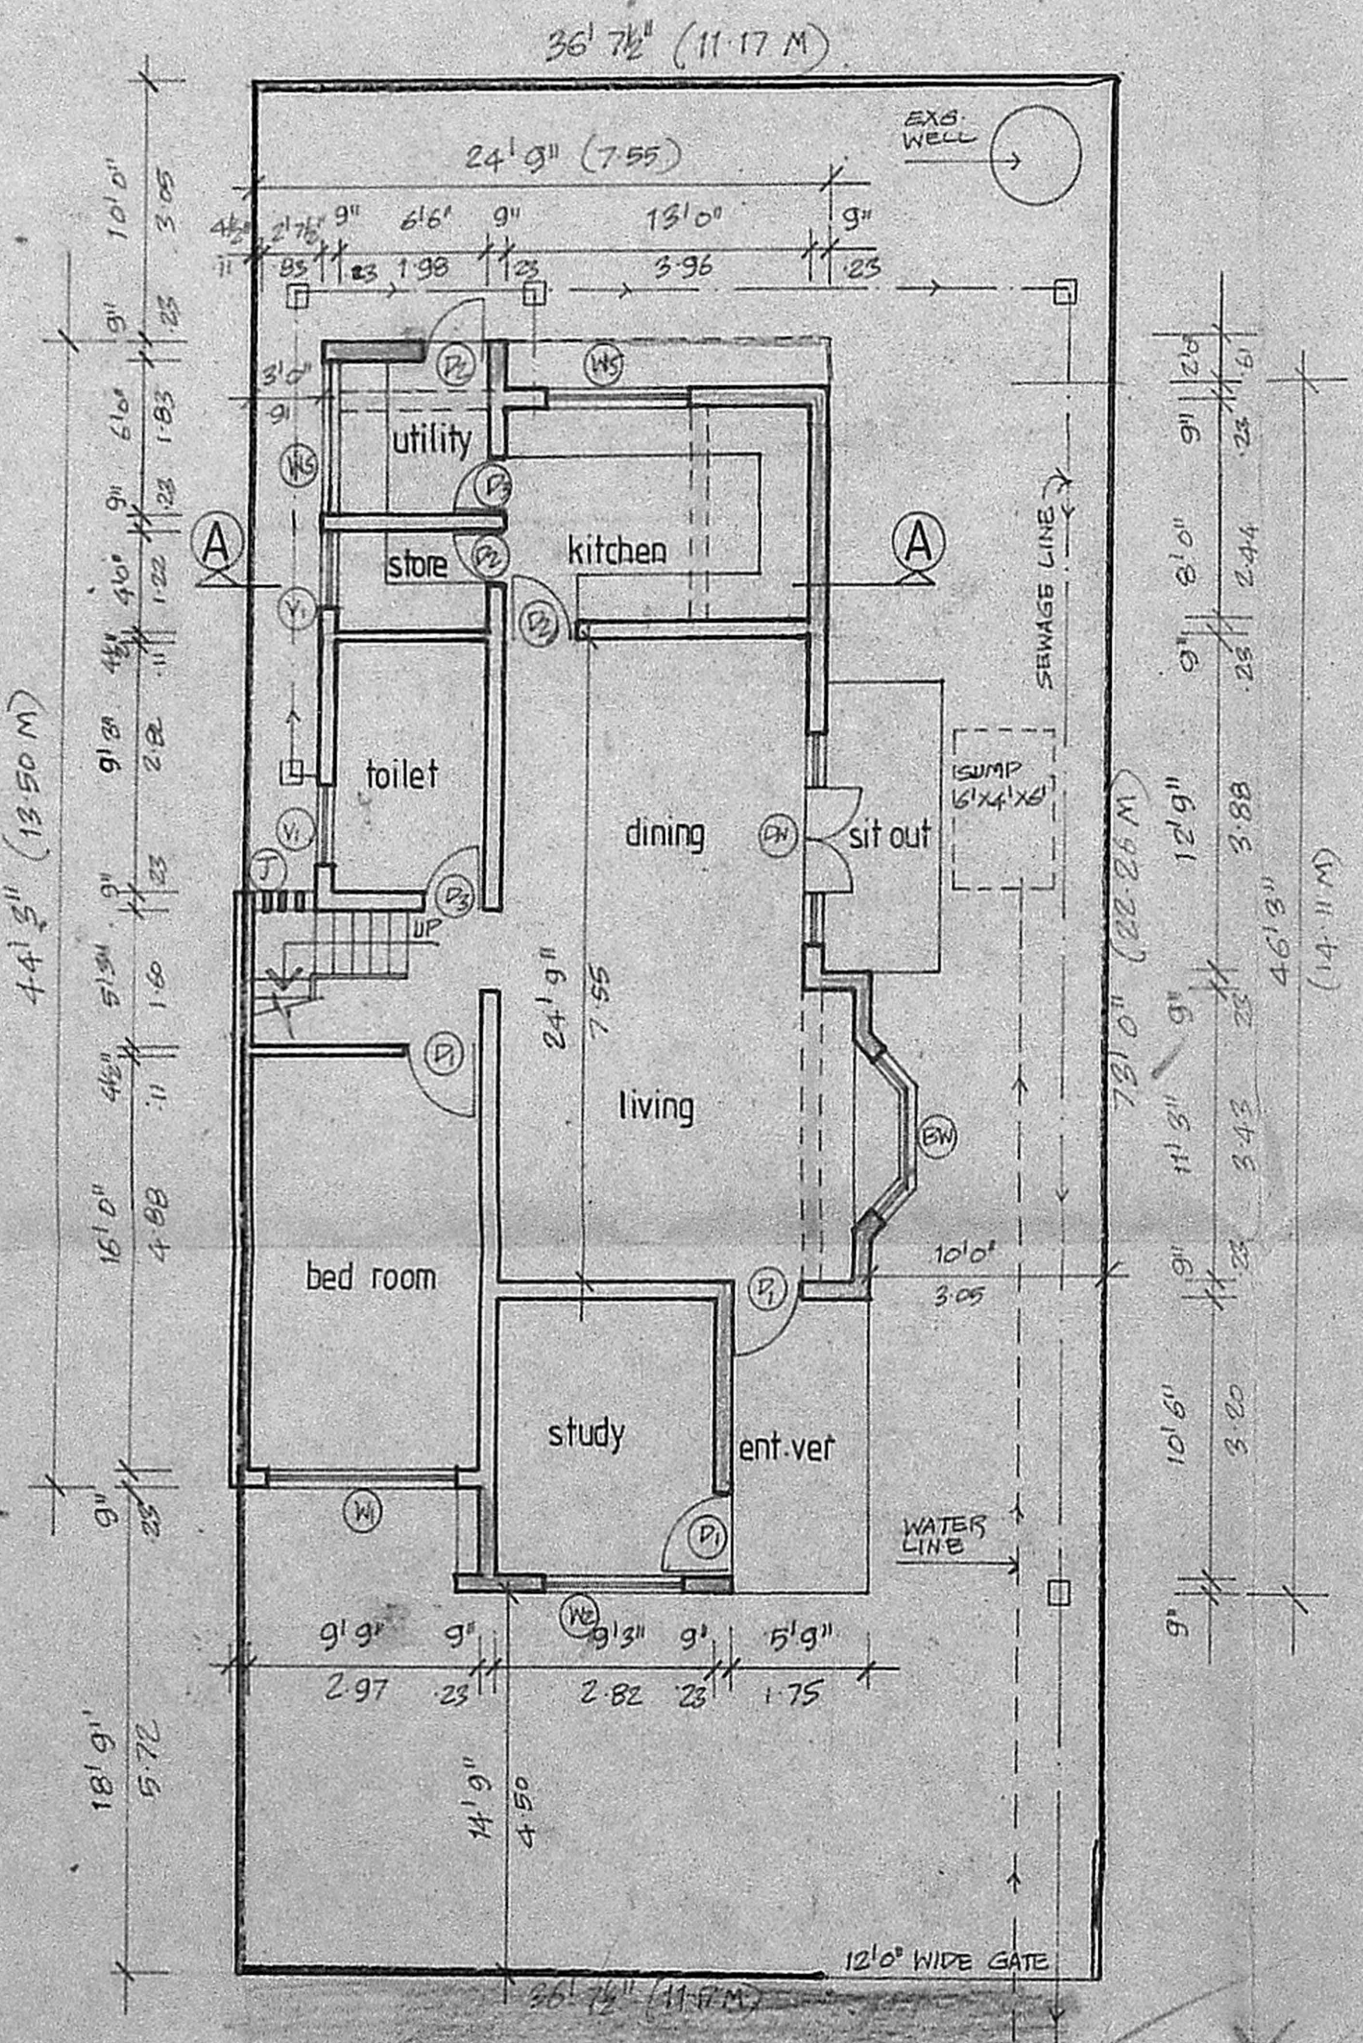


GROUND FLOOR CUM SITE PLAN

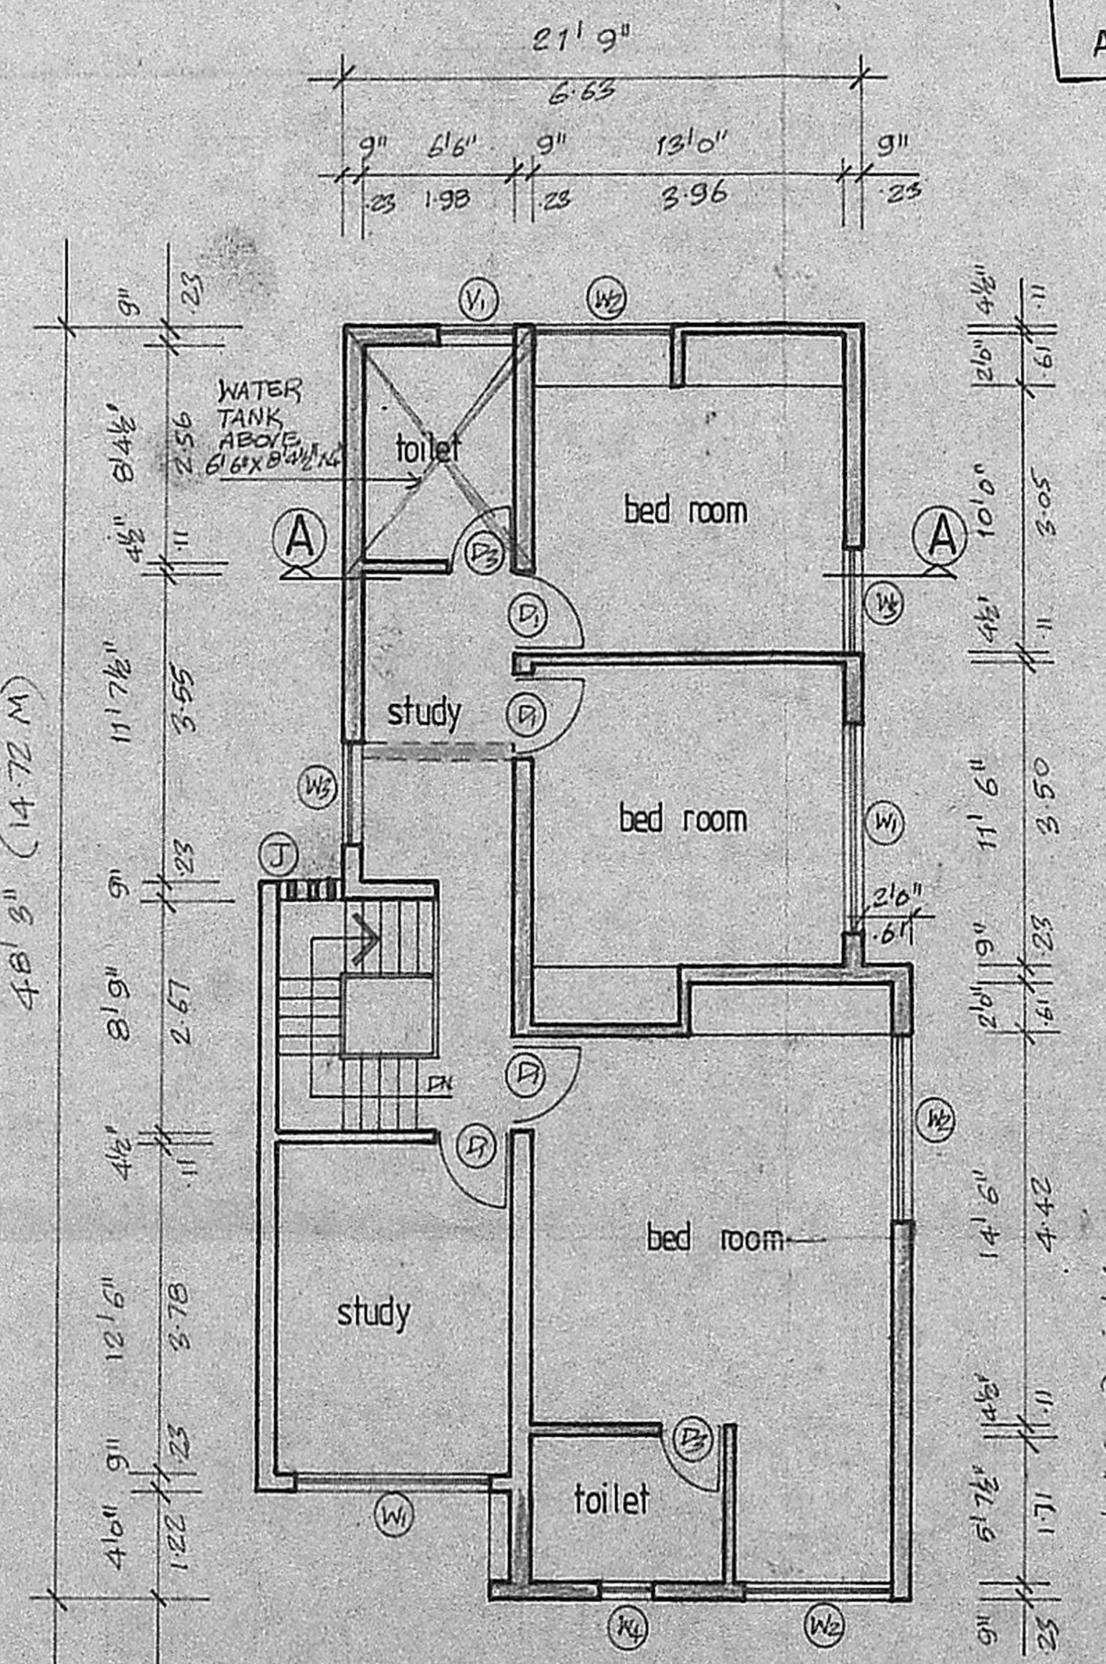


FIRST FLOOR PLAN


$23'1\frac{1}{2}'' \times 10'0\frac{1}{2}'' = 1134.92 \text{ sqft.}$
 $21'1\frac{1}{2}'' \times 7'3'' = 105.43 \text{ m}^2$
 $14'6'' \times 24'3'' =$
 $24'0'' \times 16'6'' =$
 FF - 20

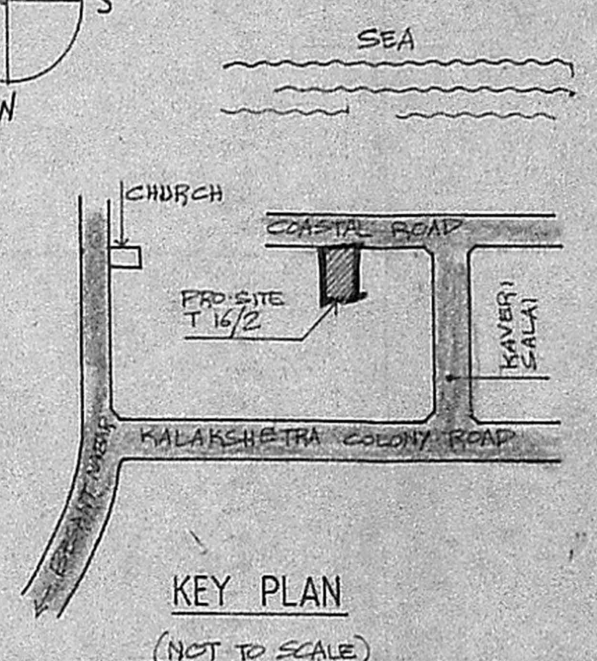


KEY PLAN (NOT TO SCALE)

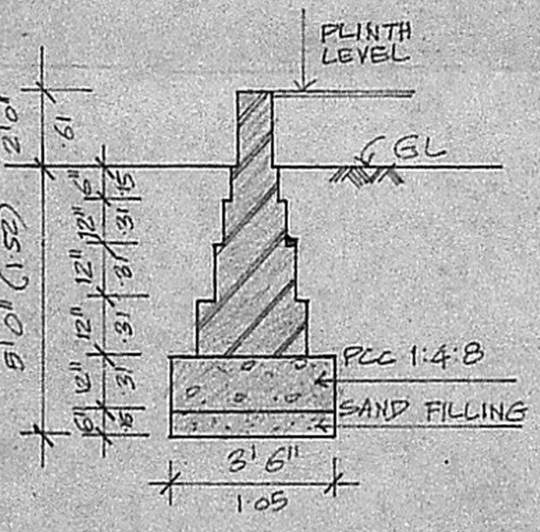

FOUNDATION DETAIL SCALE 1" = 4'0"

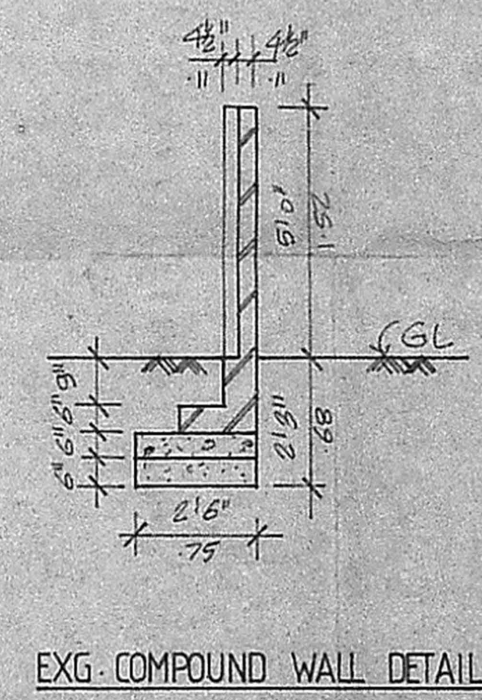

EXG. COMPOUND WALL DETAIL

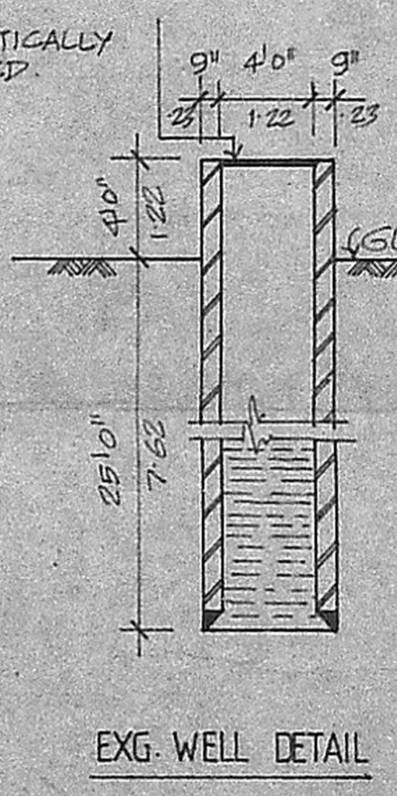

EXG. WELL DETAIL

JOINERY SCHEDULE		
D1	3'0" x 7'0"	T.W. PANELLED DOOR
D2	3'0" x 7'0"	- DO -
D3	2'6" x 7'0"	- DO -
D/W	8'4" x 7'0"	T.W. GLAZED DOOR CUM WINDOW
W1	7'8" x 4'6"	T.W. GLAZED WINDOW
W2	5'10" x 4'6"	- DO -
W3	4'0" x 4'6"	- DO -
W4	2'2" x 4'6"	- DO -
W5	6'0" x 3'6"	T.W. ALU/GLAZED LOWERED WINDOW
B/W	3'0" x 9'9"	T.W. GLAZED BAY WINDOW
V1	3'0" x 2'0"	T.W. GLAZED VENTILATOR

SPECIFICATIONS	
1.	SAND FILLING IN FOUNDATION
2.	RCC 1:4:8 IN FOUNDATION
3.	RCC 1:2:4 IN SLAB & LINTELS
4.	BRICK WORK IN CM 1:5
5.	PLASTERING IN CM 1:4
6.	MOSAIC FLOORING
7.	STANDARD WEATHERING COURSE

AREA DETAILS	SQ. FT	SQ. M
EXG. GROUND FLOOR AREA	910	84.54
EXG. FIRST FLOOR AREA	307	28.52
PROPOSED GROUND FLOOR AREA	278	25.83
PROPOSED FIRST FLOOR AREA	841	78.13
PRO TOTAL AREA	1119	103.96

PROPOSED ADDITIONS & ALTERATIONS TO MR. S.B. MOHAN AND MRS. LAKSHMI MOHAN'S RESIDENCE AT T 16/2 COASTAL ROAD BESANT-NAGAR EXTENSION PHASE 1 MADRAS 600 090
 T S NO. 168 / 1A2 (PART)
 THIRUVANMAYUR VILLAGE

REFERENCE	COLOUR INDEX
SCALE: 1" = 8'0" (1:100)	PROPOSED WORK
DATED: 14 SEP 89	BOUNDARY OF SITE
DRAWN:	ROADS
CHECKED:	EXISTING WORK
	DEMOLITION

OWNER
 Ravi Kumar Mohan

Ravi Kumar Nair, B. Arch, A.I.I.A.
 REGD. ARCHITECT NO. CA/77/3496
 281 KILPAUK GARDEN ROAD
 MADRAS 600 00.
 LICENSED SURVEYOR