


PROPOSED CONSTRUCTION OF A RESIDENTIAL BUILDING

FOR 
SHRI M. VINAYAGAM
 AT
 PLOT NO 46 "AZHIVAR NAGAR"
 IN S. NO 92/6 OF ULLAGARAM VILLAGE,
 SAIDAPET TALUK, WITHIN ULLAGARAM
 TOWN PANCHAYAT LIMITS.



SCALE: 1" = 8'-0" (1:100)

DETAILS OF JOINERY:

D	DOOR PANNELLED	3'-3" x 6'-6" (100 x 200)
D1	DOOR	3'-0" x 6'-6" (91 x 200)
D2	AC SHEET DOOR	2'-6" x 6'-0" (76 x 183)
W	WINDOW GLAZED	4'-6" x 4'-0" (137 x 122)
W1	DOOR	3'-0" x 4'-0" (91 x 122)
W2	DOOR	2'-0" x 4'-0" (61 x 122)
J	RCC JALI	3'-0" x 2'-0" (91 x 61)
CB	CUP BOARD	4'-6" x 6'-6" (137 x 200)
CB	DOOR	3'-0" x 6'-6" (91 x 200)

- NOTE:**
1. MEASUREMENTS IN BRACISETS ARE METRIC (CENTI-METRES)
 2. AREA OF THE SITE UNDER REF. 2422 SPT (225.1113)
 3. PLINTH AREA OF PRO-CONSTN. 9155 SQFT (85.113)

M. Vinayagam
 OWNER:
V. Venkatesan
 V. VENKATESAN, B.E., M.Sc., M.T.E.
 CIVIL ENGINEER
 CLASS. I LICENSED SURVEYOR NO. 6
 CORPORATION OF MADRAS
 NO. 3, PAPER MILLS ROAD, FIRST FLOOR
 NEAR PERAMBUR CHURCH
 LICENSED SURVEYOR:

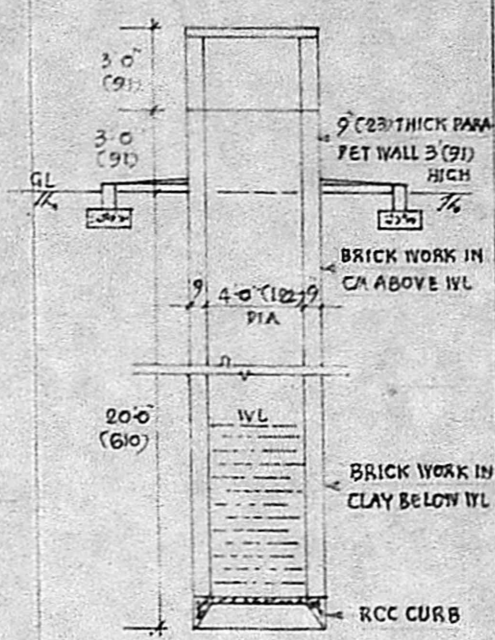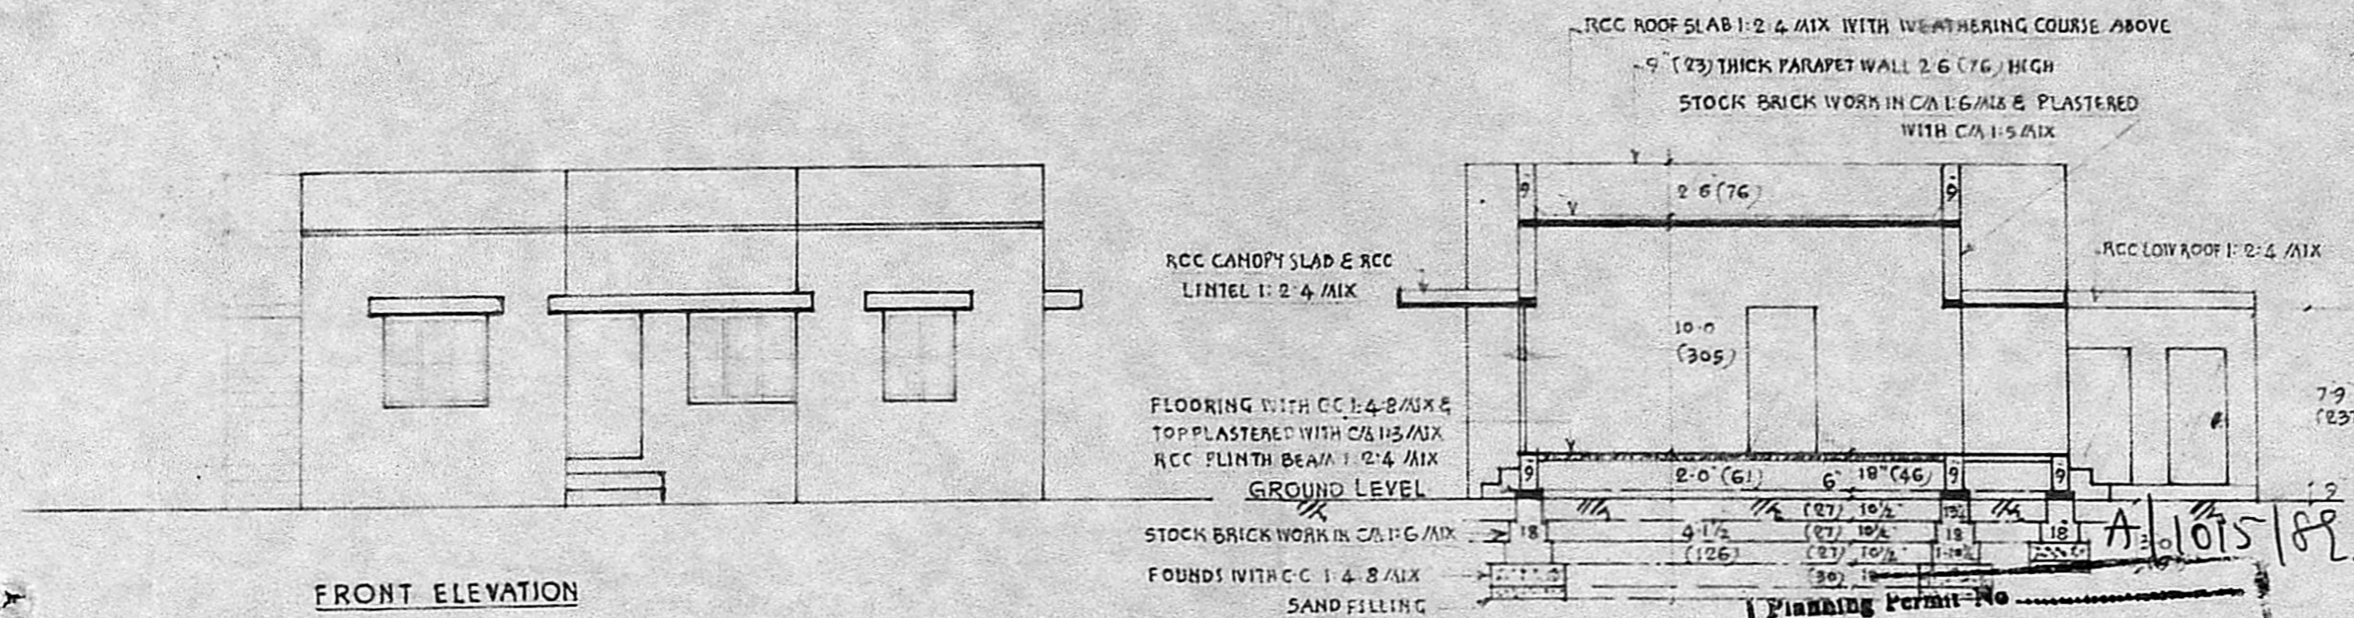

FRONT ELEVATION

Planning Permit No. **A/1015/89**

APPROVED



Subject to the conditions in this office letter. 12-9-89

SITE PLAN A/12775/89


SCALE: 1" = 33'-0" (1:1000)

FOR MEMBER SECRETARY MADRAS METROPOLITAN DEVELOPMENT AUTHORITY

LOCATION PLAN (NOT TO SCALE)

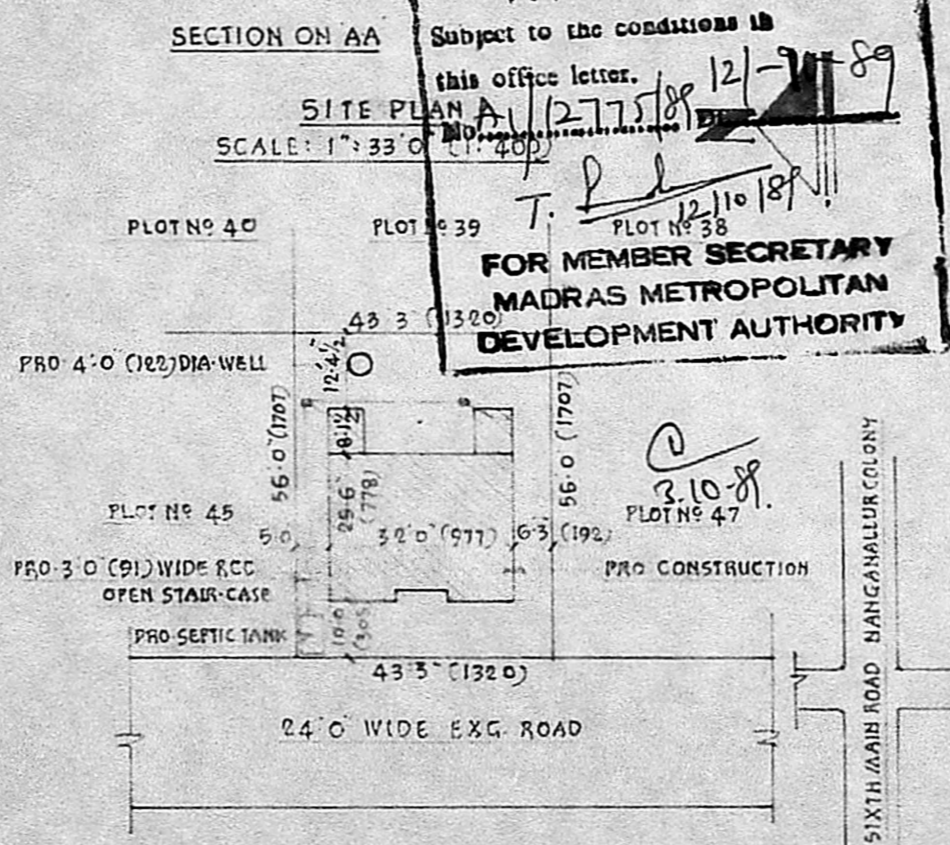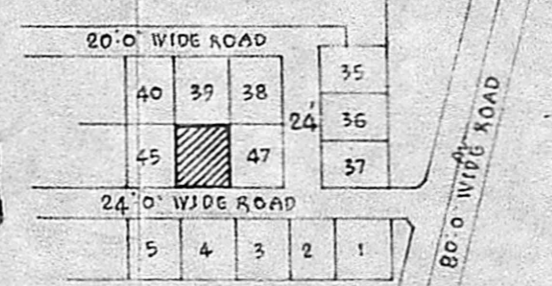

SECTIONAL DETAILS OF SEPTIC TANK & DISPERSION TRENCH

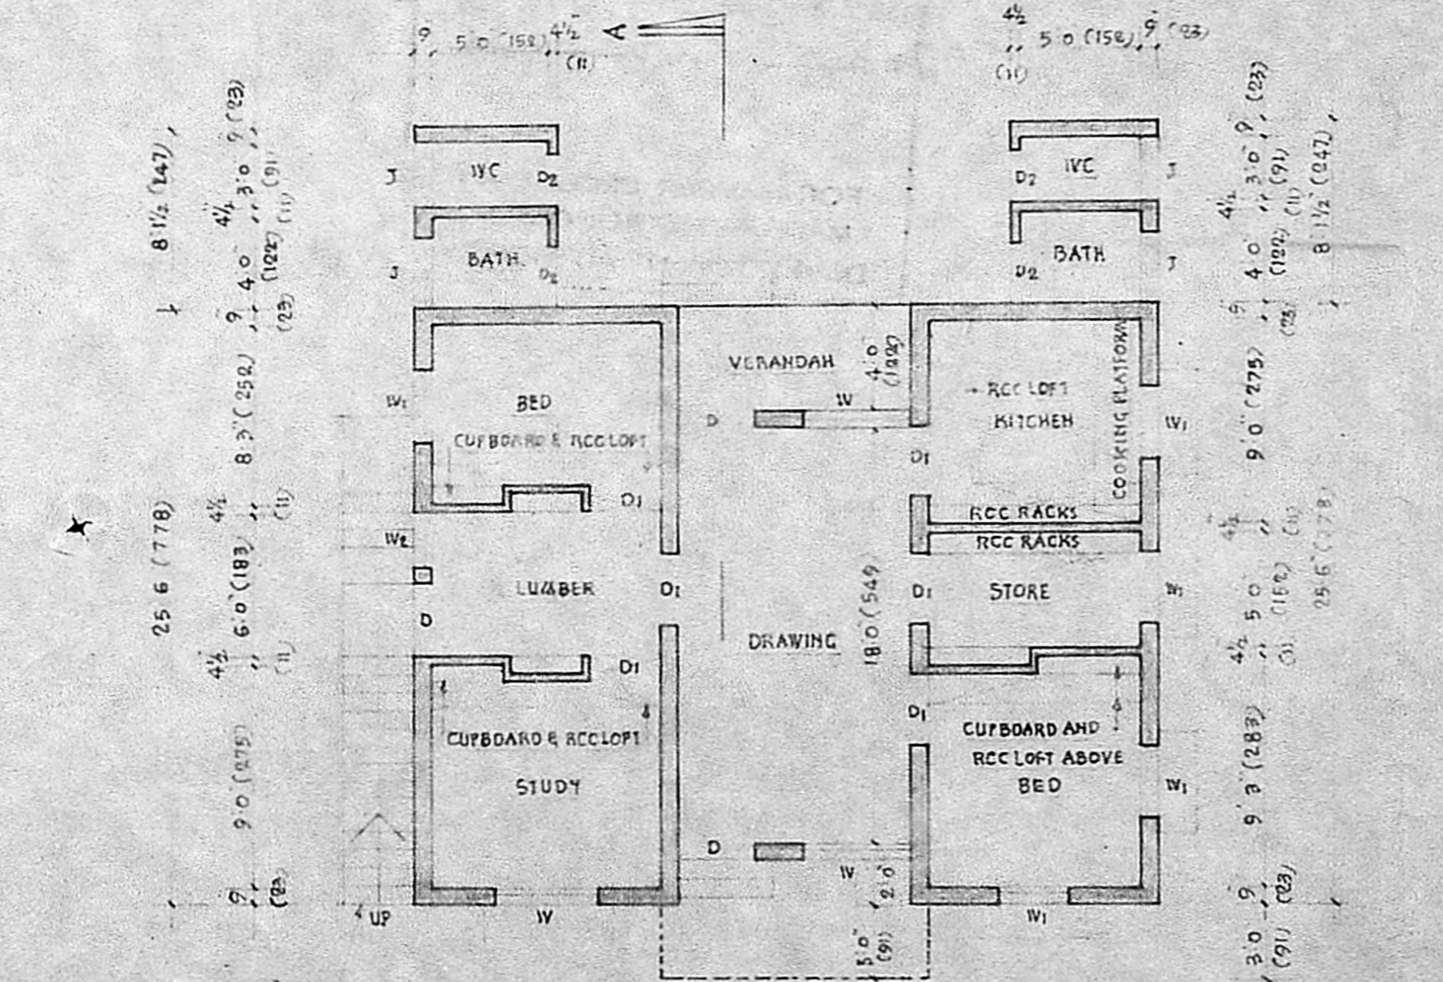

PLAN

RCC OPEN STAIR CASE 3'-0" (91) WIDE, RISE 7'-0" (21) & TREAD 10'-0" (305)