



FRONT ELEVATION (EAST FACADE)

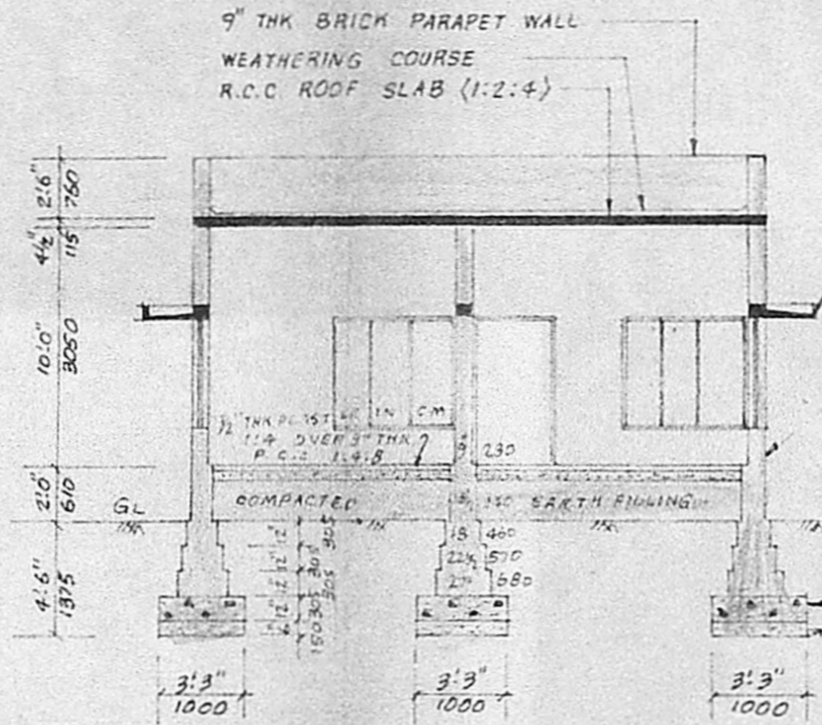


SECTION ON (A) (A)


MMDA IA/PP No. /  
 Scrutiny  
 PART I  
 PART II  
 A.P. D.P.

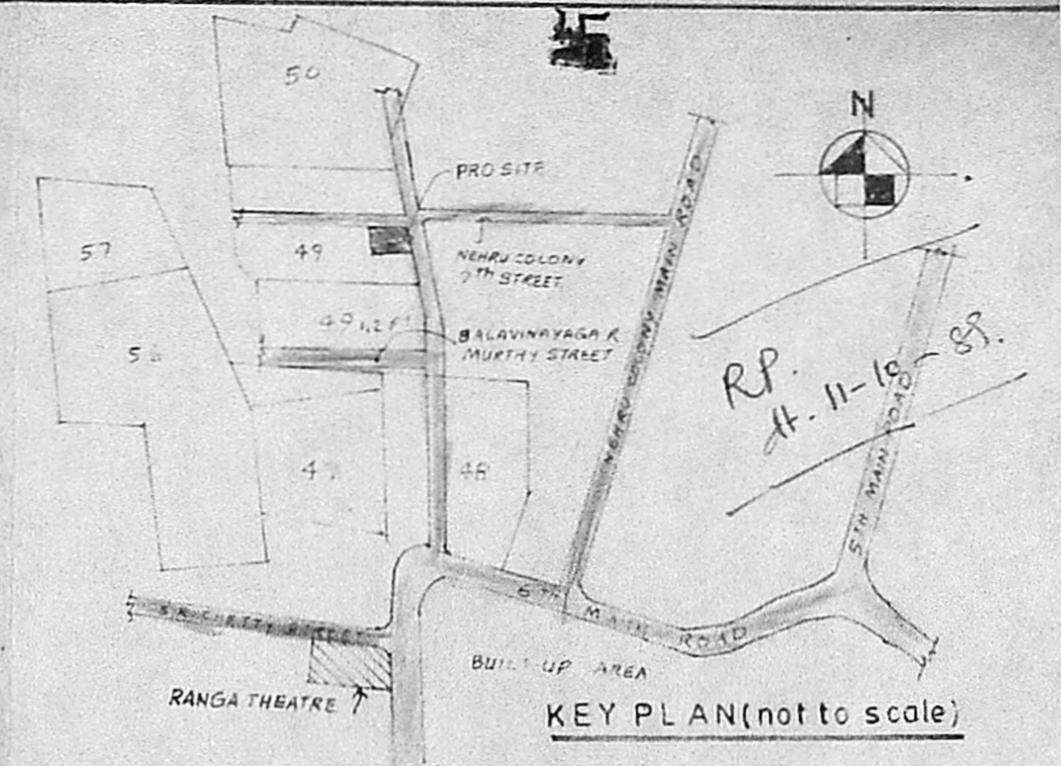

KEY PLAN (not to scale)

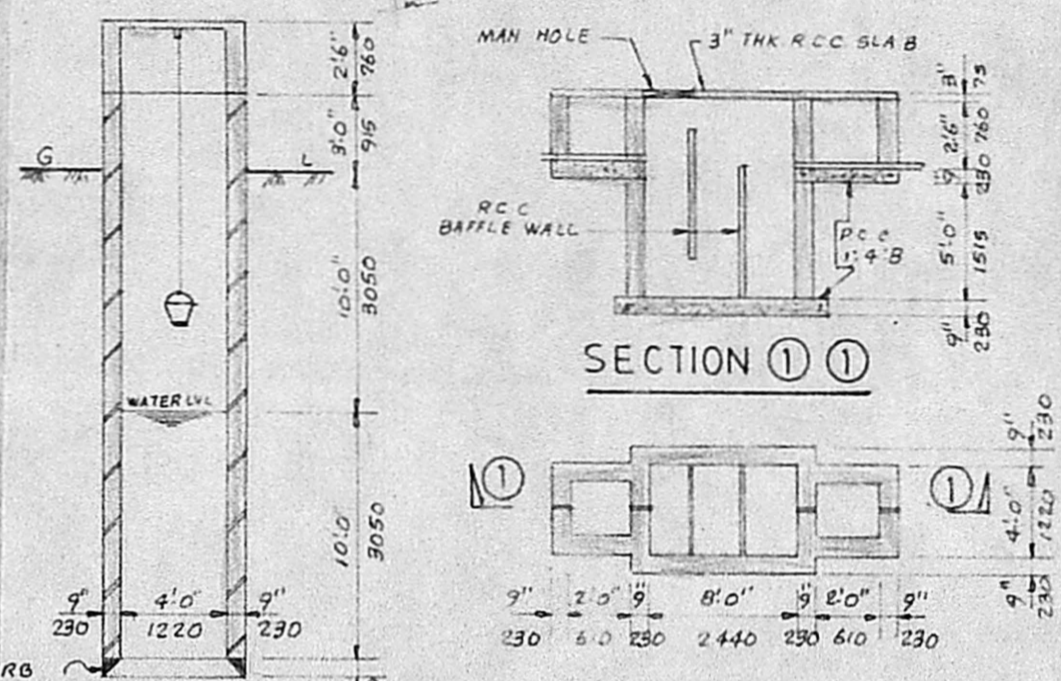


SECTION ① ①

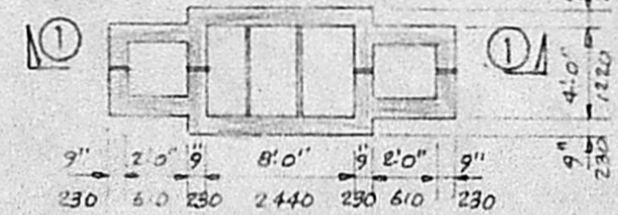


PLAN

DETAIL OF WELL (4'-0" DIA) DETAIL OF SEPTIC TANK

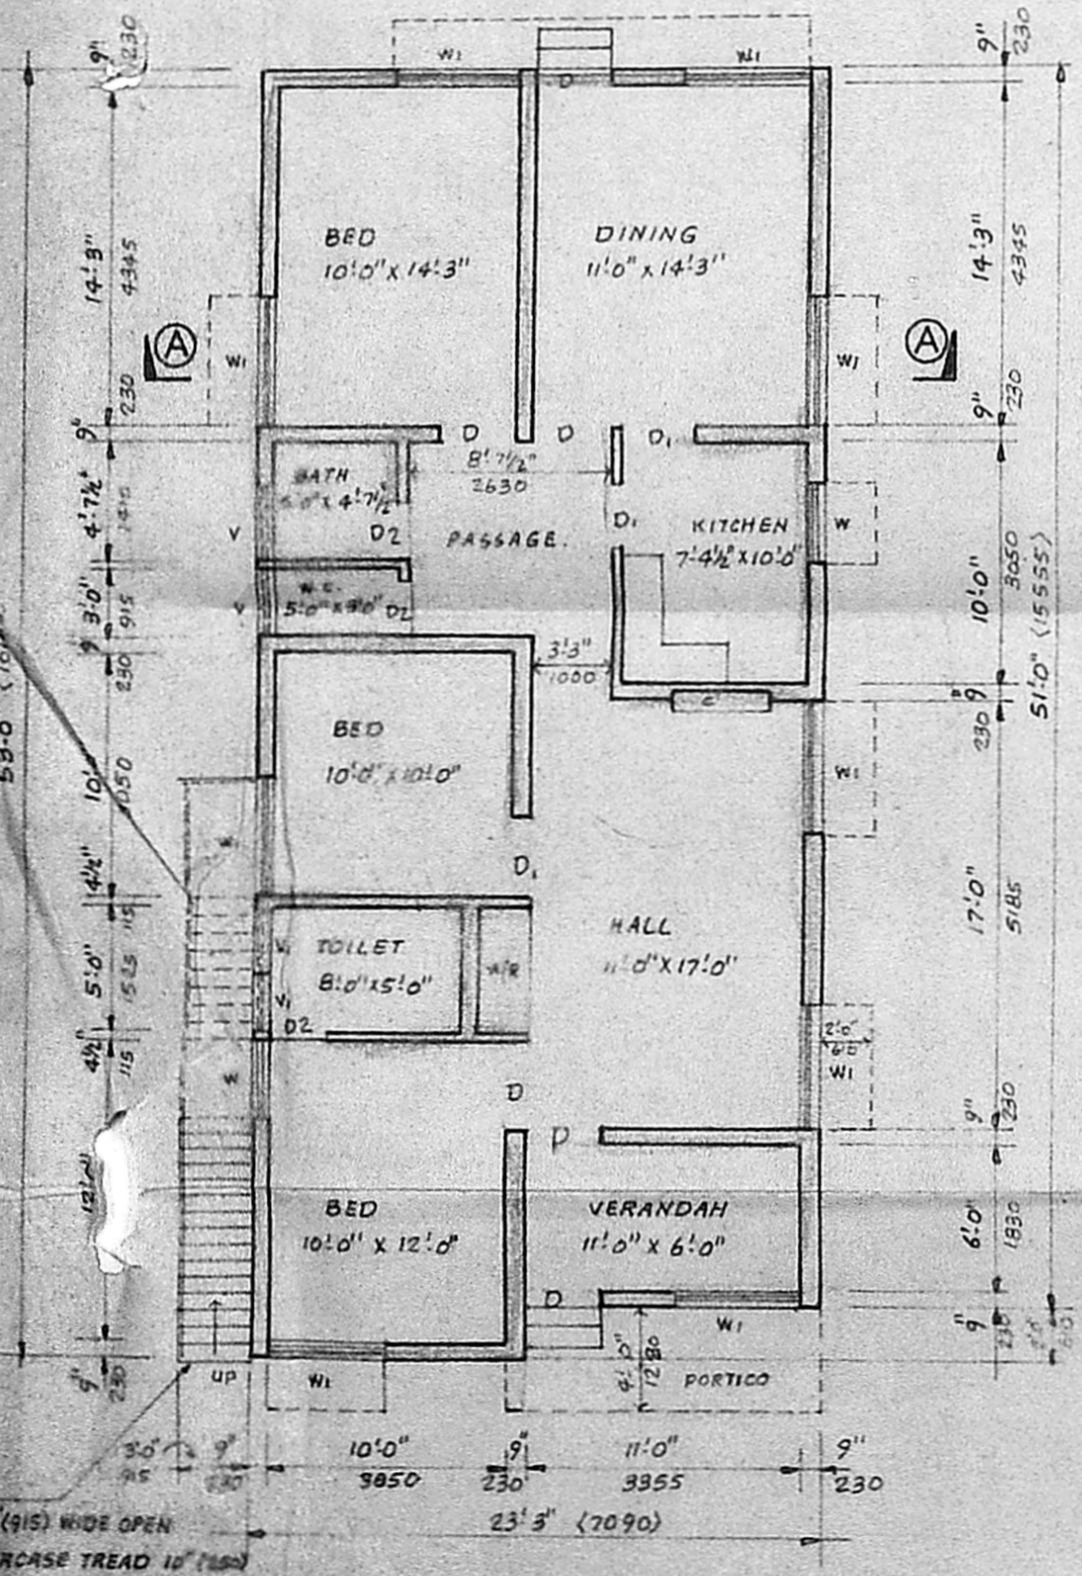

GROUND FLOOR PLAN

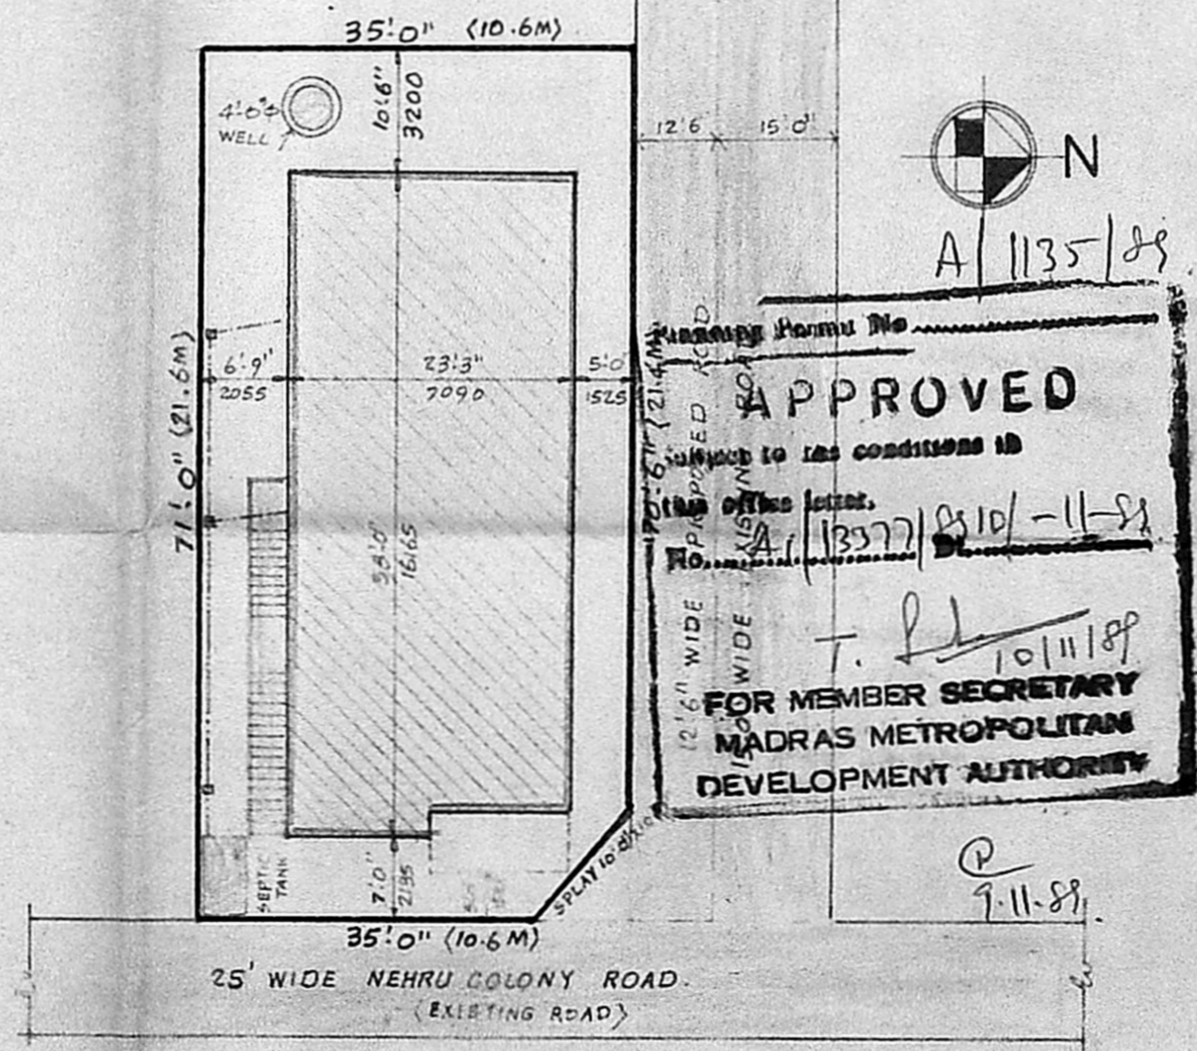


SITE PLAN  
 SCALE 1" = 16'-0" (1:200)

**APPROVED**  
 FOR MEMBER SECRETARY  
 MADRAS METROPOLITAN  
 DEVELOPMENT AUTHORITY

SCHEDULE OF JOINERY			
D	DOOR	3'-3" x 6'-6"	(1000 X 1980)
D <sub>1</sub>	DOOR	3'-0" x 6'-6"	(915 X 1980)
D <sub>2</sub>	DOOR	2'-6" x 6'-6"	(760 X 1980)
W	WINDOW	3'-3" x 4'-6"	(1000 X 1375)
W <sub>1</sub>	WINDOW	5'-0" x 4'-6"	(1525 X 1375)
V	VENTILATOR	3'-0" x 2'-0"	(915 X 610)
V <sub>1</sub>	VENTILATOR	2'-6" x 2'-0"	(760 X 610)
C	CUP BOARD	3'-6" x 6'-6"	(1065 X 1980)
W/R	WARD ROBE	5'-0" x 6'-6"	(1525 X 1980)

AREA DETAILS		
	AREA IN SFT	AREA IN M <sup>2</sup>
PLOT AREA	2476	230.0
PLINTH AREA	1209	112.32
PLOT COVERAGE	49.0%	
FLOOR SPACE INDEX	0.49	

PLAN SHOWING THE PROPOSED DWELLING HOUSE AT PATTANo 25, SURVEY No 49/2 "RAMAN THOTTAM" NANGANALLUR, ALANDUR MUNICIPALITY FOR Thiru S. MURUGESAN. WARD B, BLOCK No 8, T.S No 44/2.

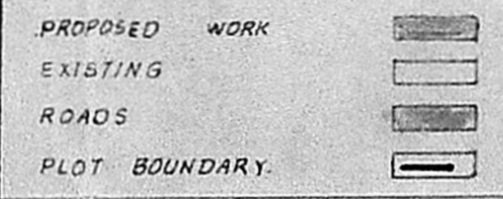

**S. Sridharan, D.C.E.**  
 Licensed Surveyor  
 Alandur Municipality  
 Res. 81, Ellamuthamman Kovil Street  
 (Near Rly Stn.) Palavanthangal  
 MADRAS-600114

OWNER LICENSED SURVEYOR