


FRONT ELEVATION
SCALE: 1 INCH = 8.0" (1 C.M. = 1 METER)

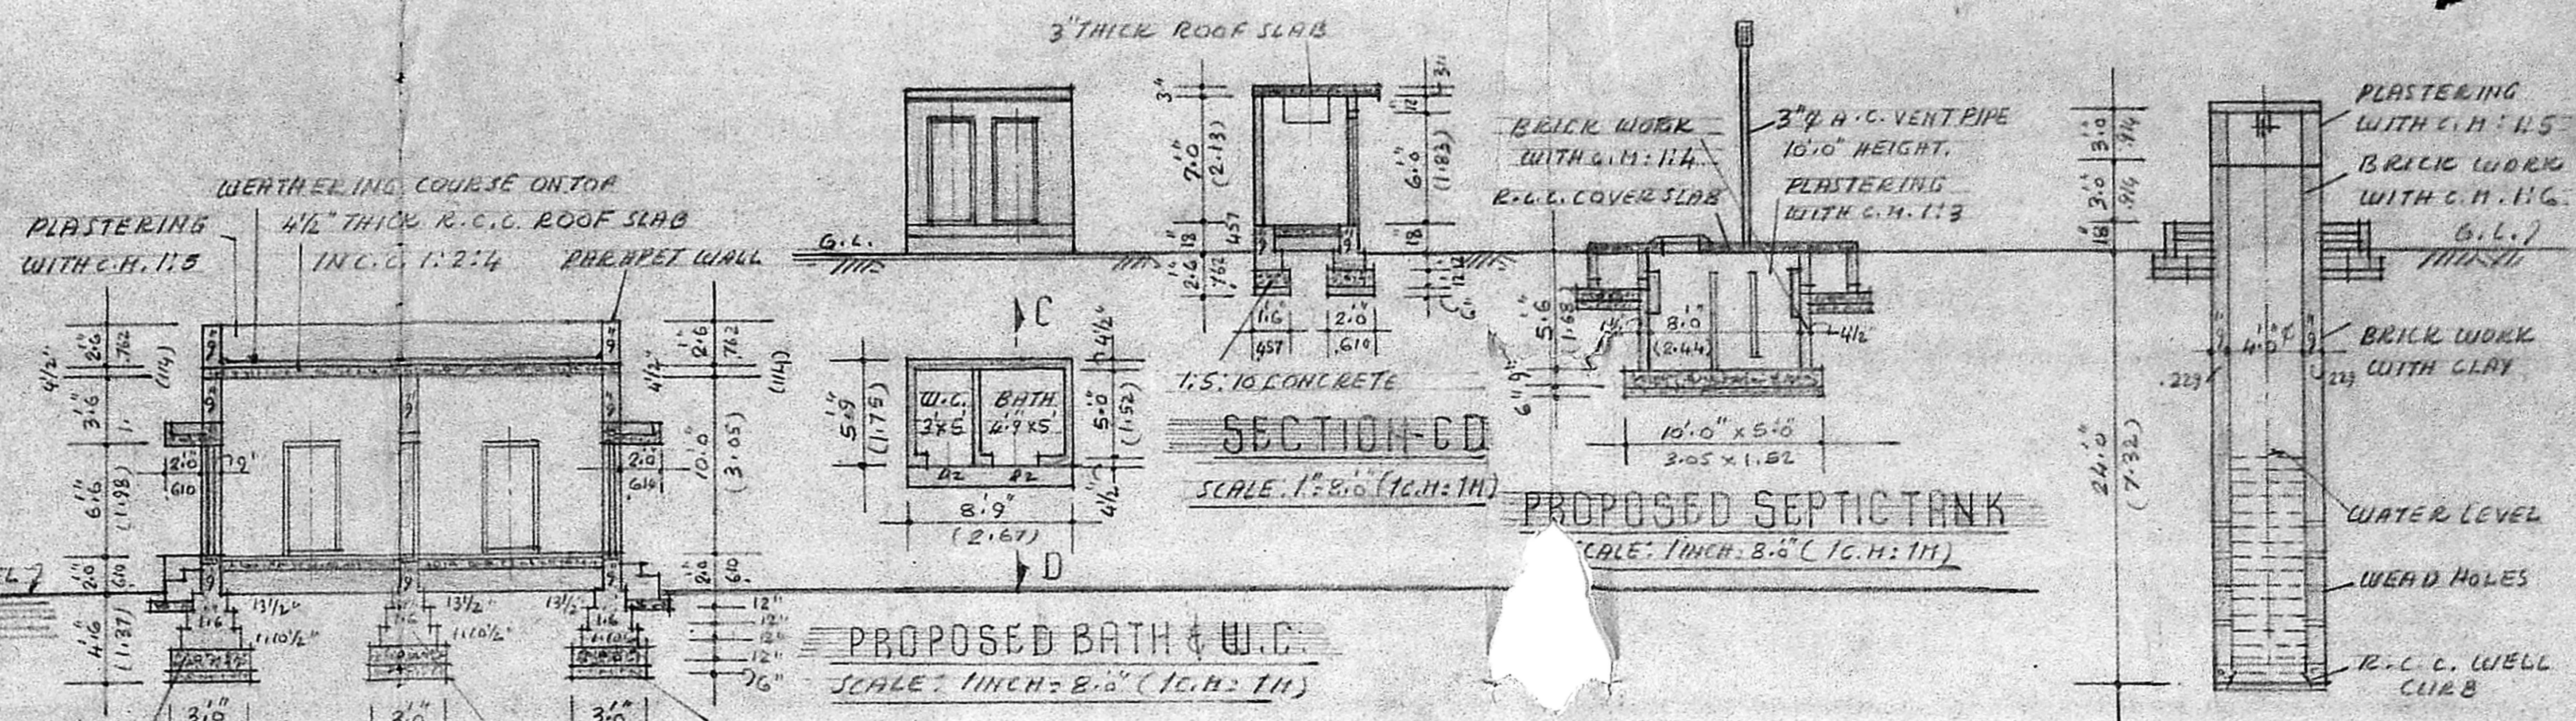

SECTION AB
SCALE: 1 INCH = 8.0" (1 C.M. = 1 M)

SECTION CD
SCALE: 1" = 8.0" (1 C.M. = 1 M)


PROPOSED SEPTIC TANK
SCALE: 1 INCH = 8.0" (1 C.M. = 1 M)

PROPOSED WELL
SCALE: 1 INCH = 8.0" (1 C.M. = 1 M)

DOORS, WINDOWS & VENTILATOR DETAILS


D	PANELLED DOOR	3'3" x 6'6"	100 x 198
D ₁	PANELLED DOOR	3'0" x 6'6"	914 x 198
D ₂	PANELLED DOOR	2'6" x 6'6"	762 x 198
W	WINDOW	5'0" x 4'0"	152 x 122
W ₁	WINDOW	3'0" x 4'0"	914 x 122
V	VENTILATOR	2'6" x 2'0"	762 x 610

PROPOSED
 SITE BOUNDARY
 EXISTING ROAD

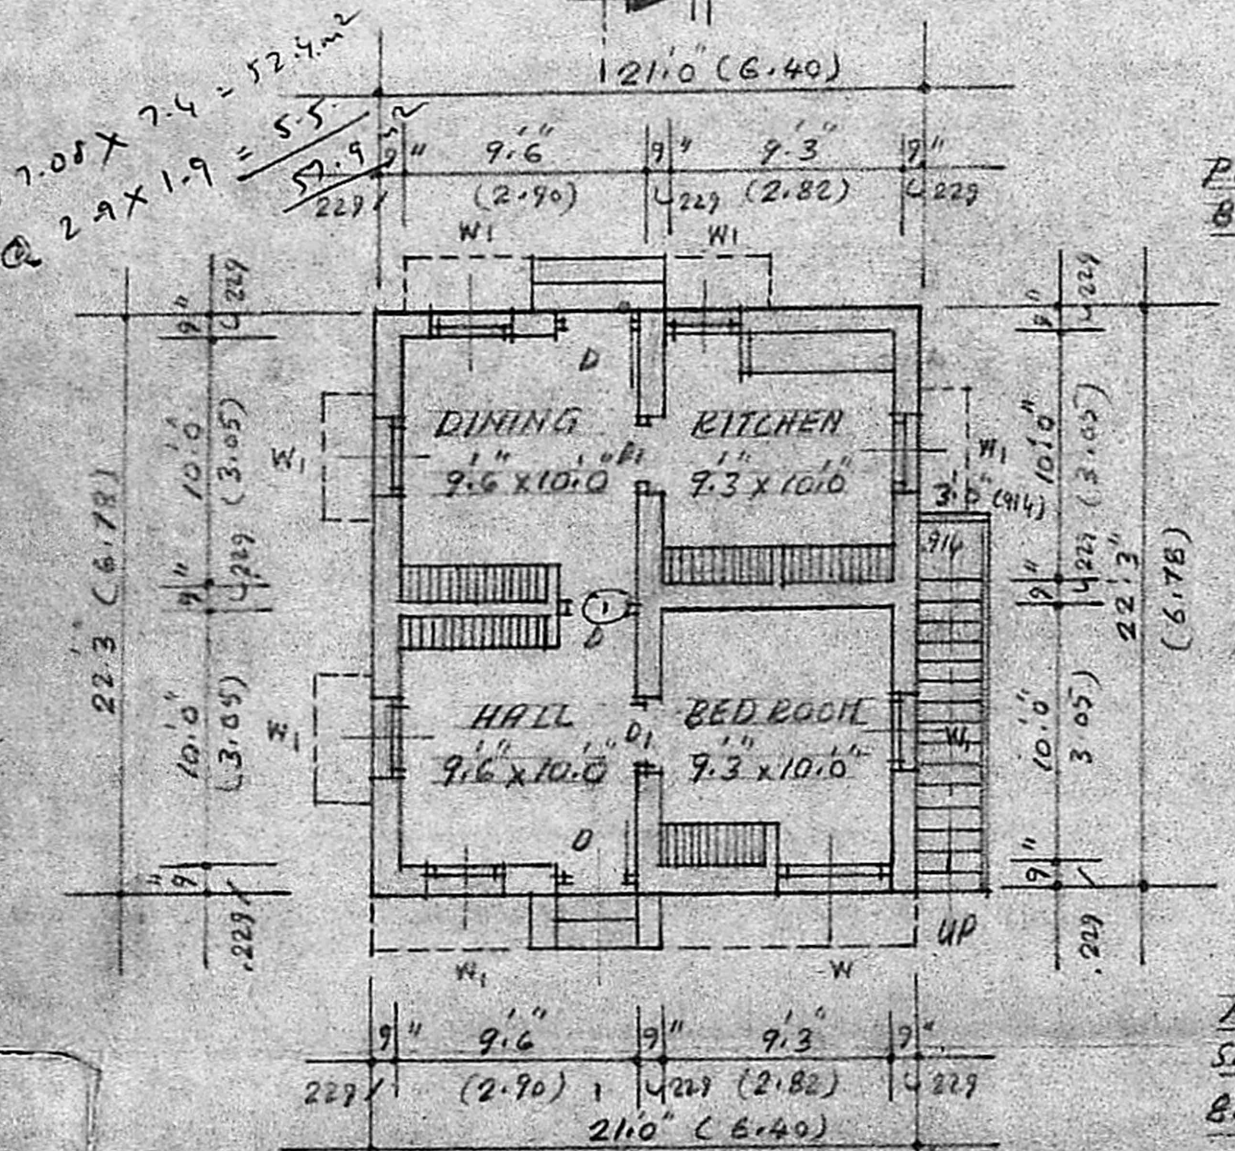


GROUND FLOOR PLAN
SCALE: 1 INCH = 8.0" (1 C.M. = 1 METER)

CAR PET AREA: 375 SQ. FT. (34.84 SQ. M)

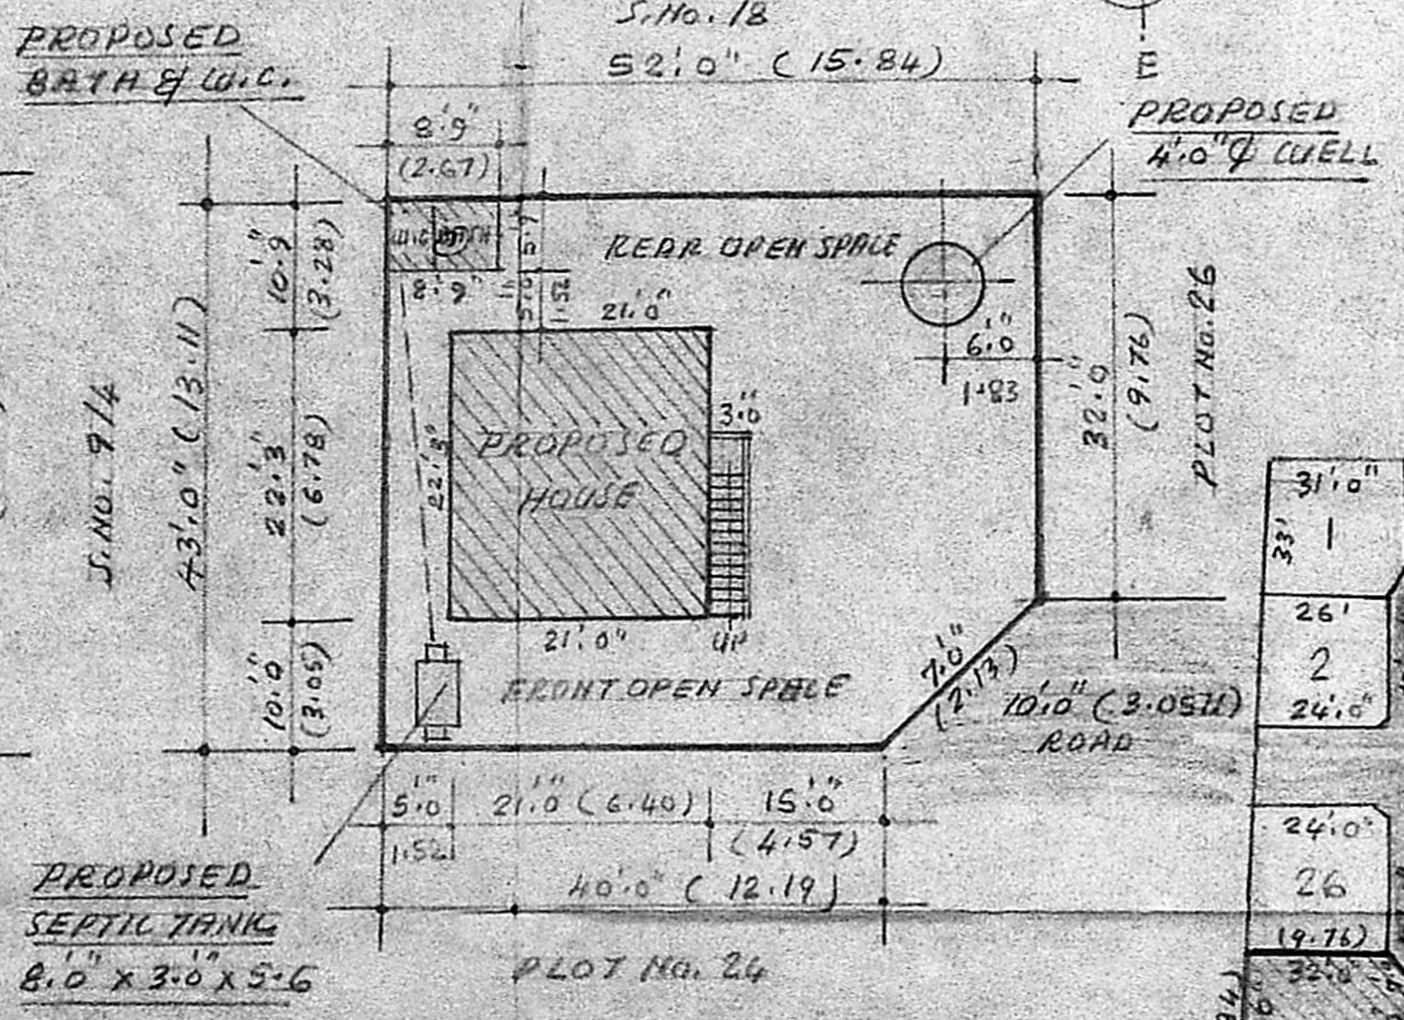

SITE PLAN
SCALE: 1 INCH = 16.0" (1 C.M. = 2 M)

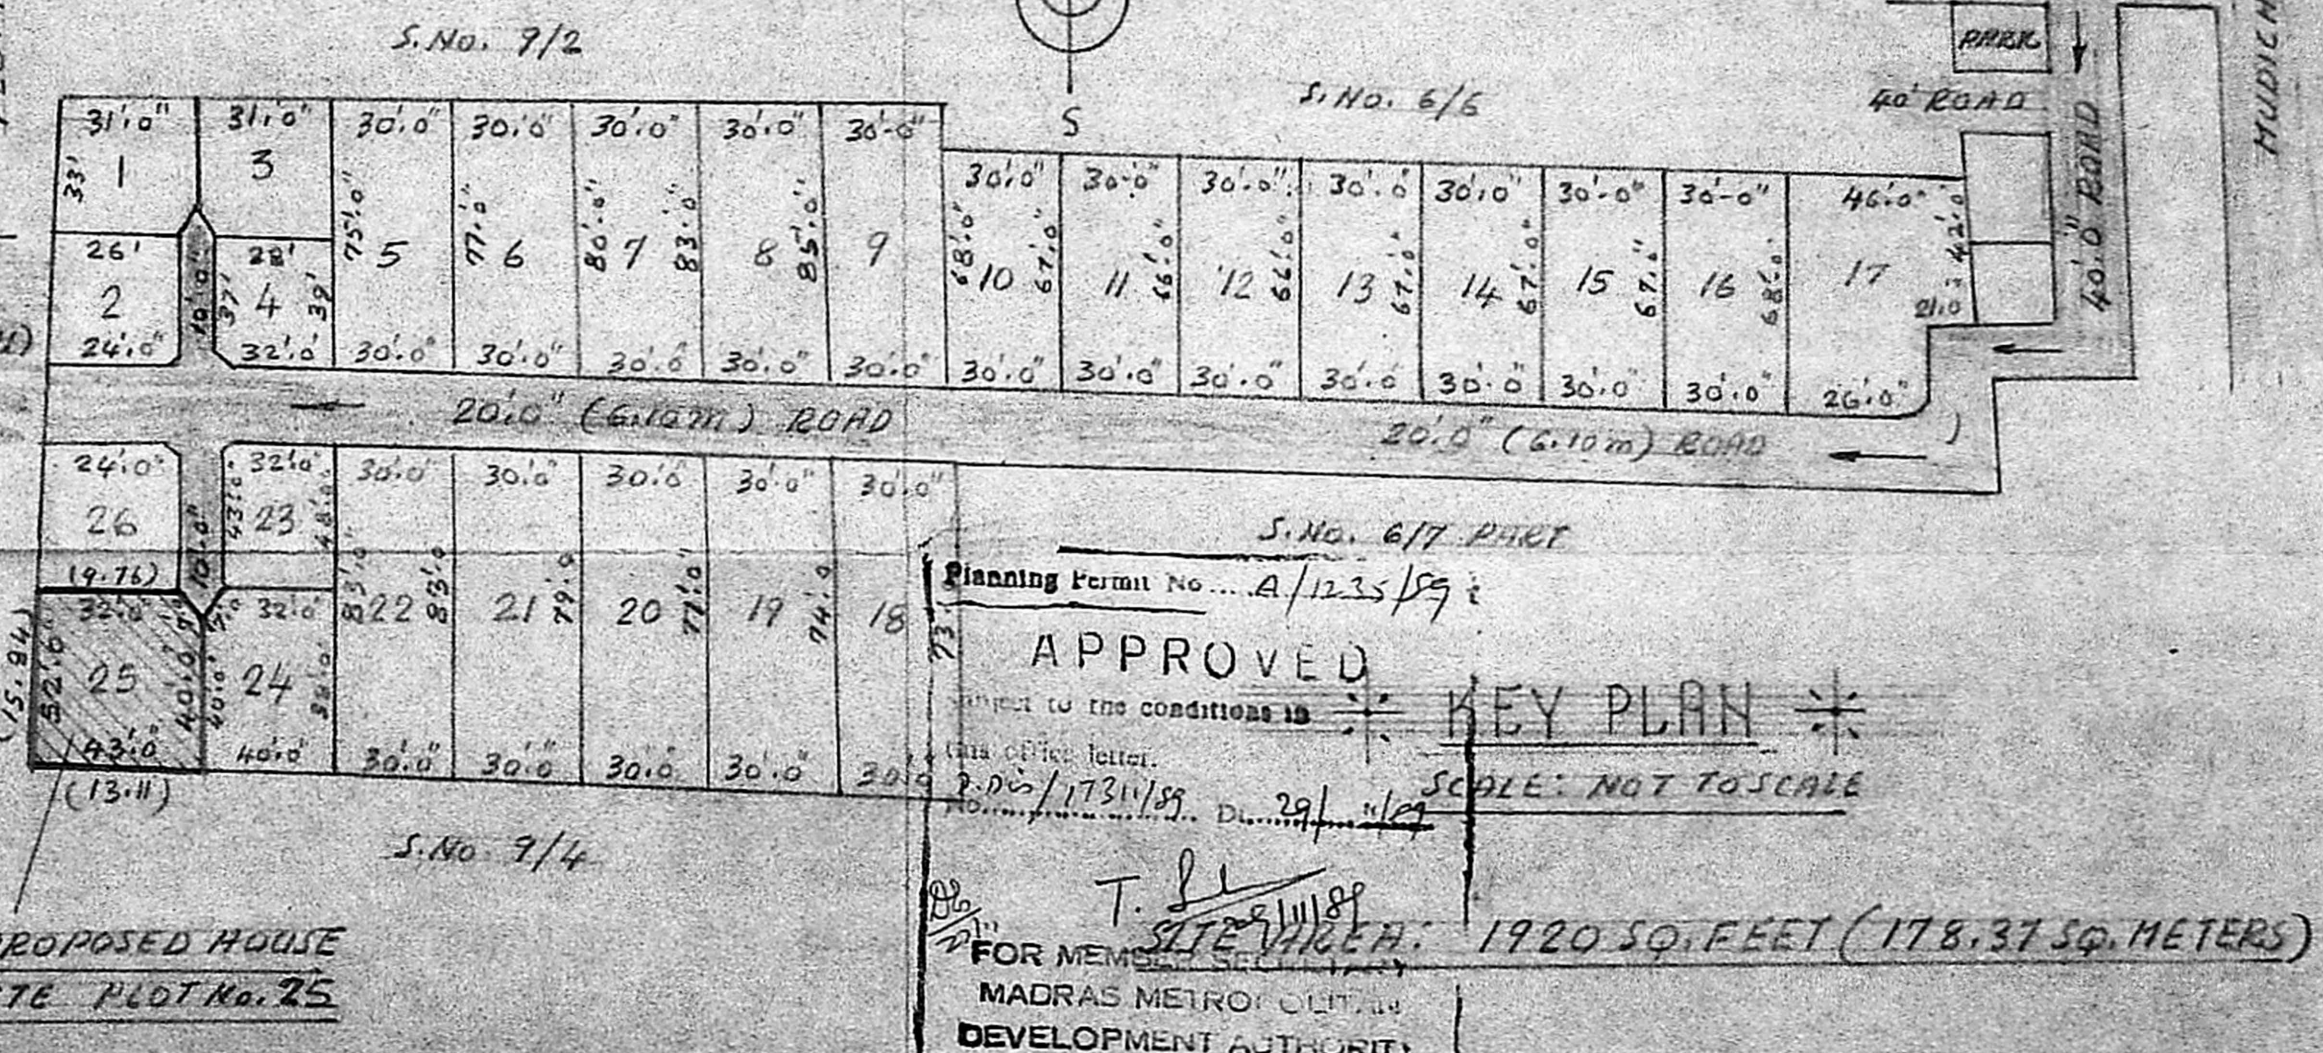

Planning Permit No. A/1235/99
APPROVED
 SUBJECT TO THE CONDITIONS IN THE OFFICE LETTER.
 No. 1731/99, Dt. 29/1/99
 T. S. Srinivasan
 FOR MEMORANDUM
 MADRAS METRO. DEV. AUTHORITY
KEY PLAN
 SCALE: NOT TO SCALE
 SITE AREA: 1920 SQ. FEET (178.37 SQ. METERS)

SCALE:
 1 INCH = 8.0" (1 C.M. = 1 METER)
 1 INCH = 16.0" (1 C.M. = 2 METERS)
 PLINTH AREA OF HOUSE:
 468 SQ. FT. (43.48 SQ. M)
 BATH & W.C. ROOM
 51 SQ. FT. (5 SQ. METERS)

PLAN SHOWING THE PROPOSED DWELLING HOUSE IN PLOT No. 25, S.No. 9/3,
 PALLAVAN NAGAR, 168-MUDICHOUR VILLAGE, SAIDAPET (TALUK),
 CHINGLEPUT (DISTRICT).

SIGNATURE OF OWNER

B. GANESH D.C.E.
 CONSULTING ENGINEER &
 LICENSED SURVEYOR
 CORPORATION OF CHENNAI
 LICENCE No. 74
 No. 15, Rameswaram Road,
 NAGAR, MADRAS-600017