



SEC. THRO COMPOUND WALL

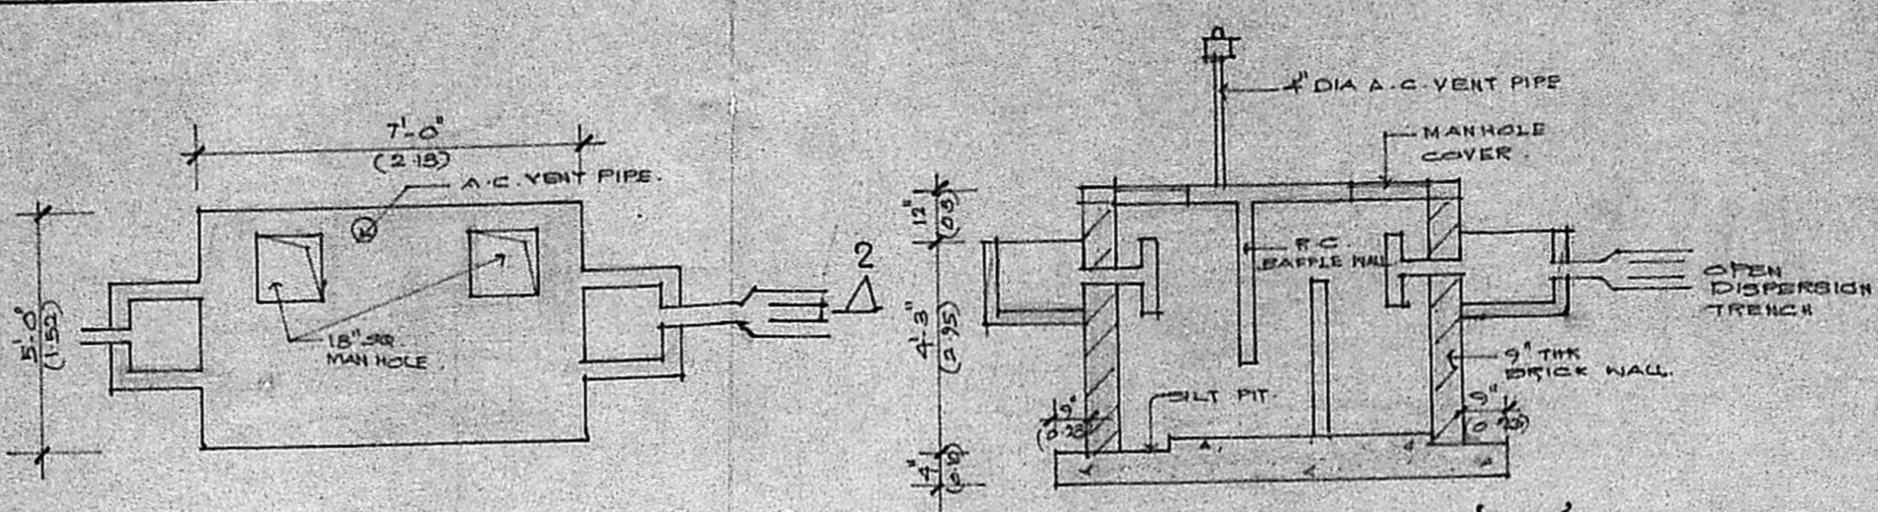


PLAN (SEPTIC TANK)


SECTION '2 2'

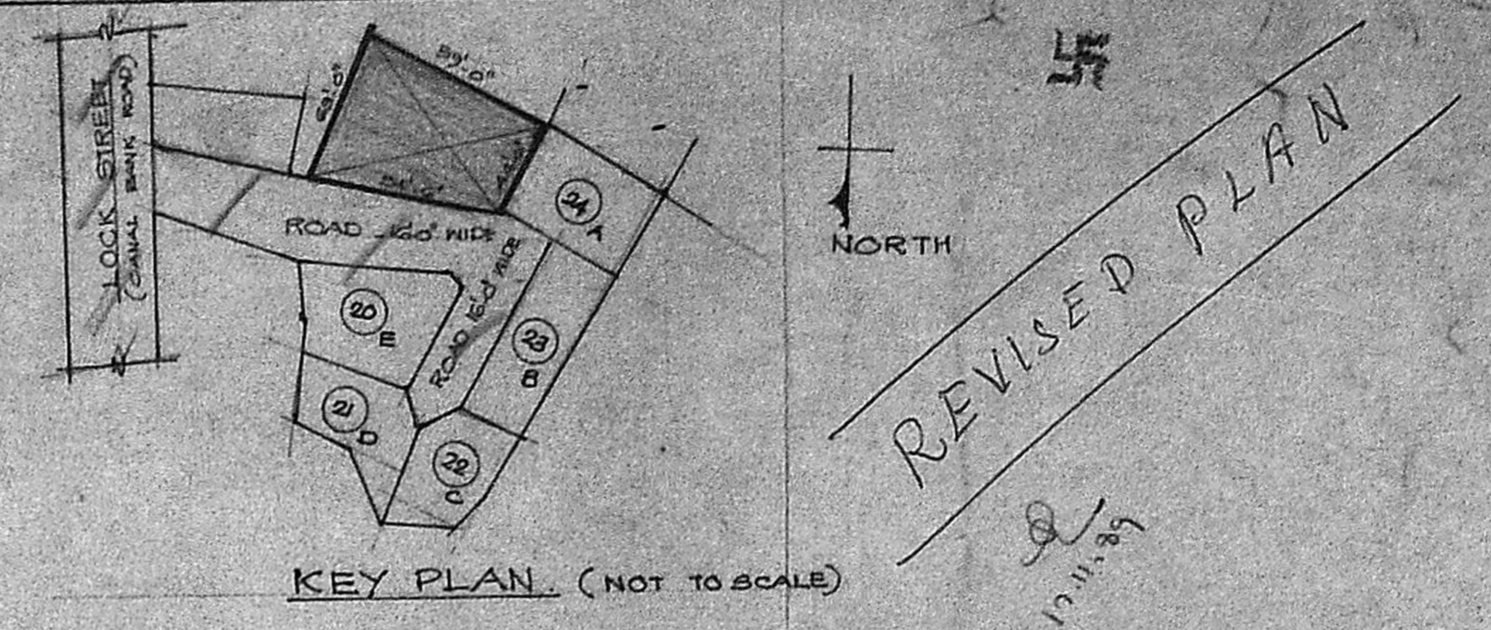


KEY PLAN (NOT TO SCALE)

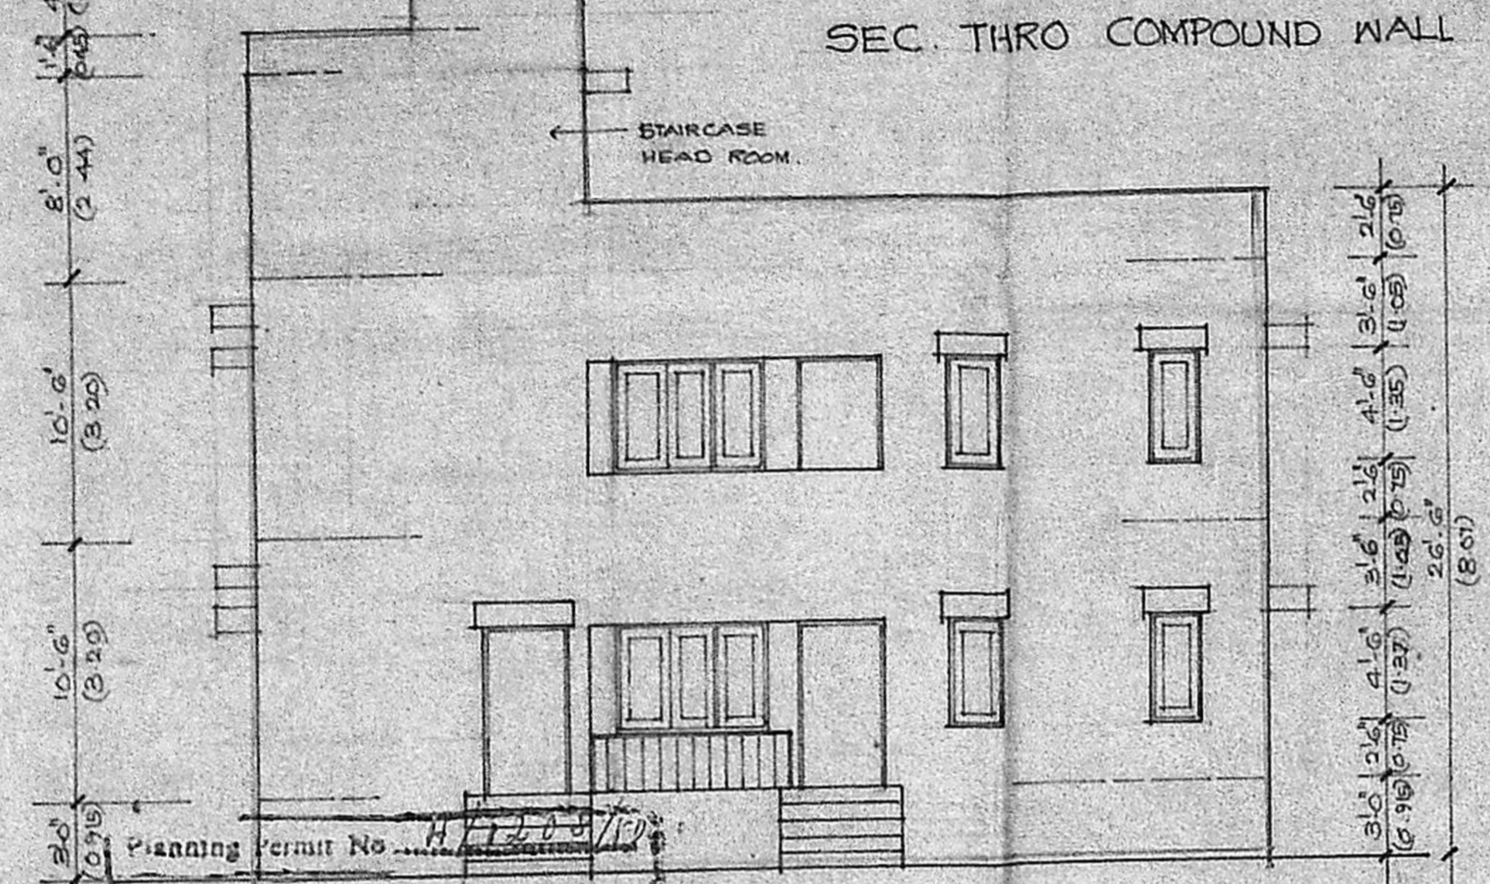

FRONT ELEVATION

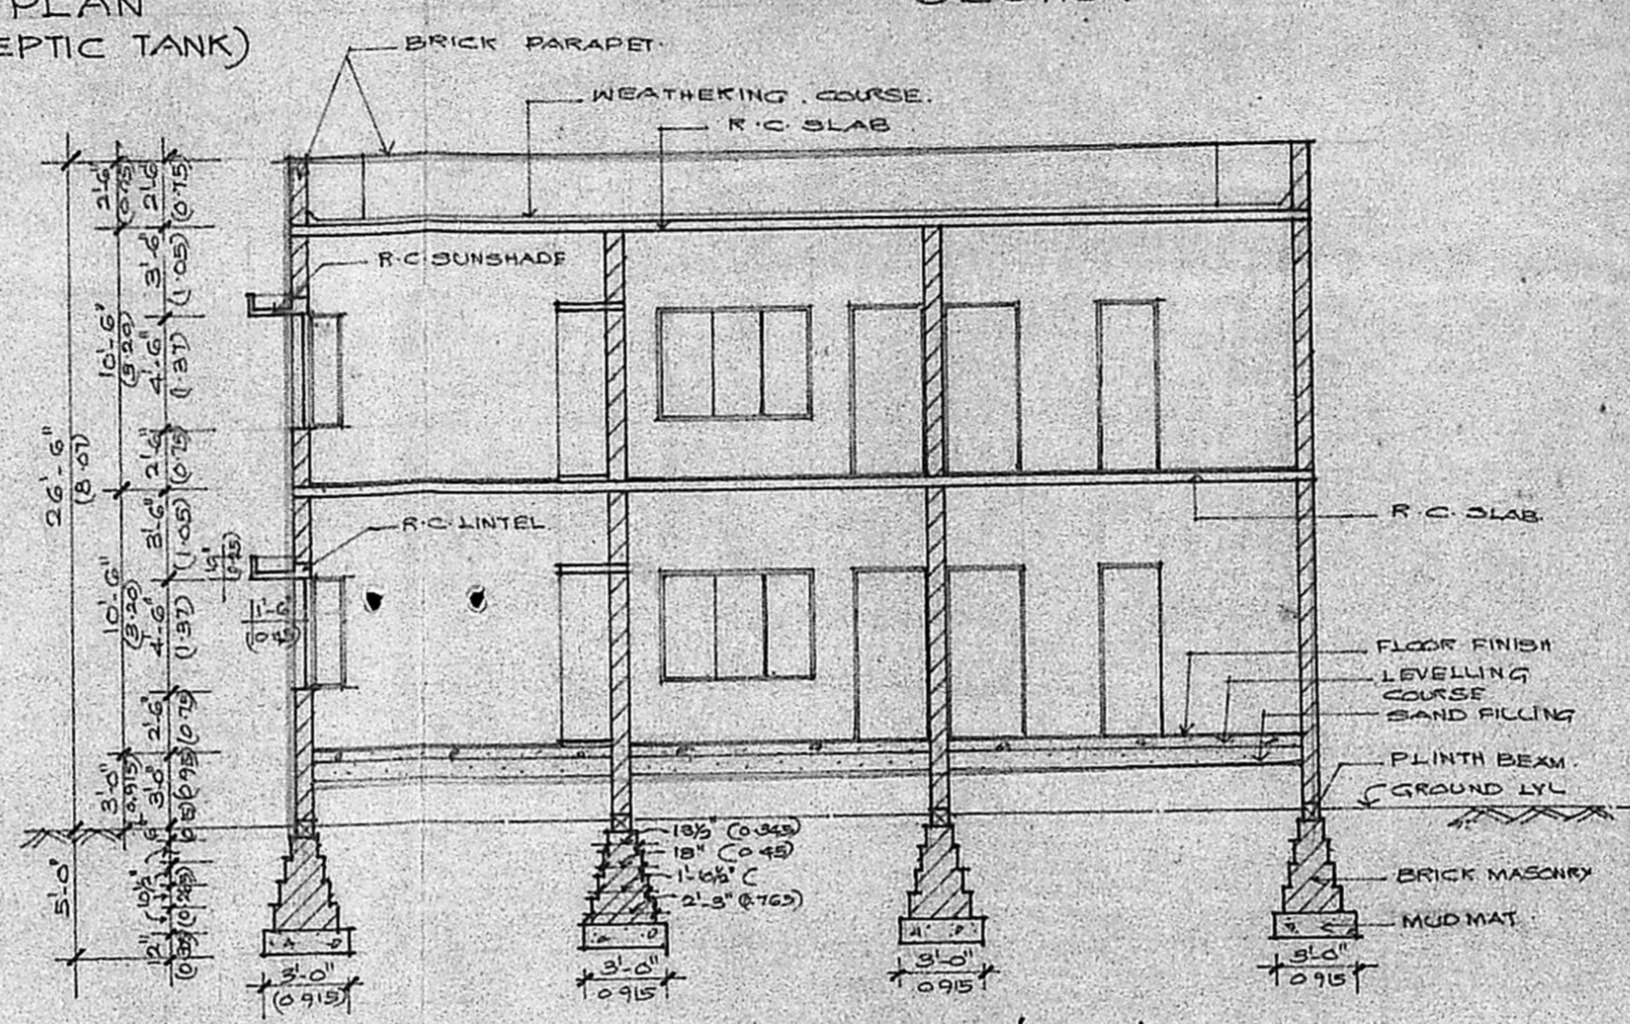


SECTION 'A A'

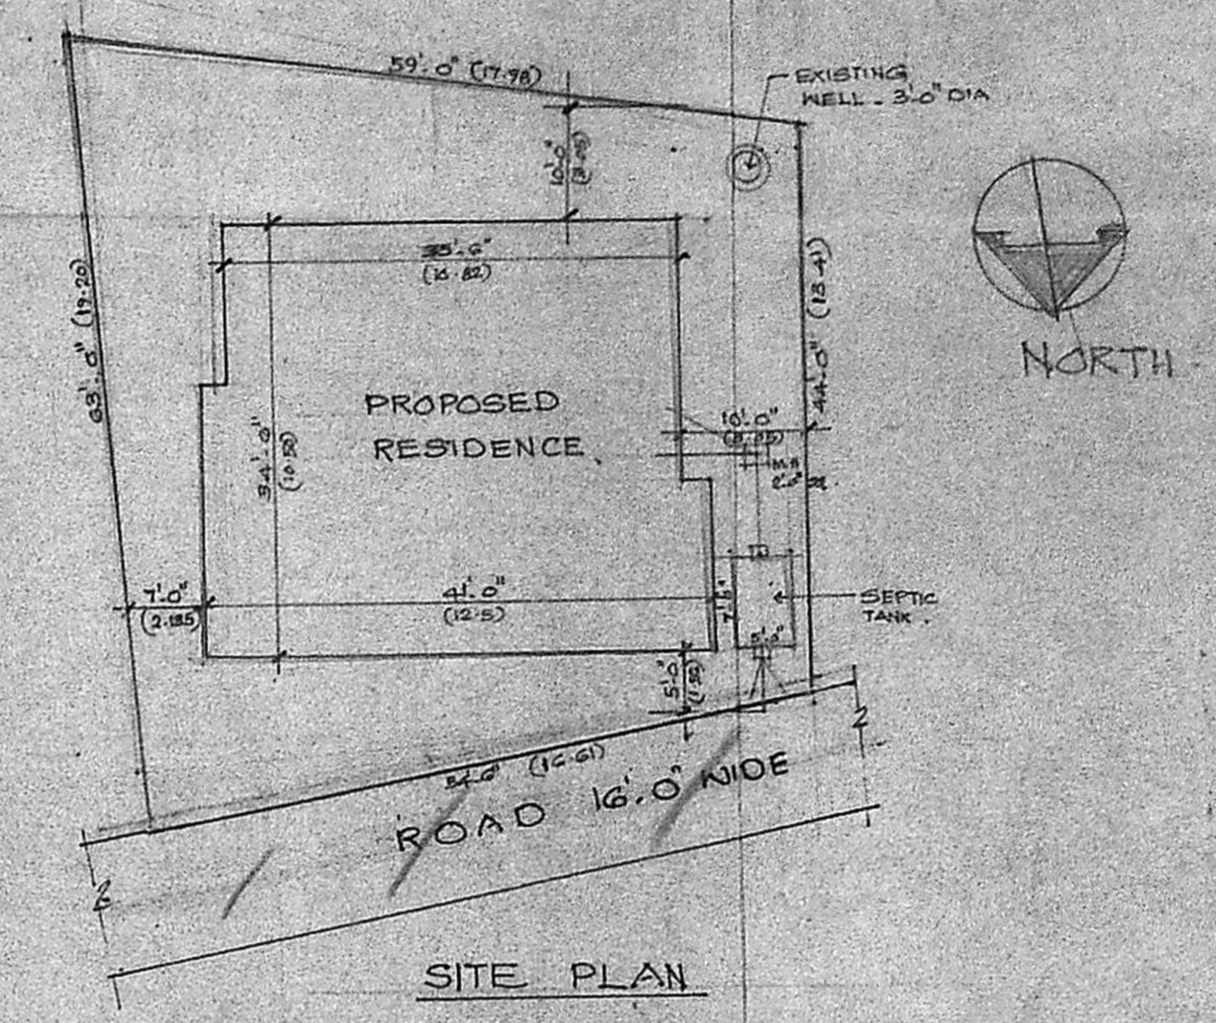


SITE PLAN


APPROVED
subject to the conditions in this office letter.
No. RA. 1/25. 1/1/89 Dt. 23/11/89
o/c. T. P. [Signature]
FOR MEMBER SECRETARY
MADRAS METROPOLITAN
DEVELOPMENT AUTHORITY

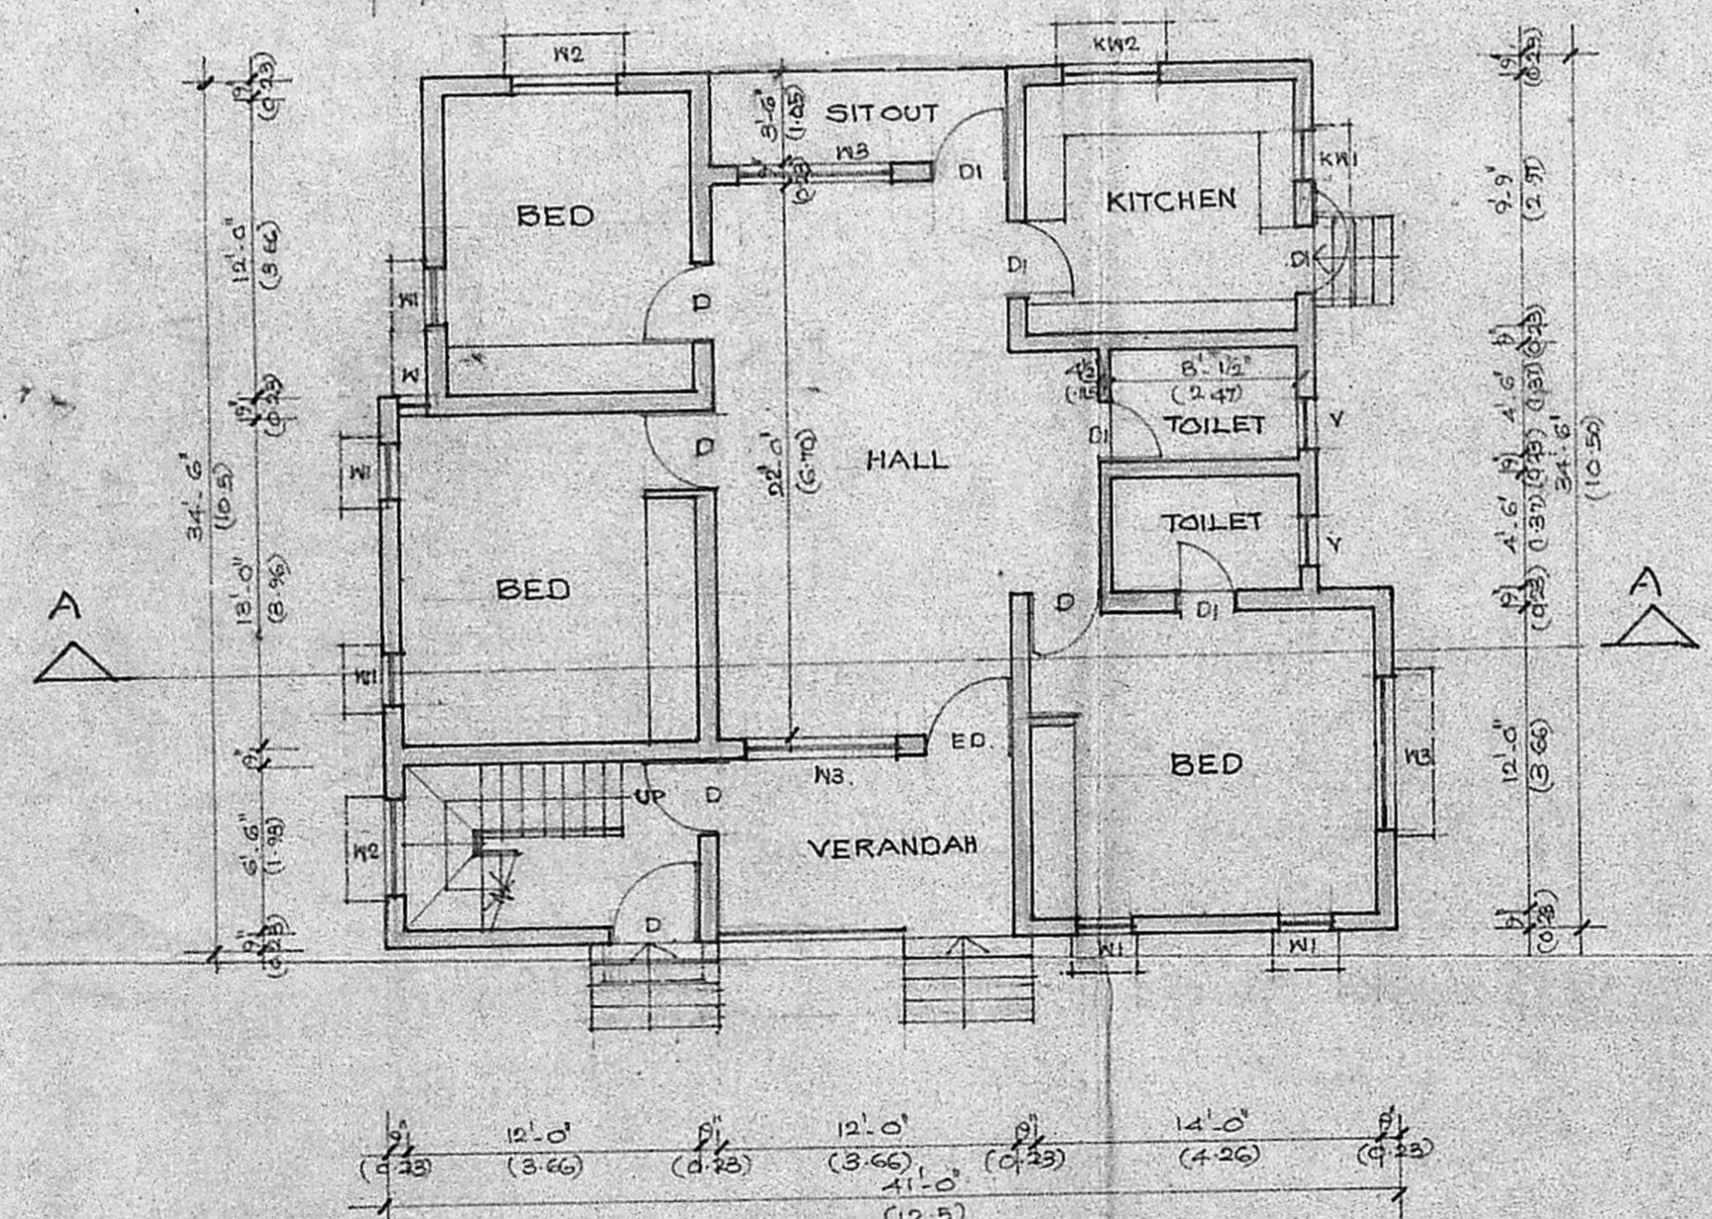

GROUND FLOOR PLAN

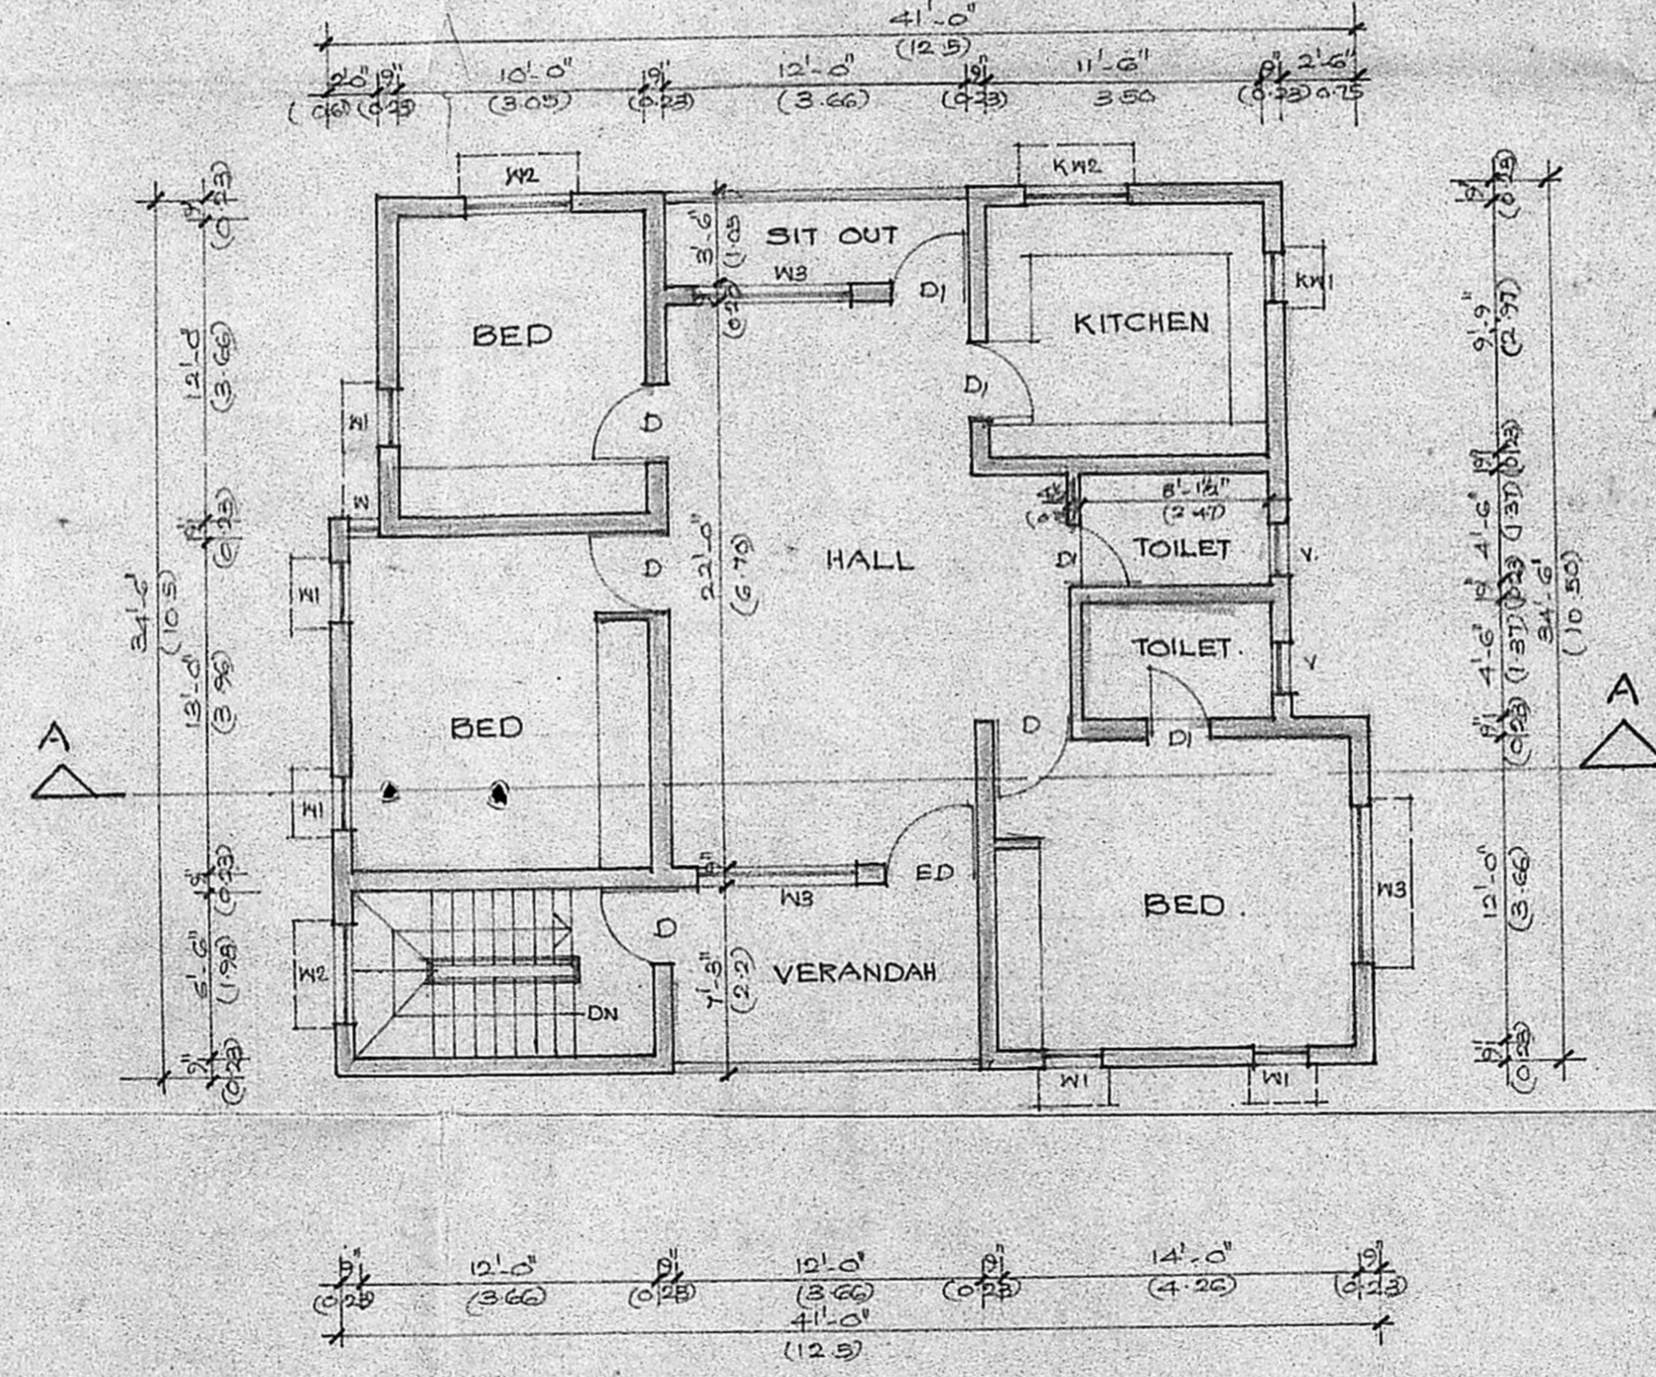

FIRST FLOOR PLAN

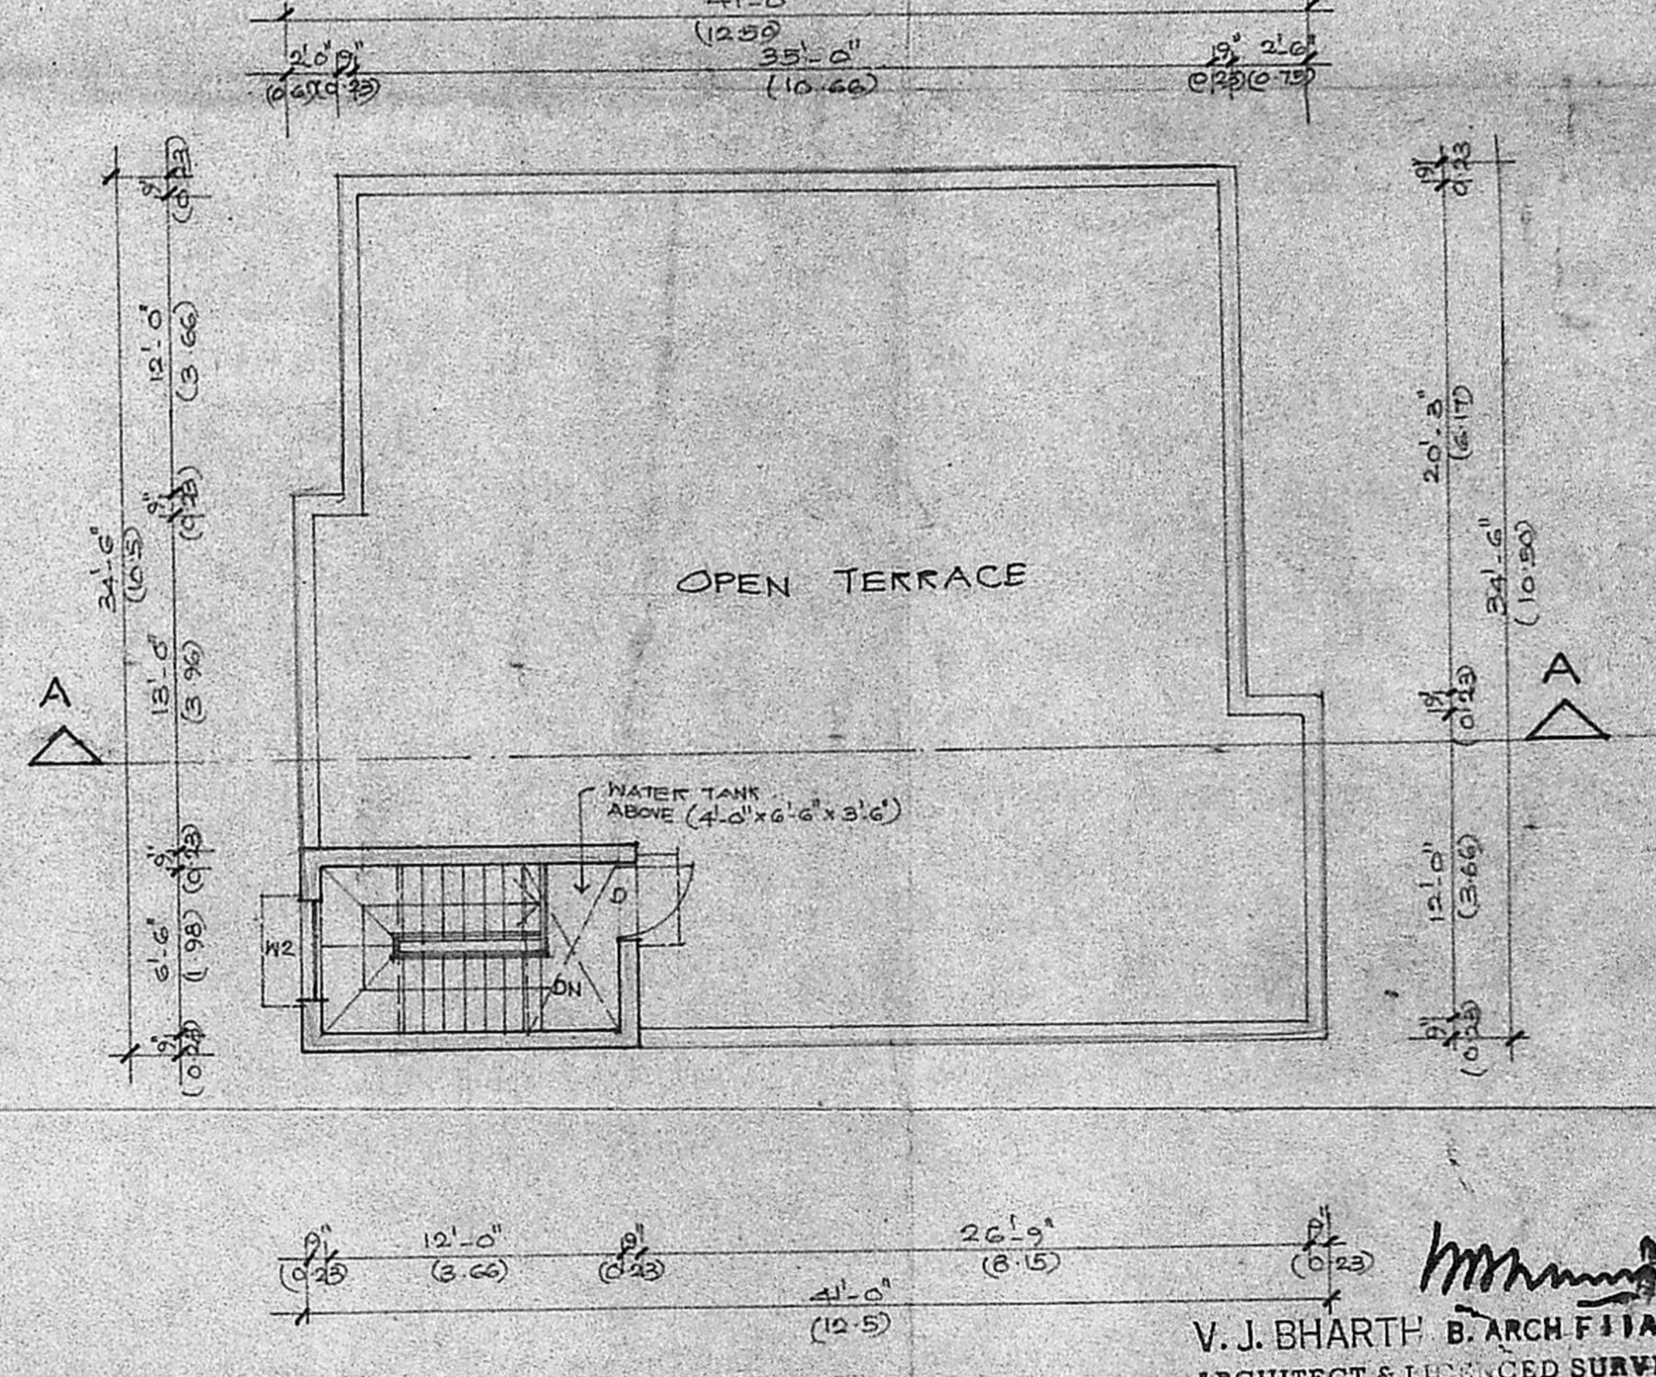

TERRACE PLAN

TYPE	SIZE IN METRIC	DESCRIPTION	SIZE IN FT-INCH
ED	990 x 2135	T.N. PANELLED DOOR	3'-3" x 7'-0"
D	915 x 2135	"	3'-0" x 7'-0"
DI	750 x 2135	"	2'-6" x 7'-0"
W	380 x 1370	T.N. GLAZED WINDOW	1'-3" x 4'-6"
NI	610 x 1370	"	2'-0" x 4'-6"
W2	1115 x 1370	"	3'-8" x 4'-6"
W3	1725 x 1370	"	5'-8" x 4'-6"
KM1	610 x 1065	"	2'-0" x 3'-6"
KM2	1115 x 1065	"	3'-8" x 3'-6"
V	610 x 610	VENTILATOR	2'-0" x 2'-0"

- PROPOSAL
- ROAD
- PLOT BOUNDARY

AREA STATEMENT	SQ. FT.		SQ.M.	
	PROPOSAL	TOTAL	PROPOSAL	TOTAL
GROUND FLOOR AREA	1336.50	1336.50	124.16	124.16
FIRST FLOOR AREA	1336.50	1336.50	124.16	124.16
STAIRCASE	78.00	78.00	7.25	7.25
TOTAL	2751.00	2751.00	255.57	255.57

PROPOSED RESIDENCE AT LOCK STREET (CANAL BANK ROAD) IN BLOCK NO. 19, T.S. NO. 8 & 9, OLD SURVEY NO 30/6A & 30/6B KOTTUR VILLAGE SAIDAPET TALUK MADRAS DISTRICT.

DATE 4.3.89
SCALE 1:100

[Signature]
OWNER'S SIGNATURE

[Signature]
LICENSED SURVEYOR

V. J. BHARTH B. ARCH. F11A
ARCHITECT & LICENSED SURVEYOR
CLASS 1 No. RA 21/89-90
141, ANNA SALAI MADRAS-600 019