

PLAN SHOWING THE PROPOSED CONSTRUCTION OF RESIDENTIAL BUILDING IN S: NO 282/2,

PLOT: 10, NO: 58, THIRUMULLAIYOVAL VILLAGE, AVADI TOWNSHIP LIMIT. SCALE 1:100.

OWNER, THIRUMATHY. R. LILLY.
W/O. V. RAJU.

MMDA (A)/P.P. No. 1
C.No. A-1/8476/89
ASS. BRUF. SPECIFICATIONS
FOUNDATION: R.C.C. 1:2:4 15CM TX
PART: 26.6 OVER SAND FILLING
SUPERSTRUCTURE: BRICK, CORNER IN C.M. 1:4
ROOF: R.C.C. 1:2:4 15CM TX WITH WEATHERING COURSE ON TOP
FLOORING: R.C.C. 1:2:8 10CM TX OVER HARD CORE

PLASTERING: C.M. 1:4 12MM TX FOR WALLS.
JOINERIES: FIRST CLASS HARD WOOD

SCHEDULE OF JOINERIES


DOOR	C.W. PANELL	D1: 1000 x 2000
		D2: 900 x 2000
DOOR		D3: 450 x 2000
DOOR		W1: 1500 x 1370
WINDOW		W2: 900 x 1370
WINDOW		V: 900 x 600
VENTILATOR		

AREA STATEMENT:
AREA OF SITE: 4915.00 SFT OR 457.00 M²
AREA OF CONST.: 496.00 SFT OR 46.00 M²
COVERAGE: 10% F.S.I. 0.100.


LEGEND:
BOUNDARY SHOWN
PRO. CONST. SHOWN

R. Lilly
OWNER


L. K. S. PERIASAMY D. E. E.
LICENSED SURVEYOR
CONSULTING ENGINEER
AVADI TOWNSHIP
MADRAS METROPOLITAN DEVELOPMENT AUTHORITY

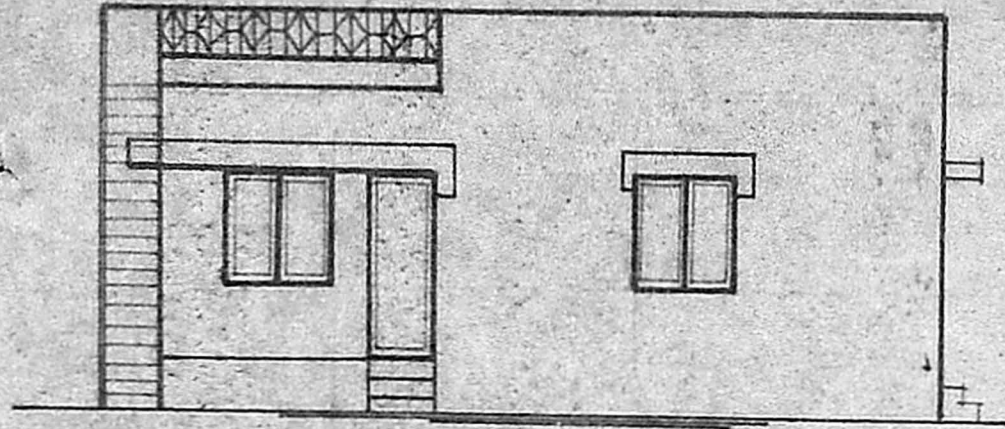


FRONT ELEVATION

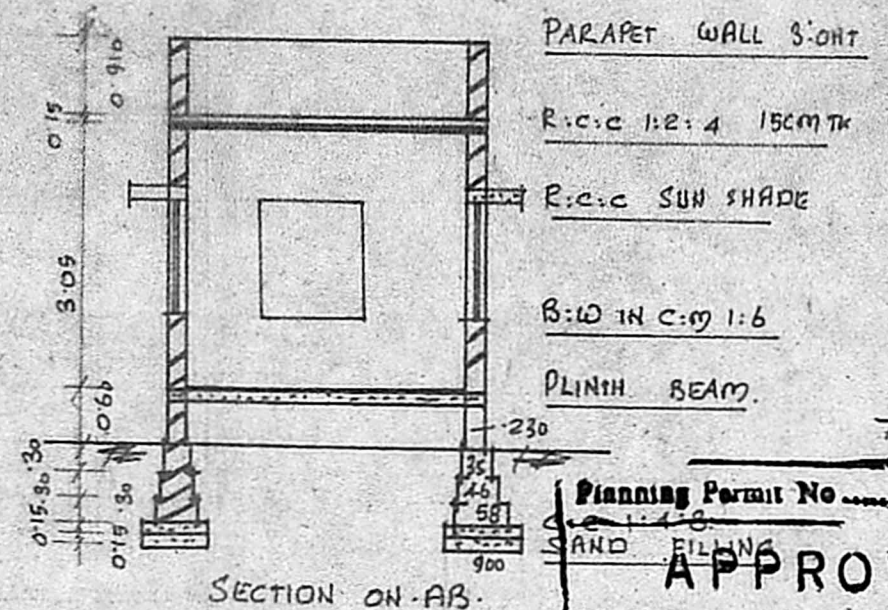

SECTION ON AB

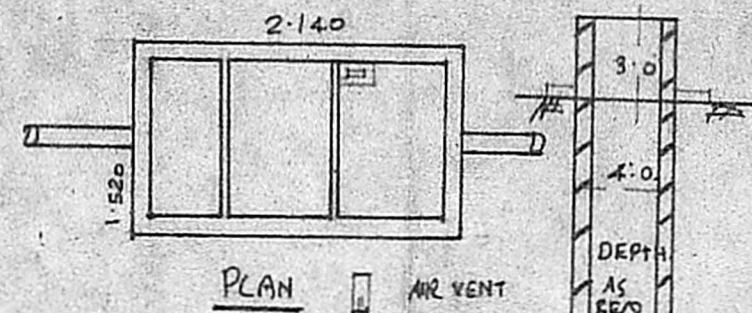

PLAN AIR VENT

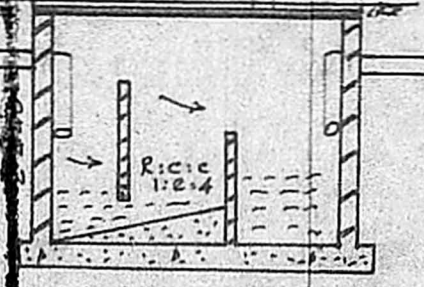


SECTION OF S-T




SECTION OF WELL

Planning Permit No. A/1134/89
APPROVED
Subject to the conditions in this office letter.
A/20599/89 11-11-89
T. Jeyaraj
11/11/89
FOR MEMBER SECRETARY
MADRAS METROPOLITAN
DEVELOPMENT AUTHORITY

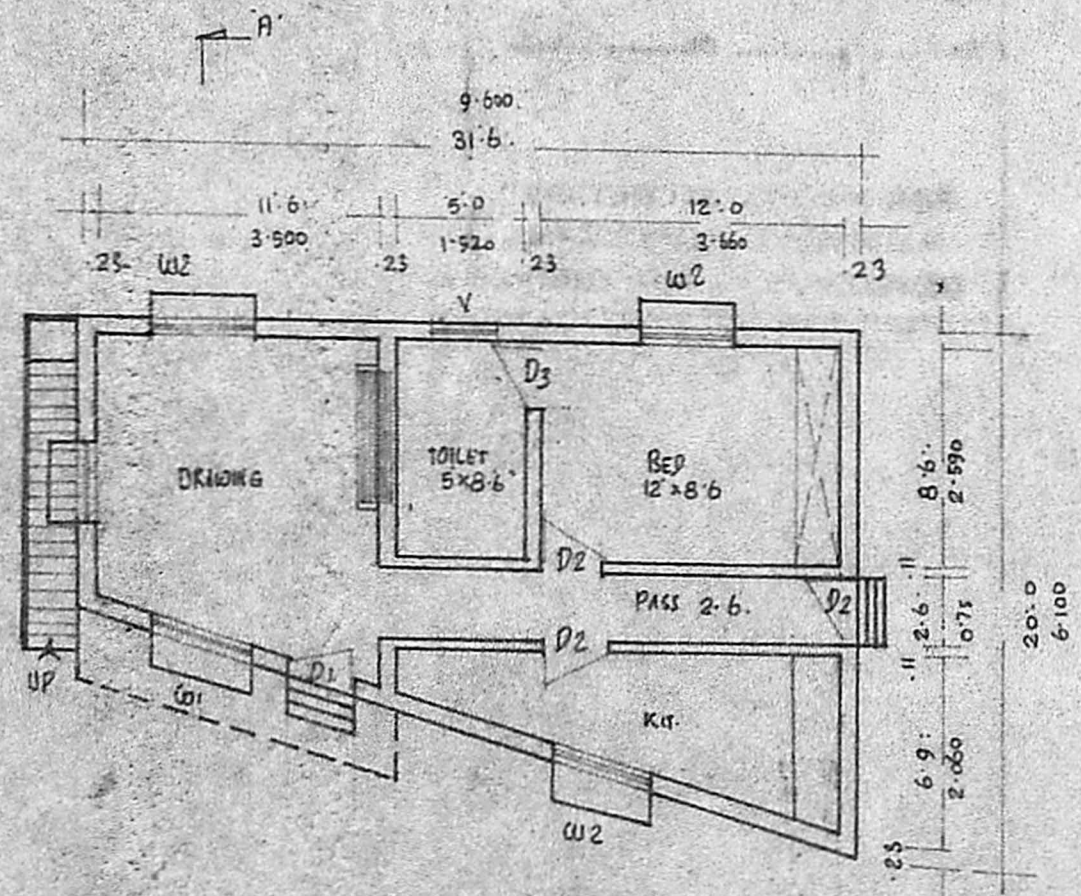

PLAN

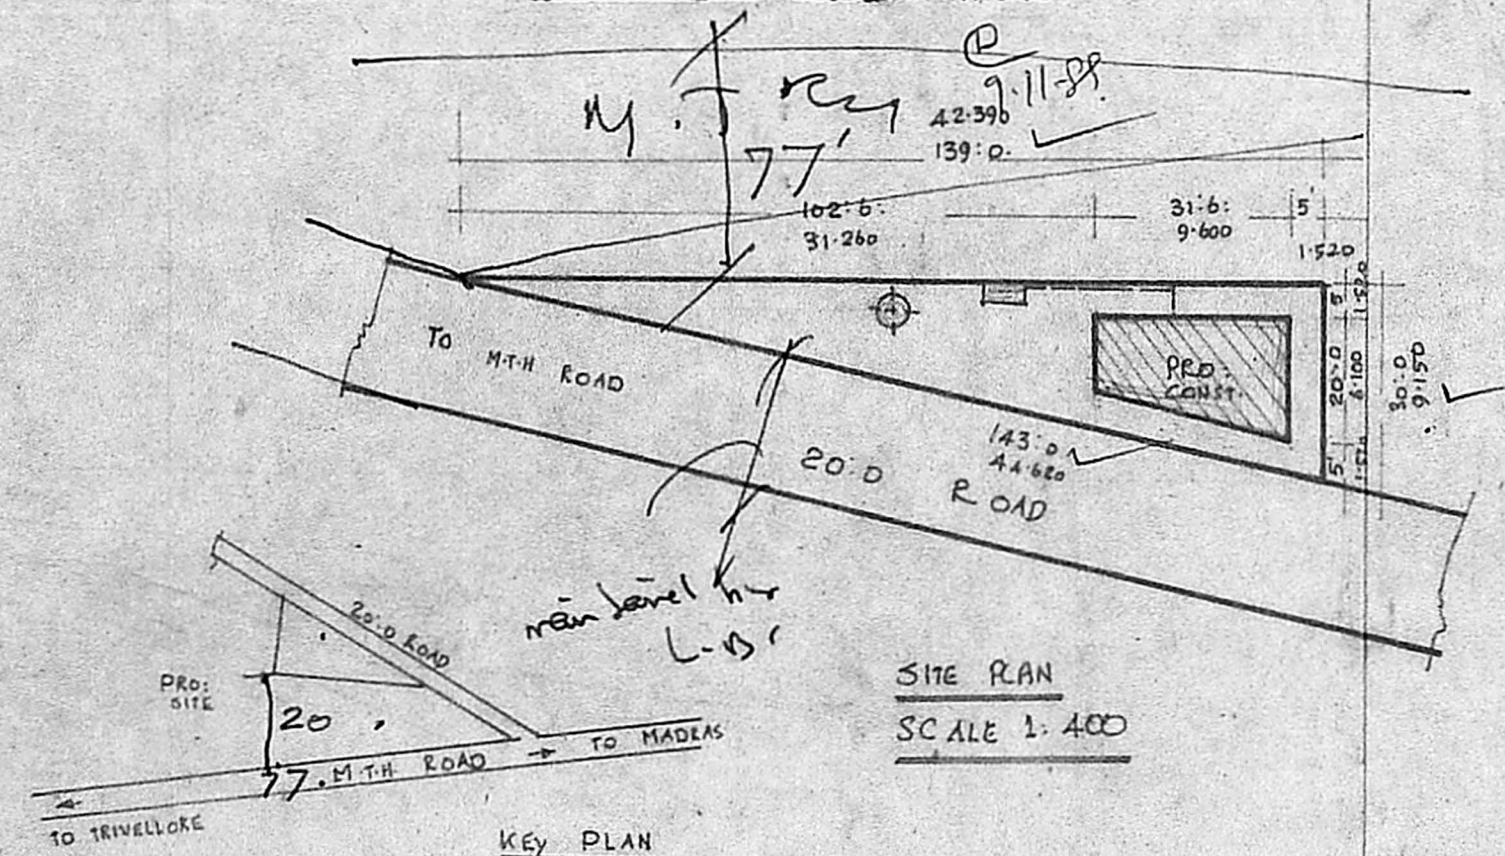

KEY PLAN NOT TO SCALE

SITE PLAN
SCALE 1:400