



PLAN SHOWING THE PROPOSED CONSTRUCTION OF RESIDENTIAL BUILDING
 IN S.No. 118/2, 118/2.1 & 118/2A OF ORAGADAM VILLAGE, AMBATTUR TOWNSHIP
 SAIDAPET TALUK, CHENGALPATTU DISTRICT. [SCALE 1:100]




Ar/ 21192/87
 Screening plan
 (M.F.) 18/11/88 / (A.P.L.A.I.)

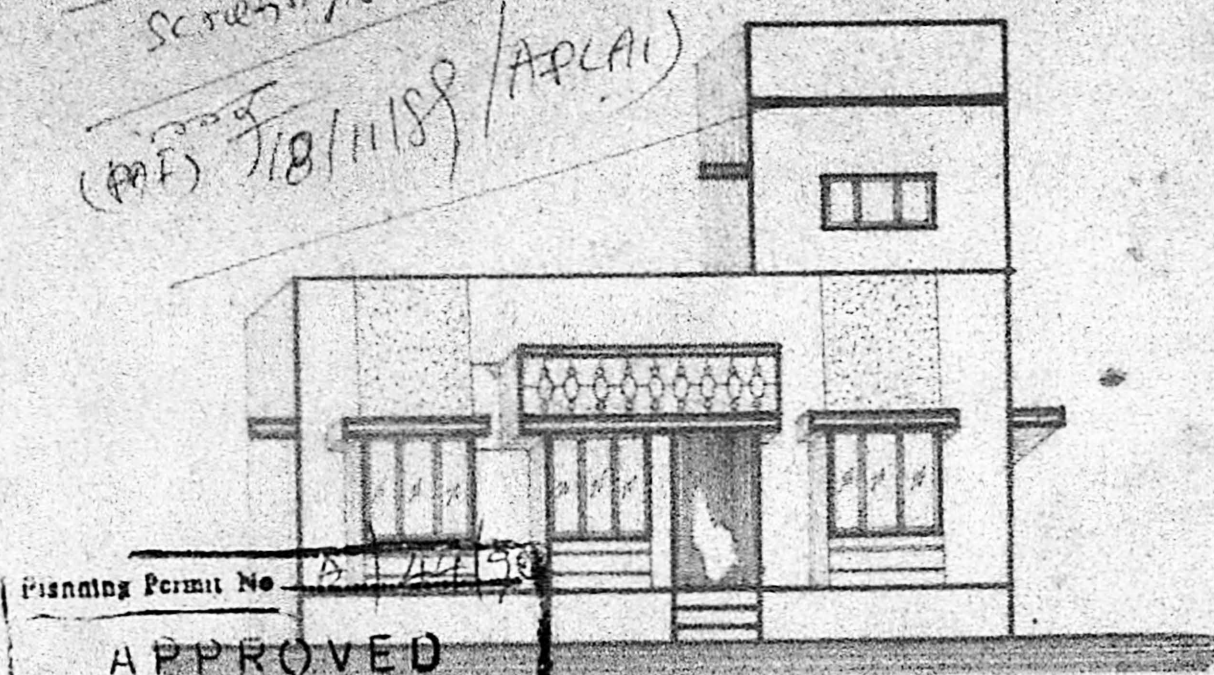

Planning Permit No. A/1192/87
APPROVED
 SUBJECT TO THE CONDITIONS IN
 office order.
 D. 12/11/88 19/01/90
 T. S. J.
 19/1/90.
 FOR MEMBER SECRETARY
 MADRAS METROPOLITAN
 DEVELOPMENT AUTHORITY

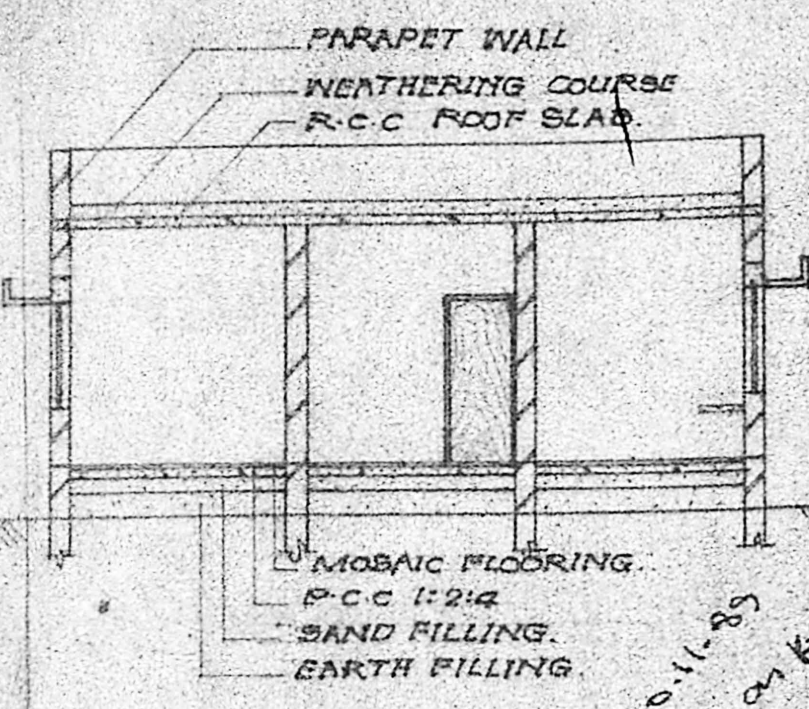

SECTION ON A-A

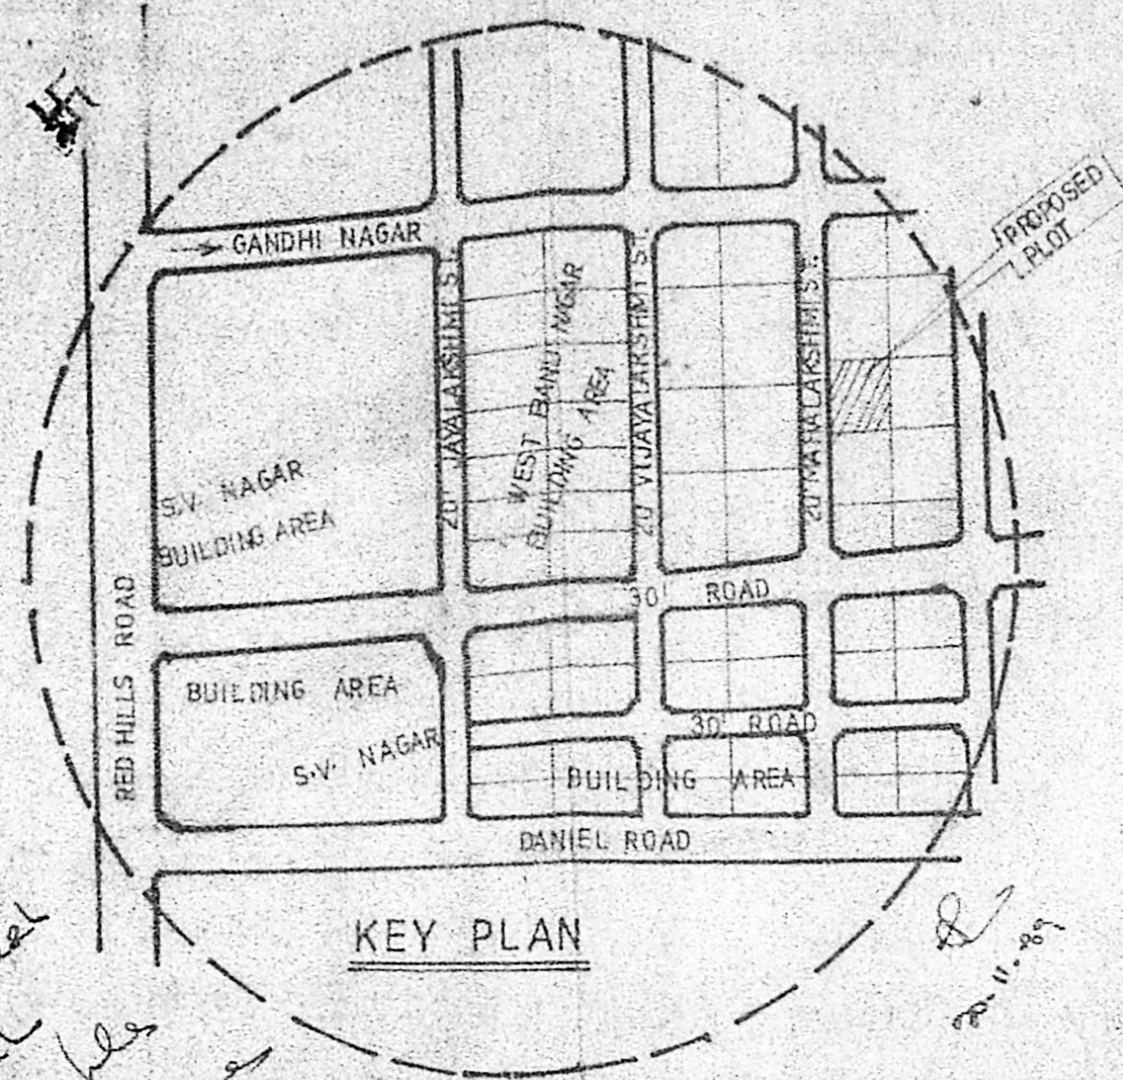

KEY PLAN

SPECIFICATIONS.

CONCRETE BED IN 1:4:8 MIX USING
 IN 40MM H.B.G. P.C.C 1:2:4 MIX
 USING IN 20MM B.G METAL BRICK
 WORK IN CM 1:5 FOR FOUNDATION
 & SUPER STRUCTURE. R.C.C 1:2:4
 FOR PLINTH BEAM, LINTEL CUM SUN
 SHADE & ROOF SLAB. PLASTERING
 IN C.M. 1:5 FOR INNERFACE & OUTER
 FACE. CEILING SHALL BE PLASTERED
 IN C.M. 1:3. DOORS AND WINDOWS
 ARE TEAK WOOD. FLOORING IN
 MOSAIC USING IN GREY CHIPS.
 ROOF SLAB OVER WEATHERING USING
 WITH SUITABLE SLOPE.

JOINERY DETAILS

D DOOR	3'-3" x 7'-0" 1.00 x 2.14
D1 DOOR	3'-3" x 7'-0" .91 x 2.14
D2 DOOR	2'-6" x 7'-0" .76 x 2.14
W WINDOW	4'-6" x 4'-6" 1.37 x 1.37
W WINDOW	4'-0" x 4'-6" 1.22 x 1.37
V VENTILATOR	2'-0" x 2'-0" .91 x .91
V1 VENTILATOR	2'-6" x 2'-0" .76 x .91

AREA DETAILS.


PLOT EXTENT :- 3060 Sq.ft. 284.39 m²
 PLINTH AREA :- 1110 Sq.ft. 103.16 m²
 PLOT COVERAGE :- 36%

SIG. OF OWNER

S. Kalaivani Sankarapam.


SIG. OF LIC. SURVEYOR

M. Mohan
M. Mohan,
 Consulting Engineer and
 Licenced Surveyor,
 Avadi, Ambattu Township
 No.1, M.T.H. ROAD, AMBATTUR,
 near Petrol bunk.

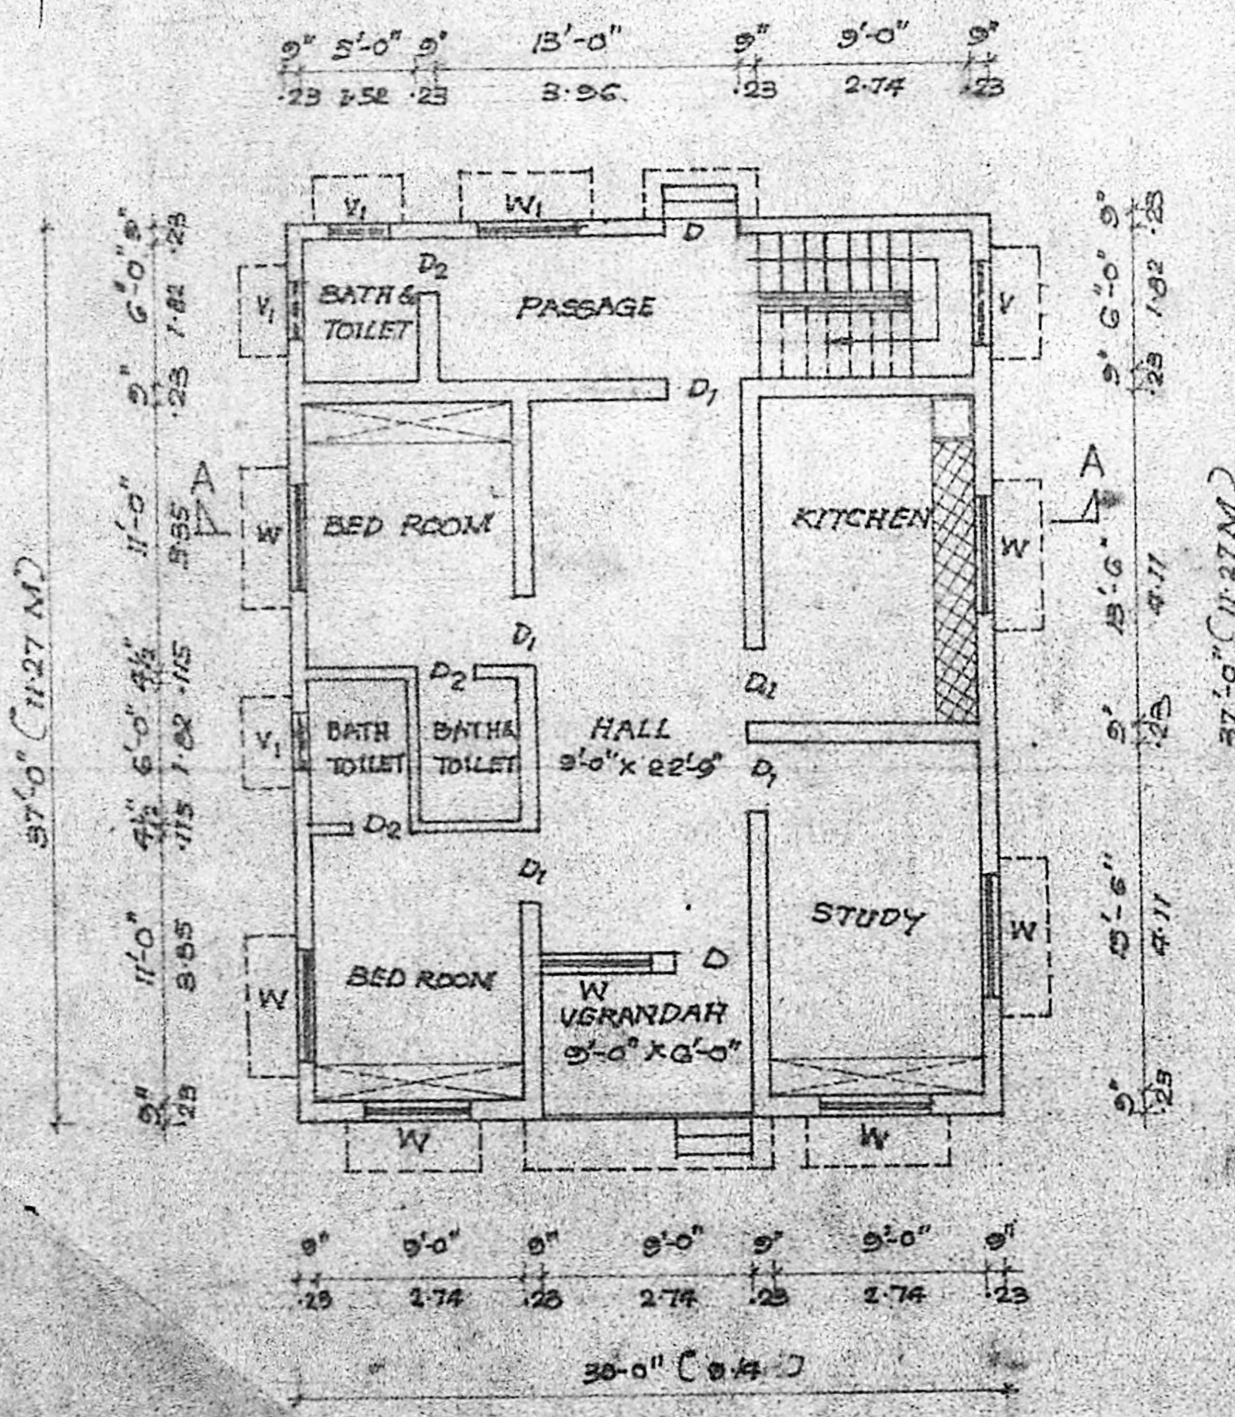


PLAN


*Impact of 30-11-88
 9.5 in. evidence after plan
 thus 20'-0" wide parallel
 st. dists. are available
 surrounding neighbors
 2.12.89*

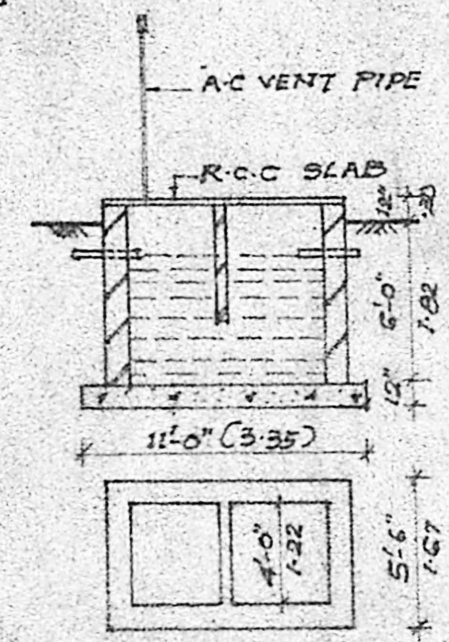


DETAIL OF SEPTIC TANK

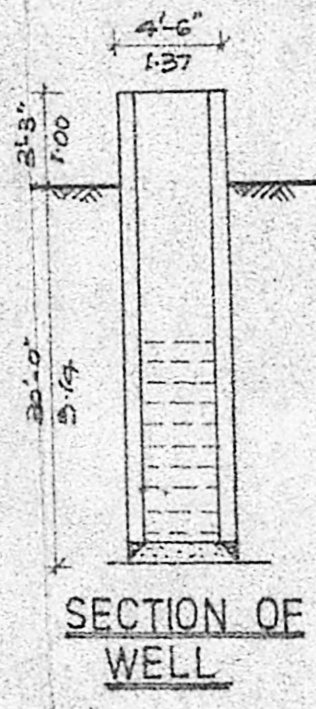

SECTION OF WELL

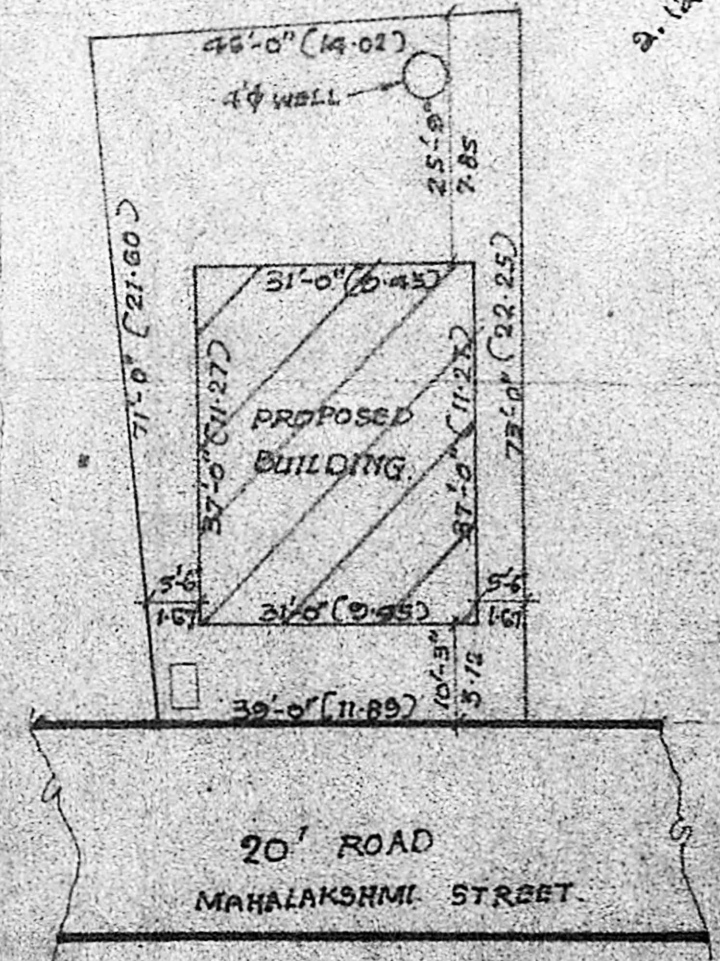

SITE PLAN. Scale (1:250)

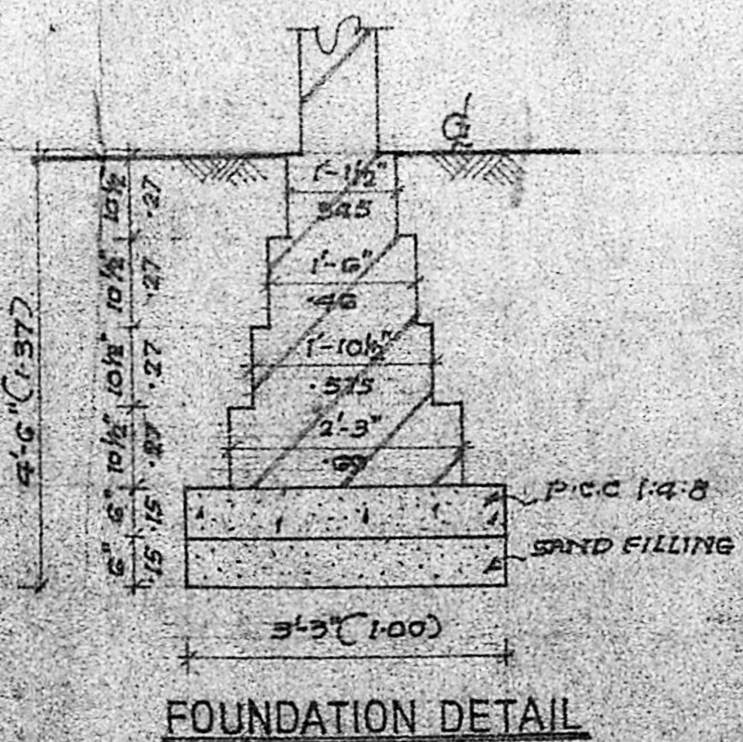

FOUNDATION DETAIL