



4.4.20.

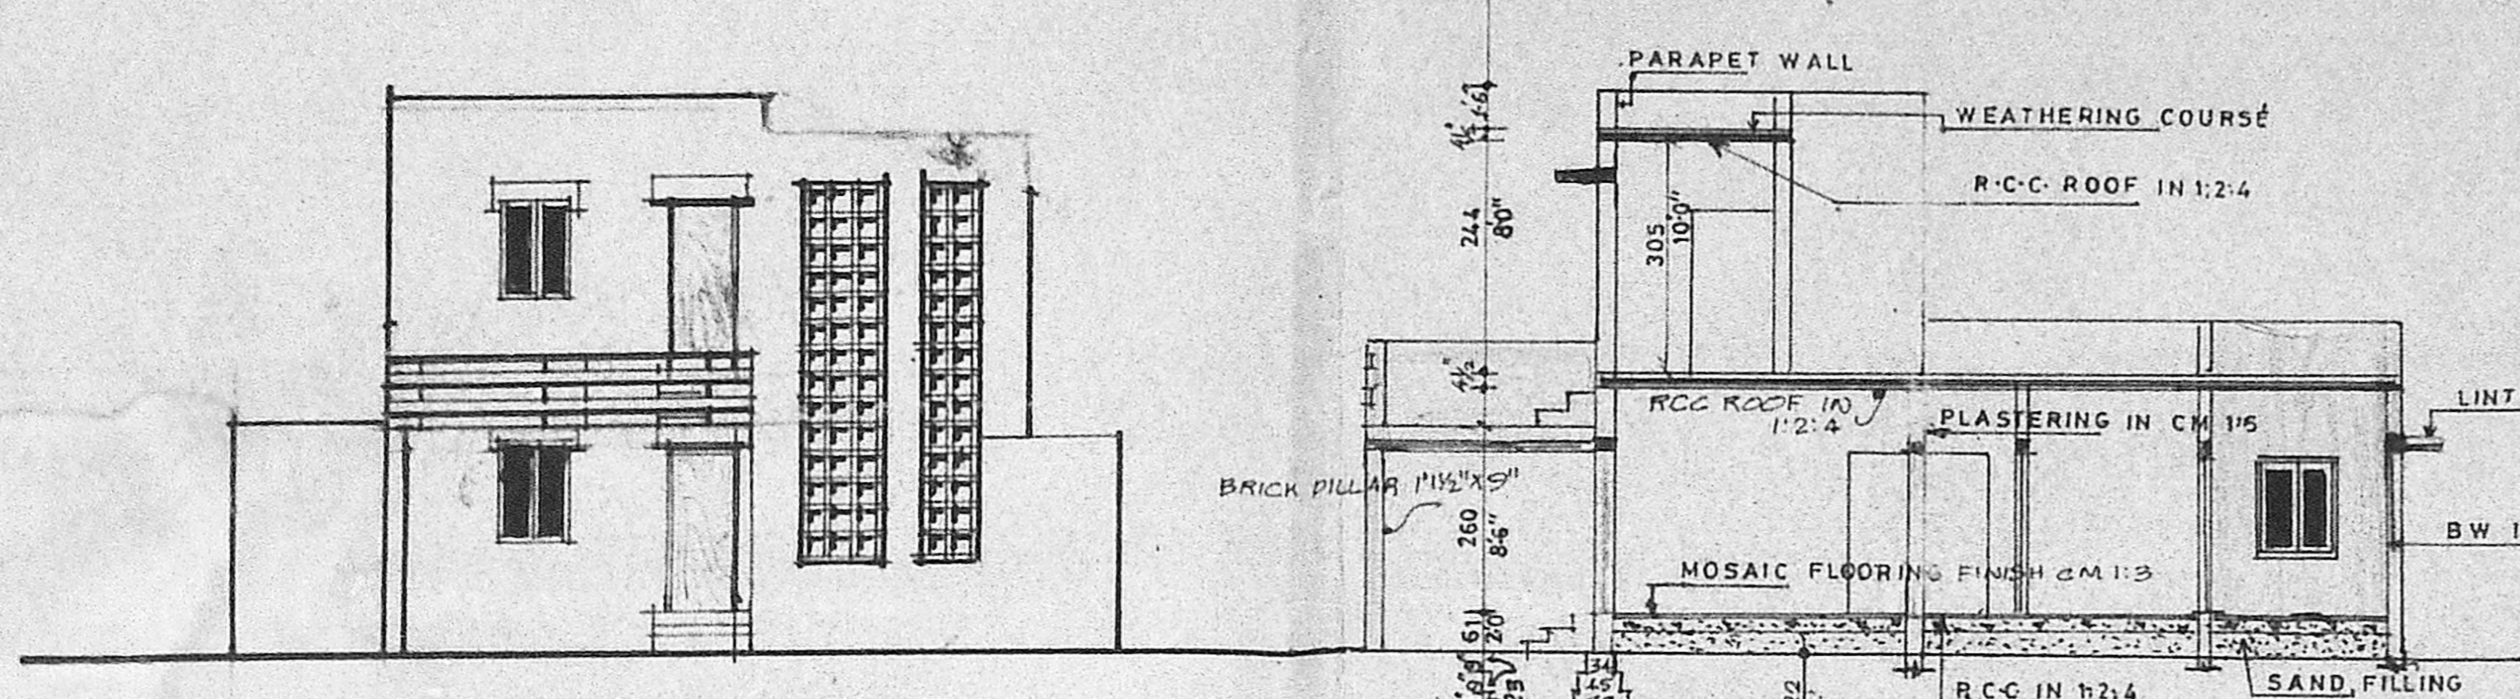


FRONT ELEVATION

Planning No. A/527/SECTION ON AA
APPROVED
 SUBJECT TO THE CONDITIONS IN THIS ORDER
 No. A/22448/99 dt. 3.05.20
 S. Jaya
 FOR MEMBER SECRETARY
 MADRAS METROPOLITAN
 DEVELOPMENT AUTHORITY
 MADRAS - 600 008

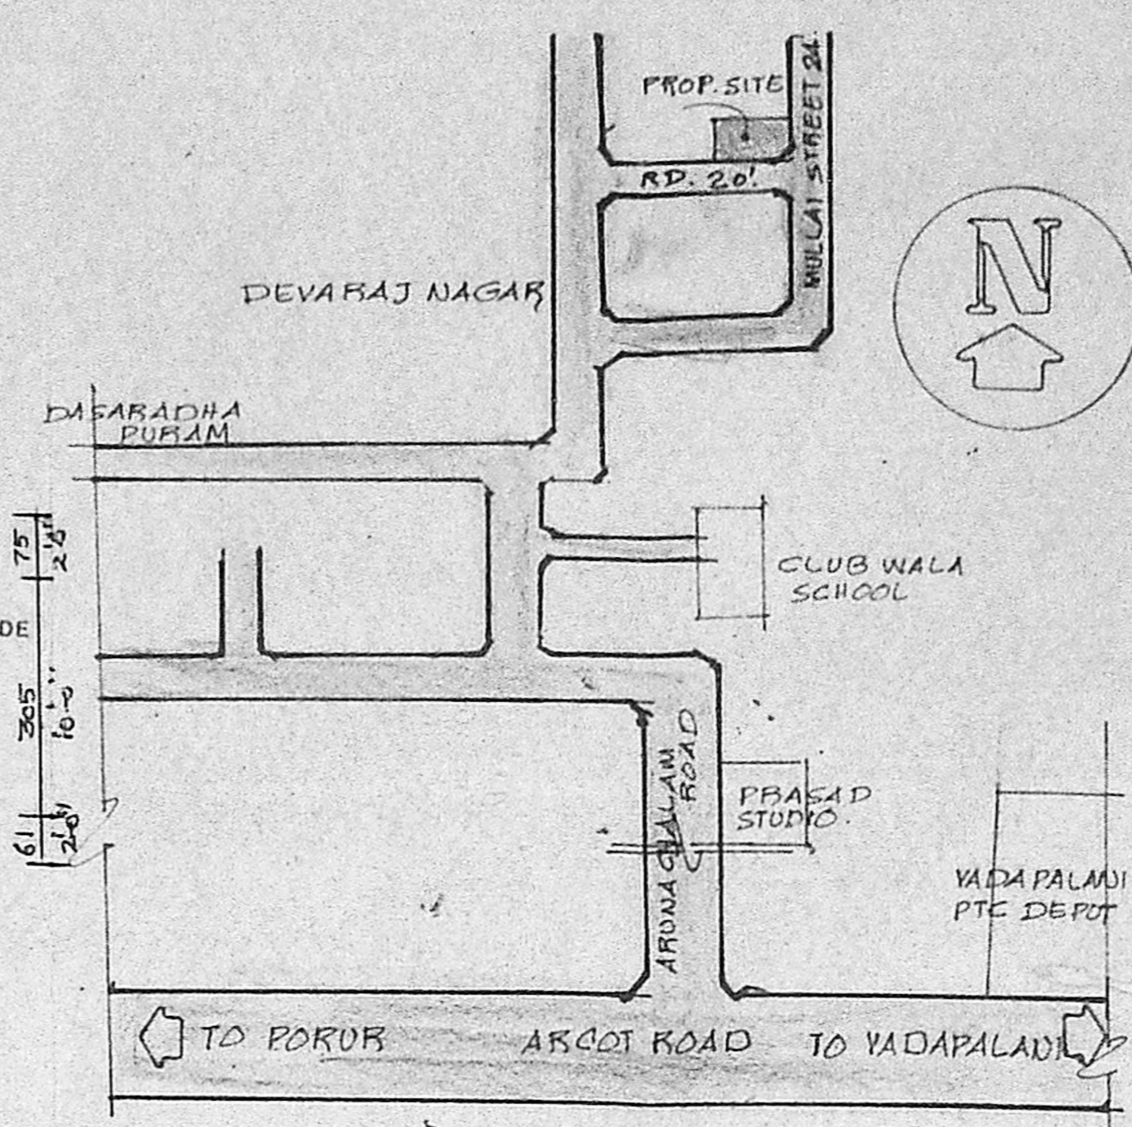

KEY PLAN NTS

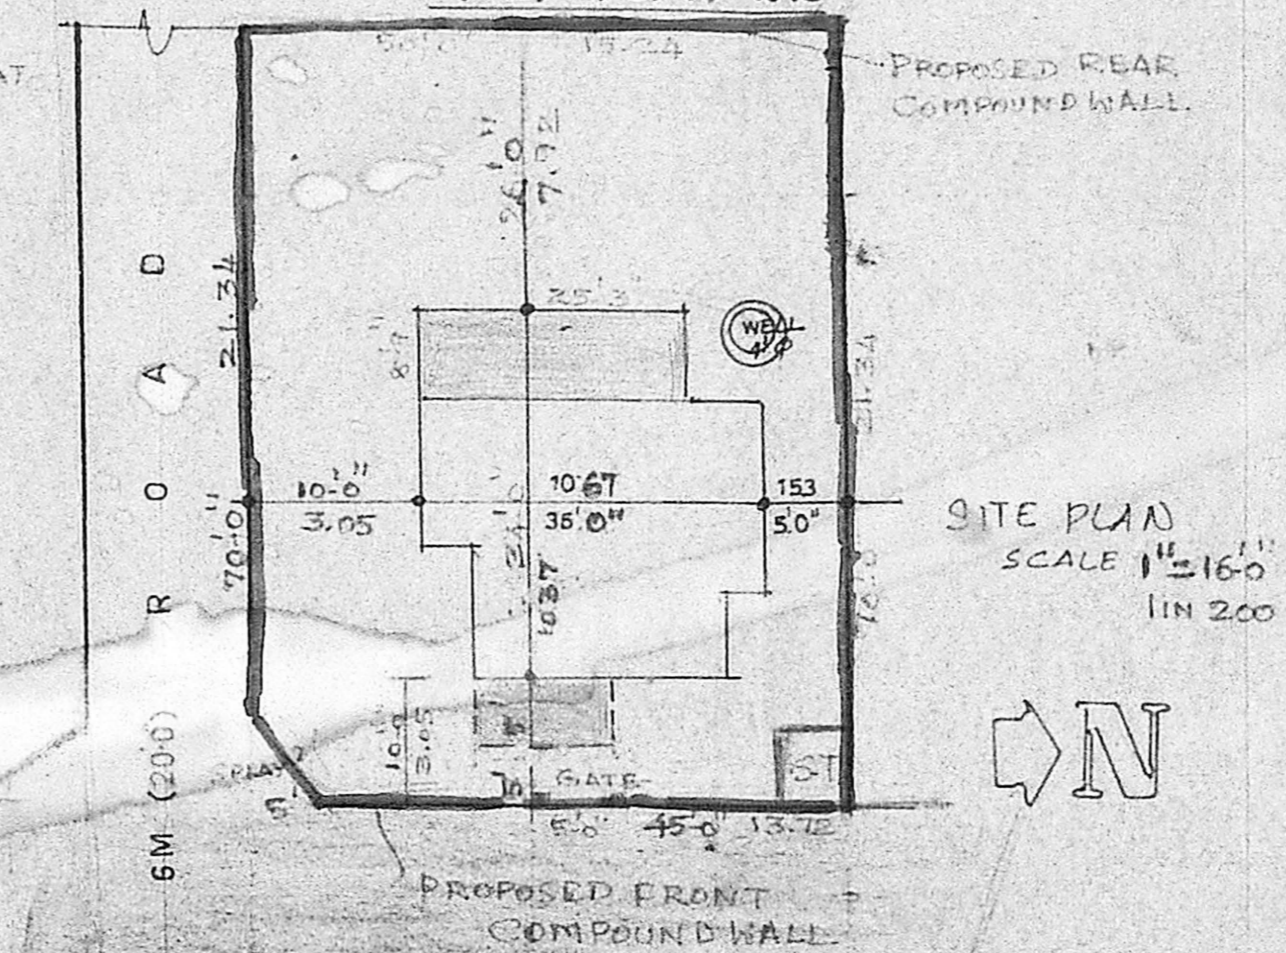

SITE PLAN
 SCALE 1" = 160'
 1 IN = 200'

ADDITIONS TO THE EXTG. RESIDENTIAL BUILDING IN PLOT NO.1, D.NO.4 AT MULLAI STREET, SALIGRAMAM, MADRAS.

ORIGINAL GROUND FLOOR APPROVED BY SALIGRAMAM PANCHAYAT IN DA NO 30/15.76 DT 14.6.75

ALL MEASUREMENTS ARE IN CENTIMETRES. SCALE 1:100.

AREA DETAILS

PLOT AREA	3427 SFT OR 313.9 M ²
GROUND FLOOR AREA	EXISTING: 1795 SFT PROPOSED: 2212 SFT
FIRST FLOOR AREA	EXISTING: 152 SFT PROPOSED: 22.50 M ²
COVERAGE	23%
FSI	0.34

COLOUR INDEX:

PROPOSED	[Line style]
EXISTING	[Line style]
BOUNDARY	[Line style]
ROAD	[Line style]


REFERENCE:

D	DOOR PANALLED	107 X 213	3'6" X 7'0"
D ₁	"	091 X 213	3'0" X 7'0"
D ₂	"	076 X 213	2'6" X 7'0"
W	WINDOW GLAZED	107 X 137	3'6" X 4'6"
Y	VENTILATOR-GLAZED	076 X 046	2'6" X 1'6"
N	WINDOW GLAZED	0134 X 137	2'6" X 4'6"
J	RCC JAALI	091 X 610	3'0" X 20'0"
J ₁	"	076 X 610	2'6" X 20'0"


OWNER:

LICENCED SURVEYOR:


S. Narasimhan
 S. NARASIMHAN,
 CIVIL ENGINEER
 Licenced Surveyor No. 144 Class II
 CORPORATION OF MADRAS
 28, SARADA NAGAR,
 VIRUGAMBAKKAM
 MADRAS - 600 092

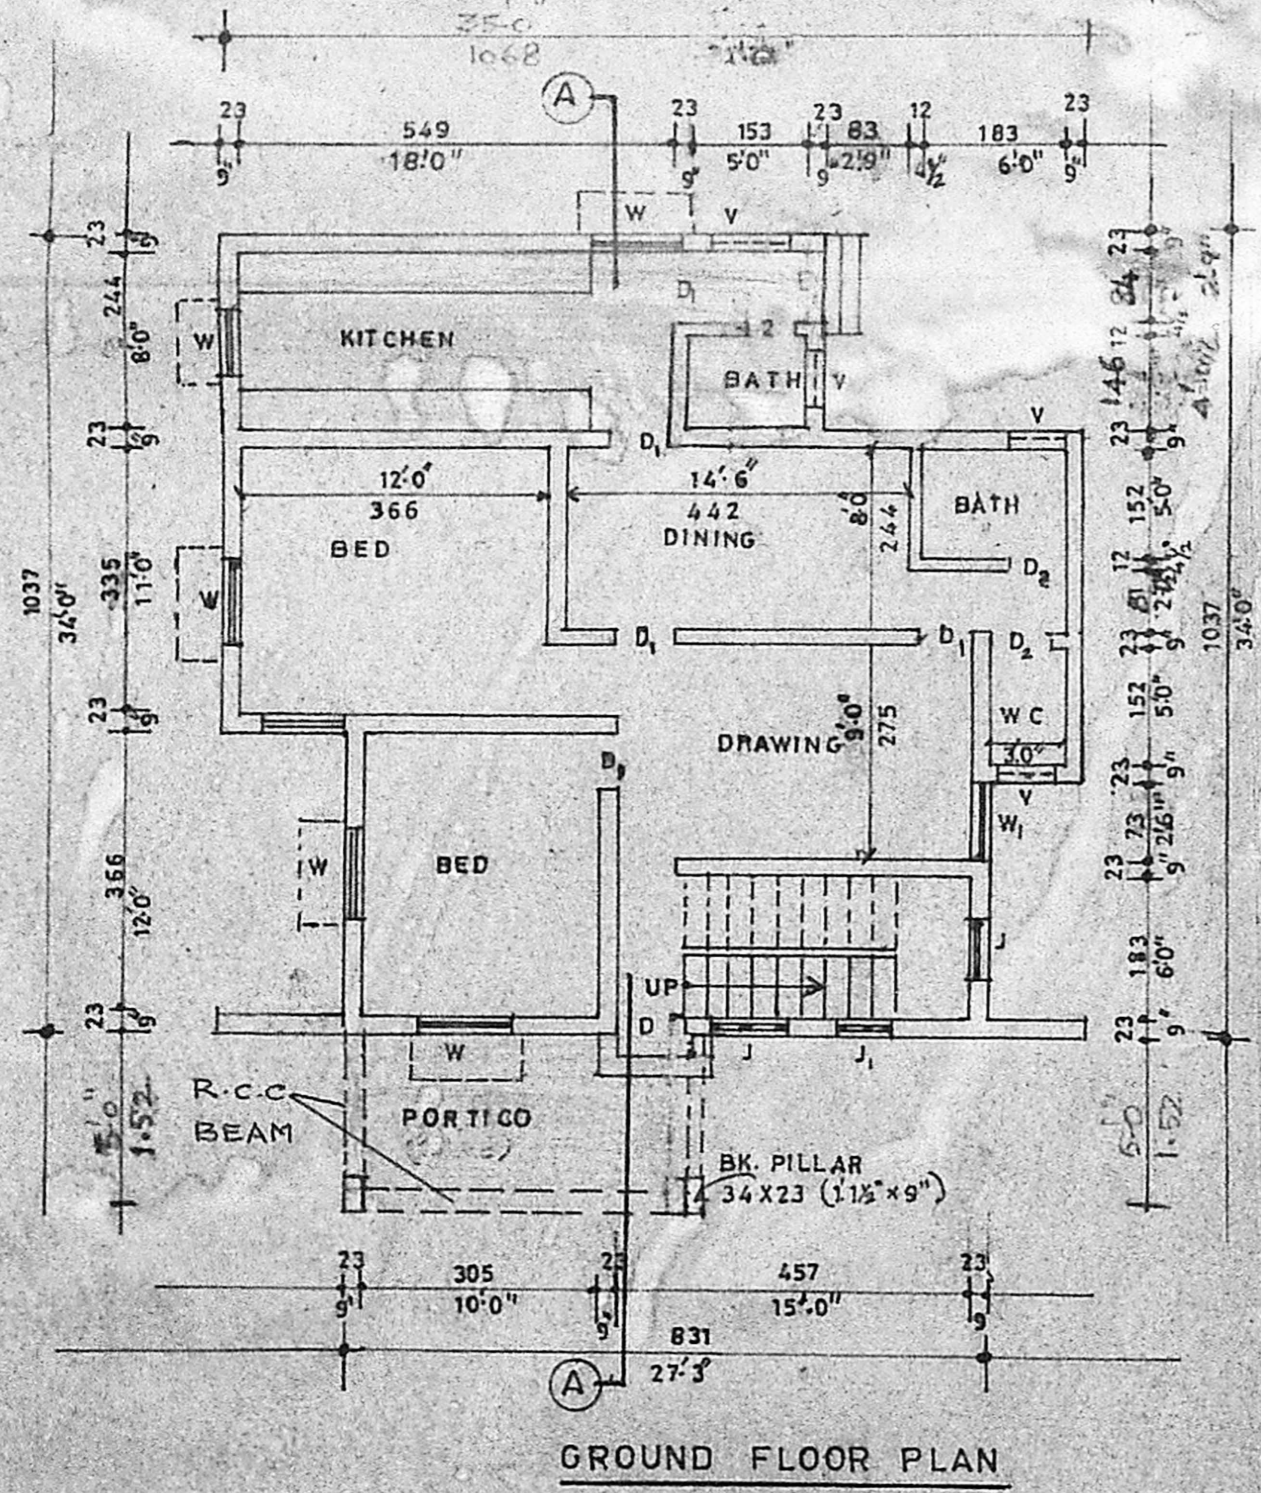

GROUND FLOOR PLAN

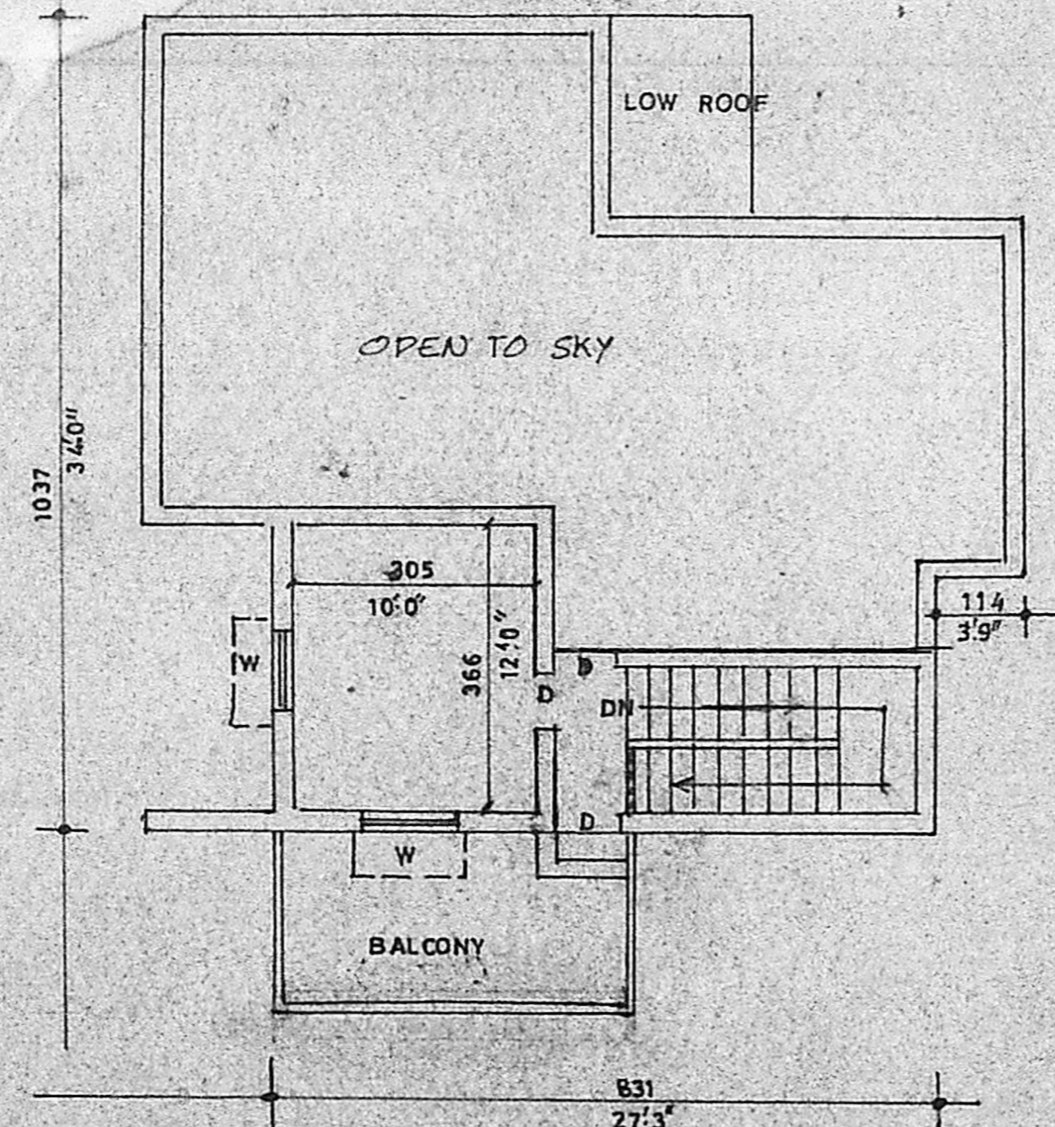

FIRST FLOOR PLAN

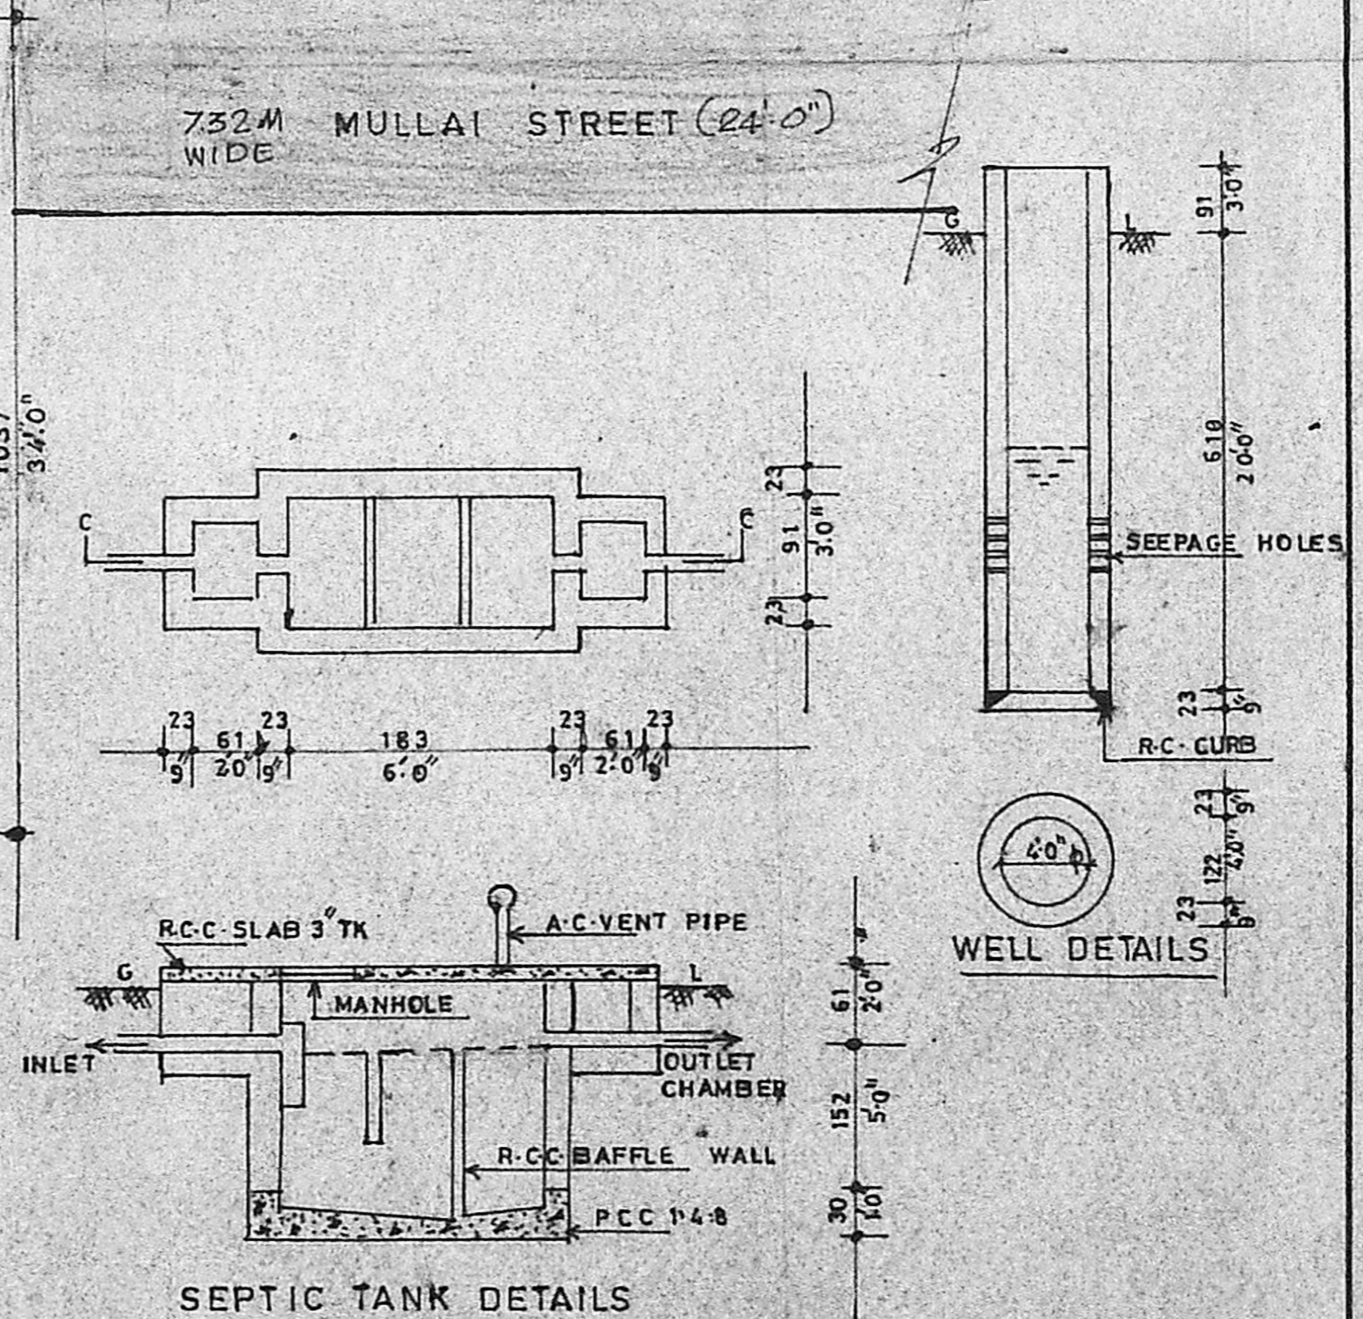

SEPTIC TANK DETAILS