



PLAN SHOWING THE PROPOSED RESIDENTIAL BUILDING AT PLOT NO 16, S.F. NO 117-1,

SEMBAKKAM TANK VIEW COLONY, NO 161, SEMBAKKAM VILLAGE, SAIDAPET TALUK

SCALE 1" = 8'0" (1:100)

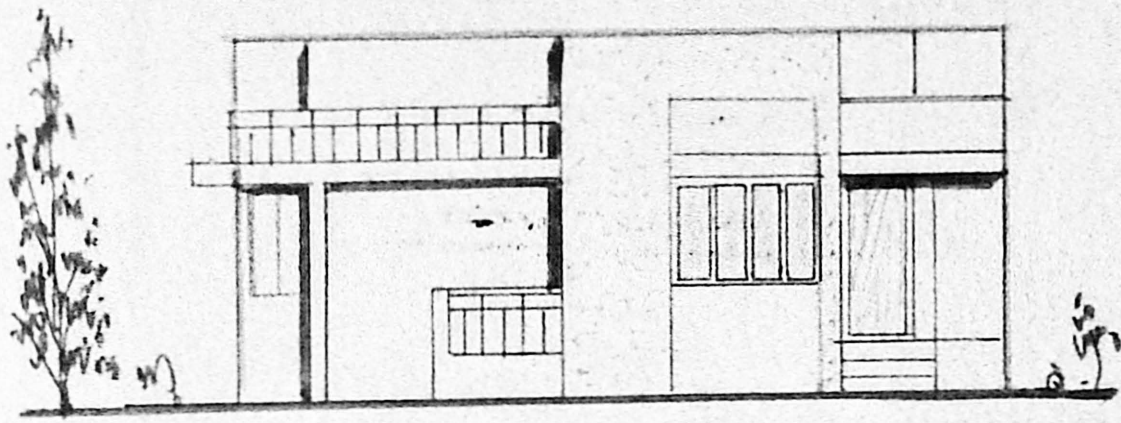

ELEVATION

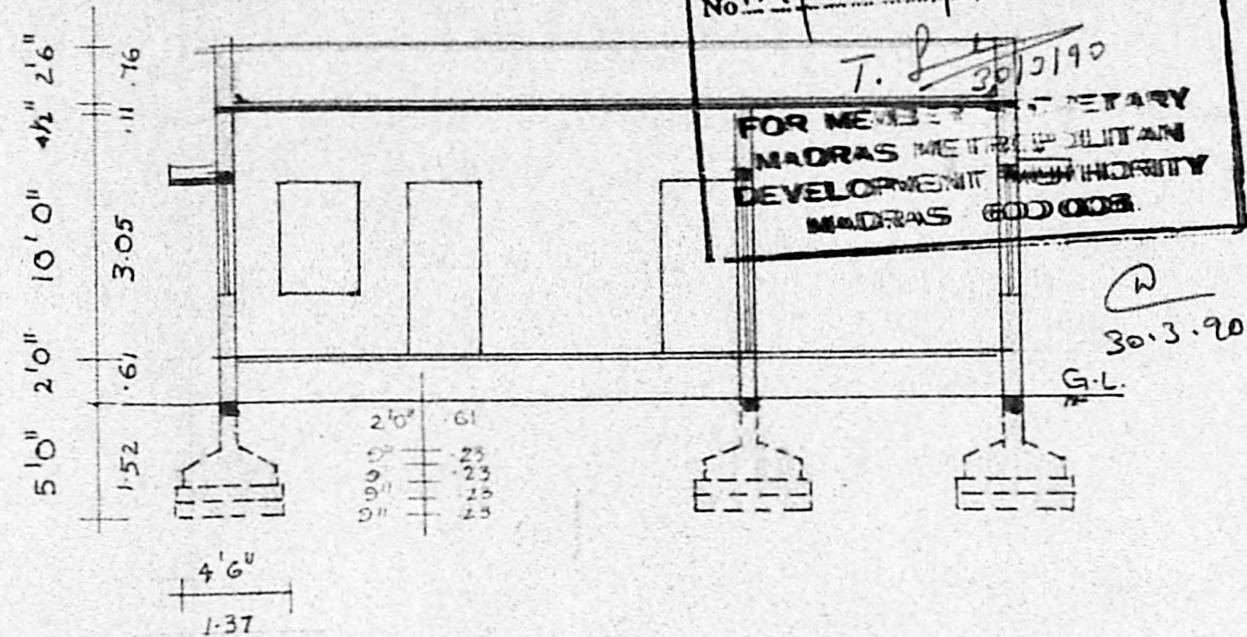

SECTION ON 'AB'




AREA STATEMENT


PLOT AREA : 2400 SQ. FT. (222.9 M²)
 PLINTH AREA : 715 SQ. FT. (66.4 M²)
 PLOT COVERAGE : 30%
 VER. & PORTICO AREA : 137 SQ. FT. (12.73 M²)

KEY PLAN


PLOT 15

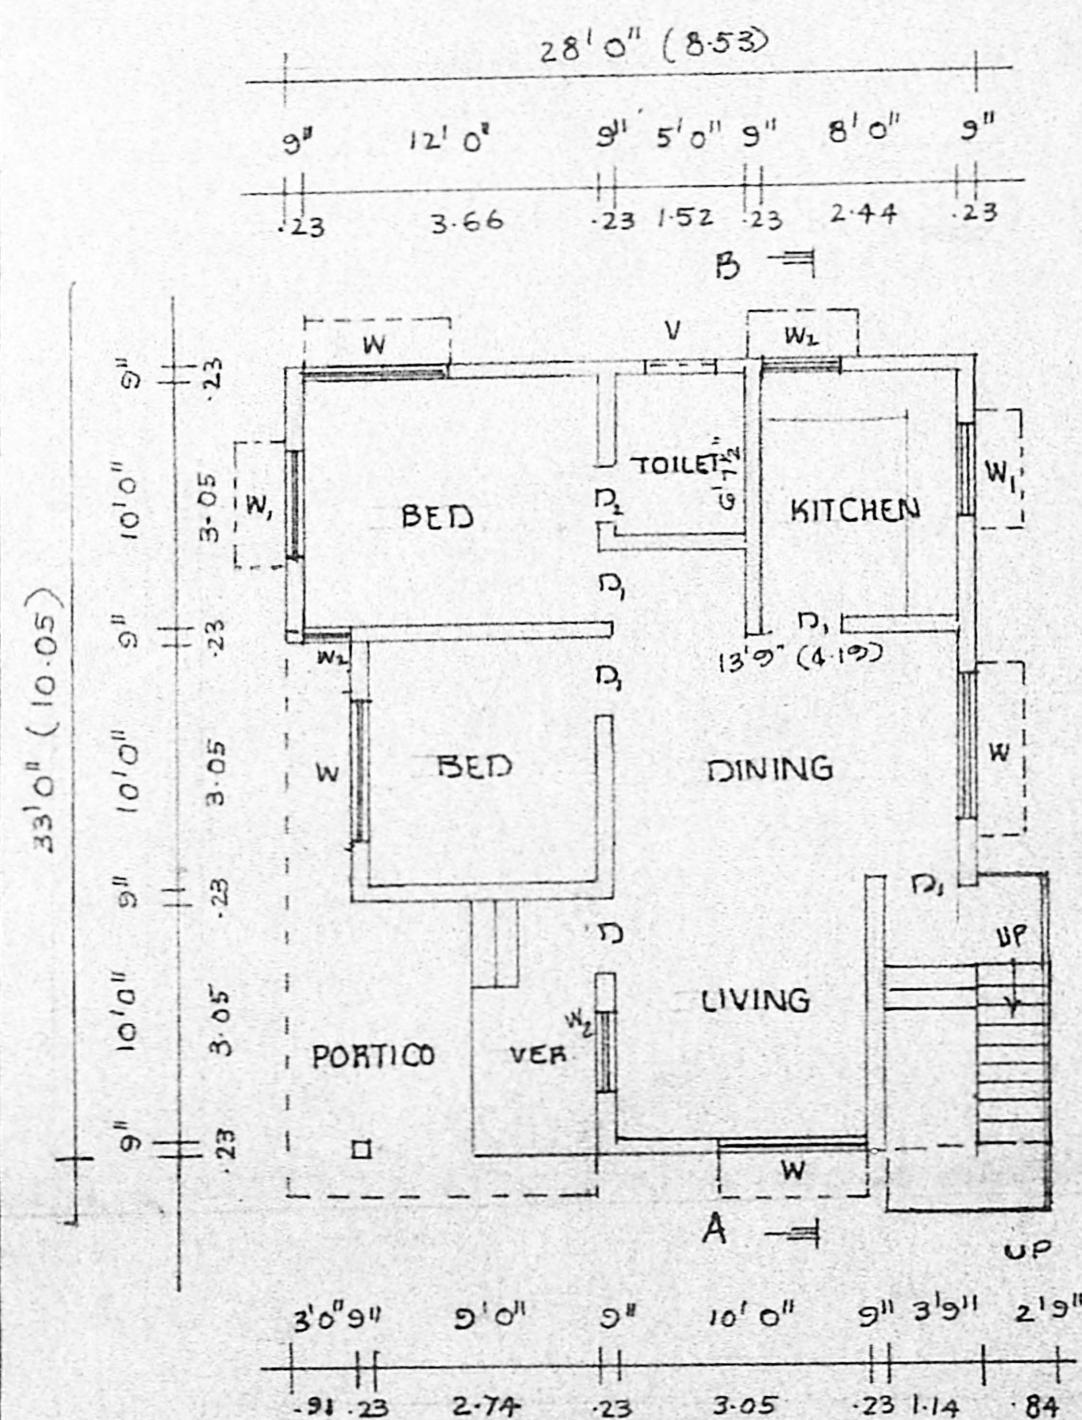


GROUND FLOOR PLAN

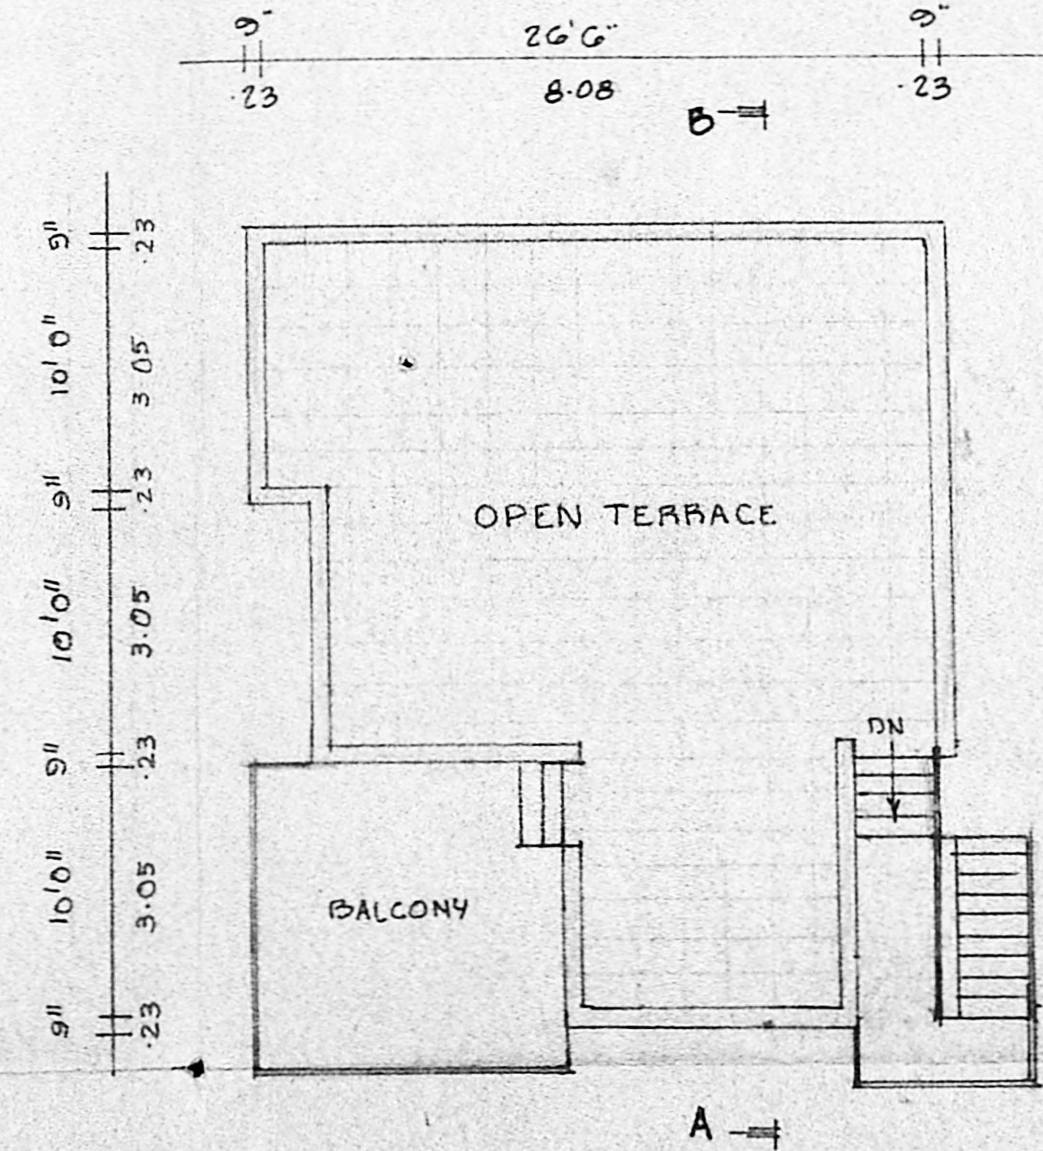

TERRACE PLAN

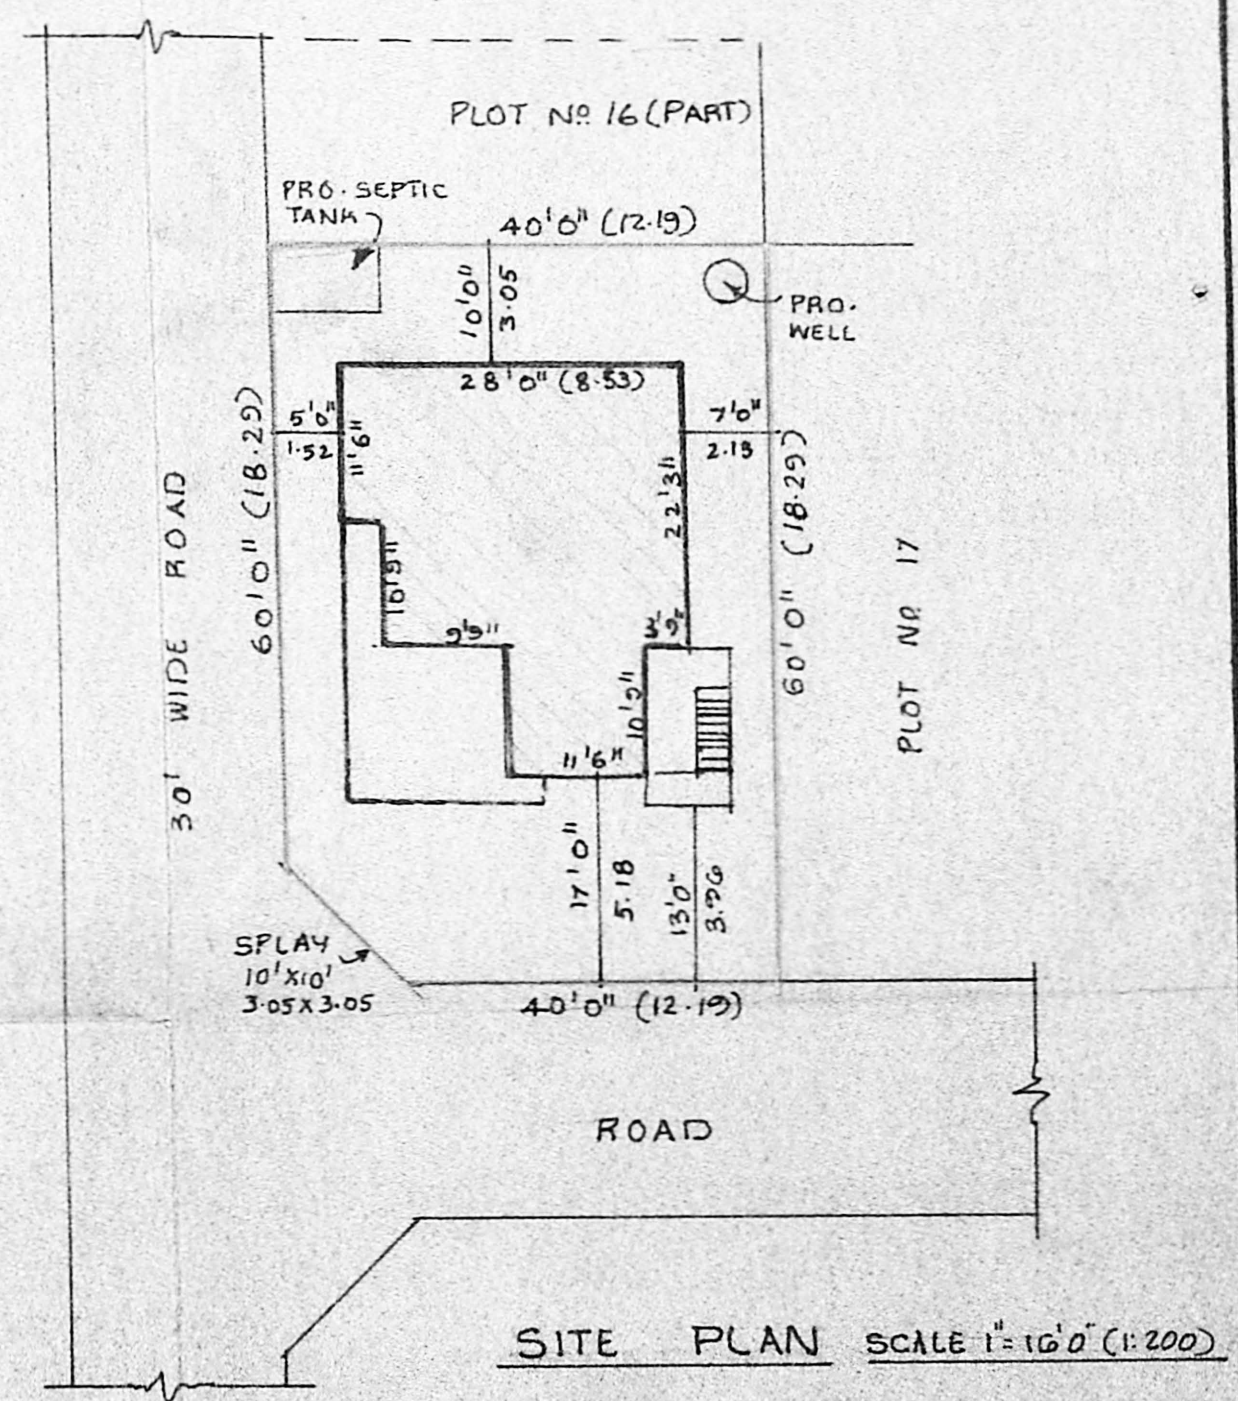

SITE PLAN SCALE 1" = 16'0" (1:200)

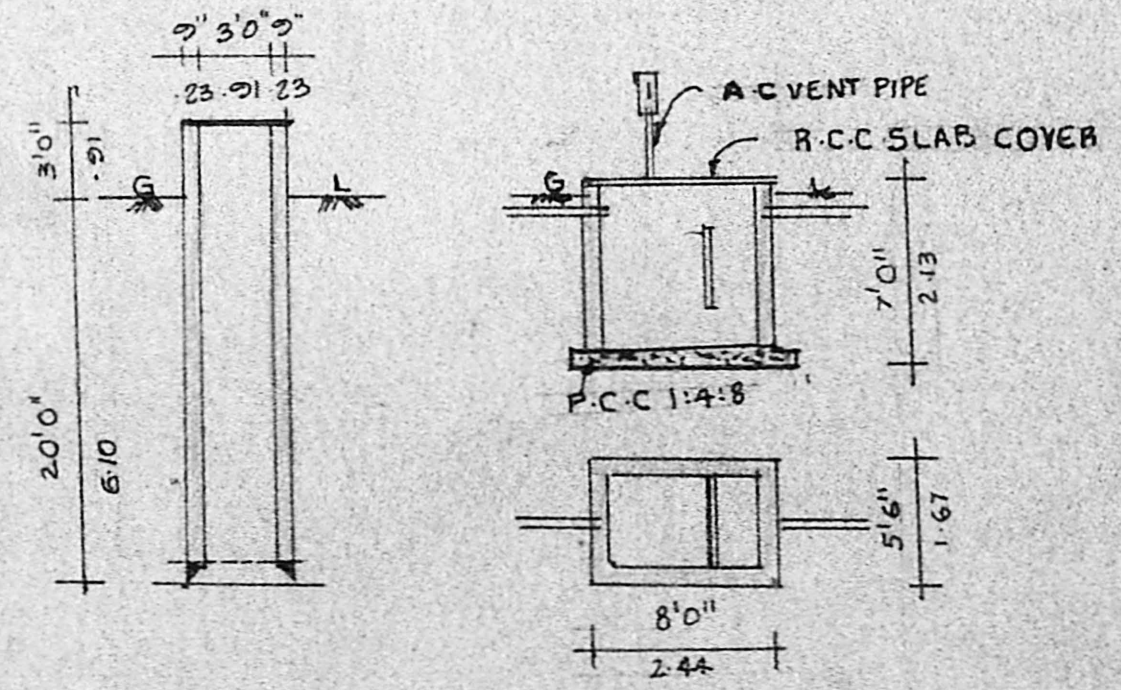

DETAILS OF WELL & SEPTIC TANK

SPECIFICATIONS:

FOUNDATIONS AND LEVELLING COURSE ARE IN P.C.C 1:4:8 MIX. BRICK WORK IN CM 1:5 MIX REINFORCED CEMENT CONCRETE WORKS IN 1:2:4 MIX. PLASTERING THE WALLS IN C.M. 1:4 MIX CEILING AND FLOOR FINISHING IN C.M. 1:3 MIX. WEATHERING COURSE WITH TWO LAYERS OF FLAT TILES LAID IN C.M. 1:4 MIX. DOORS AND WINDOWS ARE IN WELL SEASONED WOOD WITH TWO COATS OF ENAMEL PAINT.

SCHEDULE OF JOINERIES:

D	DOOR	3'3" x 7'0"	(1.00 x 2.13)
D ₁	DOOR	3'0" x 7'0"	(0.91 x 2.13)
D ₂	DOOR	2'6" x 7'0"	(0.76 x 2.13)
W	WINDOW	6'0" x 4'6"	(1.83 x 1.37)
W ₁	WINDOW	4'6" x 4'6"	(1.37 x 1.37)
W ₂	WINDOW	3'0" x 4'6"	(.91 x 1.37)
V	VENTILATOR	2'6" x 2'6"	(0.76 x 0.76)

— : PROPOSAL
 — : ROADS
 — : SITE BOUNDARY LINE

OWNER: (P. NANJAPPAN)

V. BALASUBRAMANI, B. Arch.,
 ARCHITECT
 Licenced Surveyor Regd. No. R.A. 161
 CORPORATION OF MADRAS
 No. 3, Paper Mills Road, First Floor,
 NEAR PERAMBUR CHURCH, MADRAS-11.