




FRONT ELEVATION

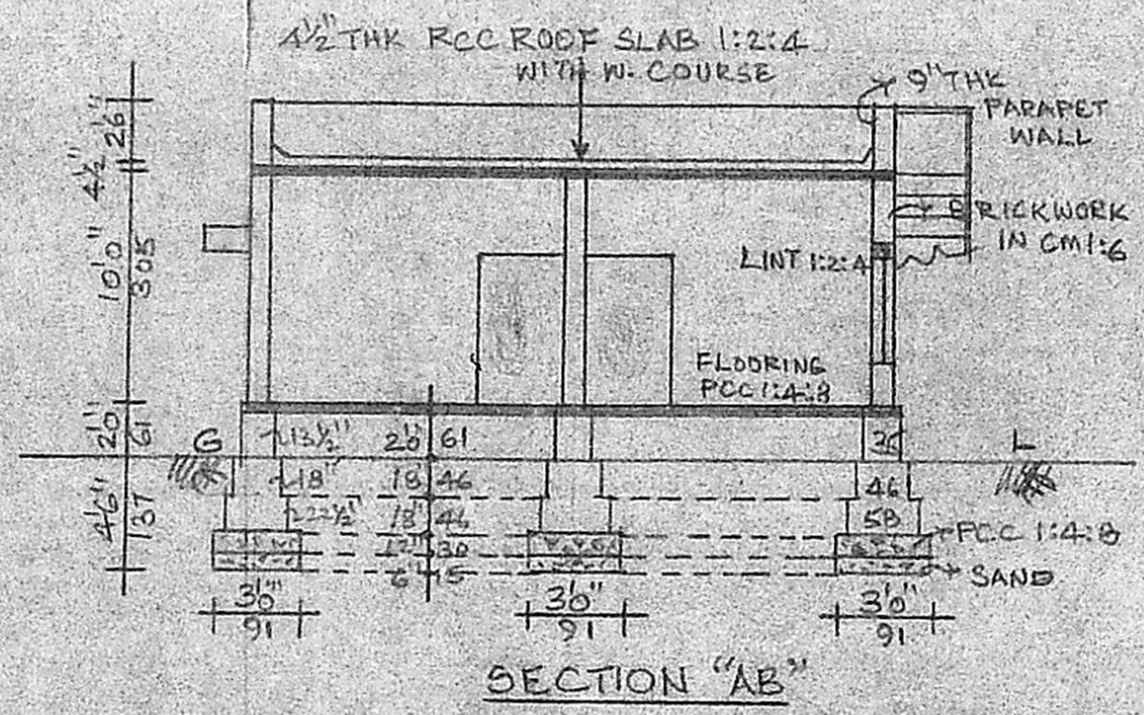

SECTION "AB"

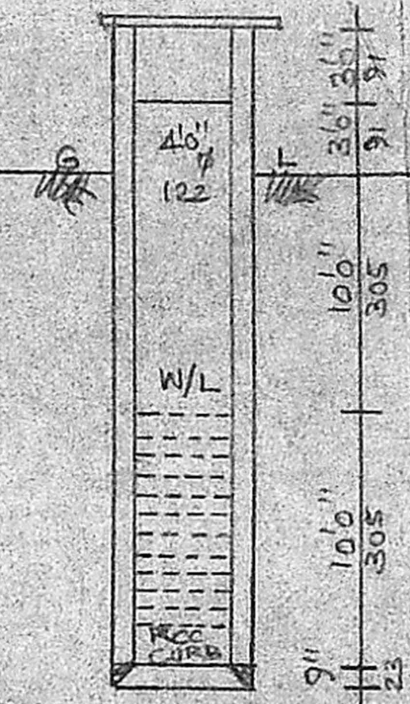


WELL SECTION

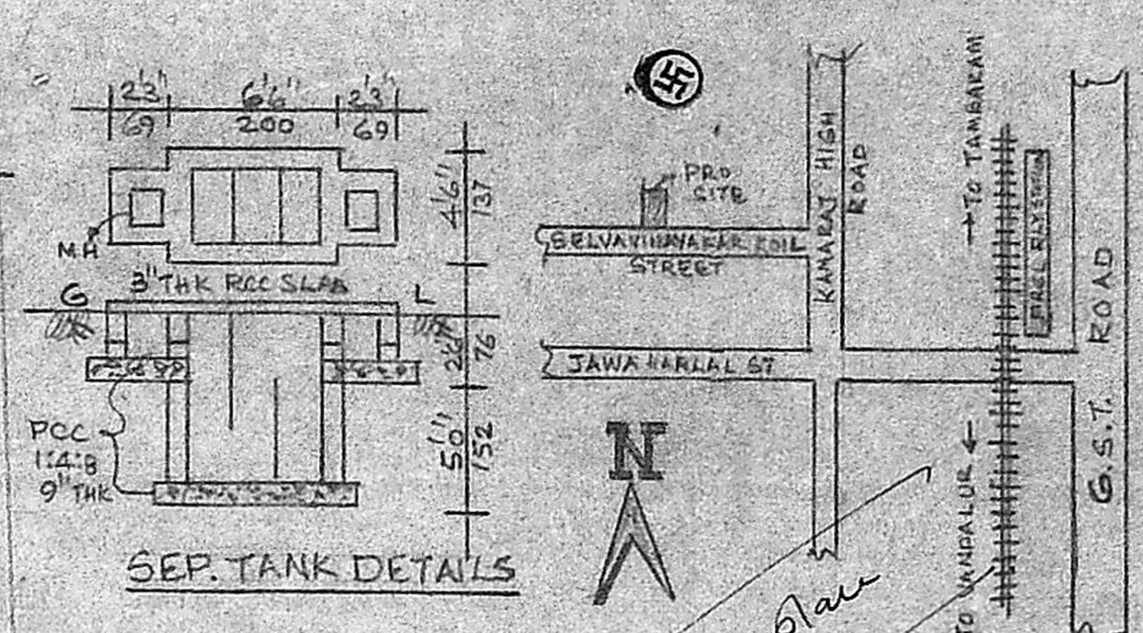


SEP. TANK DETAILS


STAIRCASE DETAILS

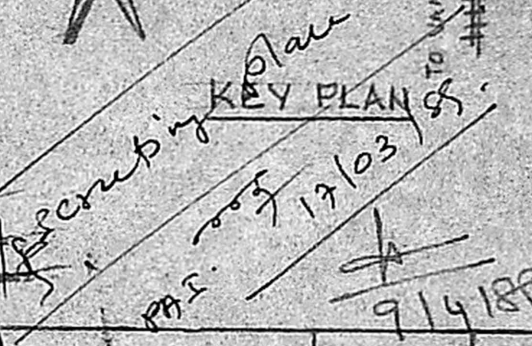

KEY PLAN

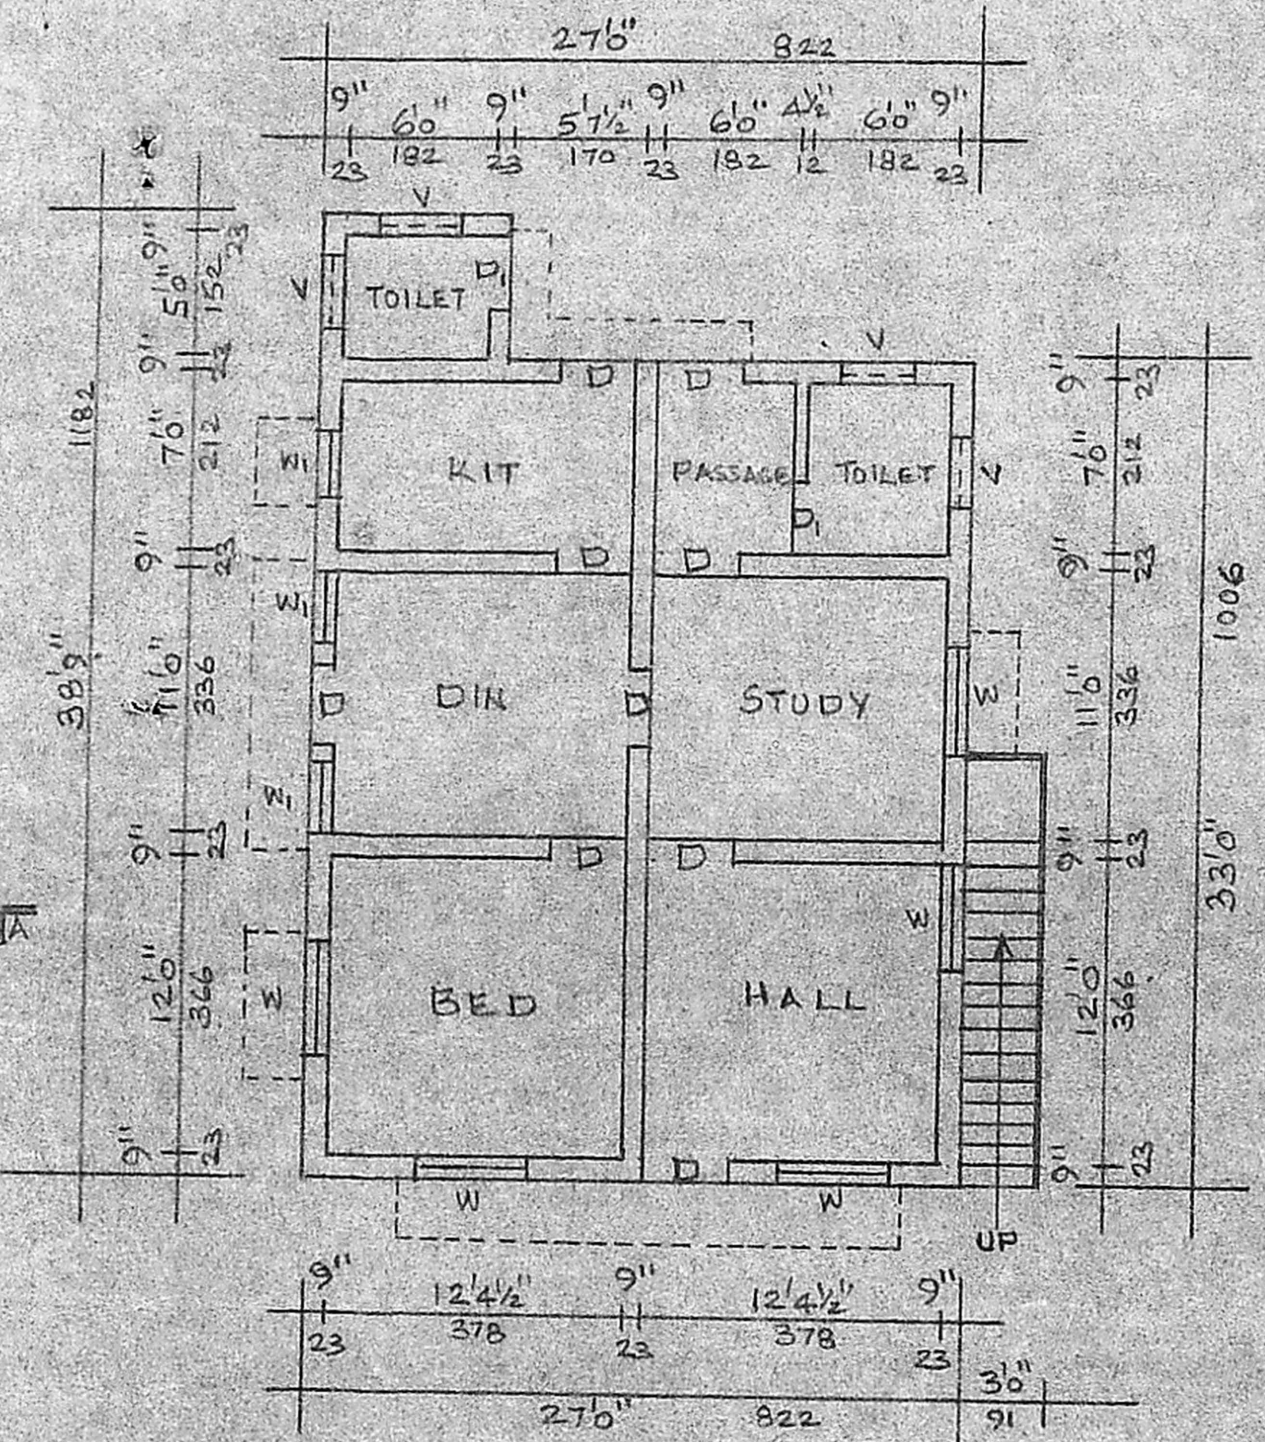

PLAN

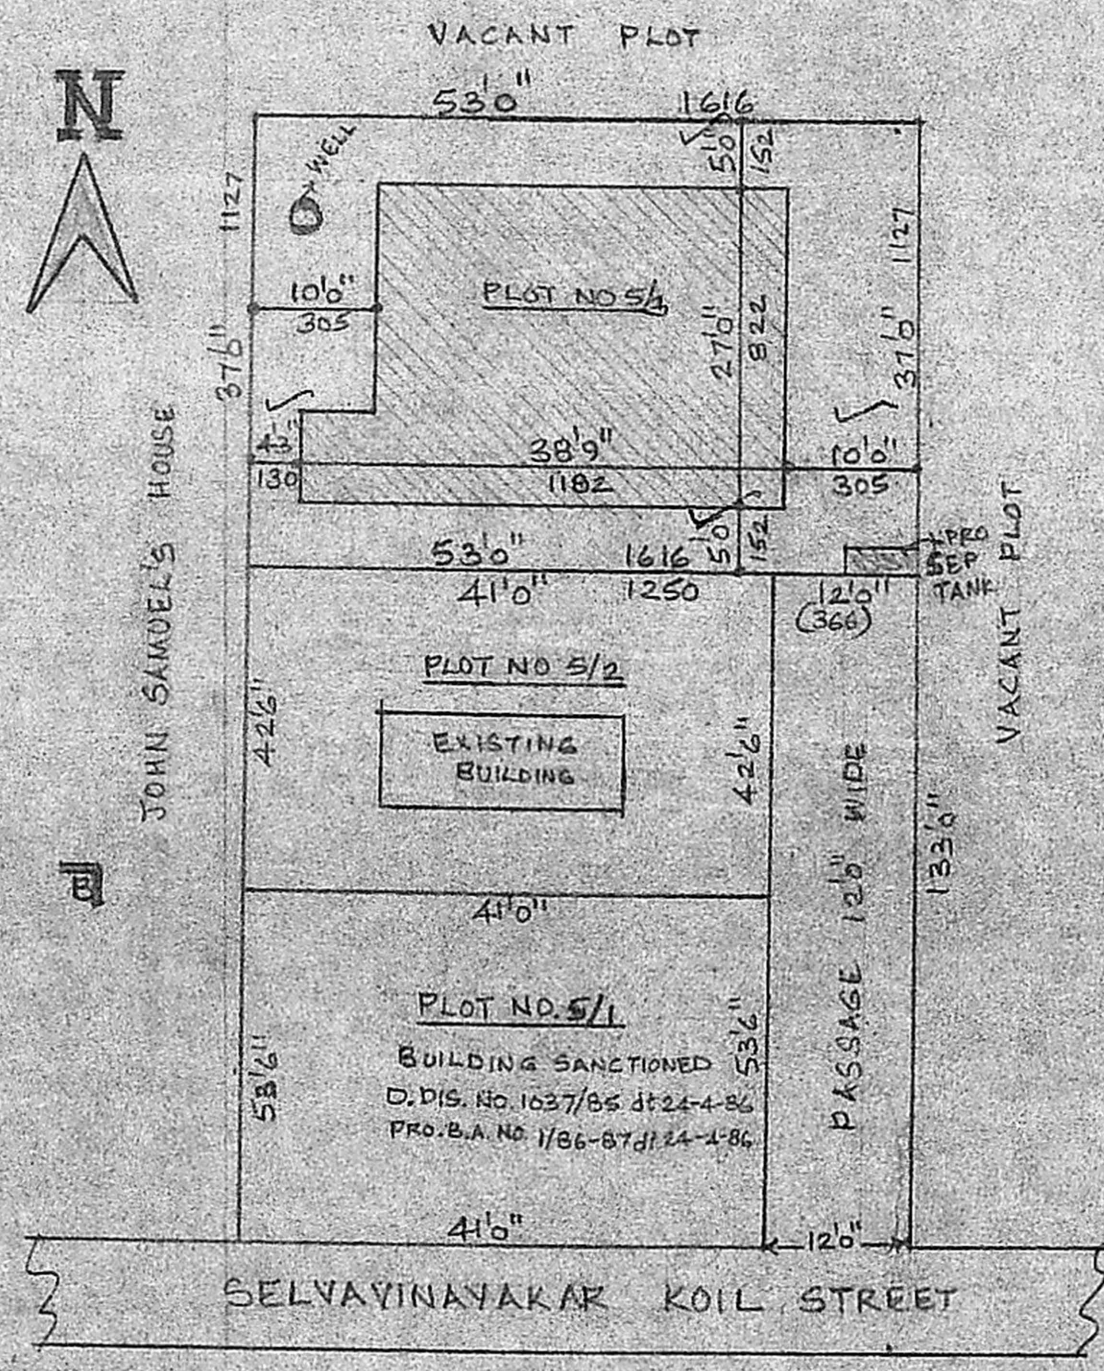

SITE PLAN

SCALE 1:200

REFERENCE	FAIR PRACTISE	AREA	FT. IN.	CMS
D DOOR	33' x 60' 100 x 2005 / 2728		1961	18217
D _i DOOR	30' x 66' 3500		934.12	8678
W WINDOW	46' x 46' .137 x 137 25 / 1187			
W _i WINDOW	30' FOR MEMBER SECRETARY			
V VENT	MADRAS METROPOLITAN DEVELOPMENT AUTHORITY			
		COVERED AREA	47%	
			0.47	

PROPOSED CONSTRUCTION AT PLOT NO. 5/3, IN S.NO. 147/1A1A, SELVAVINAYAKAR KOIL STREET, PERUNGALATHUR VILLAGE, CHINGLEPUT DISTRICT.

SCALE 1:100

N. Padmanabhan

OWNER

C. Ganesan
19-289

C. GANESAN,
LICENSED SURV. YOR

Alondar Municipality Tambaram Municipality and
Ambalur Municipal Township

169 KANDIYER STREET, MADRAS-600 038. Phone: 43338

LICENSED SURVEYOR