


**PLAN SHOWING THE PROPOSED ADDITIONAL
CONSTRUCTION IN S NO 237 AND 1A/1A/B OF
PLOT NO 1, 3RD STREET SUNDARAM COLONY CHITLAPAKKAM**


Planning Permit No. *A1/78/2/10*
APPROVED
Subject to the conditions in
the office letter.
No. *A1/78/2/10* Dt. *31/7-80*
T. S. S.
**FOR MEMBER SECRETARY
MADRAS METROPOLITAN
DEVELOPMENT AUTHORITY**

EX G PLAN APPROVED BL. NO. 105/81 DATED 2.12.81


*B.P. may issued after
obtaining N.O.C. from
Railways*

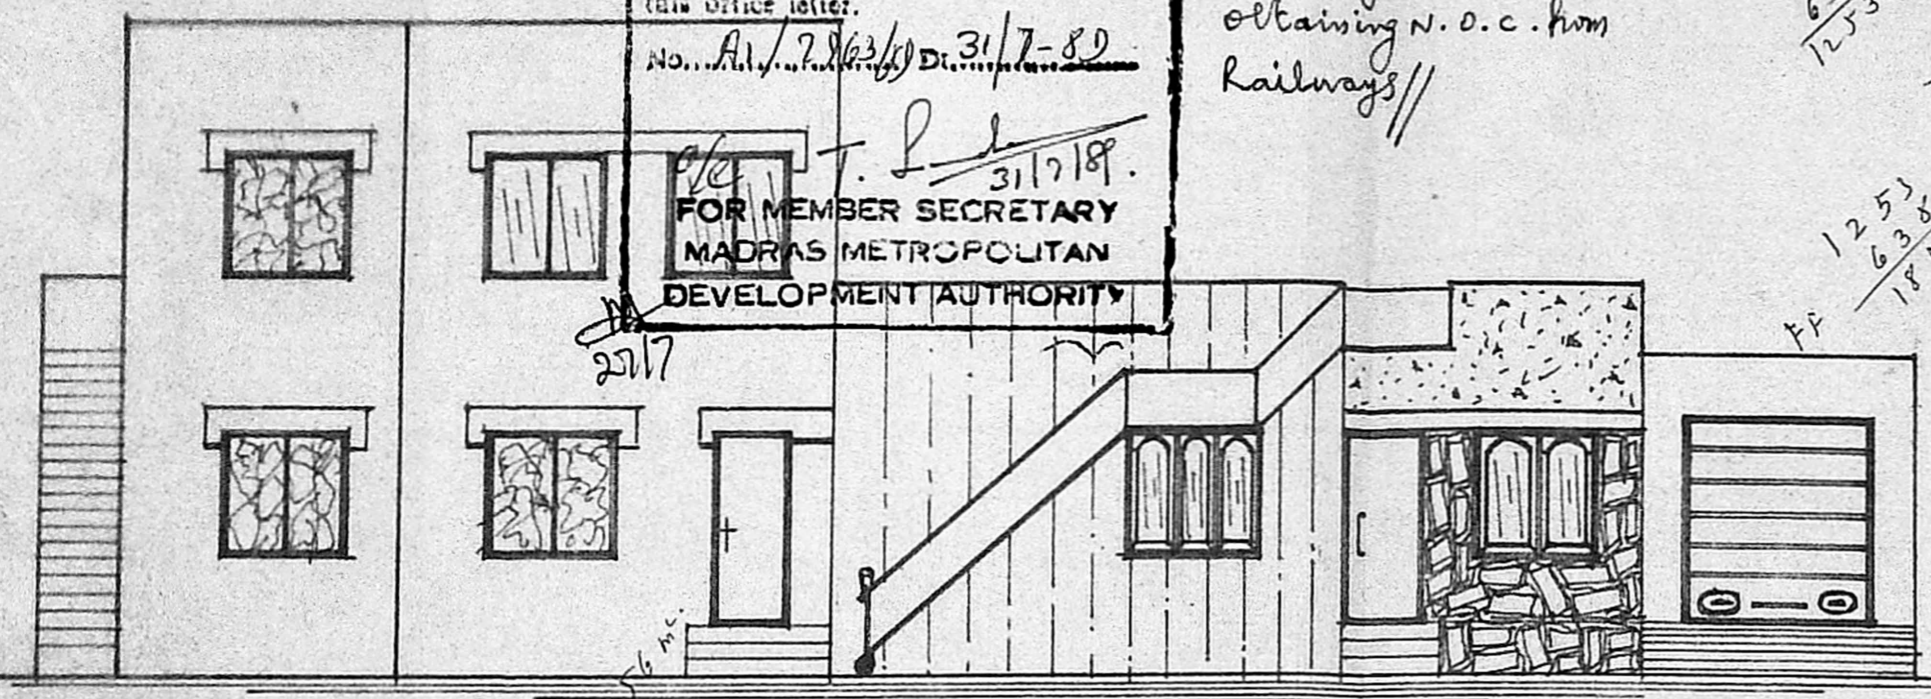

FRONT ELEVATION

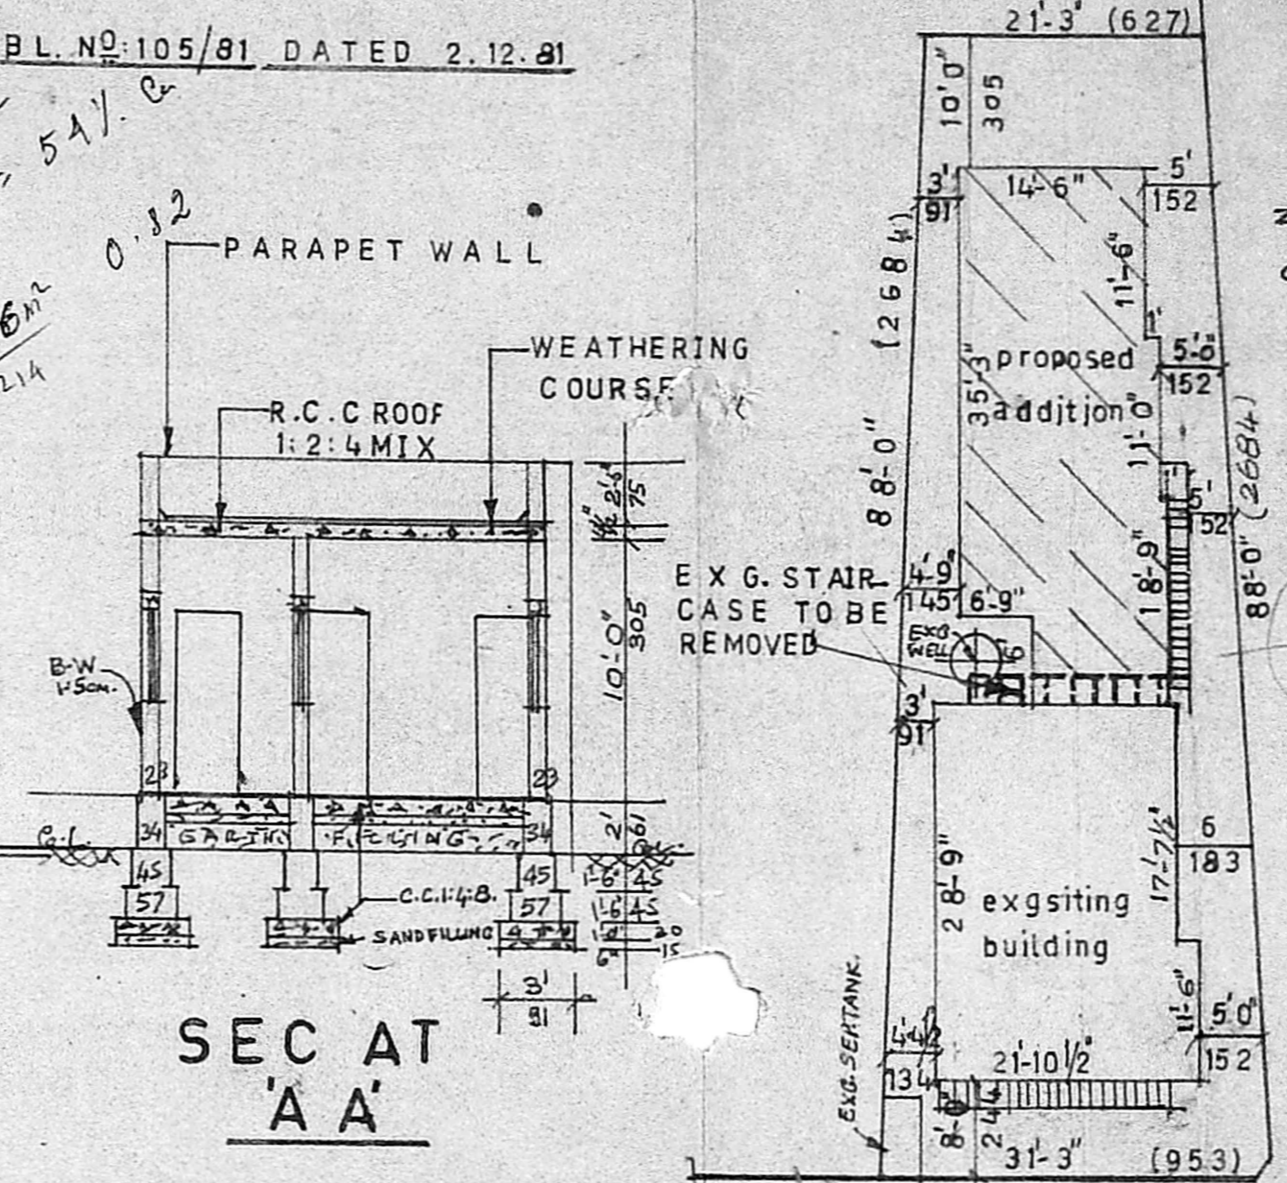

**SEC AT
A A**

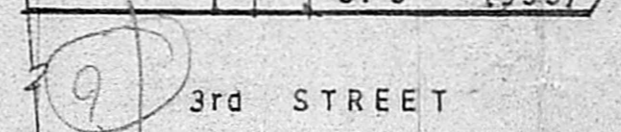

SITE PLAN


SCALE 1:100 & 200

PLOT AREA	2310 SQ FT	215 SQM
EX G PLINTH AREA	1097 SQ FT	102 SQM
PRO G.F. AREA	603 SQ FT	56 SQM
OPEN SPACE	1123 SQ FT	104 SQM
F S I	0.47	
COVERAGE	50%	


JOINARY DETAILS		COLOUR INDEX	
D	DOOR 100 X 210	PROPOSED	
D	DOOR 90 X 210	EX G	
D	DOOR 75 X 198	ROAD	
W	WINDOW 135 X 135	BOUNDARY	
W	WINDOW 90 X 135		
V	VENTILATOR 75 X 60		

STAIR CASE DETAIL

WIDTH	83
RAISE	17CM
TREAD	23

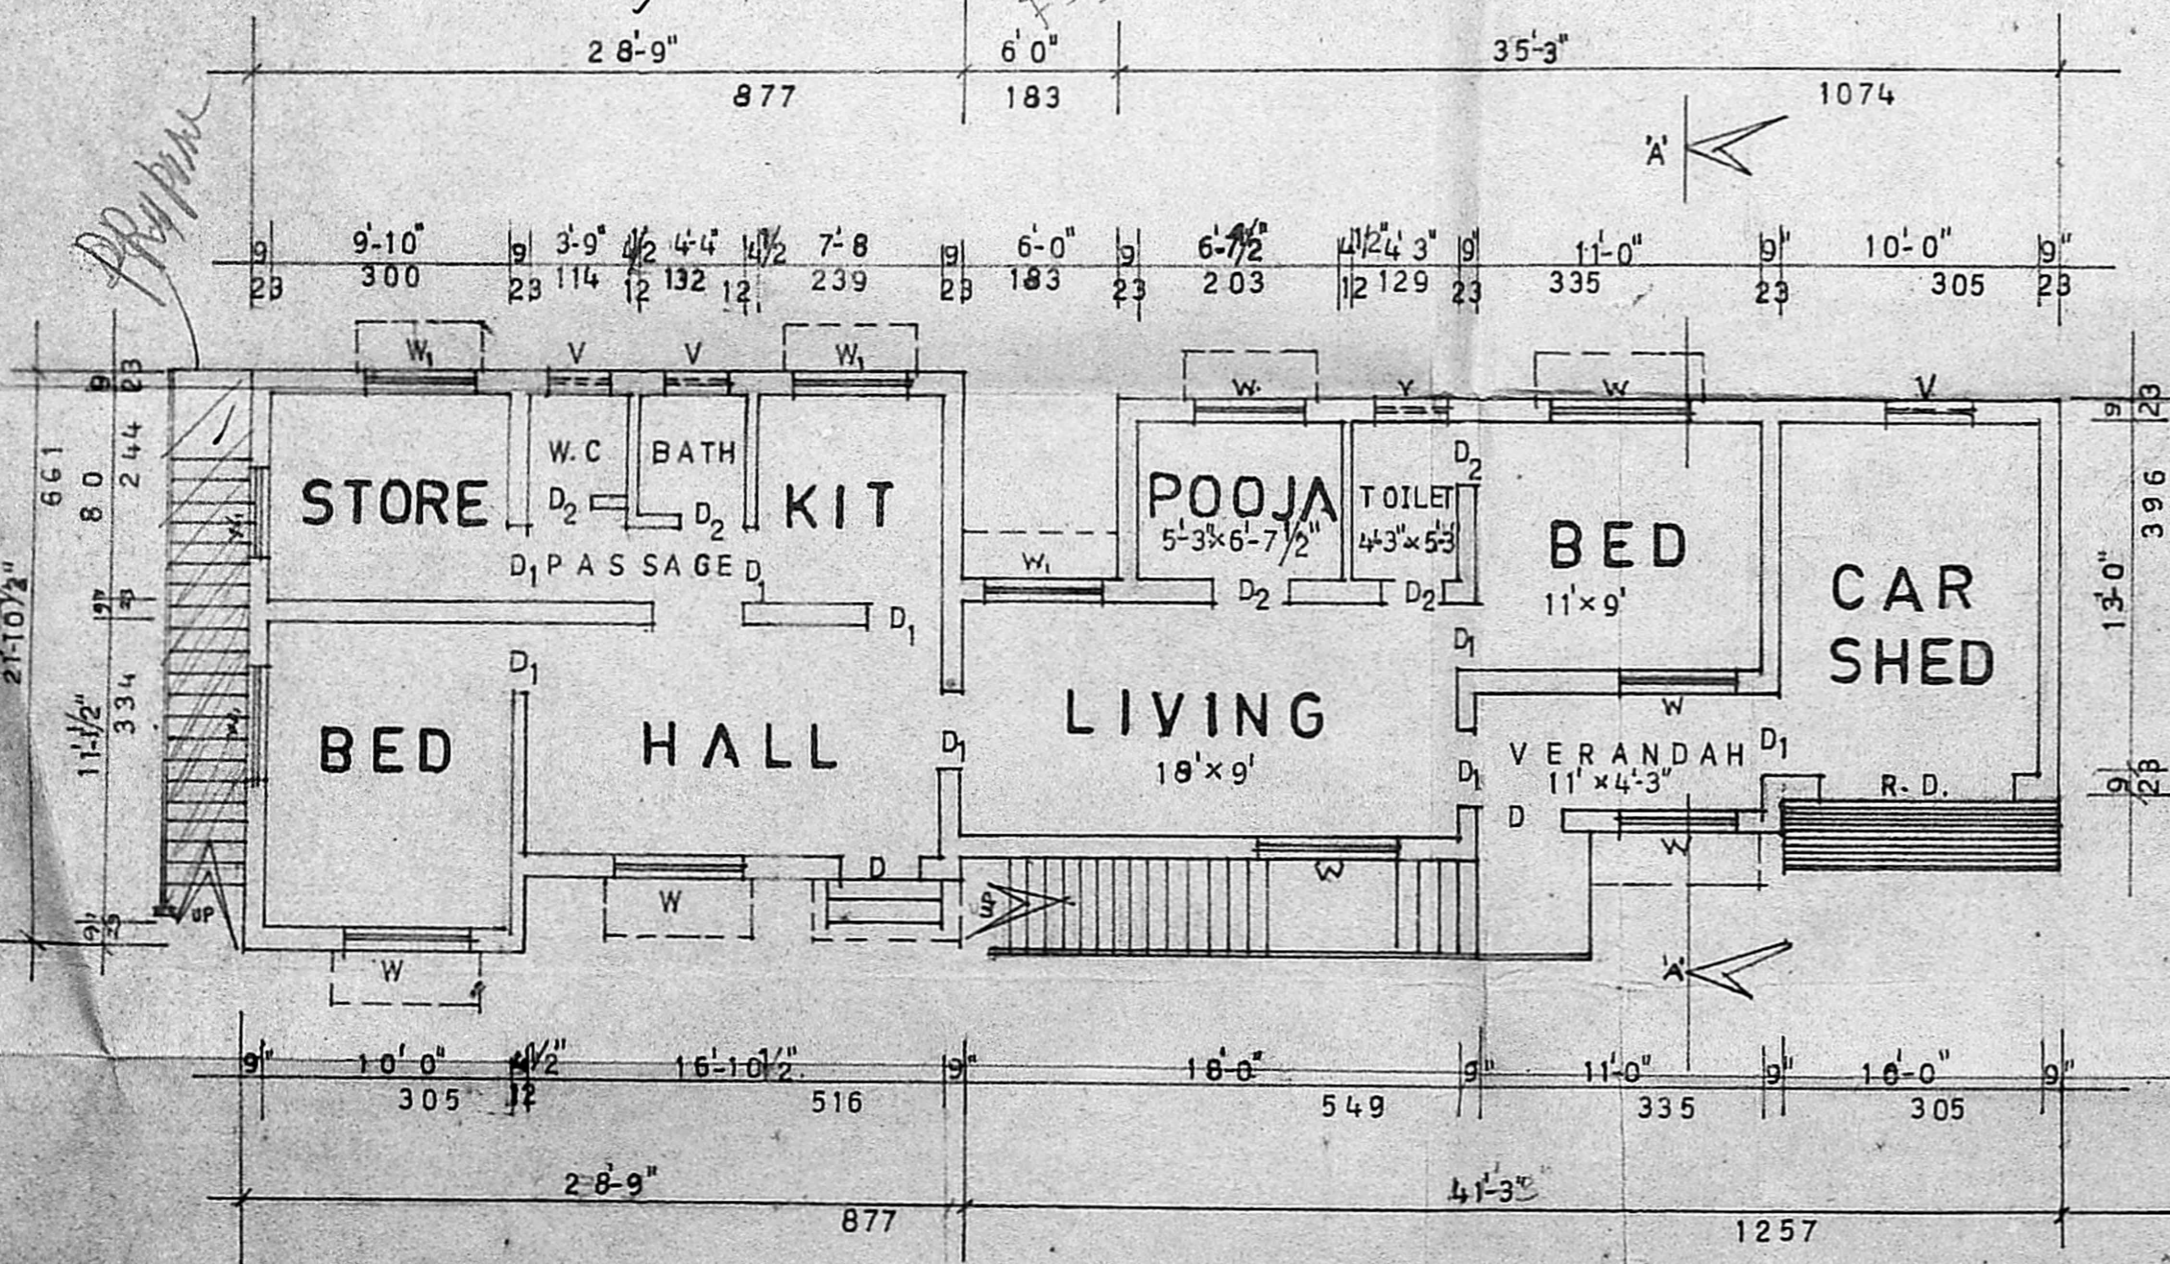

GROUND FLOOR PLAN

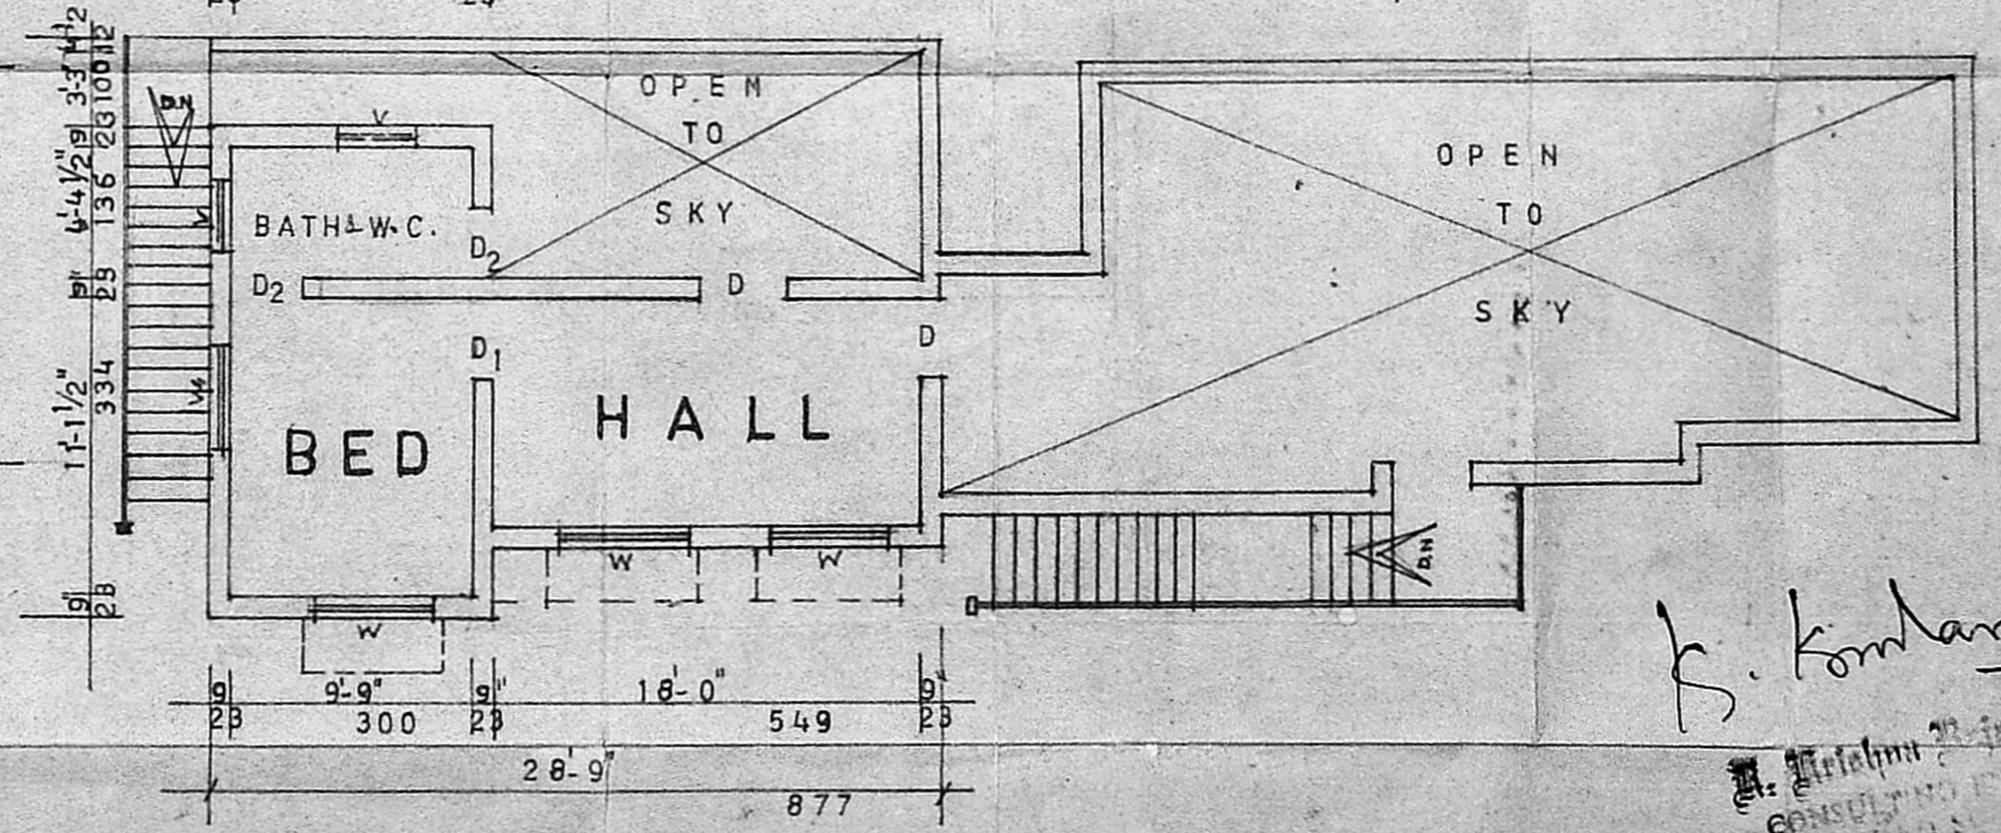

FIRST FLOOR PLAN

K. Kombarajam
OWNER SIGN
CONSULTING ENGINEER,
LICEN IN SURVEY R.
TAMBARAM WEST,
MADRAS-600048.
LICENSED SUEVYOR

*Scrutiny Plan
A1/79/963/89
2.1/5/80*

*11-6
11-0
18-9
A1-3*

*29 x 22
638 sq ft
1247
115.8 m²
118
214
= 54.1
FS-1
25 x 22 = 638
116 sq ft
59 - F.F.O-81
175*

*31-3
21-3
252-6
26-3
= 220 sq ft
214.53 m²*