

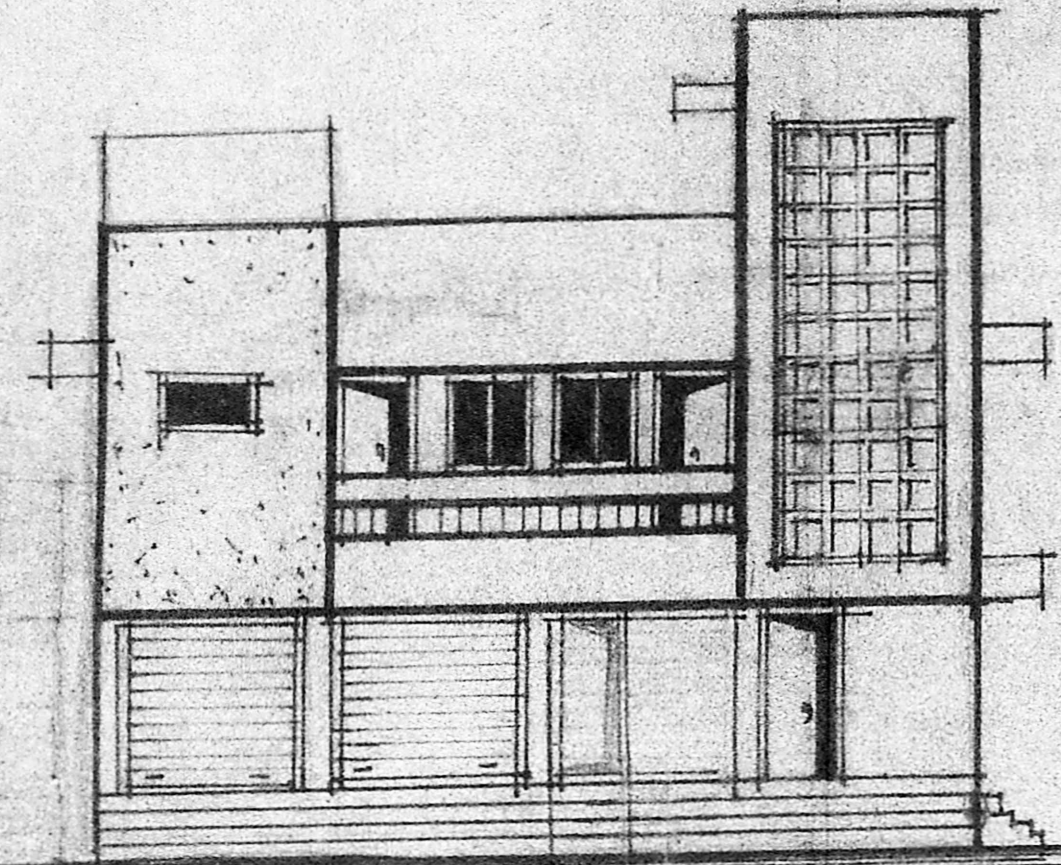


PLAN SHOWING THE PROPOSED CONSTRUCTION OF A RESIDENTIAL BUILDING AT PRE. NO. 2, DIMMA SWAMY DORGA STREET, S. NO. 107/1A3 T.S. NO. 4, JANAHAR NAGAR, DIVISION. NO. MADRAS.

SCALE 1" = 8'0" (1:100)

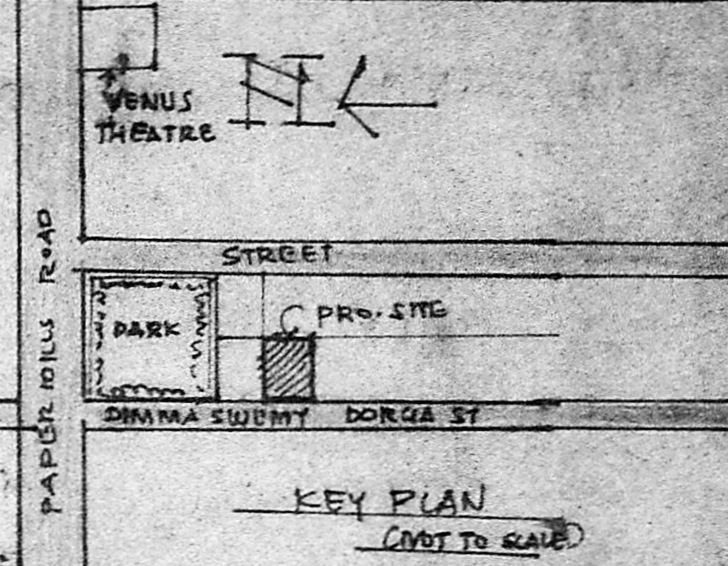


FRONT ELEVATION

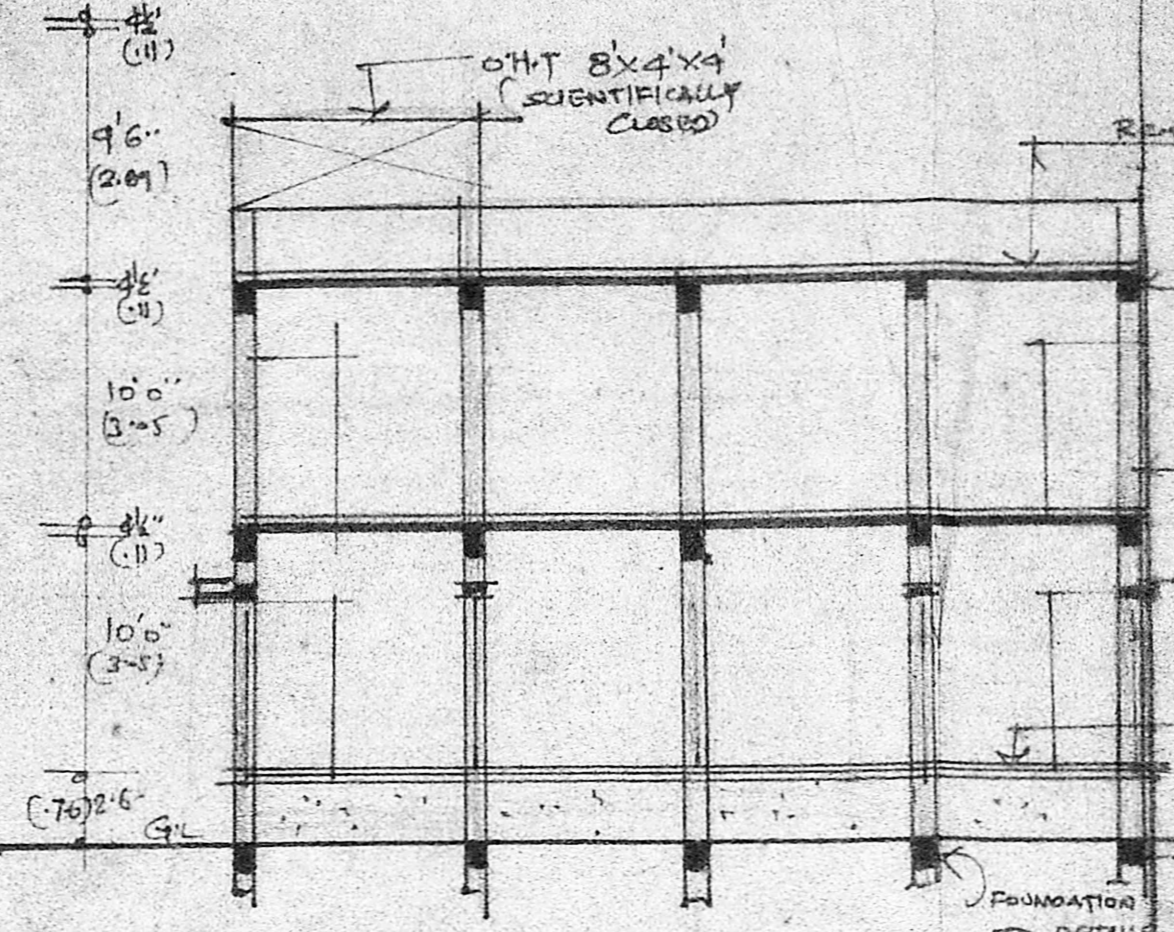

SECTION ON 'BB'

Planning Permit No. A/1129/90
APPROVED
 SUBJECT TO THE CONDITIONS IN THIS OFFICE LETTER.
 No. A/18605/92, Date 21-8-90
 Sd/- J. Jayaram 31.8.90
 FOR MEMBER SECRETARY
 MADRAS METROPOLITAN
 DEVELOPMENT AUTHORITY
 MADRAS - 600 008.

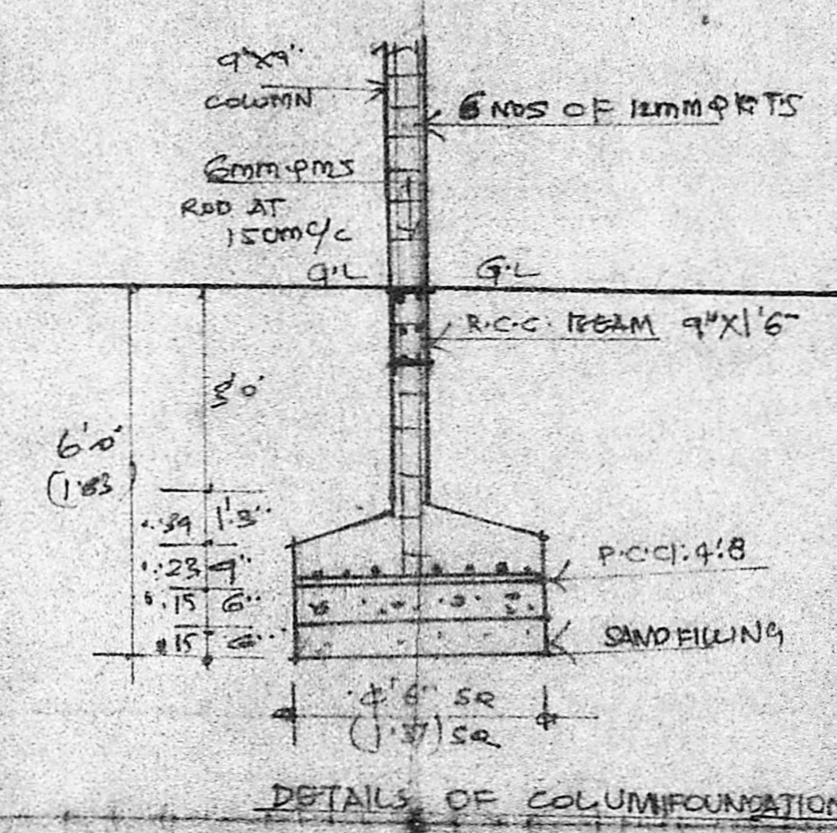

DETAILS OF COLUMN FOUNDATION
 SCALE 1" = 4'0" (1:50)


AREA	SQ. FT	SQ. MT
PLAT AREA	2043.00	190.00
G. FLOOR AREA	1260.00	117.00
F. FLOOR AREA	1360.00	126.00
HEAD ROOM AREA	143.00	13.00
TOTAL AREA	2863.00	265.00
PLAT COVERAGE	63%	-
FLOOR AREA RATIO	1.33	-

JOINERY	FT	MT
D1 DOOR	3'3" x 7'0"	1.0 x 2.13
D1 DOOR	3'0" x 7'5"	0.91 x 2.13
D2 DOOR	2'6" x 7'0"	0.76 x 2.13
R.S. ROLLING SHUTTER	6'0" x 7'0"	2.44 x 2.13
W. WINDOW	3'6" x 4'6"	1.06 x 1.37
V. VENTILATOR	3'0" x 2'0"	0.91 x 0.61
V1. VENTILATOR	1'6" x 3'0"	0.45 x 0.91


NOTE	
ROADS PROPOSAL	
PLAT BOUNDARY	

OWNER: S. H. Srinivasulu


LICENSED SURVEYOR: V. SRINIVASULU, L.C.E.
 Asst. Executive Engineer (Retd)
 Consulting Civil Engineer,
 REGD. No. 270.
 CLASS I LICENSED SURVEYOR
 CORPORATION OF MADRAS
 No. 60, Valluvar Road,
 ARUMBAKKAM MADRAS-10

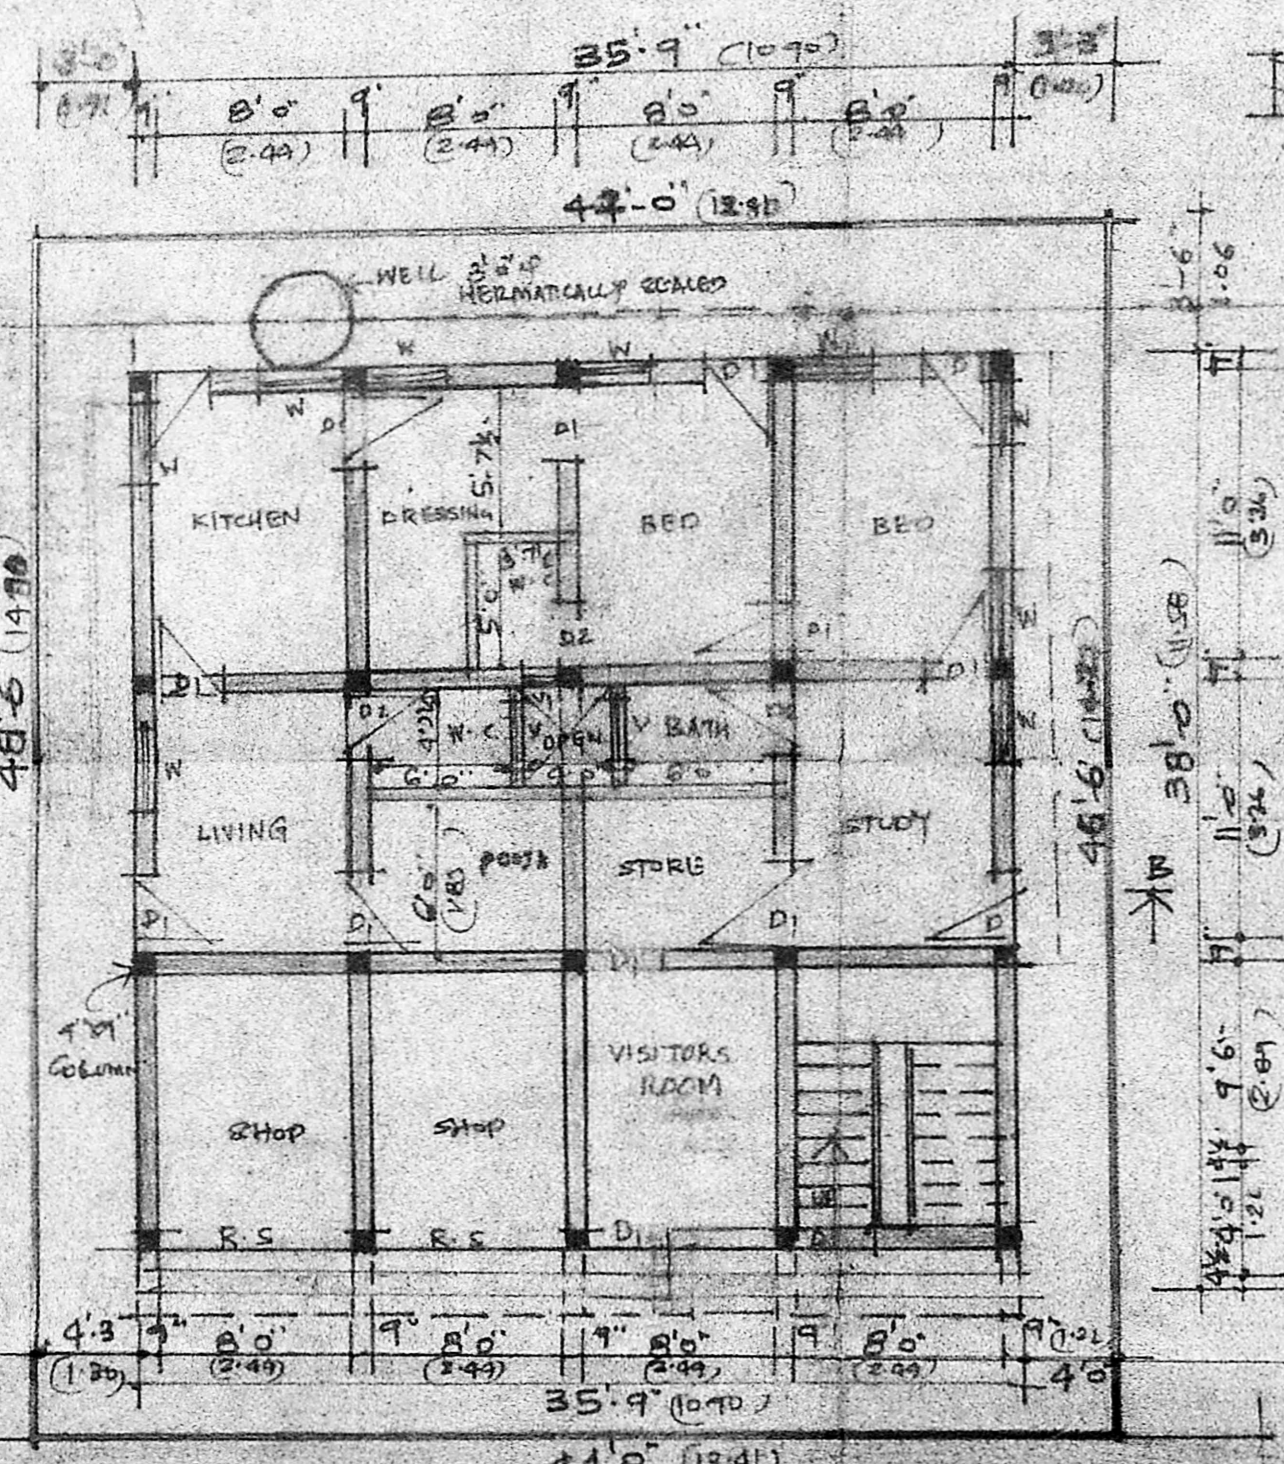


SITE PLAN CUM GROUND FLOOR PLAN

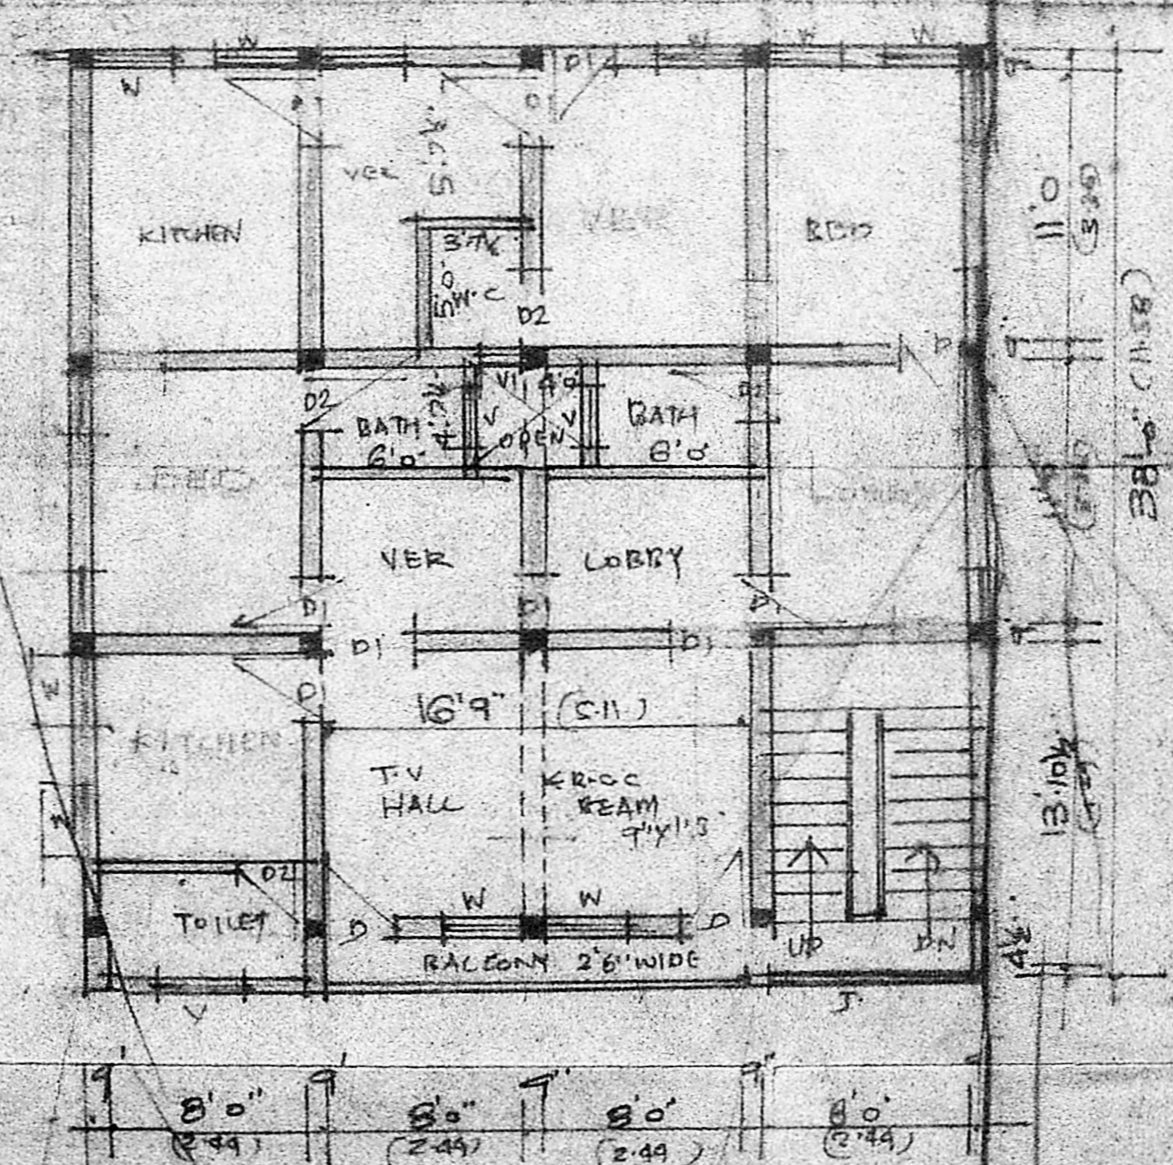

PLAN OF FIRST FLOOR

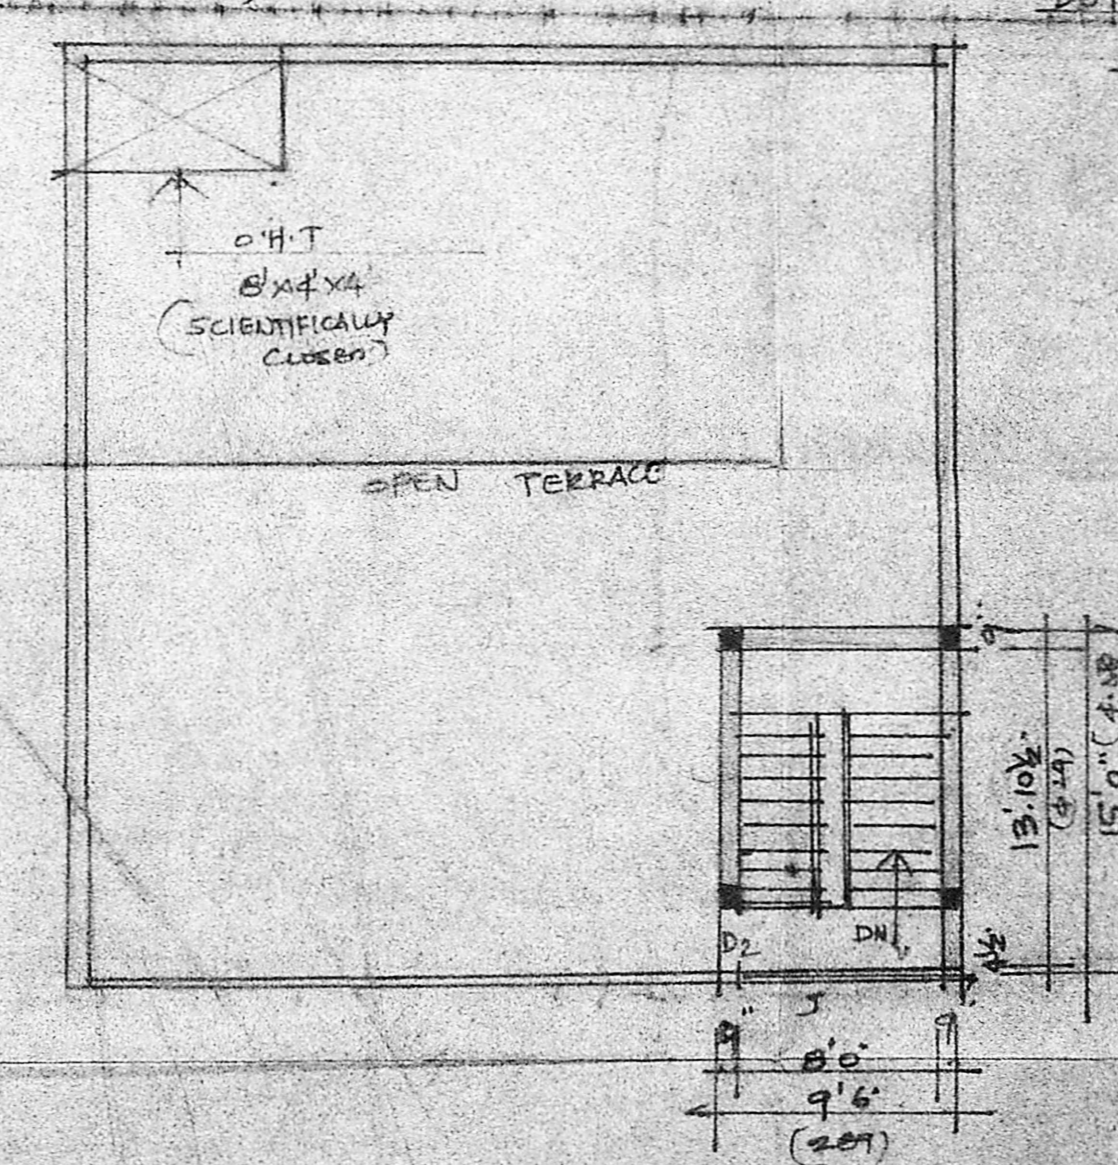

PLAN OF TERRACE FLOOR

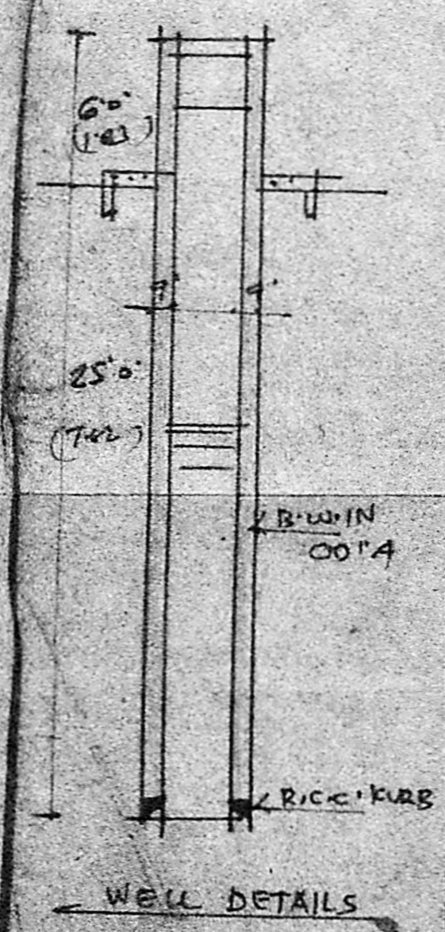

WELL DETAILS