


Plan Showing the Proposed R.C.C. Roof Residential Building in Plot No 86, S No 67/6 at Babuji Nagar Tirunindravur Village & Town Panchayat limit, Sriperumbudur taluk, Chingleput district.

owner SRI MATHI K. Malika

SCALE 1:100

168 m²


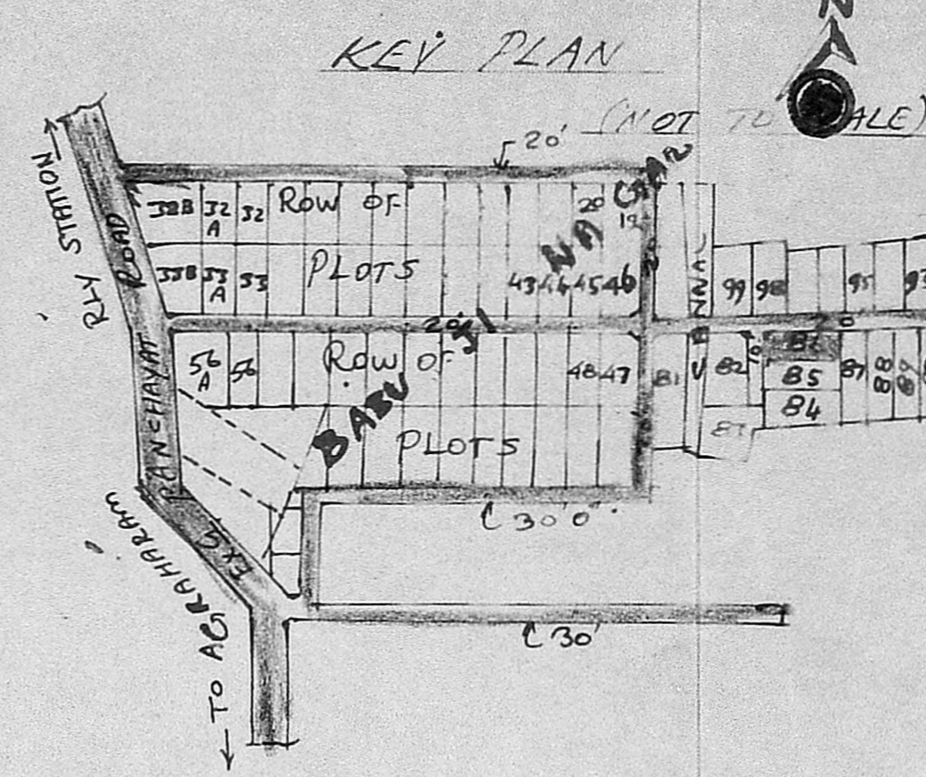


BRIEF	SPECIFICATION
FOUNDATION	P.C.C 1:4:8 CEMENT: 4 SAND: 8 JELLY OVER SAND FILLING & FOOTINGS WITH B.W W c.m.i:6 CEMENT: 6 SAND
BASEMENT & SUPER STRUCTURE	BRICK WORK WITH 1:6
ROOFING	R.C.C 1:2:4 ROOF SLAB 12cm th. & WEATHERING COURSE WITH BRICK JELLY LIME
PLASTERING & FLOORING	c.m.i: 4, 12mm th. P.C.C 1:4:8, 10cm th. & FINISHED WITH c.m.i: 4, 20mm th.
JOINERIES	1ST CLASS HARD WOOD


SCHEDULE OF JOINERIES	
D. COUNTRY WOOD - 3'3" x 7'0" DOOR	D1 - 3'0" x 6'8"
W - COUNTRY WOOD GLAZED WINDOW 5'0" x 4'6"	W1 - 3'3" x 4'6"
V - C.W GLAZED VENTILATOR 2'0" x 1'6"	D2. COUNTRY WOOD DOOR. 2'6" x 6'8"
C.B. COP BOARD	

AREA STATEMENT	
AREA OF SITE	1800 SQFT (OR) 167.220 m ²
AREA OF PROPOSED CONSTRUCTION	600 SQFT (OR) 55.740 m ²
COVERAGE	33.33%
F.S.I	0.33%


LEGEND: PROPOSALS SHOWN IN ———
EXISTINGS SHOWN IN ———
BOUNDARY OF SITE ———

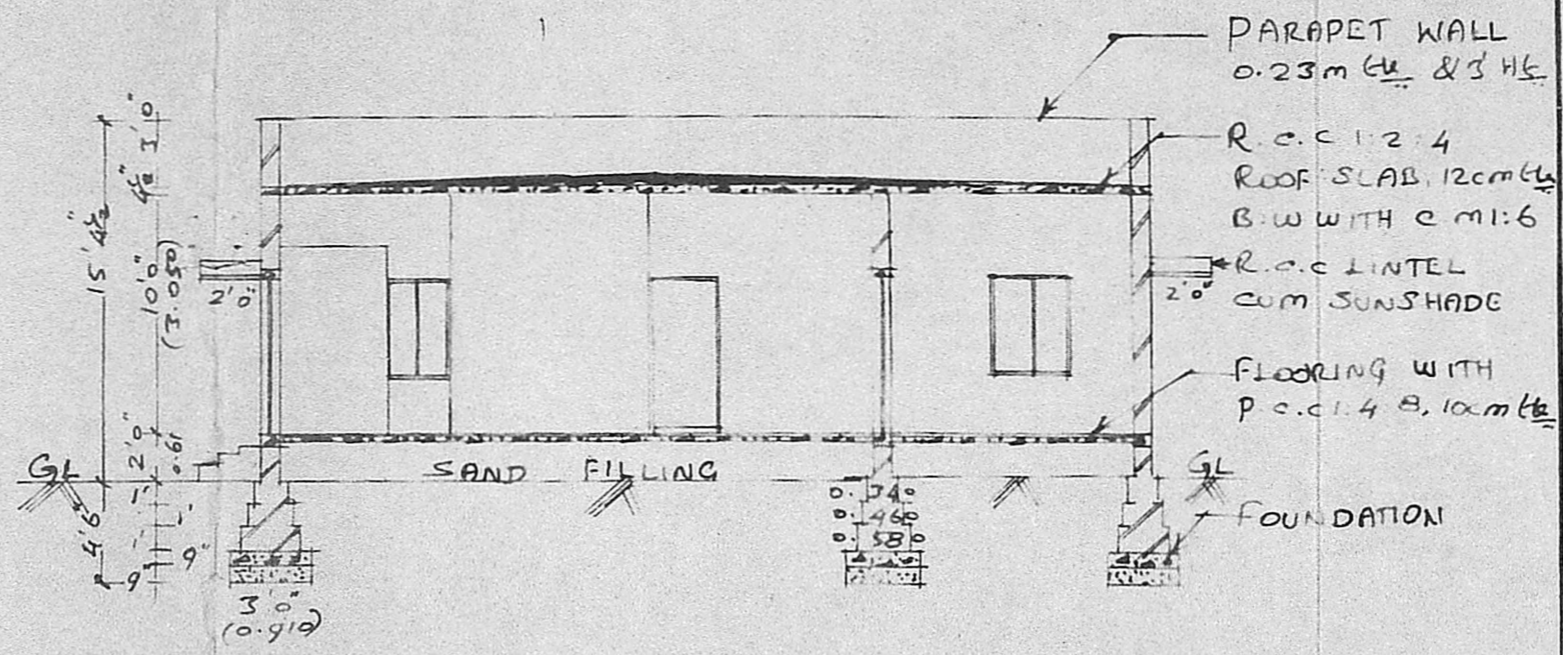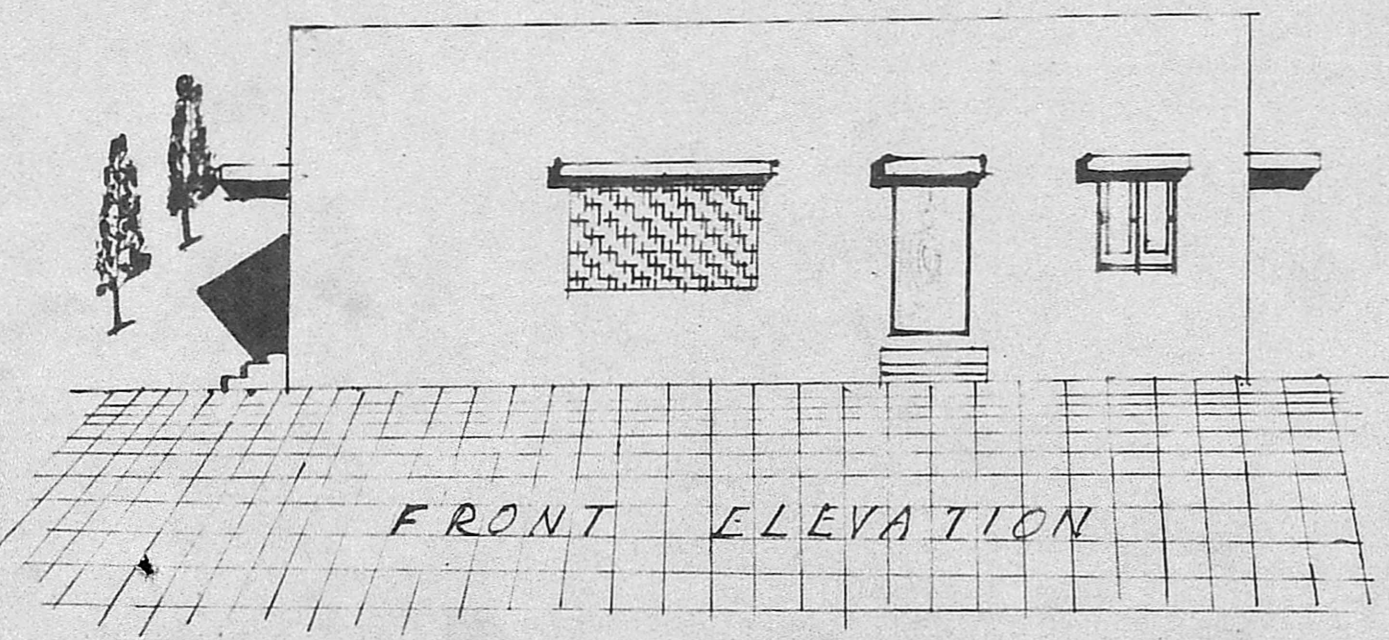

SECTION ON 22

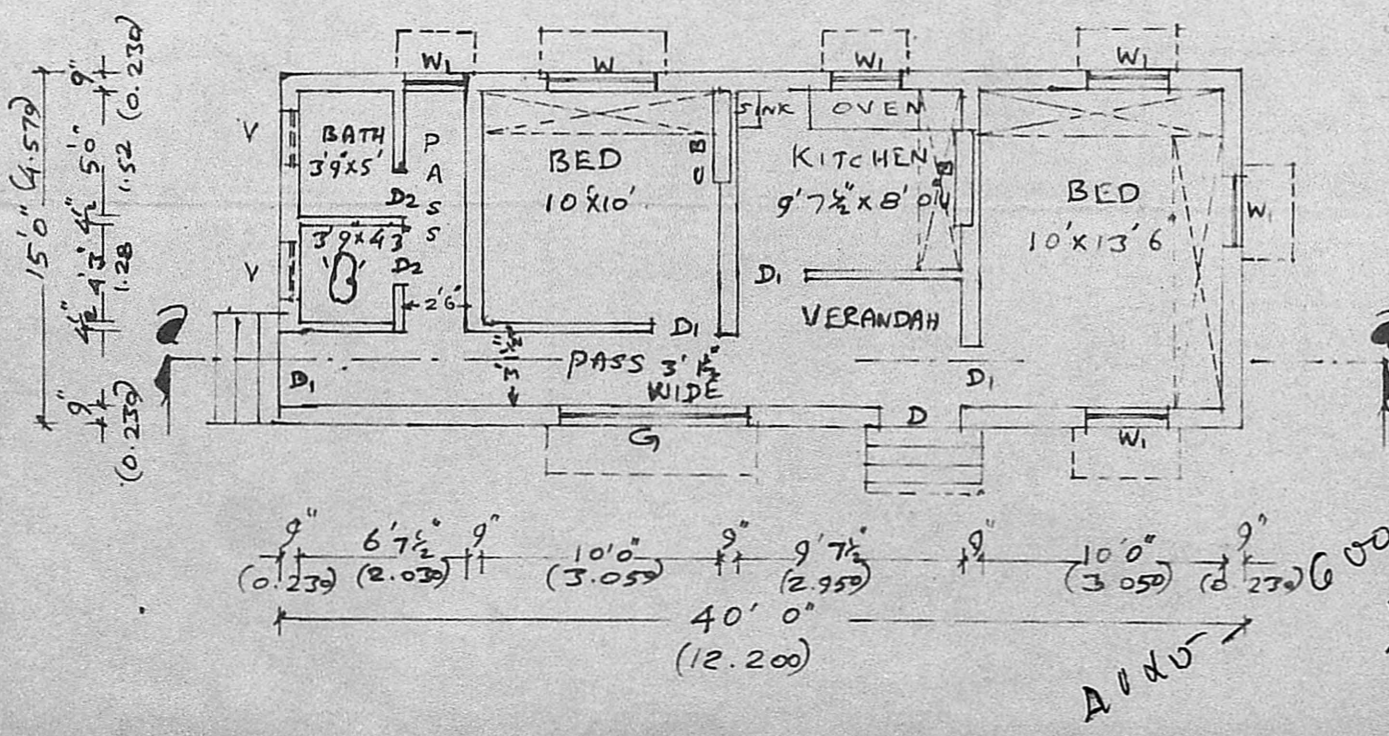

GROUND FLOOR PLAN

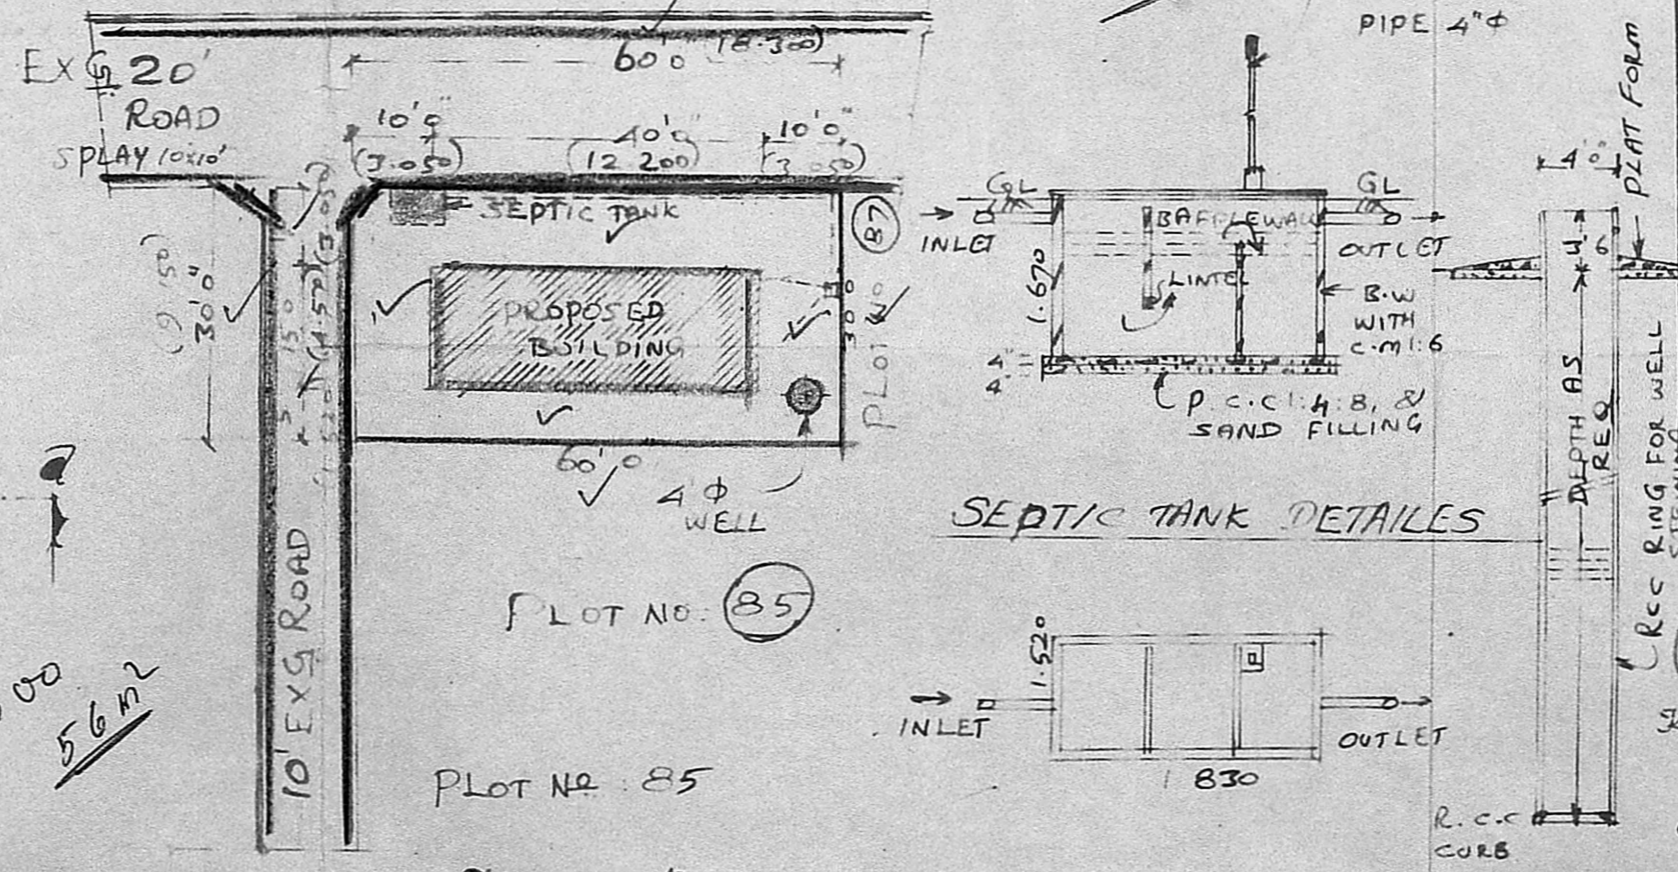

SITE PLAN

SCALE 1:400

Planning Permit No. A/1764/80

APPROVED

Subject to the conditions in this office letter.

No. A/1765/80 Dt. 16/8.89

O/C. T. Shanmuga Sundaram

FOR MEMBER SECRETARY
MADRAS METROPOLITAN DEVELOPMENT AUTHORITY

APPROVING AUTHORITY

T. Shanmuga Sundaram D.C.R.E.,
Licensed Building Surveyor
Consulting Engineer
Chirunindravur Town Panchayat
232. M. E. H. Road.
Chirunindravur, R.S.

OWNER