




FRONT ELEVATION

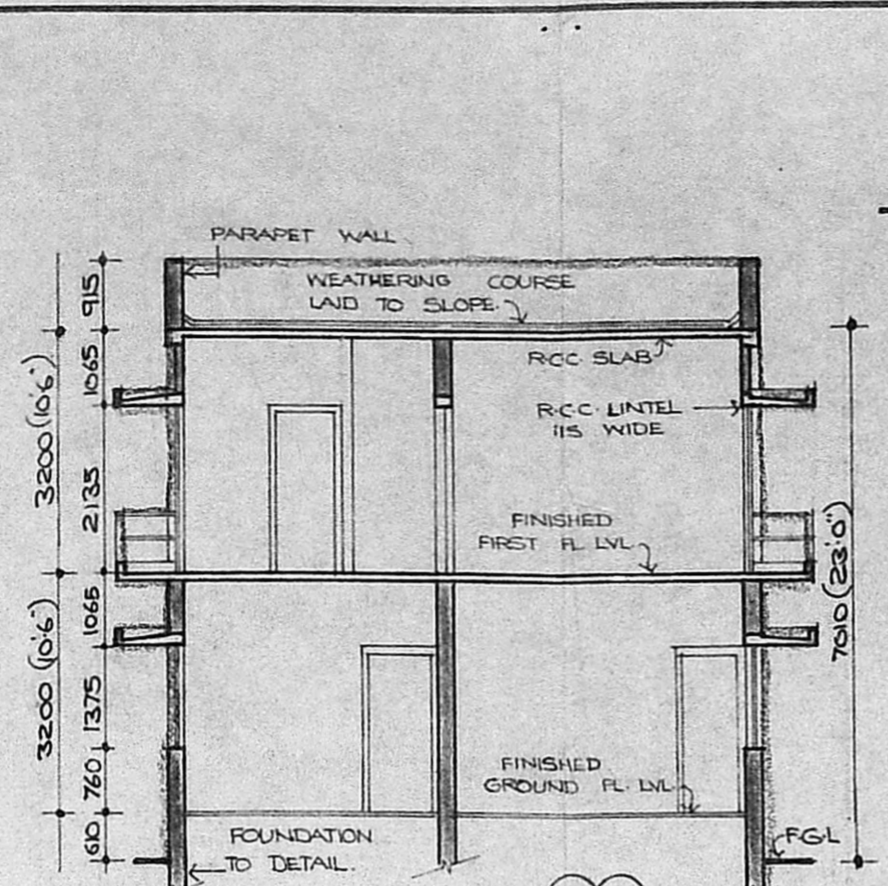


SECTION XX

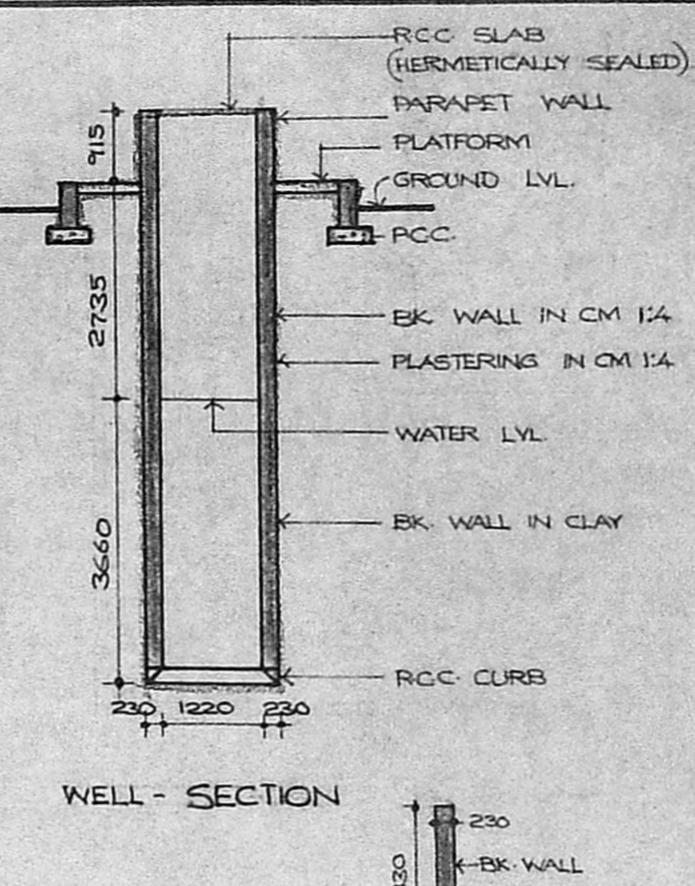


WELL - SECTION

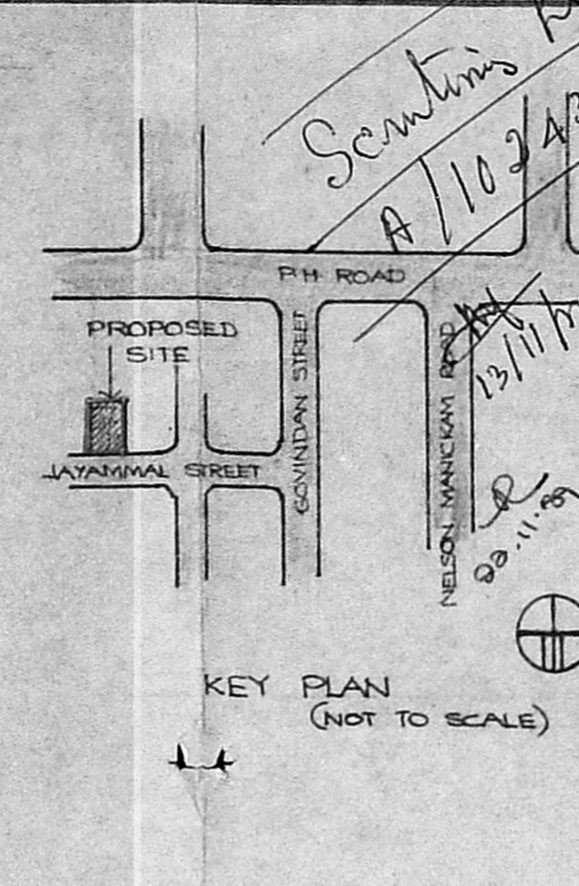


KEY PLAN (NOT TO SCALE)

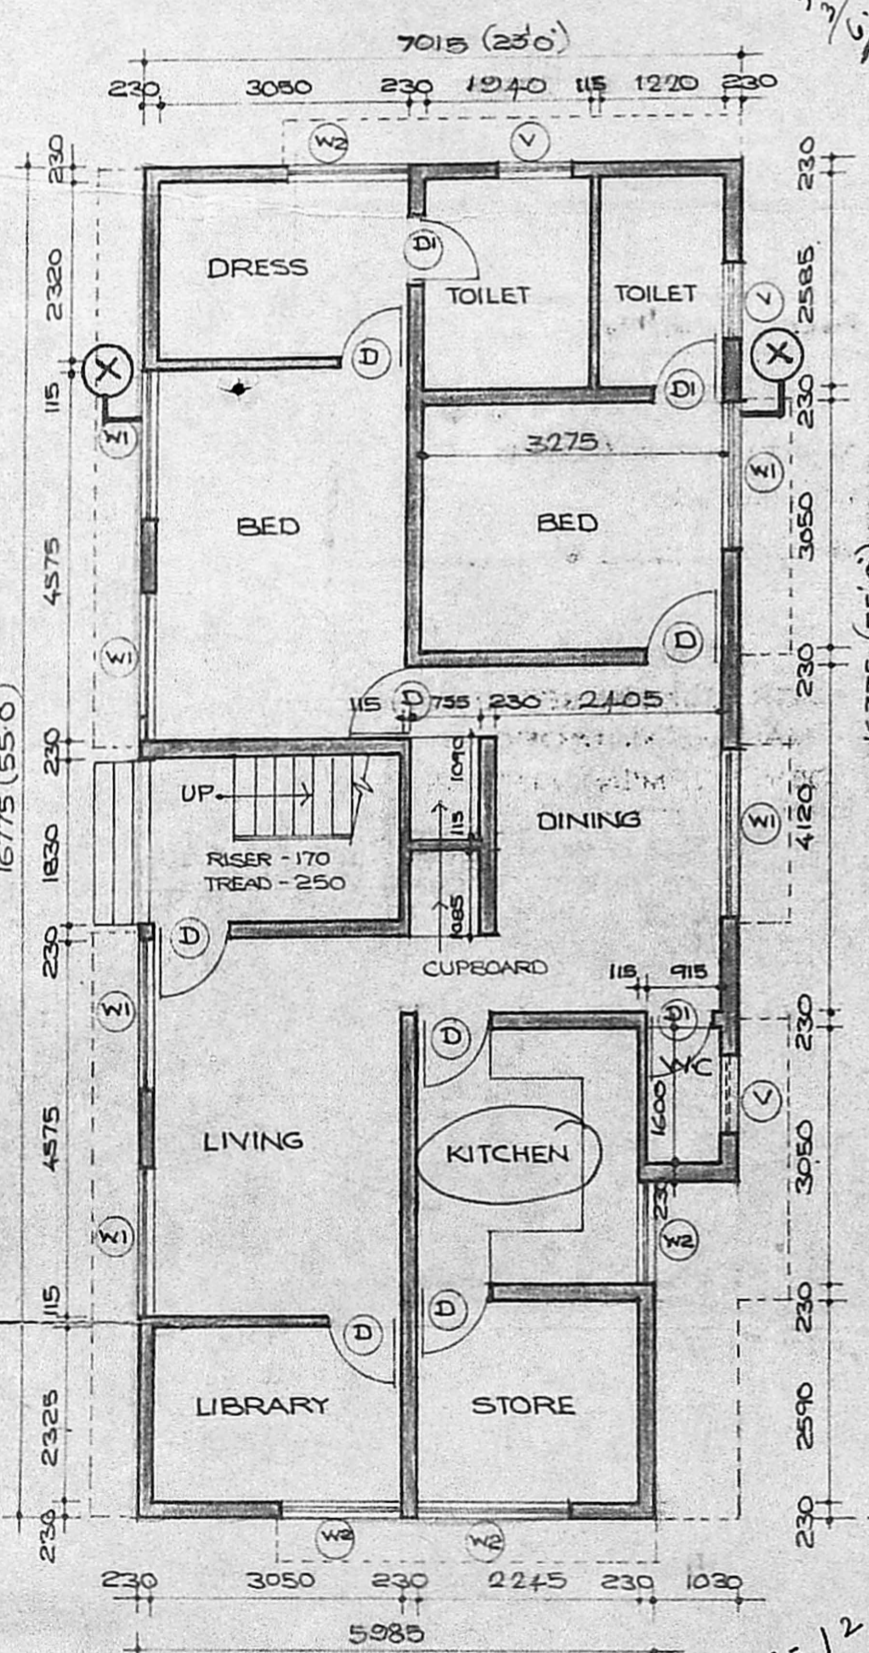


GROUND FLOOR PLAN

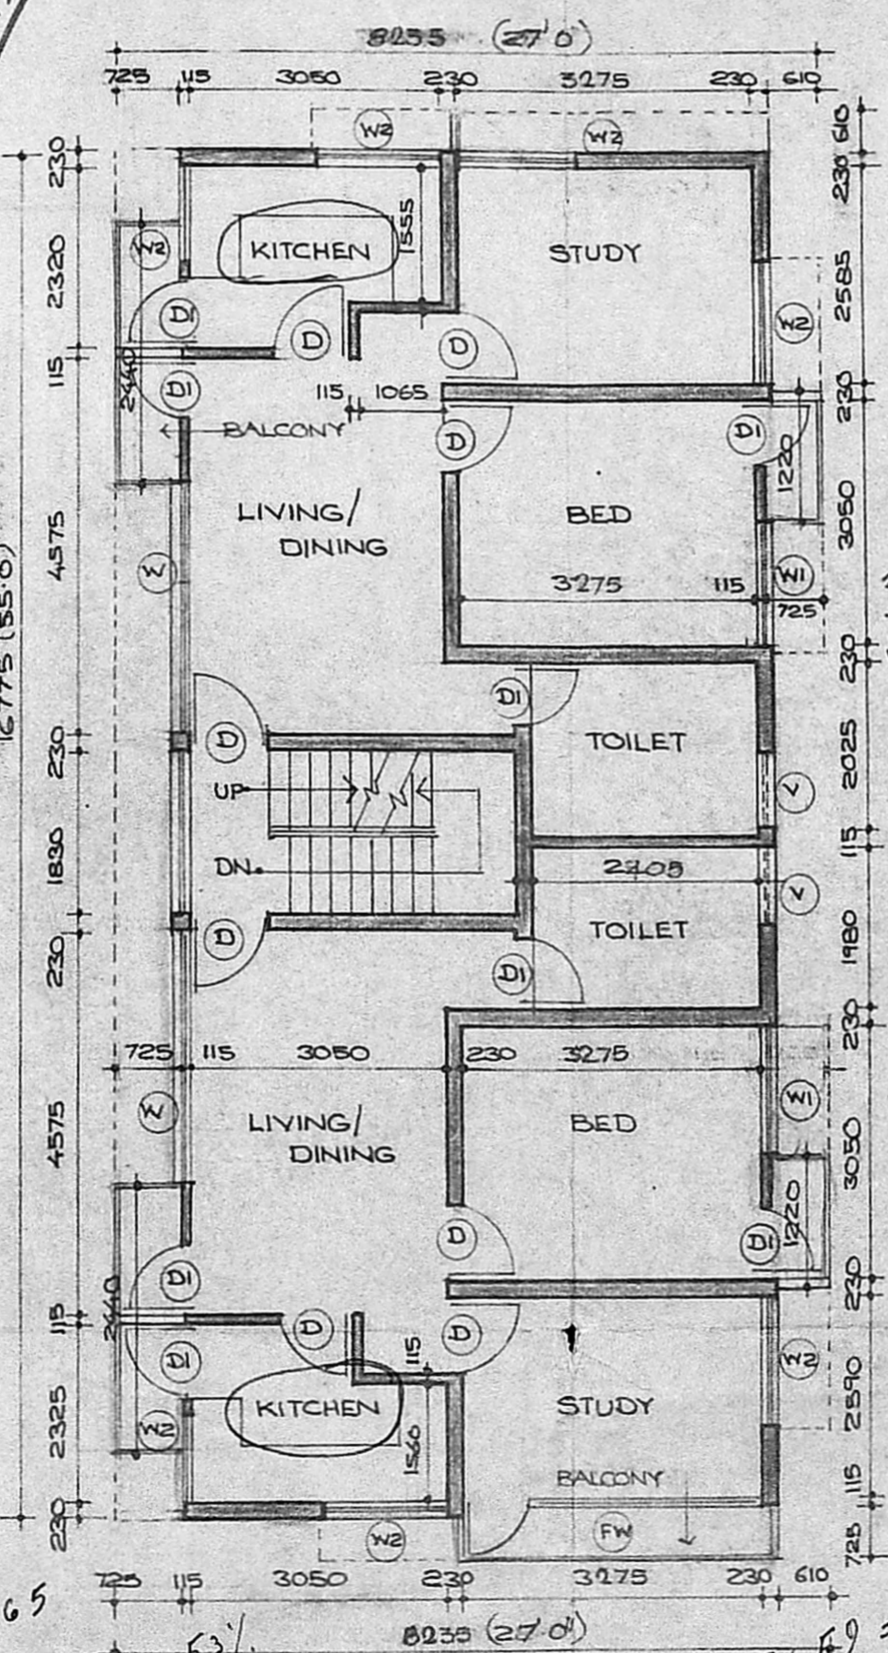

FIRST FLOOR PLAN

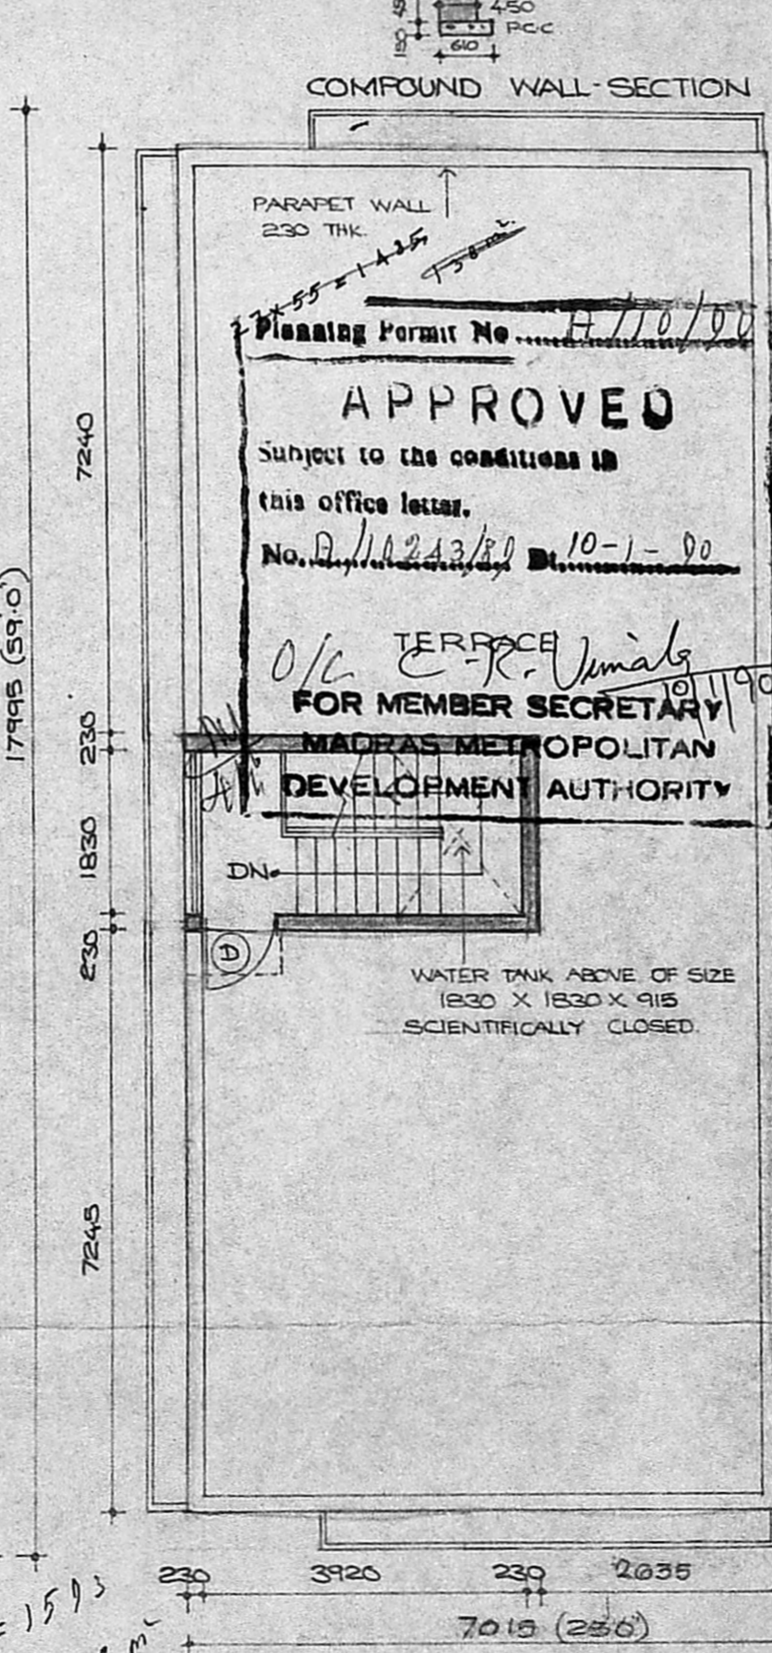

TERRACE FLOOR PLAN

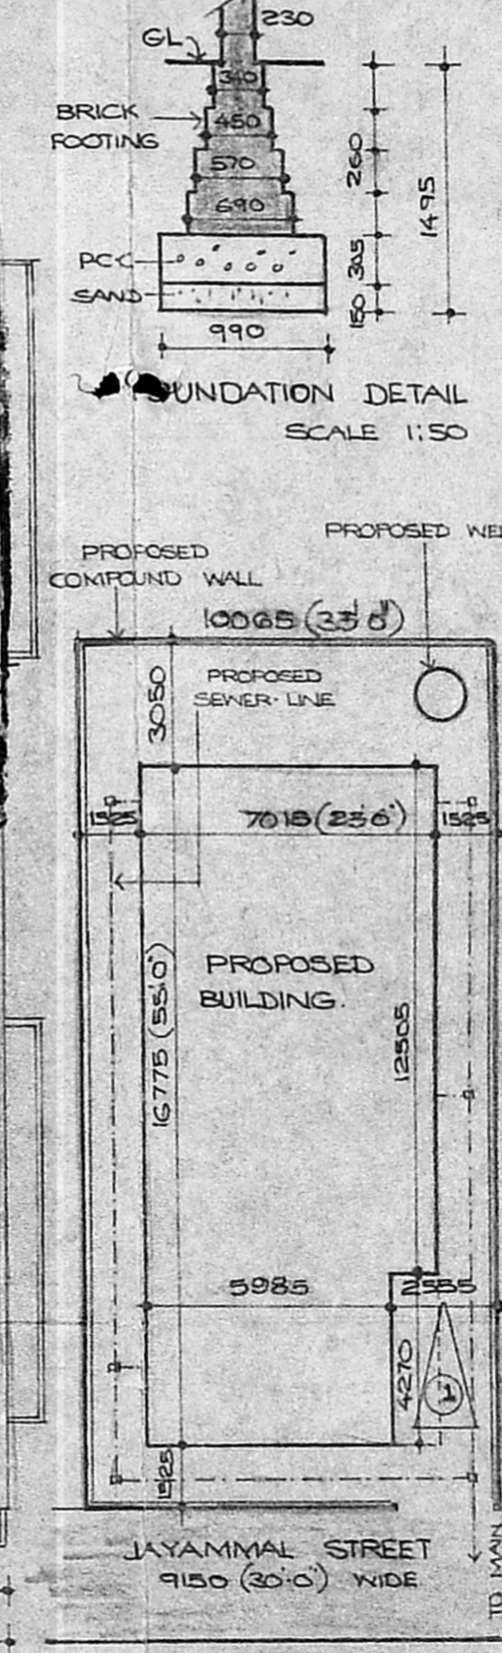

SITE PLAN SCALE 1:200

*Scrumbling*  
*A/110243*  
*13/11/87*

SCHEDULE OF JOINERY		
TYPE	DESCRIPTION	SIZE
D	T.W. DOOR	915 X 2135
DI	DO -	760 X 2135
FW	T.W. GLAZED FRENCH WINDOW	3730 X 2135
W	T.W. GLAZED WINDOW	3080 X 1375
WI	DO	1830 X 1375
W2	DO	1220 X 1375
V	T.W. GLAZED VENTILATOR	915 X 610

SPECIFICATIONS	
FOUNDATION	BK. FOOTING IN CM 15
SUPER STRUCTURE	BK. WORK IN CM 15, LINTELS, BEAMS, SLABS IN RCC 12:4
FLOORING	PCC FLOORING
PLASTERING	INTERIOR WITH CM 14 EXTERIOR WITH CM 1.5 CEILING WITH CM 12
FINISHING	3 COATS OF DISTEMBERS FOR INNER SURFACES.
JOINERY	BEST INDIAN TEAK WOOD.

REFERENCE	
	PROPOSED
	BOUNDARY
	ROAD
	SEWER LINE

PLOT AREA	214.88 SQ.M.
GROUND FLOOR AREA	113.28 SQ.M.
FIRST FLOOR AREA	120.02 SQ.M.
F.S.I.	1.085
PLOT COVERAGE	55.2%
NO. OF CARS REQUIRED	1 NO.
NO. OF CARS PROVIDED	1 NO.

PROPOSED BUILDING AT NO. JAYAMMAL STREET, AMENJIKARAI MADRAS.

*1 Cr. as per*

SCALE 1:100  
DATE

JOB NO. DRG. NO.

ALL DIMENSIONS ARE IN MM.

OWNER *K. Kumar*

LICENCED SURVEYOR  
*R. R. R. R.*  
ROOPATHI RAO, B.Arch.  
Architect C.A. 827041  
Licensed Surveyor No RA. 918-87  
No. 29, P.P. RAO ROAD,  
MADRAS-600014,  
ARCHITECTS.

RAJENDRAN AND ASSOCIATES,  
50-D, LATTICE BRIDGE ROAD,  
ADYAR, MADRAS-600020.

Planning Permit No. *A/110/00*

**APPROVED**

Subject to the conditions in this office letter.

No. *D/110243/80* Dt. *10-1-80*

O/C. *R. Umaly*

**FOR MEMBER SECRETARY**  
**MADRAS METROPOLITAN DEVELOPMENT AUTHORITY**

*23 x 55 = 1265*  
*1183 / 223 = 53%*  
*266 / 214*  
*F.F 148*  
*118*  
*266*  
*200 M*