




ELEVATION

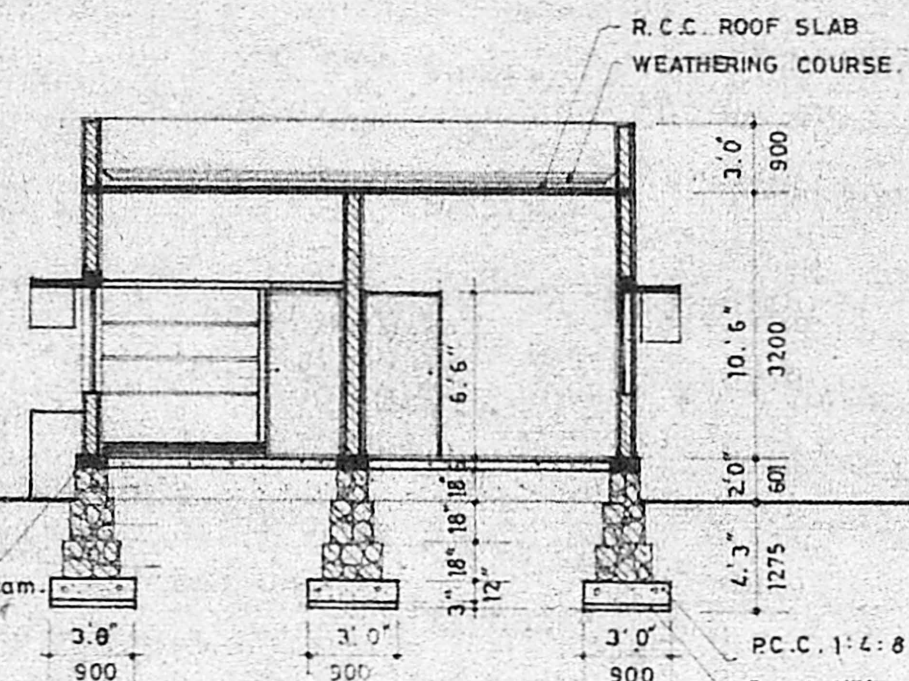


SECTION S.S.

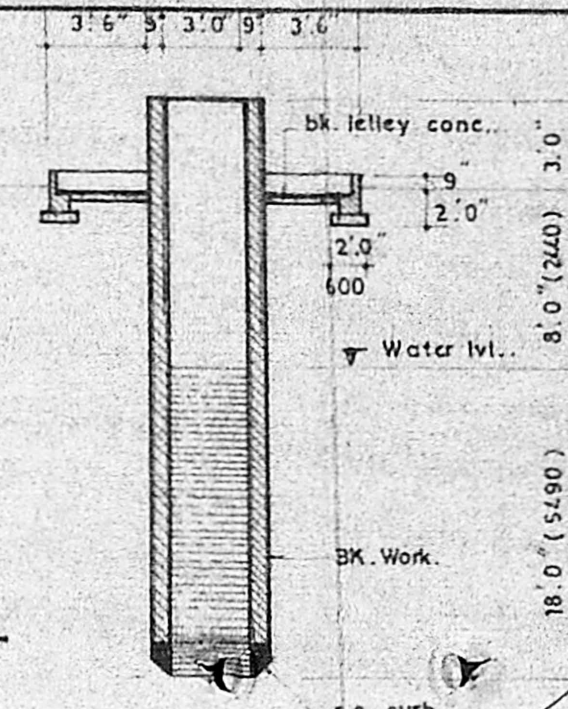

SECTION W.W.

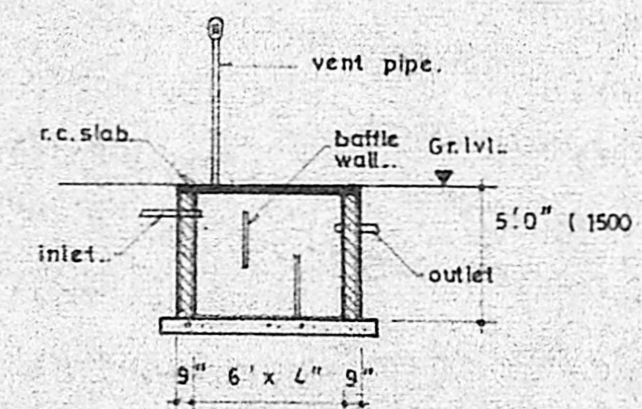

C.S. OF SEPTIC TANK X-X

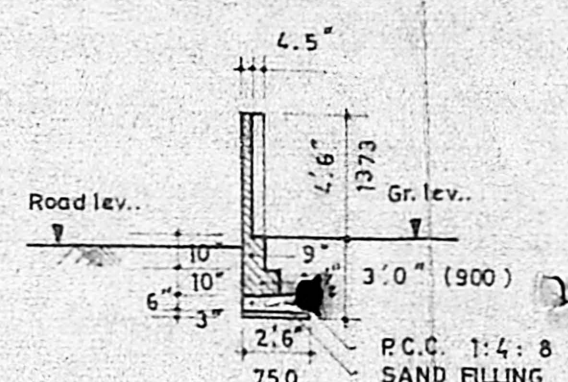

C.S. OF COMPOUND WALL Y-Y

SPECIFICATION:

FOUNDATION: STONE MASONRY IN C.M. 1:6 OVER 6" RIVER SAND FILLING & 12" P.C.C. 1:5:10.

SUPERSTRUCTURE: BRICK WORK IN C.M. 1:5.

ROOF SLAB: R.C.C. 1:2:4 ROOF SLAB.

WEATHERING: BR. JEJJEY LIME CONC. LAID TO SLOPE WITH PRESSED TILES.

DOORS & WINDOWS: DOORS & WINDOWS BEST INDIAN TEAK.

FINISHES: T.W. JOINERY PAINTED WITH ENAMEL PAINT AND WALL PLASTERED IN C.M. 1:2:4 WITH CEMENT PAINT.

FLOORING: 1 1/2" TH. MOSAIC FLOOR FINISH.

SCHEDULE OF JOINERY:

DOORS:

D1	3'8" x 6'6"	T.W. DOOR	FLUSH TYPE	PANELLED
D2	3'0" x 6'6"	- DO -	- DO -	- DO -
D3	2'6" x 6'6"	- DO -	- DO -	- DO -

WINDOWS:

W1	4'0" x 4'0"	T.W. WINDOW	WITH GRILLE & GLASS SHUTTERS.
W2	3'0" x 3'0"	- DO -	- DO -
W3	2'0" x 2'0"	- DO -	- DO -

PLINTH AREA

TOTAL AREA OF PLOT 2011 sft. (187 M²)

TOTAL PLINTH AREA.. 806 sft. (75 M²)

OPEN SPACE 1205 112 M²

PROPOSALS SHOWN THUS:


- PROPOSED
- ROAD
- BOUNDRY

DATE - 1.2.89 SCALE : 1:200, 100


Proposed residence of
Mr. S. MUTHURAMAKRISHNAN.
AT
PLOT No 34 S.No 380/1,
SRI RANGANATHA NAGAR, SELAIYUR VILLAGE,
SAIDAPET TALUK, CHINGLEPUT DISTRICT.

OWNER *Joshi*

K. Krishnarajan
K. Krishnarajan, LCE.
Consulting Engineer
Licensed Surveyor
MADRAS CORPORATION &
TAMIL NADU MUNICIPALITY
LICENCE No. 482 (11th Class)
3, Brincheev Avenue, Kumbakonam, TAMIL NADU
WEST TAMBARAM, MADRAS-600 046.
LICENSED SURVEYOR..

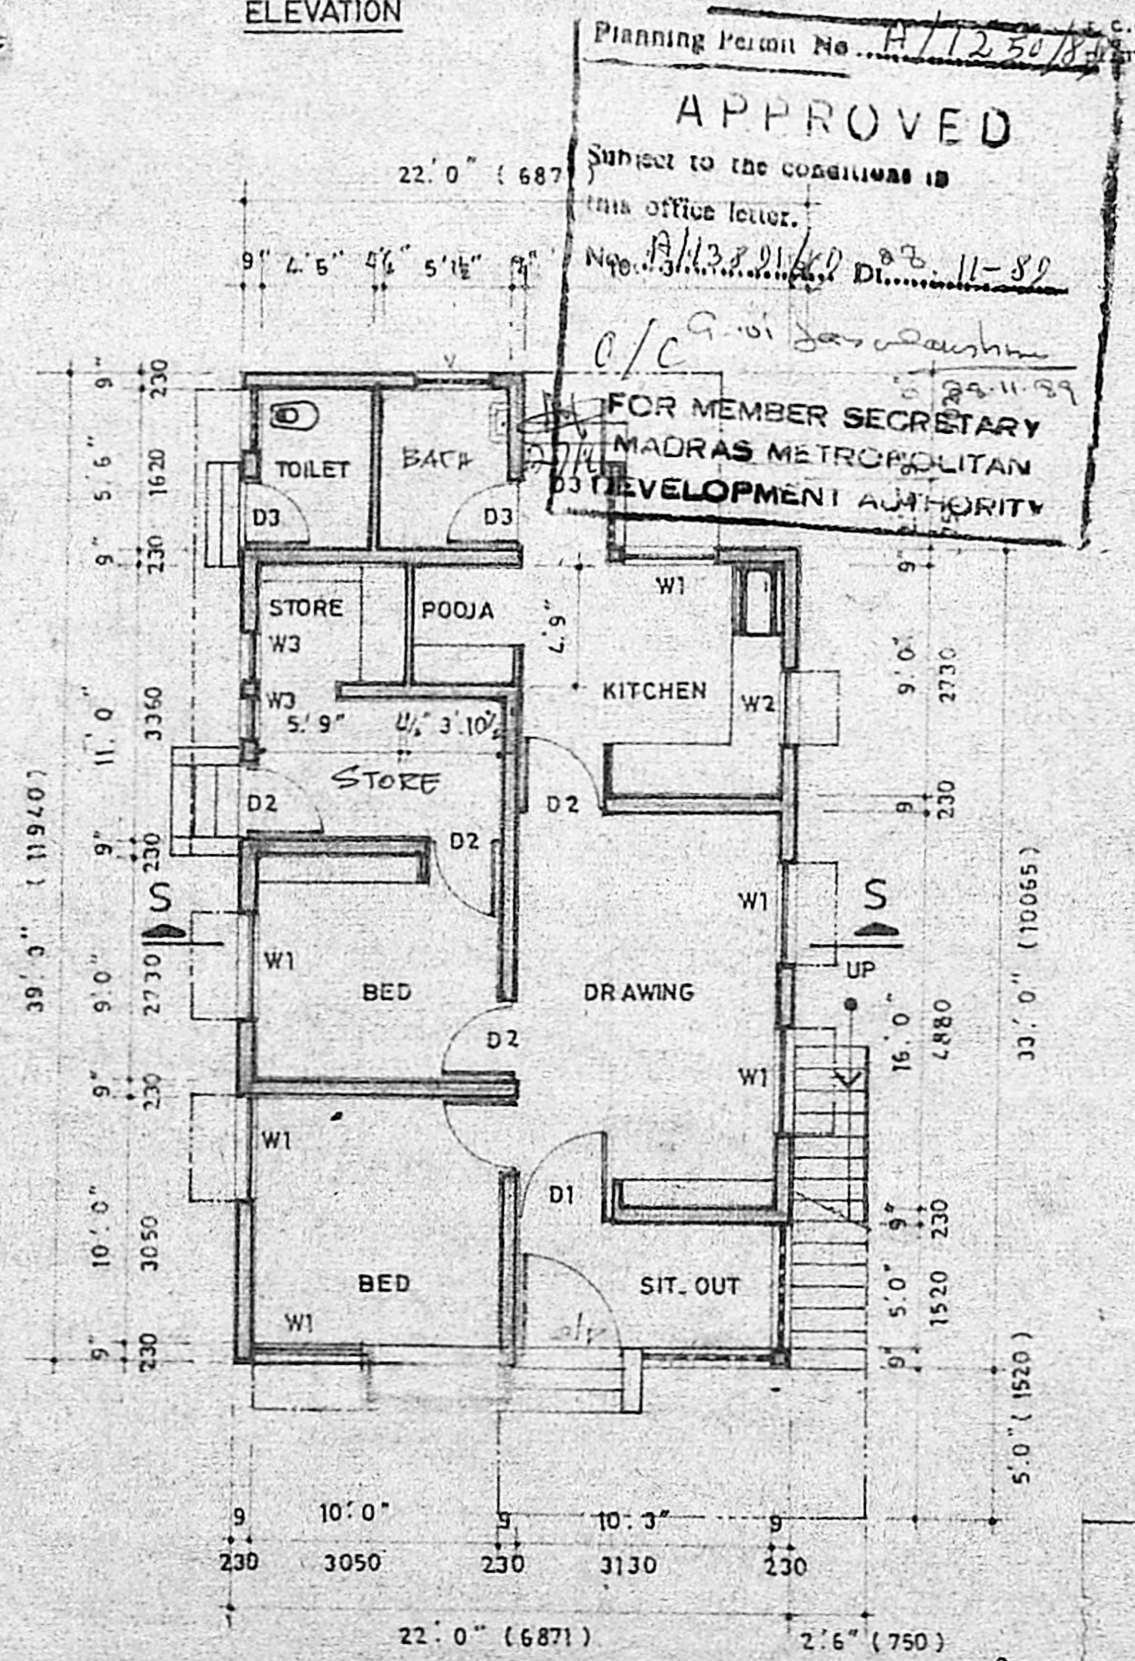


Gr. FLOOR PLAN.

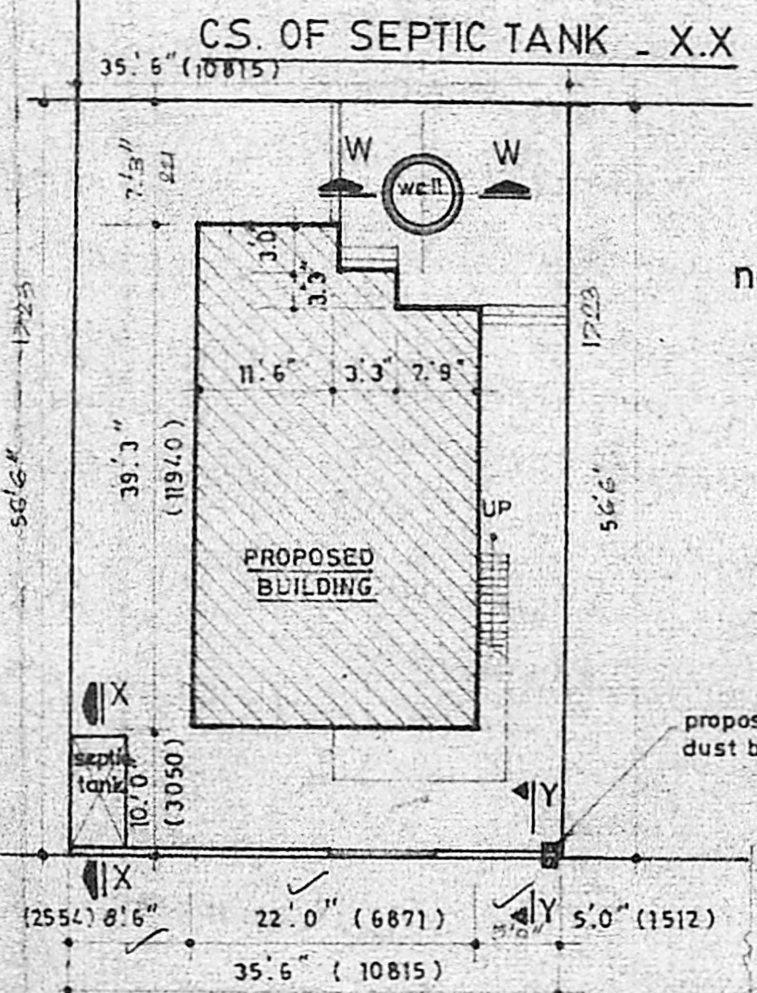

SITE PLAN

SCALE - 1:200

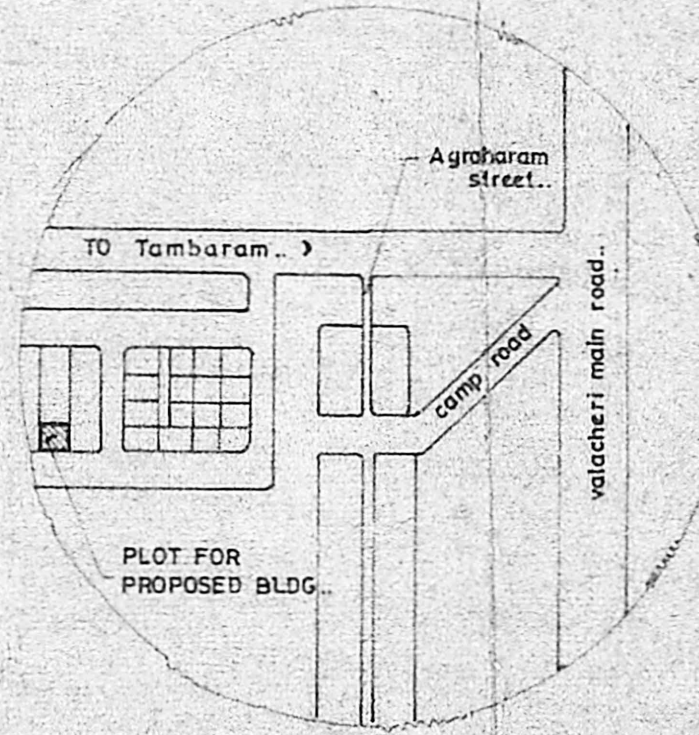

TOPOPLAN - NOT TO SCALE

22x40 = 880
82 = 82 m²
82 / 187 = AA
2011
187 m²

Planning Permit No. *H/1250/8*
APPROVED
Subject to the conditions in this office letter.
No. *A/1380/1/8* dt. *11-89*
C/c G. V. Jayaraman
**FOR MEMBER SECRETARY
MADRAS METROPOLITAN
DEVELOPMENT AUTHORITY**